


Revisions:

Date:
06-02-25

Sheet:

S-1

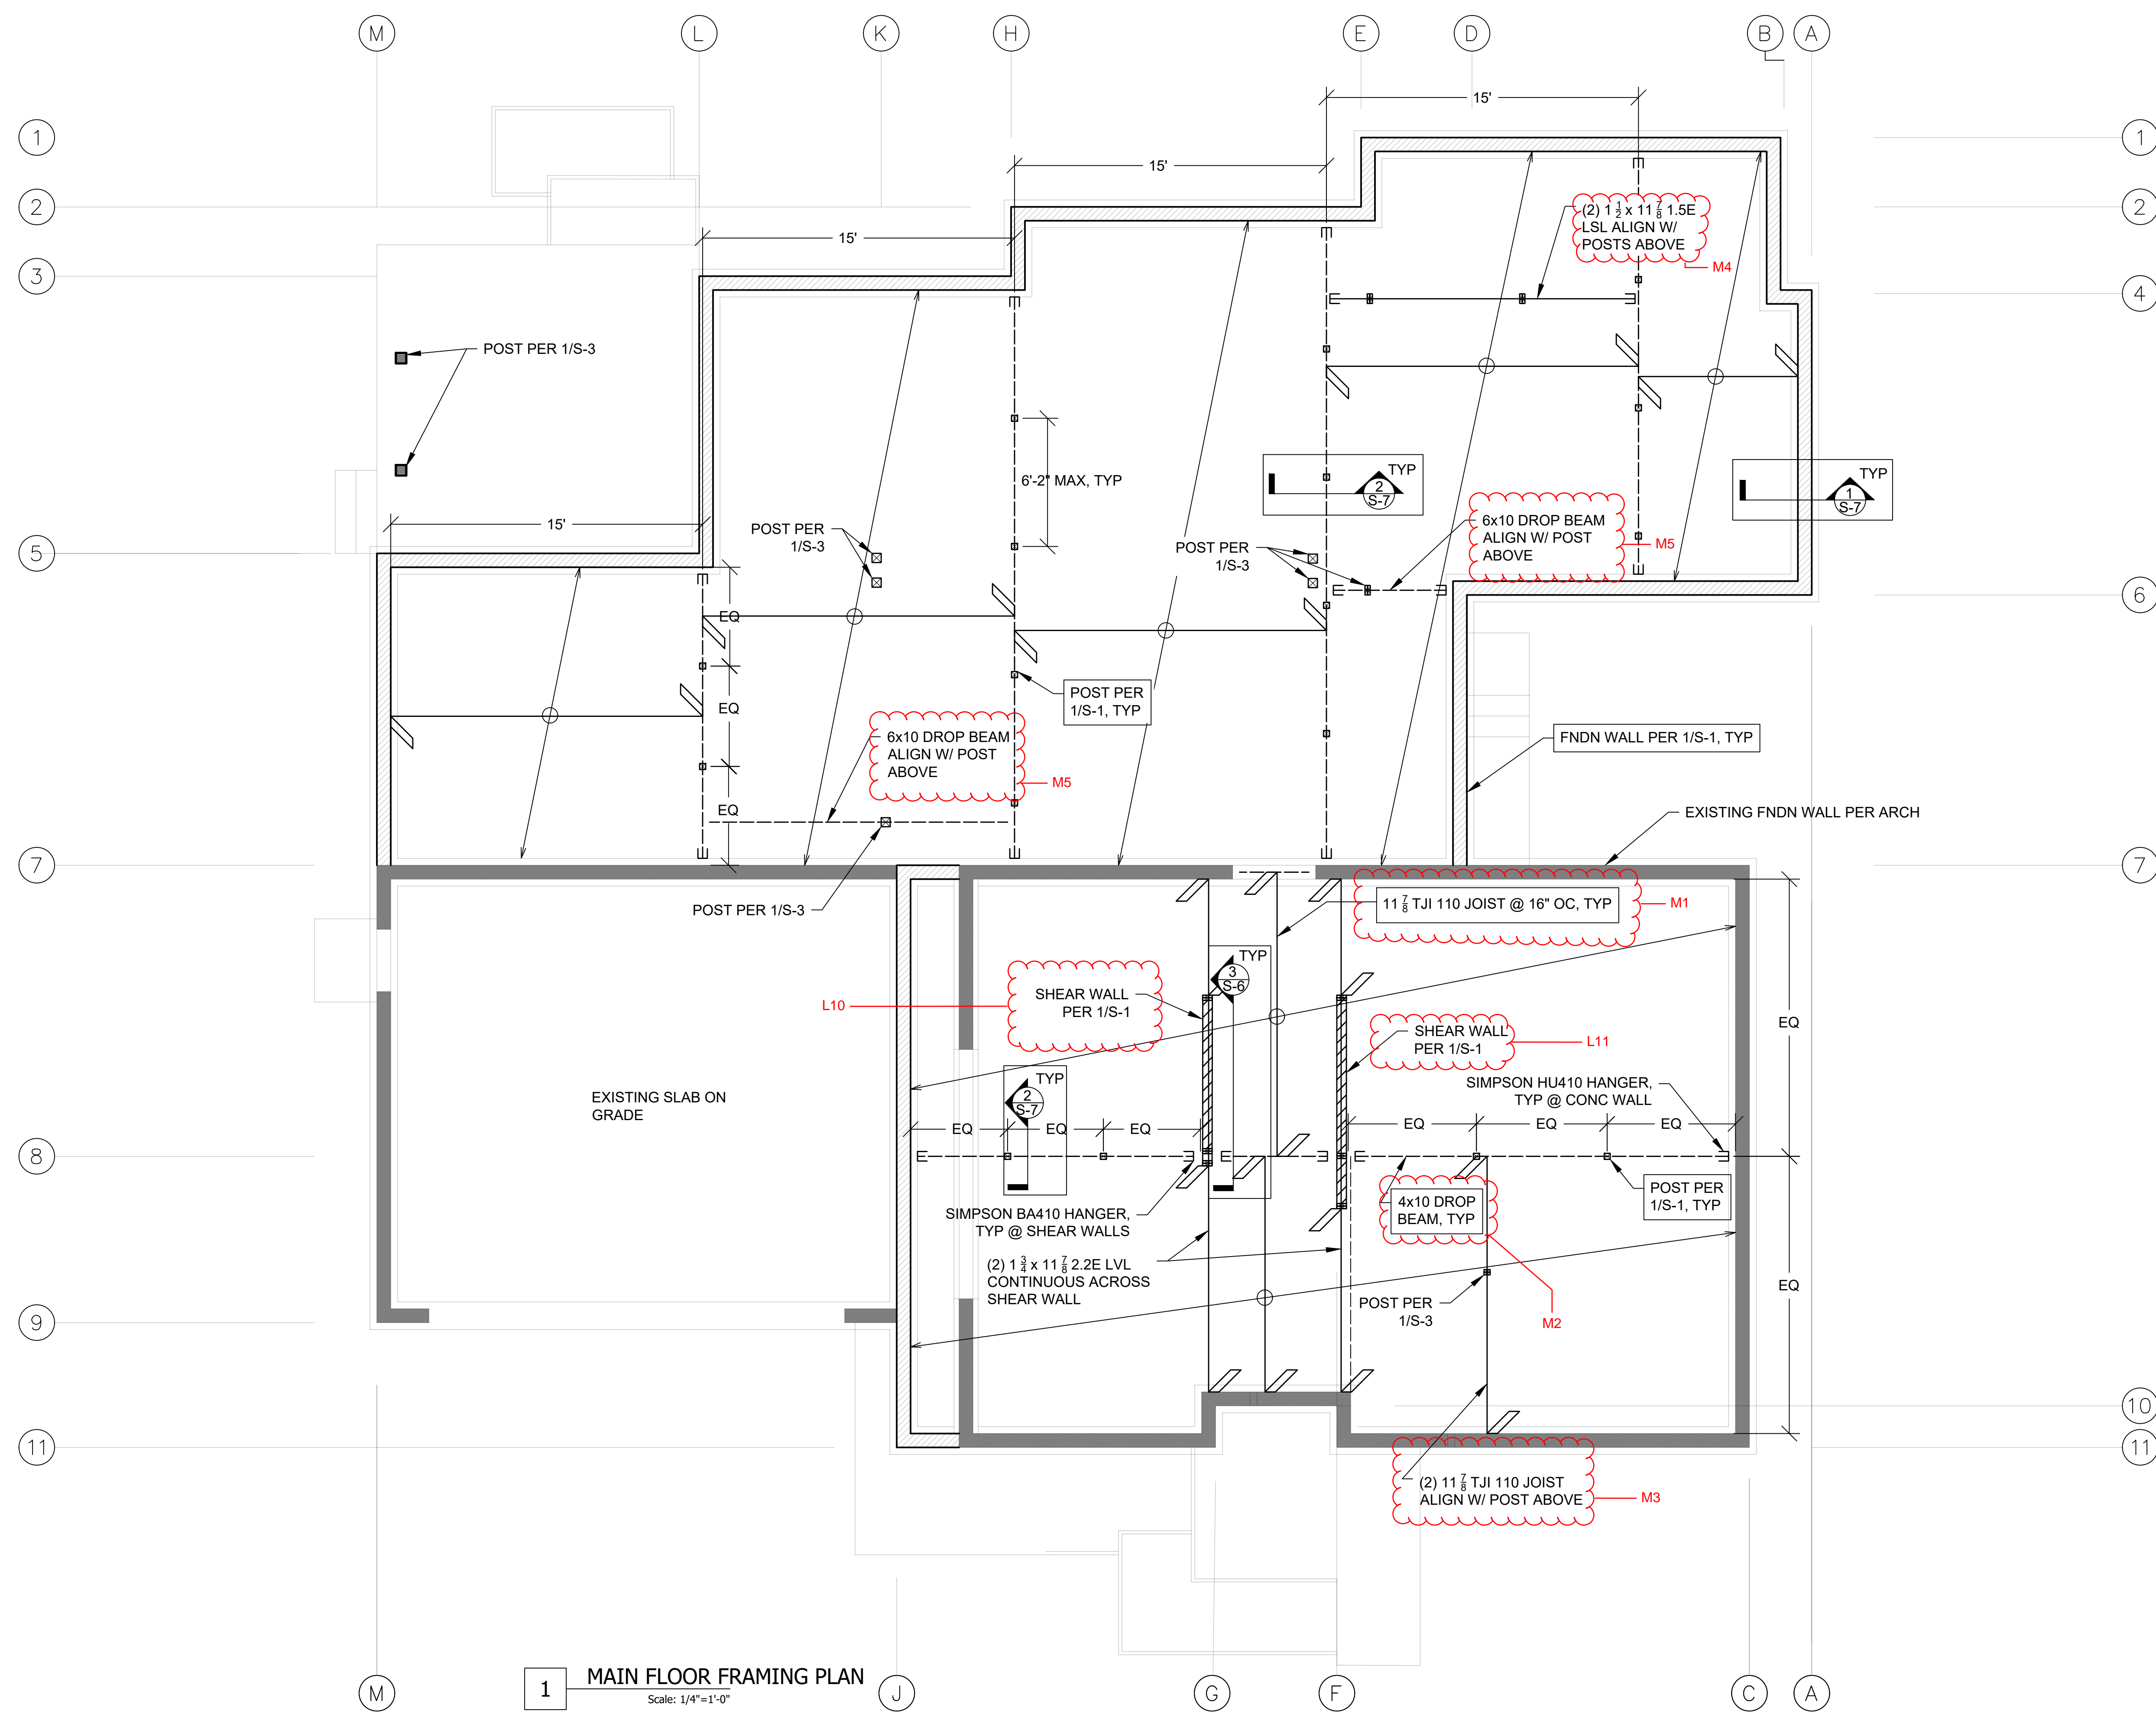

1 MAIN FLOOR FRAMING PLAN
Scale: 1/4"=1'-0"

Consulting Structural Engineering Services
6311 17th Ave NE, Seattle, WA 98115
Phone: 206-527-1288
Email: john@cse-engineering.com


Toda Residence
2262 78th Ave SE
Mercer Island, WA 98040

Revisions:

Date:
06-02-25

Sheet:

S-2

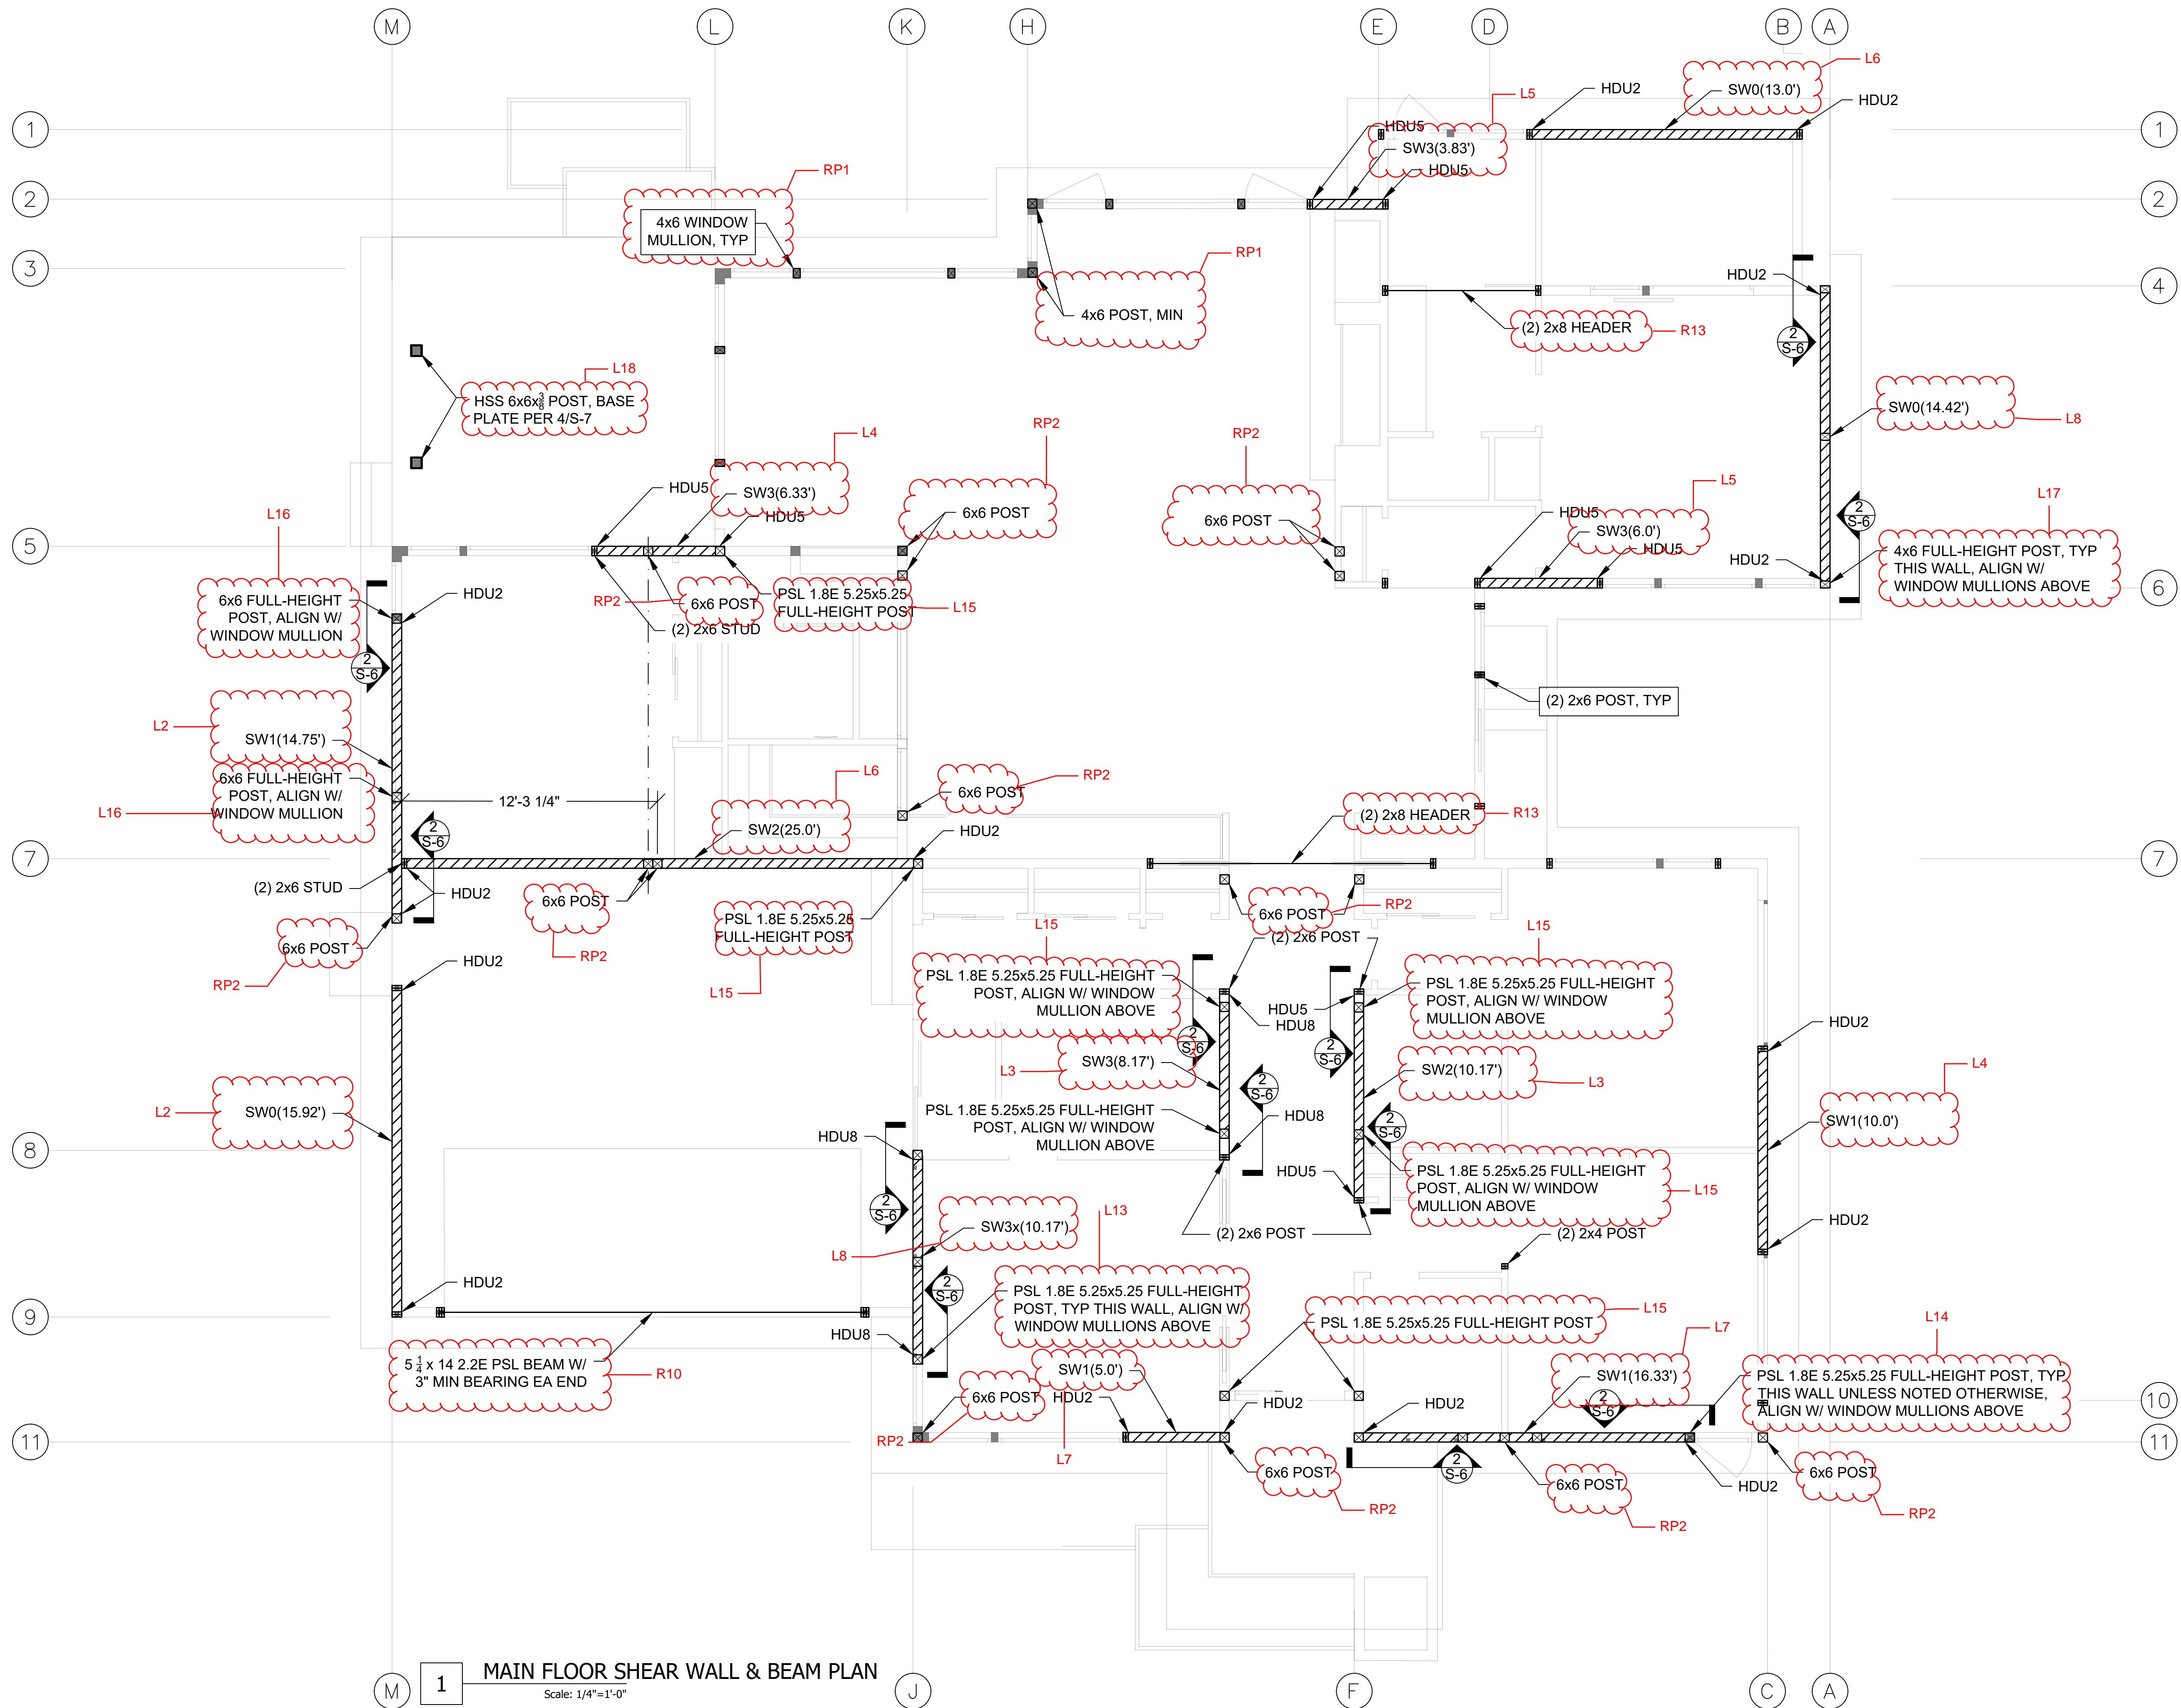

Consulting Structural Engineering Services
 6311 17th Ave NE, Seattle, WA 98115
 Phone: 206-527-1288
 Email: john@cse-engineering.com

Toda Residence
 2262 78th Ave SE
 Mercer Island, WA 98040

Revisions:

Date:
 06-02-25

Sheet:


S-3

Revisions:

Date:
 06-02-25

Sheet:

S-4

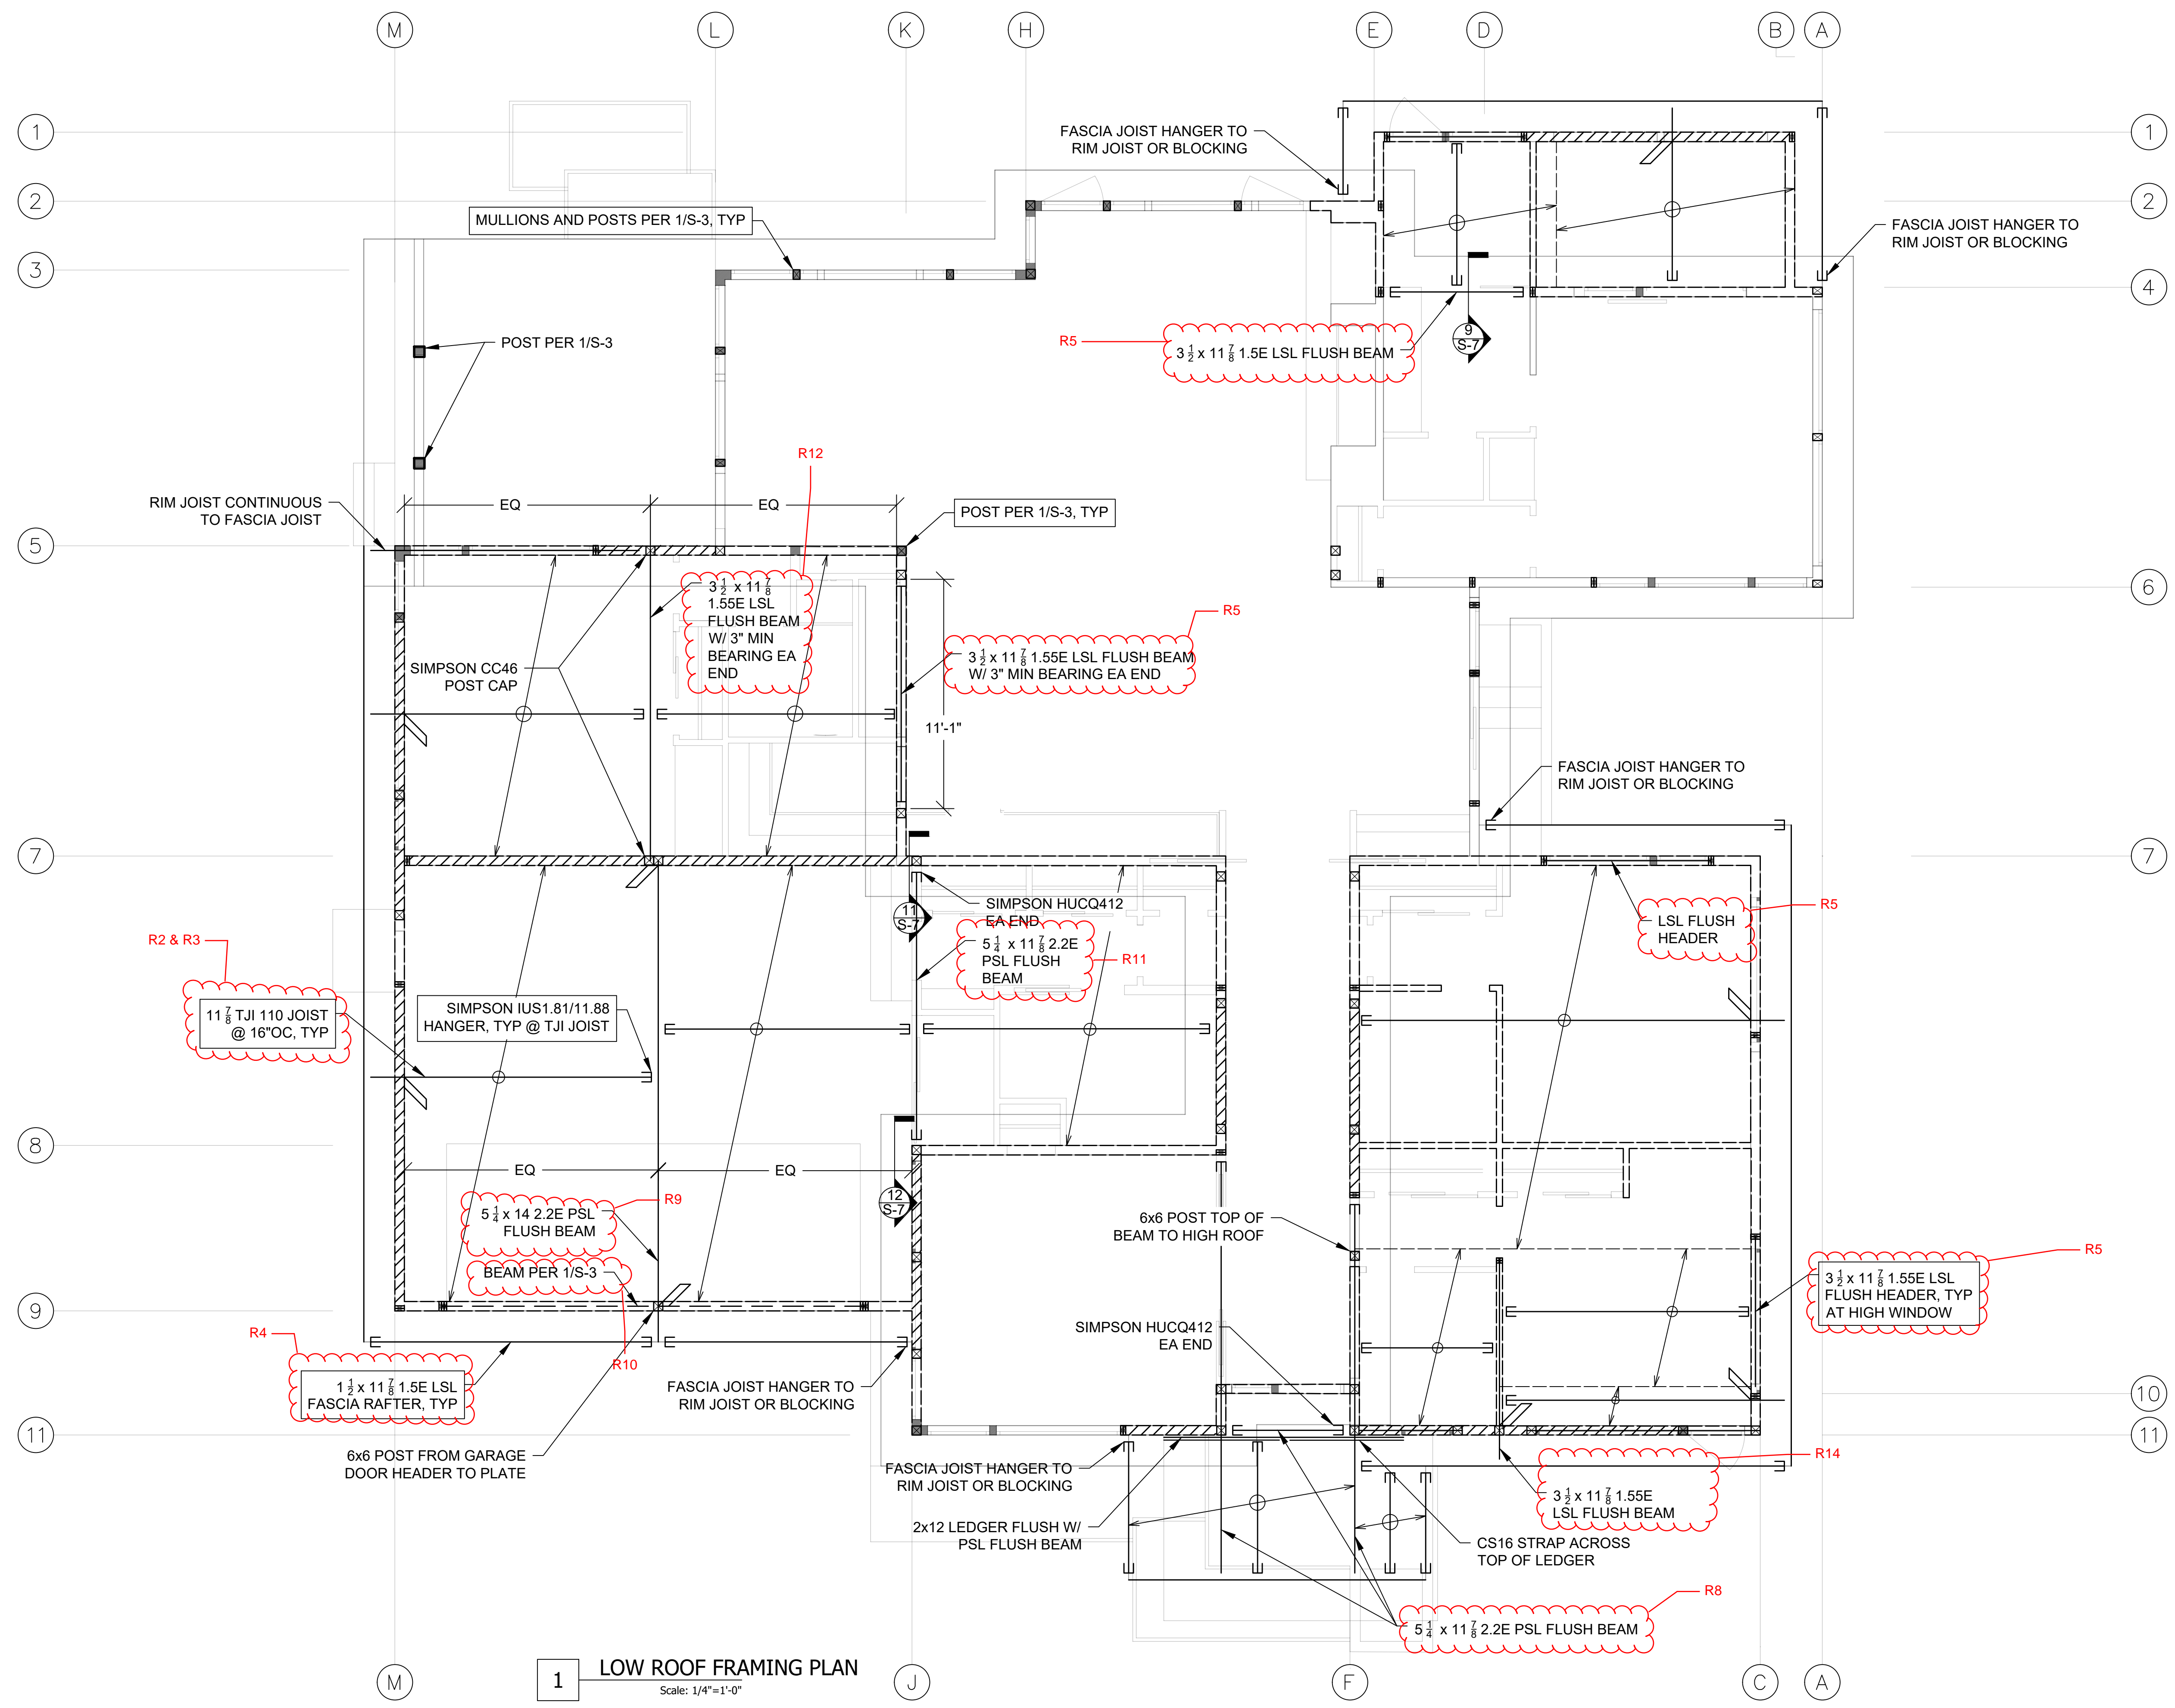

1 LOW ROOF FRAMING PLAN
 Scale: 1/4"=1'-0"

Revisions:

Date:
 06-02-25

Sheet:

S-5

