


ROSEN TRELLIS REPLACEMENT


5995 SE 30TH ST
MERCER ISLAND, WA 98040

Designer's Stamp

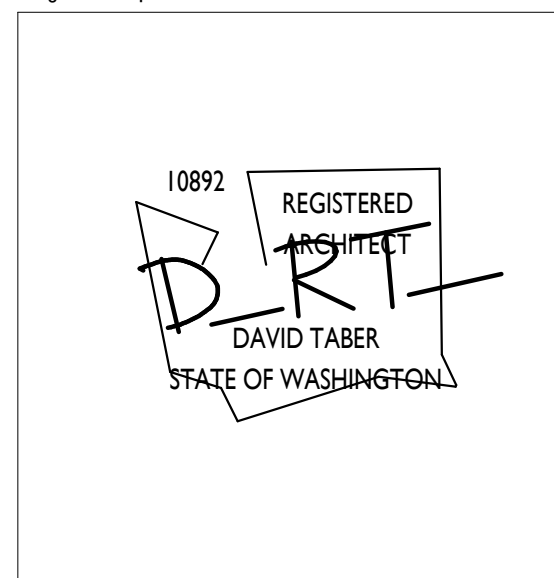

No.	Date	Revision

Code Official's Approval Stamp

 

Sheet Title

EROSION CONTROL PLAN


Date: 2025-11-10

Sheet Number


A104

EROSION CONTROL PLAN LEGEND

- EXISTING TREE
- EROSION/POTENTIAL SLIDE AREA PER MICC MAP
- TERRACE ADDITION
- FOOTING EXCAVATION AREA
- 12\"/>

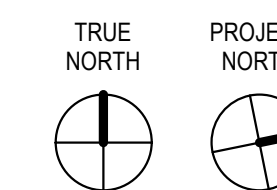


GENERAL NOTES:
1. REFER TO PLANTING PLAN LP1.1 & LP1.2 DATED 12.27.24 FOR LANDSCAPE AND RE-VEGETATION PLANS.
2. REFER TO SHEET A105 FOR ADDITIONAL TESC NOTES AND DETAILS.

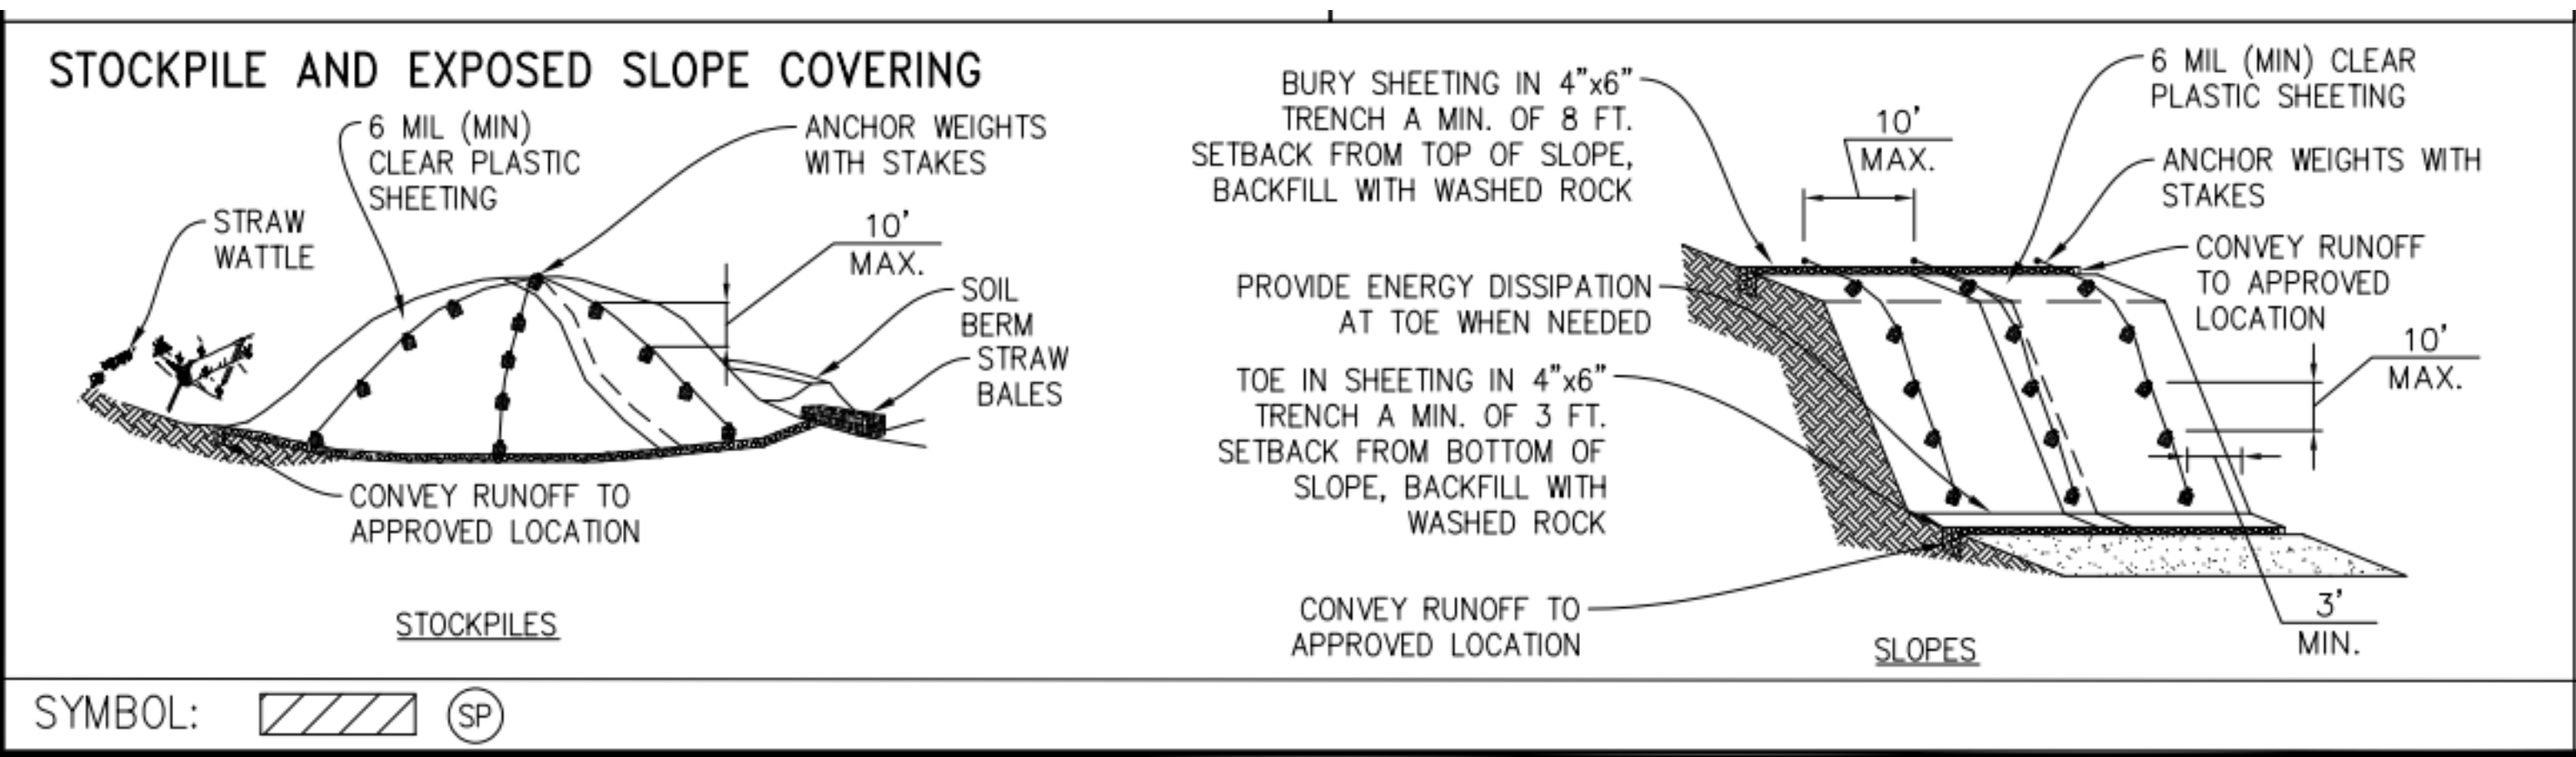

ROSEN TRELLIS REPLACEMENT


5995 SE 30TH ST
MERCER ISLAND, WA 98040

Designer's Stamp

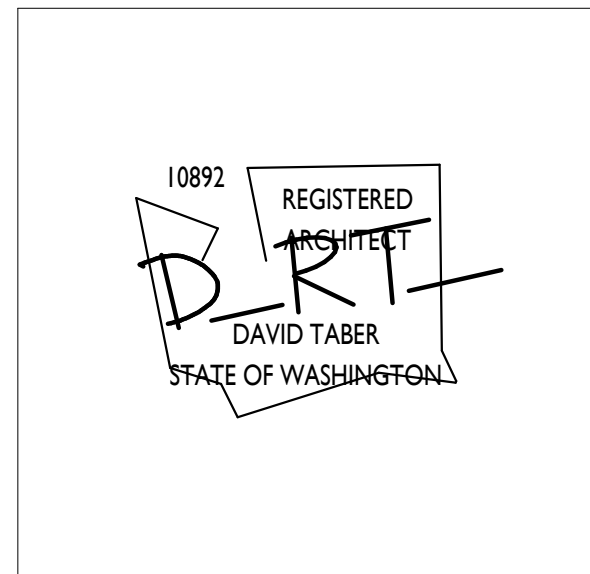

No. Date Revision

Code Official's Approval Stamp

 

Sheet Title

TESC DETAILS

Date

2025-11-10

Sheet Number

A105

