



Vicinity Map (NTS)

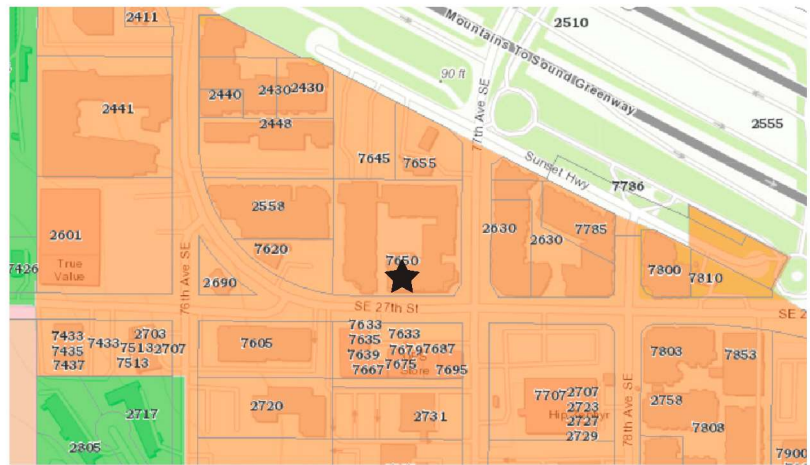

Zoning Map (NTS)


QDOBA

7650 SE 27th St
 Suite 106
 Mercer Island, WA 98040
 Parcel: 5315101491
 Zone: TC (Town Center)

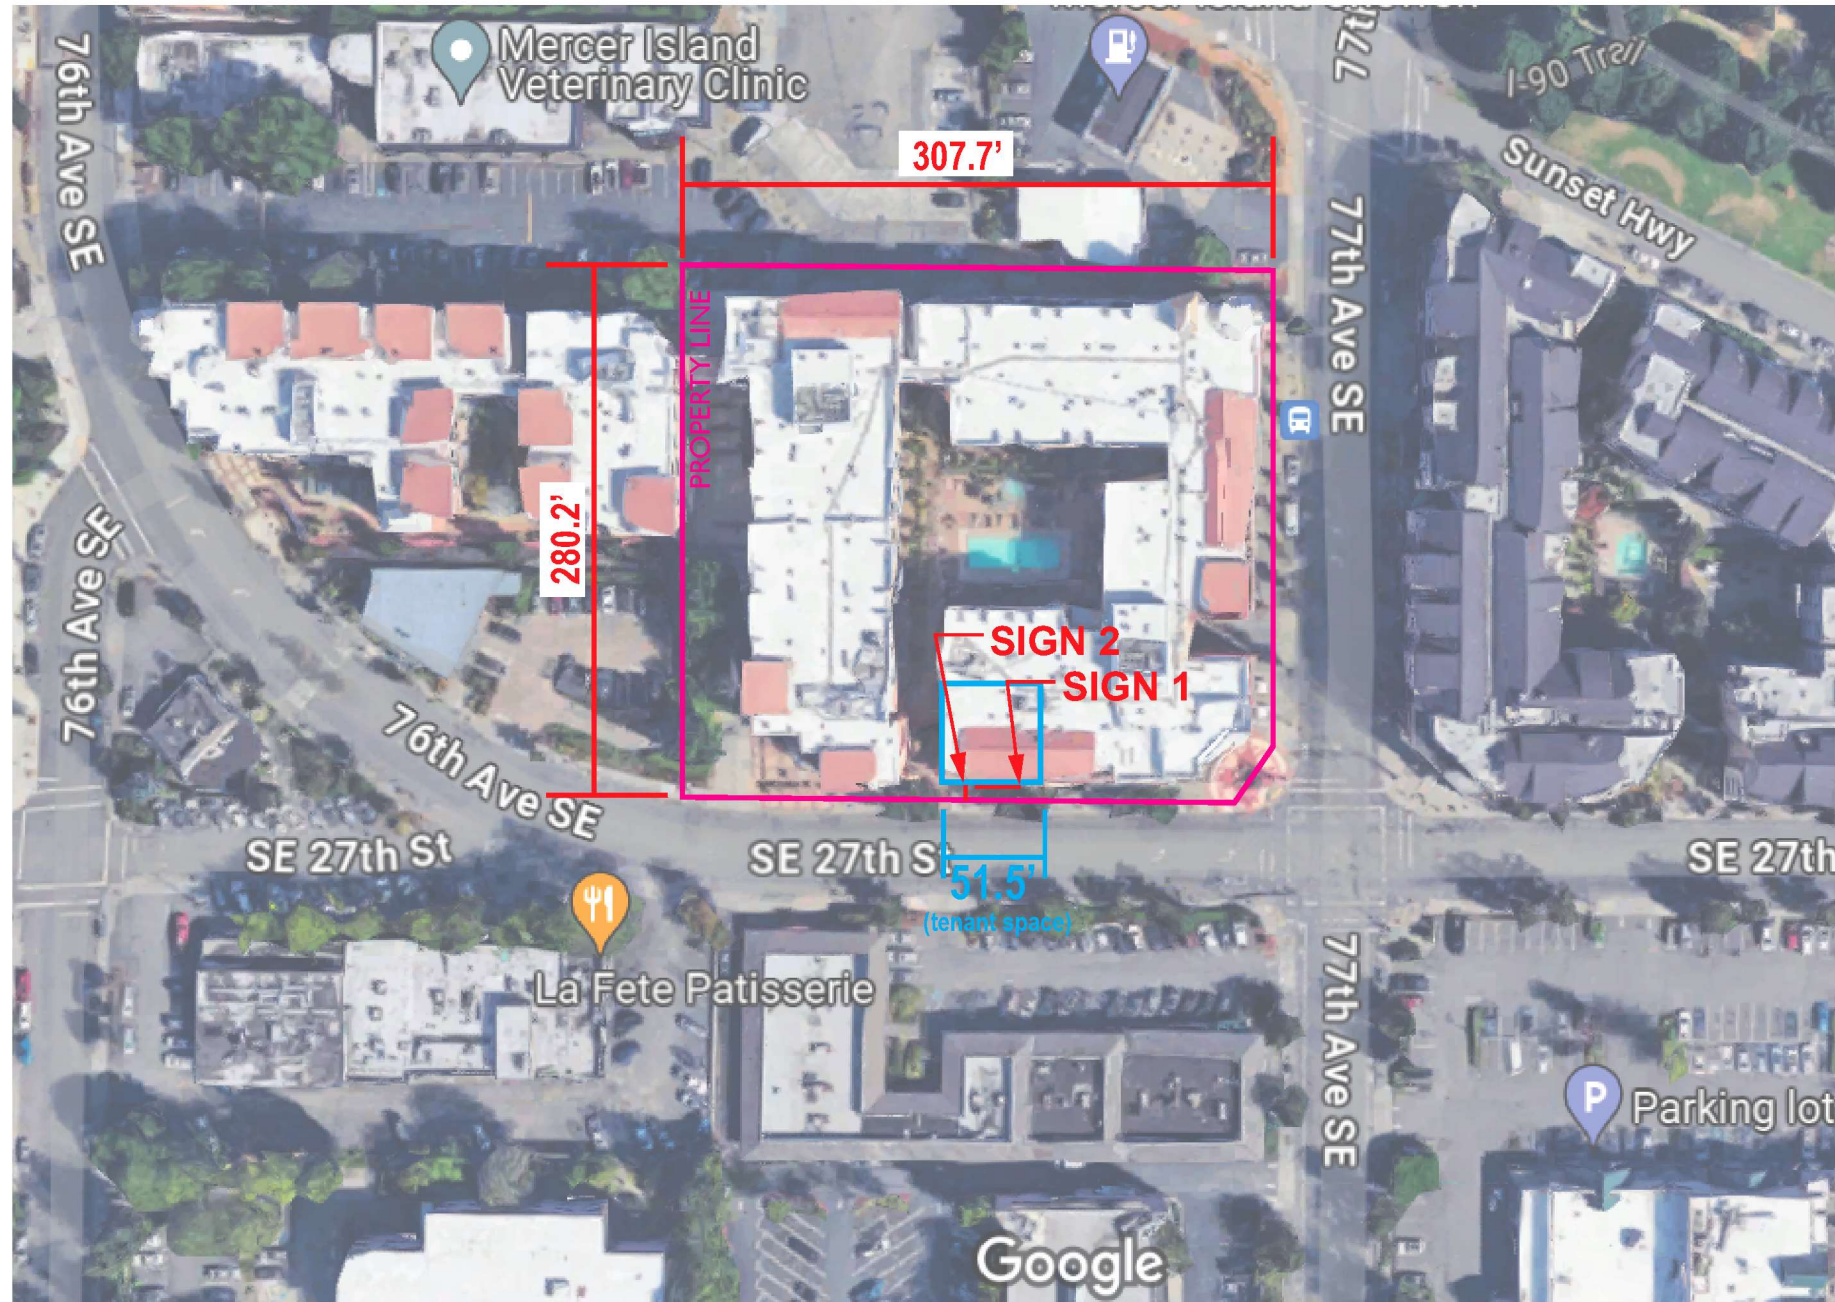

Site Plan (Scale 1"=100'-0")



 City Lights Sign Company 902 NW 49th St Seattle WA 98107 Ph: 206-789-4747 Cell: 206-255-7029	Client:		Date:	This drawing was created to assist you. The drawing and ideas are the property of City Lights Sign Co. and cannot be replicated or used without the written permission of City Lights Sign Co. Ask your City Lights Sign Co rep for written permission.	
	QDOBA		03.05.24		
	Address:	City:	Job Number:		
	7650 SE 27TH ST SUITE 106	MERCER ISLAND 98040			