

MBELLISH STUDIO

SIGN PERMIT PACKAGE





SITE PLAN
SCALE: NTS



SITE ADDRESS

MBELISH STUDIO
ADDRESS: 8435 SE 68TH ST SUITE 110,
MERCER ISLAND, WA 98040
PARCEL#: 3024059225

PROJECT SCOPE

- SIGN 1 - MARQUEE SIGN**
Manufacture and Install (1) S/F Internally Illuminated Exterior Sign
- SIGN 2 - DOOR VINYL**
Manufacture and Install (1) Set Door Vinyl



SITE DETAIL

MBELLISH STUDIO – SIGN PACKAGE

The design depicted herein is the sole property of Western Neon Inc., and may not be reproduced in whole or in part without prior written consent. Actual color, letter sizes and graphic layout may vary slightly due to the properties of materials. Colors may vary depending on media substrate. This sign is intended to be installed in accordance with Article 600 of the National Electrical Code and/or other applicable local codes. This includes proper grounding and bonding of the sign. The location of the disconnect switch after installation shall comply with Article 600.6 (A) (1) of the National Electric Code.



DRAWN: CORY S	DATE 09.30.25	JOB NO. 17842 MBellish Studio
CHECKED: XXXXXXXXXX	DATE 00.00.00	DRAWING TITLE SITE MAP & SCOPE
DRAWING NO. SITE-01		VER. 1

EXISTING SIGN ±2'-7"

SIGN 1

25'-0"
TENANT FRONTAGE

12'-0"
120"
GTB



SOUTH ELEVATION
SCALE: 1/4" = 1'




2902 4TH AVE SOUTH
SEATTLE WA 98134
206.682.7738
WESTERNNEON.COM

MBELLISH STUDIO – SIGN PACKAGE


The design depicted herein is the sole property of Western Neon Inc., and may not be reproduced in whole or in part without prior written consent. Actual color, letter sizes and graphic layout may vary slightly due to the properties of materials. Colors may vary depending on media substrate. This sign is intended to be installed in accordance with Article 600 of the National Electrical Code and/or other applicable local codes. This includes proper grounding and bonding of the sign. The location of the disconnect switch after installation shall comply with Article 600.6 (A) (1) of the National Electric Code.



DRAWN: CORY S	DATE 09.30.25	JOB NO. 17842 MBellish Studio
CHECKED: XXXXXXXXXX	DATE 00.00.00	DRAWING TITLE ELEVATION
DRAWING NO. ELEV-01		VER. 2.1

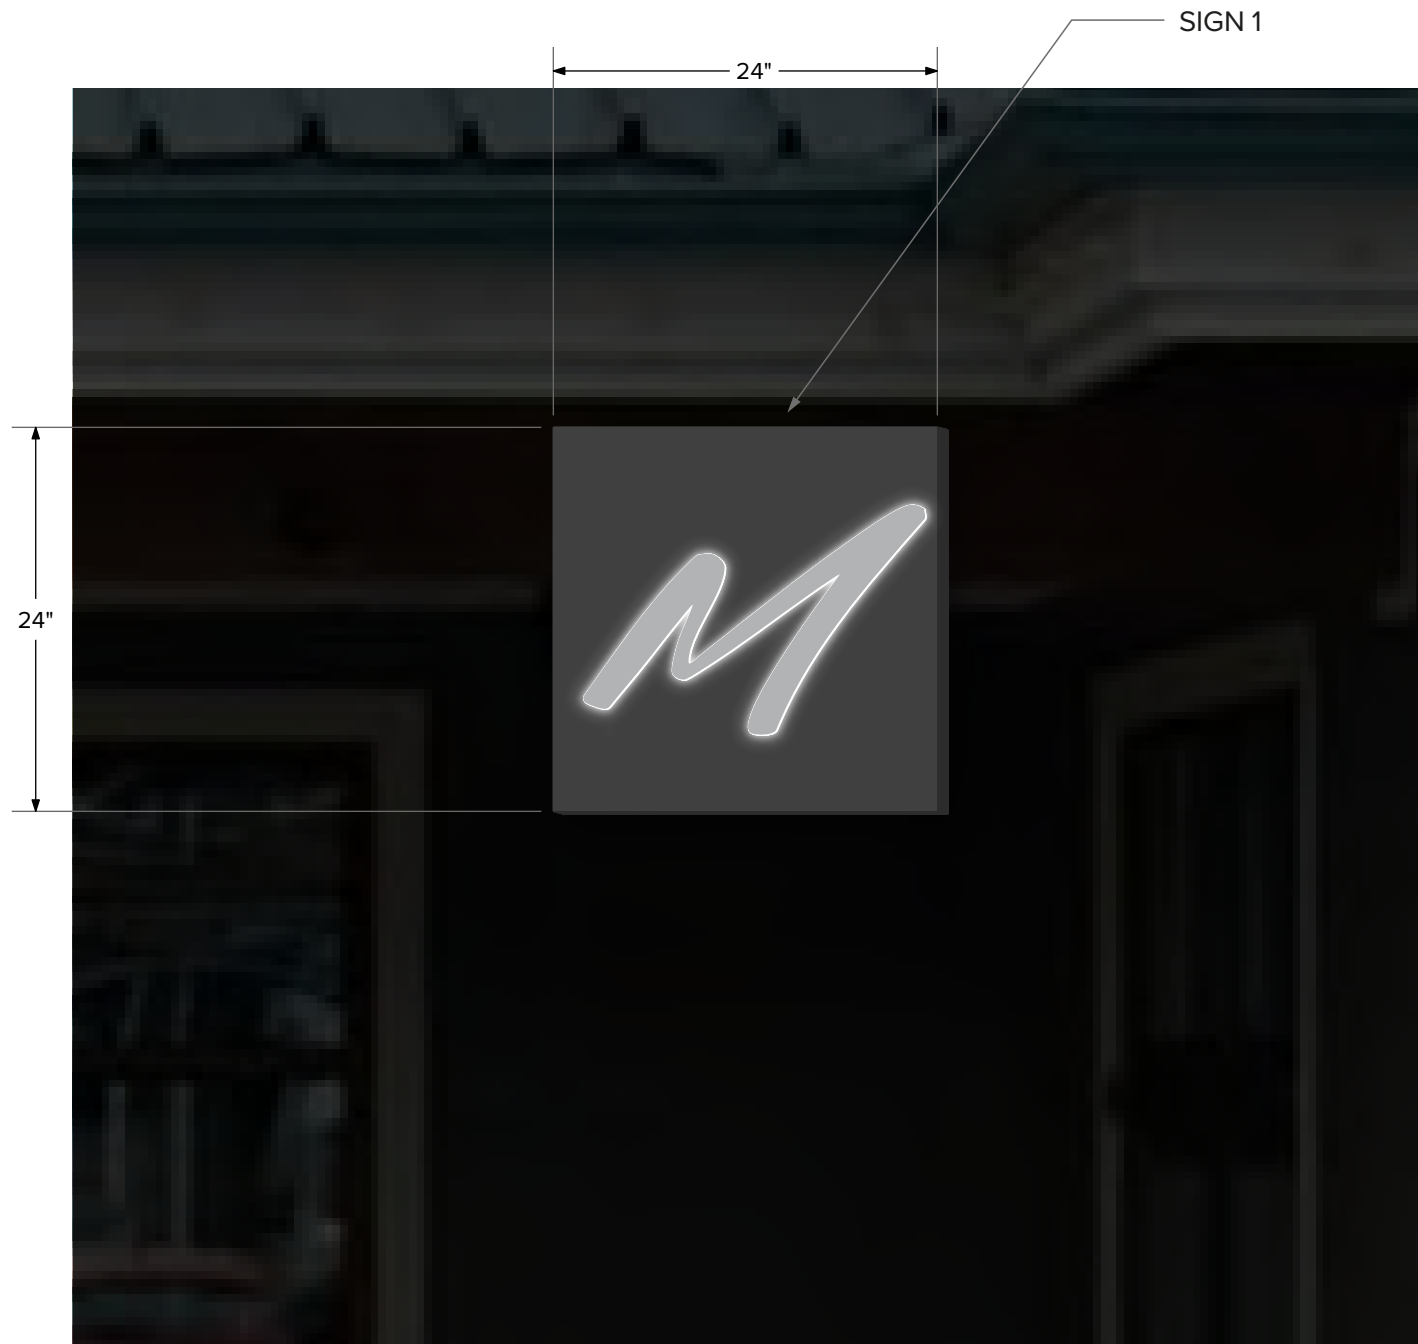

SIGN 1 - SIMULATED NIGHT VIEW
SCALE: 1" = 1'

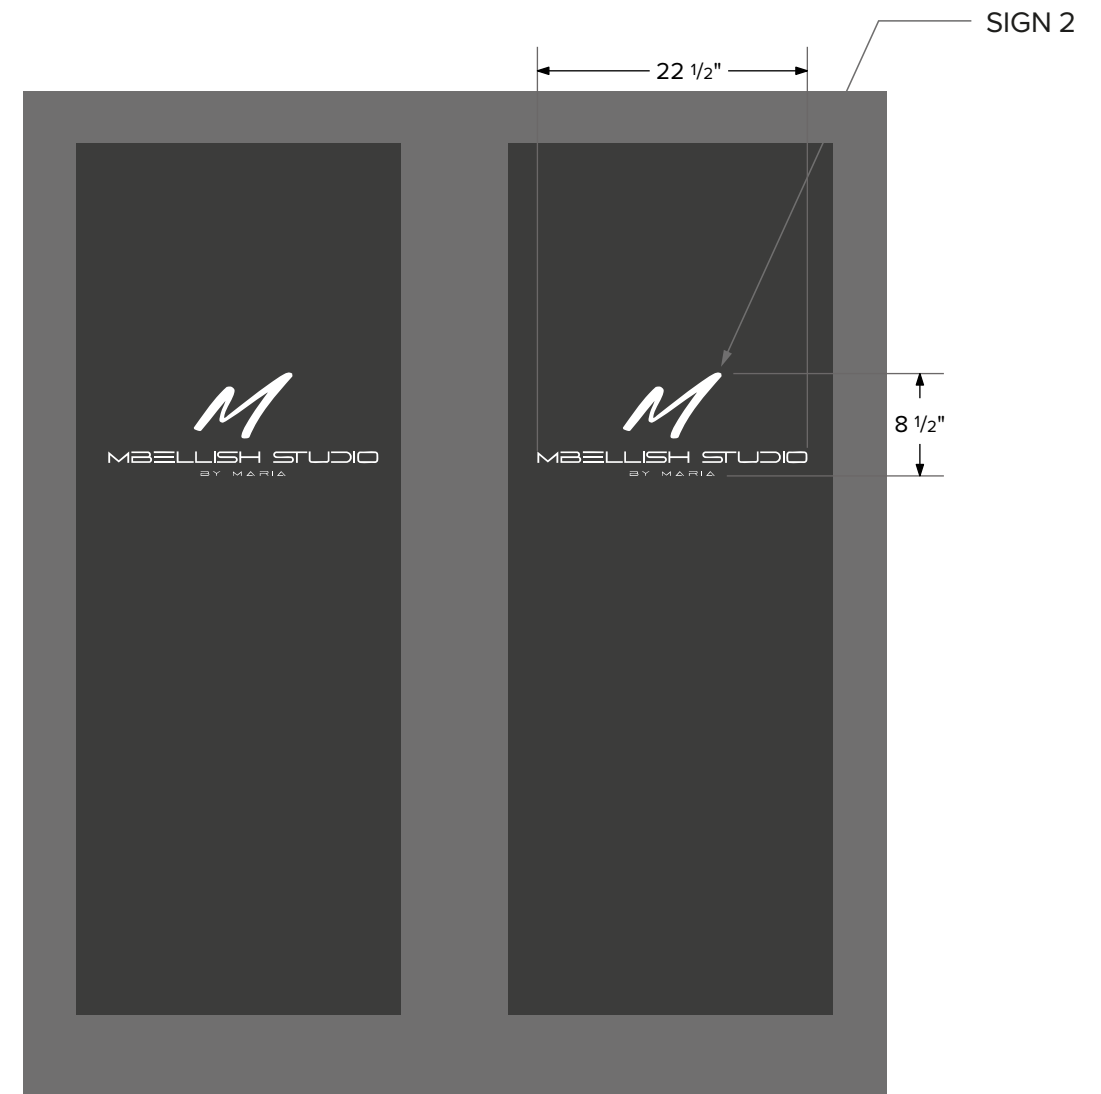

SIGN 2 - DOOR VINYL
SCALE: 3/4" = 1'




2902 4TH AVE SOUTH
SEATTLE WA 98134
206.682.7738
WESTERNNEON.COM

MBELLISH STUDIO – SIGN PACKAGE

The design depicted herein is the sole property of Western Neon Inc., and may not be reproduced in whole or in part without prior written consent. Actual color, letter sizes and graphic layout may vary slightly due to the properties of materials. Colors may vary depending on media substrate. This sign is intended to be installed in accordance with Article 600 of the National Electrical Code and/or other applicable local codes. This includes proper grounding and bonding of the sign. The location of the disconnect switch after installation shall comply with Article 600.6 (A) (1) of the National Electric Code.




DRAWN: CORY S	DATE 09.30.25	JOB NO. 17842 MBellish Studio
CHECKED: XXXXXXXXXX	DATE 00.00.00	DRAWING TITLE SIGN 01 & SIGN 02
DRAWING NO. ELEV-01		VER. 2.1
		PAGE 4

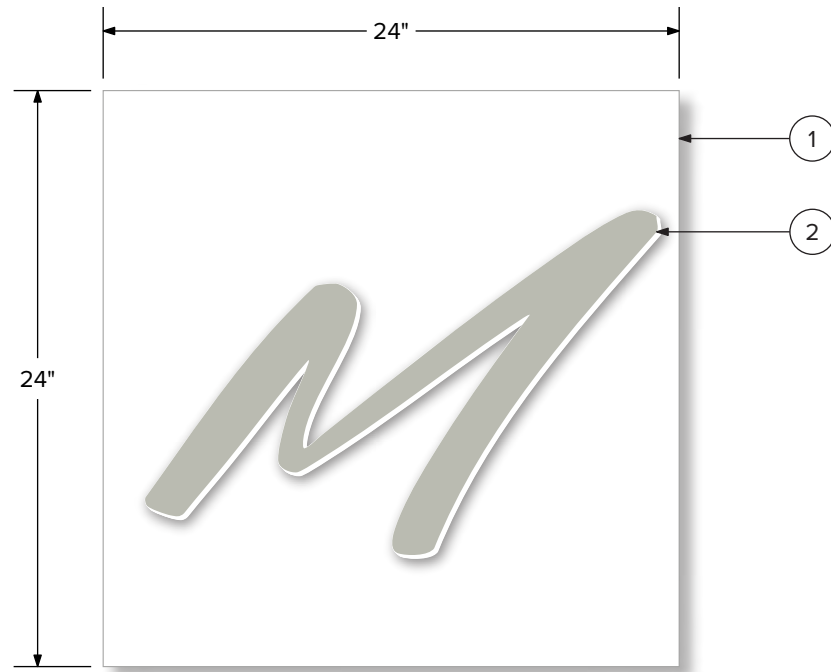

FRONT VIEW
SCALE 1.5" = 1'

SIGN AREA: 4 SQFT

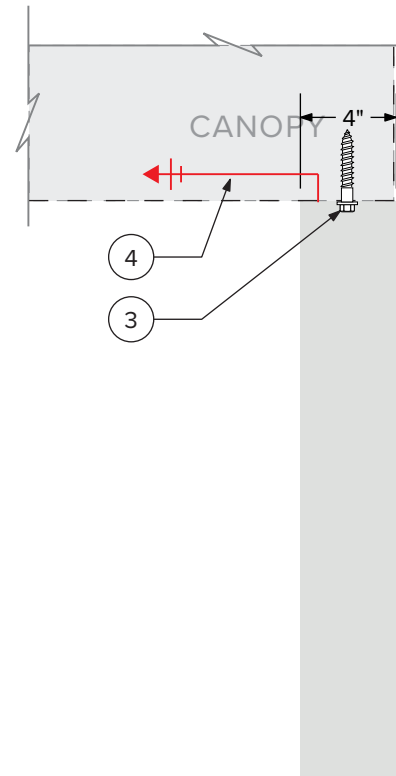

END VIEW
SCALE 1.5" = 1'

- ① SIGN BODY: 4' DEEP ALUMINUM FABRICATED, PAINTED WHITE, SATIN FINISH. INTERNALLY ILLUMINATED WITH WHITE LEDS.
- ② LETTERS: 1/2" CLEAR ACRYLIC PUSH THRU, DIFFUSER 2ND SURFACE, DIGITALLY PRINTED VINYL UV LAMINATE 1ST SURFACE, COLOR: PMS 413C
- ③ MOUNTING: SIGN MOUNTED TO BOTTOM OF CANOPY MOUNTED TO FRONT EDGE. ATTACH WITH 3/8" LAG BOLTS INTO STRUCTURAL BEAM. IF METAL ATTACH WITH 3/8" SELF-TAPING BOLTS. QTY: 3
- ④ 120V/20A DEDICATED SIGN CIRCUIT IN CONDUIT TO WITHIN 6FT OF SIGN PROVIDED BY CLIENT. WN TO MAKE FINAL ELECTRICAL CONNECTION TO SIGN.

SIGN 1: CANOPY SIGN

MANUFACTURE & INSTALL ONE (1) SINGLE FACED INTERNALLY ILLUMINATED CANOPY MOUNTED EXTERIOR SIGN



2902 4TH AVE SOUTH
SEATTLE WA 98134
206.682.7738
WESTERNNEON.COM


MBELLISH STUDIO – SIGN PACKAGE

The design depicted herein is the sole property of Western Neon Inc., and may not be reproduced in whole or in part without prior written consent. Actual color, letter sizes and graphic layout may vary slightly due to the properties of materials. Colors may vary depending on media substrate. This sign is intended to be installed in accordance with Article 600 of the National Electrical Code and/or other applicable local codes. This includes proper grounding and bonding of the sign. The location of the disconnect switch after installation shall comply with Article 600.6 (A) (1) of the National Electric Code.



DRAWN: CORY S	DATE 09.30.25	JOB NO. 17842 MBellish Studio
CHECKED:	DATE	DRAWING TITLE CANOPY SIGN
DRAWING NO. SIGN-01		VER. 1
		PAGE 5



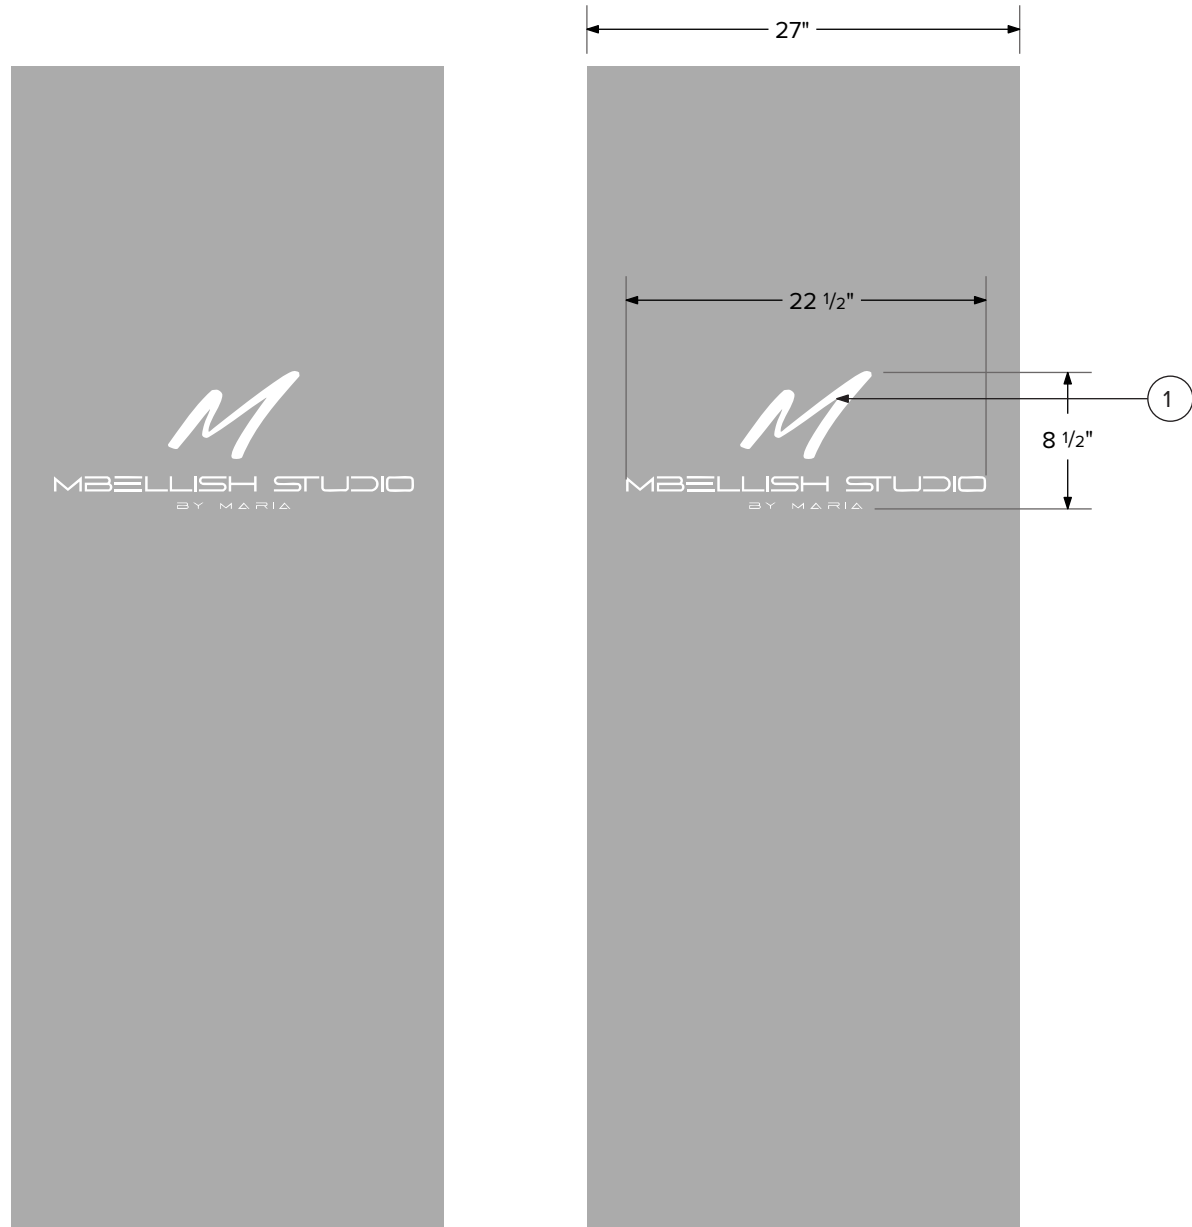

① WHITE VINYL APPLIED TO EXTERIOR DOOR GLASS

DOOR VINYL
SCALE: 1" = 1'

SIGN 2: DOOR VINYL

MANUFACTURE & INSTALL ONE (1) SET OF VINYL ON EXTERIOR DOOR GLASS



2902 4TH AVE SOUTH
SEATTLE WA 98134
206.682.7738
WESTERNNEON.COM

MBELLISH STUDIO – SIGN PACKAGE

The design depicted herein is the sole property of Western Neon Inc., and may not be reproduced in whole or in part without prior written consent. Actual color, letter sizes and graphic layout may vary slightly due to the properties of materials. Colors may vary depending on media substrate. This sign is intended to be installed in accordance with Article 600 of the National Electrical Code and/or other applicable local codes. This includes proper grounding and bonding of the sign. The location of the disconnect switch after installation shall comply with Article 600.6 (A) (1) of the National Electric Code.



DRAWN: CORY S	DATE 09.30.25	JOB NO. 17842 MBellish Studio	
CHECKED:	DATE	DRAWING TITLE DOOR VINYL	
		DRAWING NO. SIGN-02	VER. 1
			PAGE 6



THANK YOU

