

# PROJECT DATA

## PROJECT DESCRIPTION:

10 BROOK BAY IS AN EXISTING TWO-STORY SINGLE FAMILY HOME WITH ATTACHED GARAGE & COVERED EXTERIOR ENTRY STAR. PROJECT PROPOSES REMODEL OF THE EXISTING LOWER LEVEL W/ EXTERIOR ALTERATIONS, TO RAISE & REBUILD THE MAIN LEVEL & ROOF, EXISTING COVERED EXTERIOR ENTRY STAR TO BE CONVERTED TO INT. SPACE, EXISTG PATIOS & UNCOVERED DECKS TO BE REBUILT.

## PROJECT ADDRESS:

10 BROOK BAY  
MERCER ISLAND, WA 98040

## LEGAL DESCRIPTION:

LOT 10, BROOK BAY, ACCORDING TO THE PLAT THEREOF, RECORDED IN VOLUME 83 OF PLATS, PAGES 40-44, RECORDS OF KING COUNTY, WASHINGTON, SITUATE IN THE COUNTY OF KING, STATE OF WASHINGTON.

## EXISTG. VARIANCE:

VAR01-07: VARIANCE TO ALLOW CONSTRUCTION WITHIN 15' OF REAR YARD PROPERTY.

## PROTECTIVE COVENANTS, RESTRICTIONS (CCR):

REVISED DECLARATION OF PROTECTIVE COVENANTS, RESTRICTIONS, LIMITATIONS, CONDITIONS AND AGREEMENTS WITH RESPECT TO PLAT OF BROOK BAY, DATED NOV 13, 1967

## PROJECT INFO:

YEAR BUILT: 1973 (FROM KC DEPT OF ASSESSMENTS)  
LOT SQ FT: 17,439 SF +/-  
BLDG FOOTPRINT (EXTENT OF ROOF):  
• EXISTG BLDG FOOTPRINT: 2,748 SF +/-  
• PROPOSED BLDG FOOTPRINT: 2,487 SF  
PROPERTY IS ZONED R-5  
PARCEL NUMBER: 113700-0100  
CONSTRUCTION TYPE: V-B

## MAPPED CRITICAL HAZARD AREAS:

- LANDSLIDE HAZARD AREA
- PROTECTED SLOPE AREA
- PIPED & UNPIPED WATERCOURSE W/ BUFFER SETBACK
- TYPE F WATERCOURSE; REQUIRES 120' PROTECTIVE BUFFER
- WIND EXPOSURE
- WIND SPEED-UP
- POTENTIAL SLIDE
- SEISMIC
- EROSION

## ALL MATERIALS, WORKMANSHIP, DESIGN, AND CONSTRUCTION SHALL CONFORM TO:

- THE INTERNATIONAL RESIDENTIAL CODE (IRC) 2018 EDITION
- THE INTERNATIONAL MECHANICAL CODE (IMC) 2018 EDITION
- THE INTERNATIONAL FUEL GAS CODE (IFGC) 2018 EDITION
- THE INTERNATIONAL PLUMBING CODE (IPC) 2018 EDITION
- THE INTERNATIONAL FIRE CODE (IFC) 2018 EDITION

# LAND USE ANALYSIS

MAX LOT COVERAGE: 30%

## CITY OF MERCER ISLAND REQ'D SETBACKS:

- FRONT YARD: 20' MIN
- REAR YARD: 25' MIN
- SIDE YARDS FOR LOTS WITH A WIDTH OF 90', THE SIDE YARDS' WIDTH SHALL BE A WIDTH THAT IS EQ TO AT LEAST 17% OF THE LOT WIDTH
- PER 2/A03 LOT WIDTH = 122'4" x 17% = 19'11"
- MINIMUM SIDE YARD WIDTH: 5' OR 33% OF THE AGGREGATE SIDE YARD TOTAL, WHICHEVER IS GREATER
- MINIMUM SIDE YARD WIDTH: 19'1" x 33% = 6'3"
- VARIABLE SIDE YARD DEPTH REQUIREMENT: MIN SIDE YARD DEPTH ABUTTING AN INT LOT LINE SHALL BE THE GREATER OF: MIN SIDE YARD DEPTH OR
- FOR NONGABLED ROOF END BLDGS, THE HEIGHT IS MORE THAN 15' MEASURED FROM EXISTING FINISHED GRADE, WHICHEVER IS LOWER, TO THE TOP OF THE EXT WALL FACADE ADJOINING THE SIDE YARD; OR
- FOR GABLED ROOF END BLDGS, THE HEIGHT IS MORE THAN 15' FROM EXISTING FIN GRADE, WHICHEVER IS LOWER, TO THE TOP OF THE GABLED ROOF END ADJOINING THE SIDE YARD
- DWELLINGS WITH A HEIGHT OF MORE THAN 25' MEASURED FROM THE EXISTING FIN GRADE, WHICHEVER IS LOWER, TO THE TOP OF THE EXT WALL FACADE ADJOINING THE SIDE YARD SHALL PROVIDE A MIN SIDE YARD DEPTH OF 10'
- YARD INTRUSIONS
- 3' MAX INTO ANY REAR YARD: PORCHES, CHIMNEYS, WINDOW WELLS, UNROOFED UNENCLOSED OUTSIDE STARWAYS & DECKS
- 18" MAX INTO ANY REAR YARD: EAVES
- NO PENETRATION ALLOWED INTO THE MIN SIDE YARD SETBACK ABUTTING AN INT LOT LINE
- DRIVEWAYS, HARDSCAPE & OTHER STRUCTURES NOT MORE THAN 30" ABOVE EXISTG FIN GRADE (WHICHEVER IS LOWER) ALLOWED
- FENCES, RETAINING WALLS & HOOKERS ALLOWED
- GARAGES & ACCESSORY BLDGS NOT ALLOWED
- HEAT PUMPS/AC: NOT WITHIN 3' OF LOT LINE
- ARCH'L FEATURES NOT EXCEEDING 42" IN HEIGHT ARE ALLOWED

## CCR REQ'D SETBACKS & INTRUSIONS: MOST RESTRICTIVE:

- FRONT YARD: 25'
- SIDE YARD: 25' IF ABUTS A STREET OR ROADWAY
- REAR YARD: 25'
- OTHER BOUNDARY LINE: 10'
- NO RESIDENCE, GARAGE OR ATTACHED STRUCTURE, INCLUDING EAVES AND OVERHANGS CAN INTRUDE INTO SETBACKS
- FENCE & BOUNDARY WALLS SHALL NOT EXCEED 6' IN HEIGHT ABOVE FINISHED GRADE
- TERRACES & SIMILAR LOW UNROOFED & UNSCREENED CONSTRUCTION MAY NOT BE CONSTRUCTED WITHIN 10' OF SIDE LOT LINES

## CITY OF MERCER ISLAND BUILDING HT. LIMIT: (SEE A09)

- MAX HEIGHT: HEIGHT SHALL NOT EXCEED 30' FROM AVG BLDG ELEV TO HIGHEST POINT OF ROOF
- MAX BLDG HEIGHT ON DOWNHILL FACADE: MAX HT ON DOWNHILL SIDE OF SLOPING LOT SHALL NOT EXCEED 30'. FACADE HT IS MEASURED FROM EXISTG FIN GRADE, WHICHEVER IS LOWER, AT THE FURTHEST DOWNHILL EXTENT OF THE PROPOSED BLDG TO THE TOP OF EXT WALL FACADE SUPPORTING THE ROOF FRMG

## CCR HEIGHT LIMIT:

- NO DWELLING SHALL EXCEED TWO STORES
- NO DWELLING SHALL BE MORE THAN 12' IN HEIGHT MEASURED FROM THE HIGHEST POINT OF THE ROOF BASED ON A PERPENDICULAR MEASUREMENT FROM THE HIGHEST PT OF THE NATURAL GRADE OF THE EASTERLY BOUNDARY OF THE SITE
- SITE HIGHEST PT = 75'6" AT SE CORNER OF LOT
- 75'6" + 12' = 87'6" HEIGHT NOT TO EXCEED

# ZONING NARRATIVE & COMPLIANCE

PFE-APP PROJECT REVIEW CONDUCTED BY MI PLANNING DIRECTOR TIM MCHARG ON 4/29/22 & 5/10/22. SEE PLANNING NOTES.

## REQUEST THAT PERMIT APPLICATION BE REVIEWED UNDER DCI 22-003.

**PIPED WATERCOURSE:**  
ER MCC 1901050D.1(B) RELATING TO PIPED WATERCOURSE BUFFER "IN NO EVENT SHALL THE ALTERATION OR ENLARGEMENT INCREASE ANY EXISTING NONCONFORMING ASPECT OF THE DWELLING OR CREATE ANY NEW NONCONFORMANCE" IN THE SETBACK SINCE NO NEW LOT COVERAGE ENCLOSES INTO THE PIPED WATERCOURSE SETBACK THE PROPOSAL COMPLES. PER MCC 1907.80C.8, THE FOLLOWING IS PERMITTED IN THE SETBACK: LANDSCAPING, UNCOVERED DECKS LESS THAN 30" ABOVE EXISTING OR FINISHED GRADE, 18" MAX BUILDING OVERHANGS, SUBGRADE COMPONENTS OF FOUNDATIONS.

**HARDSCAPE: (SEE A04)**  
SECTION G2 OF DC 122-003 STATES THAT "SITS THAT 1) ARE LEGALLY NONCONFORMING BECAUSE THEY EXCEED MAXIMUM LOT COVERAGE OR HARDSCAPE COVERAGE; AND 2) HAVE LOT COVERAGE OR HARDSCAPE WITHIN THE WETLAND AND/OR WATERCOURSE BUFFERS THAT WAS CONSTRUCTED ON OR BEFORE JANUARY 1, 2005."

THE ABOVE SECTION APPLIES TO 10 BROOK BAY. THE SITE 1) SITS ENTIRELY WITHIN A WATERCOURSE BUFFER (TYPE F ZONE REQUIRING 20' SETBACK), 2) EXCEEDS THE ZONE ALLOWABLE HARDSCAPE AREA (SEE A04), AND 3) WAS CONSTRUCTED PRIOR TO JANUARY 2005.

SECTION G2A FINDS: "BECAUSE LOT COVERAGE AND HARDSCAPE HAVE EQUIVALENT IMPACTS ON THE FUNCTION OF WATERCOURSE BUFFERS, NEW LOT COVERAGE AND/OR HARDSCAPE CAN BE ADDED INTERCHANGEABLY WITHIN BUFFERS BY REMOVING EXISTING LOT COVERAGE AND/OR HARDSCAPE AT A 12 RATIO (I.E. ONE NEW SQUARE FOOT OF NEW FOR EVERY TWO SQUARE FEET OF REMOVED).

SECTION G2A ANALYSIS:  
XI. SITES THAT ARE LEGALLY NONCONFORMING BECAUSE THEY EXCEED MAXIMUM LOT COVERAGE OR HARDSCAPE COVERAGE ARE NOT REQUIRED TO COME INTO FULL COMPLIANCE WHEN ADDING ADDITIONAL LOT COVERAGE OR HARDSCAPE COVERAGE.

MERCER ISLAND DIFFERENTIATES BETWEEN NEW AND EXISTING, REPLACED AND REMOVED HARDSCAPE. NEW HARDSCAPE IS THAT WHICH MAY (OR MAY NOT) BE ADDED TO THE TOTAL EXISTING HARDSCAPE AREA ON A PARCEL. REPLACED HARDSCAPE IS THAT WHICH IS EITHER RELOCATED ON SITE OR REBUILT IN THE SAME LOCATION. REMOVED HARDSCAPE IS THAT WHICH IS REMOVED AND REPLACED OR REMOVED AND RESTORED TO SOFTSCAPE.

THE CALCULATIONS ON A04 ILLUSTRATE THAT THE PROJECT WILL REPLACE LESS THAN THE HARDSCAPE TO BE REMOVED. REFER TO A04 FOR CALCULATIONS. THE REST OF THE REMOVED HARDSCAPE WILL BE RESTORED TO SOFTSCAPE. IN DOING SO, THE PROJECT PROPOSES TO BRING THE TOTAL AMOUNT OF HARDSCAPE CLOSER TO COMPLIANCE WITH THE TOTAL PERCENT OF PROJECT HARDSCAPE AREA ALLOWABLE IN THE ZONE.

## LOT COVERAGE: (SEE A05)

MERCER ISLAND DISTINGUISHES BETWEEN EXISTING, REMOVED AND NEW LOT COVERAGE. EXISTING LOT COVERAGE MAY BE REMOVED AND REBUILT OR RELOCATED ON THE SITE. NEW LOT COVERAGE IS THAT AMOUNT OF LOT COVERAGE THAT ADDS TO THE TOTAL AMOUNT OF EXISTING LOT COVERAGE. THE PROJECT PROPOSES NO NET NEW LOT COVERAGE AND IS THEREFORE OKAY.

## GFA: (SEE A06 & A07)

PER DC 122-003.G, INTERPRETATION 1 & B: FOR LEGALLY NONCONFORMING BUILDINGS CONSTRUCTED ON OR BEFORE JANUARY 1, 2005 LOCATED WITHIN WETLANDS AND/OR WATERCOURSES BUFFERS.  
B. EXPANSION OF GROSS FLOOR AREA THAT DOES NOT INCREASE BUILDING FOOTPRINT OR LOT COVERAGE WITHIN THE BUFFER IS NOT LIMITED TO 200 SF AND IS NOT RESTRICTED TO THE OUTER 25% OF THE BUFFER.

THE PROJECT PROPOSES AN INCREASE IN GFA (NOT EXCEEDING THE ZONE ALLOWABLE MAX). THE PROJECT DOES NOT PROPOSE TO INCREASE LOT COVERAGE OR BUILDING FOOTPRINT. THEREFORE, THE GFA INCREASE IS OKAY.

# PROJECT CONTACTS LEGEND

**OWNER:**  
BALSA & MINA LABAN  
10 BROOK BAY  
MERCER ISLAND, WA 98040

**ARCHITECT:**  
FLOISAND STUDIO  
1941 1ST AVENUE SOUTH #2E  
SEATTLE, WA 98134  
CONTACT: ALLISON HOGUE  
PHONE: (206) 634-0136

**LAND USE CONSULTANT:**  
VAN NESS FELDMAN, LLP  
191 SECOND AVENUE, STE 1800  
SEATTLE, WA 98101  
CONTACT: RAY LIAW  
PHONE: (206) 802-3842

**SURVEYOR:**  
TERRANE  
10801 MAIN STREET, STE 102  
BELLEVUE, WA 98004  
CONTACT: DANNY SLAGER  
PHONE: (425) 458-4488

**ARBORIST:**  
TREE SOLUTIONS INC  
2940 WESTLAKE AVE N, #200  
SEATTLE, WA 98109  
CONTACT: CHARLIE VOGELHEIM  
PHONE: (206) 528-4670

**WETLAND BIOLOGIST:**  
WETLAND RESOURCES, INC  
CONTACT: NELS PEDERSEN  
PHONE: (425) 337-3174

**CIVIL ENGINEER:**  
PACIFIC STORMWATER  
1421 NE 80TH ST  
SEATTLE, WA 98115  
CONTACT: DAVID FARR  
PHONE: (206) 353-7495


**STRUCTURAL ENGINEER:**  
MALSAM TSANG STRUCTURAL ENGINEERING  
122 S JACKSON ST, SUITE 210  
SEATTLE, WA 98104  
CONTACT: MARC MALSAM  
PHONE: (206) 789-6038

**GEOTECHNICAL ENGINEER:**  
ZIPPER GEO  
CONSULTANTS  
1909 36TH AVE WEST, SUITE E  
LYNNWOOD, WA 98036  
CONTACT: JAMES GEORGIS  
PHONE: (425) 582-9928


HEAT PUMP	MECH UNIT	POWER (OVERHEAD)
AREA DRAIN	ASPHALT SURFACE	PAVER SURFACE
CENTERLINE ROW	CONCRETE SURFACE	POWER METER
RETAINING WALL	FENCE LINE (WOOD)	POWER POLE
FLAGSTONE SURFACE	SEWER LINE	SEWER MANHOLE
GAS METER	STORM DRAIN LINE	TREE (AS NOTED)
HEDGE FOULAGE LINE	WATER LINE	WATER METER
PROPERTY LINE	WATER VALVE	GAS LINE
SETBACK	TOPOGRAPHY	
STREAM		

# DRAWING INDEX

A01	SITE PLAN & PROJECT INFO
A02	CODE NOTES
A03	CODE DIAGRAMS LOT DEV AND TREE SCHEDULE
A04	CODE DIAGRAMS HARDSCAPE
A05	CODE DIAGRAMS LOT COVERAGE
A06	CODE DIAGRAMS GFA BSMT EXCLUSION DIAGRAMS
A07	CODE DIAGRAMS GFA DIAGRAM & CALCULATION
A08	CODE DIAGRAMS % OF WALLS STRUCTURALLY ALTERED CALC
A09	CODE DIAGRAMS BUILDING HEIGHT
A10	CODE DIAGRAMS IMPERVIOUS SURFACE
A10.1	CODE DIAGRAMS NEW + REPLACED HARD SURFACE
A11	CODE DIAGRAMS DECKS & CONDITIONED SPACE
A12	CODE DIAGRAMS FIRE AREA
A11	LOWER FLOOR & GARAGE PLAN
A12	MAIN FLOOR & DECK PLAN
A13	ROOF PLAN
A21	EXTERIOR ELEVATIONS
A22	EXTERIOR ELEVATIONS
A23	EXTERIOR ELEVATIONS
A24	WINDOW/EXTERIOR DOORS/SKYLIGHT SCHEDULES & ENERGY REPORT
A25	WINDOW/DOOR DIAGRAMS
A26	WINDOW/DOOR DIAGRAMS
A31	BUILDING SECTIONS
A32	BUILDING SECTIONS
A33	BUILDING ASSEMBLIES
A34	AIR BARRIER & INSULATION; ENERGY COMPLIANCE & VENTING CALC'S
D01	SITE DEMOLITION PLAN
D10	LOWER FLOOR DEMOLITION PLAN
S01	STRUCTURAL NOTES
S10	PI N PILE & SHORING PLAN
S11	FOUNDATION AND LOWER FLOOR FRAMG PLAN
S12	MAIN FLOOR & DECK FRAMG PLAN
S13	ROOF FRAMG PLAN
S21	TYP CONCRETE DETAILS
S22	CONCRETE DETAILS
S23	TYP WOOD FRAMG DETAILS
S24	WOOD FRAMG DETAILS
S25	WOOD FRAMG DETAILS
S26	STEEL FRAMG DETAILS
SH10	CANTILEVER SHORING NOTES
C1	SITE PLAN
C2	SITE NOTES AND DETAILS
C3	EXISTING CONDITIONS
C4	TESS PLAN
C5	TESS DETAILS

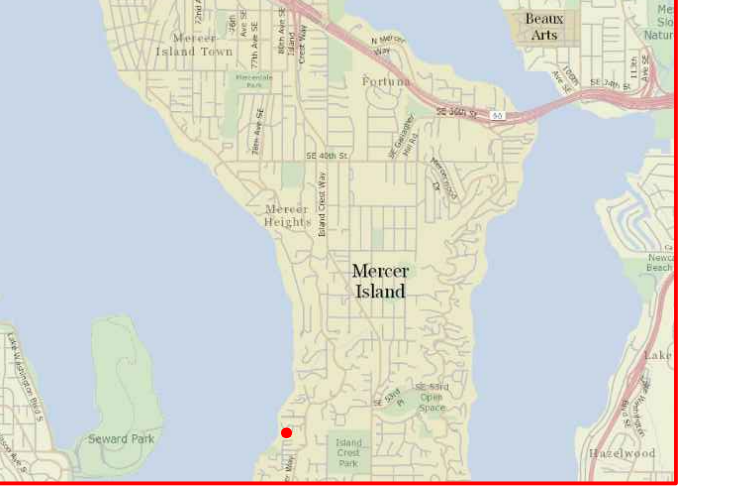

# VICINITY MAP

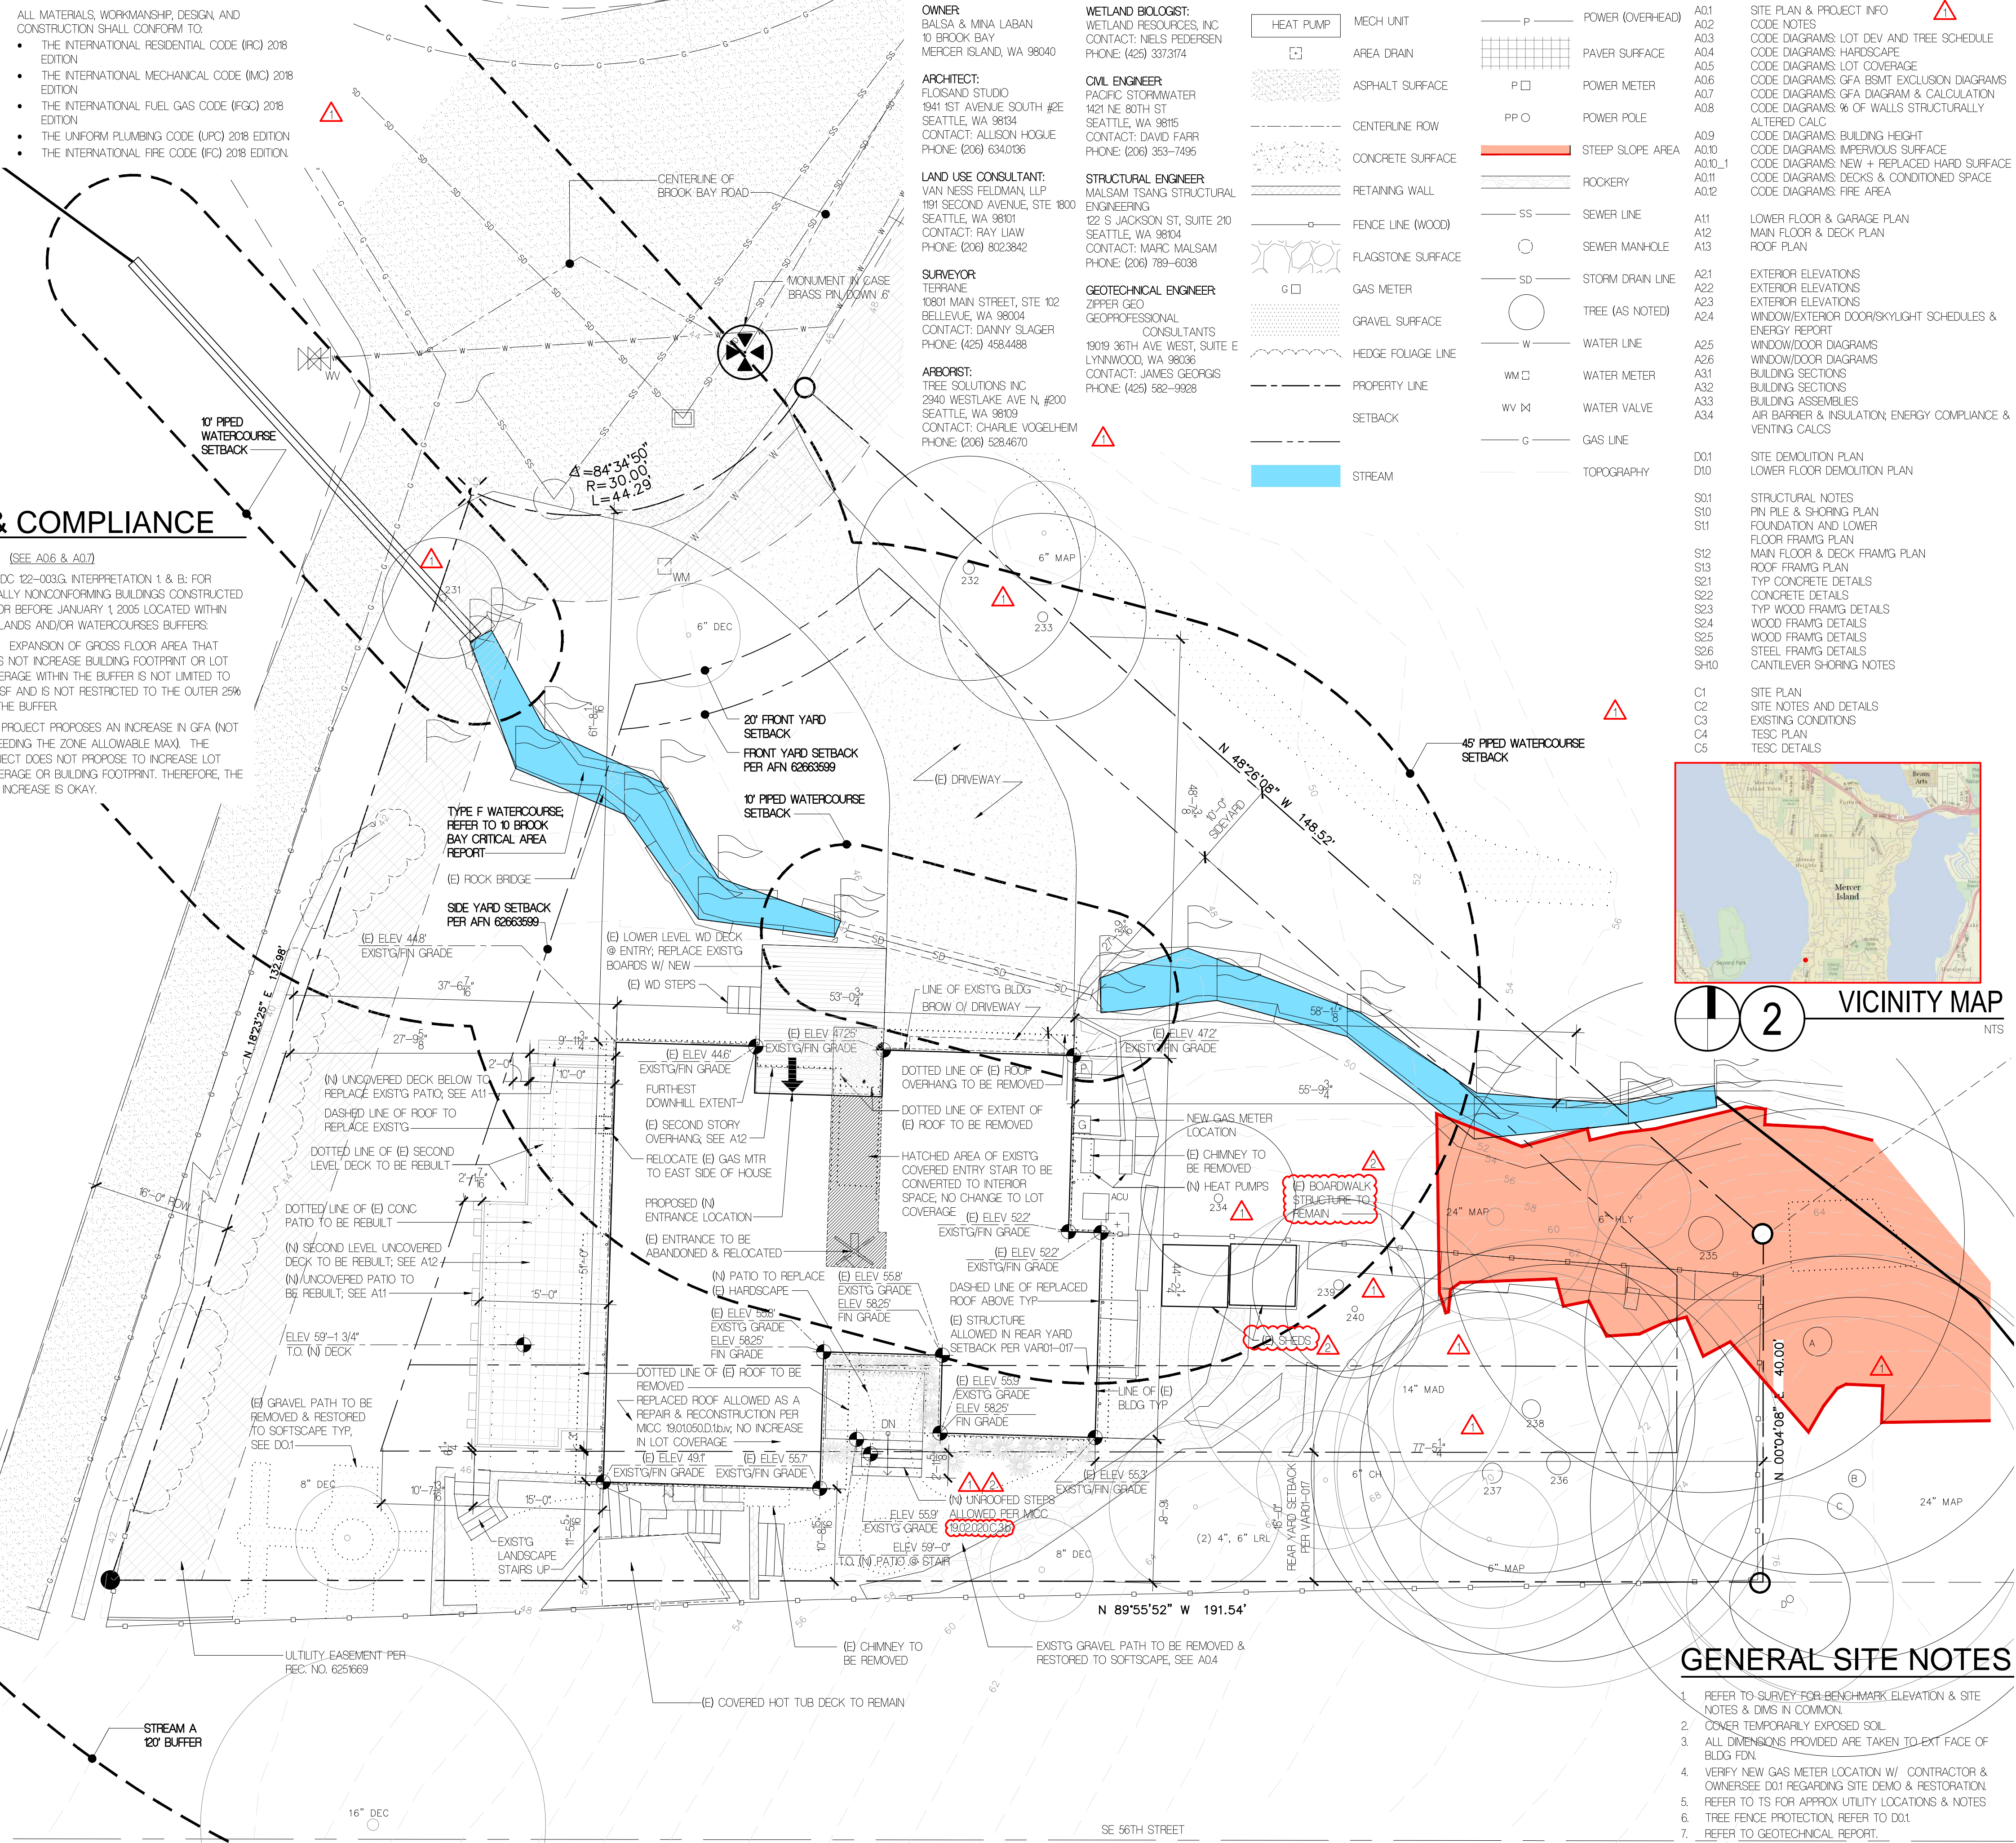

# GENERAL SITE NOTES

1. REFER TO SURVEY FOR BENCHMARK ELEVATION & SITE NOTES & DIMS IN COMMON.
2. COVER TEMPORARILY EXPOSED SOIL.
3. ALL DIMENSIONS PROVIDED ARE TAKEN TO EXT FACE OF BLDG FDN.
4. VERIFY NEW GAS METER LOCATION W/ CONTRACTOR & OWNER/SEE D01 REGARDING SITE DEMO & RESTORATION.
5. REFER TO TS FOR APPROX UTILITY LOCATIONS & NOTES.
6. TREE FENCE PROTECTION, REFER TO D01.
7. REFER TO GEOTECHNICAL REPORT.

# SITE PLAN

" 10"

# FLOISAND STUDIO

1941 1st Avenue South, 2e  
Seattle, WA 98134  
ph 206.634.0136

## OWNER

BALSA & MINA LABAN  
PHONE: 524662931

## ARCHITECT

FLOISAND STUDIO  
1941 1ST AVENUE SOUTH #2E  
SEATTLE, WA 98134  
PHONE: 206.634.0136  
CONTACT: ALLISON HOGUE

## SURVEYOR

TERRANE  
10801 MAIN STREET, SUITE 102  
BELLEVUE, WA 98004  
PHONE: 425.458.4488  
CONTACT: KATHERINE RYG

## WETLAND BIOLOGIST

WETLAND RESOURCES, INC  
9505 19TH AVE SE, STE 106  
EVERETT, WA 98208  
PHONE: 425.337.3174  
CONTACT: NELS PEDERSEN

## LAND USE CONSULTANT

VAN NESS FELDMAN LLP  
191 SECOND AVE, STE 1800  
SEATTLE, WA 98102-2996  
PHONE: 206.514.1275

## STRUCTURAL

MALSAM TSANG STRUCTURAL ENGINEERING  
122 S JACKSON ST #170  
SEATTLE, WA 98104  
PHONE: 206.638.2674  
CONTACT: MARC MALSAM

## CIVIL ENGINEER

PACIFIC STORMWATER  
1421 NE 80TH ST  
SEATTLE, WA 98115  
PHONE: (206) 353-7495  
CONTACT: DAVID FARR


## GEOTECHNICAL ENGINEER

ZIPPERGEO  
1909 36TH AVE W, STE E  
LYNNWOOD, WA 98036  
PHONE: (425) 582-9928  
CONTACT: JAMES GEORGIS

# LABAN REMODEL

10 BROOK BAY  
MERCER ISLAND, WA 98040

## PROFESSIONAL STAMP

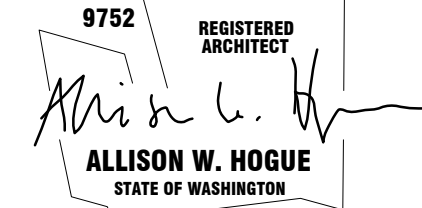

## BUILDING DEPT STAMP

ISSUE	DATE
CORRECTIONS #2	10/23/23
CORRECTIONS #1	10/10/23
PERMIT SET	10/14/23
PFE-APPLICATION FOLLOW UP	5/10/22
PFE-APPLICATION FOLLOW UP	4/29/22
PFE-APPLICATION FOLLOW UP	10/15/21
PFE-APPLICATION MTG	10/14/21
PFE-APPLICATION NOTES	10/15/21

# SITE PLAN & PROJECT INFO

# A0.1

## GENERAL NOTES

- ALL WORK TO COMPLY WITH 2018 INTERNATIONAL RESIDENTIAL CODE WITH CITY & STATE AMENDMENTS.
- ALL APPLICABLE CODE, ORDINANCES AND MINIMUM STRUCTURAL REQUIREMENTS TAKE PRECEDENCE OVER ALL DRAWINGS, NOTES AND SPECIFICATIONS.
- CONTRACTOR MUST CONTACT ARCHITECT IMMEDIATELY FOR ANY DISCREPANCIES IN CONTRACT DOCUMENTS OR EXISTING CONDITIONS PRIOR TO PROCEEDING WITH WORK.
- CONTRACTOR TO VERIFY ALL DIMENSIONS, GRADES AND EXISTING CONDITIONS BEFORE PROCEEDING WITH WORK.
- CONTRACTOR SHALL VISIT THE SITE AND FAMILIARIZE HIMSELF/HERSELF WITH ALL ASPECTS OF THE WORK PRIOR TO CONTRACTING WITH THE OWNER TO PERFORM THE WORK.
- CONTRACTOR SHALL BE RESPONSIBLE FOR ACQUIRING ALL NECESSARY PERMITS FOR THE WORK.
- GUARANTEE ON ALL MATERIALS AND WORKMANSHIP TO BE (1) YEAR FROM DATE OF COMPLETION UNLESS NOTED OTHERWISE IN CONTRACT.
- REPETITIVE FEATURES MAY BE DRAWN ONLY ONCE, BUT SHALL BE PROVIDED AS IF DRAWN IN FULL.
- DIMENSIONS ARE TO FACE OF STUD OR FACE OF CONCRETE OR CENTERLINE OF INTERIOR COLUMNS UNLESS NOTED OTHERWISE.
- THE CONTRACTOR IS RESPONSIBLE FOR COORDINATING MECHANICAL, ELECTRICAL, AND PLUMBING CONTRACTORS AND NOTIFYING THE ARCHITECT OF ANY DISCREPANCIES IN FRAMING PRIOR TO PROCEEDING WITH WORK.
- THESE DRAWINGS ARE DESIGN-BUILD IN THE AREAS OF MECHANICAL, ELECTRICAL AND PLUMBING.
- DO NOT SCALE DRAWINGS.

## JOB SITE SAFETY / ASBESTOS

- THE ARCHITECT HAS NOT BEEN RETAINED OR COMPENSATED TO PROVIDE DESIGN AND OR CONSTRUCTION REVIEW SERVICES RELATING TO THE CONTRACTOR'S SAFETY PRECAUTIONS.
- BY PERFORMING PERIODIC SITE VISITS THE ARCHITECT SHALL NOT BE CONSTRUED AS SUPERVISION OF ACTUAL CONSTRUCTION SAFETY PRECAUTIONS.
- THE ARCHITECT IS NOT RESPONSIBLE FOR PROVIDING A SAFE PLACE FOR THE PERFORMANCE OF WORK BY THE CONTRACTOR OR THE CONTRACTOR'S EMPLOYEES OR EMPLOYEES OF SUPPLIERS OR SUBCONTRACTORS, OR FOR ACCESS, VISITS, USE, WORK, TRAVEL OR OCCUPANCY BY ANY PERSON.
- ASBESTOS FEDERAL REQUIREMENTS AND LOCAL REGULATIONS (REGULATION II, ARTICLE 4, AIR POLLUTION CONTROL AGENCY) REQUIRE THAT AN ASBESTOS SURVEY BE CONDUCTED PRIOR TO BEGINNING WORK ON MOST RENOVATIONS AND ON ALL DEMOLITION PROJECTS. THIS REQUIRED SURVEY MUST BE POSTED AT THE WORK SITE. THE PUGET SOUND CLEAN AIR AGENCY ALSO REQUIRES A NOTICE OF INTENT TO PERFORM A DEMOLITION BE FILED WITH THE CLEAN AIR AGENCY BEFORE ANY DEMOLITION PROJECT MAY BE STARTED. IF ANY ASBESTOS IS IDENTIFIED IN THE WORK AREA, IT MUST EITHER BE PROPERLY ABATED PRIOR TO ANY WORK IN THE AREA, OR NOT DISTURBED BY THE RENOVATION OR DEMOLITION ACTIVITIES. ALL ASBESTOS MUST BE PROPERLY REMOVED IN COMPLIANCE WITH THE REGULATIONS PRIOR TO ANY FULL DEMOLITION OF A STRUCTURE.**

## SITE WORK

- ALL EXCAVATION AND FILL SHALL BE STORED AND PROTECTED SUCH AS TO PREVENT RUN OFF OR MATERIAL TO ADJACENT PROPERTIES.
- NEW FOOTING DRAINS TO BE SEPARATE FROM ROOF AND STORMWATER DRAIN.
- NEW DOWNSPOUT DRAINS TO BE 4" DIAMETER TIGHTLINE UNLESS NOTED OTHERWISE.
- NEW FOOTING DRAINS, AS REQUIRED BY CITY OFFICIALS, TO BE 4" DIAMETER PERFORATED PIPE UNLESS NOTED OTHERWISE.

## EARTH WORK

- FOUNDATION NOTES: SUBGRADE PREPARATION INCLUDING DRAINAGE, EXCAVATION, COMPACTION, AND FILLING REQUIREMENTS, SHALL CONFORM STRICTLY WITH RECOMMENDATIONS GIVEN BY THE GEOTECHNICAL AND STRUCTURAL ENGINEER. FOOTINGS SHALL BEAR ON FIRM UNDISTURBED SOIL AT LEAST 18" BELOW LOWEST FINISHED GRADE. FOOTING DEPTHS/ELEVATIONS SHOWN ON PLANS (OR IN DETAILS) ARE MINIMUM AND FOR GUIDANCE ONLY. THE ACTUAL ELEVATIONS OF FOOTINGS MUST BE ESTABLISHED BY THE CONTRACTOR IN THE FIELD. BACKFILL BEHIND ALL RETAINING WALLS WITH FREE DRAINING GRANULAR FILL AND PROVIDE FOR SUBSURFACE DRAINAGE AS NOTED IN THE STRUCTURAL NOTES AND GEOTECHNICAL REPORT.

TEMPORARY EXCAVATION SLOPES PER GEOTECHNICAL.

- FINAL GRADES SHALL SLOPE AWAY FROM HOUSE. CONCENTRATED RUNOFF ON SOFTSCAPE SURFACE SHALL BE AVOIDED.
- SOILS EXPOSED DURING CONSTRUCTION SHALL BE STABILIZED BY PERMANENT SEEDING AND PLANTING.

## SEASONAL DEVELOPMENT LIMITATION

- LAND CLEARING, GRADING, FILLING, AND FOUNDATION WORK ARE NOT PERMITTED BETWEEN OCTOBER 1 AND APRIL 1 ON SITES CONSIDERED AS AN EROSION, POTENTIAL SLIDE, OR STEEP SLOPE HAZARD. A WAIVER TO THIS SEASONAL DEVELOPMENT LIMITATION MAY BE GRANTED IF COMPELLING JUSTIFICATION IS DEMONSTRATED AND SUPPORTED BY A GEOTECHNICAL EVALUATION OF THE SITE AND PROPOSED CONSTRUCTION ACTIVITIES.
- NO CUTTING OF TREES LOCATED IN GEOLOGIC HAZARD AREAS OR PROTECTED SLOPE AREAS IS ALLOWED BETWEEN OCTOBER 1 AND APRIL 1 UNLESS:
  - AN ADMINISTRATIVE WAIVER HAS BEEN GRANTED, OR
  - IT IS REQUIRED DUE TO AN EMERGENCY SITUATION INVOLVING IMMEDIATE DANGER TO LIFE OR PROPERTY. THE CITY ARBORIST MAY GRANT AN ADMINISTRATIVE WAIVER TO THIS SEASONAL DEVELOPMENT LIMITATION IF THE CITY ARBORIST DETERMINES THAT SUCH ENVIRONMENTALLY SENSITIVE AREAS WILL NOT BE ADVERSELY IMPACTED BY THE PROPOSED CUTTING AND THE APPLICANT SUBMITTALS COMPELLING JUSTIFICATION BY A GEOTECHNICAL EVALUATION OF THE SITE. THE CITY ARBORIST MAY REQUIRE HYDROLOGY, SOILS AND STORM WATER RETENTION STUDIES, EROSION CONTROL MEASURES, RESTORATION PLANS, AND/OR AN INDEMNIFICATION/RELEASE AGREEMENT. (MCC 19.10.10)

## ENERGY NOTES

- ALL WORK TO COMPLY WITH 2018 WASHINGTON STATE ENERGY CODE.
- APPENDIX C: DESIGN CONDITIONS FOR SIZING HVAC. OUTSIDE DESIGN TEMP HEATING IS 24 DEGREES FAHRENHEIT. OUTDOOR DESIGN TEMP COOLING IS 83 DEGREES FAHRENHEIT.
- R303.11 INSULATION CERTIFICATION. CONTRACTOR TO PROVIDE CERTIFICATION LISTING TYPE, MFR & R-VALUE OF INSULATION.
- R303.11.1 INSULATION MARKERS: THICKNESS OF BLOWN IN INSULATION SHALL BE WRITTEN IN INCHES ON MARKERS EVERY 300 SF MIN THROUGHOUT ATTIC.
- R401.3: A PERMANENT COMPLIANCE CERTIFICATE SHALL BE POSTED IN MECHANICAL CLOSET.
- TABLE 402.11 FOOTNOTE "6" CEILING R VALUE: INSUL MAY BE REDUCED TO R-38 @ SINGLE RAFTER OR JOIST-VAULTED CLGs WHERE FULL DEPTH INSUL EXTENDS OVER THE TOP PLATE OF THE EXTERIOR WALL.
- TABLE 402.11 FOOTNOTE "7" INTERMEDIATE FRMG DENOTES FRMG & INSUL PER SECTION A10322 INCL STANDARD FRMG 16" OC, 78% OF WALL CAVITY INSULATED. ALL EXTERIOR HEADERS TO BE INSULATED W/ MIN R-10 INSULATION.
- R402.21 CLGs W/ ATTIC SPACES: R-38 MAY BE INSTALLED WHERE FULL DEPTH INSUL EXTENDS OVER THE TOP PLATE OF THE EXTERIOR WALL.
- R402.21.1 LOOSE FILL INSUL IN ATTIC: OPEN-BLOWN OR LOOSE FILL INSUL MAY BE USED WHERE CLG SLOPE DOES NOT EXCEED 3:12 & MIN 30" FROM T.O. CLG JOIST/BOTTOM CHORD TO U/S OF ROOF SHTG.
- R402.23 EAVE BAFFLE: A BAFFLE SHALL BE INSTALLED ADJACENT TO SOFFIT & EAVE VENTS WHERE AIR PERMEABLE INSUL USED IN VENTED ATTICS.
- R402.24 ACCESS HATCHES & DOORS FROM CONDITIONED TO UNCONDITIONED SPACES SHALL BE WEATHER STRIPPED & INSULATED TO LEVEL EQUIVALENT TO ADJACENT INSUL.
- R402.27 FLOORS: FLOOR INSUL SHALL BE INSTALLED TO MAINTAIN PERMANENT CONTACT W/ THE U/S OF THE SUBFLR INSUL SUPPORTS INSTALLED MAX 24" OC. FDN VENTS SHALL BE PLACED SO TOP OF VENT IS BELOW FLR INSUL.
  - R402.27 FLOORS EXCEPTION: A PERMANENTLY ATTACHED BAFFLE MAY BE INSTALLED AT A 30 DEGREE ANGLE FROM HORIZ WHERE FDN VENTS ARE NOT BELOW THE FLR INSUL.
- R402.31 U-FACTOR AN AREA WEIGHTED AVERAGE OF FENESTRATION PRODUCTS SHALL BE PERMITTED TO SATISFY THE U-FACTOR REQUIREMENTS.
- R402.33 GLAZED FENESTRATION EXCEPTION: MAX 15 SF OF GLAZED FENESTRATION MAY BE EXEMPT FROM R402.11
- R402.34 OPAQUE DOOR EXEMPTION: ONE SIDE HINGED OPAQUE DOOR ASSEMBLY UP TO 24 SF MAY BE EXEMPT FROM R402.11
- TABLE 402.4.11 AIR BARRIER & INSUL INSTALLATION REQUIREMENTS: AIR BARRIERS AND INSUL MUST BE INSTALLED IN ACCORDANCE WITH THE TABLE; REFER TO **2/A34**
- R402.4.12 TESTING: DWELLING UNIT SHALL BE TESTED & VERIFIED AS HAVING AN AIR LEAKAGE RATE OF NOT EXCEEDING 3 AIR CHANGES PER HOUR.
- R402.4.21 GAS FIREPLACE EFFICIENCY: GAS FIREPLACE HEATERS RATED TO ANSI Z2188 SHALL BE LISTED & LABELED WITH FE OF 50% OR GREATER. VENT GAS FIREPLACES CERTIFIED TO ANSI Z2150 SHALL BE LISTED & LABELED.
- R402.44 COMBUSTION AIR OPENINGS: APPLIANCES & COMBUSTION AIR OPENINGS SHALL BE LOCATED OUTSIDE THERMAL ENVELOPE OR IN A SEALED & INSULATED ROOM ISOLATED FROM THERMAL ENVELOPE PER R402.11. COMBUSTION AIR DUCTS SHALL BE INSULATED WHERE IT PASSES THROUGH CONDITIONED SPACE TO MIN R-8.
  - EXCEPTIONS: DIRECT VENT APPLIANCES WITH BOTH INTAKE/EXHAUST PIPES INSTALLED CONT TO THE OUTSIDE.
- R402.45 RECESSED LIGHTING: ALL RECESSED LUMINARES SHALL BE TYPE IC-RATED & SEALED WITH A GASKET OR CALK BTWIN THE HOUSING AND THE INTERIOR WALL OR CEILING COVERING TO LIMIT AIR LEAKAGE.
- R403.11 PROGRAMMABLE THERMOSTATS FOR FORCED AIR FURNACES: AT LEAST ONE THERMOSTAT PER DWELLING UNIT SHALL BE CAPABLE OF CONTROLLING THE HEATING AND COOLING SYSTEM ON A DAILY SCHEDULE TO MAINTAIN DIFFERENT TEMPERATURE SET POINTS AT DIFFERENT TIMES OF THE DAY. THE THERMOSTAT SHALL ALLOW FOR, AT A MIN, A 5-2 PROGRAMMABLE SCHEDULE (WEEKDAYS/WEEKENDS) AND BE CAPABLE OF PROVIDING AT LEAST TWO PROGRAMMABLE SETBACK PERIODS PER DAY.
- R403.31 DUCT INSUL: DUCTS OUTSIDE THE THERMAL ENVELOPE SHALL BE INSULATED TO A MIN OF R-8.
- R403.32 SEALING: DUCTS, AIR HANDLERS, & FILTER BOXES SHALL BE SEALED PER IMC OR IRC.
- R403.33 DUCT TESTING: DUCTS SHALL BE LEAK TESTED IN ACCORDANCE W/ WSU RS-33 USING THE MAX DUCT LEAKAGE RATES SPECIFIED.
  - EXCEPTIONS: TOTAL LEAKAGE TEST NOT REQD F DUCTS & AIR HANDLERS ARE LOCATED ENTIRELY IN THERMAL ENVELOPE. FOR FORCED AIR DUCTS, A MAX OF 10 LINEAR FT OF RETURN & 5 LINEAR FT OF SUPPLY DUCTS MAY BE LOCATED OUTSIDE OF CONDITIONED SPACE. JOINTS OF METALLIC DUCTS MUST BE SEALED WITH MASTIC. FLEX DUCTS MAY NOT BE SPLICED & CONNECTIONS MUST BE MADE WITH NYLON STRAPS. DUCTS LOCATED IN CRAWL SPACES DO NOT QUALIFY.
  - A WRITTEN REPORT OF RESULTS SHALL BE SIGNED BY THE TESTING PARTY & PROVIDED TO THE CODE OFFICAL.
- R403.35 BUILDING CAVITIES: INSTALLATION OF DUCTS IN EXTERIOR WALLS, FLOORS OR CEILINGS SHALL NOT DISPLACE REQUIRED ENVELOPE INSULATION.
- R403.36 DUCTS BURIED W/IN CLG INSULATION: SUPPLY/RETURN DUCTS SHALL BE INSULATED TO NO LESS THAN R-8 & THE SUM OF CLG INSULATION ABOVE & BELOW THE DUCT SHALL NOT BE LESS THAN R-9, EXCLUDING THE DUCT INSUL.
  - EXCEPTION: SUPPLY DUCT LESS THAN 3" FROM SUPPLY OUTLET ARE NOT REQD TO COMPLY.
- R403.37 DUCTS LOCATED IN CONDITIONED SPACE: TO BE CONSIDERED IN CONDITIONED SPACE, DUCTS SHALL COMPLY WITH ONE OF THE FOLLOWING:
  - ALL DUCT SYSTEMS LOCATED COMPLETELY WITHIN THE CONT AIR BARRIER & THERMAL ENVELOPE.
  - ALL HEATING, COOLING, & VENTING COMPONENTS INSTALLED INSIDE THE CONDITIONED SPACE. COMBUSTION EQUIP TO BE DIRECT VENT OR SEALED COMBUSTION.
  - FOR FORCED AIR, A MAX OF 10 LINEAR FT OF RETURN & 5 LINEAR FT OF SUPPLY DUCT INSULATED TO R-8 IS PERMITTED OUTSIDE THE CONDITIONED SPACE. METALLIC DUCT JOINTS TO BE SEALED WITH MASTIC. FLEX DUCTS MAY NOT CONTAIN SPLICES & CONNECTIONS MUST BE MADE W/ NYLON STRAPS.
- R403.53 HOT WATER PIPE INSUL: INSUL FOR HOT WATER PIPE SHALL HAVE A MIN THERMAL RESISTANCE OF R-3. AN IBC INTERPRETATION STATES THAT INSUL CAN BE DISCONTINUOUS WHERE PASSING THROUGH FRAMING MEMBERS OR WHERE NECESSARY TO PASS ANOTHER PIPE IN A STUD SPACE.
- R403.55 ELECTRIC WATER HEATER INSULATION: ALL ELECTRIC WATER HEATERS IN UNHEATED SPACE OR ON CONC FLRS SHALL BE PLACED ON AN INCOMPRESSIBLE, INSULATED SURFACE WITH A MIN OF R-10.
- R403.61 MECHANICAL VENTILATION: SHALL BE INSTALLED IN ACCORDANCE WITH THE WASHINGTON STATE AMENDMENTS TO THE 2018 INTERNATIONAL RESIDENTIAL CODE.
- R404.1 LIGHTING EQUIPMENT: A MIN OF 90% OF PERMANENTLY INSTALLED LAMPS IN LIGHTING FIXTURES SHALL BE HIGH EFFICACY.
- 2018 WSEC & IRC PRESCRPTIVE ENERGY CODE COMPLIANCE: REFER TO **A34**.
- WASHINGTON STATE ENERGY CODE TABLE 406.2 ENERGY CREDITS: REFER TO **A34**.
- REFER TO 6/A011 FOR CONDITIONED ADDITIONAL SPACE TO BE ADDED.

## MECHANICAL & VENTILATION NOTES

- ALL WORK TO COMPLY WITH 2018 INTERNATIONAL MECHANICAL CODE OPT 4 AND 2018 INTERNATIONAL RESIDENTIAL CODE CHAPTER 15 EXHAUST SYSTEMS.
- LOCAL EXHAUST FANS SHALL BE LOCATED IN ALL KITCHENS, BATHROOMS, TOILET ROOMS AND LAUNDRY ROOMS. PER IRC M1507.4, BATHROOMS, TOILET ROOMS, INDOOR SWIMMING POOLS AND SPAS SHALL HAVE A MECHANICAL EXHAUST CAPACITY OF 50 CFM INTERMITTENT OR 20 CFM CONTINUOUS. KITCHENS SHALL HAVE AN EXHAUST RATE OF 100 CFM INTERMITTENT OR 25 CFM CONTINUOUS. DUCTING SHALL TERMINATE OUTSIDE THE BUILDING.
- INTERMITTENT WHOLE HOUSE VENTILATION INTEGRATED WITH A FORCED AIR SYSTEM PER IRC M507.3.5. WHOLE HOUSE VENTILATION SYSTEM TO OPERATE INTERMITTENTLY PER 2015 IMC M1507.3.3 (2) WITH A RUN-TIME PERCENTAGE IN EACH 4-HOUR SEGMENT OF 33% AND FACTOR OF 3. MECH VENTILATION SYSTEM FAN EFFICACY PER TABLE R403.61. @ MINIMUM AIR FLOW RATE OF 90 CFM, MIN EFFICACY TO BE 28 CFM/WATT.
- LOCATE DUCT TERMINATIONS FOR CLOTHES DRYER EXHAUST PER 2018 IRC M1502.
- PER R303.5: OUTDOOR AIR INTAKE SHALL BE LOCATED A MIN OF 10 FEET AWAY FROM ANY HAZARDOUS OR NOXIOUS CONTAMINANT EXCEPT WHERE INTAKE IS LOCATED 3' BELOW CONTAMINANT SOURCE.
- PER M1506.3: EXHAUST OPENINGS SHALL TERMINATE:
  - NOT LESS THAN 3' FROM PROPERTY LINES.
  - 3' FROM OPERABLE AND NON-OPERABLE OPENINGS IN THE BUILDING
  - 10' FROM MECHANICAL AIR INTAKES EXCEPT WHERE OPENING IS LOCATED 3' ABOVE AN AIR INTAKE.
- ALL HEATING DUCTS IN UNCONDITIONED SPACES ARE TO BE INSULATED WITH A MIN. OF R-8. ALL DUCTWORK SEAM JOINTS ARE TO BE SEALED AND FASTENED WITH A MINIMUM OF FASTENERS.
- FOR SYSTEMS USING AN EXHAUST FAN, INTERIOR DOORS MUST BE UNDERDRAFT A MINIMUM OF ONE HALF INCH ABOVE THE FINISH FLOOR COVERING.

## GLAZING NOTES

- ALL GLAZING TO BE (2) PANE INSULATED GLASS OR BETTER UNLESS NOTED OTHERWISE.
- ALL SAFETY GLASS TO BE LABELED.

## SHOP DRAWINGS

- SHOP DRAWINGS ARE REVIEWED FOR DESIGN INTENT ONLY.
- THE CONTRACTOR IS TO REVIEW AND APPROVE ALL SHOP DRAWINGS PRIOR TO SUBMITTING TO ARCHITECT OR STRUCTURAL ENGINEER.
- SEE STRUCTURAL NOTES FOR ADDITIONAL REQUIREMENTS AND CLARIFICATIONS REGARDING SHOP DRAWINGS.

## MOISTURE PROTECTION

- PROVIDE PRESSURE TREATED PLATES BETWEEN CONCRETE AND FRAMING.
- PROVIDE MINIMUM OF 12" CLEAR BETWEEN WOOD GIRDERS AND EARTH.
- PROVIDE A MINIMUM OF 18" CLEAR BETWEEN WOOD JOISTS AND EARTH.
- PROVIDE MINIMUM OF 8" CLEAR BETWEEN WOOD POSTS AND EARTH.
- PROVIDE MINIMUM OF 1" CLEAR BETWEEN WOOD POSTS AND CONCRETE FLOORS.
- CAULK ALL OPENINGS THOROUGHLY.
- FLASH ALL OPENINGS WITH A MINIMUM OF 26 GAUGE GALVANIZED STEEL TO ACCEPTABLE INDUSTRY STANDARDS.
- ROOF VALLEY FLASHING TO BE MINIMUM 28 GAUGE GALVANIZED STEEL OVER 36" WIDE #5 UNDERLAYMENT.
- ALL ROOF FLASHING TO EXTEND 4" MINIMUM UNDERNEATH ADJACENT MATERIALS.
- MOISTURE CONTROL AT CRAWLSPACE: CONCRETE WALLS, UNO. APPLY TWO COATS OF ASPHALT EMULSION TO EXTERIOR OF ALL BELOW-GRADE CONCRETE WALLS. APPLY TO CLEAN, DRY SURFACE AND EXTEND 6" ABOVE TOP OF GRADE. USE "MIRAF" OR EQUAL DRAIN MATERIAL AT BASEMENT WALLS WHERE REQUIRED TO PROVIDE PROTECTION AGAINST MOISTURE.
- PROVIDE LIQUID FLASHING WRAPS AT ALL EXTERIOR OPENINGS TO MAKE THEM WEATHERTIGHT.

## IMPORTANT NOTE:

CODE CITATIONS & NOTES ARE PROVIDED FOR REFERENCE. THEY ARE NOT COMPREHENSIVE NOR ARE THEY A SUBSTITUTE FOR THE CODE ITSELF. ALL APPLICABLE CODES & REGULATIONS TAKE PRECEDENCE OF NOTES PROVIDED. THE CONTRACTOR IS RESPONSIBLE FOR COMPLYING WITH THE MOST RECENT CODE REQUIREMENTS.

## FIRE PROTECTION

- FIRE SEPARATION TO BE HORIZONTAL AND VERTICAL INCLUDING ALL STRUCTURAL MEMBERS SUPPORTING THE FIRE SEPARATION.
- ALL ENCLOSED USABLE SPACE UNDER STAIRWAYS SHALL BE PROTECTED ON ENCLOSED SIDE WITH (1) LAYER OF 1/2" GWB MIN.
- DOORS SEPARATING THE GARAGE AND LIVING SPACES TO BE SELF CLOSING AND SOLID CORE NOT LESS THAN 1 3/8" THICK OR 20 MINUTE FIRE RATED.
- PROVIDE 5/8" TYPE X GWB @ CEILING AND 1/2" GWB @ WALLS AT GARAGE.
- SMOKE DETECTORS SHALL BE HARDWIRED TO BUILDING POWER. SHALL HAVE BATTERY BACKUP AND BE INTERCONNECTED SUCH THAT THE ACTIVATION OF ONE ALARM ACTIVATES ALL ALARMS IN THE UNIT.
- SMOKE DETECTORS SHALL BE INSTALLED IN ALL SLEEPING ROOMS, OUTSIDE SLEEPING AREAS AND ON EACH ADDITIONAL STORY OF THE DWELLING.
- LOCATE DUCT TERMINATIONS FOR CLOTHES DRYER EXHAUST PER 2018 IRC M1502.
- PER R303.5: OUTDOOR AIR INTAKE SHALL BE LOCATED A MIN OF 10 FEET AWAY FROM ANY HAZARDOUS OR NOXIOUS CONTAMINANT EXCEPT WHERE INTAKE IS LOCATED 3' BELOW CONTAMINANT SOURCE.
- PER M1506.3: EXHAUST OPENINGS SHALL TERMINATE:
  - NOT LESS THAN 3' FROM PROPERTY LINES.
  - 3' FROM OPERABLE AND NON-OPERABLE OPENINGS IN THE BUILDING
  - 10' FROM MECHANICAL AIR INTAKES EXCEPT WHERE OPENING IS LOCATED 3' ABOVE AN AIR INTAKE.
- ALL HEATING DUCTS IN UNCONDITIONED SPACES ARE TO BE INSULATED WITH A MIN. OF R-8. ALL DUCTWORK SEAM JOINTS ARE TO BE SEALED AND FASTENED WITH A MINIMUM OF FASTENERS.
- FOR SYSTEMS USING AN EXHAUST FAN, INTERIOR DOORS MUST BE UNDERDRAFT A MINIMUM OF ONE HALF INCH ABOVE THE FINISH FLOOR COVERING.
- ROCK WOOL AROUND ALL OPENINGS FOR VENTS, PPES, DUCTS, ETC.
- EMERGENCY EGRESS WINDOWS SHALL MEET THE FOLLOWING REQUIREMENTS:
 

CLEAR OPEN WIDTH	20" (MINIMUM)
CLEAR OPEN HEIGHT	24" (MINIMUM)
CLEAR OPEN AREA	57 SF. (MINIMUM)MFC (5.0 SF. MIN @ GRID LEVEL)
SILL HEIGHT	44" (MAXIMUM)
- PREFABRICATED FIREPLACES SHALL BEAR UL OR ICC SEAL OF APPROVAL AND SHALL BE INSTALLED PER MANUFACTURER INSTRUCTIONS.
- CARBON MONOXIDE ALARMS SHALL BE INSTALLED OUTSIDE EACH SEPARATE SLEEPING AREA IN THE IMMEDIATE VICINITY OF THE BEDROOMS AND ON ALL FLOORS.
- 130 RESIDENTIAL FIRE SPRINKLER SYSTEM SHALL BE INSTALLED. A 1" MIN WATER METER & 1" MIN SERVICE LINE IS REQD. A WATER FLOW ALARM SHALL BE REQUIRED.**

## ABBREVIATIONS

#	NUMBER	EW	EACH WAY	PERP	PERPENDICULAR
+/-	PLUS OR MINUS	EXISTG/SE	EXISTING	PL	PLATE
@	AT	EXT	EXTERIOR	PL	PROPERTY LINE
AB	ANCHOR BOLT	FC	FACE	PLY	PLYWOOD
ABV	ABOVE	FDN	FOUNDATION	PSF	POUNDS PER SQUARE FOOT
ADDL	ADDITIONAL	FF	FINISH FLOOR	PSI	POUNDS PER SQUARE INCH
ADJ	ADJUSTABLE OR ADJACENT	FRN	FINISH FLASHING	PT	PRESSURE TREATED LUMBER
AFF	ABOVE FINISH FLOOR	FLR	FLOOR	PTD	PAINTED
ALT	ALTERNATE	FLR	FLOOR	R	RADIUS
ALUM	ALUMINUM	FO	FACE OF FRAMING	REINF	REINFORCEMENT
APPROX	APPROXIMATE	FRMG	FRAMING	REQD	REQUIRED
ARCHL	ARCHITECTURAL, ARCHITECT	FT	FEET	RM	ROOM
BTWN	BETWEEN	FTB	FLUSH TO BOTTOM FOOTING	RO	ROUGH OPENING
BLDG	BUILDING	FTS	FEET	SC	SOLID CORE
BKLG	BLOCKING	GEN	GENERAL	SCHED	SCHEDULE
BLW	BELOW	GALV	GALVANIZED	SF	SQUARE FEET
BM	BEAM	GFI	GROUND FAULT INTERRUPTER	SHTG	SHEATHING
A.O.	BOTTOM OF EXCAVATION	GLB	GLU-LAM BEAM	SIM	SIMILAR
AQ.E.	BOTTOM OF EXCAVATION	GR	GRADE	SOG	SLAB ON GRADE
BOT	BOTTOM	GR	GYPSUM WALL BOARD	SO	SQUARE
BTWIN	BETWEEN	HDR	HEADER	STD	STAINED
BSBL	BUILDING SETBACK LINE	HF	HEM FR	STL	STEEL
CAB	CABINET	HORIZ	HORIZONTAL	STRUCT	STRUCTURAL
CL	CENTERLINE	HSS	HOLLOW STRUCTURAL SECTION	SUBFLR	SUBFLOOR
CTRD	CENTERED	HT	HEIGHT	SW	SHEARWALL
CLG	CEILING	IBC	INTERNATIONAL BUILDING CODE	TBD	TO BE DETERMINED
DM	DIMENSION	INCH	INCH	TEMP	TEMPORARY
COL	COLUMN	INFO	INFORMATION	THRU	THROUGH
CONC	CONCRETE	INSUL	INSULATION	T.O.	TOP OF
CONN/CONNEX	CONNECT/CONNECTION	INT	INTERIOR	T.O.W.	TOP OF WALL
CONST	CONSTRUCTION	K	KPS (1000 POUNDS)	TYP	TYPICAL
CONTRJ	CONTINUOUS	KSP	KPS PER SQ FT	UPR	UPPER
CPT	CARPET	L	ANGLE	UNO	UNLESS NOTED OTHERWISE
CS	CRAWLSPACE	L	LENGTH	VAP	VAPOR BARRIER
DBL	DOUBLE	LEBS	LOADS	VERT	VERTICAL
DEMO	DEMOLISH	LWR	LOWER	VG	VERTICAL GRAIN
DF	DOUGLAS FIR	MAX	MAXIMUM	VF	VERIFY IN FIELD
DTL	DETAIL	MAF	MECHANICALLY ATTACHED	W	WIDE OR WIDTH
DIA	DIAMETER			WITH	
DIAG	DIAGONAL	MAX	MAXIMUM	W/O	WITHOUT
DM	DIMENSION	MB	MACHINE BOLT	WOOD	WOOD
DN	DOWN	MFR	MANUFACTURER	WH-S	WELDED HEADED STUD
DO	DITTO	MIN	MINIMUM	WIN	WINDOW
DP	DEEP/DEPTH	MISC	MISCELLANEOUS	WRB	WEATHER RESISTIVE BARRIER
DS	DOWNSPOUT	MTL	METAL	WWF	WELDED WIRE FABRIC
DWG (S)	DRAWING (S)	MIN	MINIMUM	WTS	WELDED THREADED STUD
(E)	EXISTING	MVS	MASONRY VENEER INSTALLATION SYSTEM (THRU BRCK)		
EA	EACH	NC	NOT IN CONTRACT		
ELEC	ELECTRICAL	NTS	NOT TO SCALE		
ELE/ELEV	ELEVATION	O/	OVER		
EMBED	EMBEDMENT	OC	ON CENTER		
ENGR	ENGINEER	OPP	OPPOSITE		
EO	EQUAL	OSCI	OWNER SUPPLIED CONTRACTOR INSTALLED		

## SAFETY AND SECURITY

- DEADBOLTS WITH A MINIMUM THROW OF 1/2" AND A VIEWPORT OR GLASS SIDE LITE ARE REQUIRED AT ALL EXTERIOR DOORS.
- DEADBOLTS OR APPROVED LOCKING DEVICES ARE REQUIRED ON ALL SLIDING DOORS.
- ALL LOCKS SHALL BE OPENABLE WITHOUT ANY SPECIAL KNOWLEDGE OR EFFORT.
- WINDOWS WITHIN 10"-0" OF GRADE SHALL BE PROVIDED WITH LATCHING DEVICES.
- STAIRWAYS TO MEET THE FOLLOWING REQUIREMENTS (FOR OCCUPANCIES LESS THAN 10):
 

STAR WIDTH	36" (MINIMUM)
TREAD DEPTH	10" (MINIMUM)
RISER HEIGHT	7-3/4" (MAXIMUM)
HEADROOM	80" (MINIMUM)
HANDRAIL HEIGHT	34"-38" ABOVE NOSING
TYPE 1 HANDRAIL GRASP	1-1/4" (MINIMUM) TO 2" (MAXIMUM)
- @ OPEN SIDES OF STAIRS, GUARDS SHALL BE NOT LESS THAN 36" TALL WHERE GUARDS SERVE AS HANDRAILS, THE TOP OF THE GUARD SHALL BE BETWEEN 34"-38". ALL MEASUREMENTS TAKEN VERTICALLY FROM A LINE CONNECTING THE LEADING EDGES OF THE TREADS.
- REQUIRED GUARDS SHALL NOT HAVE OPENINGS THAT ALLOW PASSAGE OF A 4" DIA SPHERE; @ OPEN SIDED STAIRS, OPENINGS MAY NOT EXCEED 4"; THE TRIANGULAR OPENING FORMED BY THE RISER, TREAD AND BOTTOM RAIL SHALL NOT ALLOW PASSAGE OF A 6" DIA SPHERE.
- PER TABLE R301.5: GUARD IN-FILL COMPONENTS, BALUSTERS AND PANEL FILLS SHALL BE DESIGNED TO WITHSTAND A HORIZONTALLY APPLIED NORMAL LOAD OF 50LB ON AN AREA EQUAL TO 1 SF. GUARDS AND HANDRAILS SHALL BE DESIGNED TO WITHSTAND A 200LB SINGLE CONCENTRATED LOAD APPLIED IN ANY DIRECTION AT ANY POINT ALONG THE TOP.
- HANDRAILS SHALL BE CONTINUOUS WITHIN A FLIGHT OF STAIRS FROM A POINT DIRECTLY ABOVE THE TOP RISER TO A POINT DIRECTLY ABOVE THE LOWEST RISER PER R317.8 HANDRAILS PROVIDE A CONTINUOUS HANDRAIL FOR STAIRWAYS OF 4 OR MORE RISERS.
- RETURN HANDRAIL TO NEWELL POST OR WALL UNO. HANDRAILS ADJACENT TO A WALL SHALL HAVE A SPACE OF NOT LESS THAN 1 1/2" BTWIN WALL AND HANDRAILS. SLIGHTLY EASE ALL HANDRAIL EDGES TO NOT LESS THAN A RADIUS OF .01".
- INTERIOR AND EXTERIOR STAIRS MUST BE ILLUMINATED BY AN ARTIFICIAL LIGHT SOURCE AT EACH LANDING OR OVER EACH STAIRWAY SECTION.
- BASEMENTS AND EVERY SLEEPING ROOM MUST HAVE AT LEAST ONE OPENABLE EMERGENCY ESCAPE OR RESCUE OPENING.
- SCREENS OVER EMERGENCY ESCAPE AND RESCUE OPENINGS SHALL COMPLY WITH MINIMUM OPENING SIZES AND BE RELEASABLE OR REMOVABLE FROM THE INSIDE WITHOUT THE USE OF SPECIAL KNOWLEDGE OR FORCE GREATER THAN THAT WHICH IS REQD FOR NORMAL OPERATION OF THE ESCAPE AND RESCUE OPENING.
- WHERE THE OPENING OF AN OPERABLE WINDOW IS LOCATED MORE THAN 72" ABOVE THE FINISH GRADE OR SURFACE BELOW, THE LOWEST PART OF THE CLEAR OPENING OF THE WINDOW SHALL BE A MIN OF 24" ABOVE THE FINISH FLOOR. OPERABLE SECTIONS OF WINDOWS SHALL NOT PERMIT OPENINGS THAT ALLOW PASSAGE OF A 4" DIAMETER SPHERE WHERE SUCH OPENINGS ARE LOCATED WITHIN 24" OF THE FINISHED FLOOR.
- AT LEAST ONE 3" WIDE EXTERIOR ENTRANCE MUST HAVE A LOCK THAT CAN BE OPENED FROM THE INSIDE WITHOUT A KEY OR ANY SPECIAL KNOWLEDGE OR EFFORT.

## FLOISAND STUDIO

1941 1st avenue south, 2e  
seattle, wa 98134  
ph 206.634.0136

### OWNER

BALSA & MINA LABAN  
PHONE: 924662931

### ARCHITECT

FLOISAND STUDIO  
1941 FIRST AVENUE SOUTH #2E  
SEATTLE, WA 98134  
PHONE: 206.634.0136  
CONTACT: ALLISON HOGUE

### SURVEYOR

TERRANE  
1001 MAIN STREET, SUITE 112  
BELLEVUE, WA 98004  
PHONE: 425.458.4488  
CONTACT: KATHERINE RYG

### WETLAND BIOLOGIST

WETLAND RESOURCES, INC  
9505 19TH AVE SE, STE 106  
EVERETT, WA 98209  
PHONE: 425.337.3714  
CONTACT: NELS PEDERSEN

### LAND USE CONSULTANT

VAN NESS FELDMAN LLP  
191 SECOND AVE, STE 1800  
SEATTLE, WA 98102-2996  
PHONE: 206.614.1275

### STRUCTURAL

MALSAM

**OWNER**  
BALSA & MINA LABAN  
PHONE: 524662931

**ARCHITECT**  
FLOISAND STUDIO  
1941 FIRST AVENUE SOUTH #2E  
SEATTLE, WA 98134  
PHONE: 206.634.0136  
CONTACT: ALLISON HOGUE

**SURVEYOR**  
TERRANE  
1001 MAIN STREET, SUITE 102  
BELLEVUE, WA 98004  
PHONE: 425.458.4488  
CONTACT: KATHERINE RYG

**WETLAND BIOLOGIST**  
WETLAND RESOURCES, INC.  
9505 19TH AVE SE, STE. 106  
EVERETT, WA 98203  
PHONE: 425.3373174  
CONTACT: NIELS PEDERSEN

**LAND USE CONSULTANT**  
VAN NESS FELDMAN LLP  
191 SECOND AVE, STE. 1800  
SEATTLE, WA 98102-2996  
PHONE: 206.514.1275

**STRUCTURAL**  
MALSAM TSANG STRUCTURAL ENGINEERING  
122 S JACKSON ST #210  
SEATTLE, WA 98104  
PHONE: 206.438.2674  
CONTACT: MARC MALSAM


**CIVIL ENGINEER**  
PACIFIC STORMWATER  
1421 NE 80TH ST  
SEATTLE, WA 98115  
PHONE: (206) 353-7495  
CONTACT: DAVID FARR

**GEOTECHNICAL ENGINEER**  
ZIPPERGEO  
1909 36TH AVE W, STE. E  
LYNNWOOD, WA 98036  
PHONE: (425) 582-9928  
CONTACT: JAMES GEORGIS

**LABAN REMODEL**

10 BROOK BAY  
MERCER ISLAND, WA 98040

PROFESSIONAL STAMP

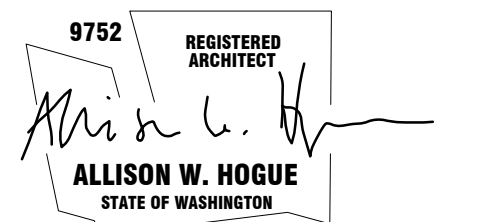

BUILDING DEPT STAMP

ISSUE	DATE
CORRECTIONS #1	10.10.23
PERMIT SET	4.14.23
PRE-APPLICATION FOLLOW UP	5.10.22
PRE-APPLICATION FOLLOW UP	4.29.22
PRE-APPLICATION FOLLOW UP	10.15.21
PRE-APPLICATION MTG	10.14.21
PRE-APPLICATION NOTES	10.15.21

CODE DIAGRAMS: LOT  
DEV & TREE SCHEDULE

**A0.3**

**Table of Trees**  
10 Brook Bay Rd, Mercer Island, WA  
Arborist: Charlie Vogelheim  
Date of Inventory: 4/25/23  
Table Prepared: 4/27/23


DSH (Diameter at Standard Height) is measured 4.5 feet above grade, or as specified in the *Guide for Plant Appraisal, 10th Edition*, published by the Council of Tree and Landscape Appraisers. DSH for multi-stem trees are noted as a single stem equivalent, which is calculated using the method defined in the *Guide for Plant Appraisal, 10th Edition*. Letters are used to identify trees on neighboring property with overhanging canopies. Minimum Limit of Disturbance (MLOD) is defined as 5 times trunk diameter or 6 feet, whichever is greater. Recommended Limit of Disturbance (RLOD) is 8 times trunk diameter or greater depending on tree species and/or condition. Dripline is measured from the center of the tree to the outermost extent of the canopy.

Tree ID	Code	Scientific Name	Common Name	DSH (inches)	Health Condition	Structural Condition	Dripline Radius (feet)				Exceptional Threshold	Exceptional	24-inch DSH or Greater	MLOD (feet)	RLOD (feet)	Proposed Action	Notes
							N	E	S	W							
231	Pipu	<i>Picea pungens</i>	Colorado spruce	10.6	Good	Fair	10.4	9.4	10.4	10.4	-	-	6	7	Remove	Little foliage on north side due to recently removed trees. Topped at 16 feet.	
232	Psmc	<i>Pseudotsuga Douglas-fir</i>	Douglas-fir	20.2	Good	Fair	13.8	6.8	7.8	16.8	30.0	-	8	13	Retain	Topped at 20 feet.	
233	Tshe	<i>Tsuga heterophylla</i>	Western Hemlock	18.6	Good	Fair	9.8	10.8	12.3	18.8	24.0	-	8	12	Retain	Topped at 20 feet. Sealed tortional crack.	
234	Psmc	<i>Pseudotsuga Douglas-fir</i>	Douglas-fir	13.9	Good	Fair	16.6	10.6	16.6	15.6	30.0	-	6	9	Retain	Topped at 20 feet.	
235	Psmc	<i>Pseudotsuga menziesii</i>	Douglas-fir	45.5	Good	Fair	31.9	31.9	31.9	31.9	30.0	Exceptional - Size	Yes	19	30	Retain	Topped at 60 feet, bare on southeast side due to shade from tree A.
236	Acma	<i>Acer macrophyllum</i>	Bigleaf Maple	34.2	Good	Good	15.4	18.4	34.4	12.4	30.0	Exceptional - Size	Yes	14	23	Retain	Phototropic lean to south. Decay cavity on a side with good reaction growth.
237	Psmc	<i>Pseudotsuga menziesii</i>	Douglas-fir	31.6	Good	Good	9.3	9.3	10.3	10.3	30.0	Exceptional - Size	Yes	13	21	Retain	Topped at 50 feet.
238	Psmc	<i>Pseudotsuga menziesii</i>	Douglas-fir	29.1	Good	Fair	22.2	22.2	22.2	9.2	30.0	Exceptional - Grove	Yes	12	19	Retain	Topped at 40 feet.
239	Tshe	<i>Tsuga heterophylla</i>	Western Hemlock	15.2	Good	Fair	12.6	12.6	12.6	12.6	24.0	Exceptional - Grove	-	6	10	Retain	Topped at 40 feet.
240	Arme	<i>Arbutus menziesii</i>	Madrone	12.5	Good	Fair	9.5	0.5	9.5	20.5	6.0	Exceptional - Size	-	6	8	Retain	Strong phototropic growth toward west over house.
A	Psmc	<i>Pseudotsuga menziesii</i>	Douglas-fir	40.0	Good	Fair	31.7	11.7	11.7	11.7	30.0	Exceptional - Size	Yes	17	27	Retain	Topped at 60 feet, low crown ratio (10%)
B	Acma	<i>Acer macrophyllum</i>	Bigleaf Maple	32.0	Good	Good	36.3	31.3	3.3	6.3	30.0	Exceptional - Size	Yes	13	21	Retain	Barely overhanging property, pruning wounds up to 8 inches in upper crown
C	Psmc	<i>Pseudotsuga menziesii</i>	Douglas-fir	43.0	Good	Fair	31.8	31.8	31.8	21.8	30.0	Exceptional - Size	Yes	18	29	Retain	Topped at 50 feet, overextended upper limbs with reiterations and weak attachment points. Ivy on trunk.
D	Psmc	<i>Pseudotsuga menziesii</i>	Douglas-fir	10.0	Good	Good	12.4	12.4	12.4	12.4	30.0	Exceptional - Grove	-	6	7	Retain	


3 TABLE OF TREES

LOT SLOPE CALCULATIONS

	FT
HIGHEST POINT OF LOT	75.6
LOWEST ELEVATION POINT OF LOT	38.4
ELEVATION DIFFERENCE	37.2
HORIZONTAL DISTANCE BETWEEN HIGH AND LOW POINTS	183.27
LOT SLOPE	20.30%

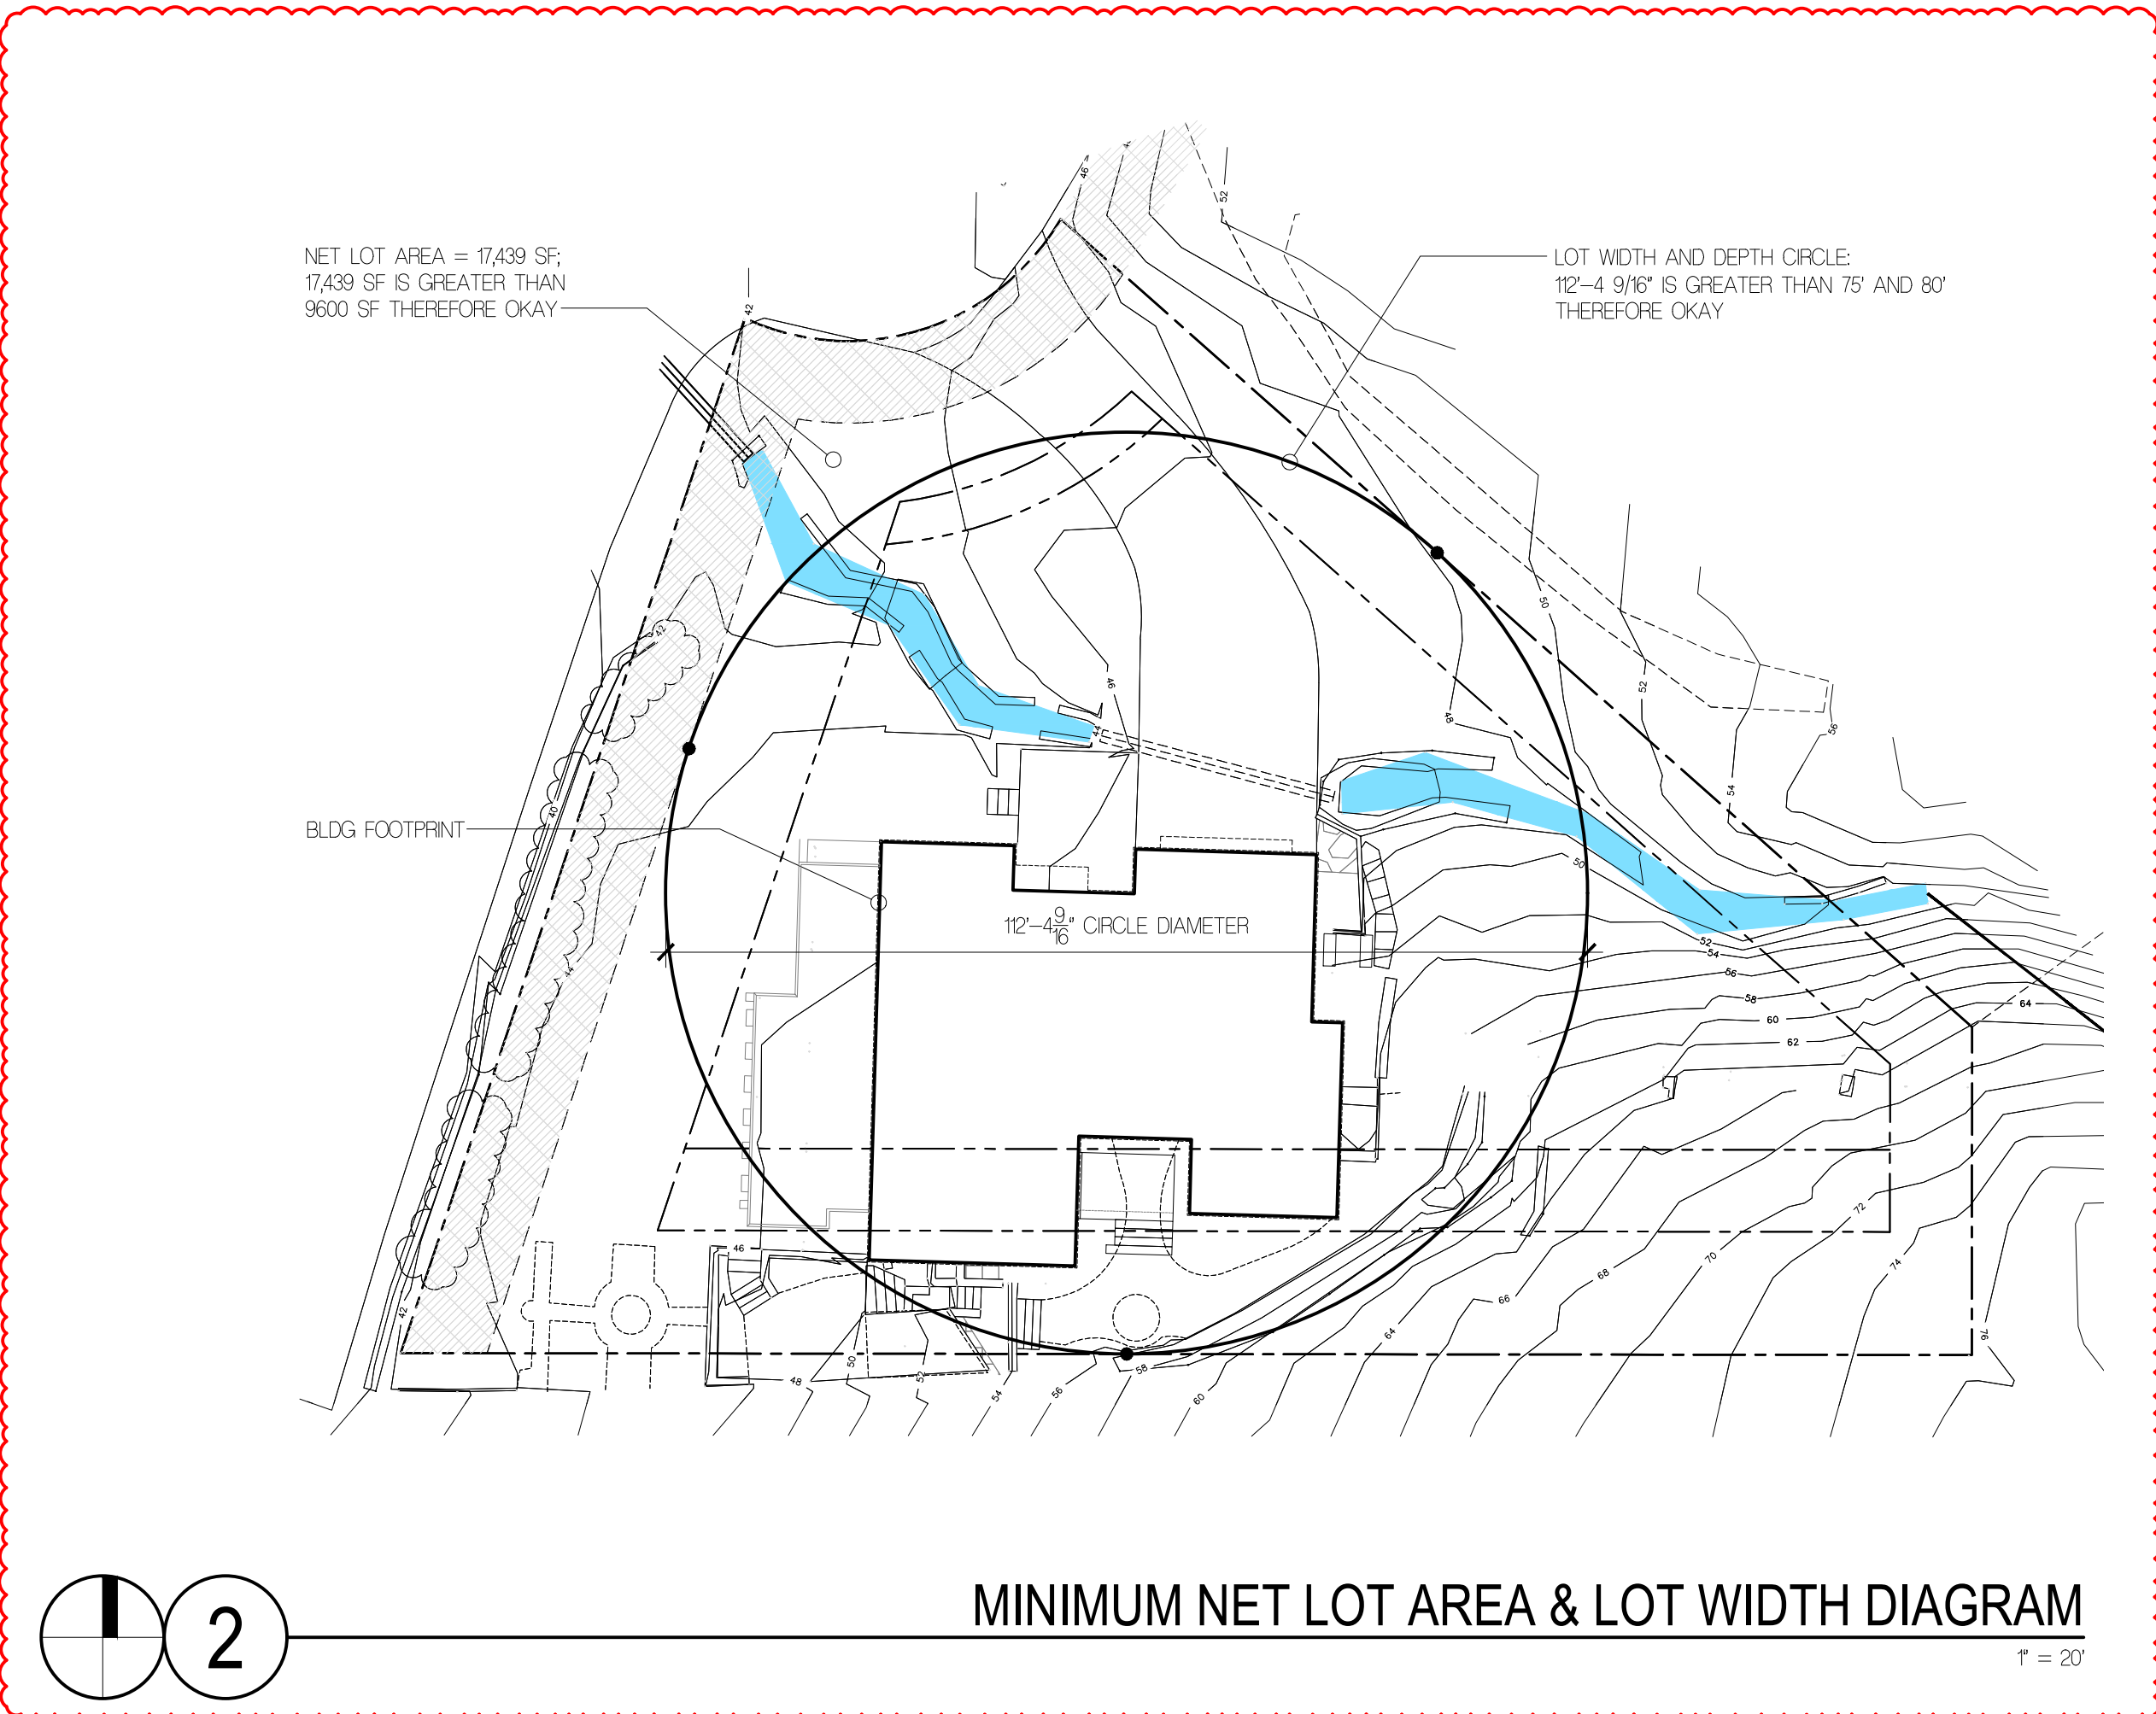

2 MINIMUM NET LOT AREA & LOT WIDTH DIAGRAM  
T = 20'

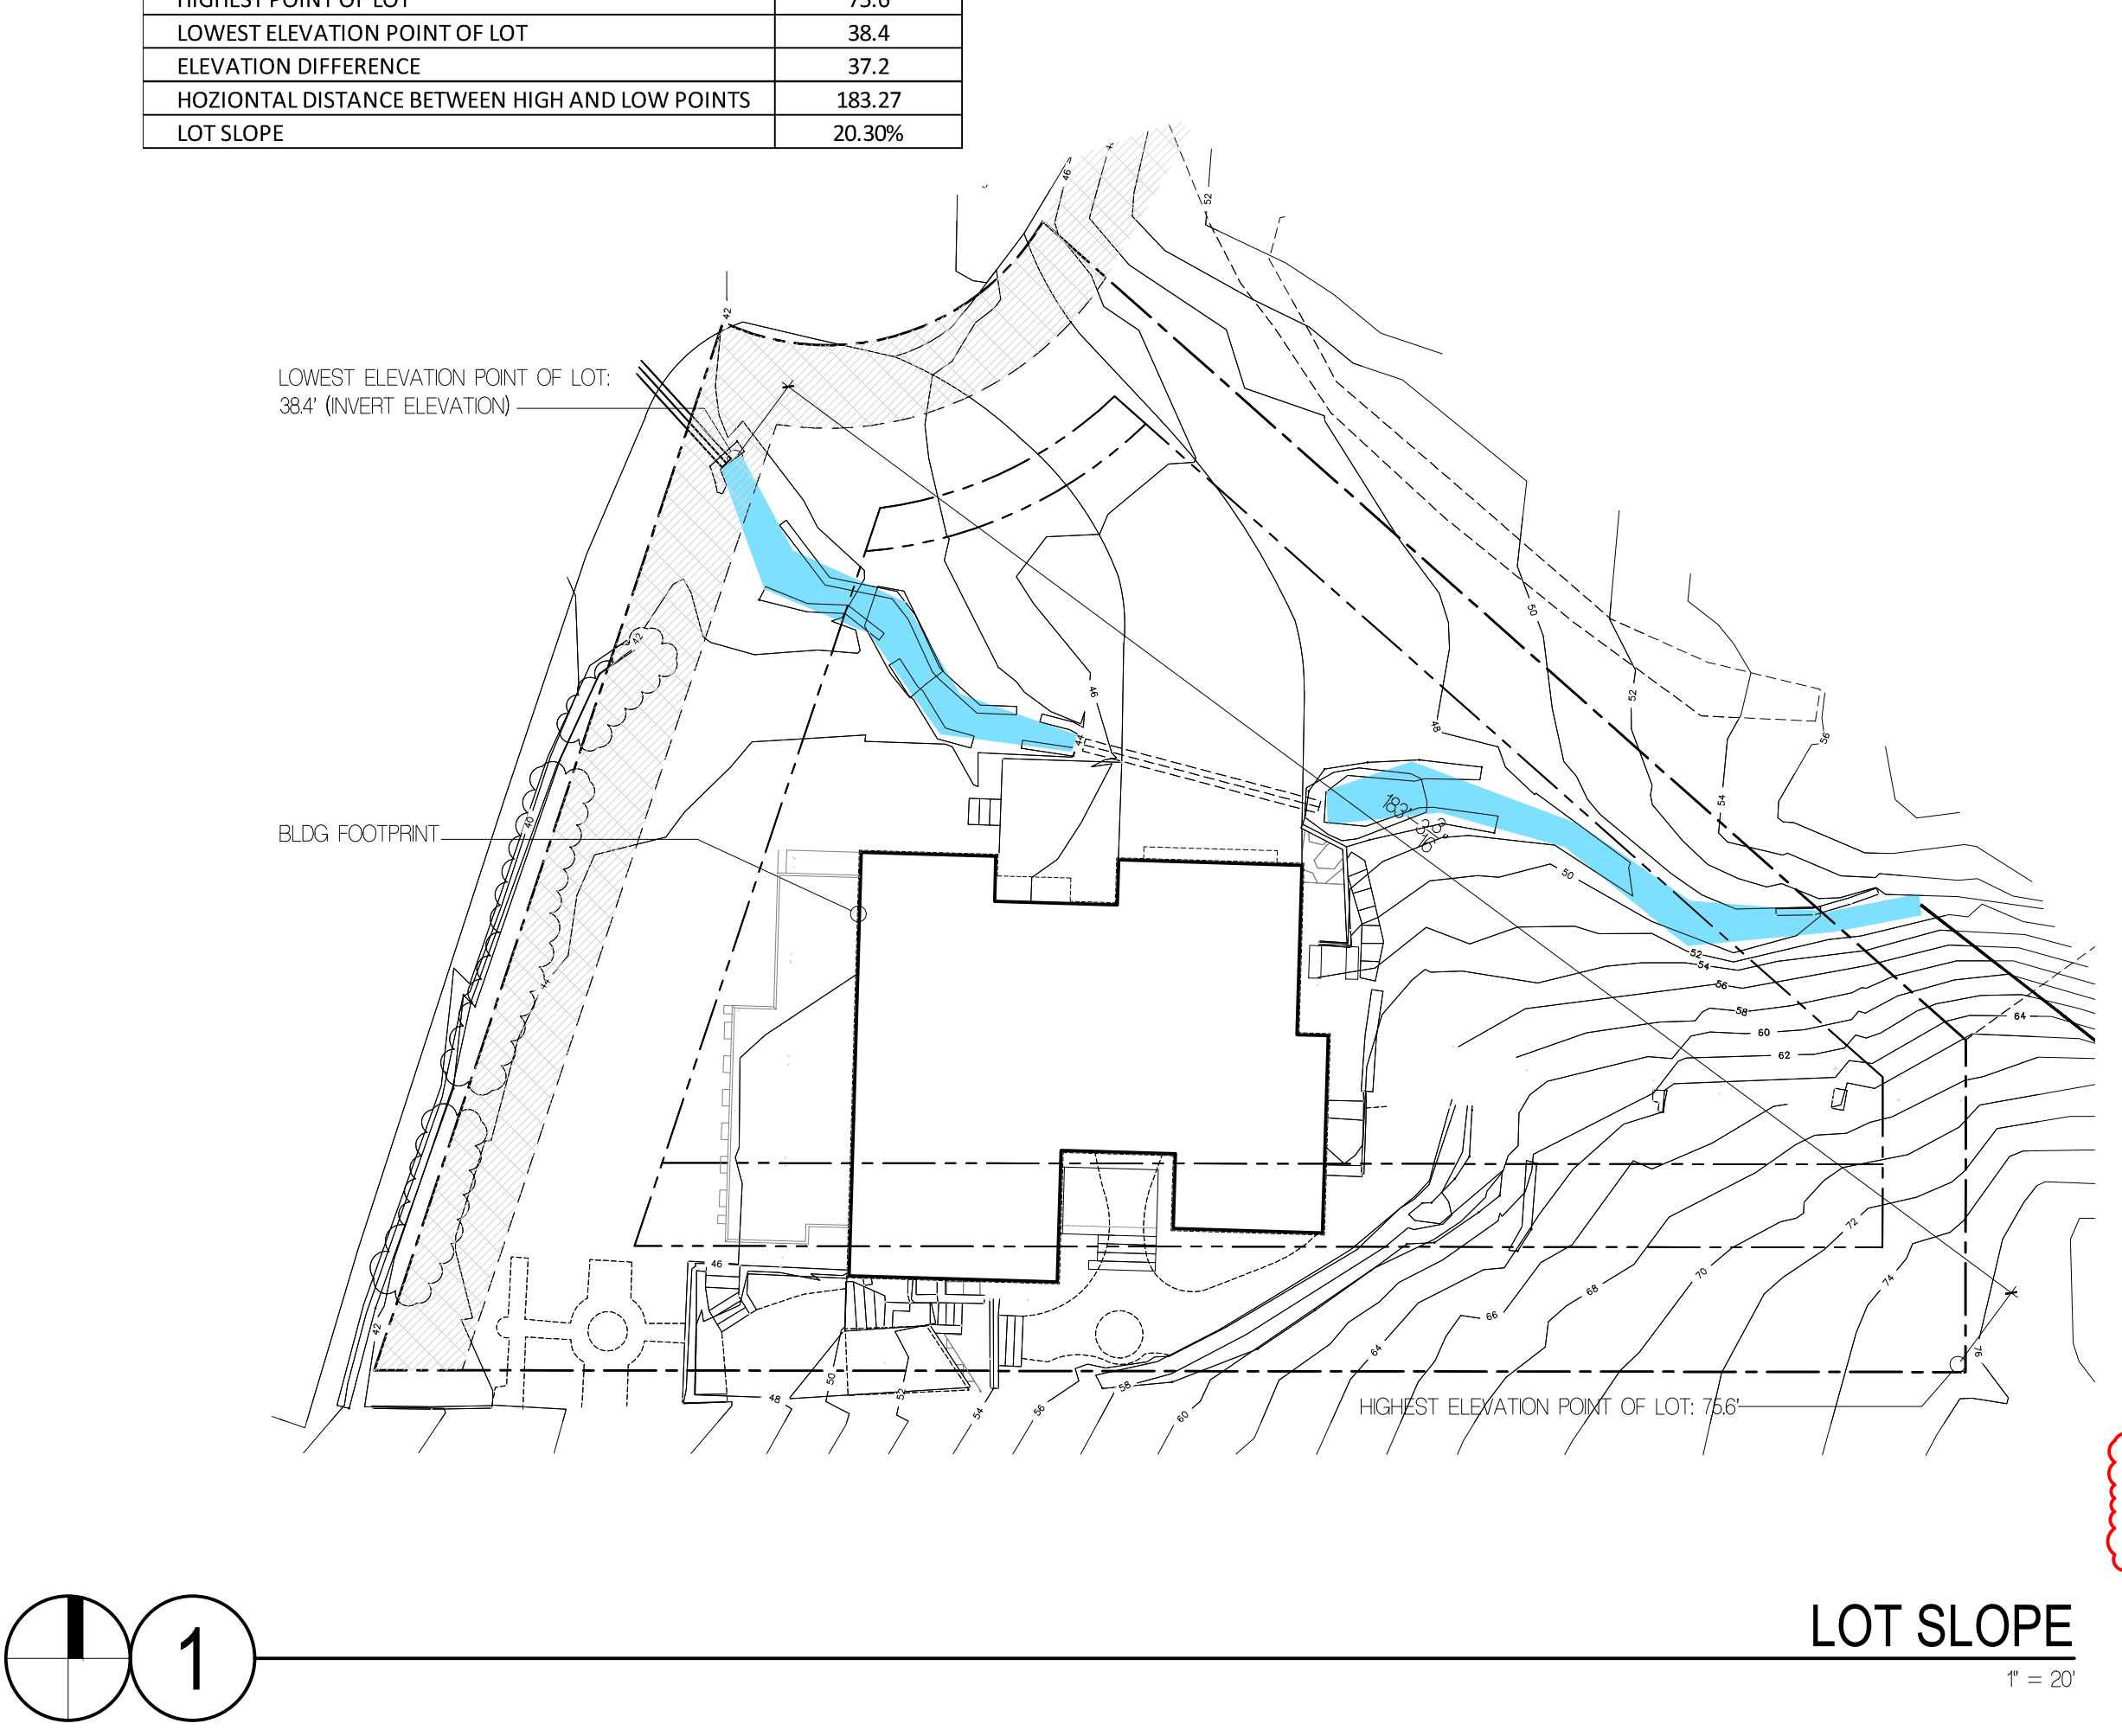

1 LOT SLOPE  
T = 20'

OWNER

BALSA & MINA LABAN  
PHONE: 924662931

ARCHITECT

FLOISAND STUDIO  
1941 FIRST AVENUE SOUTH #2E  
SEATTLE, WA 98134  
PHONE: 206.634.0136  
CONTACT: ALLISON HOGUE

SURVEYOR

TERRANCE  
1001 MAIN STREET, SUITE 102  
BELLEVUE, WA 98004  
PHONE: 425.458.4488  
CONTACT: KATHERINE RYG

WETLAND BIOLOGIST

WETLAND RESOURCES, INC.  
9505 19TH AVE SE, STE 106  
EVERETT, WA 98203  
PHONE: 425.337.3174  
CONTACT: NIELS PEDERSEN

LAND USE CONSULTANT

VAN NESS FELDMAN LLP  
191 SECOND AVE, STE 1800  
SEATTLE, WA 98102-2996  
PHONE: 206.614.1275

STRUCTURAL

MALSAM TSANG STRUCTURAL ENGINEERING  
122 S JACKSON ST #210  
SEATTLE, WA 98104  
PHONE: 206.438.2674  
CONTACT: MARC MALSAM

CIVIL ENGINEER

PACIFIC STORMWATER  
1421 NE 80TH ST  
SEATTLE, WA 98115  
PHONE: (206) 353-7495  
CONTACT: DAVID FARR

GEOTECHNICAL ENGINEER

ZIPPERGEO  
1909 36TH AVE W, STE E  
LYNNWOOD, WA 98036  
PHONE: (425) 582-9928  
CONTACT: JAMES GEORGIS

LABAN REMODEL

10 BROOK BAY  
MERCER ISLAND, WA 98040

HARDSCAPE CODE ANALYSIS

SECTION G2 OF DC 122-003 STATES THAT SITES THAT I) ARE LEGALLY NONCONFORMING BECAUSE THEY EXCEED MAXIMUM LOT COVERAGE OR HARDSCAPE COVERAGE; AND II) HAVE LOT COVERAGE OR HARDSCAPE WITHIN THE WETLAND AND/OR WATERCOURSE BUFFERS THAT WAS CONSTRUCTED ON OR BEFORE JANUARY 1, 2005. THE ABOVE SECTION APPLIES TO 1) BROOK BAY, THE SITE I) SITS ENTIRELY WITHIN A WATERCOURSE BUFFER (TYPE F STREAM REQUIRING 120' SETBACK), 2) EXCEEDS THE ZONE ALLOWABLE HARDSCAPE AREA (SEE A04); AND 3) WAS CONSTRUCTED PRIOR TO JANUARY 2005.

SECTION G2A FINDS "BECAUSE LOT COVERAGE AND HARDSCAPE HAVE EQUIVALENT IMPACTS ON THE FUNCTION OF WATERCOURSE BUFFERS, NEW LOT COVERAGE AND/OR HARDSCAPE CAN BE ADDED INTERCHANGEABLY WITHIN BUFFERS BY REMOVING EXISTING LOT COVERAGE AND/OR HARDSCAPE AT A 12 RATIO (I.E. ONE NEW SQUARE FOOT OF NEW FOR EVERY TWO SQUARE FEET OF REMOVED).

SECTION E7A ANALYSIS

XI. SITES THAT ARE LEGALLY NONCONFORMING BECAUSE THEY EXCEED MAXIMUM LOT COVERAGE OR HARDSCAPE COVERAGE ARE NOT REQUIRED TO COME INTO FULL COMPLIANCE WHEN ADDING ADDITIONAL LOT COVERAGE OR HARDSCAPE COVERAGE.

XII. SITES THAT ARE LEGALLY NONCONFORMING BECAUSE THEY EXCEED MAXIMUM HARDSCAPE COVERAGE CAN ADD NEW HARDSCAPE BY REMOVING EXISTING HARDSCAPE AT A 12 RATIO (I.E. ONE NEW SQUARE FOOT OF HARDSCAPE FOR EVERY TWO SQUARE FEET OF REMOVED HARDSCAPE).

MERCER ISLAND DIFFERENTIATES BETWEEN NEW AND EXISTING, REPLACED AND REMOVED HARDSCAPE. NEW HARDSCAPE IS THAT WHICH MAY (OR MAY NOT DEPENDING ON SETBACK) BE ADDED TO THE TOTAL EXISTING HARDSCAPE AREA ON A PARCEL. REPLACED HARDSCAPE IS THAT WHICH IS EITHER RELOCATED ON SITE OR REBUILT IN THE SAME LOCATION. REMOVED HARDSCAPE IS THAT WHICH IS REMOVED AND REPLACED OR REMOVED AND RESTORED TO SOFTSCAPE.

THE CALCULATIONS ON A04 ILLUSTRATE THAT THE PROJECT WILL REPLACE 316 SF OF THE 918 SF OF HARDSCAPE TO BE REMOVED. DCI 22-003 FINDS THAT SITES THAT ARE LEGALLY NONCONFORMING BECAUSE THEY EXCEED MAXIMUM HARDSCAPE COVERAGE CAN ADD NEW HARDSCAPE BY REMOVING EXISTING HARDSCAPE AT A 12 RATIO.

316 SF OF NEW HARDSCAPE @ 2 = 632 SF  
632 SF IS LESS THAN 735 SF OF REMOVED HARDSCAPE THEREFORE OK



THE REST OF THE REMOVED HARDSCAPE WILL BE RESTORED TO SOFTSCAPE. IN DOING SO, THE PROJECT PROPOSES TO BRING THE TOTAL AMOUNT OF HARDSCAPE CLOSER TO COMPLIANCE WITH THE TOTAL PERCENT OF PROJECT HARDSCAPE AREA ALLOWABLE IN THE ZONE.

F. TOTAL EXIST'G HARDSCAPE AREA (ITEMIZED)	EXIST'G AREA	EXIST'G SUBTOTALS	G. (TOTAL HARDSCAPE AREA REMOVED) (ITEMIZED)	AREA REMOVED	REMOVED SUBTOTALS	H. TOTAL REPLACED HARDSCAPE AREA (ITEMIZED)	AREA REPLACED	REPLACED SUBTOTALS	HARDSCAPE CALCULATIONS	MULTIPLIER
<b>F1. UNCOVERED DECKS</b>	SF		<b>G1. UNCOVERED DECKS</b>	SF		<b>H1. UNCOVERED DECKS</b>			A GROSS LOT AREA	17,439
EXIST'G WEST DECK UPPER (a+b)	382		EXIST'G WEST DECK UPPER (a+b)	-24		UNCOVERED DECK (PREVIOUSLY LOT COVERAGE NOW HARDSCAPE)	96.8		B NET LOT AREA	17439
EXIST'G ENTRY DECK LOWER	223		EXIST'G ENTRY DECK LOWER	-36.5		WEST DECK UPPER (a+b)(21+38)	59		C AREA BORROWED FROM LOT COVERAGE	0
EXIST'G EAST DECK 1	126.5		EXIST'G EAST DECK 1	0		WEST DECK LOWER	11.4		D ALLOWED HARDSCAPE AREA %	9%
EXIST'G EAST DECK 2	50		EXIST'G EAST DECK 2	0		TOTAL REPLACED UNCOVERED DECKS		167.2	E ALLOWED HARDSCAPE AREA	1569.51
EXIST'G GAZEBO DECK	11		EXIST'G GAZEBO DECK	0		TOTAL EXISTING UNCOVERED DECKS			F TOTAL EXISTING HARDSCAPE	2288.3
<b>TOTAL EXIST'G UNCOVERED DECKS</b>	<b>792.5</b>		<b>TOTAL REMOVED UNCOVERED DECKS</b>	<b>-60.5</b>		<b>H2. UNCOVERED PATIOS</b>			G TOTAL EXISTING HARDSCAPE %	13.12174
<b>F2. UNCOVERED PATIOS</b>			<b>G2. UNCOVERED PATIOS</b>			WEST PAVER PATIO	25.5		H TOTAL HARDSCAPE AREA REMOVED	-735.5
WEST CONC PATIO (a+b)	75		EXIST'G WEST PATIO (NOT UNDER DECK)	-15		SOUTH CONC PATIO	93.3		I TOTAL REPLACED HARDSCAPE AREA	632.4
EAST CONC PATIO BY ELEC METER	36		EAST CONC PATIO BY METER	0		TOTAL REPLACED UNCOVERED PATIOS		118.8	J 632.4 SF < 912 SF THEREFORE OKAY	2185.2
<b>TOTAL EXIST'G UNCOVERED PATIOS</b>	<b>111</b>		<b>TOTAL REMOVED UNCOVERED PATIOS</b>	<b>-15</b>		<b>H3. WALKWAYS</b>				
<b>F3. WALKWAYS</b>			<b>G3. WALKWAYS</b>			H4. STAIRS				
SOUTH GRAVEL PATH 1	425		SOUTH GRAVEL PATH 1	-425		H5. ROCKERIES & RETAINING WALLS				
SOUTH GRAVEL PATH 2	109		SOUTH GRAVEL PATH 2	-109		H6. OTHER				
SOUTH GRAVEL PATH 4	126		SOUTH GRAVEL PATH 4	-126		<b>TOTAL PROPOSED REPLACED HARDSCAPE</b>	<b>316.2</b>			
<b>TOTAL EXIST'G WALKWAYS</b>	<b>660</b>		<b>TOTAL REMOVED WALKWAYS</b>	<b>-660</b>						
<b>F4. STAIRS</b>			<b>G4. STAIRS</b>			<b>GENERAL NOTES</b>				
SOUTH CONC STAIRS 1	30		SOUTH CONC STAIRS 1	0		1. COVERED MEANS A BLDG ROOF OR CANOPY; AN IMPERVIOUS DECK IS NOT CONSIDERED A ROOF PER 2/2/22 CORRESP. W/ TIM MCHARG, PRINCIPAL PLANNER, CITY OF MERCER ISLAND				
SOUTH CONC STAIRS 2	24		SOUTH CONC STAIRS 2	0		2. NEW HARDSCAPE MAY BE ADDED ONLY BY REMOVAL/ RESTORATION OF 2 SF OF NEW FOR EVERY 1 SF OF EXIST'G REMOVED.				
SOUTH CONC STAIRS 3	17		SOUTH CONC STAIRS 3	0		3. REMOVED HARDSCAPE OFFSET AT 2:1 RATIO MUST BE RESTORED TO SOFTSCAPE. FOR INSTANCE, A GRAVEL PATH (HARDSCAPE) MAY BE CONVERTED TO A WOODCHIP PATH (SOFTSCAPE).				
SOUTH CONC STAIRS 4	10		SOUTH CONC STAIRS 4	0		4. PER 19.16.010 DEFINITIONS, HARDSCAPE IS THE SOLID, HARD, ELEMENTS OR STRUCTURES THAT ARE INCORPORATED INTO LANDSCAPING. THE HARDSCAPE INCLUDES, BUT IS NOT LIMITED TO, STRUCTURES OTHER THAN BUILDINGS, PAVED AREAS OTHER THAN DRIVING SURFACES, STAIRS, WALKWAYS, DECKS, PATIOS, AND SIMILAR CONSTRUCTED ELEMENTS.				
<b>TOTAL EXIST'G STAIRS</b>	<b>81</b>		<b>TOTAL EXIST'G REMOVED STAIRS</b>	<b>0</b>		5. MEASUREMENTS PER SURVEY				
<b>F5. ROCKERIES &amp; RETAINING WALLS</b>			<b>G5. ROCKERIES &amp; RETAINING WALLS</b>							
NORTH ROCKERY 1	8.5		NORTH ROCKERY 1	0						
NORTH ROCKERY 2	39		NORTH ROCKERY 2	0						
NORTH ROCKERY 3	17.8		NORTH ROCKERY 3	0						
NORTH ROCKERY 4	21.3		NORTH ROCKERY 4	0						
NORTH ROCKERY 5	6.4		NORTH ROCKERY 5	0						
NORTH ROCKERY 6	5		NORTH ROCKERY 6	0						
EAST ROCKERY 1	105		EAST ROCKERY 1	0						
EAST ROCKERY 2	25		EAST ROCKERY 2	0						
EAST ROCKERY 3	34		EAST ROCKERY 3	0						
EAST ROCKERY 4	20		EAST ROCKERY 4	0						
EAST ROCKERY 5	13		EAST ROCKERY 5	0						
SOUTH ROCKERY 1	83		SOUTH ROCKERY 1	0						
SOUTH ROCKERY 2	196		SOUTH ROCKERY 2	0						
<b>TOTAL EXIST'G ROCKERIES</b>	<b>574</b>		<b>TOTAL EXIST'G ROCKERIES</b>	<b>0</b>						
SOUTH RETAINING WALL 1	9		SOUTH RETAINING WALL 1	0						
SOUTH RETAINING WALL 2	13		SOUTH RETAINING WALL 2	0						
SOUTH RETAINING WALL 3	3.5		SOUTH RETAINING WALL 3	0						
SOUTH RETAINING WALL 4	5		SOUTH RETAINING WALL 4	0						
WEST RETAINING WALL 1	18		WEST RETAINING WALL 1	0						
WEST RETAINING WALL 2	15.3		WEST RETAINING WALL 2	0						
<b>TOTAL EXIST'G RETAINING WALLS</b>	<b>63.8</b>		<b>TOTAL EXIST'G RETAINING WALLS</b>	<b>0</b>						
<b>TOTAL EXIST'G ROCKERY &amp; RETAINING WALLS</b>	<b>637.8</b>		<b>TOTAL REMOVED ROCKERIES &amp; RETAINING WALLS</b>	<b>0</b>						
<b>F6. OTHER</b>			<b>G6. OTHER</b>							
EAST CONC 1	3		EAST CONC 1	0						
EAST CONC 2	3		EAST CONC 2	0						
<b>TOTAL EXIST'G OTHER</b>	<b>6</b>		<b>TOTAL EXIST'G REMOVED OTHER</b>	<b>0</b>						
<b>TOTAL EXIST'G HARDSCAPE AREA</b>	<b>2288.3</b>		<b>TOTAL EXIST'G REMOVED HARDSCAPE AREA</b>	<b>-735.5</b>						

4 HARDSCAPE CODE ANALYSIS NTS

3 HARDSCAPE CALCULATIONS NTS

1 HARDSCAPE CALCULATIONS NTS

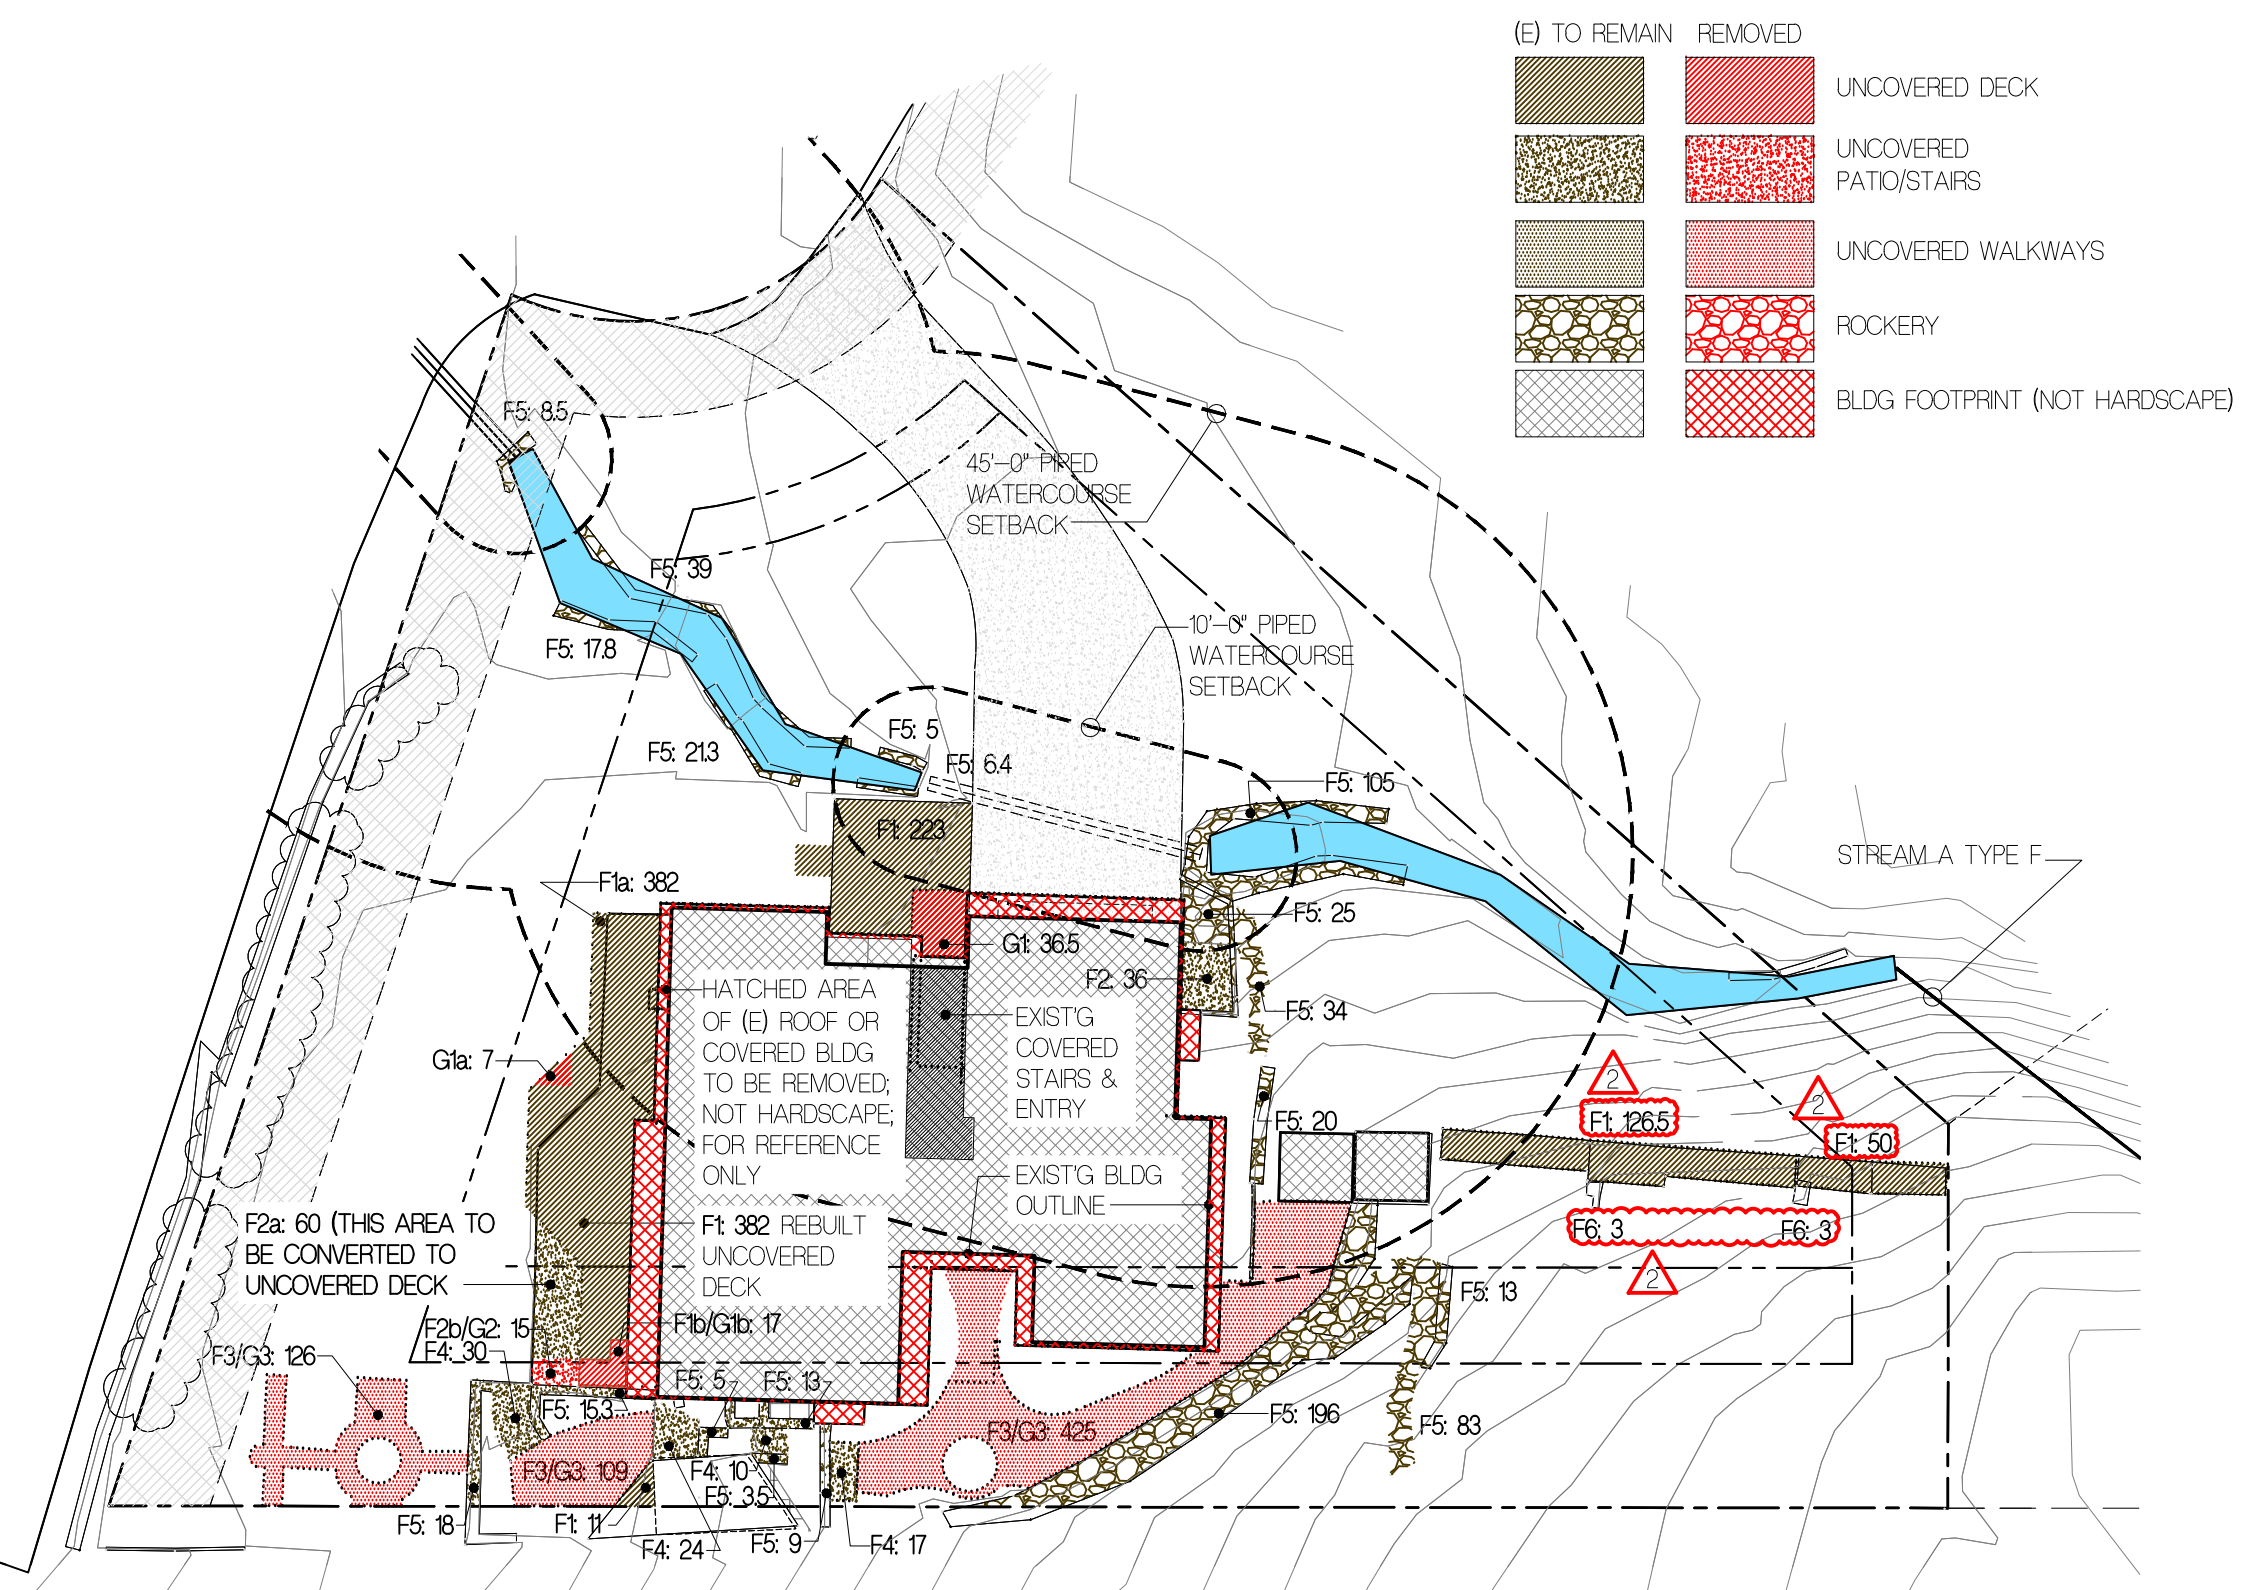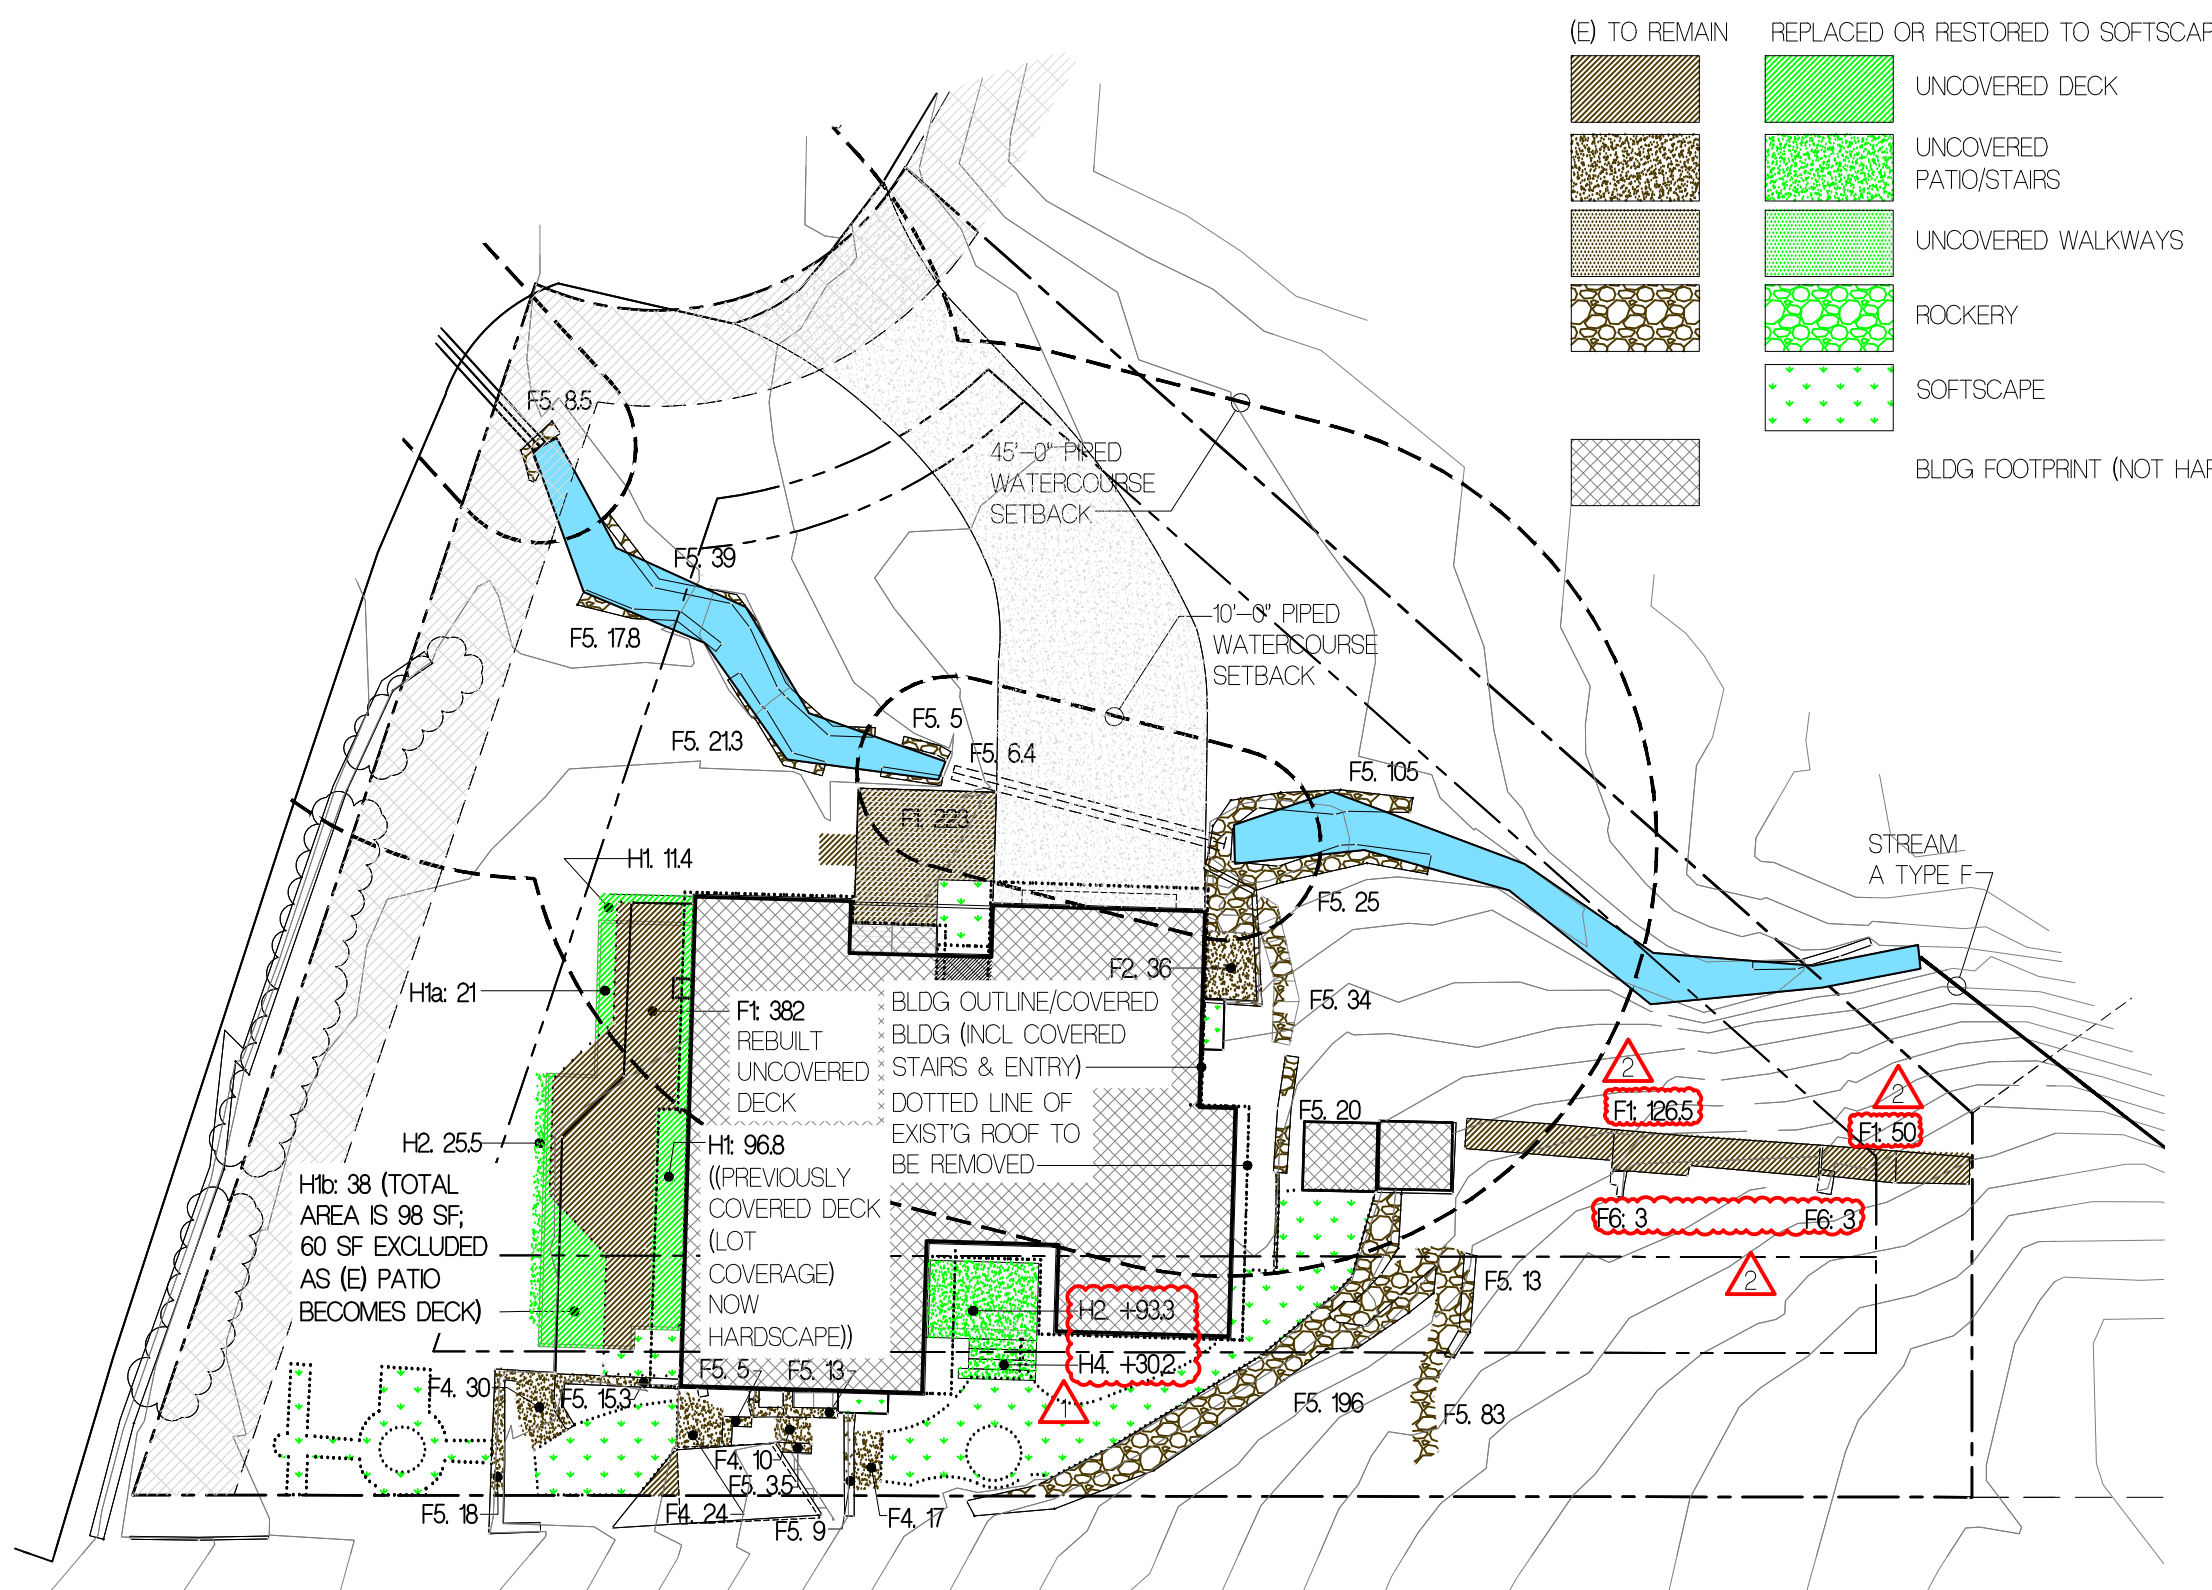

2 (E) HARDSCAPE TO REMAIN, BE RESTORED TO SOFTSCAPE OR REBUILT

1 (E) HARDSCAPE TO REMAIN & BE REMOVED

PROFESSIONAL STAMP

9752 REGISTERED ARCHITECT  
ALLISON W. HOGUE  
STATE OF WASHINGTON

BUILDING DEPT STAMP

ISSUE	DATE
CORRECTIONS #2	11.03.23
CORRECTIONS #1	10.10.23
PERMIT SET	4.14.23
PRE-APPLICATION FOLLOW UP	5.10.22
PRE-APPLICATION FOLLOW UP	4.29.22
PRE-APPLICATION FOLLOW UP	10.15.21
PRE-APPLICATION MTG	10.14.21
PRE-APPLICATION NOTES	10.15.21

CODE DIAGRAMS: HARDSCAPE

A0.4

**OWNER**  
BALSA & MINA LABAN  
PHONE: 524862931

**ARCHITECT**  
FLOISAND STUDIO  
1941 FIRST AVENUE SOUTH #2E  
SEATTLE, WA 98134  
PHONE: 206.634.0136  
CONTACT: ALLISON HOGUE

**SURVEYOR**  
TERRANE  
10071 MAIN STREET, SUITE 102  
BELLEVUE, WA 98004  
PHONE: 425.458.4488  
CONTACT: KATHERINE RYG

**WETLAND BIOLOGIST**  
WETLAND RESOURCES, INC  
9505 19TH AVE SE, STE 106  
EVERETT, WA 98203  
PHONE: 425.3373714  
CONTACT: NIELS PEDERSEN

**LAND USE CONSULTANT**  
VAN NESS FELDMAN LLP  
191 SECOND AVE, STE 1800  
SEATTLE, WA 98102-2996  
PHONE: 206.614.1275

**STRUCTURAL**  
MALSAM TSANG STRUCTURAL ENGINEERING  
122 S JACKSON ST #210  
SEATTLE, WA 98104  
PHONE: 206.438.2674  
CONTACT: MARC MALSAM


**CIVIL ENGINEER**  
PACIFIC STORMWATER  
1421 NE 80TH ST  
SEATTLE, WA 98115  
PHONE: (206) 353-7495  
CONTACT: DAVID FARR

**GEOTECHNICAL ENGINEER**  
ZIPPERGEO  
1909 36TH AVE W, STE E  
LYNNWOOD, WA 98036  
PHONE: (425) 582-9928  
CONTACT: JAMES GEORGIS

**LABAN REMODEL**

10 BROOK BAY  
MERCER ISLAND, WA 98040

PROFESSIONAL STAMP

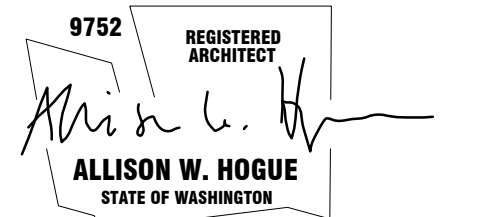

BUILDING DEPT STAMP

ISSUE	DATE
CORRECTIONS #2	11/03/23
PERMIT SET	4/14/23
PRE-APPLICATION FOLLOW UP	5/10/22
PRE-APPLICATION FOLLOW UP	4/29/22
PRE-APPLICATION FOLLOW UP	10/15/21
PRE-APPLICATION MTG	10/14/21
PRE-APPLICATION NOTES	10/15/21

CODE DIAGRAMS:  
LOT COVERAGE

**A0.5**



LOT COVERAGE	SF
A. GROSS LOT AREA	17,439
B. NET LOT AREA	17,439
C. ALLOWED LOT COVERAGE AREA	6,103.65
D. ALLOWED LOT COVERAGE	35% OF LOT
E. EXISTING LOT COVERAGE (SEE DIAGRAM 1/A0.5)	
1. MAIN STRUCTURE ROOF AREA (2406.5+365)	2,771.50
2. ACCESSORY BUILDING ROOF AREA	109
3. VEHICULAR USE (DRIVEWAY, PAVED ACCESS EASEMENTS, PARKING)	1359
4. COVERED PATIOS AND COVERED DECKS	60.3
5. TOTAL EXISTING LOT COVERAGE (E1 + E2 + E3 + E4)	4,299.80
F. (TOTAL LOT COVERAGE AREA REMOVED) (SEE DIAGRAM 1/A0.5)	
1. MAIN STRUCTURE ROOF AREA TO BE REMOVED	-365
2. ACCESSORY BUILDING ROOF AREA	0
3. VEHICULAR USE (DRIVEWAY, PAVED ACCESS EASEMENTS, PARKING)	0
4. COVERED PATIOS AND COVERED DECKS	0
5. TOTAL EXISTING LOT COVERAGE REMOVED/REBUILT (F1 + F2 + F3 + F4)	-365
G. PROPOSED ADJUSTMENT FOR SINGLE STORY AREA	0
H. PROPOSED ADJUSTMENT FOR FLAG LOT	0
I. TOTAL NEWLY REBUILT LOT COVERAGE AREA (SEE DIAGRAM 2/A0.5)	
1. MAIN STRUCTURE ROOF AREA (THIS AREA PREVIOUSLY COVERED BY EAVES)	61
2. ACCESSORY BUILDING ROOF AREA	0
3. VEHICULAR USE (NOT NEW; WAS PREVIOUSLY COVERED BY ROOF)	46
4. COVERED PATIOS AND COVERED DECKS	0
5. TOTAL REBUILT LOT COVERAGE (I1 + I2 + I3 + I4)	107
J. TOTAL PROJECT LOT COVERAGE = (E5 - F) + I5	4,041.80
K. PROPOSED LOT COVERAGE = (J/B) x 100	23.18%
REQUIRED LANDSCAPE AREA	65%
23.18% IS LESS THAN 35%; THEREFORE OK	

LOT COVERAGE NOTES FROM 10 BROOK BAY\_PFE21-045

MERCER ISLAND DISTINGUISHES BETWEEN EXISTING, REMOVED AND NEW LOT COVERAGE. EXISTING LOT COVERAGE MAY BE REMOVED AND REBUILT OR RELOCATED ON THE SITE. NEW LOT COVERAGE IS THAT AMOUNT OF LOT COVERAGE THAT ADDS TO THE TOTAL AMOUNT OF EXISTING LOT COVERAGE. THE PROJECT PROPOSES NO NET NEW LOT COVERAGE AND IS THEREFORE OKAY.


GENERAL NOTES:  
LOT COVERAGE IS MEASURED TO FACE OF EXT CLADDING OR ROOF EDGE, WHICHEVER IS GREATER.  
COVERED MEANS A BUILDING ROOF OR AWNING; AN IMPERVIOUS DECK IS NOT CONSIDERED A ROOF.  
PER DC 122-013 NEW LOT COVERAGE MAY BE ADDED BY REMOVING EXISTING LOT COVERAGE AT 1:1 RATIO;  
RESULTING LOT COVERAGE TO RESULT IN NET TO NO CHANGE OR LESS FROM EXISTING.

**4 LOT COVERAGE NOTES**

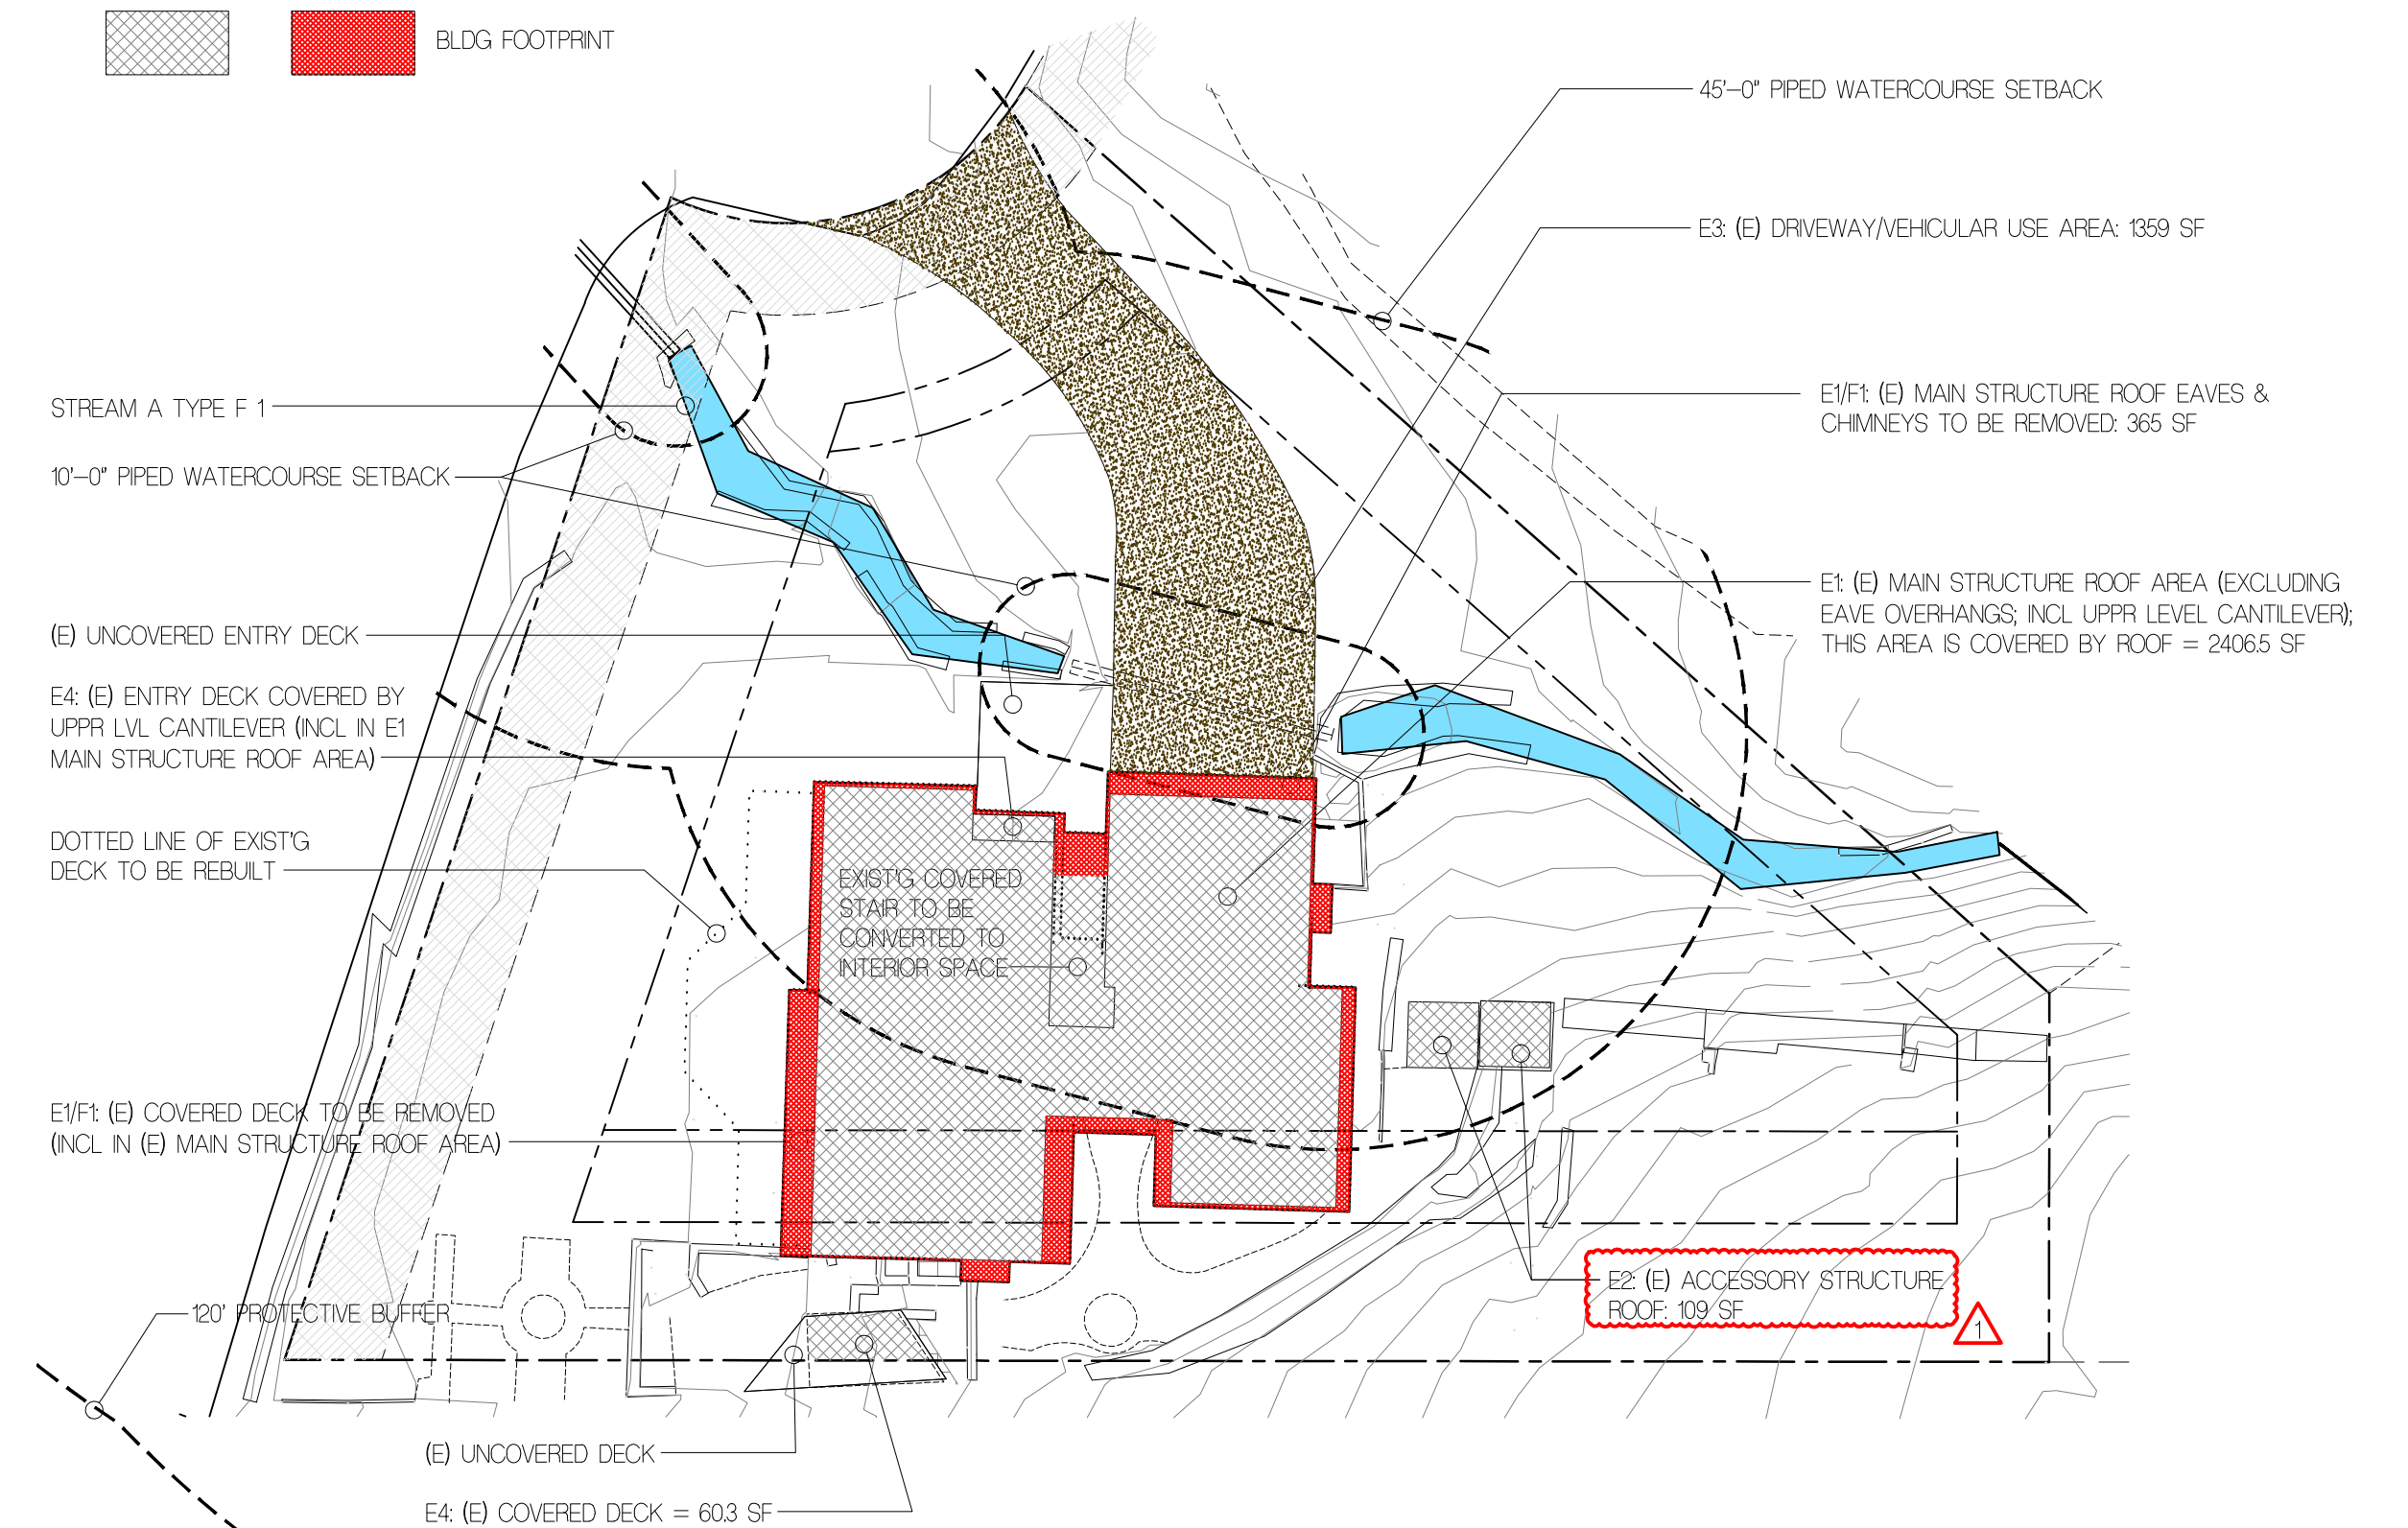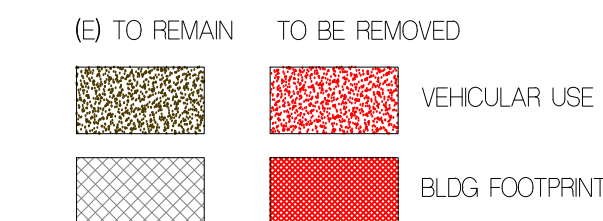


**1**

**EXIST'G LOT COVERAGE**

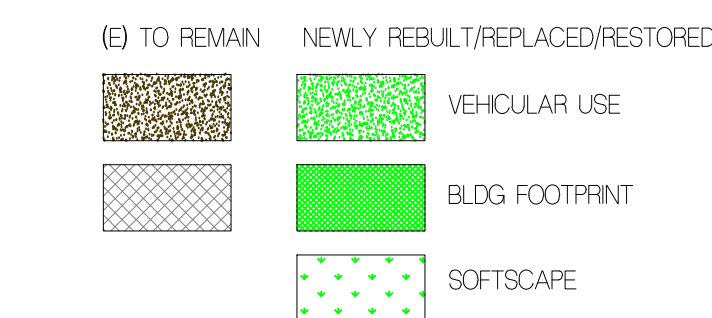

NOTE: NR MEANS NEWLY REPLACED

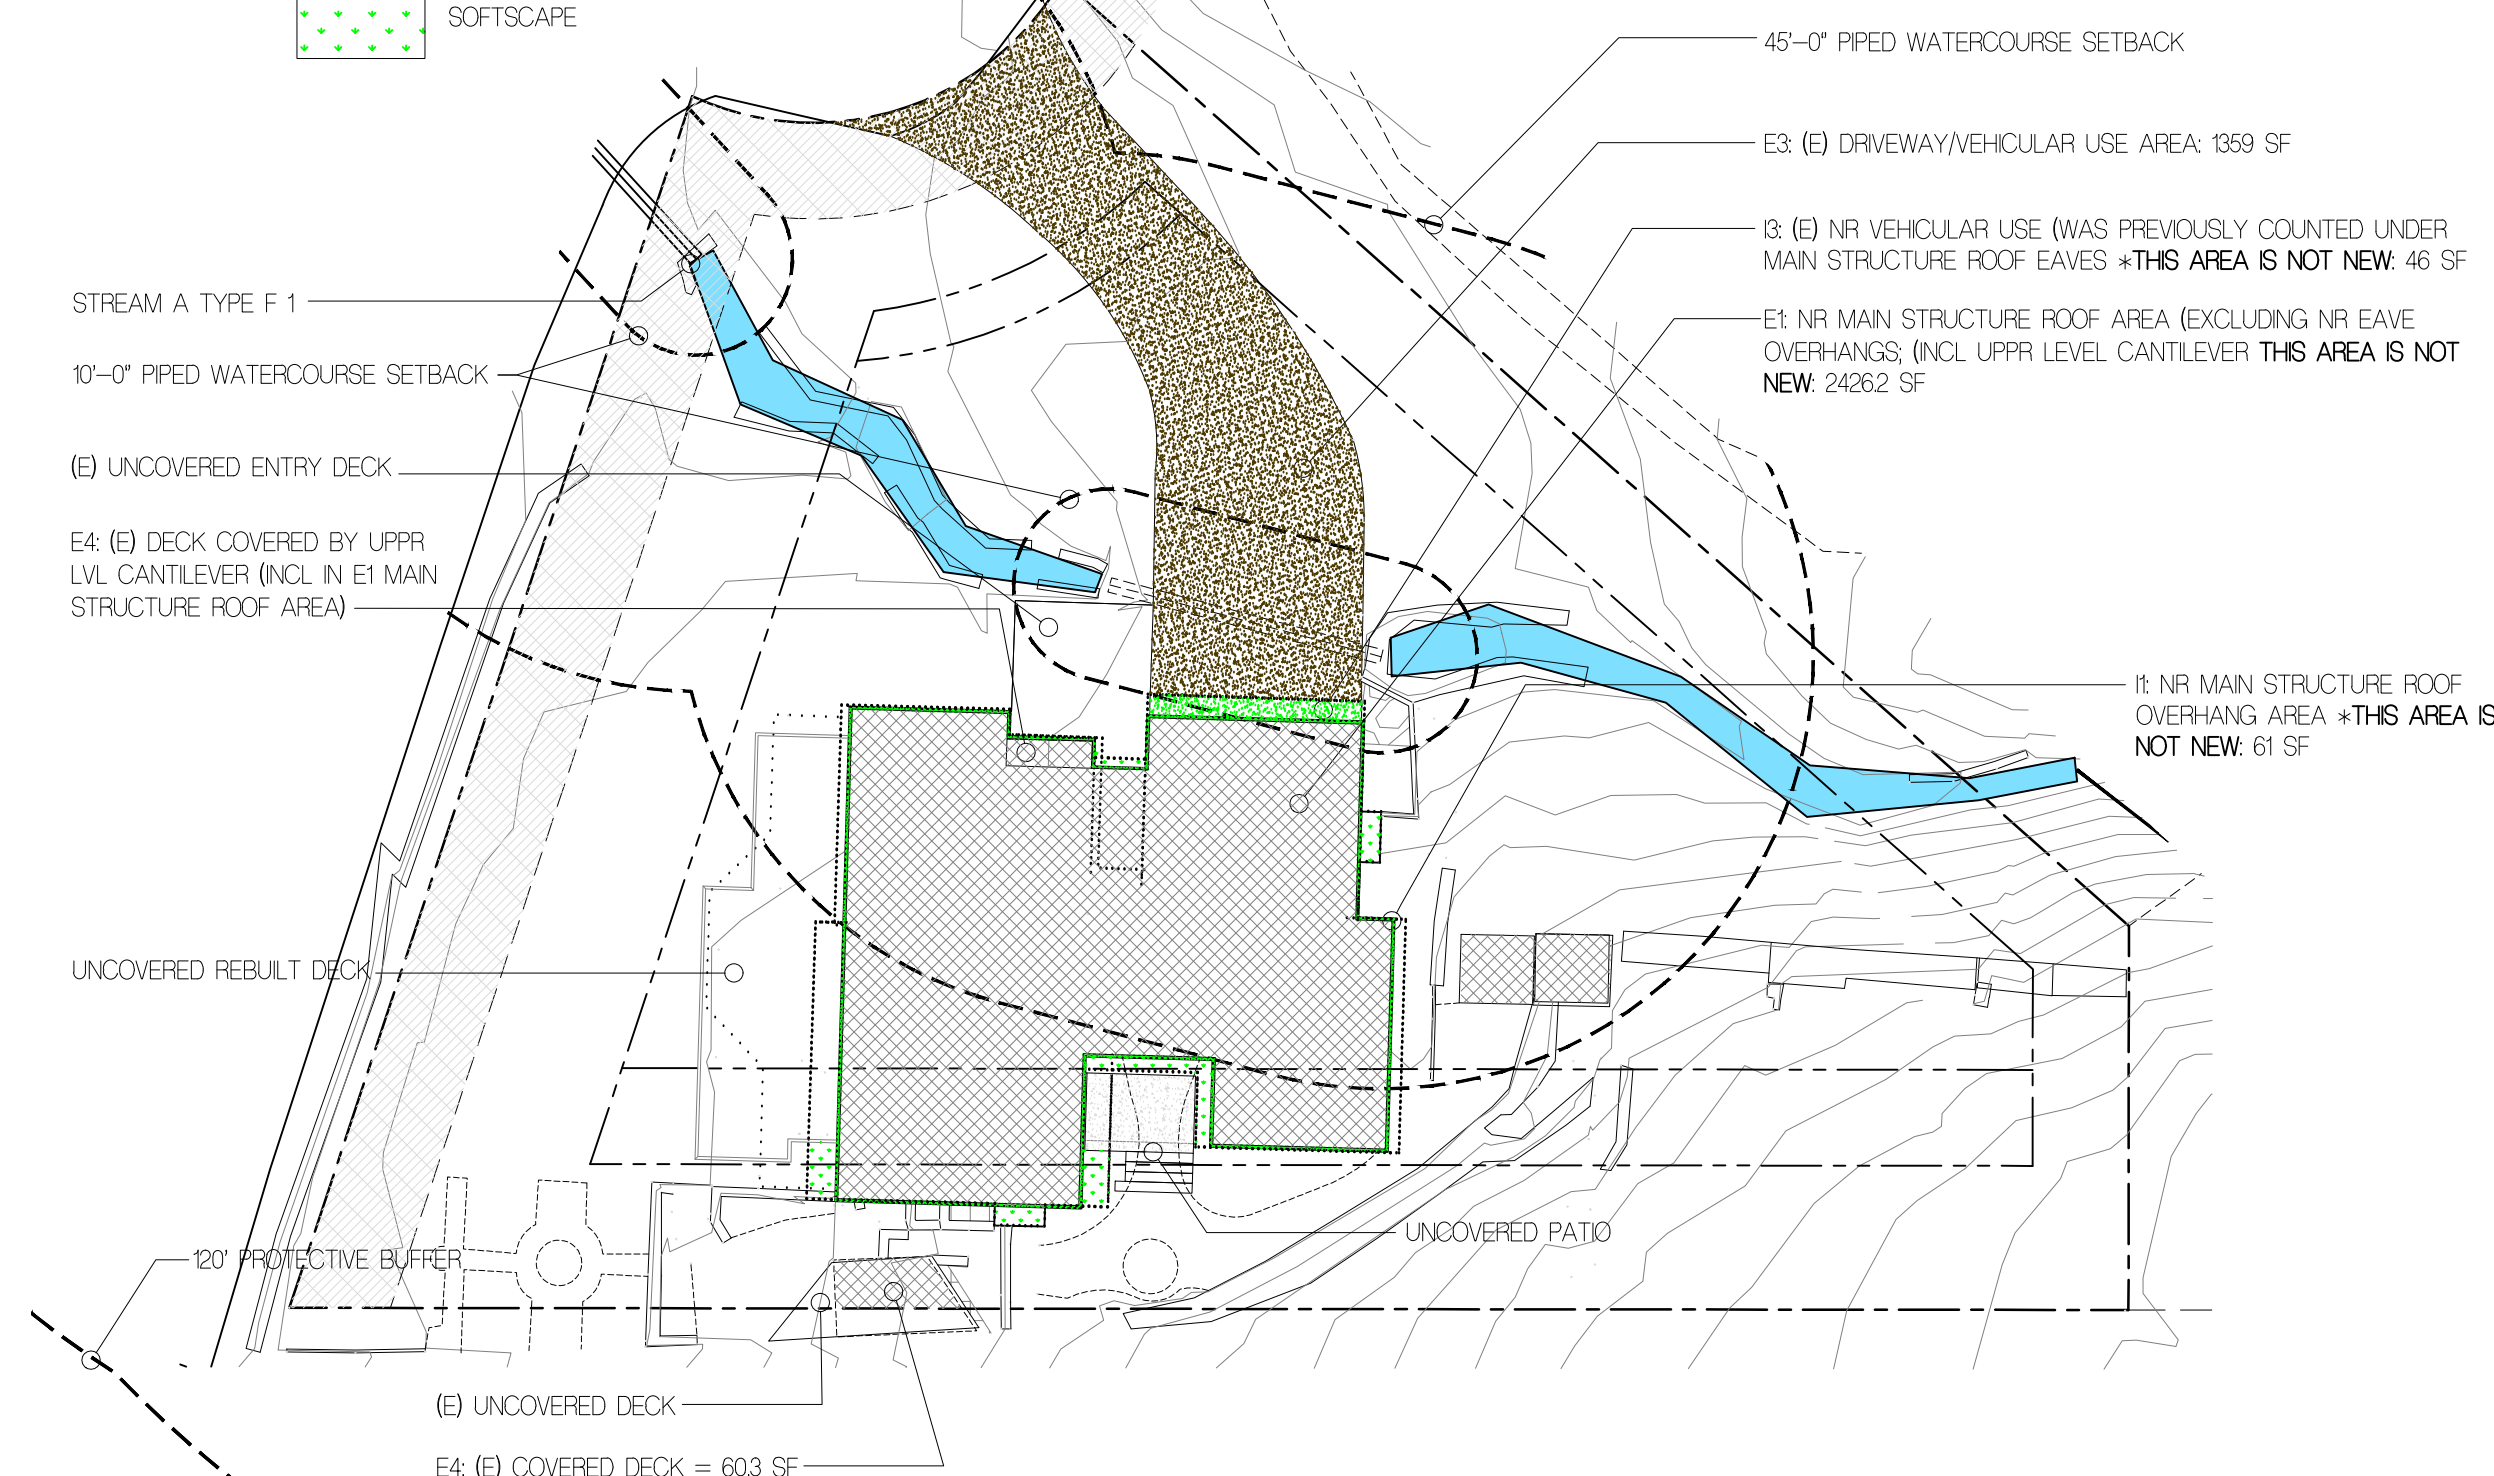

**2**

**PROPOSED LOT COVERAGE**

**OWNER**  
BALSA & MINA LABAN  
PHONE: 524.662.2391

**ARCHITECT**  
FLOISAND STUDIO  
1941 FIRST AVENUE SOUTH #2E  
SEATTLE, WA 98134  
PHONE: 206.634.0136  
CONTACT: ALLISON HOGUE

**SURVEYOR**  
TERRANS  
13001 MAIN STREET, SUITE 102  
BELLEVUE, WA 98004  
PHONE: 425.337.3174  
CONTACT: KATHERINE RYG

**WETLAND BIOLOGIST**  
WETLAND RESOURCES, INC  
9505 19TH AVE SE, STE 106  
EVERETT, WA 98204  
PHONE: 425.337.3174  
CONTACT: NELS PEDERSEN

**LAND USE CONSULTANT**  
VAN NESS FELDMAN LLP  
1191 SECOND AVE, STE 1800  
SEATTLE, WA 98102-2396  
PHONE: 206.514.1275

**STRUCTURAL**  
MALSAM TSANG STRUCTURAL ENGINEERING  
122 S JACKSON ST #210  
SEATTLE, WA 98104  
PHONE: 206.498.2674  
CONTACT: MARC MALSAM

**CIVIL ENGINEER**  
PACIFIC STORMWATER  
1421 NE 80TH ST  
SEATTLE, WA 98115  
PHONE: (206) 353-7495  
CONTACT: DAVID FARRR

**GEOTECHNICAL ENGINEER**  
ZIPFER GEO  
19019 36TH AVE W, STE E  
LYNNWOOD, WA 98036  
PHONE: (425) 582-9928  
CONTACT: JAMES GEORGIS

**LABAN REMODEL**

10 BROOK BAY  
MERCER ISLAND, WA 98040

PROFESSIONAL STAMP

9752 REGISTERED ARCHITECT  
*Allison W. Hogue*  
**ALLISON W. HOGUE**  
STATE OF WASHINGTON

BUILDING DEPT STAMP



ISSUE	DATE
CORRECTIONS #1	10.10.23
PERMIT SET	4.14.23
PRE-APPLICATION FOLLOW UP	5.10.22
PRE-APPLICATION FOLLOW UP	4.29.22
PRE-APPLICATION FOLLOW UP	10.15.21
PRE-APPLICATION MTG	10.14.21
PRE-APPLICATION NOTES	10.5.21

CODE DIAGRAMS:  
GFA & BSMT EXCLUSION

**PROPOSED BASEMENT GFA EXCLUSION CALCULATION**

WALL SEGMENT	LENGTH (FT)	COVERAGE	RESULT
A	16.2	0%	0
B	5.4	0%	0
C	14.8	0%	0
D	5.4	0%	0
E	22.1	0%	0
F	20.4	34%	6.9768
G	3.8	79%	2.9906
H	23.8	65%	15.47
I	18	80%	14.4
J	9	82%	7.38
K	13.8	82%	11.2884
L	15.8	80%	12.64
M	25.1	61%	15.311
N	51	0%	0
TOTALS	244.6	N/A	86.4568

PORTION OF EXCLUDED BASEMENT FLOOR AREA: 0.35346198  
TOTAL BASEMENT FLOOR AREA: 2337.1  
PROPOSED BASEMENT FLOOR AREA EXCLUDED FROM GROSS FLOOR AREA: 826.075991

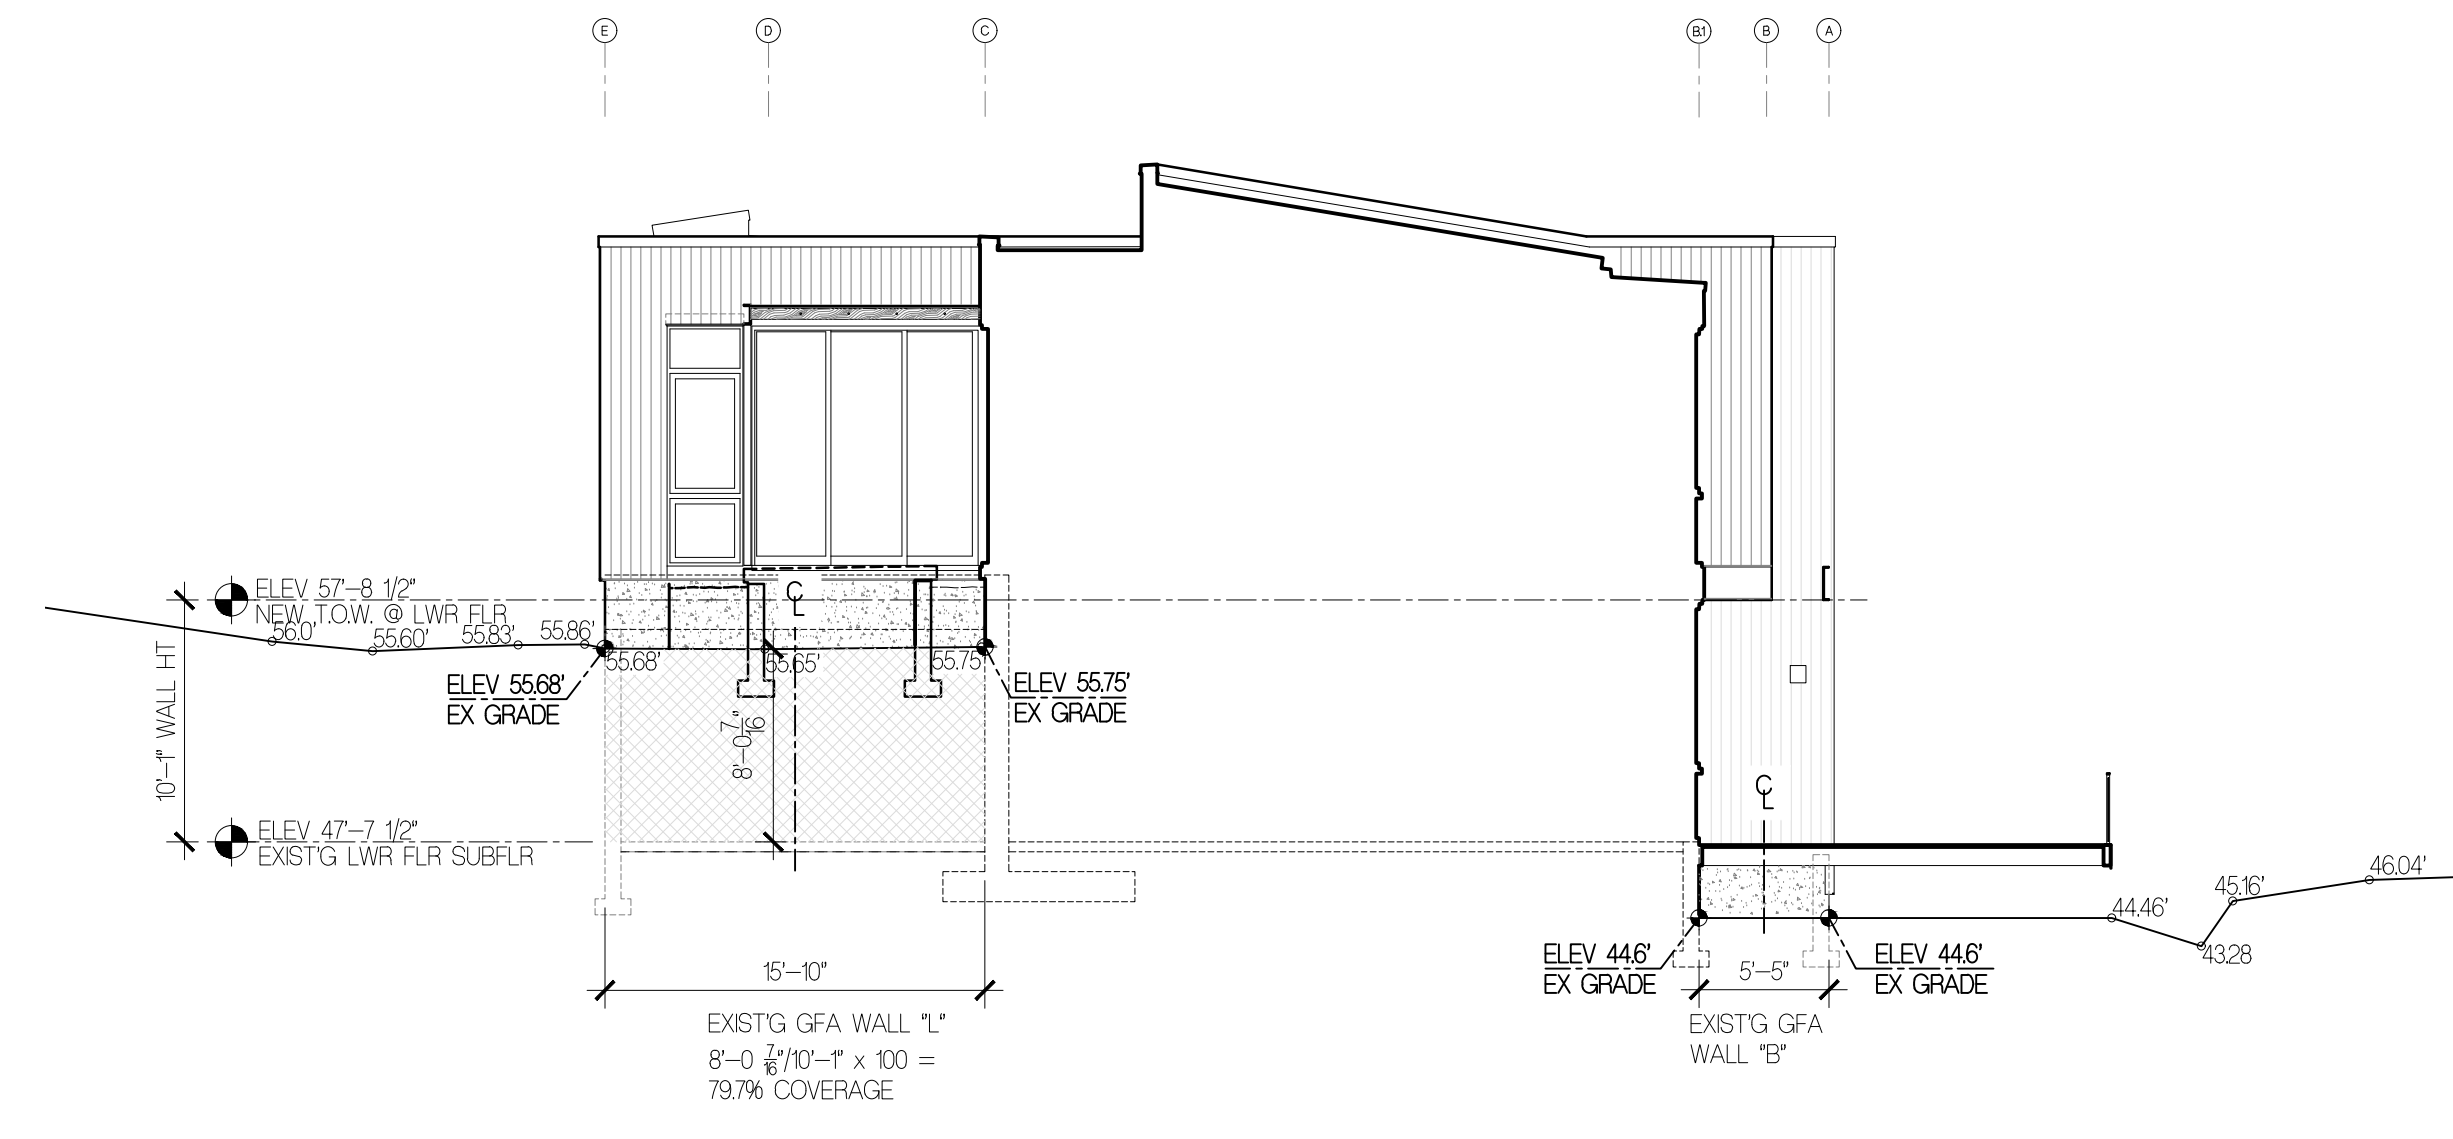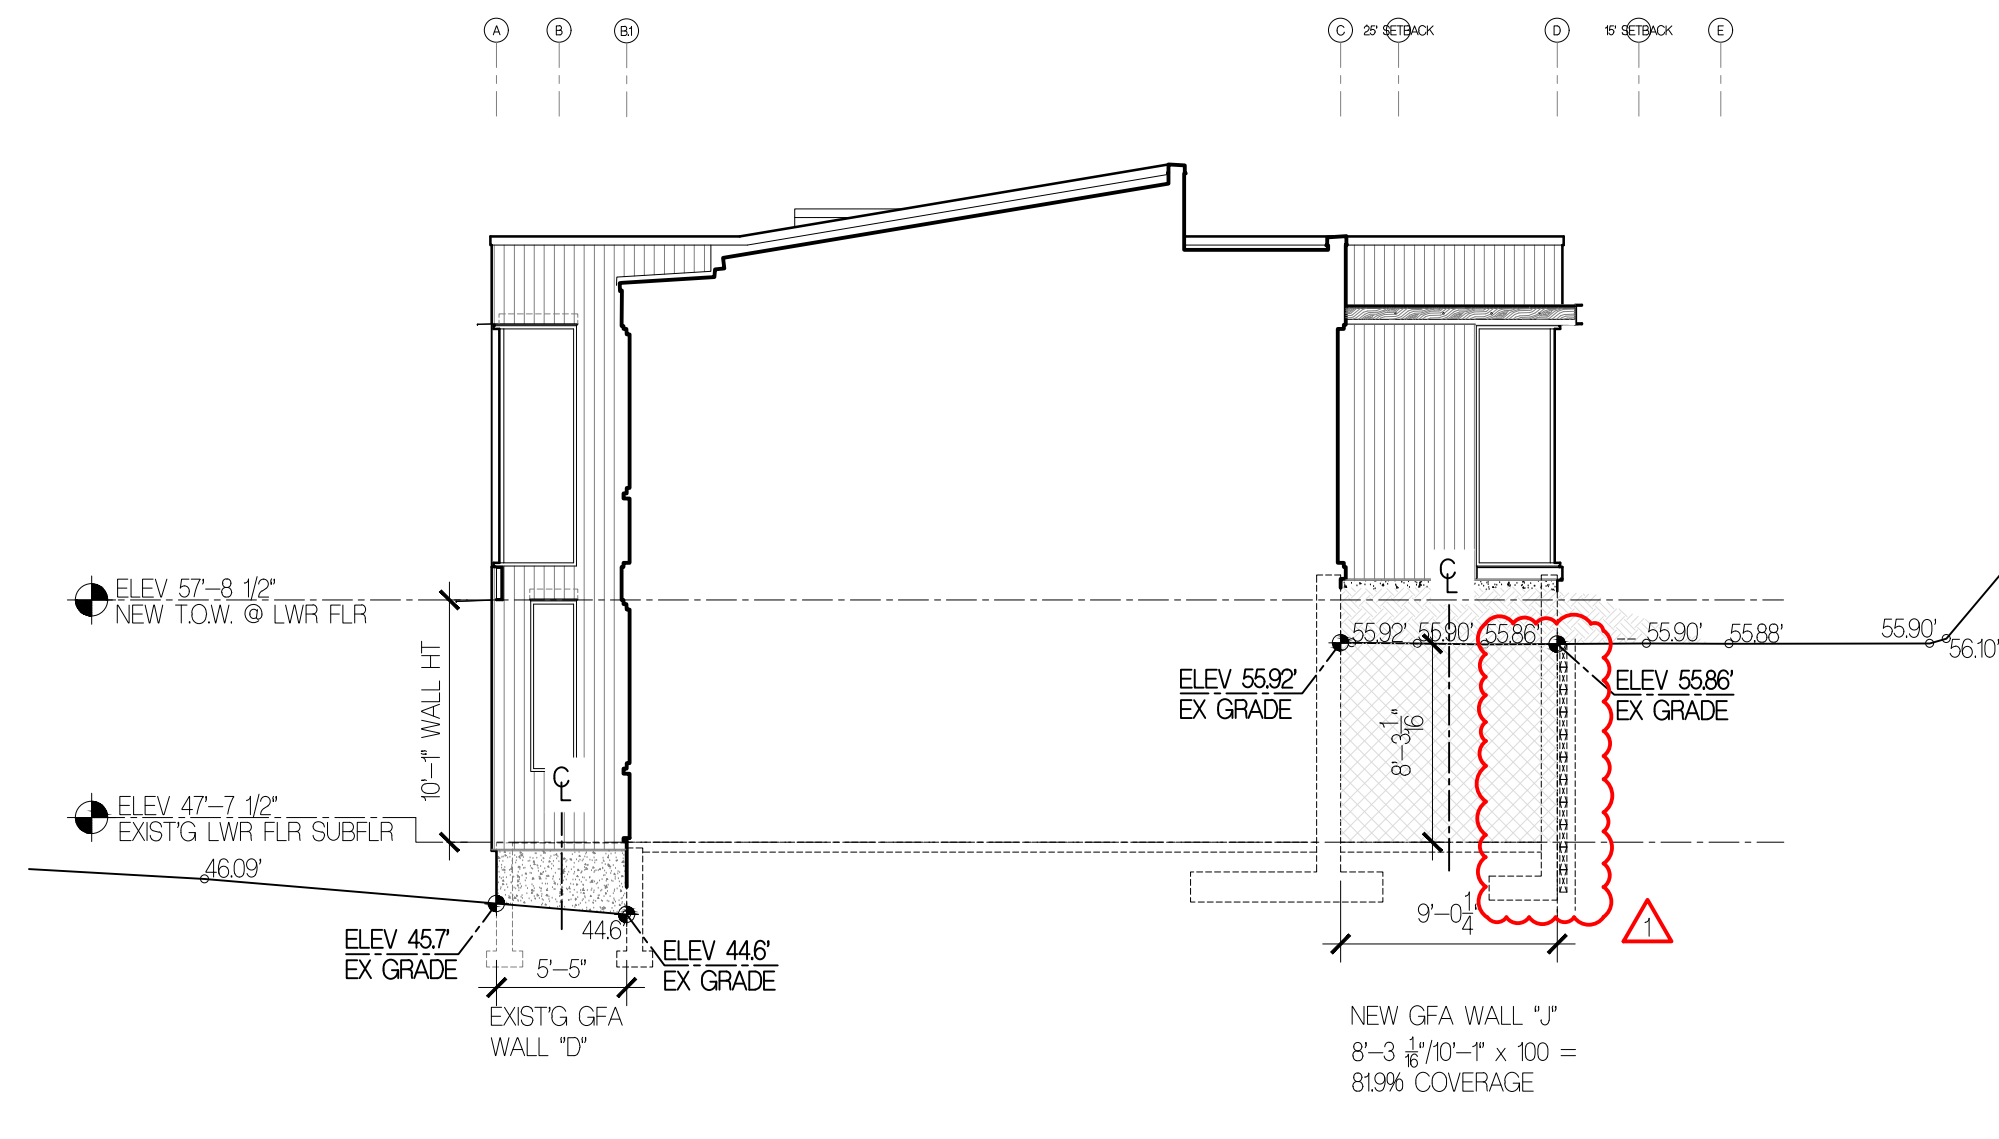

**8** EXIST'G & PROPOSED BSMT GFA EXCLUSION CALC **7** GFA BASEMENT EXCLUSION DIAGRAM - WEST ELEVATION 1/8\"/>


**6** GFA BASEMENT EXCLUSION DIAGRAM - EAST ELEVATION 1/8\"/>

**LEGEND**


- EXISTING / PROPOSED GRADE
- ▨ BELOW GRADE BASEMENT AREA

**NOTES**


- GRADE SHOWN IS EXISTING OR PROPOSED, WHICHEVER IS LOWER
- ALL MEASUREMENTS TAKEN FROM EXTERIOR FACE OF FRM/GCONC BASEMENT WALL

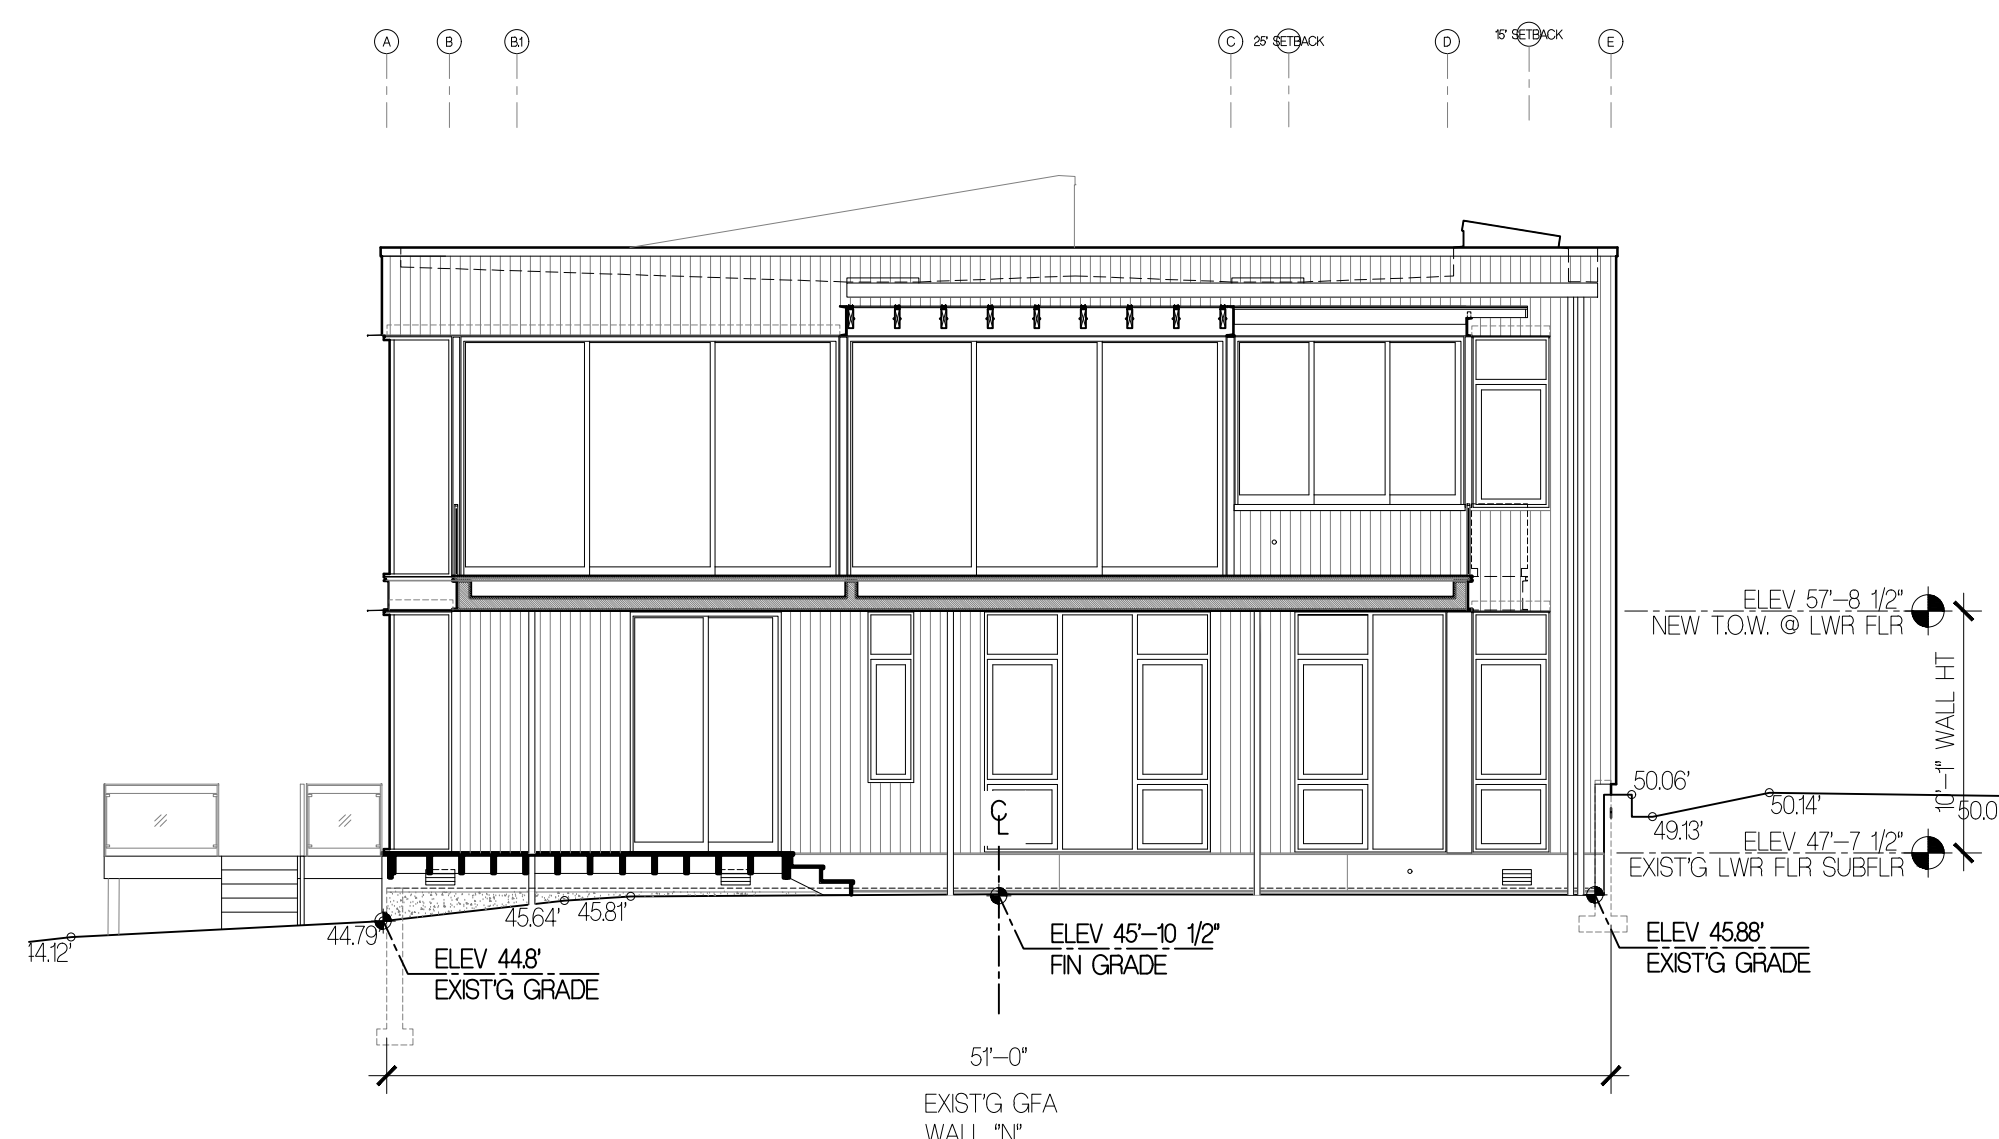


**5** GFA BASEMENT EXCLUSION DIAGRAM - WEST ELEVATION 1/8\"/>

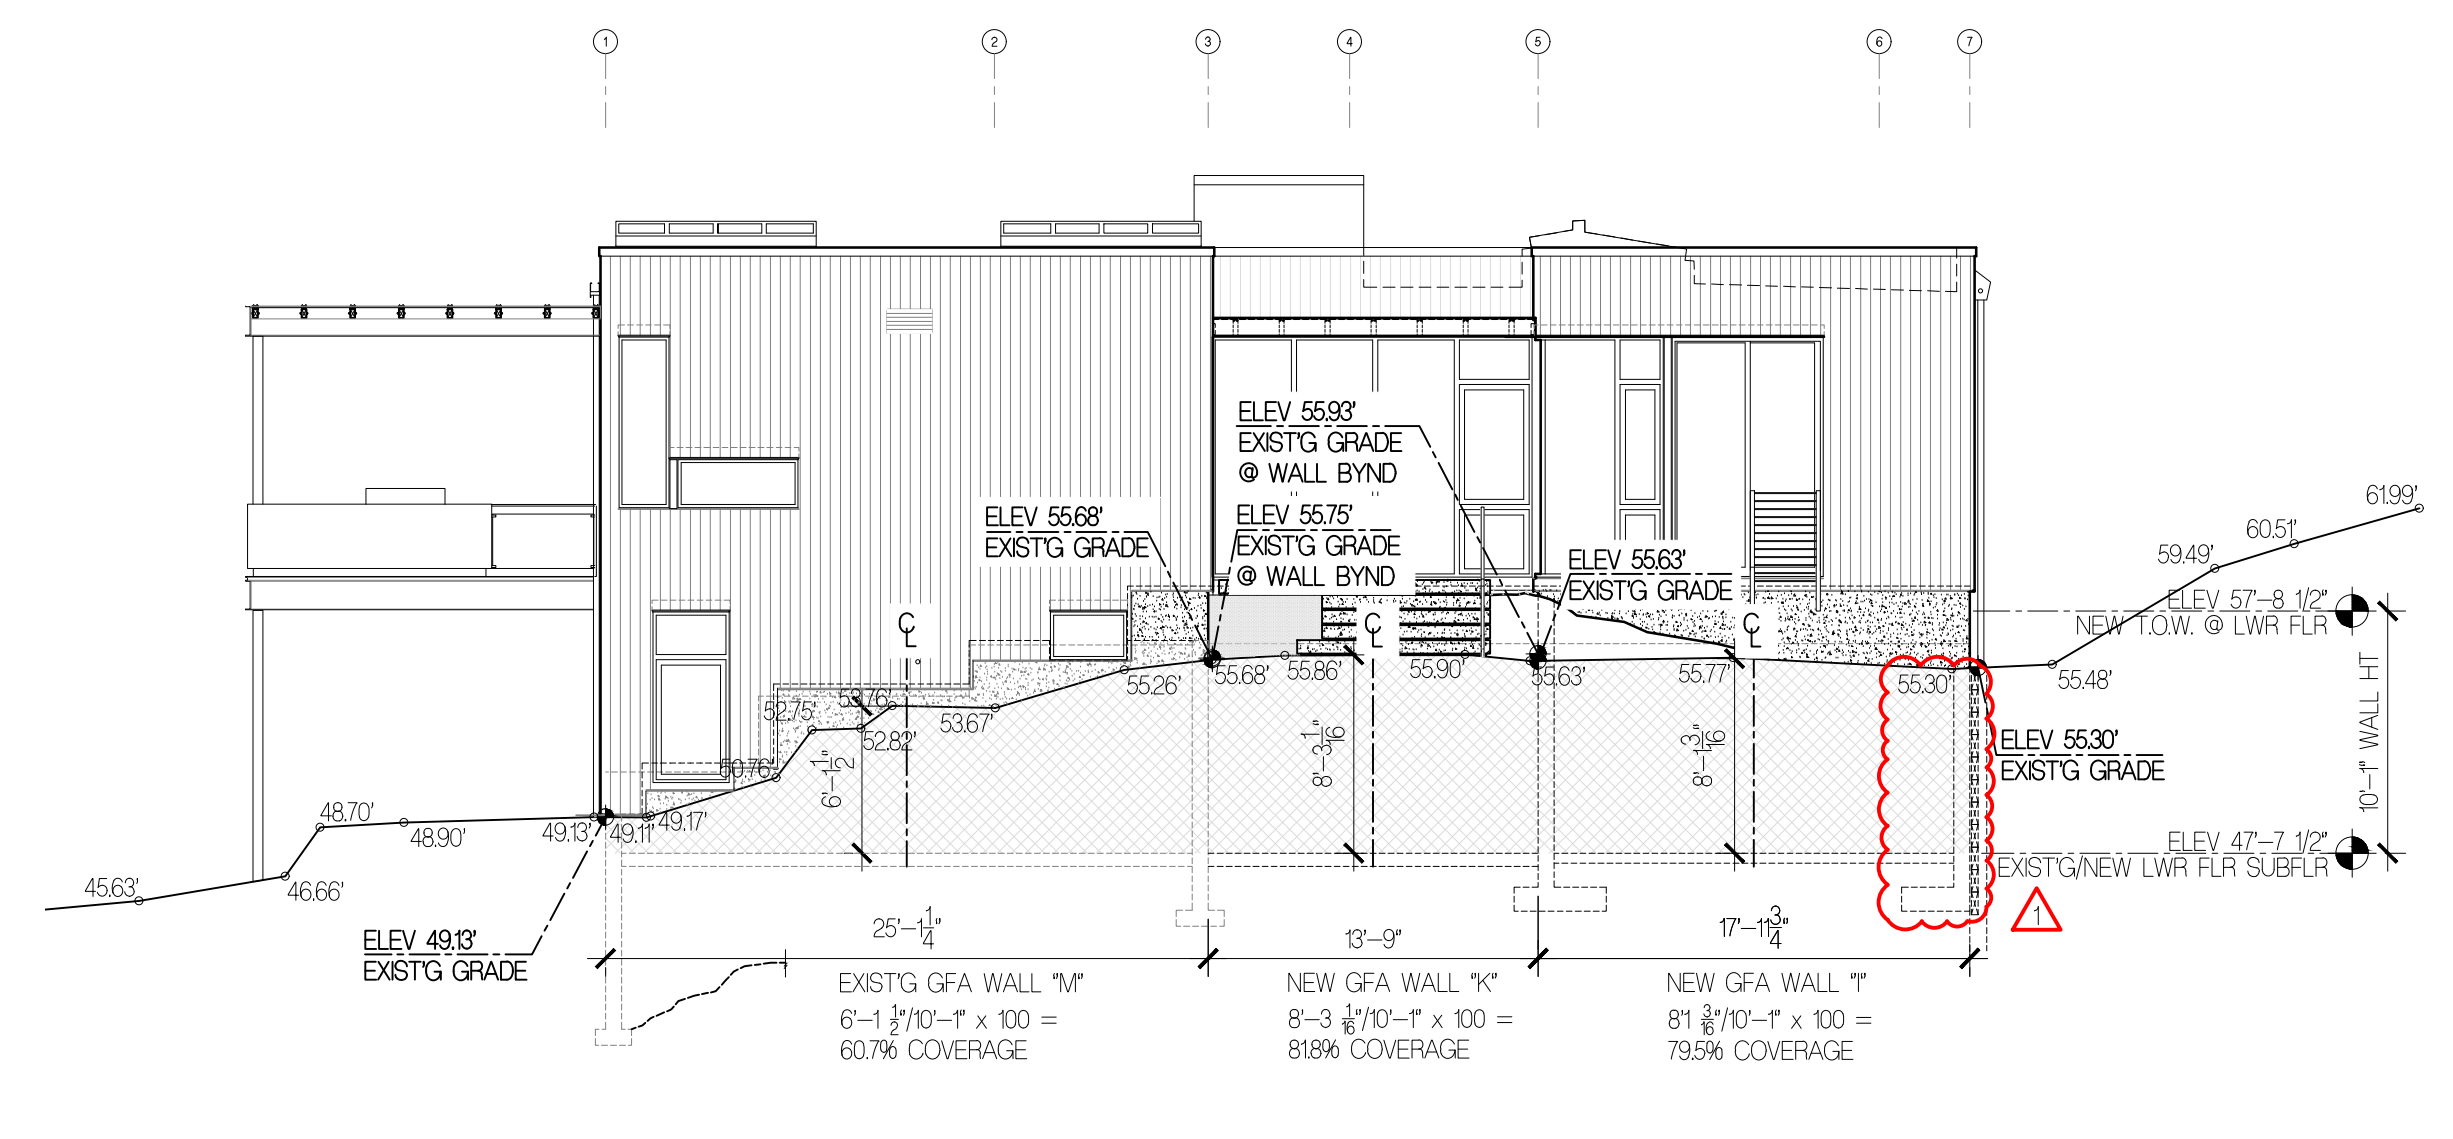


**4** GFA BASEMENT EXCLUSION DIAGRAM - SOUTH ELEVATION 1/8\"/>

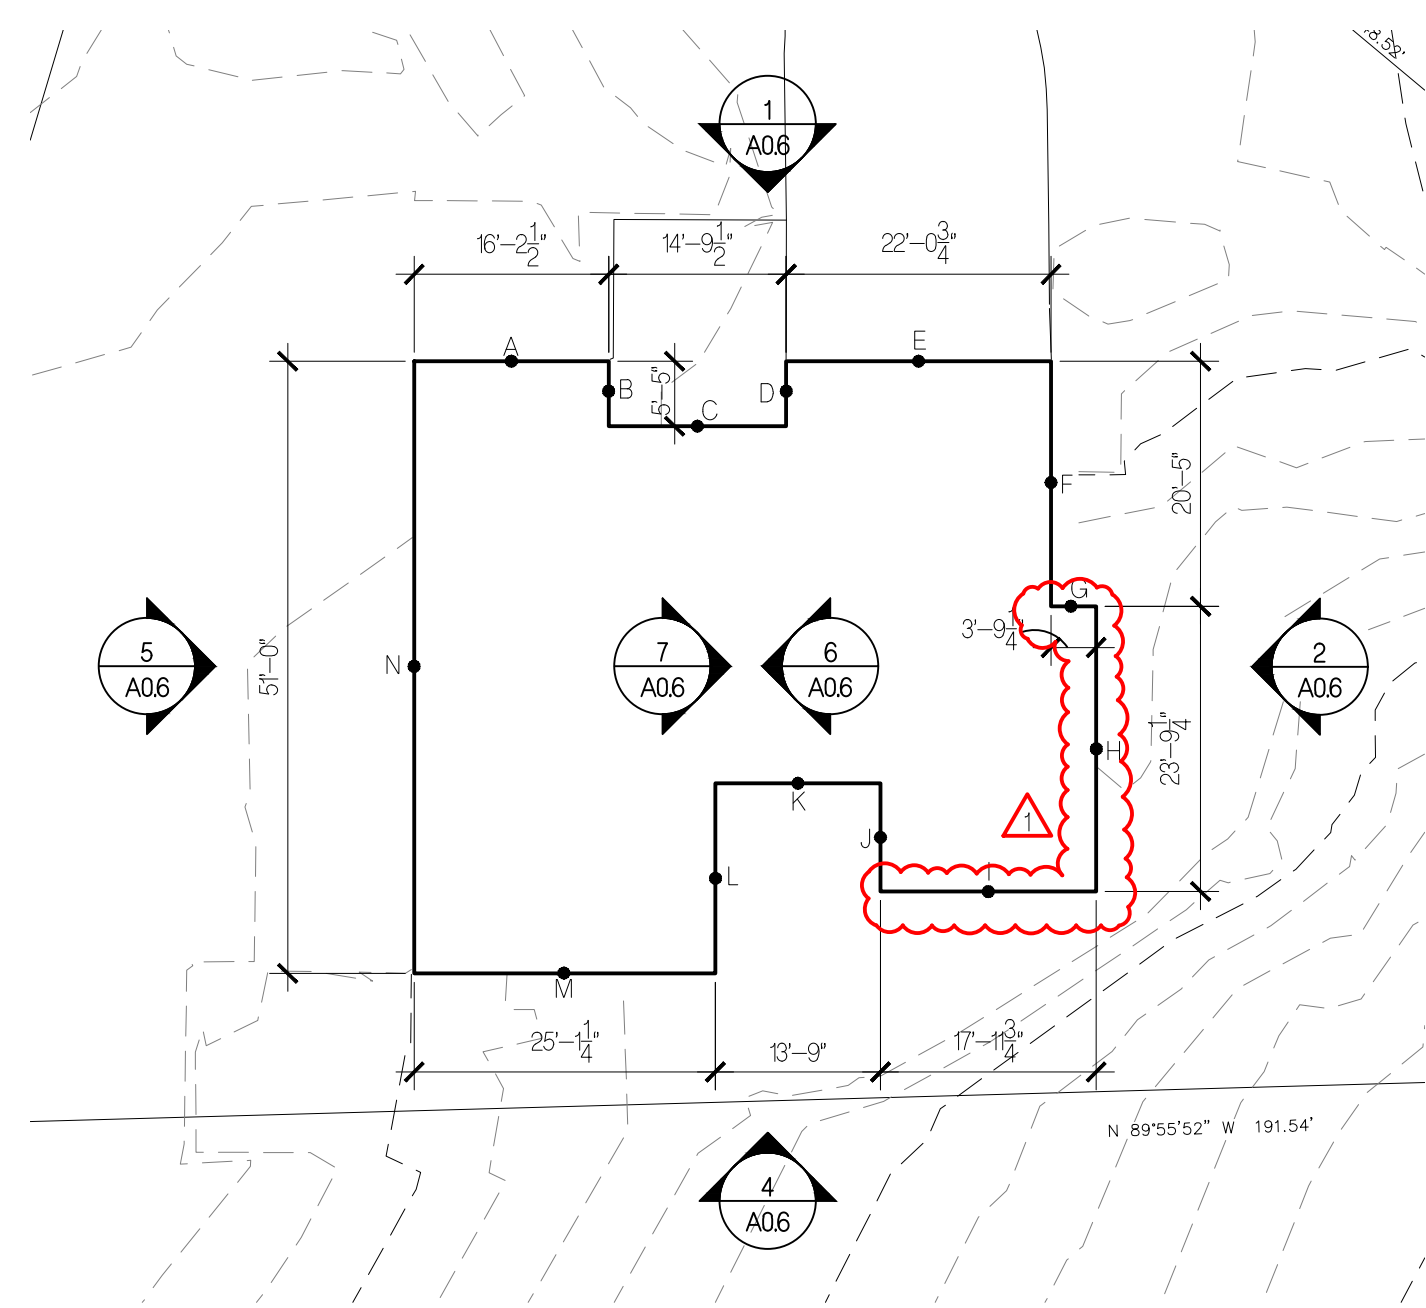

**3** GFA BSMT EXCLUSION DIAGRAM 1/16\"/>

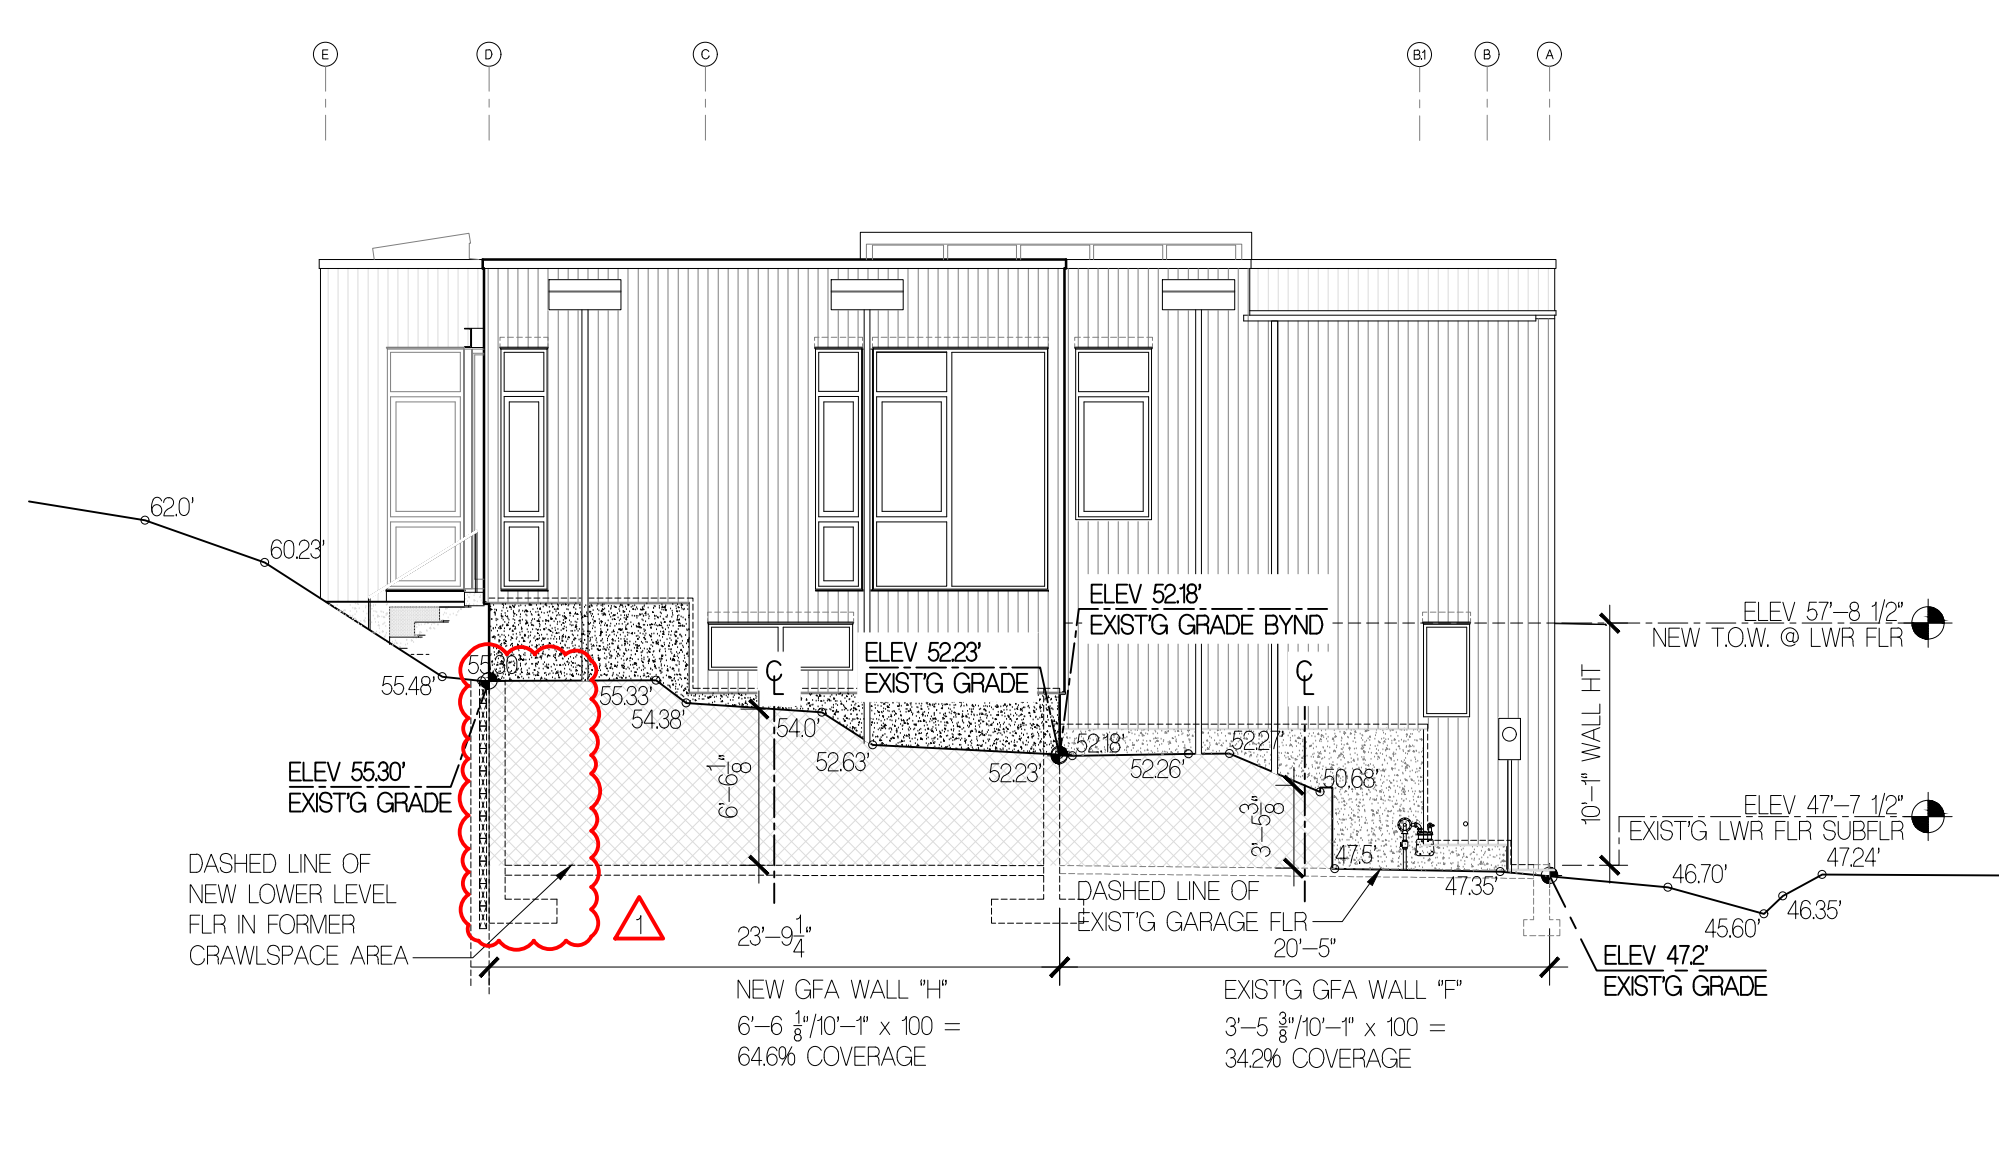

**2** GFA BASEMENT EXCLUSION DIAGRAM - EAST ELEVATION 1/8\"/>

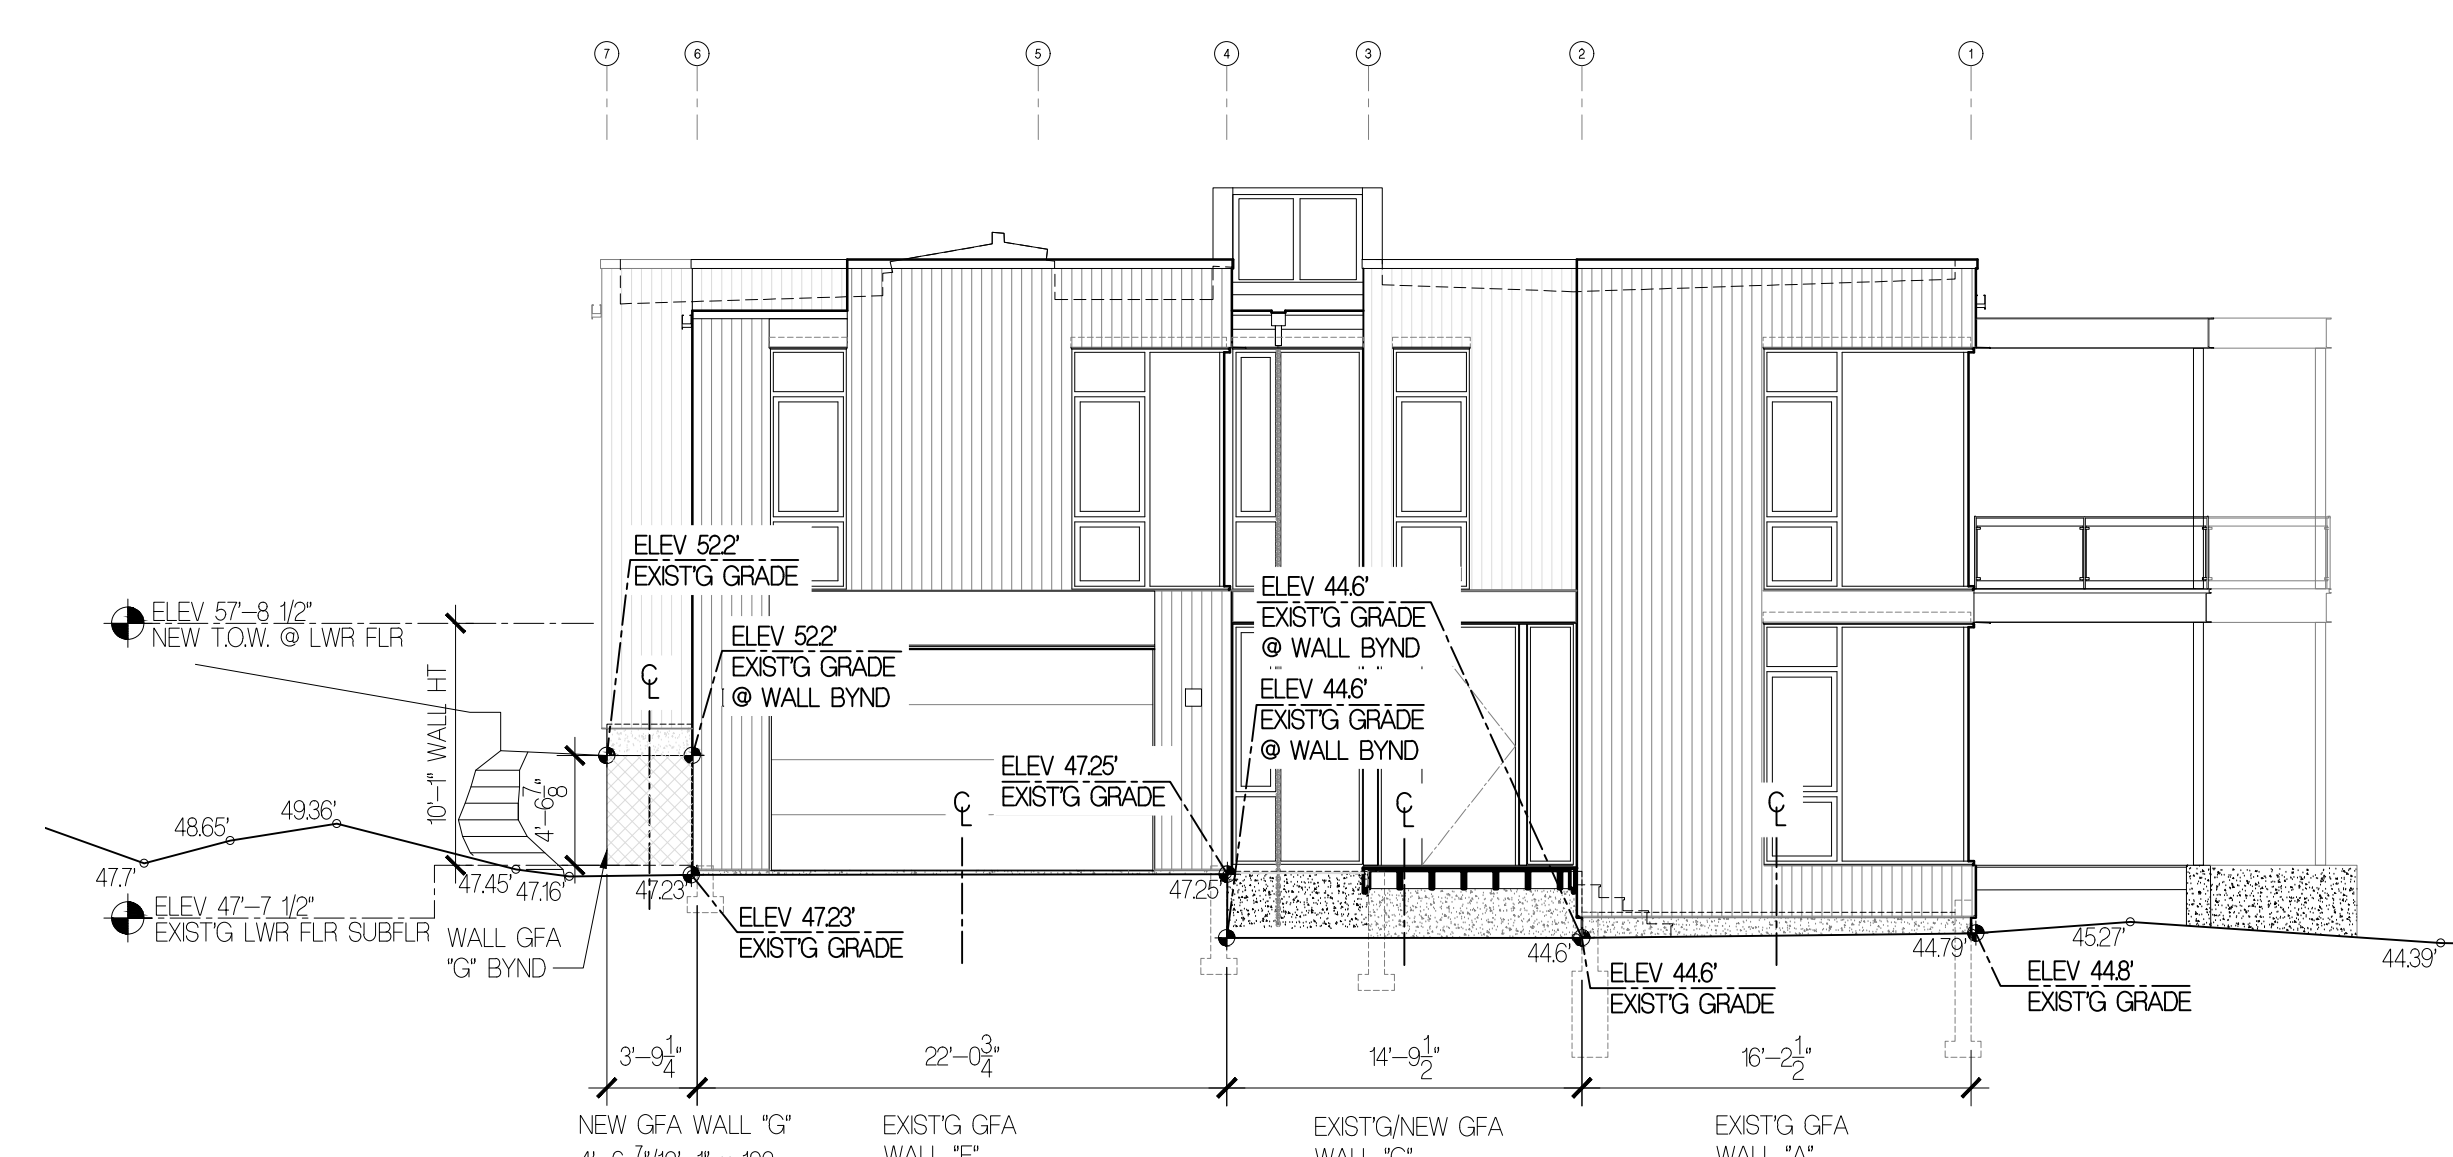

**1** GFA BASEMENT EXCLUSION DIAGRAM - NORTH ELEVATION 1/8\"/>

**OWNER**  
 Balsa & Mina Laban  
 Phone: 524.662.9391

**ARCHITECT**  
 FLOISAND STUDIO  
 1941 FIRST AVENUE SOUTH #2E  
 SEATTLE, WA 98134  
 PHONE: 206.634.0136  
 CONTACT: ALLISON HOGUE

**SURVEYOR**  
 TERRANE  
 12001 MAIN STREET, SUITE 102  
 BELLEVUE, WA 98004  
 PHONE: 425.458.4488  
 CONTACT: KATHERINE RYG

**WETLAND BIOLOGIST**  
 WETLAND RESOURCES, INC  
 9505 19TH AVE SE, STE 106  
 EVERETT, WA 98208  
 PHONE: 425.337.3174  
 CONTACT: NIELS PEDERSEN

**LAND USE CONSULTANT**  
 VAN NESS FELDMAN LLP  
 191 SECOND AVE, STE 1800  
 SEATTLE, WA 98102-2996  
 PHONE: 206.514.1275

**STRUCTURAL**  
 MALSAM TSANG STRUCTURAL ENGINEERING  
 122 S JACKSON ST #210  
 SEATTLE, WA 98104  
 PHONE: 206.498.2674  
 CONTACT: MARC MALSAM


**CIVIL ENGINEER**  
 PACIFIC STORMWATER  
 1421 NE 80TH ST  
 SEATTLE, WA 98115  
 PHONE: (206) 353-7495  
 CONTACT: DAVID FARR

**GEOTECHNICAL ENGINEER**  
 ZIPFERGEO  
 19019 36TH AVE W, STE E  
 LYNNWOOD, WA 98036  
 PHONE: (425) 582-9928  
 CONTACT: JAMES GEORGIS

**LABAN REMODEL**

10 BROOK BAY  
 MERCER ISLAND, WA 98040

PROFESSIONAL STAMP

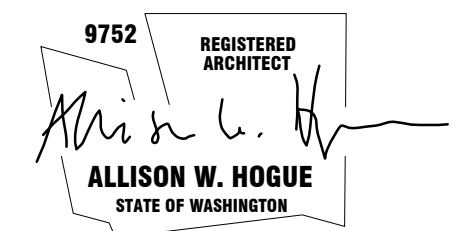

BUILDING DEPT STAMP


ISSUE	DATE
CORRECTIONS #1	10.10.23
PERMIT SET	4.14.23
PRE-APPLICATION FOLLOW UP	5.10.22
PRE-APPLICATION FOLLOW UP	4.29.22
PRE-APPLICATION FOLLOW UP	10.15.21
PRE-APPLICATION MTG	10.14.21
PRE-APPLICATION NOTES	10.5.21

CODE DIAGRAMS:  
 GFA DIAGRAM & CALCS

**A0.7**

**NOTES**

- GRADE SHOWN IS EXISTING OR PROPOSED, WHICHEVER IS LOWER
- ALL GFA PLAN MEASUREMENTS TAKEN FROM EXTERIOR FACE OF WALL CLADDING.
- REFER TO A06 FOR PROPOSED GFA BSMT EXCLUSION; SEE HATCHED AREA
- NOTE: PER 1916.010 DEFINITIONS, GROSS FLOOR AREA IS THE TOTAL SQUARE FOOTAGE OF FLOOR AREA BOUNDED BY THE EXTERIOR FACES OF THE BUILDING. PER 1916.010B, GFA INCLUDES DETACHED ACCESSORY BUILDINGS WITH A GROSS FLOOR AREA OVER 120 SF.
- PER DC 122-003G, INTERPRETATION 1 & B: FOR LEGALLY NONCONFORMING BUILDINGS CONSTRUCTED ON OR BEFORE JANUARY 1, 2005 LOCATED WITHIN WETLANDS AND/OR WATERCOURSES BUFFERS, EXPANSION OF GROSS FLOOR AREA THAT DOES NOT INCREASE BUILDING FOOTPRINT OR LOT COVERAGE WITHIN THE BUFFER IS NOT LIMITED TO 200 SF AND IS NOT RESTRICTED TO THE OUTER 25% OF THE BUFFER. THE PROJECT PROPOSES AN INCREASE IN GFA (NOT EXCEEDING THE ZONE ALLOWABLE MAX). THE PROJECT DOES NOT PROPOSE TO INCREASE LOT COVERAGE OR BUILDING FOOTPRINT. THEREFORE, THE GFA INCREASE IS OKAY.

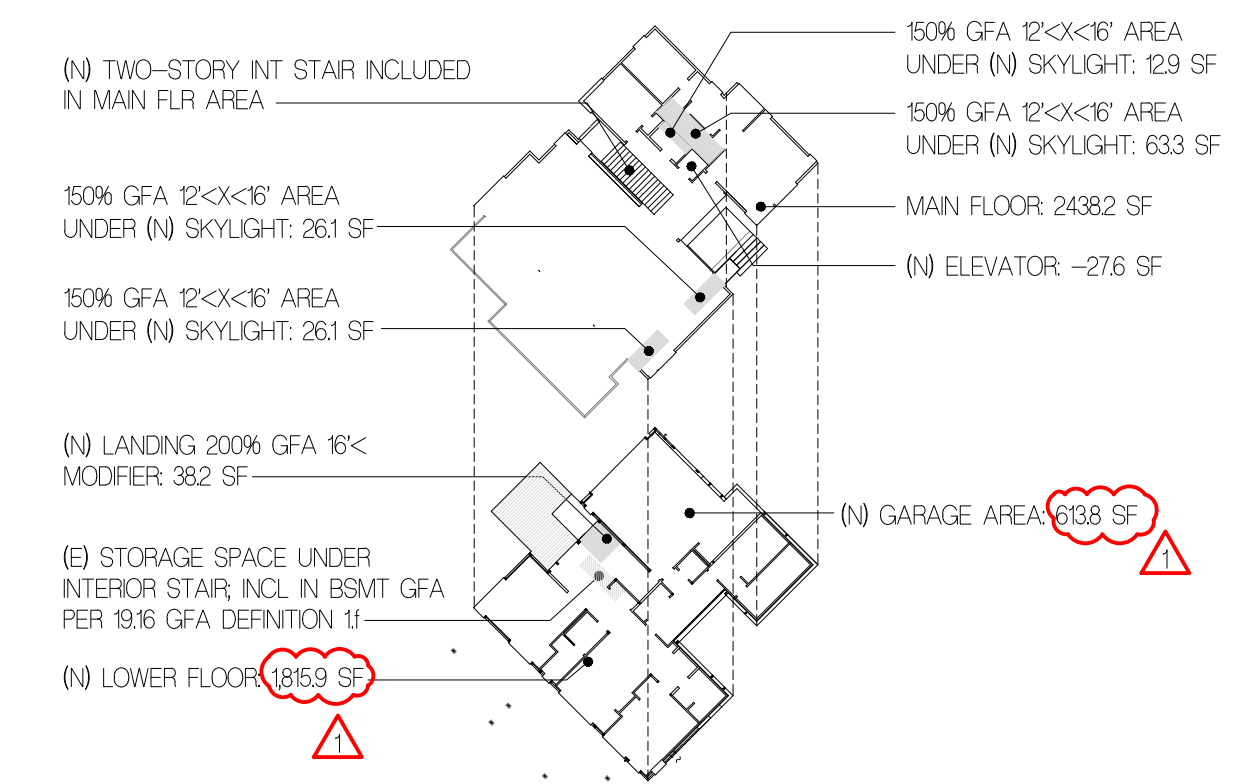


**3** PROPOSED GFA DIAGRAM  
 T = 40'-0"

BLDG AREA	EXISTING AREA SF	REMOVED AREA SF	NEW/ADDITION	
			AREA	TOTAL SF
GROSS LOWER FLOOR AREA	1244.1	0	571.8	1815.9
GARAGE/CARPORT	470.8	0	143	613.8
MAIN FLOOR (MF)	2333.6	0	104.6	2438.2
<b>TOTAL FLOOR AREA</b>	<b>4048.5</b>	<b>0</b>	<b>619.4</b>	<b>4867.9</b>
ADU	0	0	0	0
2ND & 3RD STORY ROOFED DECKS				
EXISTING ENTRY DECK	35.4	-35.4	0	0
EXISTING WEST DECK	108.8	-108.8	0	0
BASEMENT AREA EXCLUDED	-583.5	0	-242.58	-826.08
150% GFA MODIFIER				
PROPOSED MF KITCHEN SKYLIGHT (26.1x50%) ①	0	0	13.1	13.1
PROPOSED MF KITCHEN SKYLIGHT (26.1x50%) ①	0	0	13.1	13.1
PROPOSED MF MASTER BATH SKYLIGHT (63.3x50%) ①	0	0	31.67	31.67
PROPOSED MF POWDER SKYLIGHT (12.9x50%) ①	0	0	6.5	6.5
EXISTING MF LIVING (22.1x150%)	11	-11	0	0
200% GFA MODIFIER	0	0	0	0
ENTRY W/ CEILINGS OVER 20' (38.2x100%) ①	0	0	38.2	38.2
STAIRCASE GFA MODIFIER *(x2 FOR A 3 STORY, x3 FOR 4 STORY)	0	0	0	0
<b>TOTAL BUILDING AREA</b>	<b>3620.2</b>	<b>-155.2</b>	<b>679.39</b>	<b>4144.39</b>

A: LOT AREA 17,439  
 B: ZONE R-15 6975.6  
 C: ALLOWED GROSS FLOOR AREA 40%  
 D: ALLOWED GROSS FLOOR AREA % 4144.39  
 E: PROPOSED GROSS FLOOR AREA 0.237650668 23.77%  
 F: PROPOSED GROSS FLOOR AREA %

**2** PROPOSED GFA CALCULATION

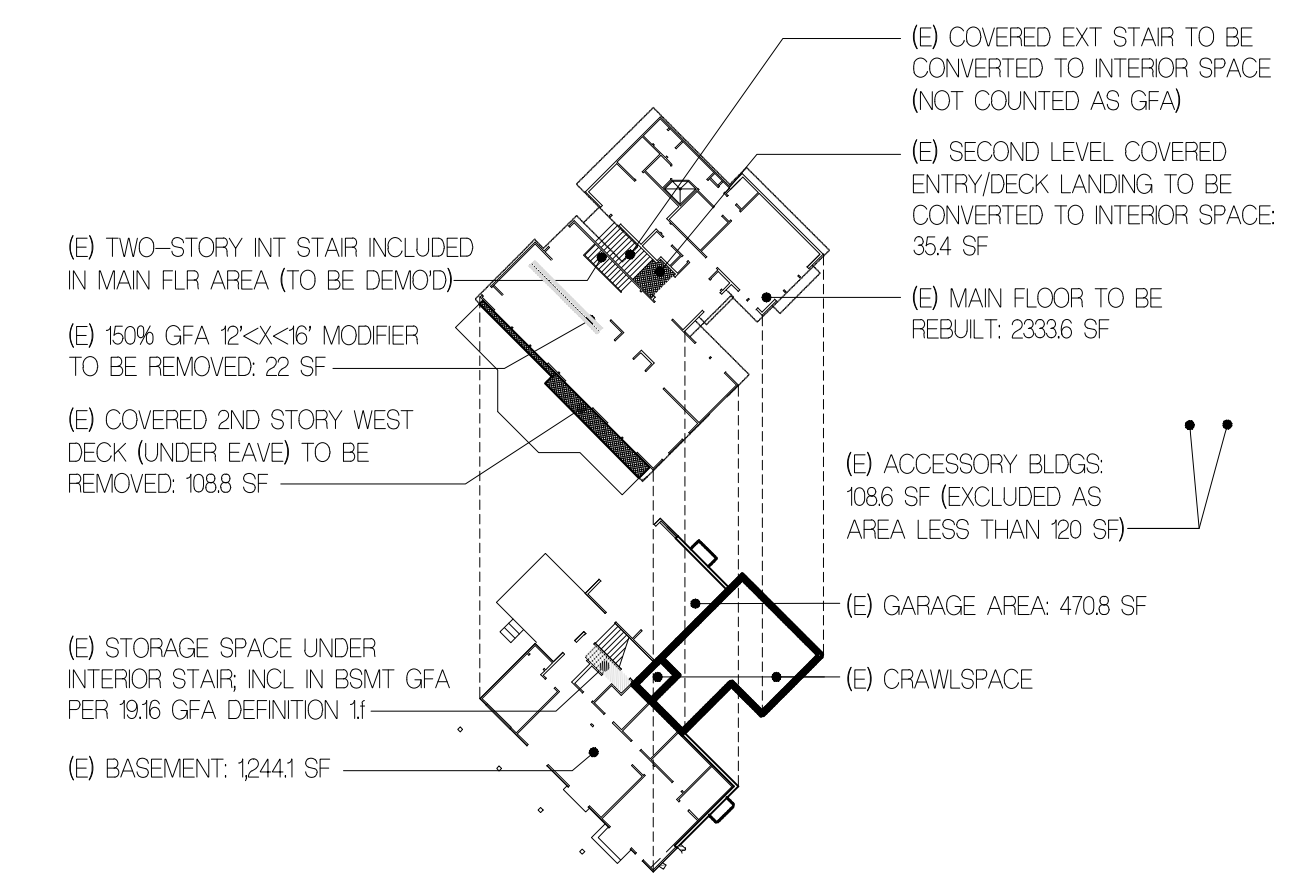



**1** EXISTING GFA DIAGRAM  
 T = 40'-0"

ISSUE	DATE
CORRECTIONS #1	10.10.23
PERMIT SET	4.14.23
PRE-APPLICATION FOLLOW UP	5.10.22
PRE-APPLICATION FOLLOW UP	4.29.22
PRE-APPLICATION FOLLOW UP	10.15.21
PRE-APPLICATION MTG	10.14.21
PRE-APPLICATION NOTES	10.5.21

**GENERAL NOTES**

- PER MICC 1901050.D.1b: A LEGALLY NONCONFORMING DETACHED SINGLE-FAMILY DWELLING MAY BE INTENTIONALLY ALTERED OR ENLARGED WITHOUT LOSING ITS LEGAL NONCONFORMING STATUS AS LONG AS NO MORE THAN 40% OF THE LENGTH OF THE DWELLINGS EXISTING EXTERIOR WALLS IS STRUCTURALLY ALTERED.
- (c) FOR THE PURPOSES OF THIS SUBSECTION, A WALL SEGMENT IS "COMPLETELY DEMOLISHED" WHEN ANY PORTION OF THE WALL IS COMPLETELY REMOVED, SUCH THAT NO STRUCTURAL ELEMENTS REMAIN.
- PER MICC 1901050.D.1b: FOR THE PURPOSES OF DETERMINING THE PERCENTAGE OF EXTERIOR WALLS OF A NONCONFORMING STRUCTURE THAT IS BEING STRUCTURALLY ALTERED, THE FOLLOWING CALCULATION APPLIES:  
  
FORMULA: PERCENTAGE OF EXTERIOR WALLS ALTERED = (SUM OF THE LENGTH OF EXISTING EXTERIOR WALLS TO BE STRUCTURALLY ALTERED) / (SUM OF THE LENGTH OF EXISTING EXTERIOR WALLS)
- PER 050922 EMAIL WITH TIM McHARG, PRINCIPAL PLANNER @ CITY OF M, BASEMENT FOUNDATION WALLS ENCLOSING GFA SHALL BE CONSIDERED EXTERIOR WALL SEGMENTS PER MICC 1901050.D.1b.i.c.
- PER 032422 EMAIL WITH TIM McHARG, PRINCIPAL PLANNER @ CITY OF M, EXTERIOR WALLS ARE CONSIDERED ALTERED IF THEY ARE COMPLETELY REMOVED DOWN TO THE CONCRETE FOUNDATION.


**LEGEND**

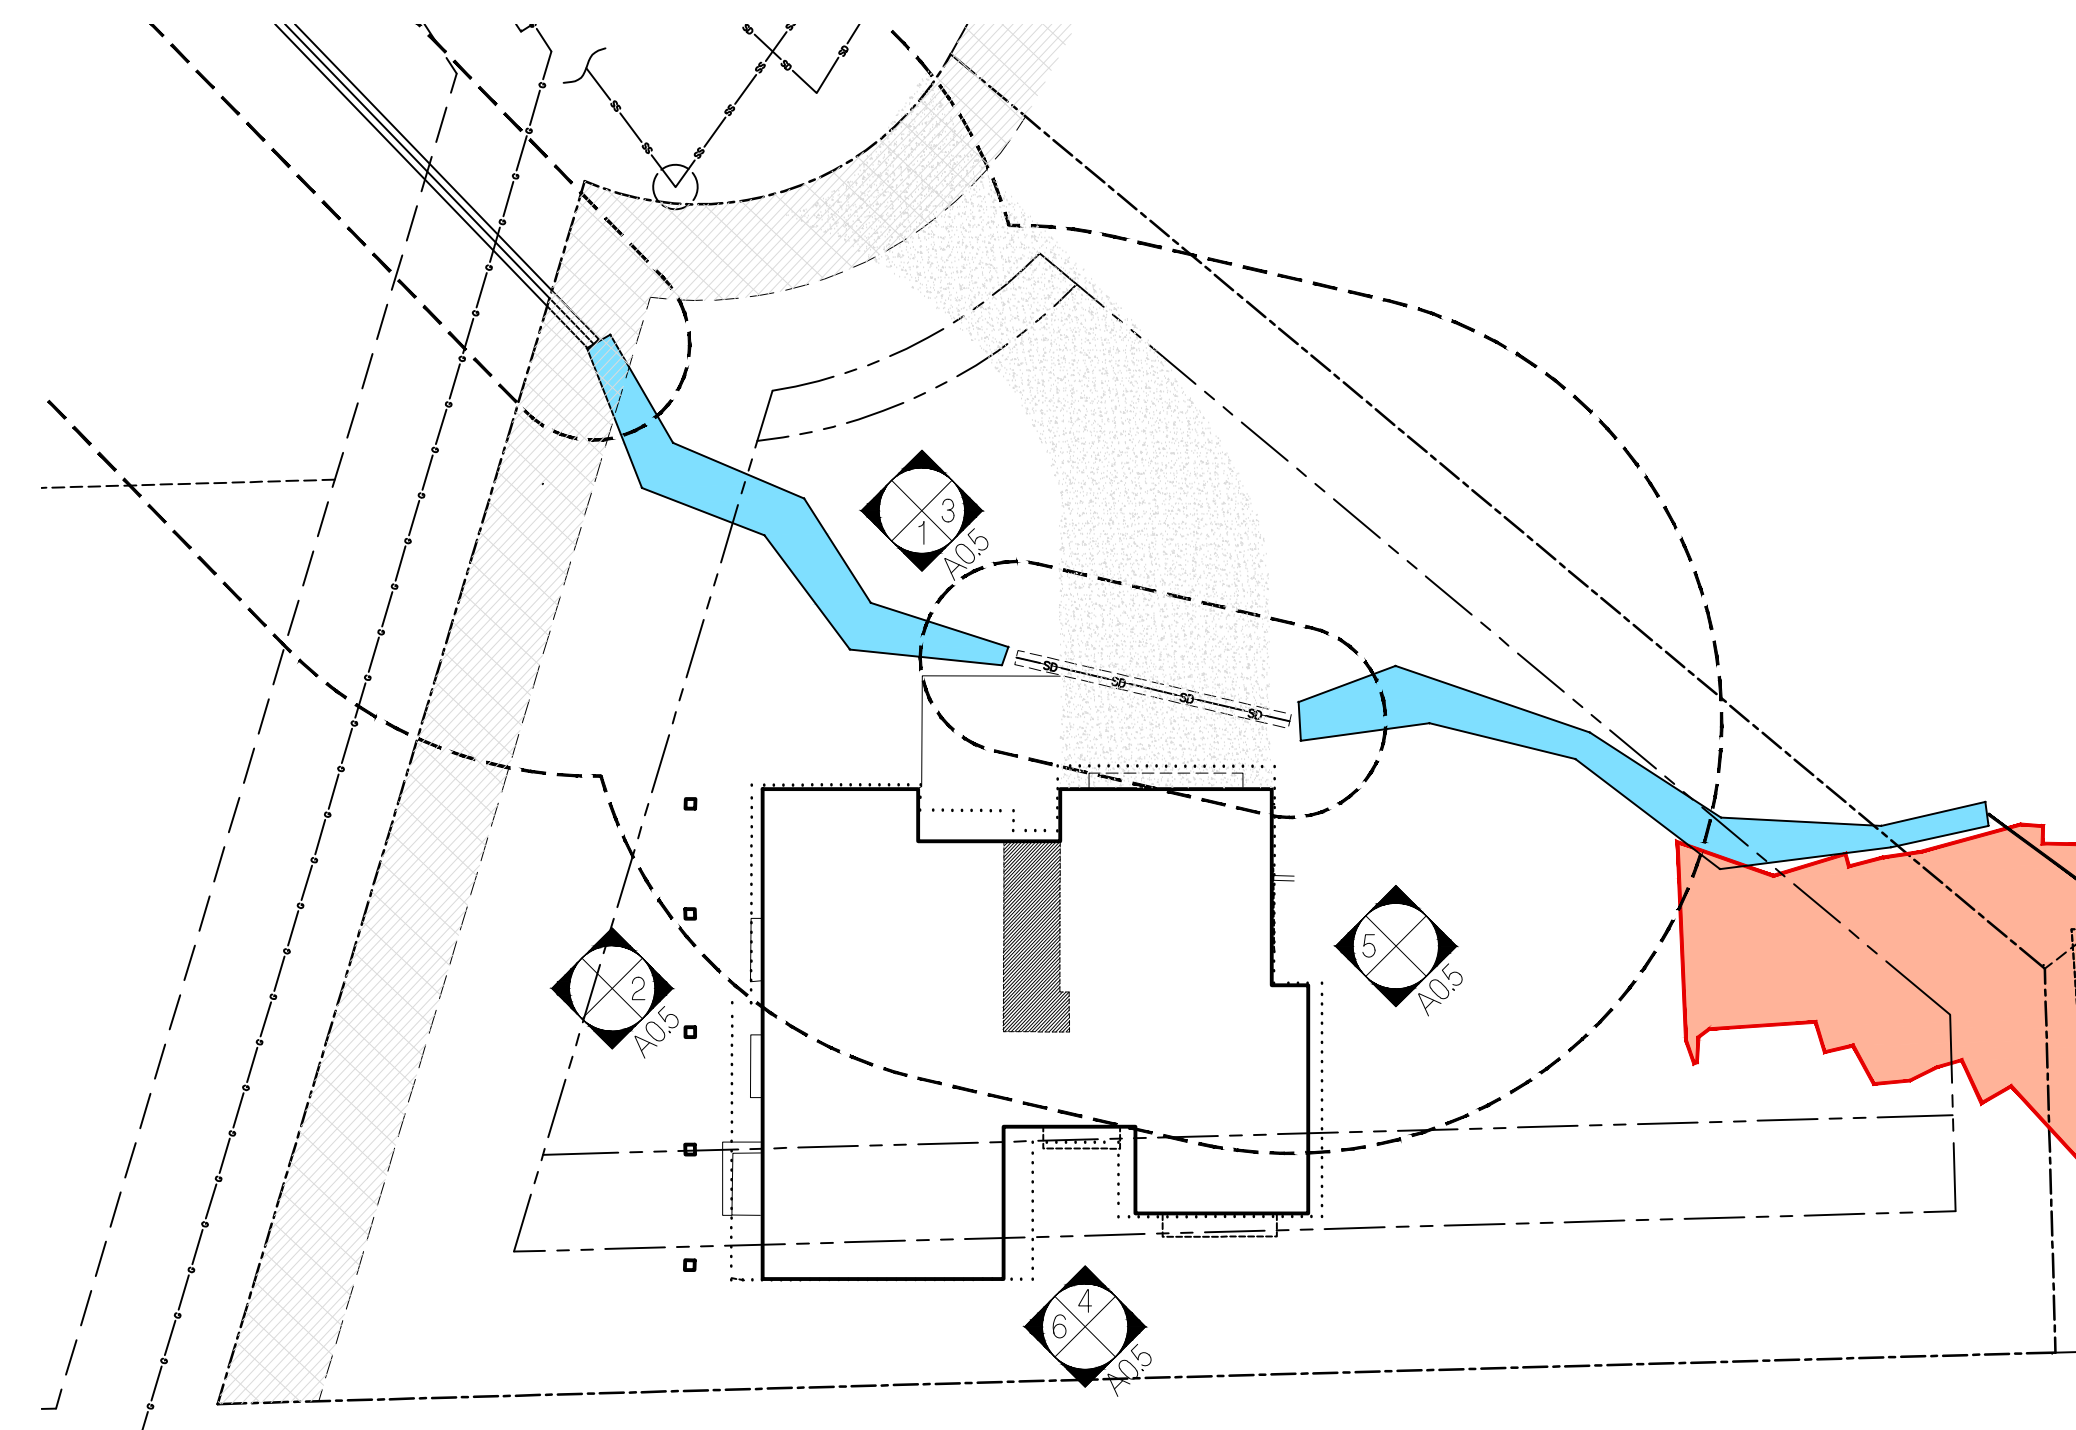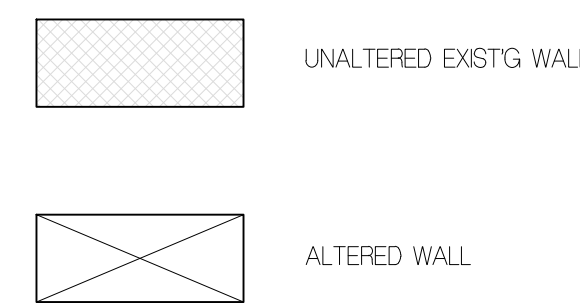


**8 WALL LOCATION DIAGRAM**  
NTS

MARK	LENGTH OF WALL SEGMENT	LENGTH OF WALL SEGMENT TO REMAIN	LENGTH OF WALL SEGMENT TO BE STRUCTURALLY ALTERED
<b>NORTH WALL</b>			
SEGMENT 1	3.75	0	3.75
SEGMENT 2	22	19.75	2.25
SEGMENT 3	5.9	0	5.9
SEGMENT 4	8.9	0	8.9
SEGMENT 5	16.25	16.25	0
TOTAL	56.8	36	20.8
<b>WEST WALL</b>			
	51	51	0
<b>EAST WALL COURTYARD/ENTRY</b>			
SEGMENT 1	5.5	5.5	0
SEGMENT 2	9	9	0
TOTAL	14.5	5.5	9
<b>SOUTH WALL</b>			
SEGMENT 1	25.1	25.1	0
SEGMENT 2	13.75	0	13.75
SEGMENT 3	17.9	0	17.9
TOTAL	56.75	25.1	31.65
<b>EAST WALL</b>			
SEGMENT 1	23.75	0	23.75
SEGMENT 2	20.4	20.4	0
TOTAL	44.15	20.4	23.75
<b>WEST WALL ENTRY/COURTYARD</b>			
SEGMENT 1	15.9	15.9	0
SEGMENT 2	5.4	5.4	0
TOTAL	21.3	21.3	0
<b>TOTAL LENGTH OF ALL WALLS:</b>	<b>244.5</b>	<b>159.3</b>	<b>85.2</b>


**7 PERCENT OF WALLS STRUCTURALLY ALTERED CALC**  
NTS  
PERCENTAGE OF WALLS TO BE STRUCTURALLY ALTERED: 34.85%  
PERCENTAGE OF WALLS TO REMAIN: 65.15%

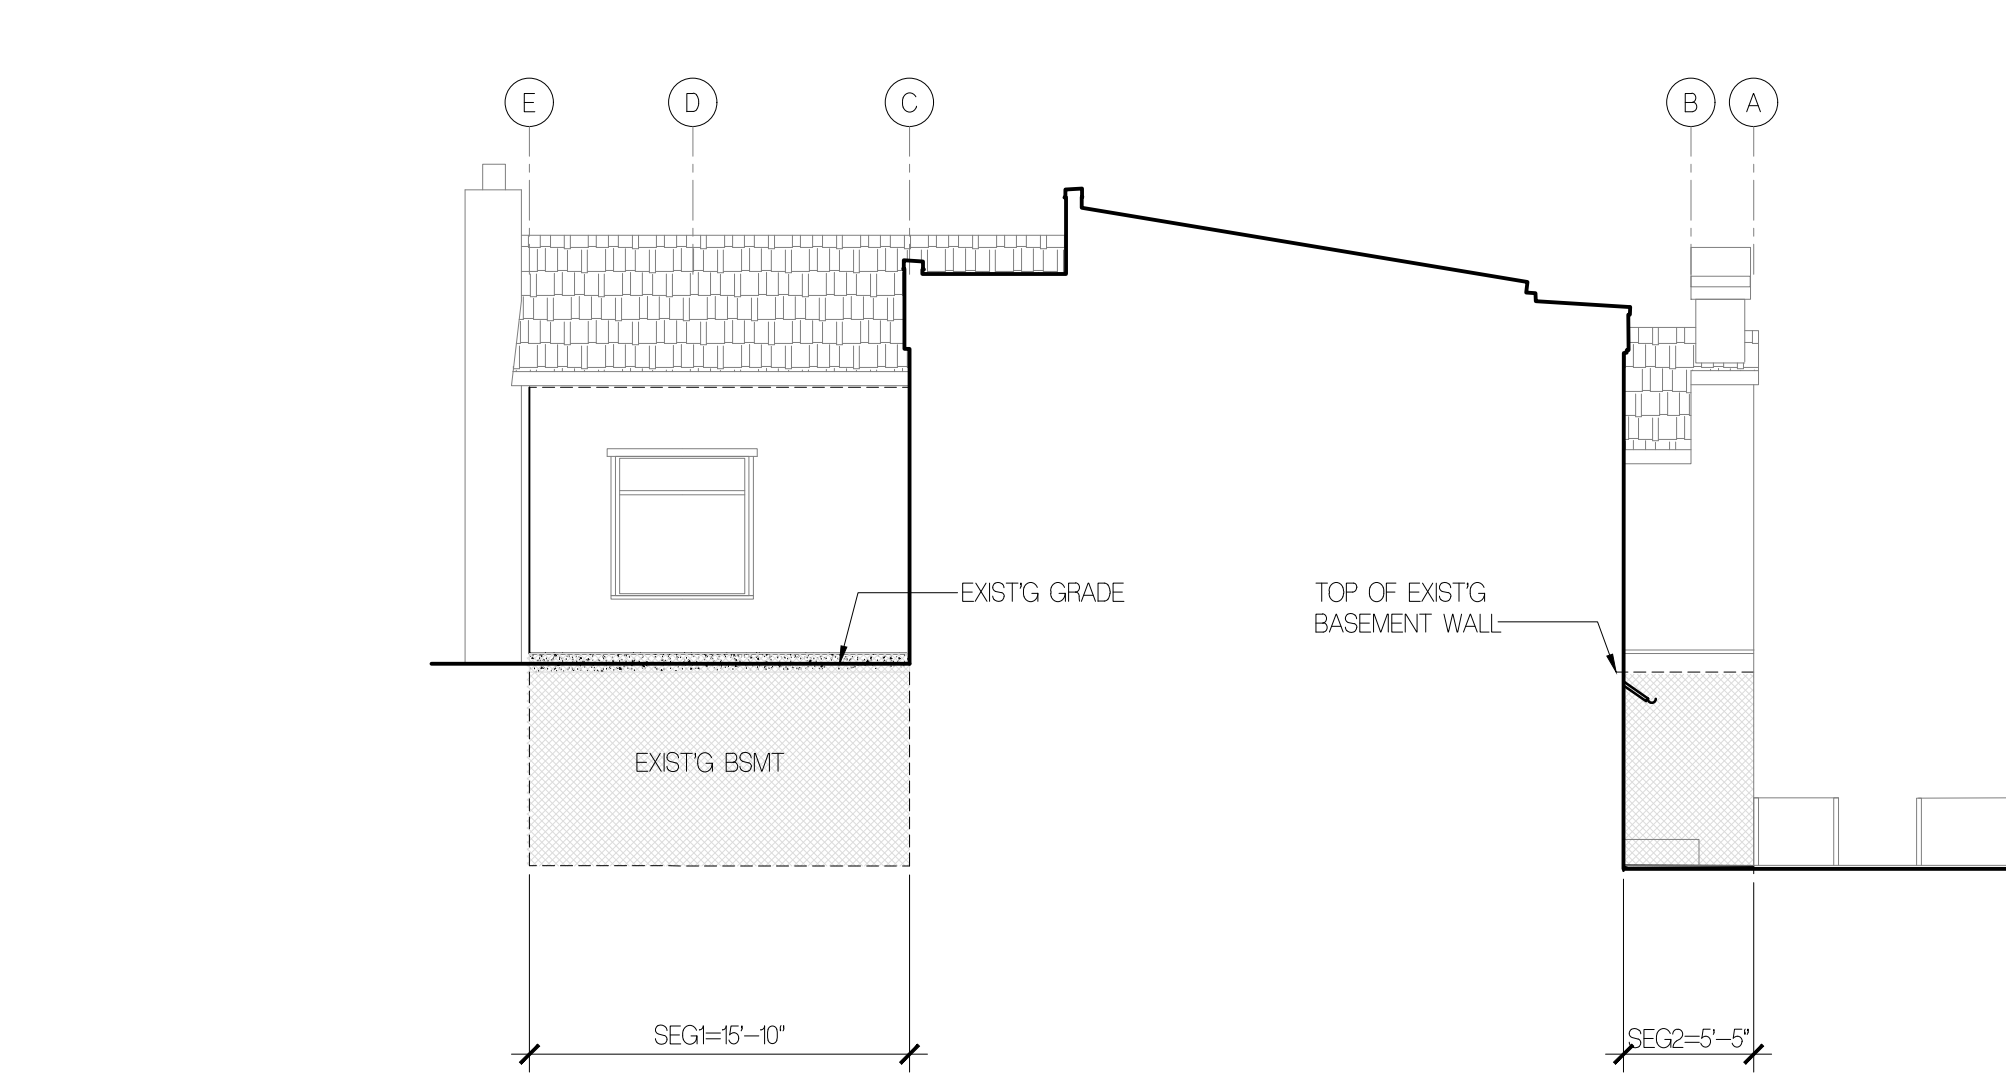


**6 EAST WALL 2**  
1/8" = 1'-0"

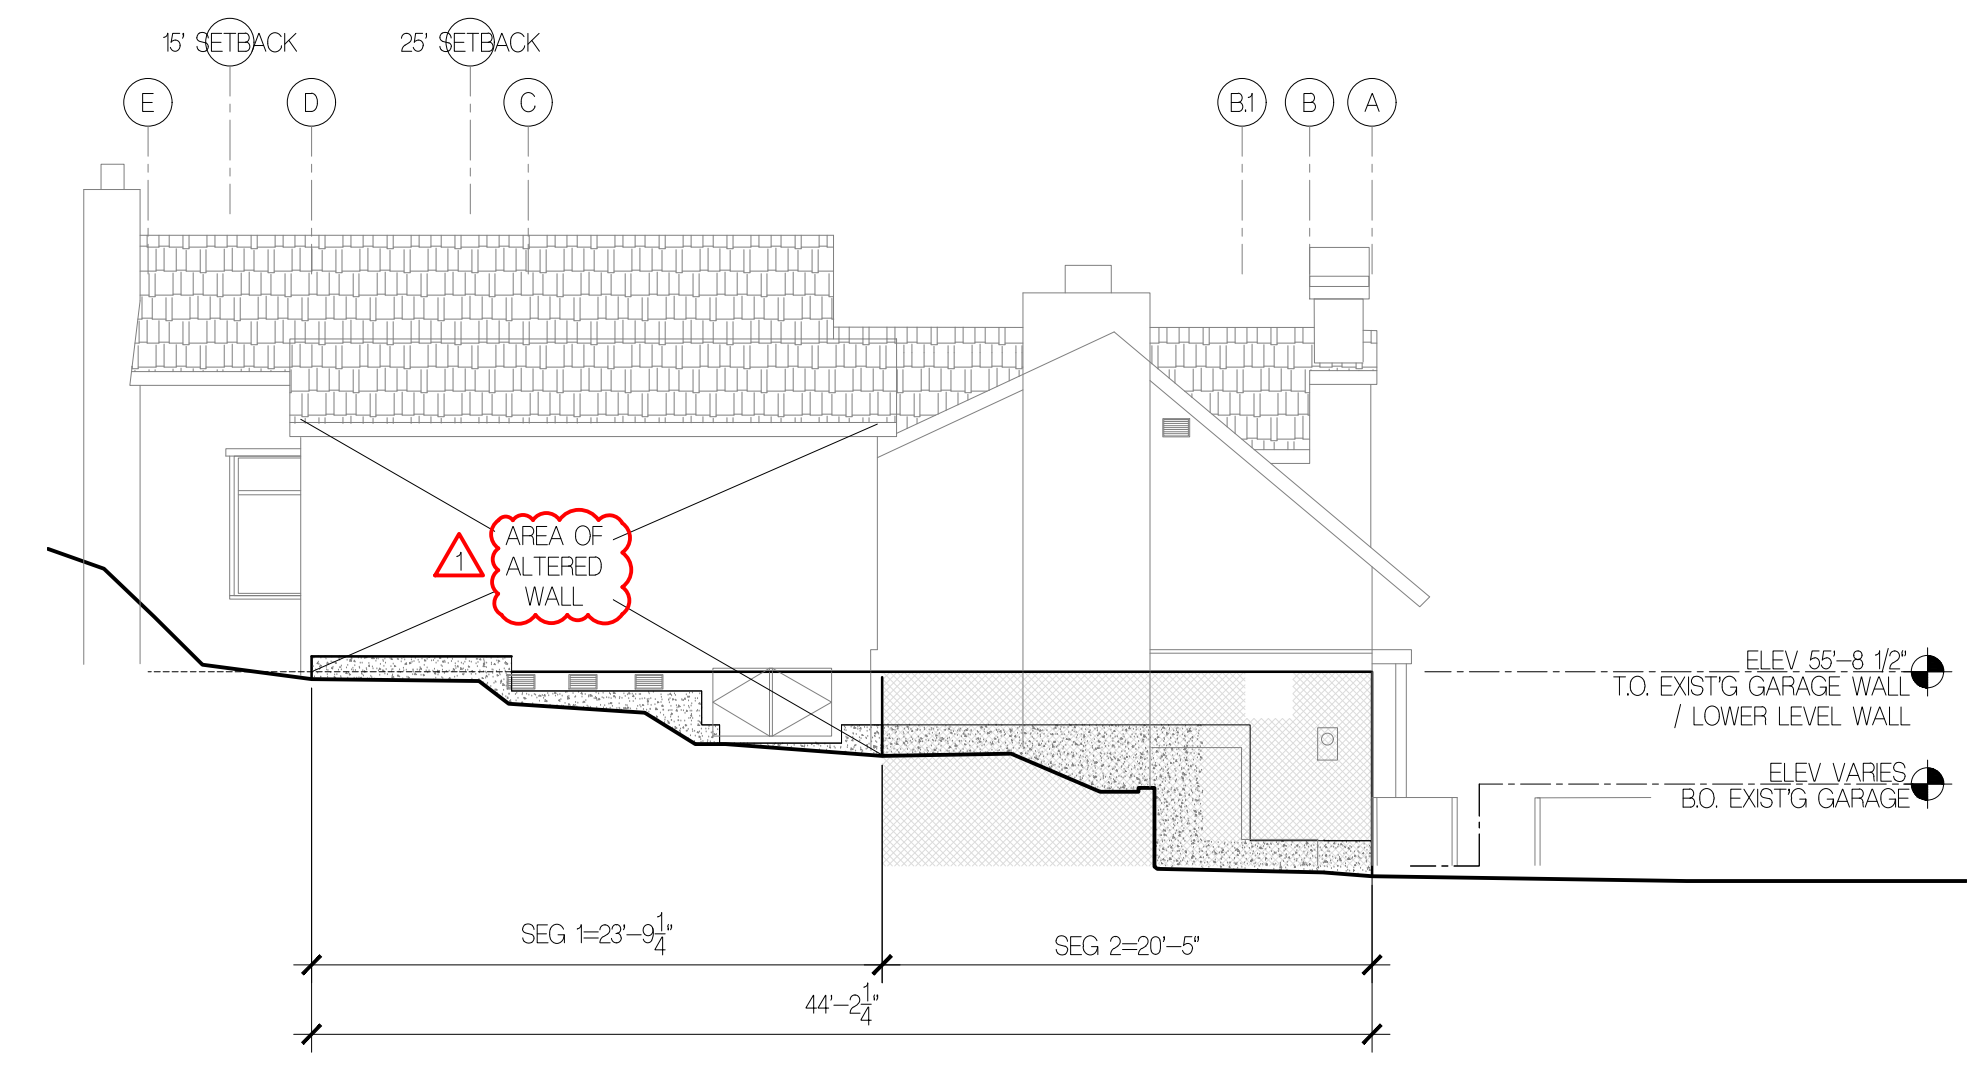

**5 EAST WALL 1**  
1/8" = 1'-0"

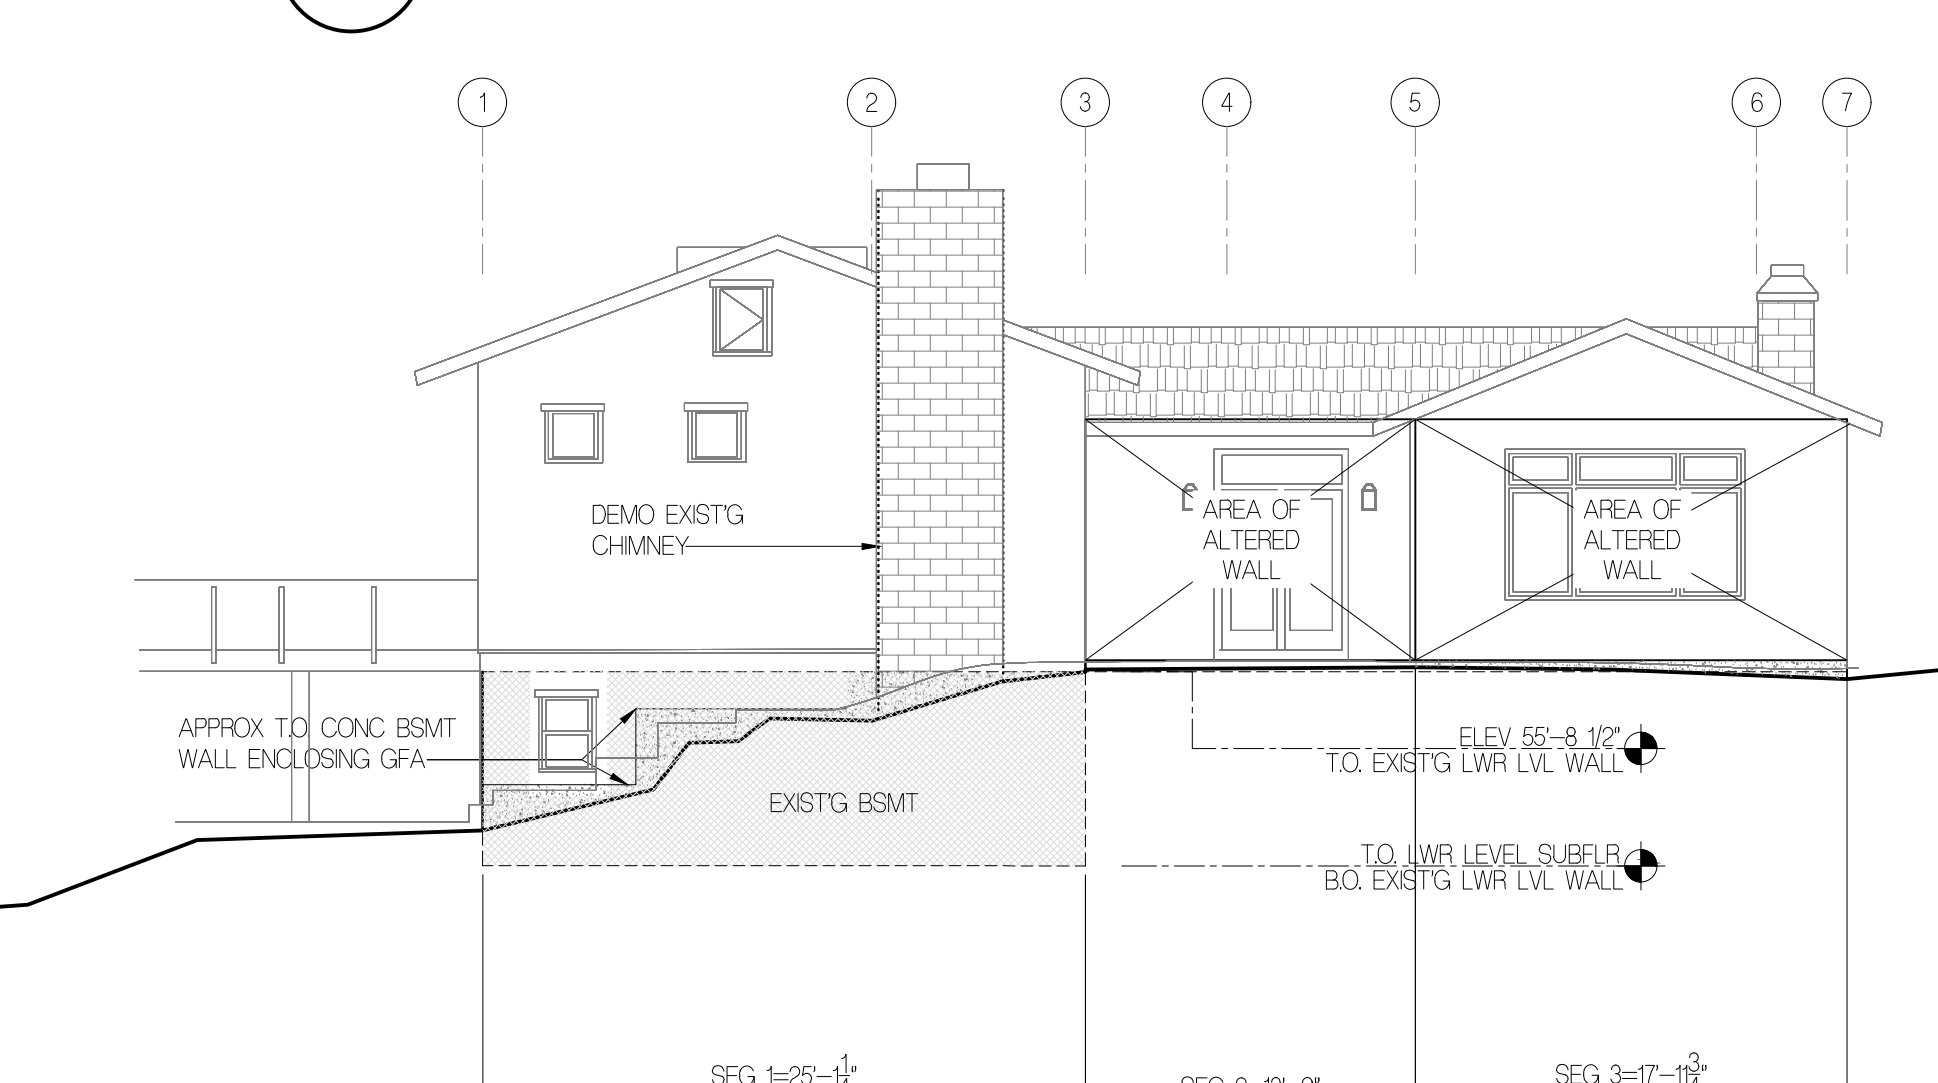


**4 SOUTH WALL**  
1/8" = 1'-0"

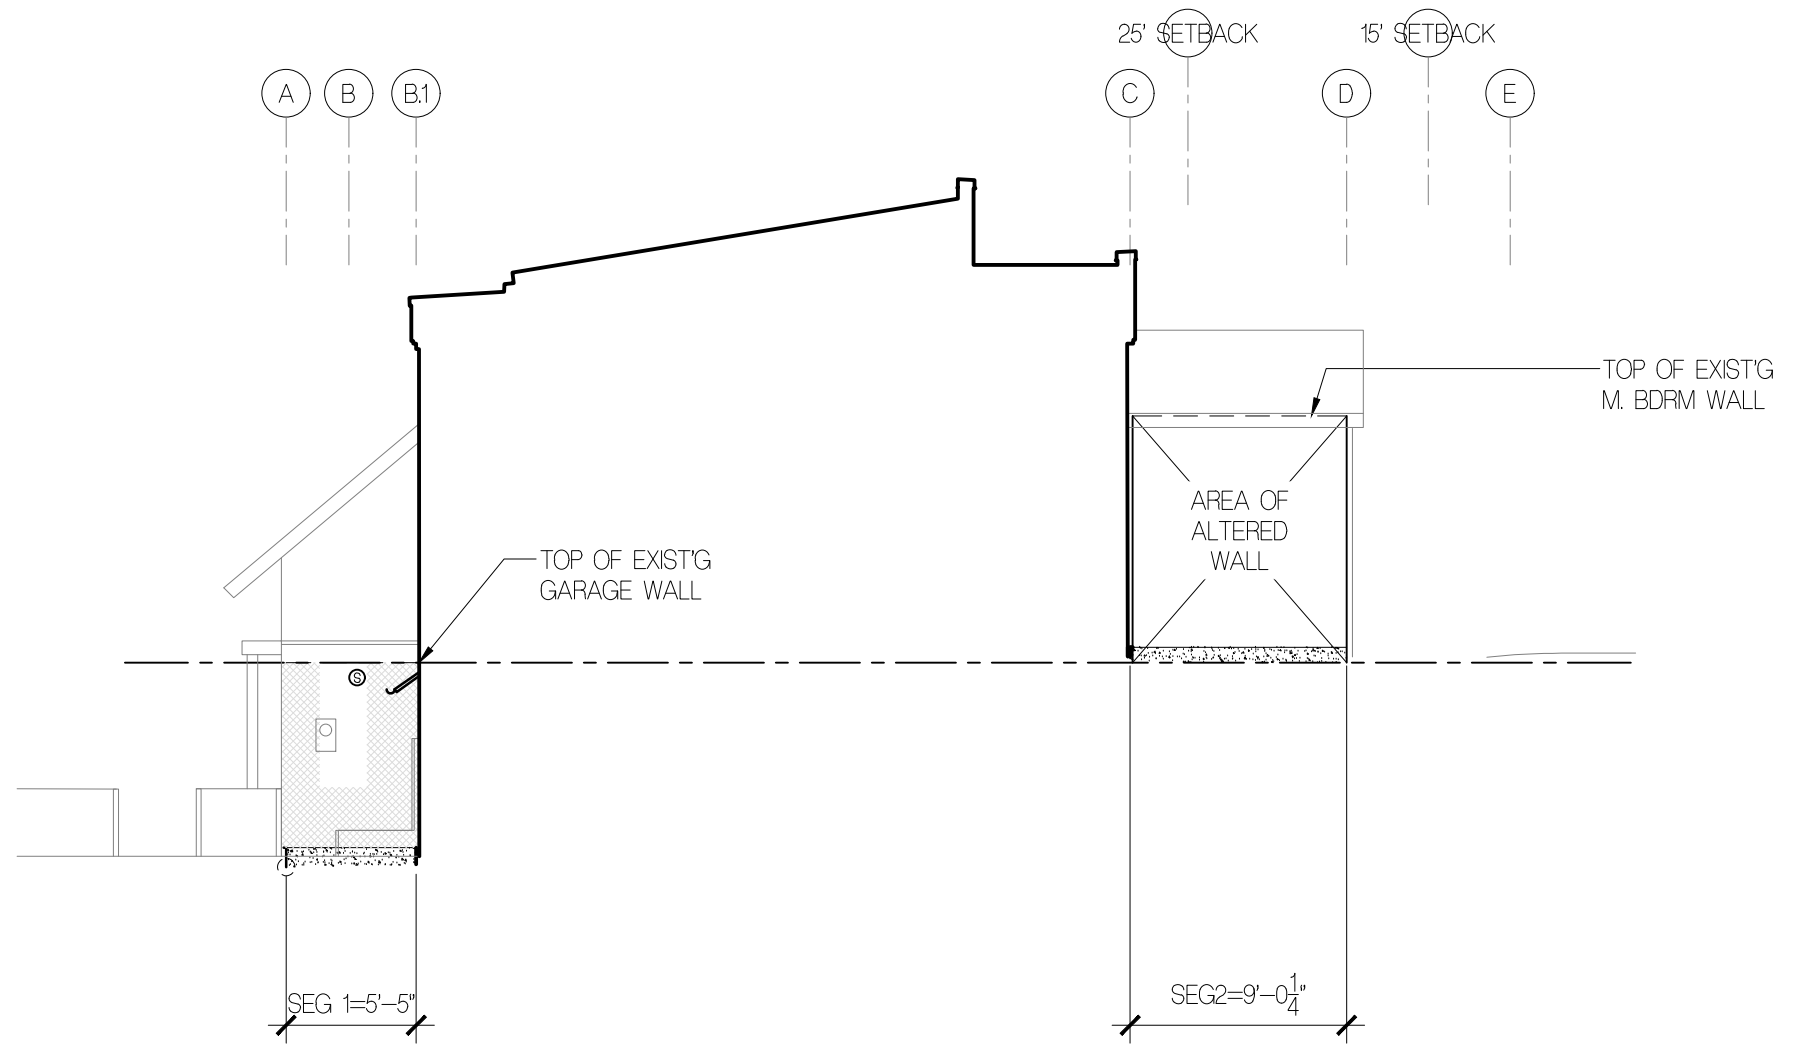


**3 WEST WALL 2**  
1/8" = 1'-0"



**2 WEST WALL 1**  
1/8" = 1'-0"

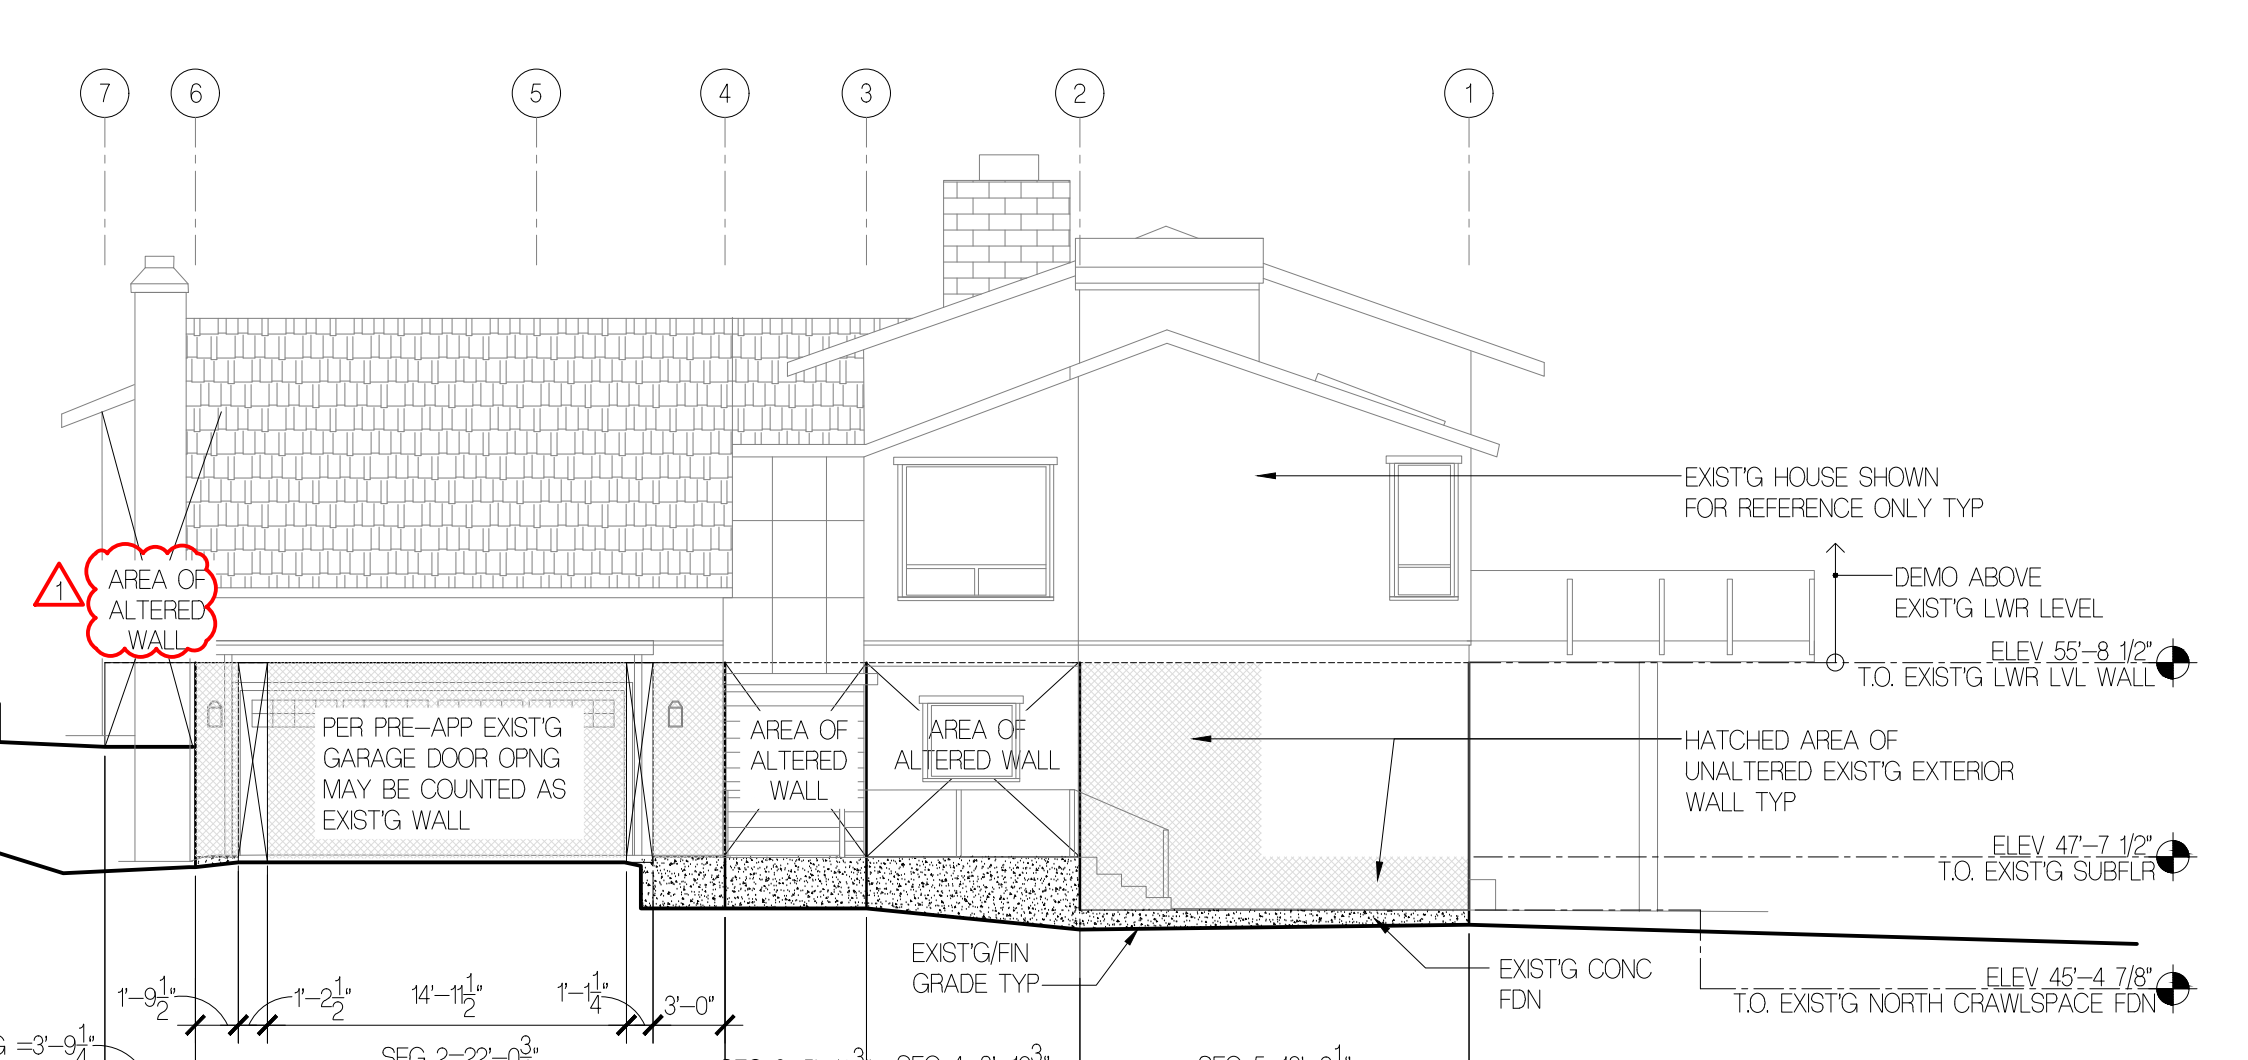

**1 NORTH WALL**  
1/8" = 1'-0"

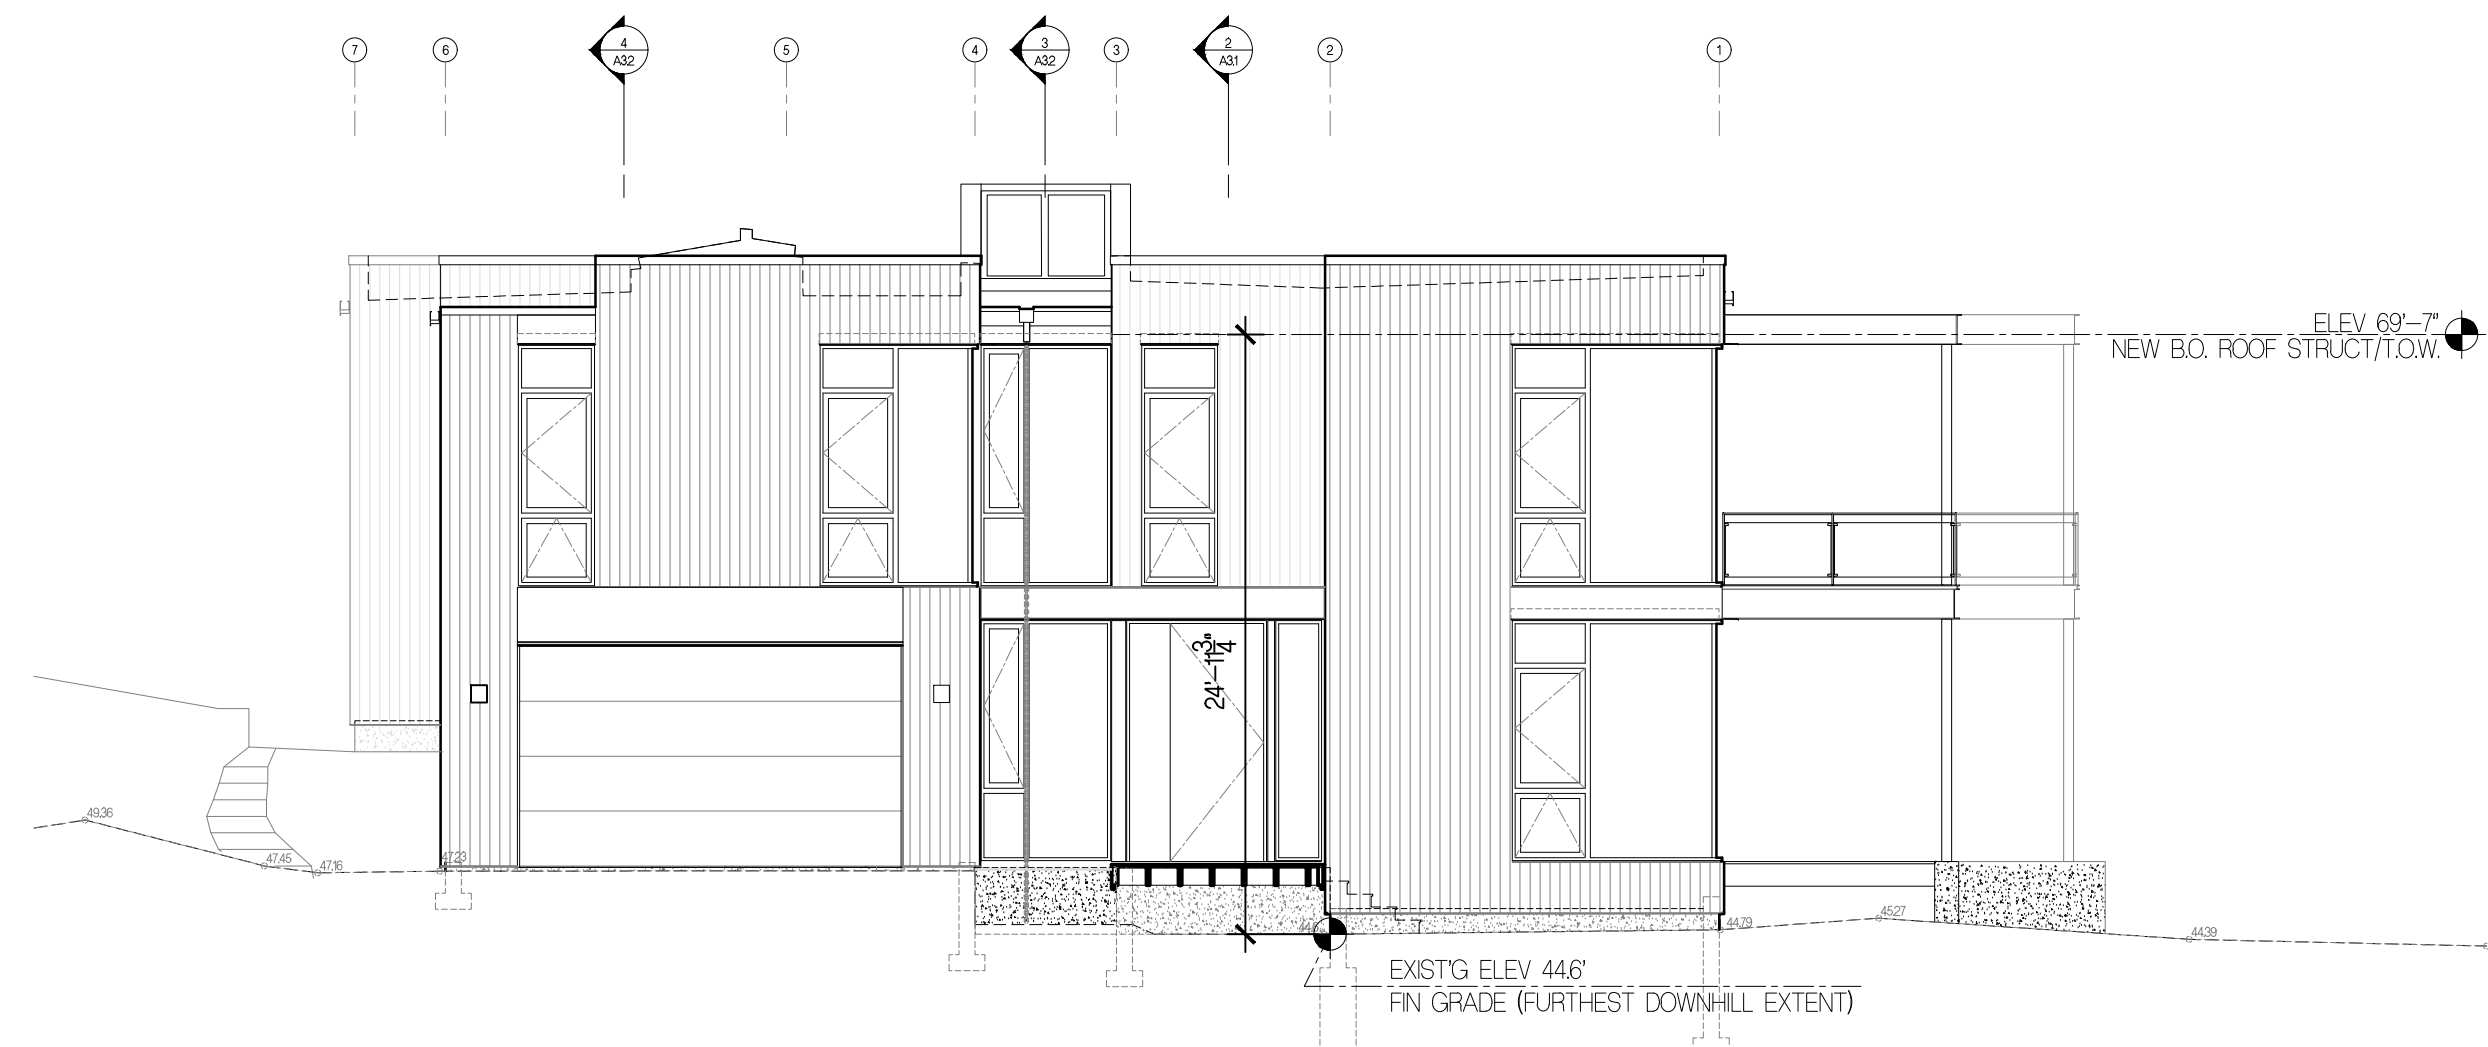

**3** MAXIMUM BUILDING FACADE HEIGHT DIAGRAM  
NTS

MAX BUILDING HEIGHT CALCULATION		FT	FT	WEIGHTED SUM OF MID POINT ELEVATIONS
WALL SEGMENT	(IST'G WHICHEVER IS LO)	LOWEST GRADE	WALL SEGMENT LENGTH	
A	FINISH	45.9	51	2340.90
B	EXISTING	44.7	16.25	726.38
C	EXISTING	44.6	2.6	115.96
D	EXISTING	44.6	8.9	396.94
E	EXISTING	44.6	2.8	124.88
F	EXISTING	44.6	5.9	263.14
G	EXISTING	44.6	5.4	240.84
H	EXISTING	47.29	22.1	1045.11
I	EXISTING	50.7	20.5	1039.35
J	EXISTING	52.2	3.8	198.36
K	EXISTING	54.1	23.8	1287.58
L	EXISTING	55.8	18	1004.40
M	EXISTING	55.75	9	501.75
N	EXISTING	55.9	13.75	768.63
O	EXISTING	55.6	15.8	878.48
P	EXISTING	52.8	25.1	1325.28
TOTALS		793.74	244.7	12257.97


Average Building Elevation Formula:  $\text{Weighted Sum of Mid Point Elevations} / \text{Total Length of Wall}$

50.09386596 50.09386596 AVERAGE BUILDING ELEVATION  
30  
80.09386596 MAX HEIGHT ABOVE ABE

**2** AVERAGE BUILDING ELEVATION & MAXIMUM HEIGHT CALCULATION  
NTS

A. AVG BLDG ELEVATION (ABE) CALCULATIONS LOCATED ON SHEET #	A09
B. ALLOWABLE BUILDING HEIGHT (ABE + 30 FT)	80 FT
C. PROPOSED BUILDING HEIGHT	75'-11"
D. BENCHMARK ELEVATION	43.39'
E. DESCRIBE BENCHMARK LOCATION	MONUMENT IN CASE BRASS PIN @ NE PROP CORNER
F. SLOPING LOT (DOWNHILL SIDE) - MAX HEIGHT OF TOP OF EXTERIOR WALL FACADE ABOVE LOWEST EXIST'G GRADE (30' MAX)	LOWEST EXIST'G GRADE @ DOWNHILL SIDE = 44.6'; 44.6' + 30' = 74.6'; ACTUAL HT = 24'-11"
G. ABE AND ALLOWABLE BLDG HEIGHT SHOWN ON ELEV PLAN SHEET #	A09
H. TOPO-SURVEY ACCURACY ATTESTED ON PLAN SHEET #	TS

**4** ABE, MAX HEIGHT & MAX FACADE SUMMARY  
NTS

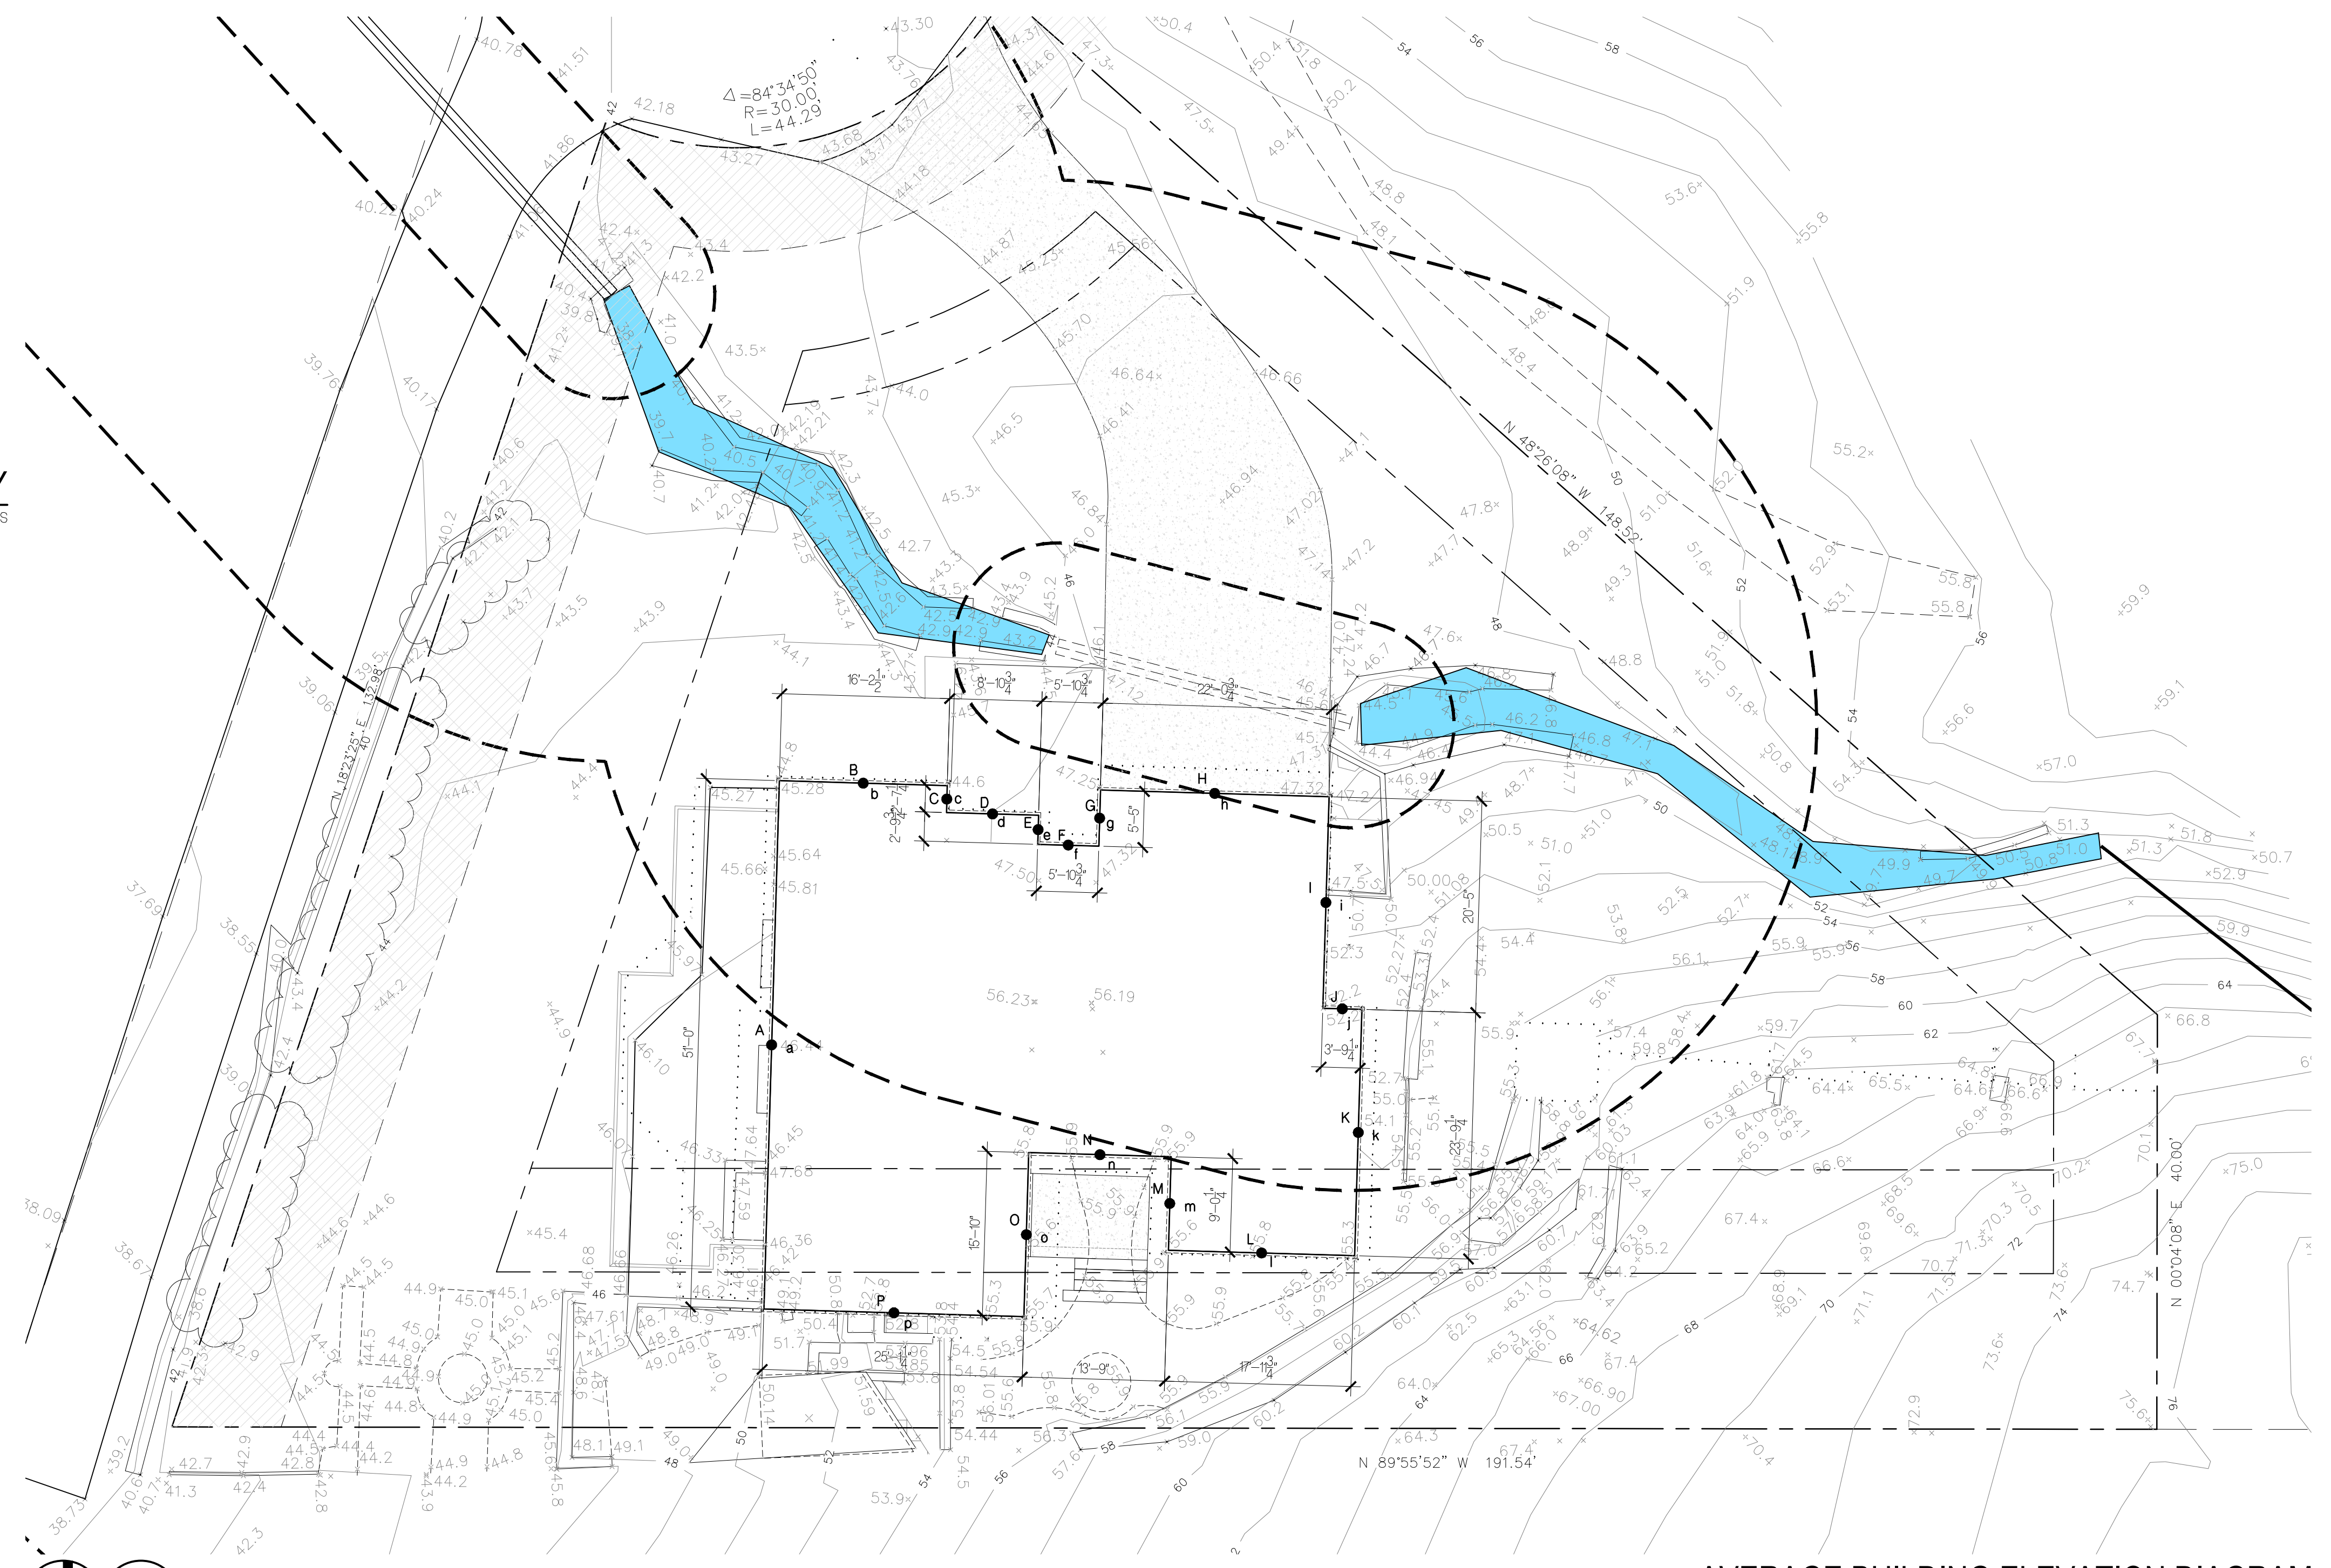

**1** AVERAGE BUILDING ELEVATION DIAGRAM  
F = 17

1941 1st avenue south, 2e  
seattle, wa 98134  
ph 206.634.0136

**OWNER**  
BALSA & MINA LABAN  
PHONE: 524662931

**ARCHITECT**  
FLOISAND STUDIO  
1941 FIRST AVENUE SOUTH #2E  
SEATTLE, WA 98134  
PHONE: 206.634.0136  
CONTACT: ALLISON HOGUE

**SURVEYOR**  
TERRANE  
10071 MAIN STREET, SUITE 102  
BELLEVUE, WA 98004  
PHONE: 425.458.4488  
CONTACT: KATHERINE RYG

**WETLAND BIOLOGIST**  
WETLAND RESOURCES, INC  
9505 19TH AVE SE, STE 106  
EVERETT, WA 98203  
PHONE: 425.3373714  
CONTACT: NIELS PEDERSEN

**LAND USE CONSULTANT**  
VAN NESS FELDMAN LLP  
191 SECOND AVE, STE 1800  
SEATTLE, WA 98102-2996  
PHONE: 206.514.1275

**STRUCTURAL**  
MALSAM TSANG STRUCTURAL ENGINEERING  
122 S JACKSON ST #210  
SEATTLE, WA 98104  
PHONE: 206.438.2674  
CONTACT: MARC MALSAM


**CIVIL ENGINEER**  
PACIFIC STORMWATER  
1421 NE 80TH ST  
SEATTLE, WA 98115  
PHONE: (206) 353-7495  
CONTACT: DAVID FARR

**GEOTECHNICAL ENGINEER**  
ZIPPERGEO  
1909 36TH AVE W, STE E  
LYNNWOOD, WA 98036  
PHONE: (425) 582-9928  
CONTACT: JAMES GEORGIS

**LABAN REMODEL**

10 BROOK BAY  
MERCER ISLAND, WA 98040

PROFESSIONAL STAMP

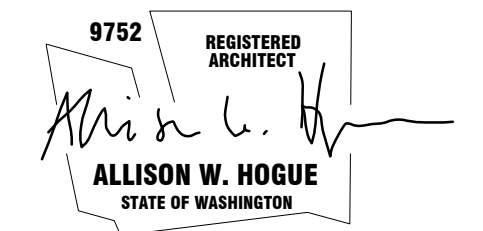

BUILDING DEPT STAMP

ISSUE	DATE
PERMIT SET	4/14/23
PRE-APPLICATION FOLLOW UP	5/10/22
PRE-APPLICATION FOLLOW UP	4/29/22
PRE-APPLICATION FOLLOW UP	10/15/21
PRE-APPLICATION MTG	10/14/21
PRE-APPLICATION NOTES	10/5/21

CODE DIAGRAMS:  
BLDG HEIGHT

**OWNER**  
BALSA & MINA LABAN  
PHONE: 524862931

**ARCHITECT**  
FLOISAND STUDIO  
1941 FIRST AVENUE SOUTH #2E  
SEATTLE, WA 98134  
PHONE: 206.634.0136  
CONTACT: ALLISON HOGUE

**SURVEYOR**  
TERRANE  
10071 MAIN STREET, SUITE 102  
BELLEVUE, WA 98004  
PHONE: 425.458.4488  
CONTACT: KATHERINE RYG

**WETLAND BIOLOGIST**  
WETLAND RESOURCES, INC  
9505 19TH AVE SE, STE 106  
EVERETT, WA 98203  
PHONE: 425.3373714  
CONTACT: NIELS PEDERSEN

**LAND USE CONSULTANT**  
VAN NESS FELDMAN LLP  
191 SECOND AVE, STE 1800  
SEATTLE, WA 98102-2996  
PHONE: 206.514.1275

**STRUCTURAL**  
MALSAM TSANG STRUCTURAL ENGINEERING  
122 S JACKSON ST #210  
SEATTLE, WA 98104  
PHONE: 206.438.2674  
CONTACT: MARC MALSAM

**CIVIL ENGINEER**  
PACIFIC STORMWATER  
1421 NE 80TH ST  
SEATTLE, WA 98115  
PHONE: (206) 353-7495  
CONTACT: DAVID FARR

**GEOTECHNICAL ENGINEER**  
ZIPPERGEO  
1909 36TH AVE W, STE E  
LYNNWOOD, WA 98036  
PHONE: (425) 582-9928  
CONTACT: JAMES GEORGIS

**LABAN REMODEL**

10 BROOK BAY  
MERCER ISLAND, WA 98040

PROFESSIONAL STAMP

9752 REGISTERED ARCHITECT  
*Allison W. Hogue*  
ALLISON W. HOGUE  
STATE OF WASHINGTON

BUILDING DEPT STAMP

ISSUE	DATE
CORRECTIONS #2	11.03.23
CORRECTIONS #1	10.10.23
PERMIT SET	4.14.23

CODE DIAGRAMS:  
IMPERVIOUS SURFACE

**A0.10**

A1: EXIST'G IMPERVIOUS SURFACE TO REMAIN (ITEMIZED)	EXIST'G AREA	A2: EXIST'G IMPERVIOUS SURFACE TO BE REMOVED (ITEMIZED)	AREA REMOVED	A3: EXIST'G IMPERVIOUS SURFACE TO BE REPLACED (ITEMIZED)	AREA REPLACED	A4: NEW IMPERVIOUS SURFACE (ITEMIZED)	AREA REPLACED
A1. BLDG/ROOF	SF	A2. BLDG/ROOF	SF	A3. BLDG/ROOF		A4. NEW BUILDING/ROOF/BROW	
BLDG FOOTPRINT	2427	NORTHWEST ROOF	-1.3	EAST ROOF TO BECOME MASTER BATH/BED BROW	6.6	NORTH BROW	4.1
ACCESSORY STRUCTURES	109	NORTH STAIR ROOF	-6	SOUTHWEST ROOF TO BECOME PATIO & BROW	24.2	ENTRY BROW & BM	6.3
A1. DRIVEWAY	1392	EAST CHIMNEY	-10	A3. UNCOVERED DECKS		MASTER BATH BROW	1.9
A1. UNCOVERED PATIOS		SOUTHEAST ROOF	-22.5	IMPERV PATIO TO BECOME IMPERV DECK	442	MASTER BEDROOM BROW	5.3
EAST CONC PATIO BY ELEC METER	36	SOUTH ROOF	-30	A3. UNCOVERED PATIOS & WALKWAYS		KITCHEN BROW & ROOF	7.1
		SOUTH CHIMNEY	-10.9	SOUTH WALKWAY TO BECOME PATIO	61.7	A4. UNCOVERED DECKS	
		SOUTHWEST ROOF	-14.5	A3. WALKWAYS		WEST DECK UPPER	124.4
A1. WALKWAYS	0			A3. STAIRS		WEST LOWER DECK SUPPORT WALL	2.8
A1. LANDSCAPE STAIRS		A2. PATIO		A3. ROCKERIES & RETAINING WALLS		A4. UNCOVERED PATIOS	
SOUTH CONC STAIRS 1	30	NORTHWEST PATIO	-11.3	A3. OTHER		WEST PATIO	14.3
SOUTH CONC STAIRS 2	24	SOUTHWEST PATIO	-43	<b>TOTAL REPLACED IS</b>	534.5	SOUTH PATIO	38.7
SOUTH CONC STAIRS 3	17					A4. WALKWAYS	
SOUTH CONC STAIRS 4	10	A2. WALKWAYS				A4. LANDSCAPE STAIRS	
A1. ROCKERIES & RETAINING WALLS		SOUTH GRAVEL PATH 1	-362			A4. ROCKERIES & RETAINING WALLS	
NORTH ROCKERY 1	8.5	SOUTH GRAVEL PATH 2	-109			A4. OTHER	
NORTH ROCKERY 2	39	SOUTH GRAVEL PATH 4	-126			<b>TOTAL NEW IMPERVIOUS SURFACE</b>	<b>204.9</b>
NORTH ROCKERY 3	17.8	A2. LANDSCAPE STAIRS	0				
NORTH ROCKERY 4	21.4	A2. ROCKERIES & RETAINING WALLS	0				
NORTH ROCKERY 5	5	A2. OTHER					
NORTH ROCKERY 6	6.4	EAST CONC 1	0				
EAST ROCKERY 1	104.7	EAST CONC 2	0				
EAST ROCKERY 2	25	<b>TOTAL EXIST'G REMOVED IS</b>	<b>-746.5</b>				
EAST ROCKERY 3	34						
EAST ROCKERY 4	20						
EAST ROCKERY 5	13						
SOUTH ROCKERY 1	83						
SOUTH ROCKERY 2	196						
SOUTH RETAINING WALL 1	9						
SOUTH RETAINING WALL 2	13						
SOUTH RETAINING WALL 3	3.5						
SOUTH RETAINING WALL 4	5						
WEST RETAINING WALL 1	18						
WEST RETAINING WALL 2	15.3						
TOTAL EXIST'G ROCK. & RET. WALLS	637.6						
A1. OTHER							
EAST CONC 1	3						
EAST CONC 2	3						
<b>TOTAL EXIST'G IS AREA TO REMAIN</b>	<b>5326.2</b>						

**IMPERVIOUS SURFACE CALCULATION:**

- A1: EXIST'G IMPERV SURF AREA TO REMAIN
- A3: EXIST'G IMPERV SURF AREA TO BE REPLACED
- TOTAL EXIST'G IMPERVIOUS SURFACE AREA TO REMAIN OR BE REPLACED**
- A2: TOTAL EXIST'G IMPERV SURF AREA TO BE REMOVED
- A4: TOTAL IMPERV SURF AREA TO BE ADDED
- NET DECREASE IN IMPERVIOUS SURFACE AREA**

5326.2  
534.5  
5860.7  
-746.5  
204.9  
-541.6



NOTE: PER 19.16.010 DEFINITIONS, IMPERVIOUS SURFACES INCLUDE WITHOUT LIMITATION THE FOLLOWING:

- BUILDINGS - THE FOOTPRINT OF THE BUILDING AND STRUCTURES INCLUDING ALL LEAVES;
- VEHICULAR USE - DRIVEWAYS, STREETS, PARKING AREAS AND OTHER AREAS, WHETHER CONSTRUCTED OF GRAVEL, PAVERS, PAVEMENTS, CONCRETE OR OTHER MATERIALS, THAT CAN REASONABLY ALLOW VEHICULAR TRAVEL;
- SIDEWALKS - PAVED PEDESTRIAN WALKWAYS, SIDEWALKS AND BIKE PATHS;
- RECREATION FACILITIES - DECKS, PATIOS, PORCHES, TENNIS COURTS, SPORT COURTS, POOLS, HOT TUBS, AND OTHER SIMILAR RECREATIONAL FACILITIES;
- MISCELLANEOUS - ANY OTHER STRUCTURE OR HARD SURFACE WHICH EITHER PREVENTS OR RETARDS THE ENTRY OF WATER INTO THE SOIL MANTLE AS UNDER NATURAL CONDITIONS PRIOR TO DEVELOPMENT, OR CAUSES WATER TO RUN OFF THE SURFACE IN GREATER QUANTITIES OR AT AN INCREASED RATE OF FLOW FROM PRESENT FLOW RATE UNDER NATURAL CONDITIONS PRIOR TO DEVELOPMENT.

NOTE: PER OCTOBER 26, 2020 EMAIL WITH RUJI DING, SENIOR DEVELOPMENT ENGINEER, UNCOVERED, PERVIOUS WOOD DECK OVER GRASS/DIRT IS NOT CONSIDERED AS IMPERVIOUS SURFACE.


NOTE: PER NOVEMBER 3, 2020 EMAIL WITH RUJI DING, SENIOR DEVELOPMENT ENGINEER, ROOF EDGE IS MEASURED TO EAVE (EXCLUDES GUTTERS).

**ABBREVIATION**  
IMPERVIOUS SURFACE = IS

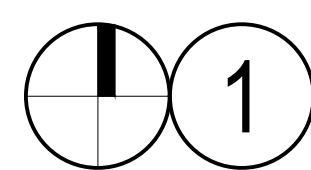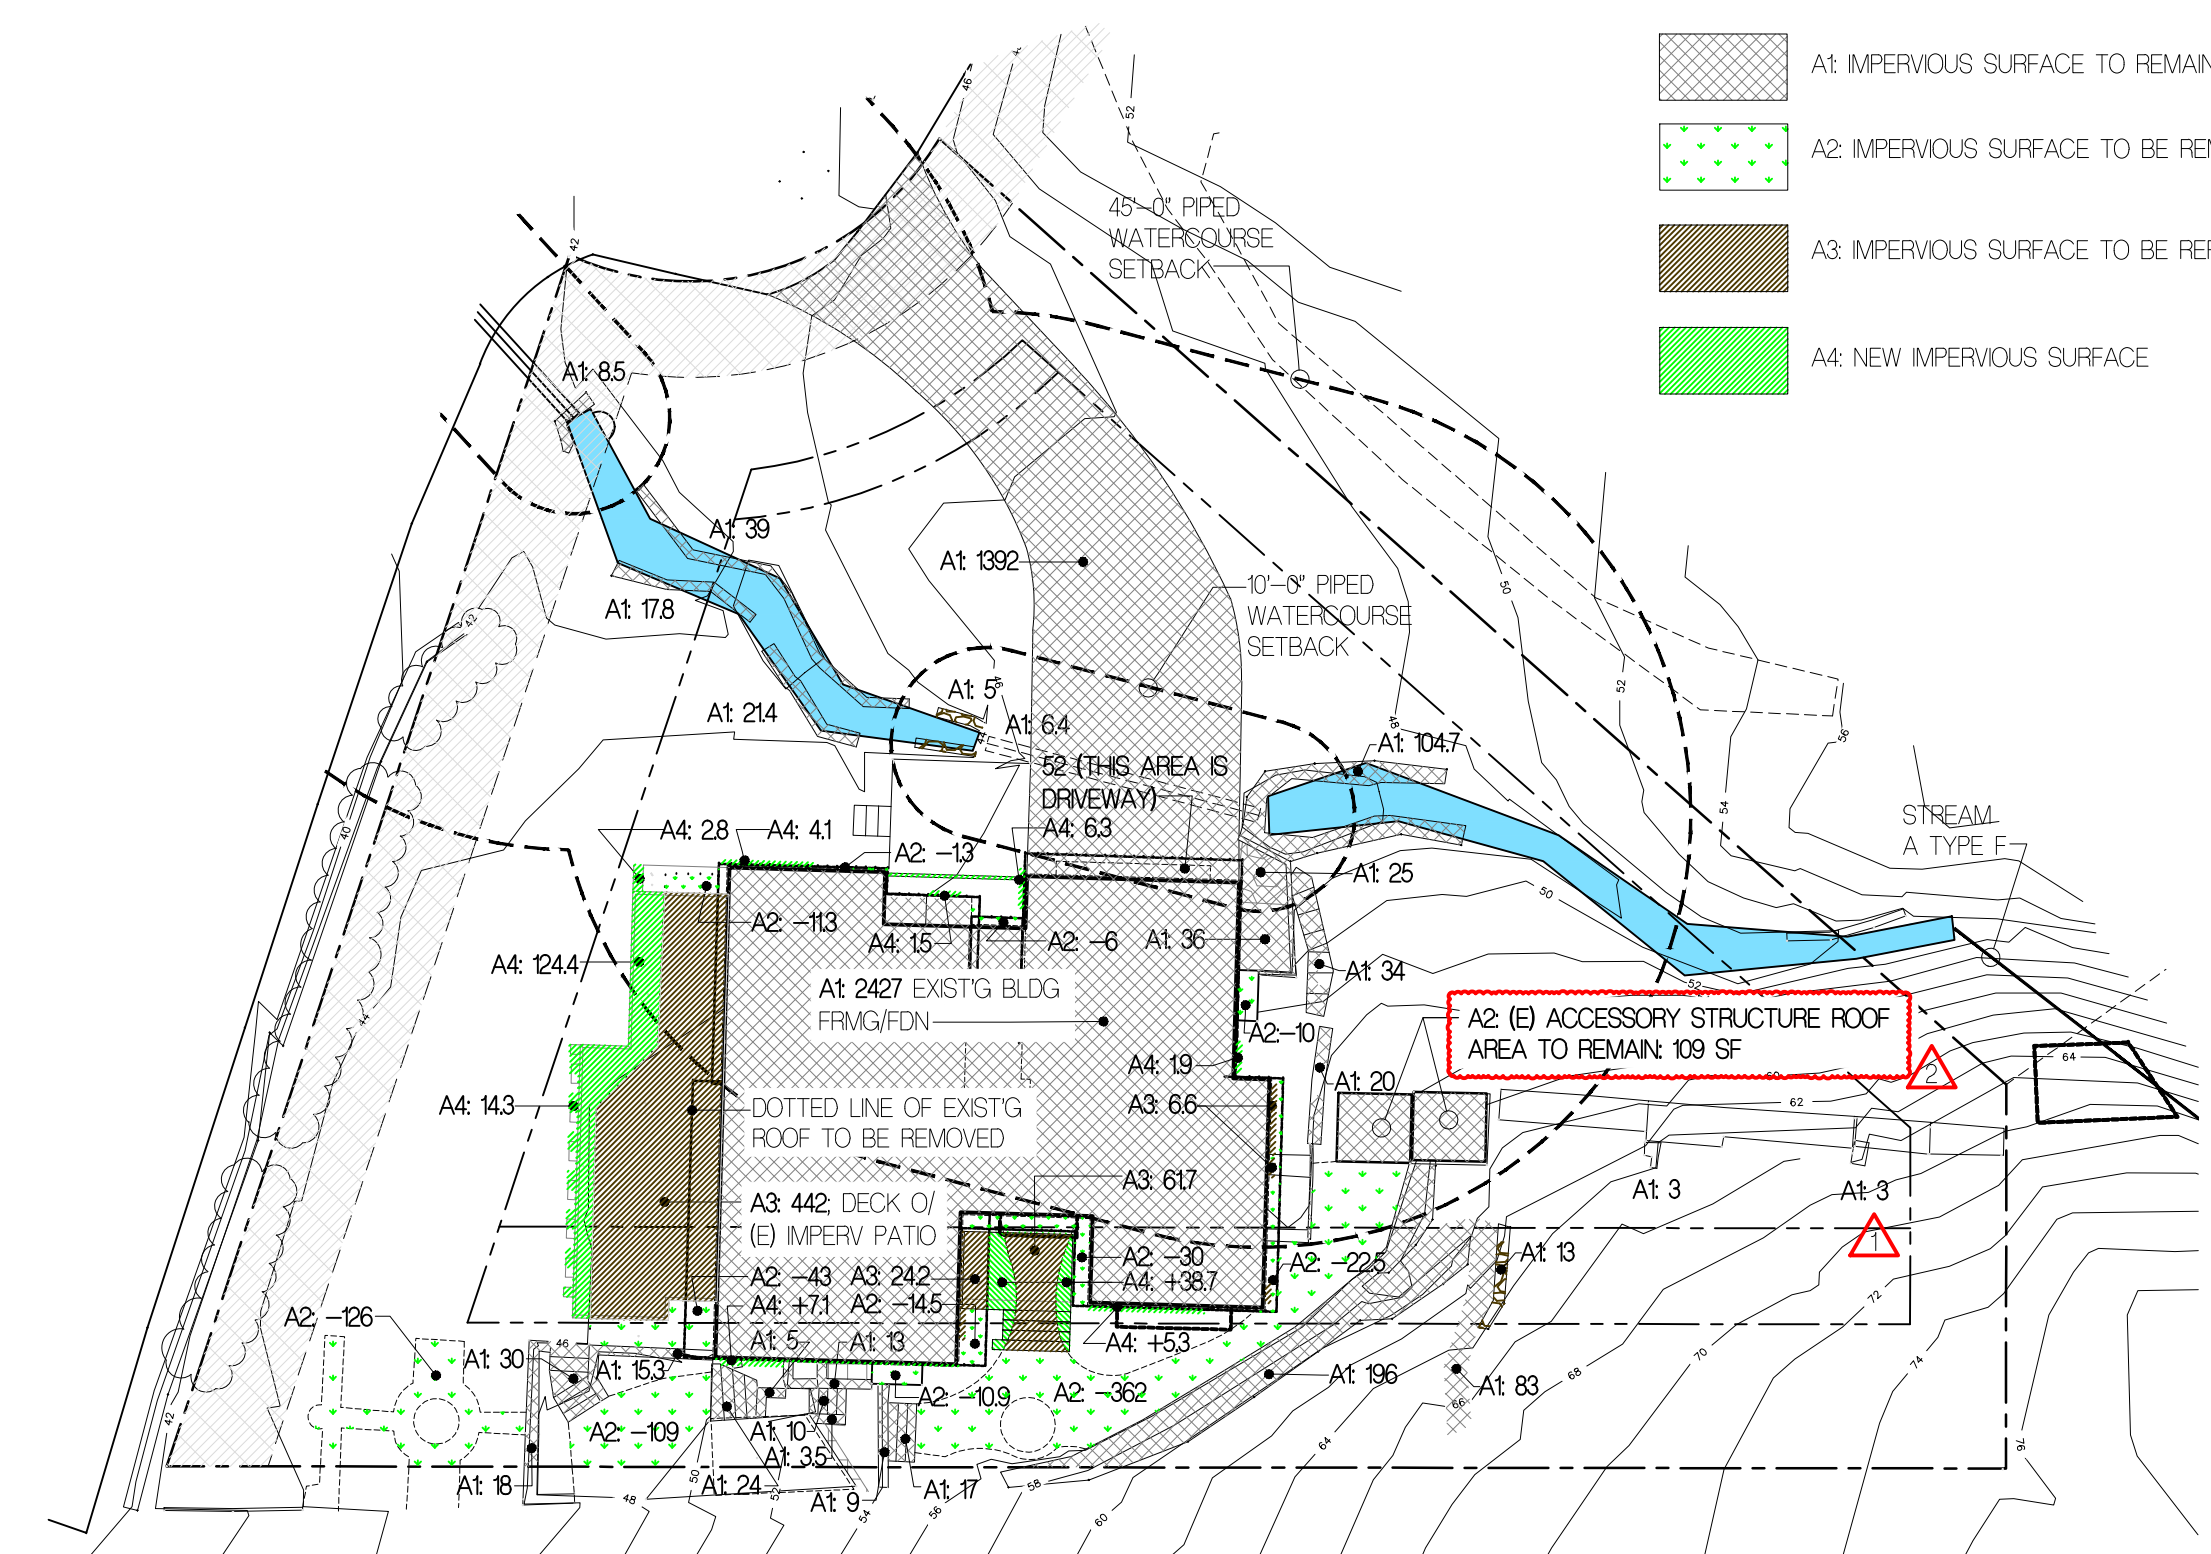

**IMPERVIOUS SURFACE CALCULATIONS**

T = 40'

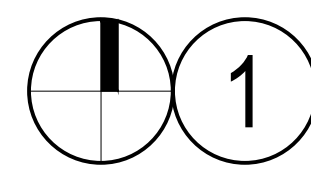

**IMPERVIOUS SURFACE DIAGRAM**

T = 40'

**OWNER**  
BALSA & MINA LABAN  
PHONE: 524862931

**ARCHITECT**  
FLOISAND STUDIO  
1941 FIRST AVENUE SOUTH #2E  
SEATTLE, WA 98134  
PHONE: 206.634.0136  
CONTACT: ALLISON HOGUE

**SURVEYOR**  
TERRANE  
10071 MAIN STREET, SUITE 102  
BELLEVUE, WA 98004  
PHONE: 425.458.4488  
CONTACT: KATHERINE RYG

**WETLAND BIOLOGIST**  
WETLAND RESOURCES, INC  
9505 19TH AVE SE, STE 106  
EVERETT, WA 98203  
PHONE: 425.3373714  
CONTACT: NIELS PEDERSEN

**LAND USE CONSULTANT**  
VAN NESS FELDMAN LLP  
191 SECOND AVE, STE 1800  
SEATTLE, WA 98102-2996  
PHONE: 206.614.1275

**STRUCTURAL**  
MALSAM TSANG STRUCTURAL ENGINEERING  
122 S JACKSON ST #210  
SEATTLE, WA 98104  
PHONE: 206.438.2674  
CONTACT: MARC MALSAM


**CIVIL ENGINEER**  
PACIFIC STORMWATER  
1421 NE 80TH ST  
SEATTLE, WA 98115  
PHONE: (206) 353-7495  
CONTACT: DAVID FARR

**GEOTECHNICAL ENGINEER**  
ZIPPERGEO  
19019 36TH AVE W, STE E  
LYNNWOOD, WA 98036  
PHONE: (425) 582-9928  
CONTACT: JAMES GEORGIS

**LABAN REMODEL**

10 BROOK BAY  
MERCER ISLAND, WA 98040

PROFESSIONAL STAMP

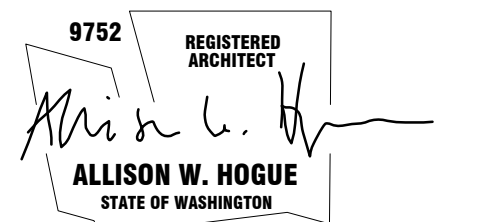

BUILDING DEPT STAMP

ISSUE	DATE
CORRECTIONS #1	10.10.23
PERMIT SET	4.14.23
PRE-APPLICATION FOLLOW UP	5.10.22
PRE-APPLICATION FOLLOW UP	4.29.22
PRE-APPLICATION FOLLOW UP	10.15.21
PRE-APPLICATION MTG	10.14.21
PRE-APPLICATION NOTES	10.5.21


**NEW + REPLACED HARD SURFACE**

**A0.10\_1**

NEW + REPLACED HARD SURFACE	SF
EXISTG BLDG FOOTPRINT (ROOF LINE)	2767
PROPOSED BLDG FOOTPRINT (ROOF LINE)	2487.5

TOTAL ROOF TO BE REPLACED	2487.5	<b>2487.5</b>
<b>NEW OR REPLACED BROW</b>		
NW	6.6	
ENTRY BM & BROW	6.5	
NORTH BROW	1.8	
CLOSET BROW	1.9	
PRIMARY BATH BROW	4.2	
PRIMARY BEDROOM BROW 1	1.2	
PRIMARY BEDROOM BROW 2	1.2	
PRIMARY BEDROOM BROW 3	6	
KITCHEN BROW 1	1.8	
KITCHEN BROW & ROOF 2	3.5	
KITCHEN BROW 3	1.8	
TOTAL NEW OR REPLACED BROW	36.5	<b>36.5</b>
<b>NEW + REPLACED SOUTH PATIO</b>		
NEW + REPLACED SOUTH PATIO	122.8	<b>122.8</b>
NEW + REPLACED WEST DECK & PATIO	578	<b>578</b>
TOTAL NEW + REPLACED HARD SURFACE		<b>3224.8</b>

NOTE: NUMBERS MAY NOT EXACTLY MATCH NUMBERS ON IMPERVIOUS SURFACE DIAGRAM AS IN SOME CASES THESE WERE MEASURED FROM FACE OF ROOF WHILE IMPERVIOUS WAS MEASURED TO FACE OF FRAMING FOR DRAWING CLARITY

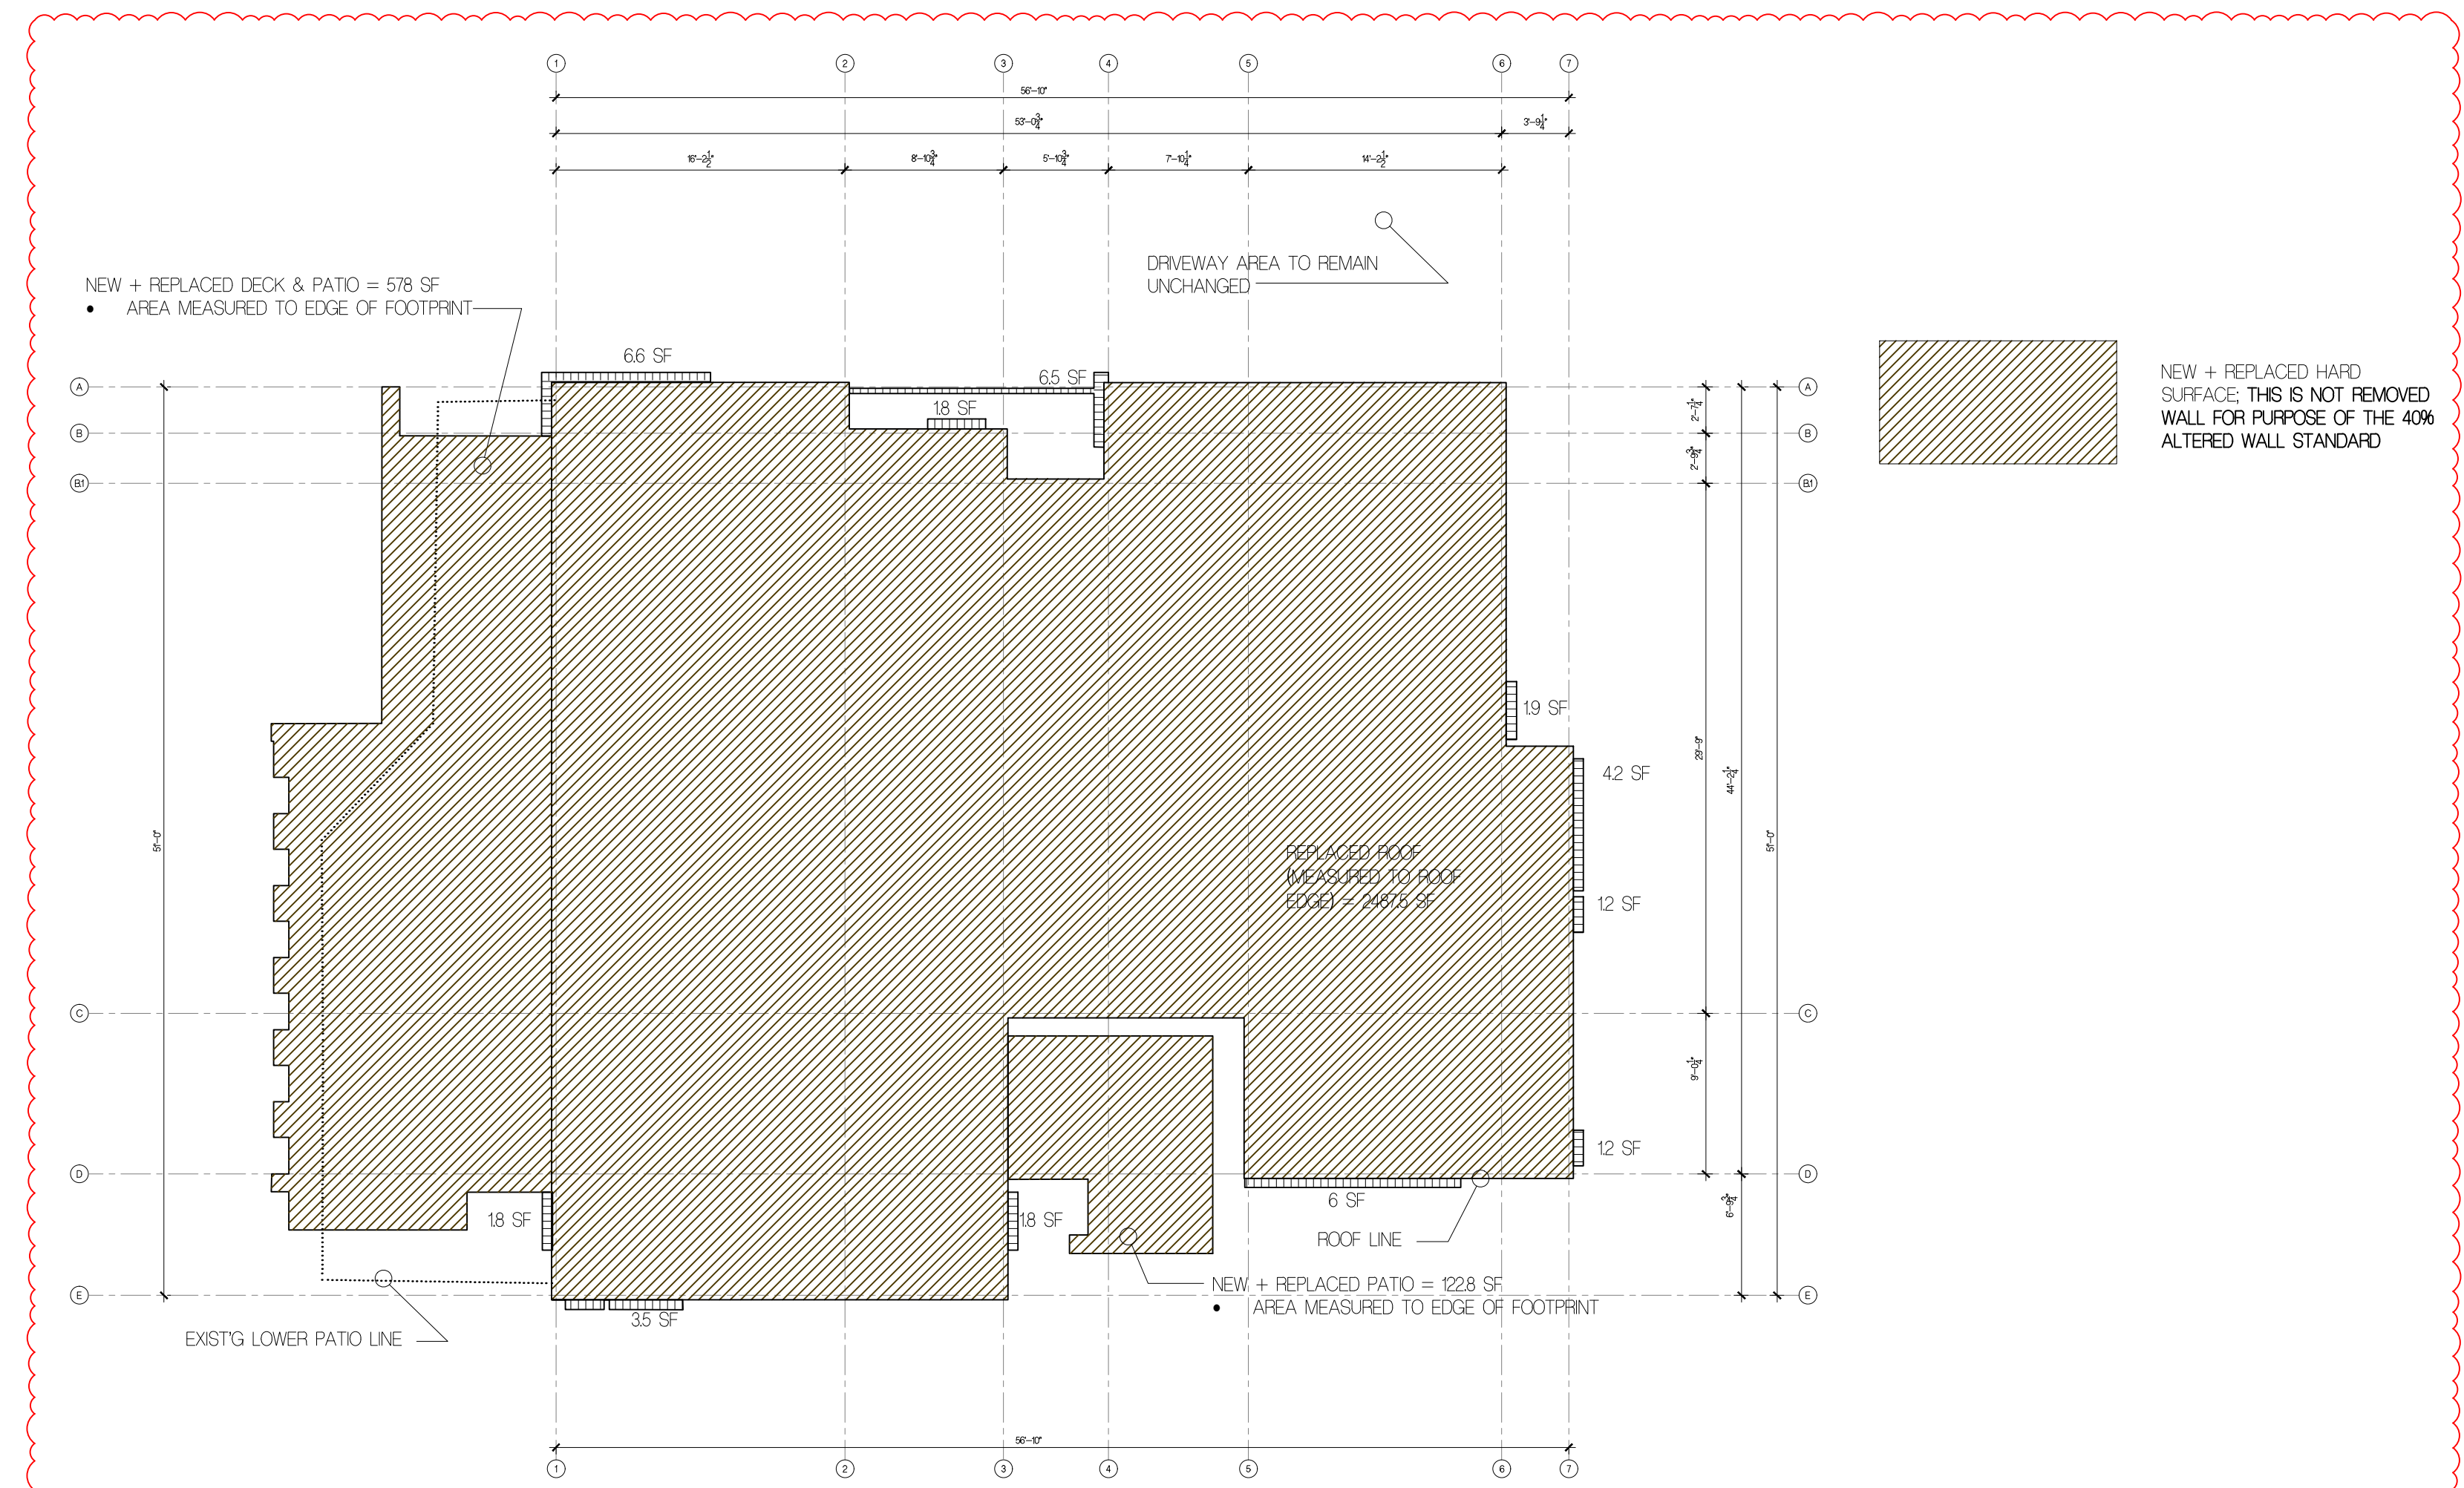

**2** NEW + REPLACED HARD SURFACE CALC

**1** NEW + REPLACED HARD SURFACE DIAGRAM

1/8" = 1'-0"

1941 1st avenue south, 2e  
seattle, wa 98134  
ph 206.634.0136

**OWNER**  
BALSA & MINA LABAN  
PHONE: 524862931

**ARCHITECT**  
FLOISAND STUDIO  
1941 FIRST AVENUE SOUTH #2E  
SEATTLE, WA 98134  
PHONE: 206.634.0136  
CONTACT: ALLISON HOGUE

**SURVEYOR**  
TERRANE  
10071 MAIN STREET, SUITE 102  
BELLEVUE, WA 98004  
PHONE: 425.458.4488  
CONTACT: KATHERINE RYG

**WETLAND BIOLOGIST**  
WETLAND RESOURCES, INC  
9505 19TH AVE SE, STE 106  
EVERETT, WA 98203  
PHONE: 425.337.3714  
CONTACT: NIELS PEDERSEN

**LAND USE CONSULTANT**  
VAN NESS FELDMAN LLP  
191 SECOND AVE, STE 1800  
SEATTLE, WA 98102-2996  
PHONE: 206.514.1275

**STRUCTURAL**  
MALSAM TSANG STRUCTURAL ENGINEERING  
122 S JACKSON ST #210  
SEATTLE, WA 98104  
PHONE: 206.438.2674  
CONTACT: MARC MALSAM


**CIVIL ENGINEER**  
PACIFIC STORMWATER  
1421 NE 80TH ST  
SEATTLE, WA 98115  
PHONE: (206) 353-7495  
CONTACT: DAVID FARR

**GEOTECHNICAL ENGINEER**  
ZIPPERGEO  
1909 36TH AVE W, STE E  
LYNNWOOD, WA 98036  
PHONE: (425) 582-9928  
CONTACT: JAMES GEORGIS

**LABAN REMODEL**

10 BROOK BAY  
MERCER ISLAND, WA 98040

PROFESSIONAL STAMP

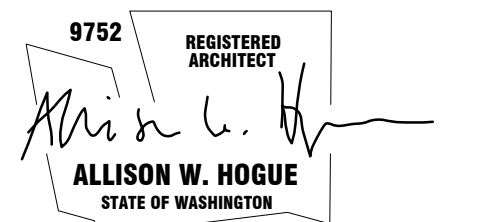

BUILDING DEPT STAMP


ISSUE	DATE
CORRECTIONS #2	11.03.23
CORRECTIONS #1	10.10.23
PERMIT SET	4.14.23
PRE-APPLICATION FOLLOW UP	5.10.22
PRE-APPLICATION FOLLOW UP	4.29.22
PRE-APPLICATION FOLLOW UP	10.15.21
PRE-APPLICATION MTG	10.14.21
PRE-APPLICATION NOTES	10.15.21

CODE DIAGRAMS:  
DECKS & CONDIT. SPACE


PROPOSED	CONDITIONED SF	UNCONDITIONED SF	EXISTING	CONDITIONED SF	UNCONDITIONED SF
(N) FIRST FLOOR	1702 SF	699 SF	(E) FIRST FLOOR	1232 SF	537 SF
(N) SECOND FLOOR	2432 SF	0 SF	(E) SECOND FLOOR	2304 SF	0 SF
TOTAL	4134 SF	699 SF	TOTAL	3536 SF	537 SF
NET CHANGE IN CONDITIONED SPACE			4134 SF - 3536 SF = 598 SF ADDITIONAL CONDITIONED SPACE *		
NET CHANGE IN UNCONDITIONED SPACE			699 SF - 537 SF = 162 SF ADDITIONAL UNCONDITIONED SPACE		

\* 540 SF OF (N) CONDITIONED SPACE = 30 ENERGY CREDITS REQD

6 PROPOSED & EXIST'G (UN)+CONDITIONED SPACE CALCS NTS

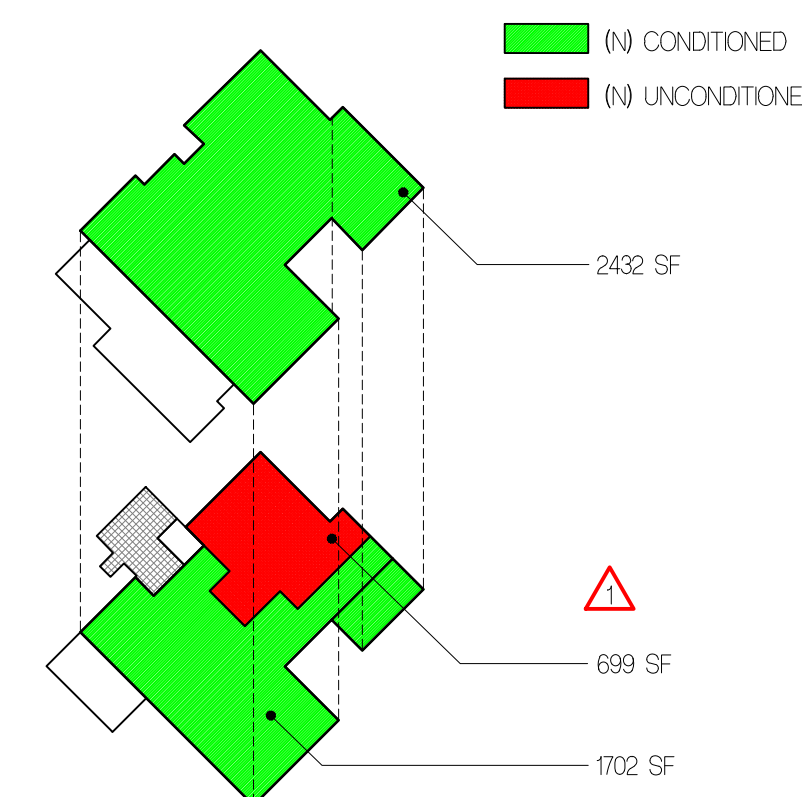


5 PROPOSED (UN)+CONDITIONED SPACE r = 40'

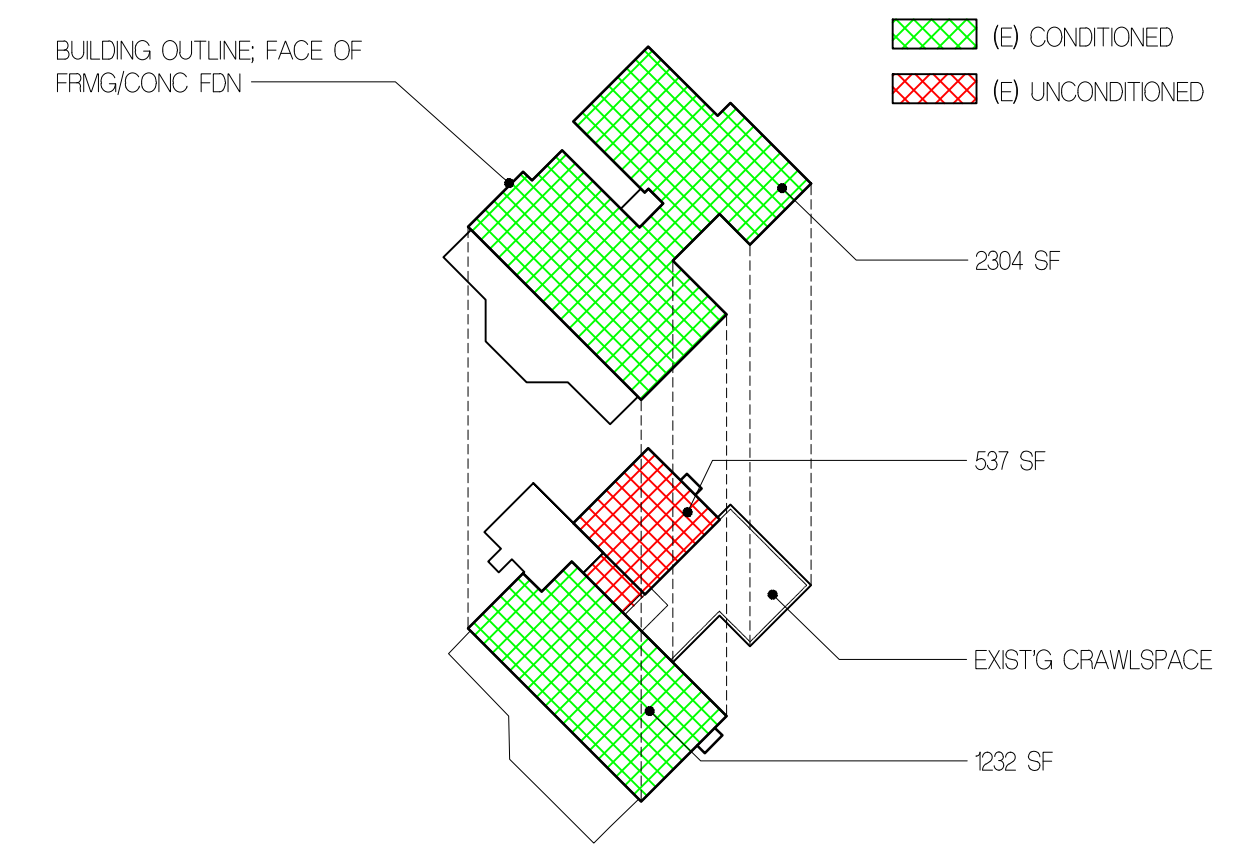


4 EXIST'G (UN)+CONDITIONED SPACE r = 40'

(UN)+COVERED DECK SF	EXISTING SF	FINAL SF
LWR LEVEL ENTRY DECK	282	217
UPPER LEVEL ENTRY LANDING	37.2	0
EAST SHED DECK/DECKS	233.8	233.8
UPPER LEVEL WEST DECK	512.8	577.5
SOUTH HOT TUB DECK	72.5	72.5
LOWER LEVEL WEST DECK	0	193.5
TOTALS	1138.3	1294.3

3 EXISTING & PROPOSED DECK CALC NTS

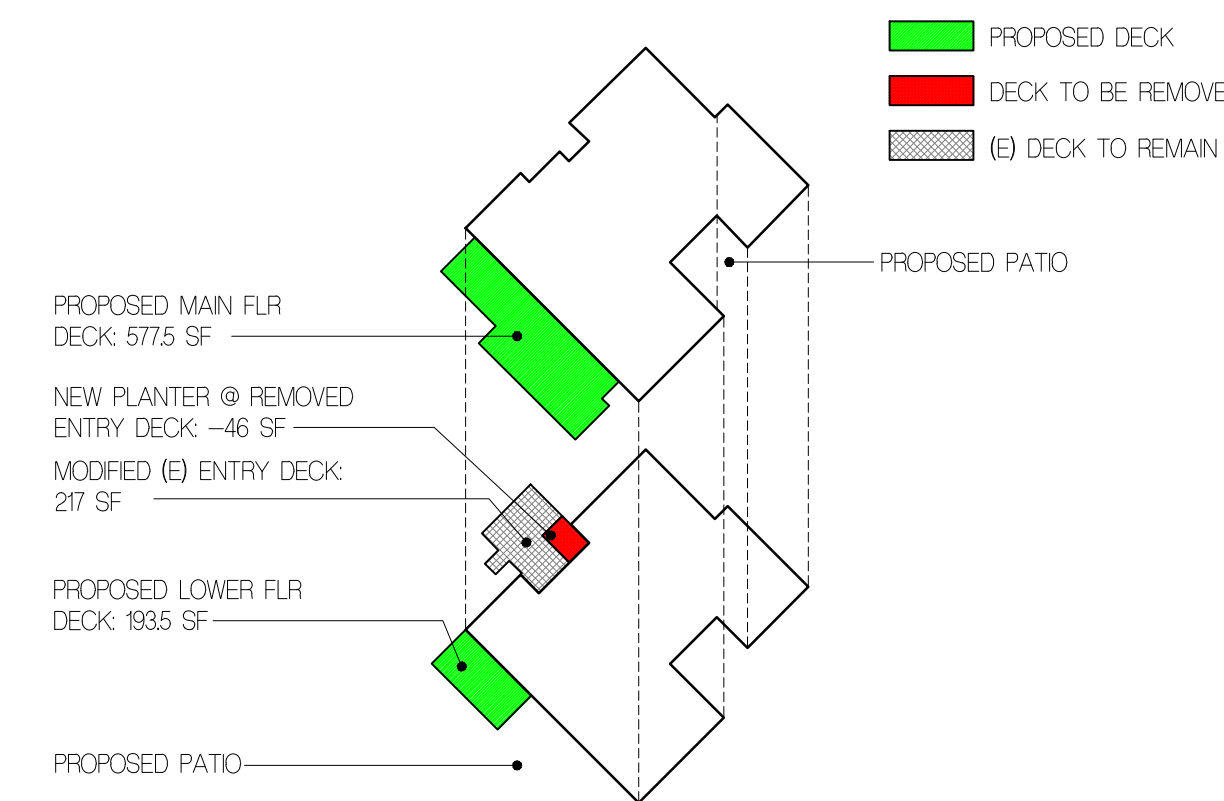

2 PROPOSED DECK DIAGRAM r = 40'

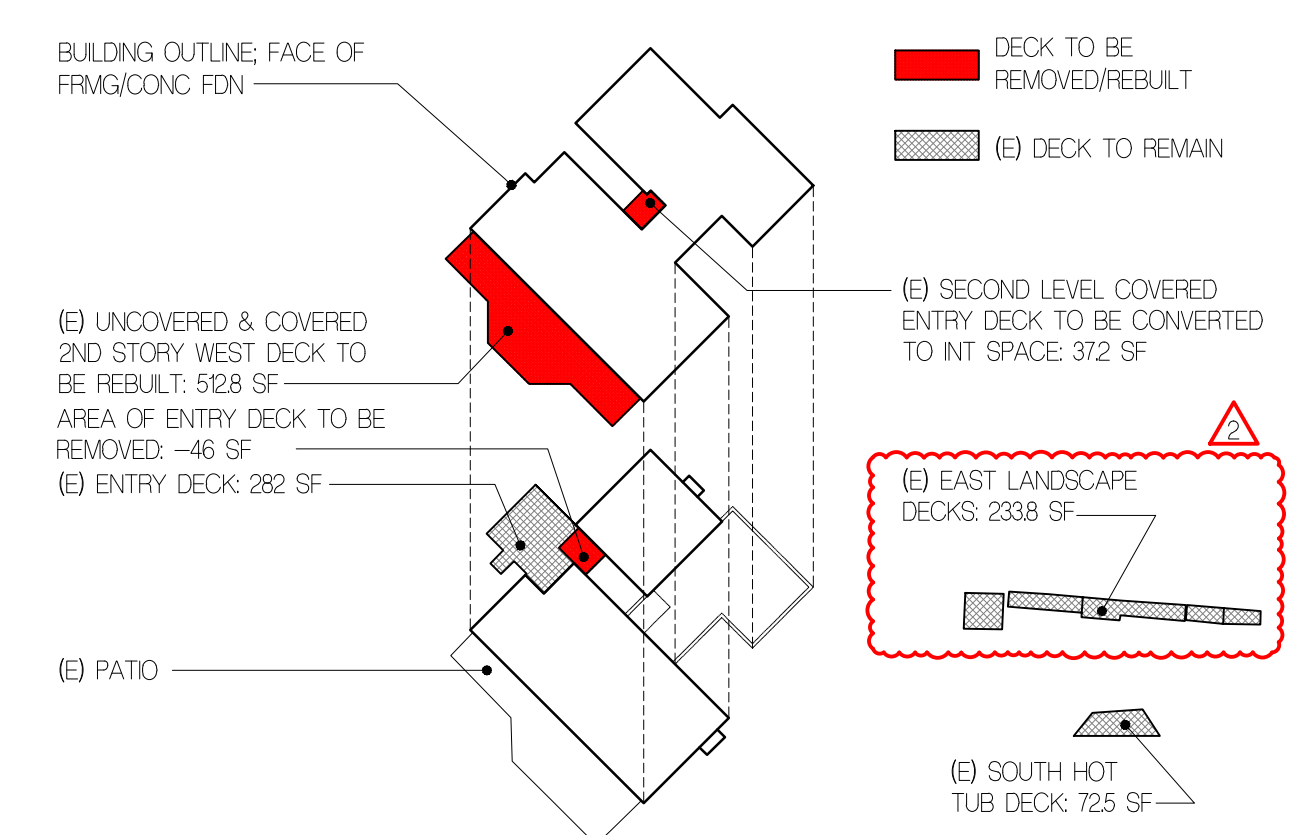

1 EXIST'G DECK DIAGRAM r = 40'

**FLOISAND STUDIO**

1941 1st avenue south, 2e  
 seattle, wa 98134  
 ph 206.634.0136

**OWNER**

BALSA & MINA LABAN  
 PHONE: 524862931

**ARCHITECT**

FLOISAND STUDIO  
 1941 FIRST AVENUE SOUTH #2E  
 SEATTLE, WA 98134  
 PHONE: 206.634.0136  
 CONTACT: ALLISON HOGUE

**SURVEYOR**

TERRANE  
 10071 MAIN STREET, SUITE 102  
 BELLEVUE, WA 98004  
 PHONE: 425.458.4488  
 CONTACT: KATHERINE RYG

**WETLAND BIOLOGIST**

WETLAND RESOURCES, INC  
 9505 19TH AVE SE, STE 106  
 EVERETT, WA 98208  
 PHONE: 425.3373714  
 CONTACT: NIELS PEDERSEN

**LAND USE CONSULTANT**

VAN NESS FELDMAN LLP  
 191 SECOND AVE, STE 1800  
 SEATTLE, WA 98102-2996  
 PHONE: 206.514.1275

**STRUCTURAL**

MALSAM TSANG STRUCTURAL ENGINEERING  
 122 S JACKSON ST #210  
 SEATTLE, WA 98104  
 PHONE: 206.438.2674  
 CONTACT: MARC MALSAM

**CIVIL ENGINEER**

PACIFIC STORMWATER  
 1421 NE 80TH ST  
 SEATTLE, WA 98115  
 PHONE: (206) 353-7495  
 CONTACT: DAVID FARR


**GEOTECHNICAL ENGINEER**

ZIPPERGEO  
 19019 36TH AVE W, STE E  
 LYNNWOOD, WA 98036  
 PHONE: (425) 582-9928  
 CONTACT: JAMES GEORGIS

**LABAN REMODEL**

10 BROOK BAY  
 MERCER ISLAND, WA 98040

PROFESSIONAL STAMP

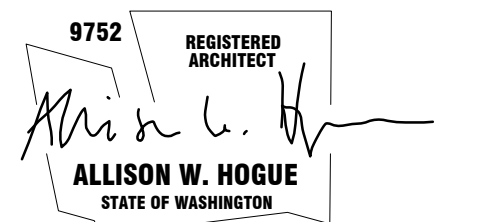

BUILDING DEPT STAMP

ISSUE	DATE
CORRECTIONS #1	10.10.23
PERMIT SET	4.14.23
PRE-APPLICATION FOLLOW UP	5.10.22
PRE-APPLICATION FOLLOW UP	4.29.22
PRE-APPLICATION FOLLOW UP	10.15.21
PRE-APPLICATION MTG	10.14.21
PRE-APPLICATION NOTES	10.5.21


CODE DIAGRAMS  
 FIRE AREA

**A0.12**


NOTE: 13D FIRE SPRINKLER SYSTEM REQD. REFER TO FIRE PROTECTION NOTE #14 ON A02

FIRE AREA	CURRENT SQUARE FOOTAGE	EXIST'G SQUARE FOOTAGE	ADDITION/FINAL SQUARE FOOTAGE
MAIN FLOOR INTERIOR	2186.5	2300	2300
LOWER FLOOR INTERIOR	1200	1630	1630
OTHER FLOORS INTERIOR	0	0	0
BASEMENT INTERIOR (INCL IN LWR FLR)	0	0	0
ATTACHED GARAGE INTERIOR	420.6	553	553
COVERED DECKS INTERIOR	164.8	219.5	219.5
OTHER INTERIOR (ENTRY STAIR & LANDING)	98.4	0	0
TOTALS	4070.3	4702.5	4702.5

**3** FIRE AREA: CALCULATIONS  
 1" = 40'

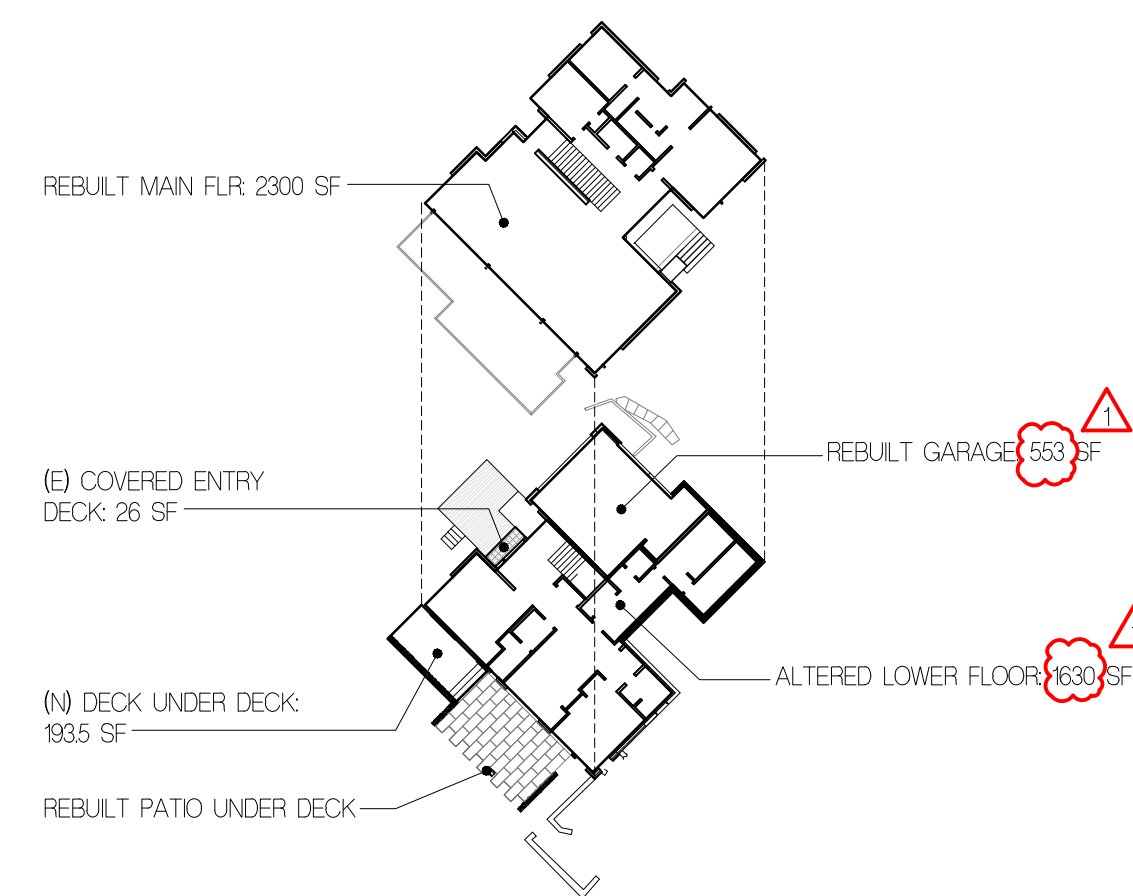

**2** FIRE AREA: PROPOSED  
 1" = 40'

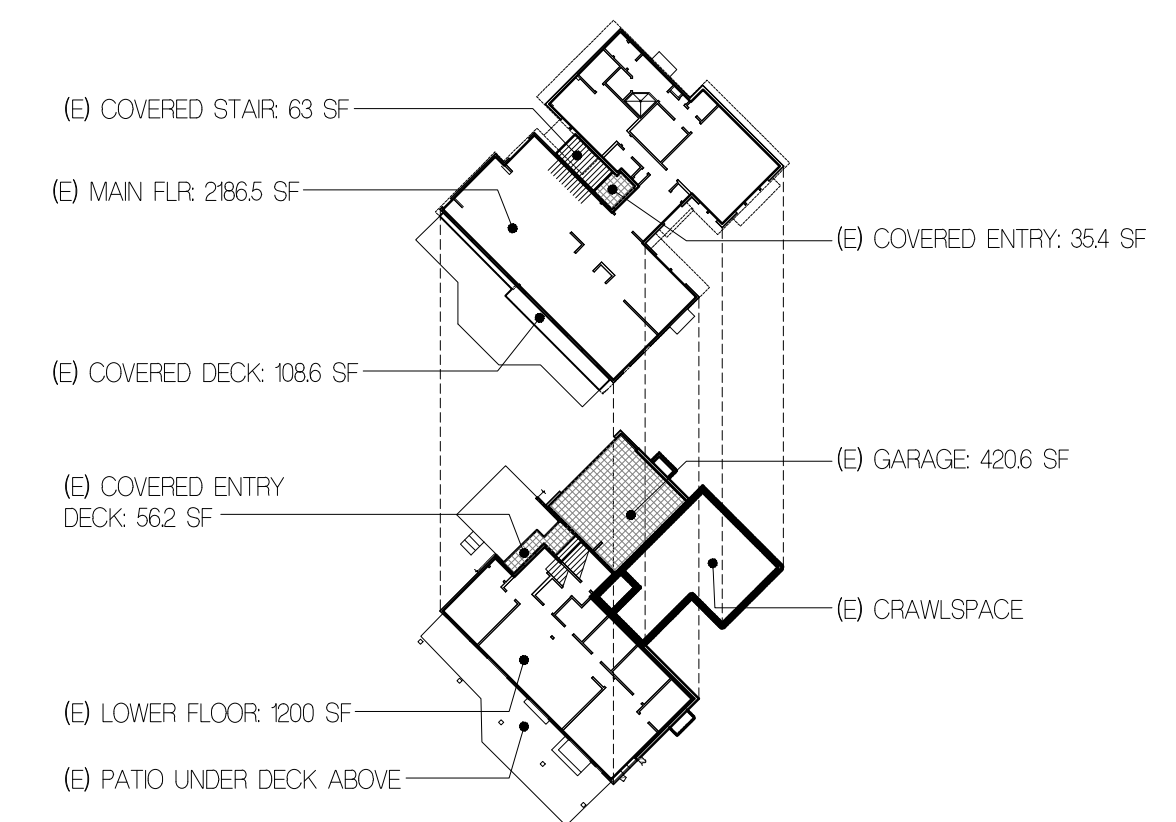

**1** FIRE AREA: EXISTING  
 1" = 40'

# LEGEND


- NEW 2x... STUD WALL OR FURRING @ 16" OC @ INT W/ R-23 BATT INSUL @ EXTERIOR (UNO)
- EXISTING WALL
- EXISTING CONCRETE WALL
- NEW CONCRETE WALL
- ROOM DESCRIPTION, NUMBER AND FLOOR MATERIAL
- DOWNSPOUT
- WINDOW/SYLIGHT; SEE SCHEDULE A24; REFER TO A24 FOR EGRESS WINDOW CALLOUT
- INDICATES SAFETY GLASS
- NEW DOOR, EXTERIOR DOOR SCHEDULE 2/A24
- COMBINED SMOKE DETECTOR/ CARBON MONOXIDE DETECTOR
- EXHAUST FAN
- DUCTWORK
- RADANT MANIFOLD
- HEAT DETECTOR

# GENERAL NOTES

1. SEE A02 FOR EGRESS, STAIR, HANDRAIL/GUARDRAIL REQ.
2. PROVIDE 1/2" AIR SPACE MIN BTWN WOOD FRAMING & CONC WALLS.
3. MINIMUM 90% OF ALL INTERIOR LUMINAIRES SHALL BE HIGH EFFICACY LAMPS. ALL EXTERIOR LIGHTING SHALL BE HIGH EFFICACY LUMINAIRES.
4. RECESSED LUMINAIRES INSTALLED IN THE BLDG THERMAL ENVELOPE SHALL BE SEALED TO LIMIT AIR LEAKAGE BTWN CONDITIONED AND UNCONDITIONED SPACES. ALL RECESSED LUMINAIRES SHALL BE TYPE IC-RATED AND LABELED CERTIFIED UNDER ASTM E283 AND SHALL HAVE A LABEL ATTACHED SHOWING COMPLIANCE WITH THIS TEST METHOD. ALL RECESSED LUMINAIRES SHALL BE SEALED W/ A GASKET OR CAULK BTWN THE HOUSING AND THE INTERIOR WALL OR CEILING COVERING.
5. A SMOKE DETECTOR & CARBON MONOXIDE DETECTOR SHALL BE INSTALLED ON ALL FLOORS.
6. EXISTING 2x4 WALLS DIMENSIONED AS 2x6; CONTRACTOR TO ADD 2" FURRING TO INTERIOR FACE OF FRAMING TO INSULATE WALLS TO R-21 MIN, TYP.
7. DOORS BETWEEN A GARAGE & DWELLING MUST BE SELF-CLOSING & 1 3/8" THICK MIN SOLID WOOD OR STEEL OR BE A 20 MIN FIRE-RATED DOOR.
8. AN APPROVED AUTOMATIC FIRE SPRINKLER SYSTEM SHALL BE INSTALLED THROUGHOUT THE RESIDENCE PER AV072. SYSTEM SHALL MEET THE REQUIREMENTS OF NFPA 13D.

# HVAC & EQUIP SCHEDULE:

MARK	EQUIP TYPE	SERVICE AREA	EQUIP LOCATION	SPECIFICATION
1	ZONED & DUCTED AIR HANDLER	ALL FLOORS	AIR HANDLER CLOSET	INGERSOLL RAND VARIABLE SPEED CONVERTIBLE AIR HANDLER 5 TON TAMBA060V5DA
2	HEAT PUMP	ALL FLOORS	OUTSIDE	AMERICAN STANDARD SIDE DISCHARGE VARIABLE SPEED HP 446L906DA/COTA
4	IN-FLR RADIANT HEAT	ALL FLOORS EXCEPT GARAGE	VARIES SEE A31-3	
5	BOILER FOR RADIANT HEAT	WHOLE HOUSE	NEW STORAGE 113	IBC CONDENSING BOILER MODEL: SL 14-115G3; AFUE =95%
6	CENTRAL VACUUM	WHOLE HOUSE	NEW STORAGE 113	
7	HOT WATER HEATER	WHOLE HOUSE	NEW STORAGE 113	NAVEN-240A (EF 0.95), TANKLESS GAS WATER HEATER
	WHOLE HOUSE VENTILATION	WHOLE HOUSE	AIR HANDLER CLOSET	IO-FAV-ENHANCED FRESH AIR VENTILATION SYSTEM

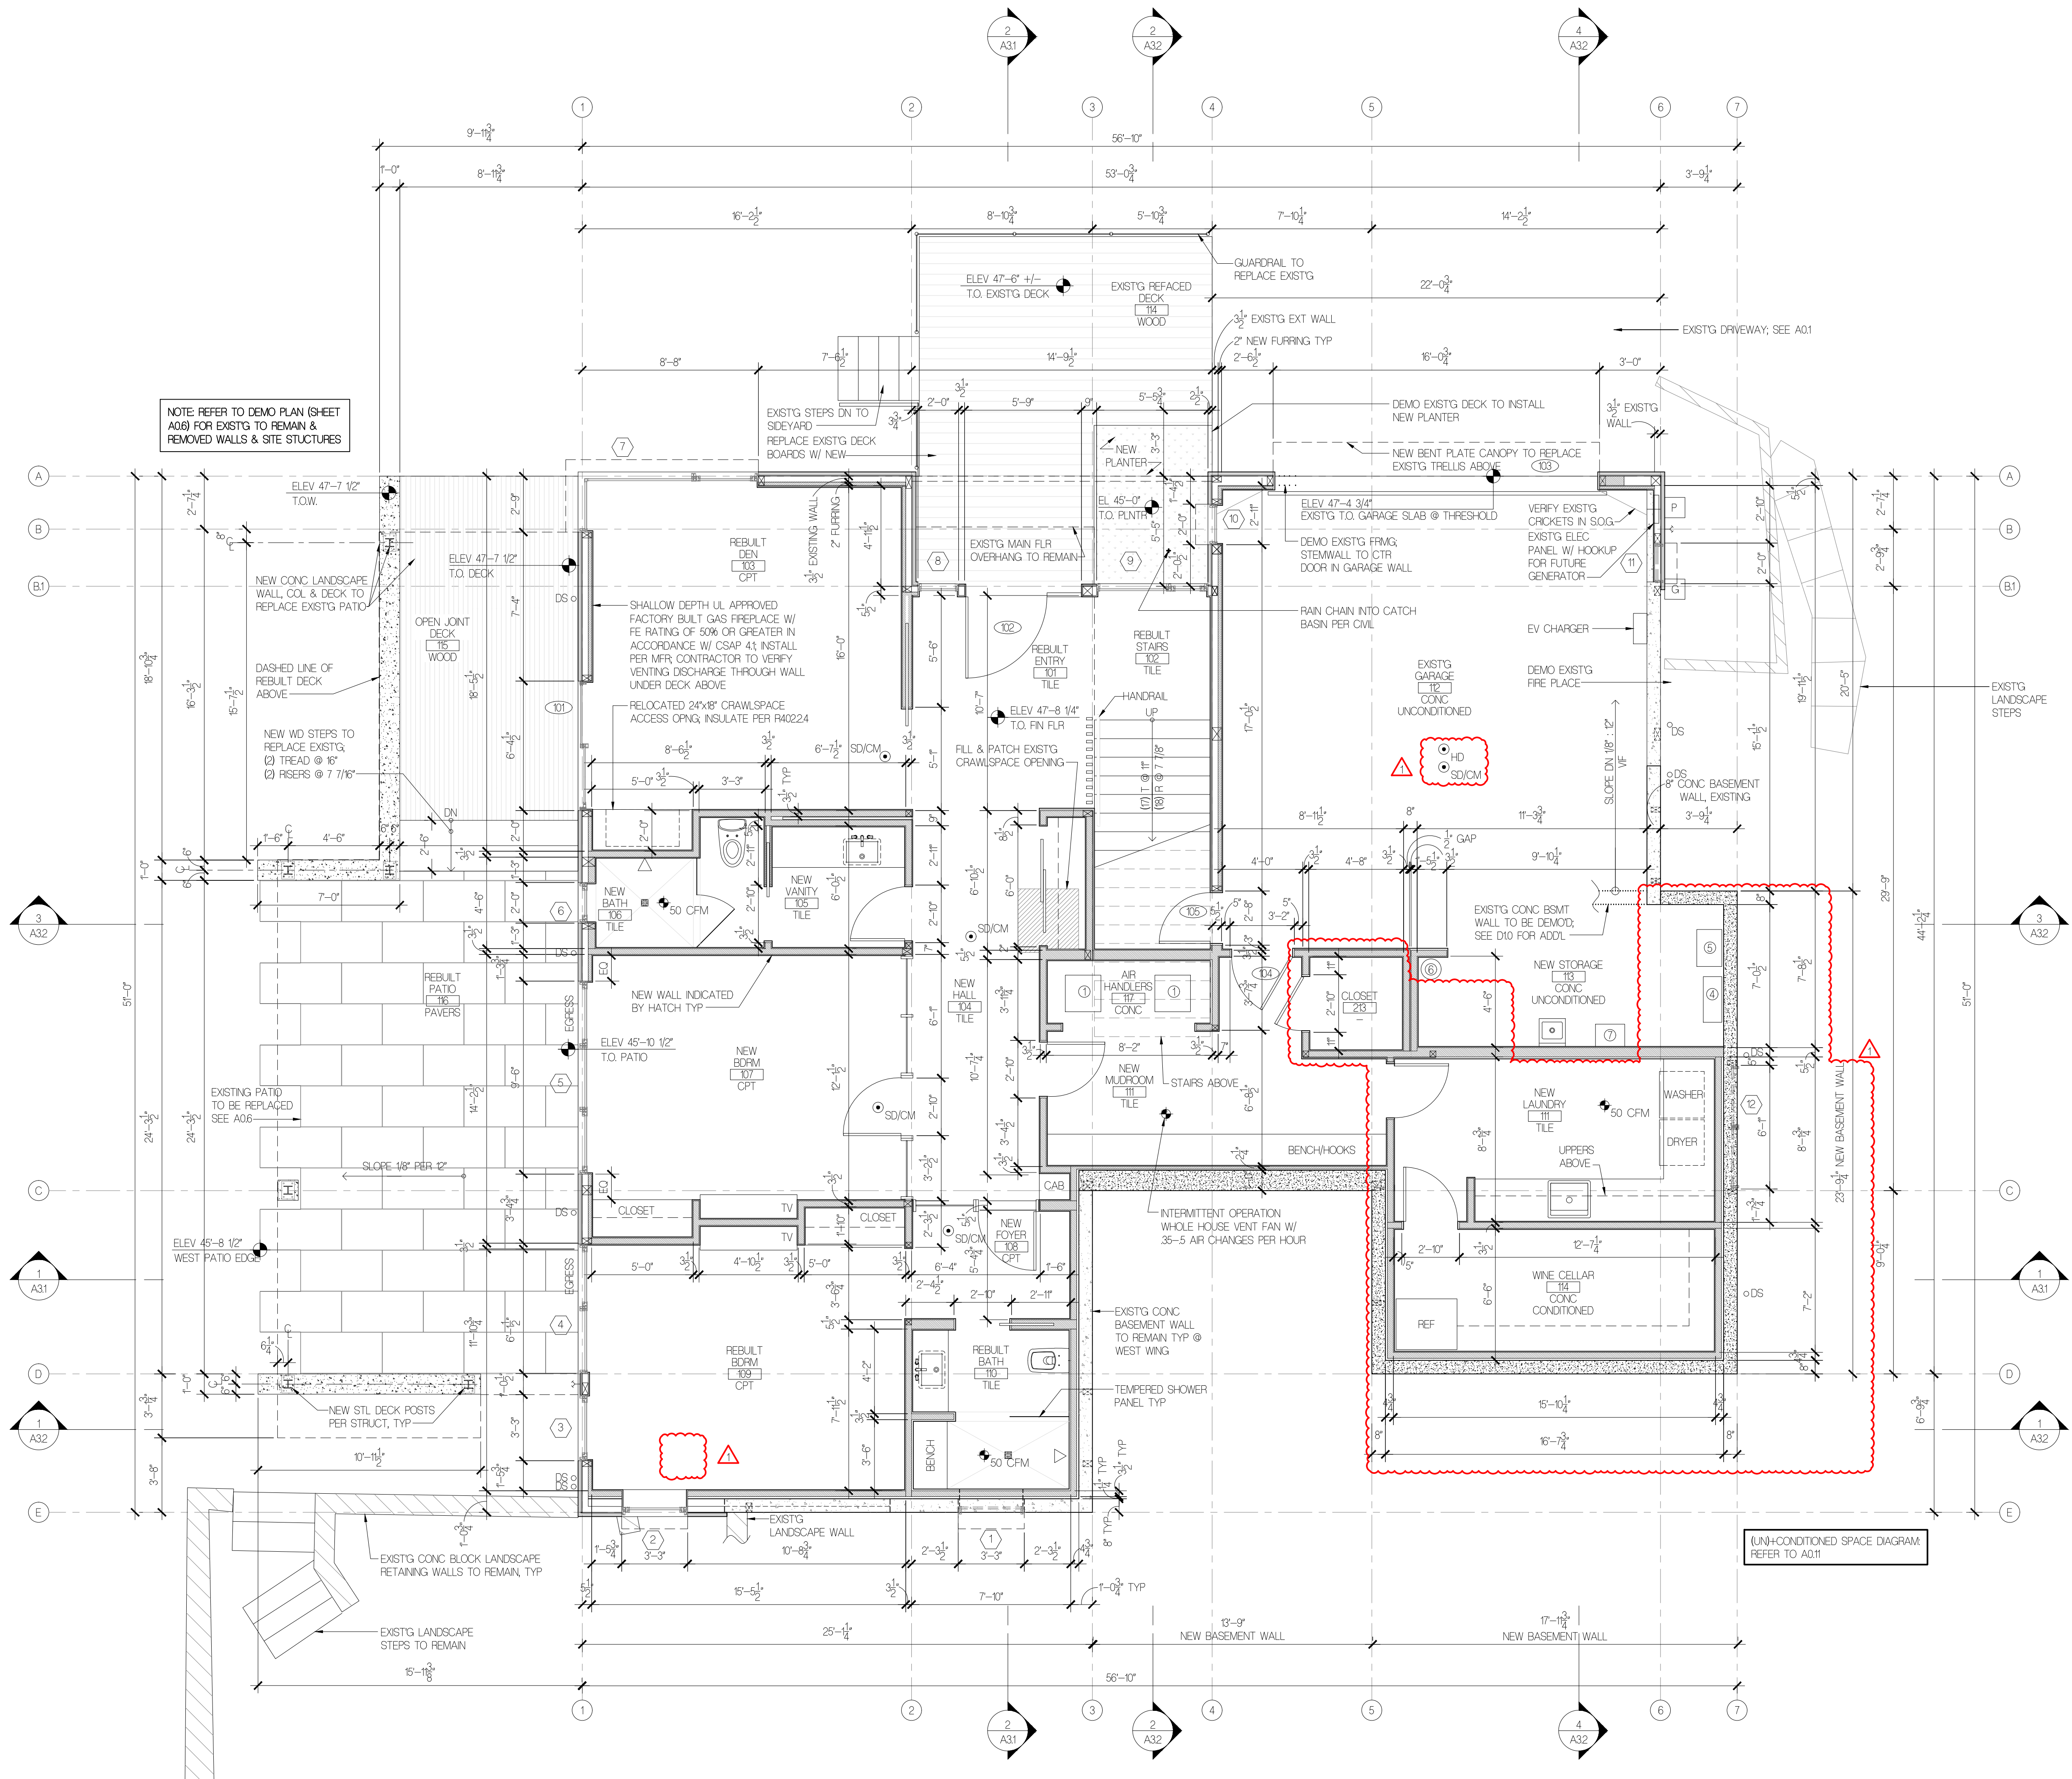

LOWER FLOOR & GARAGE PLAN

1/4" = 1'-0"

# FLOISAND STUDIO

1941 1st avenue south, 2e  
seattle, wa 98134  
ph 206.634.0136

**OWNER**  
BALSA & MINA LABAN  
PHONE: 524662931

**ARCHITECT**  
FLOISAND STUDIO  
1941 FIRST AVENUE SOUTH #2E  
SEATTLE, WA 98134  
PHONE: 206.634.0136  
CONTACT: ALLISON HOGUE

**SURVEYOR**  
TERRANE  
1001 MAIN STREET, SUITE 102  
BELLEVUE, WA 98004  
PHONE: 425.458.4488  
CONTACT: KATHERINE RYG

**WETLAND BIOLOGIST**  
WETLAND RESOURCES, INC  
9505 19TH AVE SE, STE 106  
EVERETT, WA 98203  
PHONE: 425.337.3714  
CONTACT: NIELS PEDERSEN

**LAND USE CONSULTANT**  
VAN NESS FELDMAN LLP  
191 SECOND AVE, STE 1800  
SEATTLE, WA 98102-2996  
PHONE: 206.514.1275

**STRUCTURAL**  
MALSAM TSANG STRUCTURAL ENGINEERING  
122 S JACKSON ST #210  
SEATTLE, WA 98104  
PHONE: 206.438.2674  
CONTACT: MARC MALSAM


**CIVIL ENGINEER**  
PACIFIC STORMWATER  
1421 NE 80TH ST  
SEATTLE, WA 98115  
PHONE: (206) 353-7495  
CONTACT: DAVID FARR

**GEOTECHNICAL ENGINEER**  
ZIPPERGEO  
1909 36TH AVE W, STE E  
LYNNWOOD, WA 98036  
PHONE: (425) 582-9928  
CONTACT: JAMES GEORGIS

# LABAN REMODEL

10 BROOK BAY  
MERCER ISLAND, WA 98040

# PROFESSIONAL STAMP

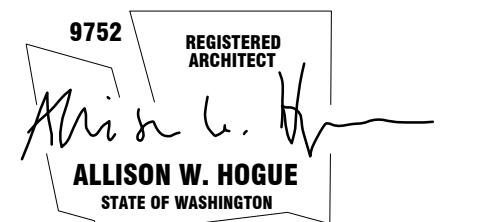

# BUILDING DEPT STAMP

ISSUE	DATE
CORRECTIONS #1	10.10.23
PERMIT SET	4.14.23
PRE-APPLICATION FOLLOW UP	5.10.22
PRE-APPLICATION FOLLOW UP	4.29.22
PRE-APPLICATION FOLLOW UP	10.15.21
PRE-APPLICATION MTG	10.14.21
PRE-APPLICATION NOTES	10.5.21

# LOWER FLOOR & GARAGE PLAN

# A1.1

# LEGEND

- NEW 2x STUD WALL OR FURRING @ 16" OC @ INT W/ R-23 BATT INSUL @ EXTERIOR (UNO)
- EXISTING WALL
- EXISTING CONCRETE WALL
- NEW CONCRETE WALL
- ROOM #  
ROOM DESCRIPTION, NUMBER AND FLOOR MATERIAL
- DOWNSPOUT
- WINDOW/SKYLIGHT; SEE SCHEDULE A24; REFER TO A24 FOR EGRESS WINDOW CALLOUT
- \* INDICATES SAFETY GLASS
- NEW DOOR; EXTERIOR DOOR SCHEDULE 2/A24



- SD/CM COMBINED SMOKE DETECTOR/ CARBON MONOXIDE DETECTOR
- X CFM EXHAUST FAN
- DUCTWORK
- RADIANT MANIFOLD

# GENERAL NOTES

1. SEE A02 FOR EGRESS, STAIR HANDRAIL/GUARDRAIL REQ.
2. PROVIDE 1/2" AIR SPACE MIN BTWN WOOD FRAMING & CONC WALLS.
3. MINIMUM 90% OF ALL INTERIOR LUMINAIRES SHALL BE HIGH EFFICACY LAMPS. ALL EXTERIOR LIGHTING SHALL BE HIGH EFFICACY LUMINAIRES.
4. RECESSED LUMINAIRES INSTALLED IN THE BLDG THERMAL ENVELOPE SHALL BE SEALED TO LIMIT AIR LEAKAGE BTWN CONDITIONED AND UNCONDITIONED SPACES. ALL RECESSED LUMINAIRES SHALL BE TYPE IC-RATED AND LABELED CERTIFIED UNDER ASTM E283 AND SHALL HAVE A LABEL ATTACHED SHOWING COMPLIANCE WITH THIS TEST METHOD. ALL RECESSED LUMINAIRES SHALL BE SEALED W/ A GASKET OR CAULK BTWN THE HOUSING AND THE INTERIOR WALL OR CEILING COVERING.
5. A SMOKE DETECTOR & CARBON MONOXIDE DETECTOR SHALL BE INSTALLED ON ALL FLOORS.
6. EXISTING 2X4 WALLS DIMENSIONED AS 2X6; CONTRACTOR TO ADD 2" FURRING TO INTERIOR FACE OF FRAMING TO INSULATE WALLS TO R-21 MIN. TYP.
7. DOORS BETWEEN A GARAGE & DWELLING MUST BE SELF-CLOSING & 1 3/8" THICK MIN SOLID WOOD OR STEEL OR BE A 20 MIN FRR-RATED DOOR.
8. AN APPROVED AUTOMATIC FIRE SPRINKLER SYSTEM SHALL BE INSTALLED THROUGHOUT THE RESIDENCE PER AV1072. SYSTEM SHALL MEET THE REQUIREMENTS OF NFPA 13D.

# HVAC & EQUIP SCHEDULE:

MARK	EQUIP TYPE	SERVICE AREA	EQUIP LOCATION	SPECIFICATION
1	ZONED & DUCTED AIR HANDLER	ALL FLOORS	AIR HANDLER CLOSET	INGERSOLL RAND VARIABLE SPEED CONVERTIBLE AIR HANDLER 5 TON TAMBA000VSDA
2	HEAT PUMP	ALL FLOORS	OUTSIDE	AMERICAN STANDARD SIDE DISCHARGE VARIABLE SPEED HP 4A6L3060AICOTA
4	IN-FLR RADIANT HEAT	ALL FLOORS EXCEPT GARAGE	VARIES, SEE A31-3	
5	BOILER FOR RADIANT HEAT	WHOLE HOUSE	NEW STORAGE 1B	IBC CONDENSING BOILER MODEL: SL 14-15G3 AFUE =95%
6	CENTRAL VACUUM	WHOLE HOUSE	NEW STORAGE 1B	
7	HOT WATER HEATER	WHOLE HOUSE	NEW STORAGE 1B	NAVEN-240A (EF 0.95), TANKLESS GAS WATER HEATER
	WHOLE HOUSE VENTILATION	WHOLE HOUSE	AIR HANDLER CLOSET	IO-FAV-ENHANCED FRESH AIR VENTILATION SYSTEM

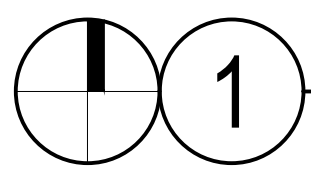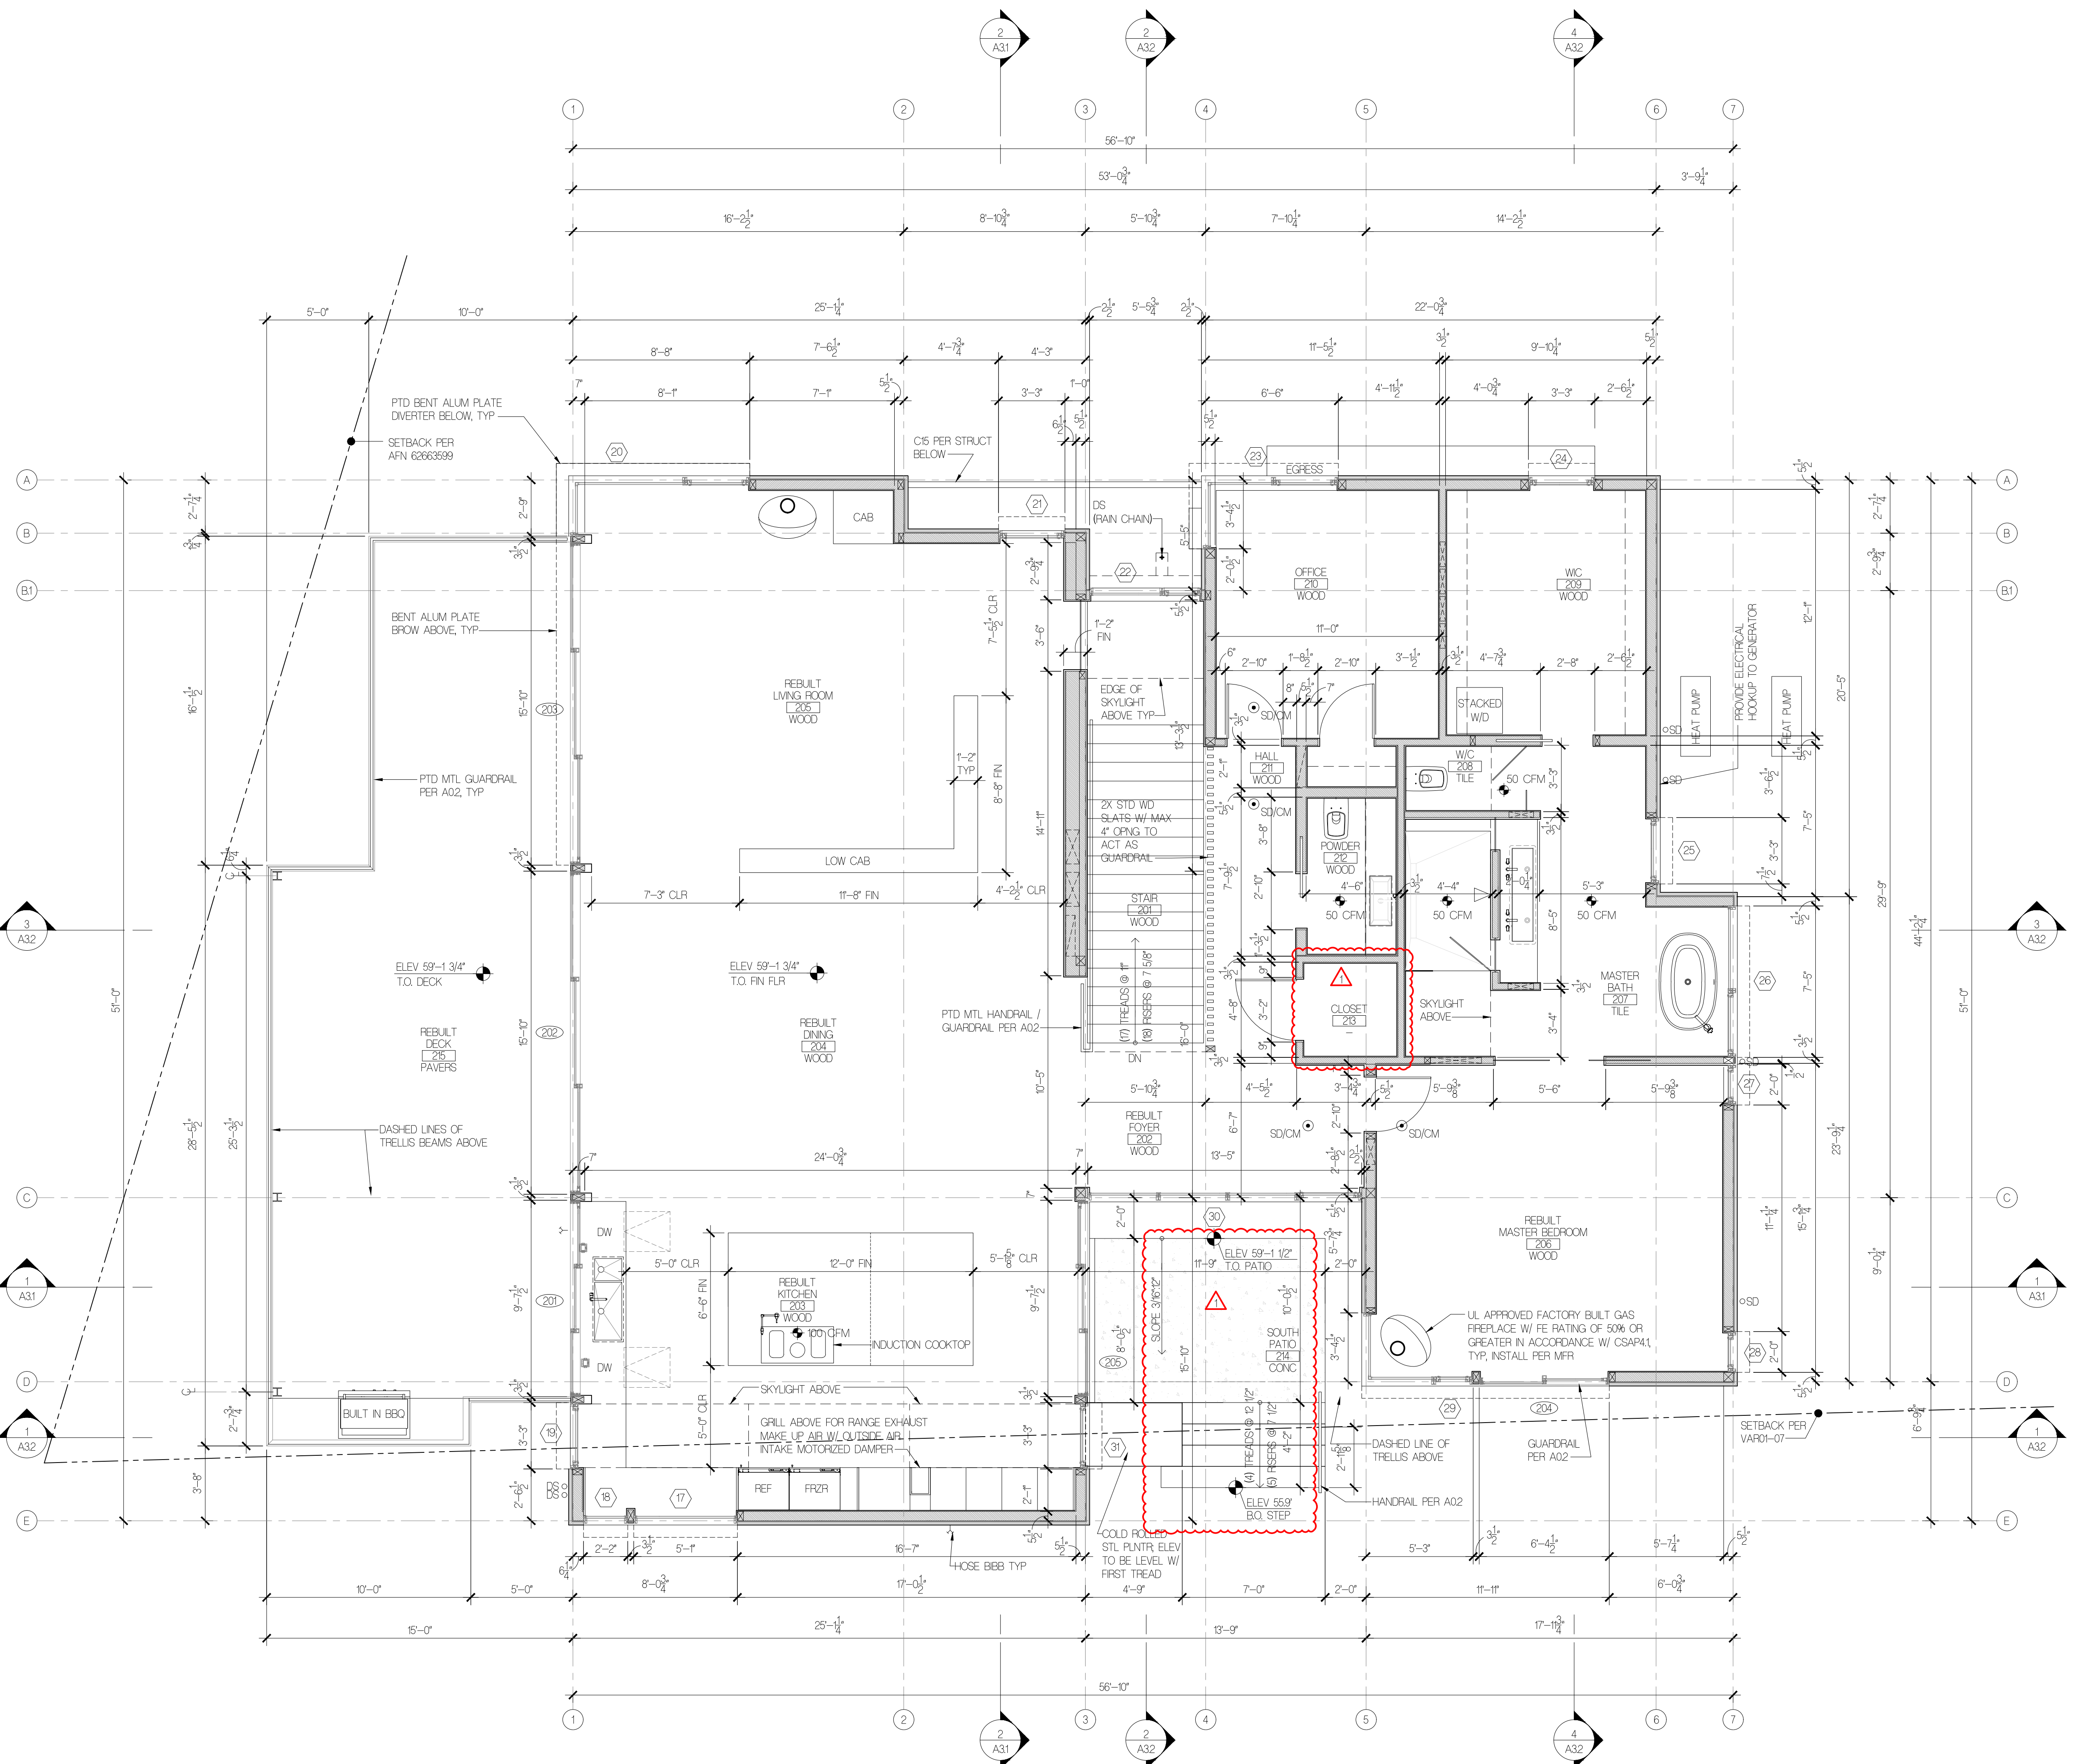

MAIN FLOOR & DECK PLAN

1/4" = 1'-0"

# FLOISAND STUDIO

1941 1st avenue south, 2e  
seattle, wa 98134  
ph 206.634.0136

**OWNER**  
BALSA & MINA LABAN  
PHONE: 524662391

**ARCHITECT**  
FLOISAND STUDIO  
1941 FIRST AVENUE SOUTH #2E  
SEATTLE, WA 98134  
PHONE: 206.634.0136  
CONTACT: ALLISON HOGUE

**SURVEYOR**  
TERRANE  
10071 MAIN STREET, SUITE 102  
BELLEVUE, WA 98004  
PHONE: 425.458.4488  
CONTACT: KATHERINE RYG

**WETLAND BIOLOGIST**  
WETLAND RESOURCES, INC  
9505 19TH AVE SE, STE 106  
EVERETT, WA 98203  
PHONE: 425.337.3714  
CONTACT: NIELS PEDERSEN

**LAND USE CONSULTANT**  
VAN NESS FELDMAN LLP  
191 SECOND AVE, STE 1800  
SEATTLE, WA 98102-2996  
PHONE: 206.614.1275

**STRUCTURAL**  
MALSAM TSANG STRUCTURAL ENGINEERING  
122 S JACKSON ST #210  
SEATTLE, WA 98104  
PHONE: 206.438.2674  
CONTACT: MARC MALSAM


**CIVIL ENGINEER**  
PACIFIC STORMWATER  
1421 NE 80TH ST  
SEATTLE, WA 98115  
PHONE: (206) 353-7495  
CONTACT: DAVID FARR

**GEOTECHNICAL ENGINEER**  
ZIPPERCO  
1909 36TH AVE W, STE E  
LYNNWOOD, WA 98036  
PHONE: (425) 582-9928  
CONTACT: JAMES GEORGIS

# LABAN REMODEL

10 BROOK BAY  
MERCER ISLAND, WA 98040

PROFESSIONAL STAMP

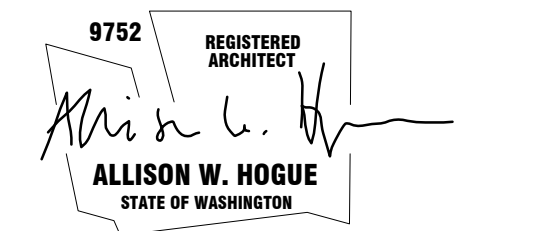


BUILDING DEPT STAMP

ISSUE	DATE
CORRECTIONS #1	10.10.23
PERMIT SET	4.14.23
PRE-APPLICATION FOLLOW UP	5.10.22
PRE-APPLICATION FOLLOW UP	4.29.22
PRE-APPLICATION FOLLOW UP	10.15.21
PRE-APPLICATION MTG	10.14.21
PRE-APPLICATION NOTES	10.15.21

# MAIN FLOOR & DECK PLAN

# A1.2

Solar PV System  
4.86kW System

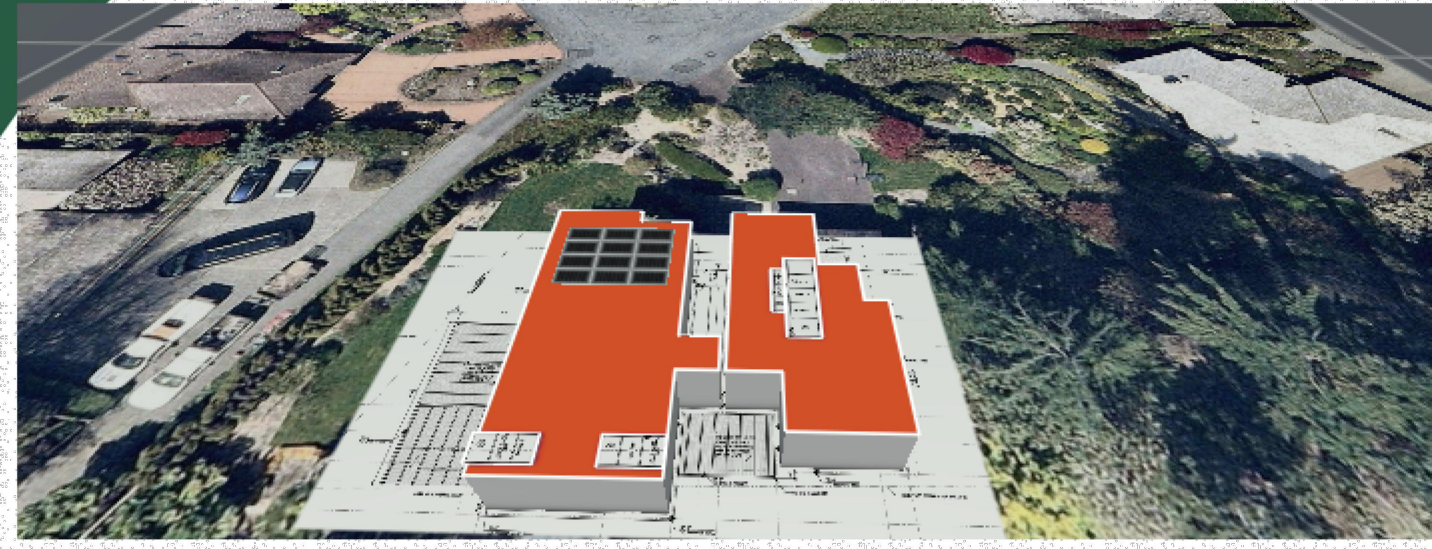


System Components

Type	Manufacturer	Model	Quantity
Module	Qcells	Q.PEAK DUO BLK ML-G10+ 405	12
Microinverter	Enphase Energy, Inc.	IQ8M-72-2-US	12

The method of attachment for your home will depend on a few factors including, what your roofing material is made of, what the supporting structure looks like, and what solar modules you choose. In some cases, we do need to get a roofer involved. In this situation, we prefer to work with the roofer you initially had install the roof.

System Performance


System Size (KWDC): 4.86  
First Year Power Output (kWh): 4,891  
First Year Energy Offset (%): 39

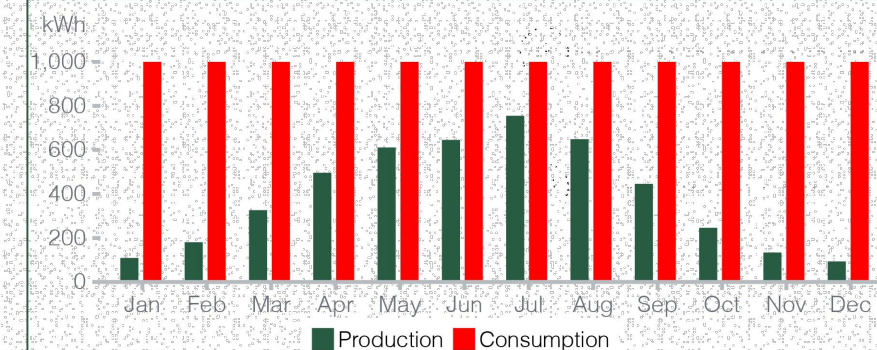

As you can see production in WA is very seasonal. Regularly monitoring your system to make sure it's operating properly ensures that you'll be producing as much power as possible year-round!




SOLAR SPECIFICATION

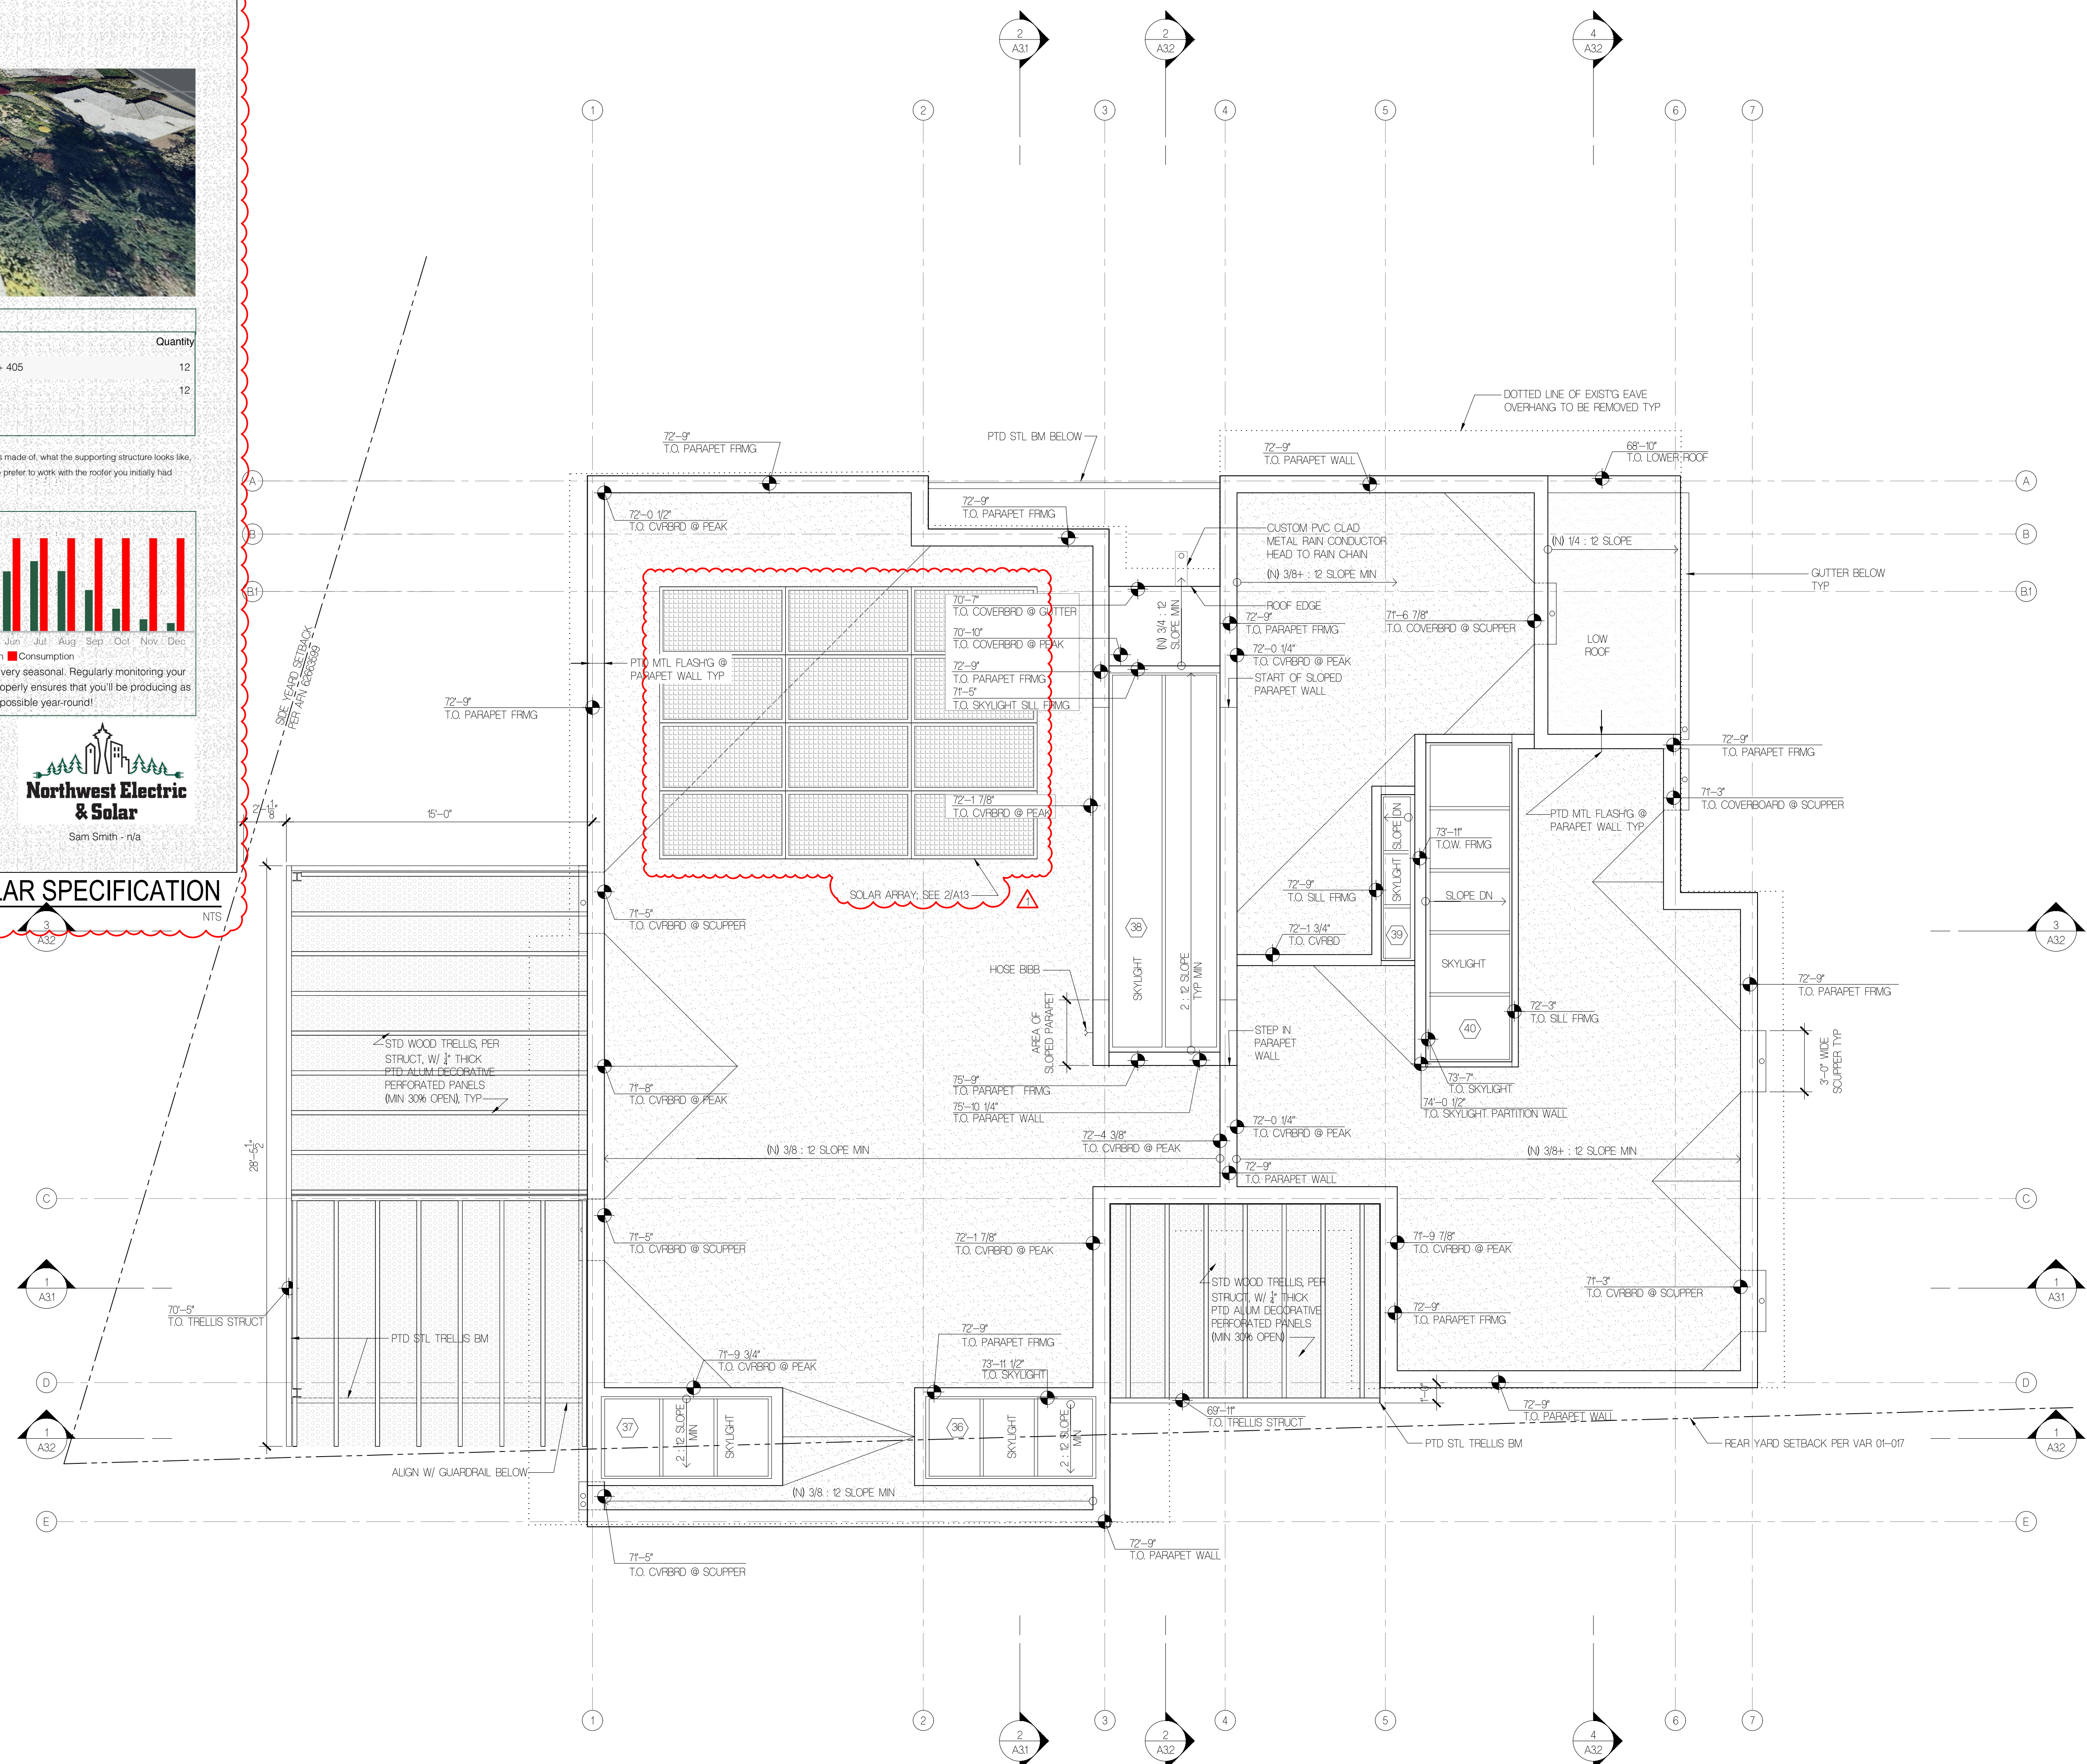

LABAN REMODEL

10 BROOK BAY  
MERCER ISLAND, WA 98040

PROFESSIONAL STAMP

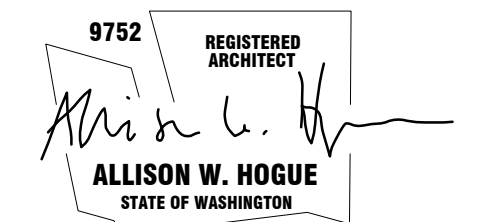

BUILDING DEPT STAMP

ISSUE	DATE
CORRECTIONS #1	10.10.23
PERMIT SET	4.14.23

ROOF PLAN

ROOF PLAN  
1/4" = 1'-0"

A1.3

**FLOISAND STUDIO**

1941 1st avenue south, 2e  
 seattle, wa 98134  
 ph 206.634.0136

**OWNER**  
 Balsa & Mina Laban  
 Phone: 524662931

**ARCHITECT**  
 FLOISAND STUDIO  
 1941 1st Avenue South #2E  
 Seattle, WA 98134  
 Phone: 206.634.0136  
 Contact: Allison Hogue

**SURVEYOR**  
 TERRANE  
 10071 Main Street, Suite 102  
 Bellevue, WA 98004  
 Phone: 425.458.4488  
 Contact: Katherine RYG

**WETLAND BIOLOGIST**  
 Wetland Resources, Inc.  
 9505 19th Ave SE, Ste 106  
 Everett, WA 98203  
 Phone: 425.337.3174  
 Contact: Nils Pedersen

**LAND USE CONSULTANT**  
 Van Ness Feldman LLP  
 191 Second Ave, Ste 1800  
 Seattle, WA 98102-2996  
 Phone: 206.514.1275

**STRUCTURAL**  
 Malsam Tsang Structural Engineering  
 122 S Jackson St #210  
 Seattle, WA 98104  
 Phone: 206.438.2674  
 Contact: Marc Malsam

**CIVIL ENGINEER**  
 Pacific Stormwater  
 1421 NE 80th St  
 Seattle, WA 98115  
 Phone: (206) 353-7495  
 Contact: David Farr

**GEOTECHNICAL ENGINEER**  
 Zippergeo  
 1909 36th Ave W, Ste E  
 Lynnwood, WA 98036  
 Phone: (425) 582-9928  
 Contact: James Georgis

**LABAN REMODEL**

10 Brook Bay  
 Mercer Island, WA 98040

PROFESSIONAL STAMP


9752 REGISTERED ARCHITECT  
 Allison W. Hogue  
 STATE OF WASHINGTON

BUILDING DEPT STAMP


ISSUE	DATE
CORRECTIONS #1	10.10.23
PERMIT SET	4.14.23
PRE-APPLICATION FOLLOW UP	5.10.22
PRE-APPLICATION FOLLOW UP	4.29.22
PRE-APPLICATION FOLLOW UP	10.15.21
PRE-APPLICATION MTG	10.14.21
PRE-APPLICATION NOTES	10.5.21

EXTERIOR ELEVATIONS

**A2.1**

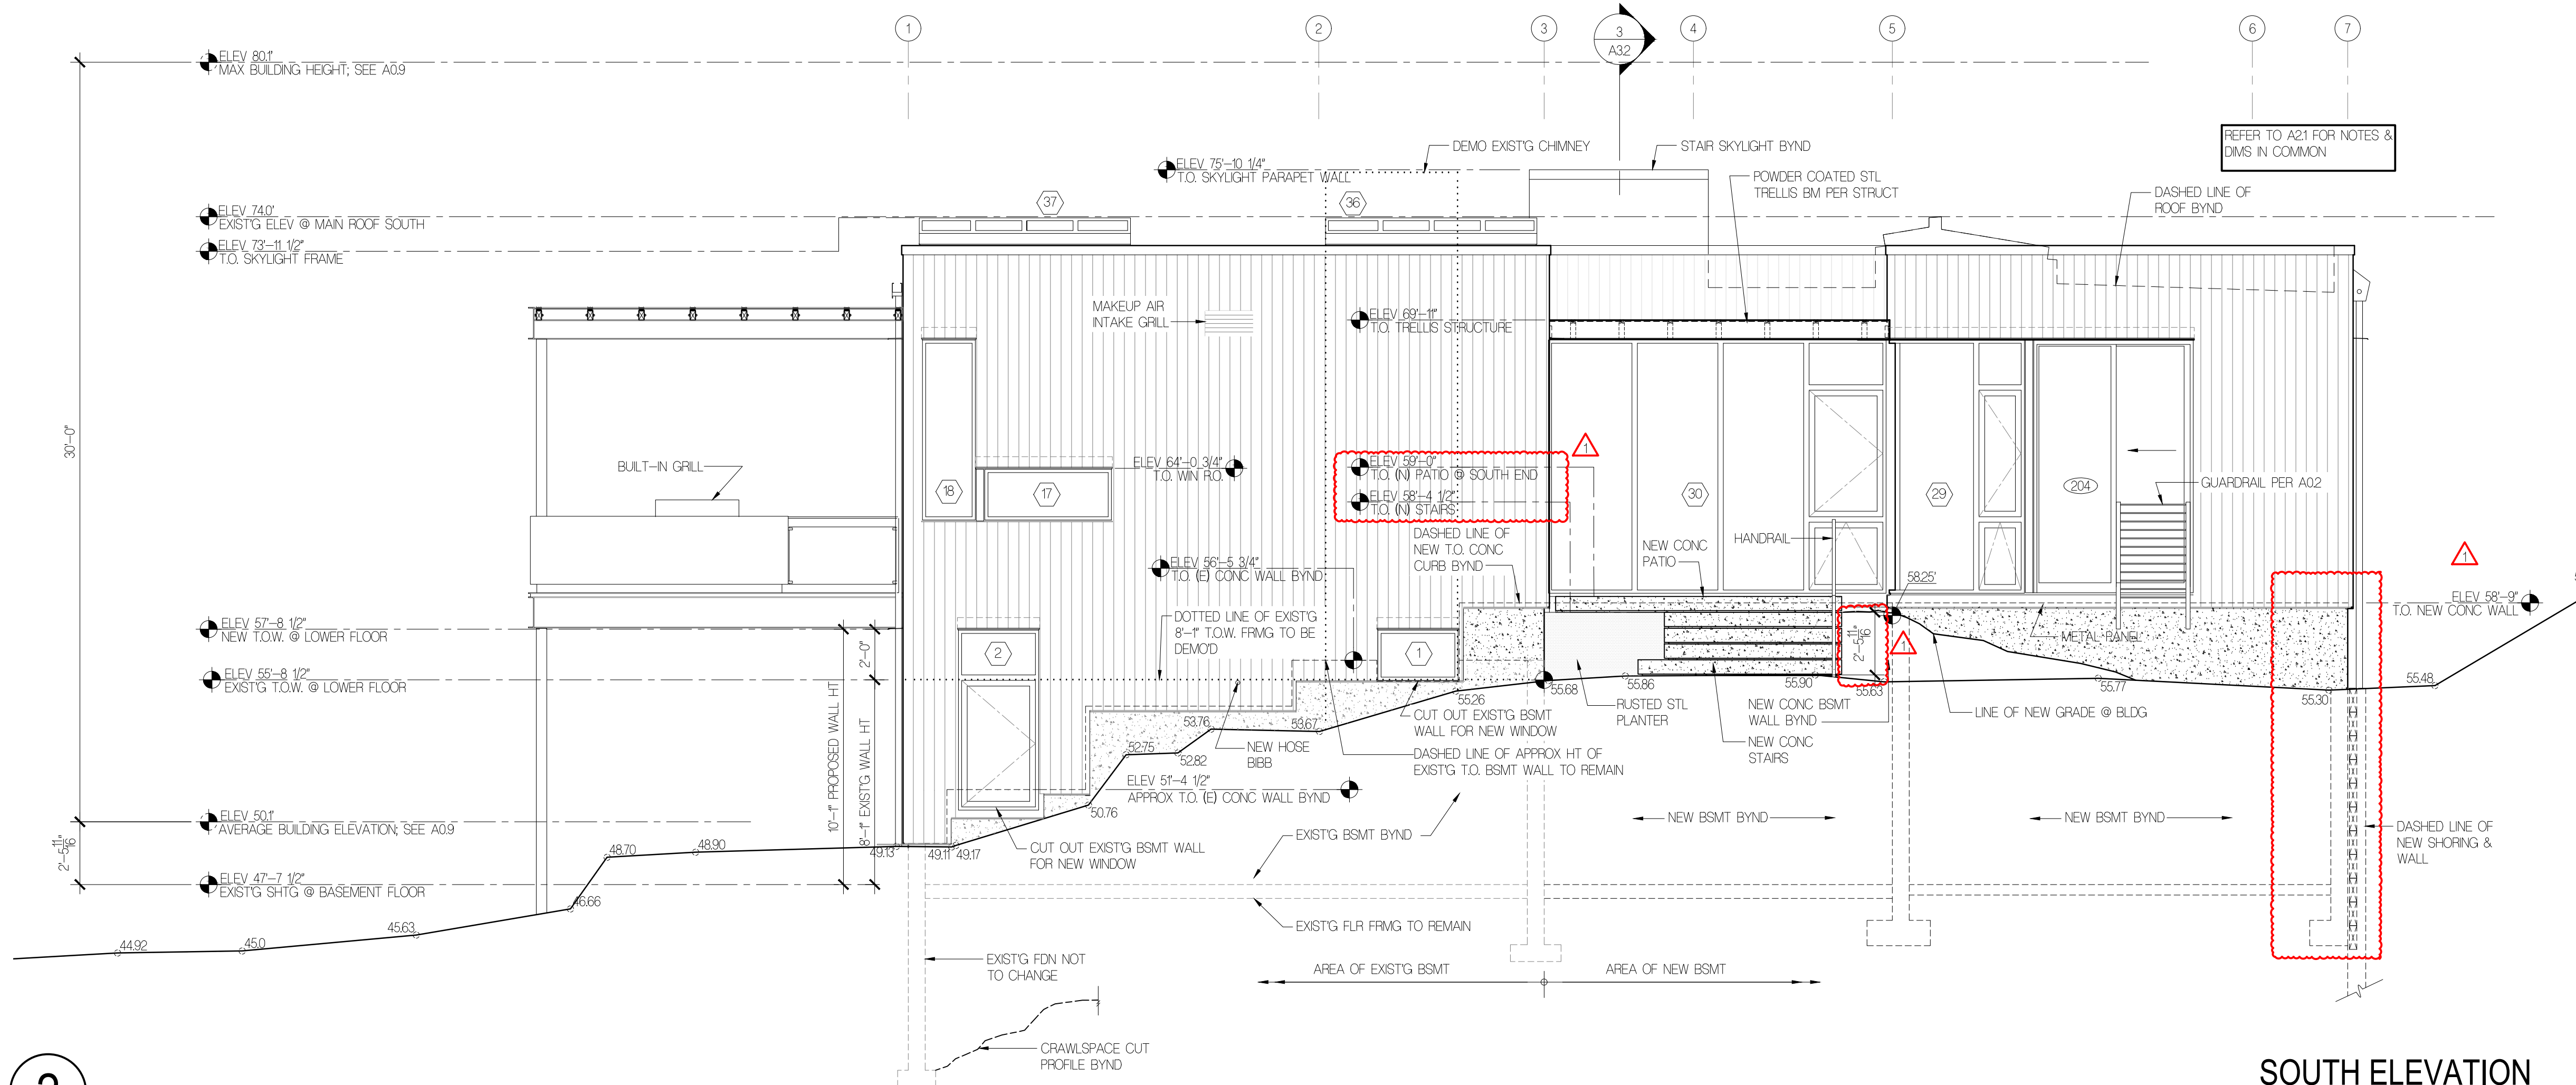


**SOUTH ELEVATION**  
 1/4" = 1'-0"

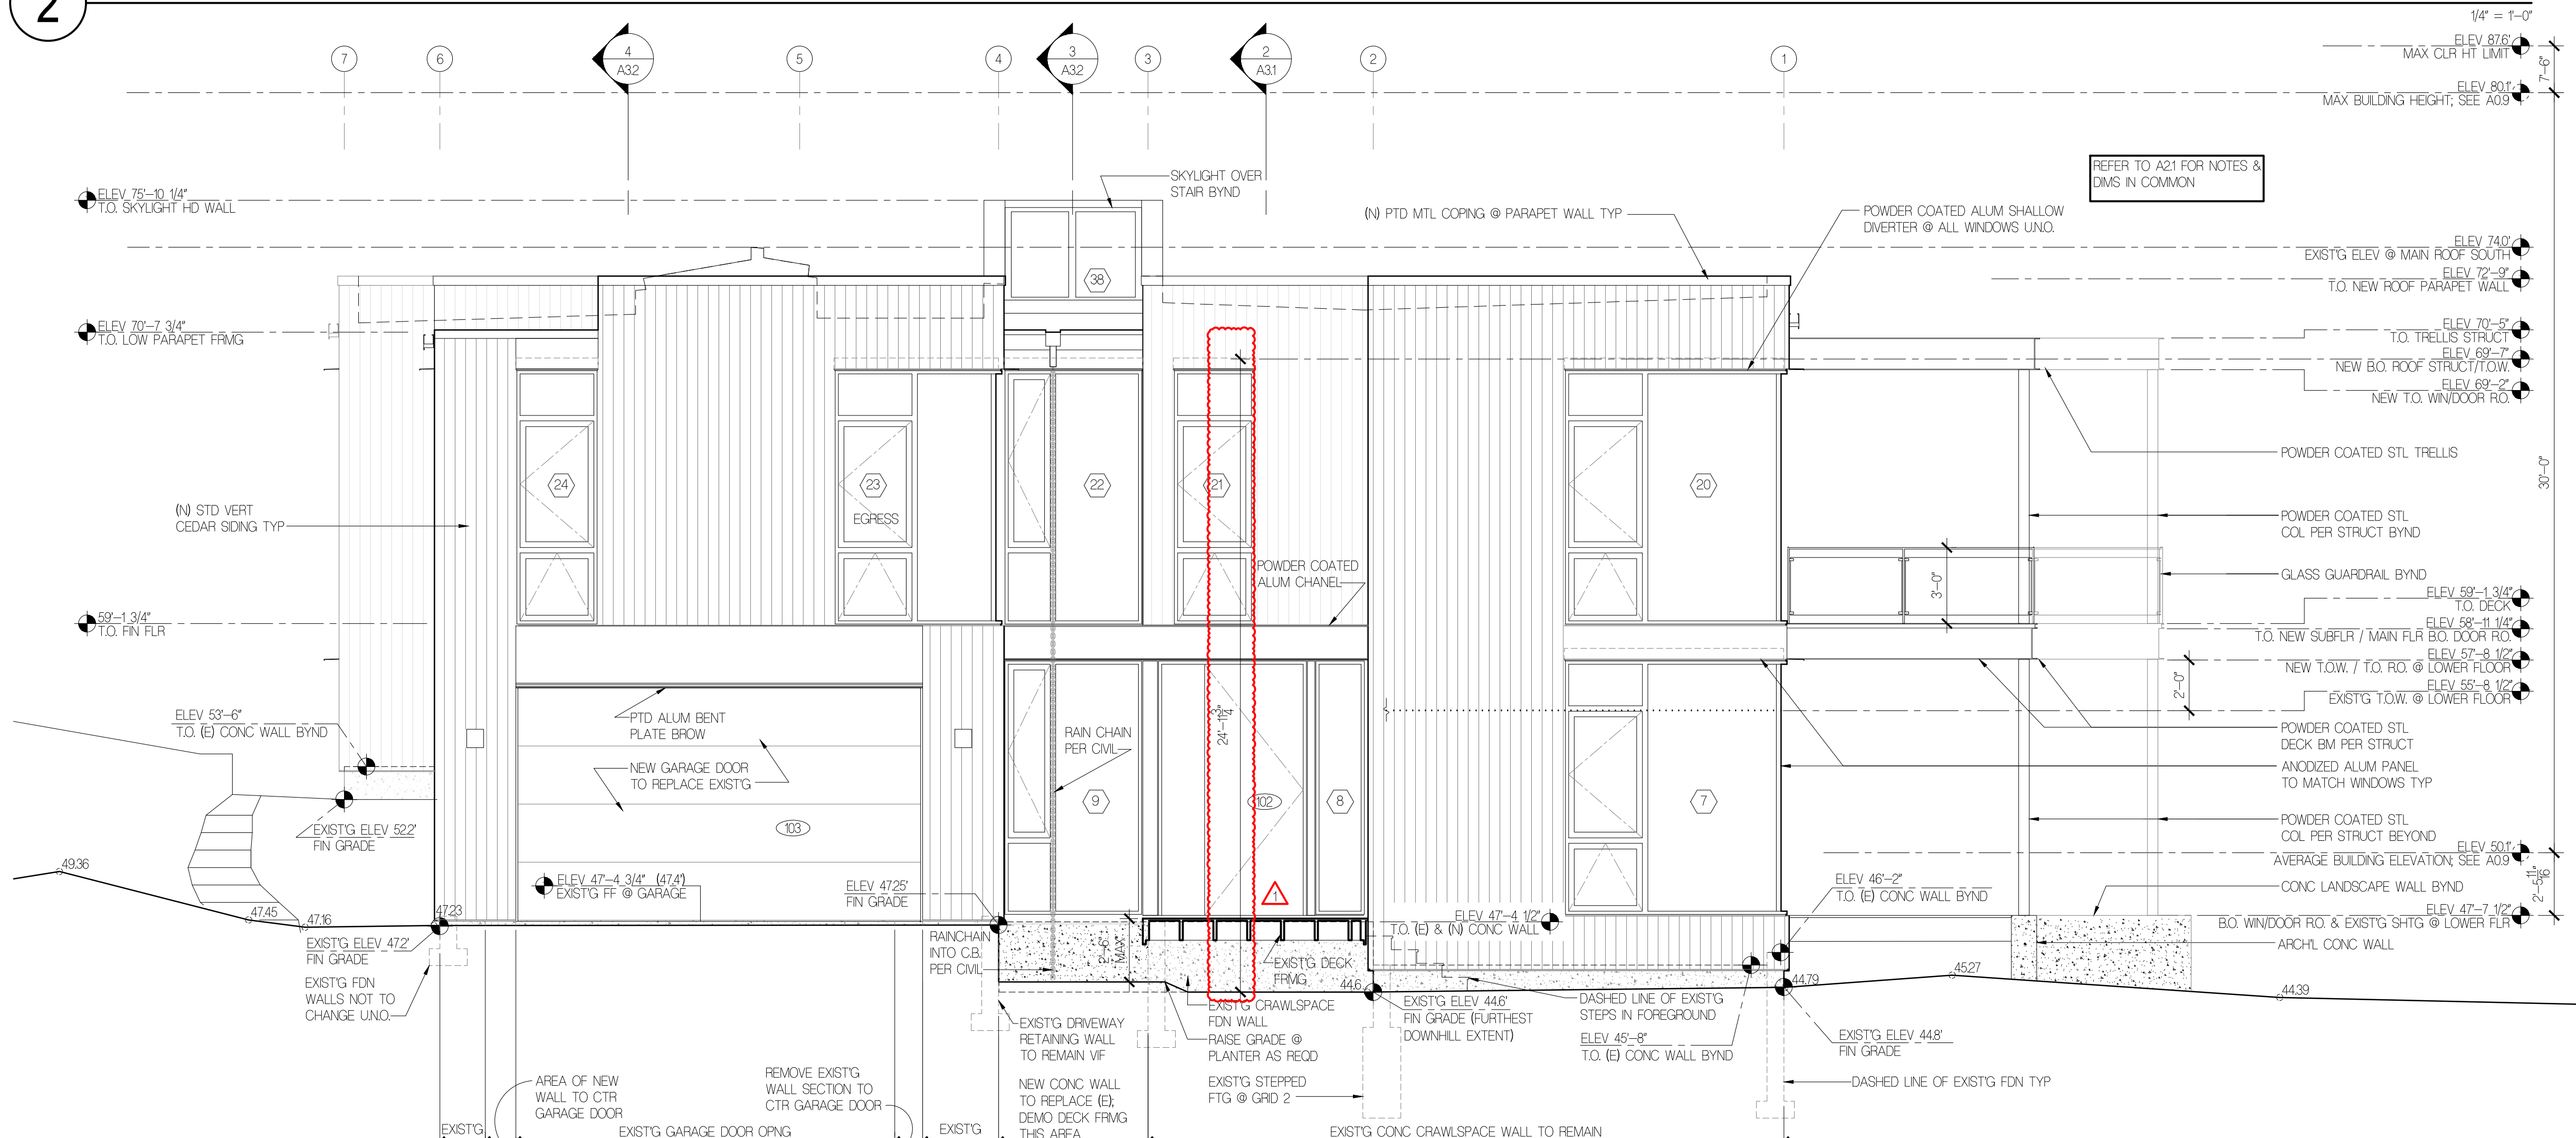


**NORTH ELEVATION**  
 1/4" = 1'-0"


1

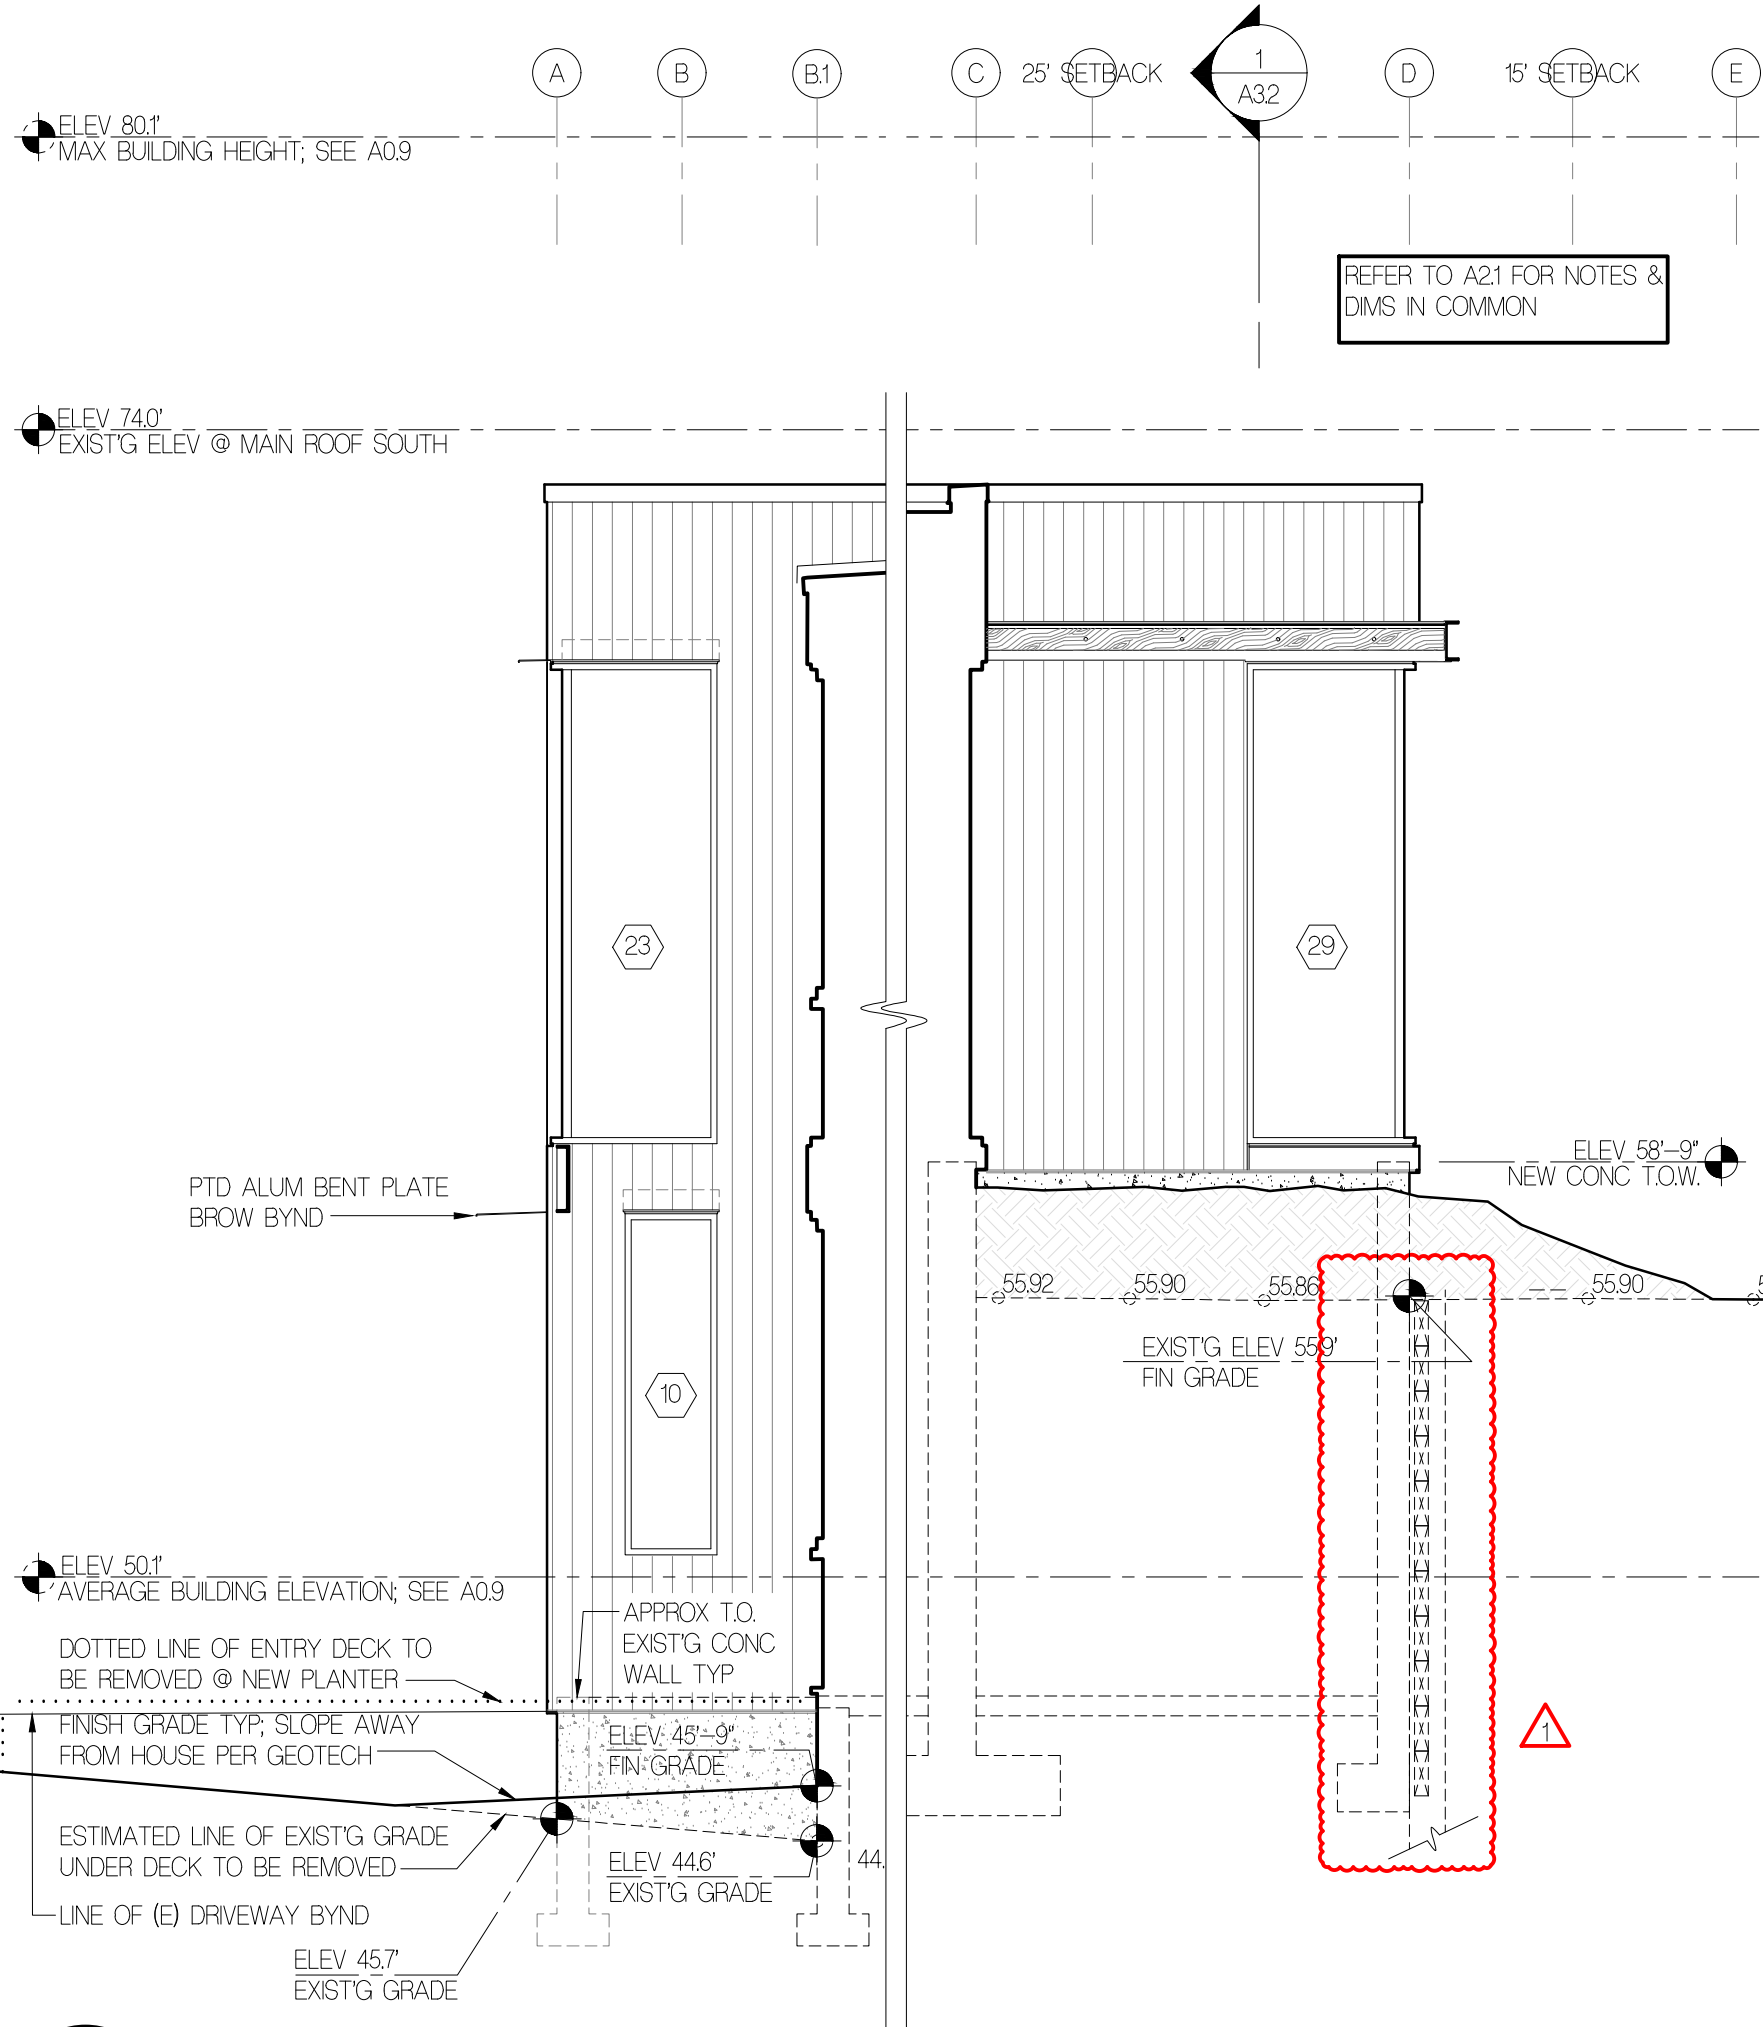

WEST ELEVATION  
1/4" = 1'-0"

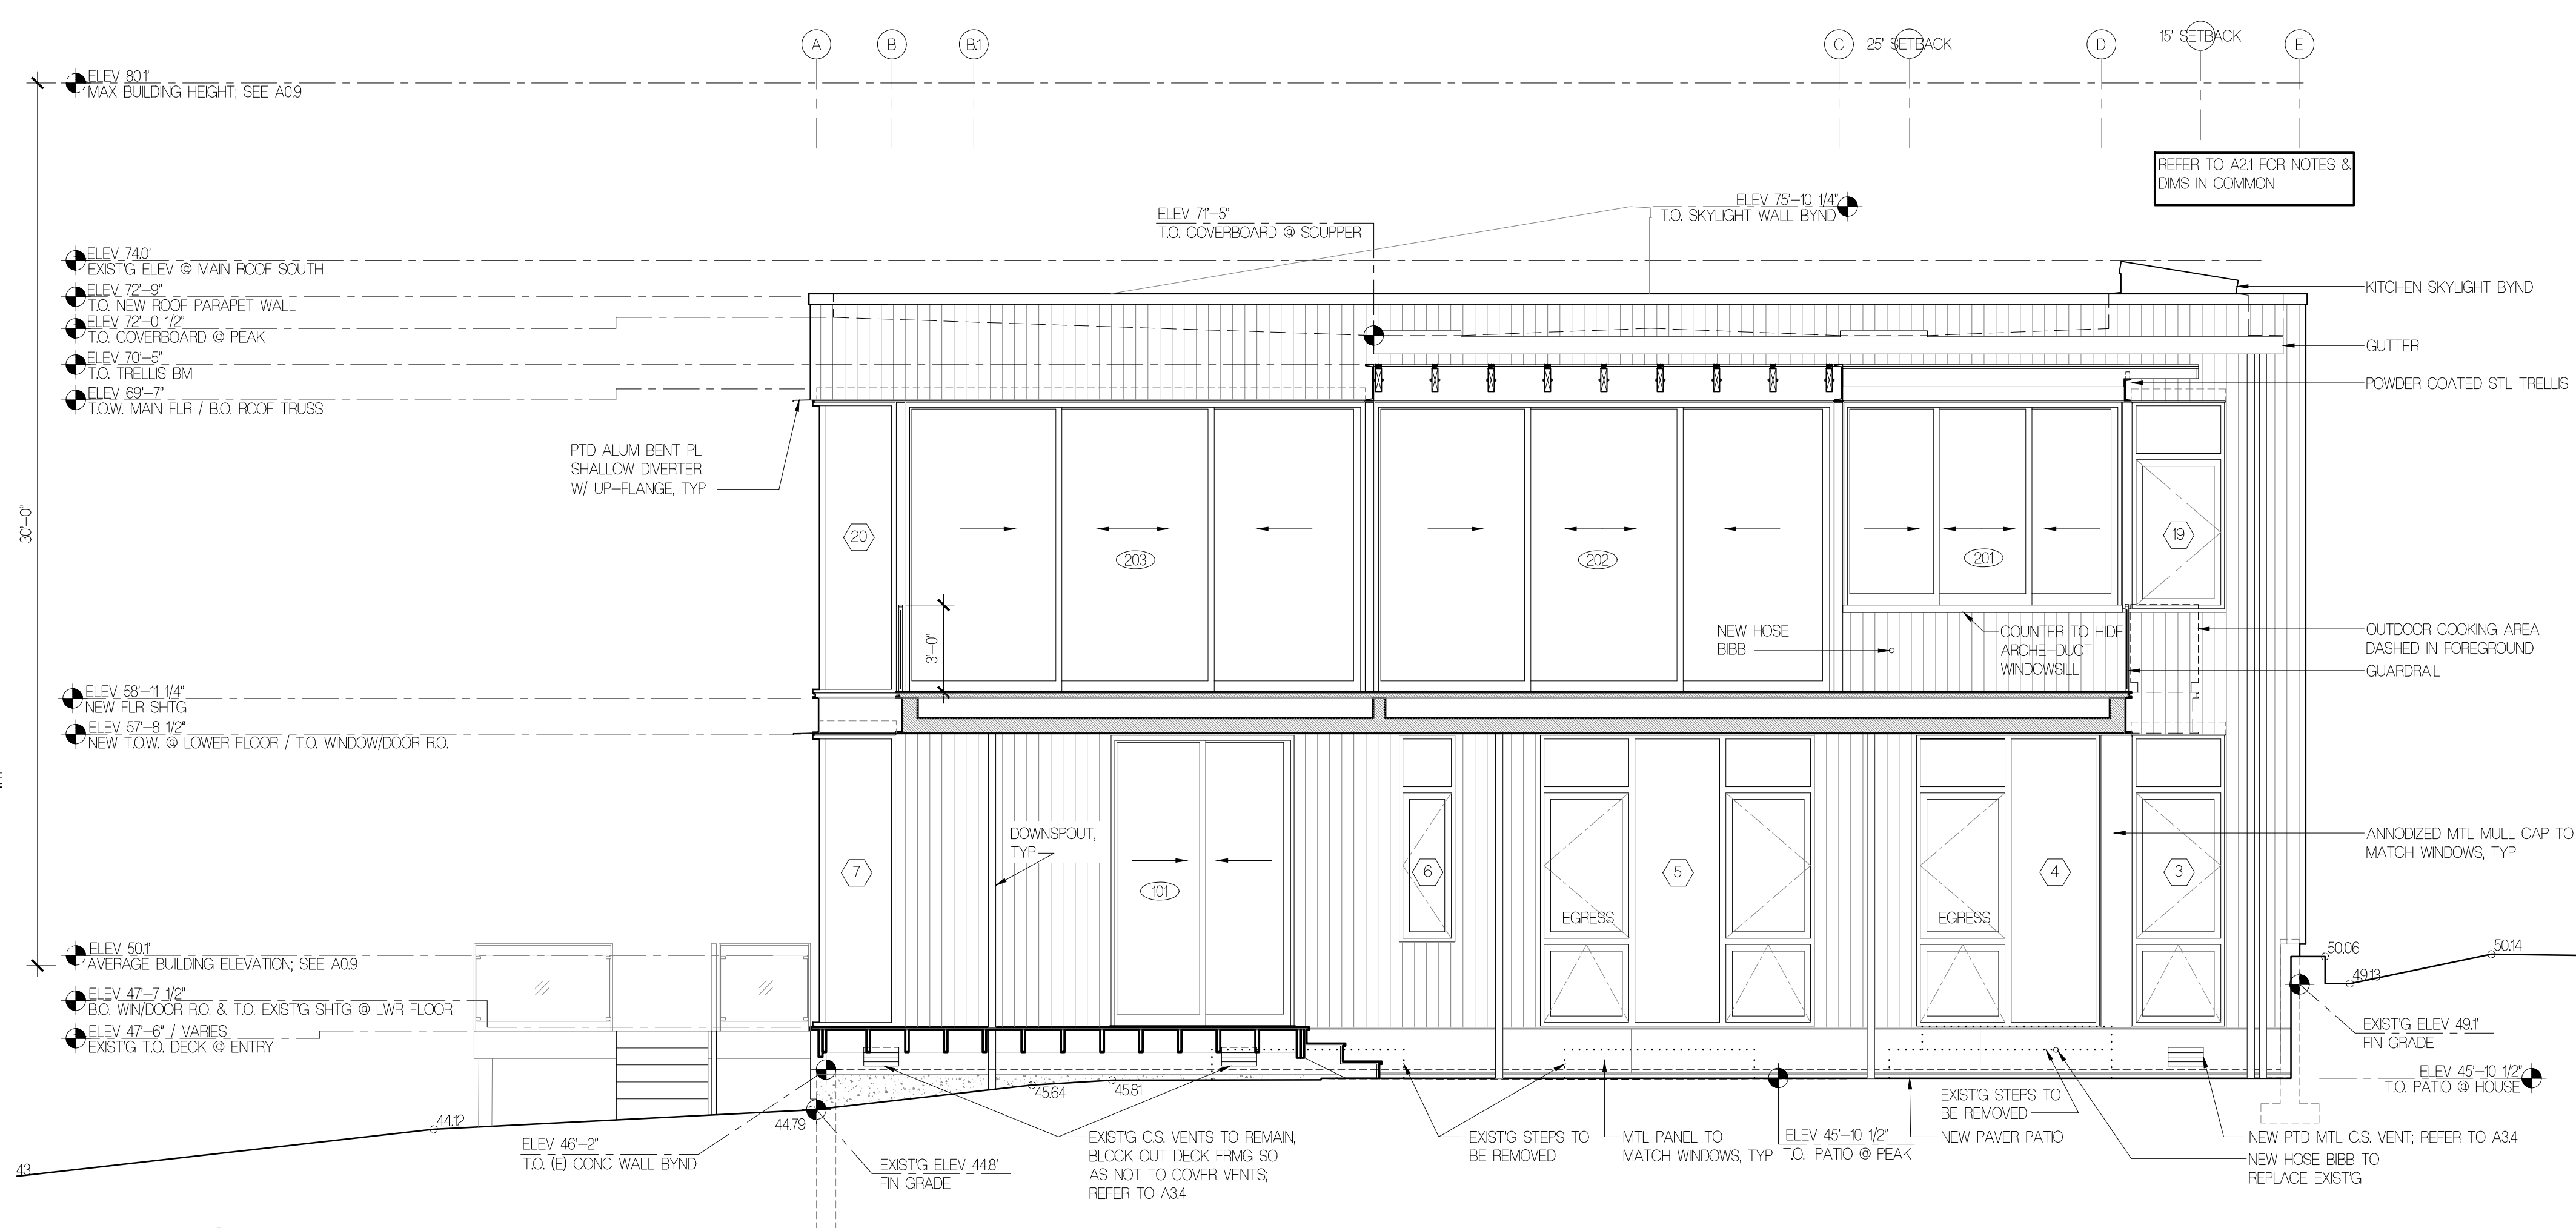

WEST ELEVATION  
1/4" = 1'-0"

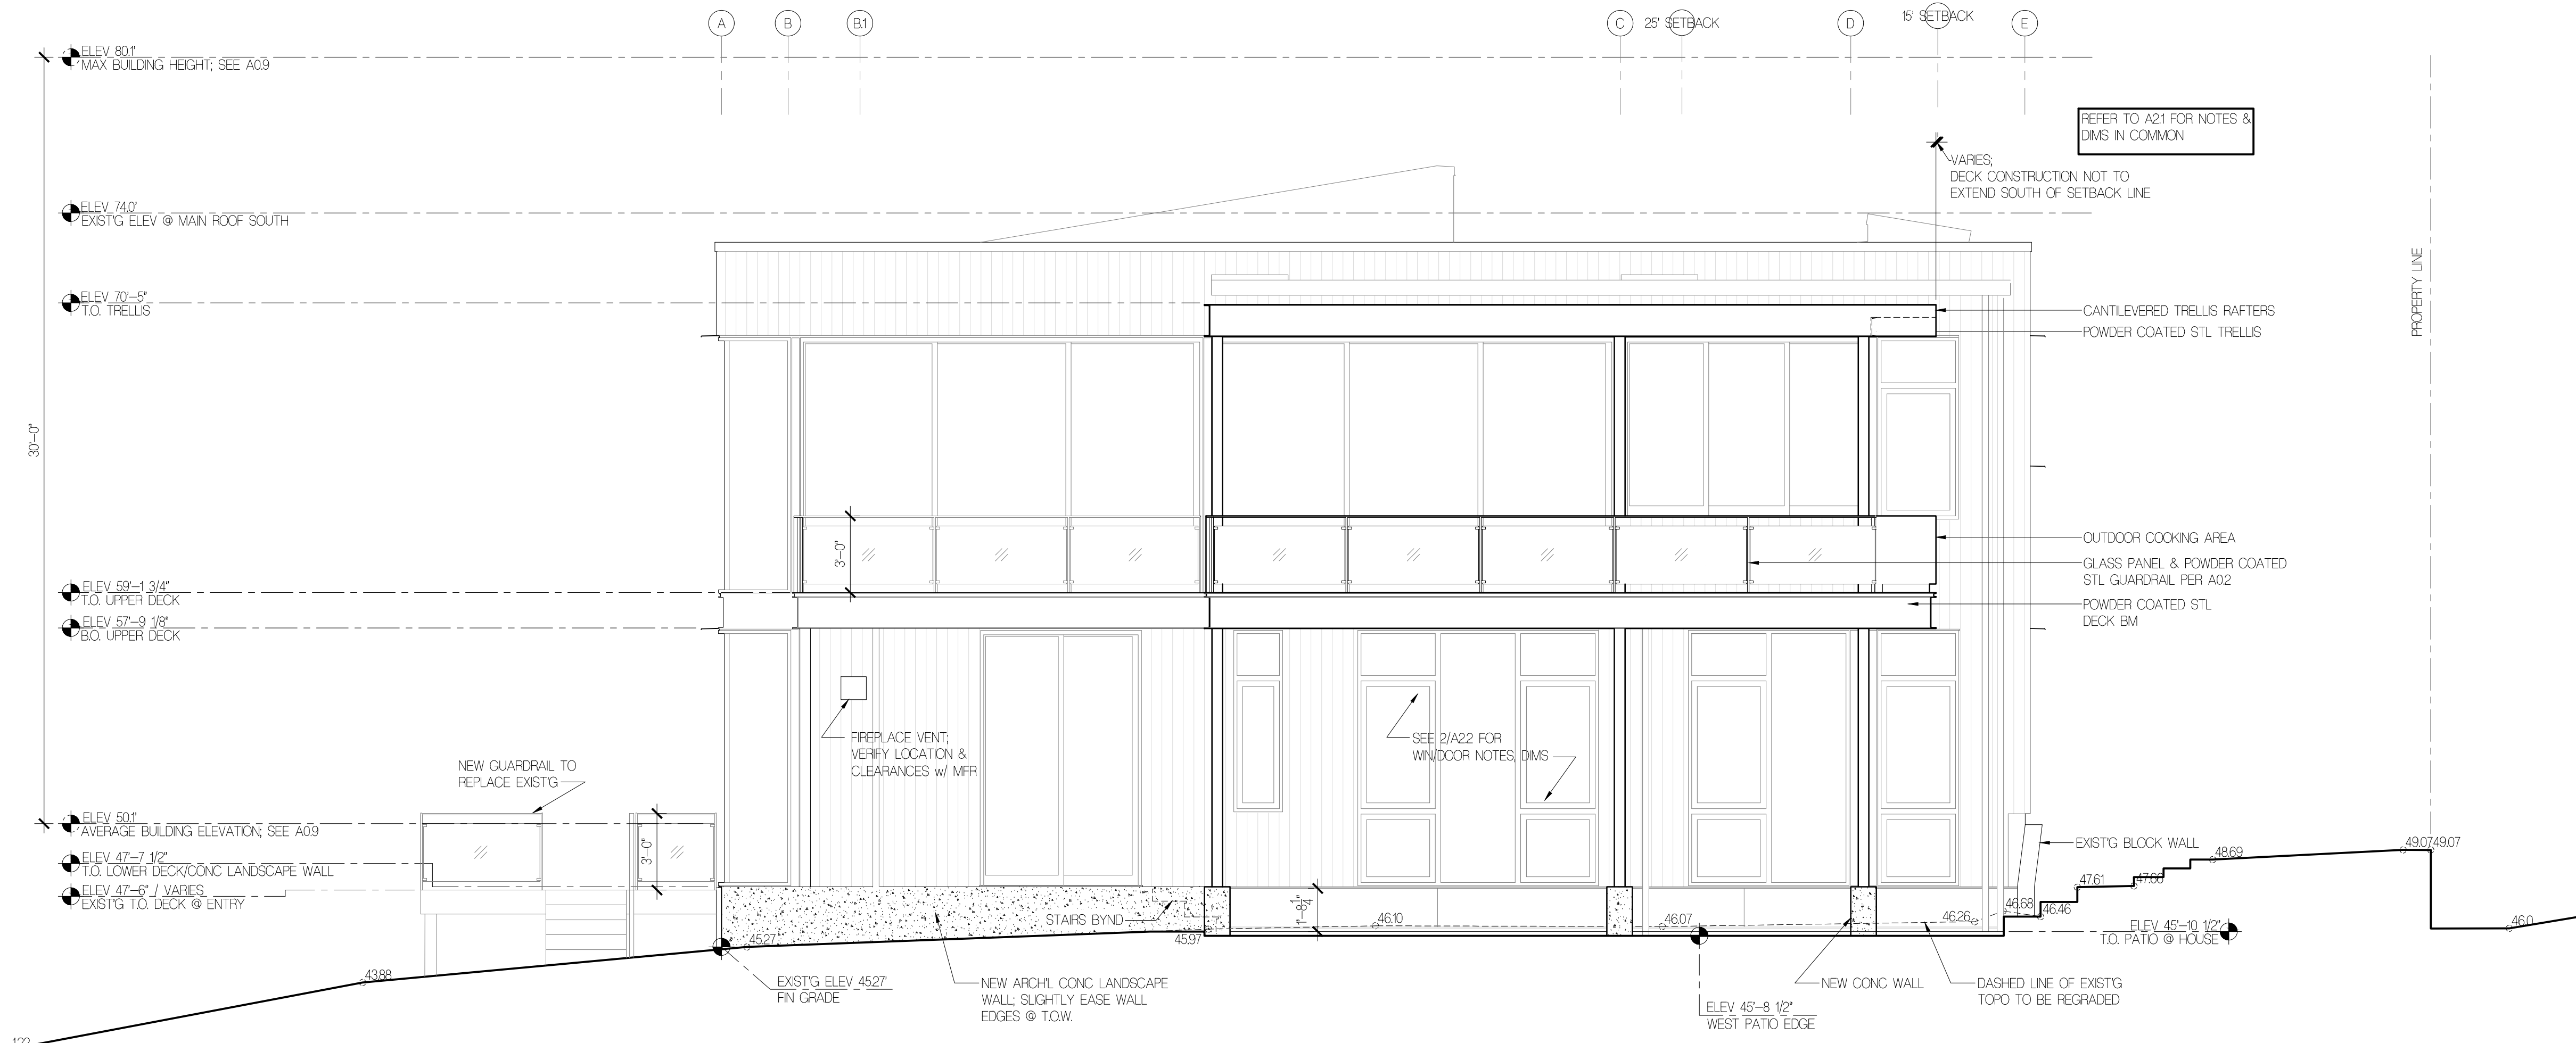

WEST ELEVATION  
1/4" = 1'-0"

**FLOISAND STUDIO**

1941 1st avenue south, 2e  
seattle, wa 98134  
ph 206.634.0136

**OWNER**  
BALSA & MINA LABAN  
PHONE: 524662931

**ARCHITECT**  
FLOISAND STUDIO  
1941 FIRST AVENUE SOUTH #2E  
SEATTLE, WA 98134  
PHONE: 206.634.0136  
CONTACT: ALLISON HOGUE

**SURVEYOR**  
TERRANE  
10071 MAIN STREET, SUITE 102  
BELLEVUE, WA 98004  
PHONE: 425.458.4488  
CONTACT: KATHERINE RYG

**WETLAND BIOLOGIST**  
WETLAND RESOURCES, INC  
9505 19TH AVE SE, STE 106  
EVERETT, WA 98203  
PHONE: 425.337.3714  
CONTACT: NIELS PEDERSEN

**LAND USE CONSULTANT**  
VAN NESS FELDMAN LLP  
191 SECOND AVE, STE 1800  
SEATTLE, WA 98102-2996  
PHONE: 206.614.1275

**STRUCTURAL**  
MALSAM TSANG STRUCTURAL ENGINEERING  
122 S JACKSON ST #210  
SEATTLE, WA 98104  
PHONE: 206.438.2674  
CONTACT: MARC MALSAM


**CIVIL ENGINEER**  
PACIFIC STORMWATER  
1421 NE 80TH ST  
SEATTLE, WA 98115  
PHONE: (206) 353-7495  
CONTACT: DAVID FARR

**GEOTECHNICAL ENGINEER**  
ZIPPERGEO  
19019 36TH AVE W, STE E  
LYNNWOOD, WA 98036  
PHONE: (425) 582-9928  
CONTACT: JAMES GEORGIS

**LABAN REMODEL**

10 BROOK BAY  
MERCER ISLAND, WA 98040

PROFESSIONAL STAMP

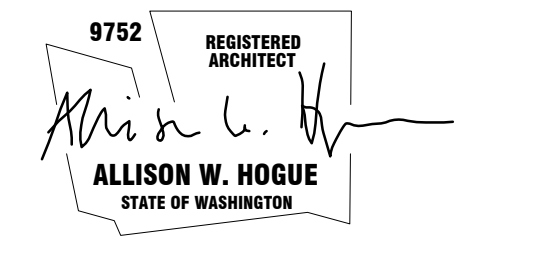

BUILDING DEPT STAMP

ISSUE	DATE
CORRECTIONS #1	10.10.23
PERMIT SET	4.14.23
PRE-APPLICATION FOLLOW UP	5.10.22
PRE-APPLICATION FOLLOW UP	4.29.22
PRE-APPLICATION FOLLOW UP	10.15.21
PRE-APPLICATION MTG	10.14.21
PRE-APPLICATION NOTES	10.15.21

**EXTERIOR ELEVATIONS**

**A2.2**

**FLOISAND STUDIO**

1941 1st avenue south, 2e  
 seattle, wa 98134  
 ph 206.634.0136

**OWNER**  
 Balsa & Mina Laban  
 PHONE: 924862931

**ARCHITECT**  
 FLOISAND STUDIO  
 1941 FIRST AVENUE SOUTH #2E  
 SEATTLE, WA 98134  
 PHONE: 206.634.0136  
 CONTACT: ALLISON HOGUE

**SURVEYOR**  
 TERRANE  
 10071 MAIN STREET, SUITE 102  
 BELLEVUE, WA 98004  
 PHONE: 425.458.4488  
 CONTACT: KATHERINE RYG

**WETLAND BIOLOGIST**  
 WETLAND RESOURCES, INC  
 9505 19TH AVE SE, STE 106  
 EVERETT, WA 98203  
 PHONE: 425.3373714  
 CONTACT: NIELS PEDERSEN

**LAND USE CONSULTANT**  
 VAN NESS FELDMAN LLP  
 191 SECOND AVE, STE 1800  
 SEATTLE, WA 98102-2996  
 PHONE: 206.614.1275

**STRUCTURAL**  
 MALSAM TSANG STRUCTURAL ENGINEERING  
 122 S JACKSON ST #210  
 SEATTLE, WA 98104  
 PHONE: 206.438.2674  
 CONTACT: MARC MALSAM


**CIVIL ENGINEER**  
 PACIFIC STORMWATER  
 1421 NE 80TH ST  
 SEATTLE, WA 98115  
 PHONE: (206) 353-7495  
 CONTACT: DAVID FARR

**GEOTECHNICAL ENGINEER**  
 ZIPPERGEO  
 1909 36TH AVE W, STE E  
 LYNNWOOD, WA 98036  
 PHONE: (425) 582-9928  
 CONTACT: JAMES GEORGIS

**LABAN REMODEL**

10 BROOK BAY  
 MERCER ISLAND, WA 98040

PROFESSIONAL STAMP

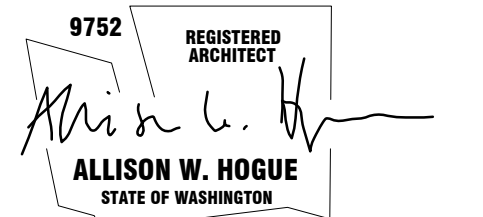


BUILDING DEPT STAMP

ISSUE	DATE
CORRECTIONS #1	10.10.23
PERMIT SET	4.14.23
PRE-APPLICATION FOLLOW UP	5.10.22
PRE-APPLICATION FOLLOW UP	4.29.22
PRE-APPLICATION FOLLOW UP	10.15.21
PRE-APPLICATION MTG	10.14.21
PRE-APPLICATION NOTES	10.5.21

**EXTERIOR ELEVATIONS**


**A2.3**

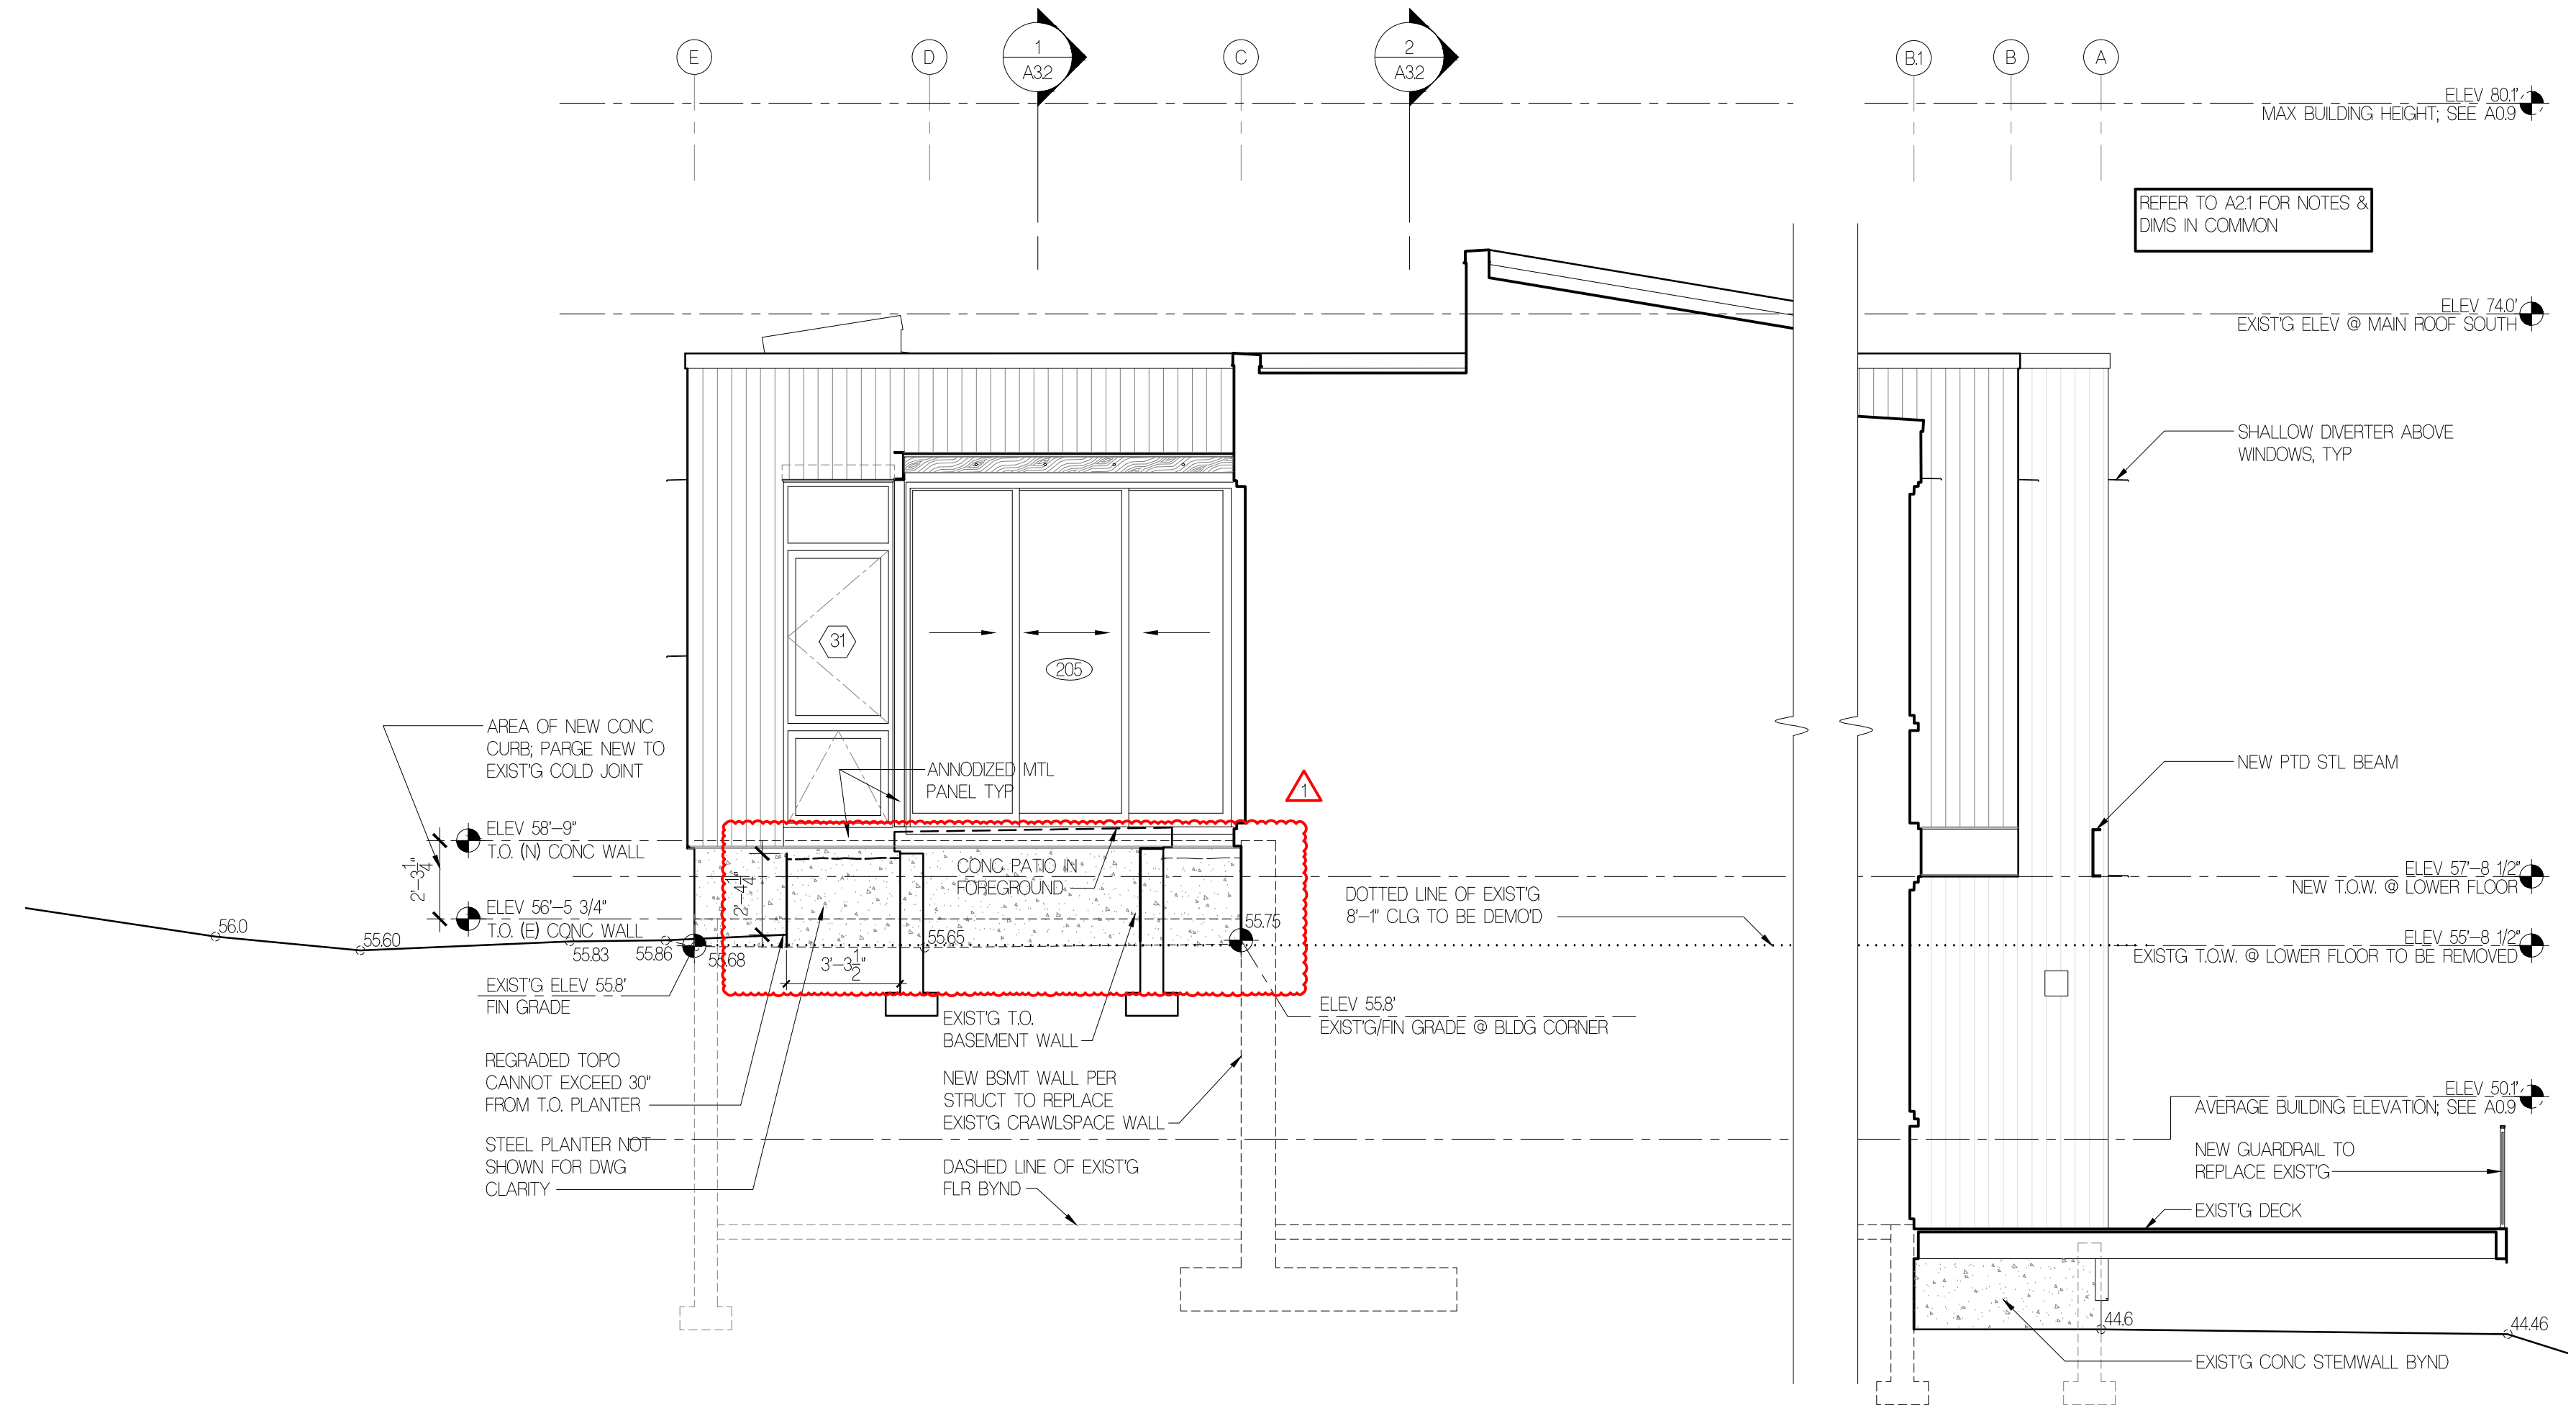

**EAST ELEVATION**

1/4" = 1'-0"

2

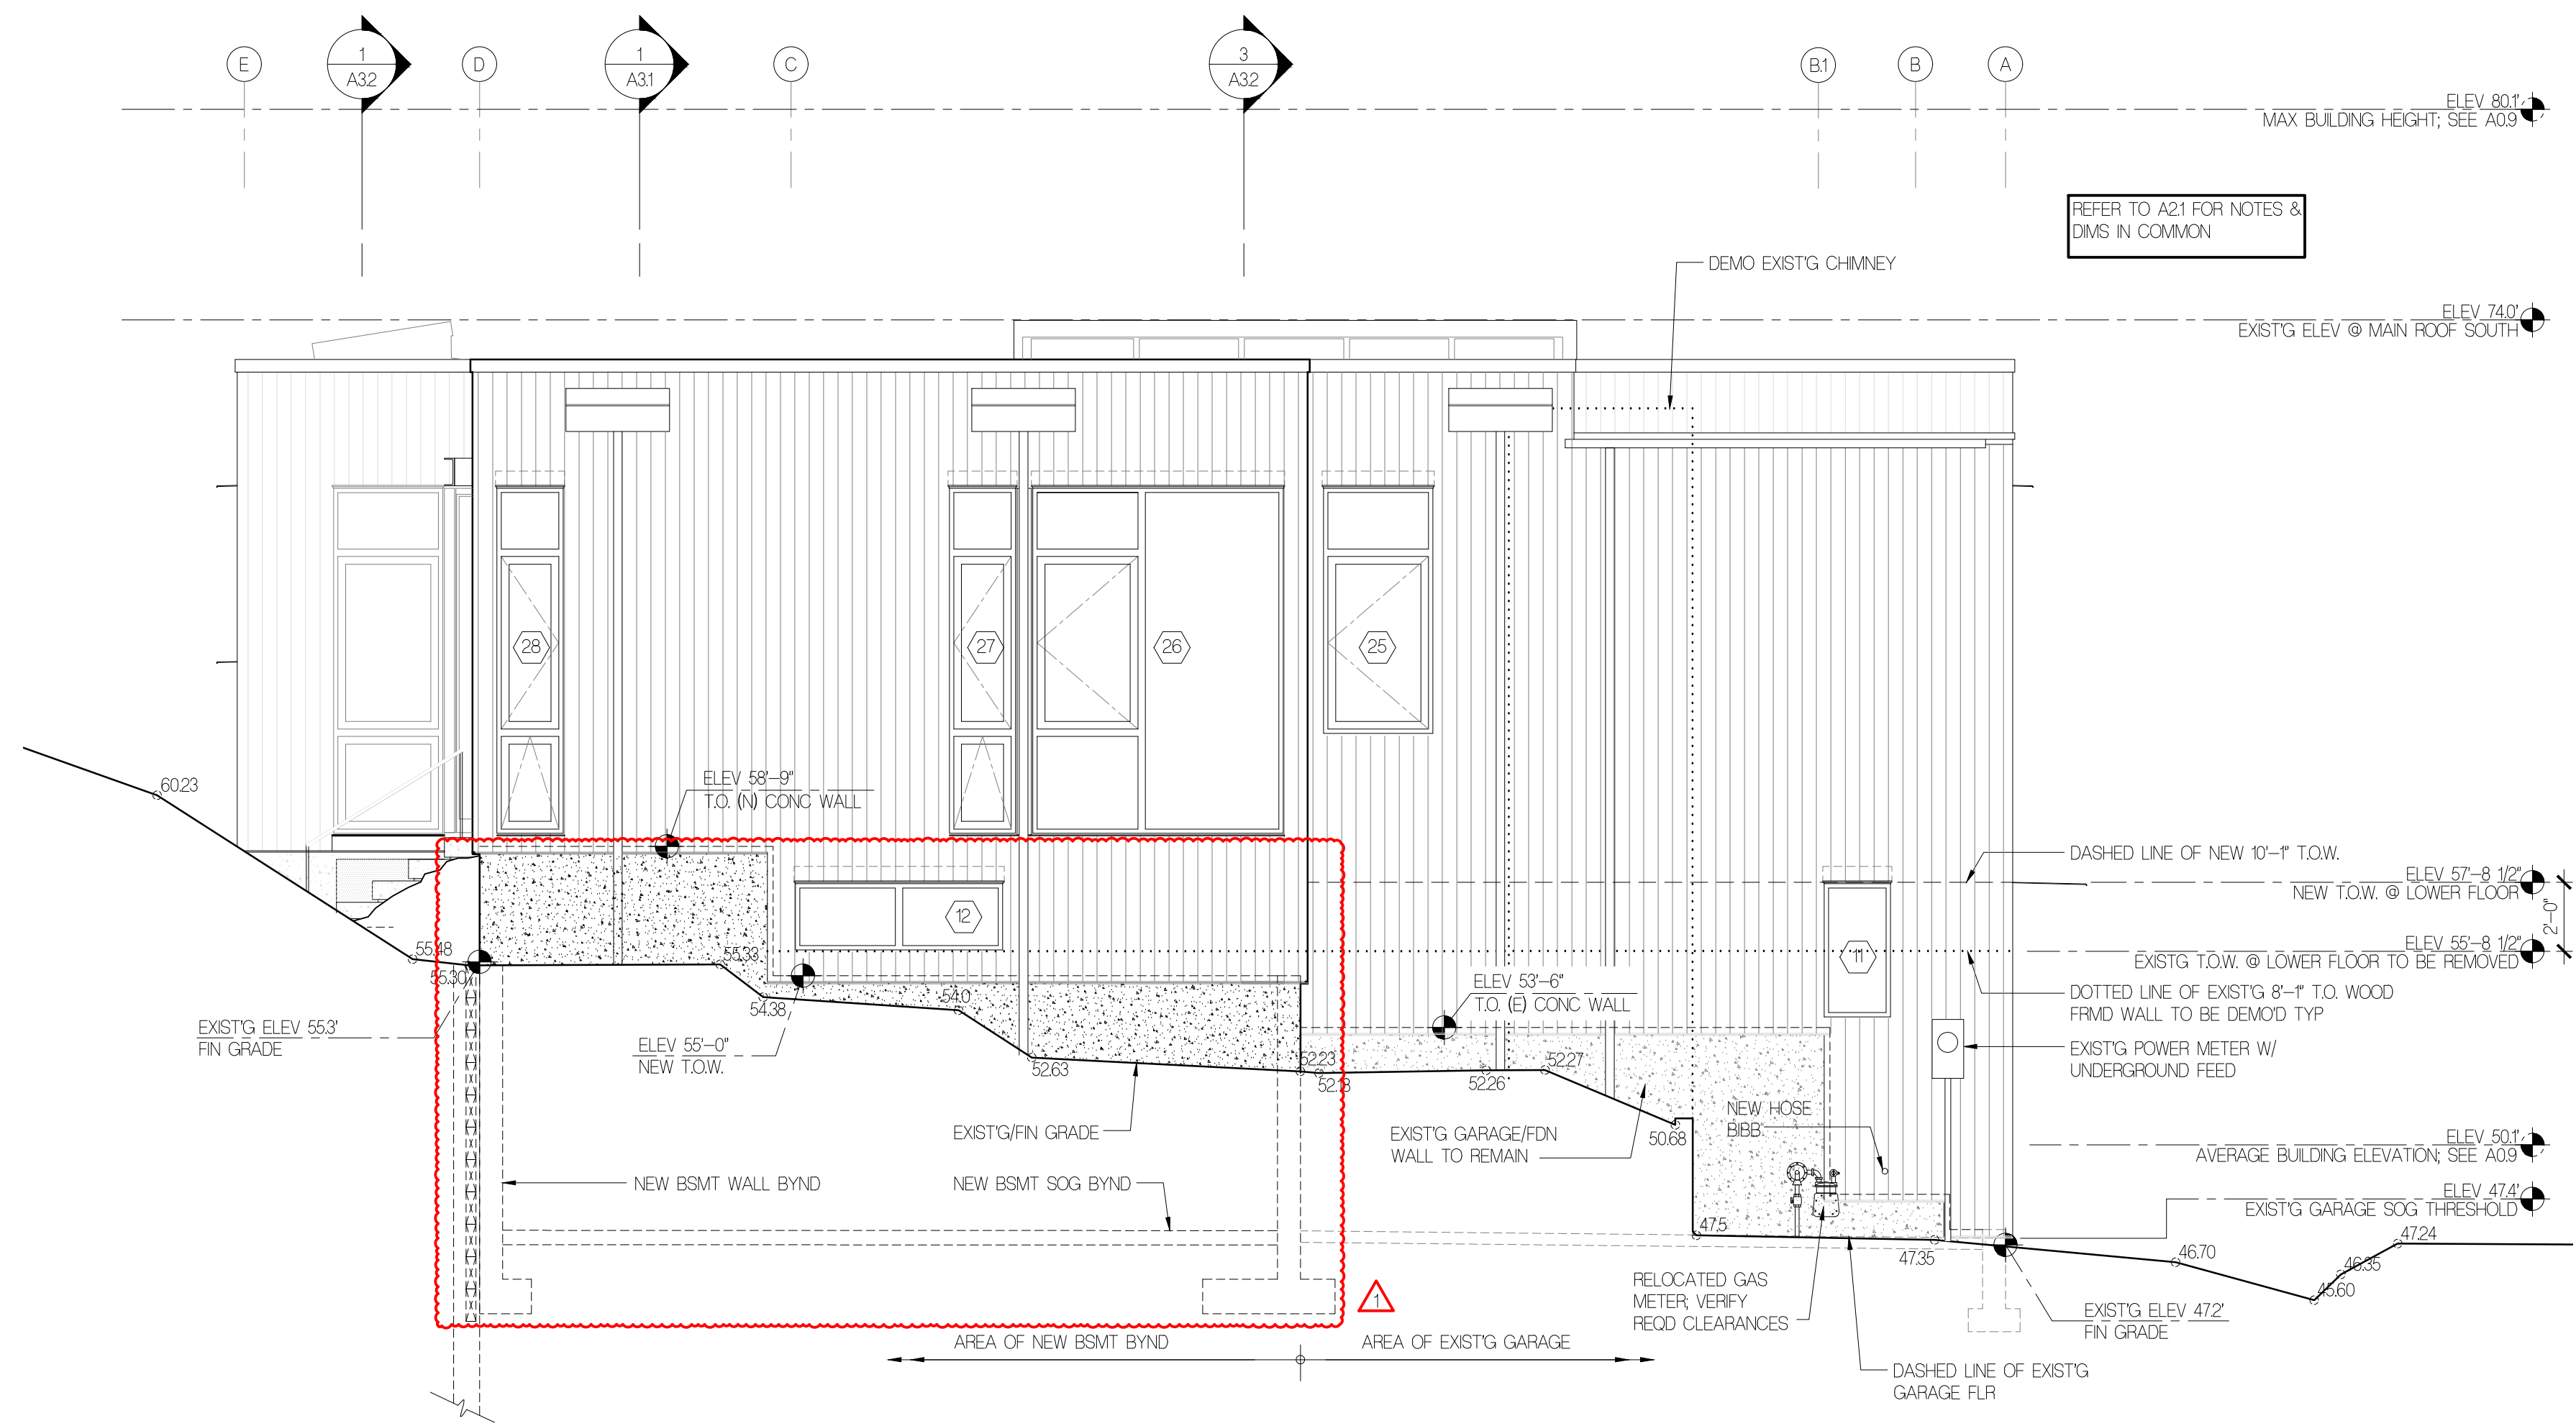

**EAST ELEVATION**

1/4" = 1'-0"

1

Job Name: Laban
Customer: Cherry Creek
Quote: #247

MANUFACTURER

ENERGY REPORT

Code Compliance Challenges

It is imperative to involve an energy consultant with experience in metal window compliance. We provide a list of consultants online (Professionals/Energy Compliance).

Job Specific Summary

The U-Factor and SHGC values provided in this report comply with NFRC 100 and NFRC 200. A summary of these values has been presented as a Weighted Average to assist dealers in assessing the general impact if changes are made to the Window or Door order, e.g. glass type change.

Additionally, Fleetwood has provided a column of Simulated Performance Alternative energy values that may be a useful tool in illustrating how the size of a Door or Window will impact the true living conditions inside the home. By request, Fleetwood will provide Manufacturer Labels for such values. For more information about Simulated Performance Alternatives, visit Fleetwood's website, under the Professionals menu, select Energy Compliance, then Energy Code Compliance.

Product Type / Category Information: (Metric/ST version available upon request.)

Table with columns: Category, Series, Item, Glazing, VT, NFRC, Simulated Performance Alternative, U-Factor, SHGC, Glazing Area (ft2). Includes data for Door Series 3070-T.

DOOR Weighted Average (ft2): 611.6
NFRC: U-Factor: 0.312 SHGC: 0.211
Simulated Performance Alternative: 0.29 0.222

Large table listing various window and door series (e.g., Series 3800-T, 450-T) with their respective NFRC, SHGC, and Glazing Area values.

WINDOW Weighted Average (ft2): 1142.56
NFRC: U-Factor: 0.271 SHGC: 0.222
Simulated Performance Alternative: 0.26 0.238

The "Performance method" for certification is recommended; wherein envelope components can be "traded off" to allow the desired windows and doors. (See Energy Code Compliance for a list of common trade-offs.)

Summary table for Total Weighted Average: NFRC: U-Factor: 0.29 SHGC: 0.22, Simulated Performance Alternative: 0.27 0.23, Total Glazing Area: (ft2): 1754.16

The overall product U-Factor combines the center-of-glass, product frame and edge-of-glass U-Factors in a frame model. Note: All U-factors and SHGC values are shown with non-tinted glass. Tint on glass will further reduce the SHGC values.

Table with columns: Glazing Type, Description, U-Factor, SHGC. Lists various glass options like CLR5A36689G, CLR5A36689TG, etc.

Table with columns: Series, Configuration, Width x Height (in), U-Factor, SHGC. Lists Series 3070-T, 3800-T, 450-T, etc.

NOTES: 1. Light-by-Light glazing may affect energy values. 2. Inset glazing area deducted from mainframe glazing area. References: U-Factor: The rated Winter U-Factor of the fenestration product, in Btu/hr-ft2-F. SHGC: Solar Heat Gain Coefficient. VT: Visible Transmittance. Area (ft2): The area of the surface in square feet. NFRC: National Fenestration Rating Council. IECC:

Solar Expansion: Thermally broken aluminum may react to sun exposure by swelling slightly. In most cases, the changes go unnoticed but it can make it more challenging to operate or lock certain types of doors or windows.

SKYLIGHT SCHEDULE: FOLLOW 2015 WSEC, TABLE F402.11 BUILDING THERMAL ENVELOPE (PRESCRIPTIVE)

Table with columns: MARK, (W x L) ROUGH OPENING, OPERATION, MFR, CPD NUMBER, AREA (sq ft), TYPE/MTL, U-FACTOR, GLASS TYPE, FINISH, SAFETY (6) GLAZING, REMARKS. Lists skylight specifications for items 36-40.

AVG U-VALUE FOR VERTICAL GLAZING: .42
NOTES: 1. U-VALUES PROVIDED ARE NFRC CERTIFIED & FROM WINDOW / DOOR MANUFACTURER. 2. SKYLIGHTS ARE REFERENCED ON PLANS AND EXTERIOR ELEVATIONS. 3. CONTRACTOR TO VERIFY ALL ROUGH OPENINGS AFTER FRAMING IS COMPLETE AND PRIOR TO ORDERING SKYLIGHT; WHERE SKYLIGHT JAMBS BUTT INTO PERPENDICULAR WALLS, CONTRACTOR TO CONFIRM CLEARANCES TO ADJACENT EXTERIOR CLADDING ASSEMBLIES. 4. PROVIDE TEMPERED GLASS WHERE REQUIRED BY THE IBC/IFC. 5. WHERE SKYLIGHTS EXCEED 16 SF AND/OR A HEIGHT OF 12' ABOVE A WALKING SURFACE, PROVIDE LAMINATED GLASS W/ A .030 POLYVINYL INTERLAYER ON THE INBOARD SIDE OF THE GLAZING PER IFC R308.62

EXTERIOR DOOR SCHEDULE: FOLLOW 2018 WSEC, TABLE F402.11 BUILDING THERMAL ENVELOPE (PRESCRIPTIVE)

Table with columns: MARK, (W x H) ACTUAL ROUGH OPENING, (W x H) NET FRAME SIZE, OPERATION, CPD, MFR, MODEL, TYPE/MTL, U-FACTOR, SHGC, AREA, UA, JAMB DEPTH, GLASS TYPE, EXT FINISH, INT FINISH, REMARKS. Lists exterior door specifications for items 101-205.

TOTAL VERTICAL GLAZING U-VALUE: REFER TO 2/A24
NOTES: 1. U-VALUES PROVIDED ARE NFRC CERTIFIED & FROM DOOR MFR AND/OR WSEC. 2. DOOR CONFIGURATIONS ARE REFERENCED ON PLANS AND EXTERIOR ELEVATIONS. 3. CONTRACTOR TO VERIFY ALL ROGS AFTER FRAMING IS COMPLETE AND PRIOR TO ORDERING DOORS, WHERE DOOR JAMBS BUT INTO PERPENDICULAR WALLS, CONTRACTOR TO CONFIRM RECD CLEARANCES TO ADJACENT EXTERIOR CLADDING ASSEMBLIES. 4. ALL EXTERIOR DOORS TO RECEIVE DEAD BOLT OR DEAD LATCH WITH MINIMUM 1/2" THROW. 5. PROVIDE TEMPERED GLASS WHERE REQUIRED BY THE IBC/IFC. 6. PER WSEC F402.34, ONE SIDE HINGED OPAQUE DOOR ASSEMBLY UP TO 24 SF IS EXEMPTED FROM THE U FACTOR REQUIREMENTS IN F402.1. 6. INCLUDES 1/2" SHIM FOR RO @ EACH JAMB; † OVERALL SHIM @ HEAD & SILL. 7. INSTALLATION OPTION TO BE NAIL FIN WHERE AVAILABLE. 8. INTERIOR GLAZING PROFILE TO BE SQUARE. 9. REFER TO A25 & A26 FOR NET FRAME DIAGRAMS. 10. REFER TO A24 ENERGY REPORT FOR U-FACTOR, AREA, UA, GLASS TYPE AND CPD NUMBERS. 11. BLACK FINISH NOTED REFERS TO CLASS 1 BLACK ANODIZED.

EXTERIOR WINDOW SCHEDULE: FOLLOW 2018 WSEC, TABLE F402.11 BUILDING THERMAL ENVELOPE (PRESCRIPTIVE)

Table with columns: MARK, (W x H) ACTUAL ROUGH OPENING, (W x H) NET FRAME SIZE, OPERATION, CPD, MFR, MODEL, TYPE/MTL, U-FACTOR, SHGC, AREA, UA, JAMB DEPTH, GLASS TYPE, EXT FINISH, INT FINISH, REMARKS. Lists exterior window specifications for items 1-31.

AVG U-VALUE FOR VERTICAL GLAZING: REFER TO 2/A24
NOTES: 1. U-VALUES PROVIDED ARE NFRC CERTIFIED & FROM WINDOW MANUFACTURER. 2. WINDOW SWING DIRECTION: REFERENCED ON EXTERIOR ELEVATIONS. 3. CONTRACTOR TO VERIFY ALL ROUGH OPENINGS AFTER FRAMING IS COMPLETE AND PRIOR TO ORDERING WINDOWS, WHERE WINDOW JAMBS BUTT INTO PERPENDICULAR WALLS, CONTRACTOR TO CONFIRM RECD CLEARANCES TO ADJACENT EXTERIOR CLADDING ASSEMBLIES. 4. PROVIDE TEMPERED GLASS WHERE REQUIRED BY THE IBC/IFC. 5. VERIFY THAT ALL EGRESS WINDOWS MEET IFC REQUIREMENTS: MIN. 5.7 SF; 20" CLEAR OPEN WIDTH; 24" MIN CLEAR OPEN HEIGHT; 44" MAX SILL HEIGHT. 6. INCLUDES 1/2" SHIM FOR RO @ EACH JAMB; † OVERALL SHIM @ HEAD & SILL. 7. WINDOW HARDWARE COLOR TO BE MATTE BLACK. 8. WINDOW SCREEN COLOR TO BE EBONY. 9. REFER TO PLANS FOR CONDITIONED SPACE REQUIREMENTS. 10. INTERIOR GLAZING PROFILE TO BE SQUARE. 11. INSTALLATION METHOD TO BE W/ NAILING FIN. 12. REFER TO A24 & A25 FOR NET FRAME DIAGRAMS. 13. REFER TO A24 ENERGY REPORT FOR U-FACTOR, AREA, UA, GLASS TYPE AND CPD NUMBERS. 14. BLACK FINISH NOTED REFERS TO CLASS 1 BLACK ANODIZED.

1941 1st avenue south, 2e
seattle, wa 98134
ph 206.634.0136

OWNER

BALSA & MINA LABAN
PHONE: 5124662391

ARCHITECT

FLOISAND STUDIO
1941 MAIN STREET, SUITE #2E
SEATTLE, WA 98134
PHONE: 206.634.0136
CONTACT: ALLISON HOGUE

SURVEYOR

TERRANE
1001 MAIN STREET, SUITE 102
BELLEVUE, WA 98004
PHONE: 425.458.4488
CONTACT: KATHERINE RYG

WETLAND BIOLOGIST

WETLAND RESOURCES, INC
9505 19TH AVE SE, STE 106
EVERETT, WA 98209
PHONE: 425.337.0714
CONTACT: NIELS PEDERSEN

LAND USE CONSULTANT

VAN NESS FELDMAN LLP
191 SECOND AVE, STE 1800
SEATTLE, WA 98102-2996
PHONE: 206.614.1275

STRUCTURAL

MALSAM TSANG STRUCTURAL ENGINEERING
122 S JACKSON ST #210
SEATTLE, WA 98104
PHONE: 206.438.2674
CONTACT: MARC MALSAM

CIVIL ENGINEER

PACIFIC STORMWATER
1421 NE 80TH ST
SEATTLE, WA 98115
PHONE: (206) 353-7495
CONTACT: DAVID FARR


GEOTECHNICAL ENGINEER

ZIPPERGEO
1909 36TH AVE W, STE E
LYNNWOOD, WA 98036
PHONE: (425) 582-9928
CONTACT: JAMES GEORGIS

LABAN REMODEL

10 BROOK BAY
MERCER ISLAND, WA 98040

PROFESSIONAL STAMP

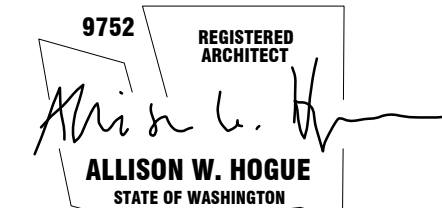

BUILDING DEPT STAMP

ISSUE DATE

CORRECTIONS #1 10.10.23
PERMIT SET 4.14.23

SKYLIGHT/WINDOW/DOOR SCHED. & ENERGY RPRT

**FLOISAND STUDIO**

1941 1st avenue south, 2e  
 seattle, wa 98134  
 ph 206.634.0136

**OWNER**  
 Balsa & Mina Laban  
 PHONE: 924662931

**ARCHITECT**  
 FLOISAND STUDIO  
 1941 FIRST AVENUE SOUTH #2E  
 SEATTLE, WA 98134  
 PHONE: 206.634.0136  
 CONTACT: ALLISON HOGUE

**SURVEYOR**  
 TERRANE  
 10071 MAIN STREET, SUITE 102  
 BELLEVUE, WA 98004  
 PHONE: 425.458.4488  
 CONTACT: KATHERINE RYG

**WETLAND BIOLOGIST**  
 WETLAND RESOURCES, INC  
 9505 19TH AVE SE, STE 106  
 EVERETT, WA 98203  
 PHONE: 425.337.3714  
 CONTACT: NIELS PEDERSEN

**LAND USE CONSULTANT**  
 VAN NESS FELDMAN LLP  
 191 SECOND AVE, STE 1800  
 SEATTLE, WA 98102-2996  
 PHONE: 206.614.1275

**STRUCTURAL**  
 MALSAM TSANG STRUCTURAL ENGINEERING  
 122 S JACKSON ST #210  
 SEATTLE, WA 98104  
 PHONE: 206.438.2674  
 CONTACT: MARC MALSAM


**CIVIL ENGINEER**  
 PACIFIC STORMWATER  
 1421 NE 80TH ST  
 SEATTLE, WA 98115  
 PHONE: (206) 353-7495  
 CONTACT: DAVID FARR

**GEOTECHNICAL ENGINEER**  
 ZIPPERGEO  
 19019 36TH AVE W, STE E  
 LYNNWOOD, WA 98036  
 PHONE: (425) 882-9928  
 CONTACT: JAMES GEORGIS

**LABAN REMODEL**

10 BROOK BAY  
 MERCER ISLAND, WA 98040

PROFESSIONAL STAMP


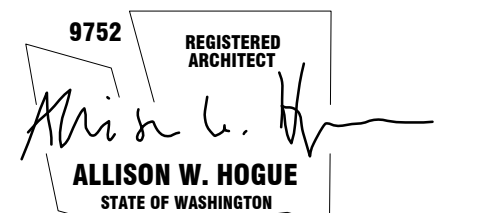


BUILDING DEPT STAMP

ISSUE DATE  
 PERMIT SET 41423


**WINDOW/DOOR DIAGRAMS**

**A2.5**

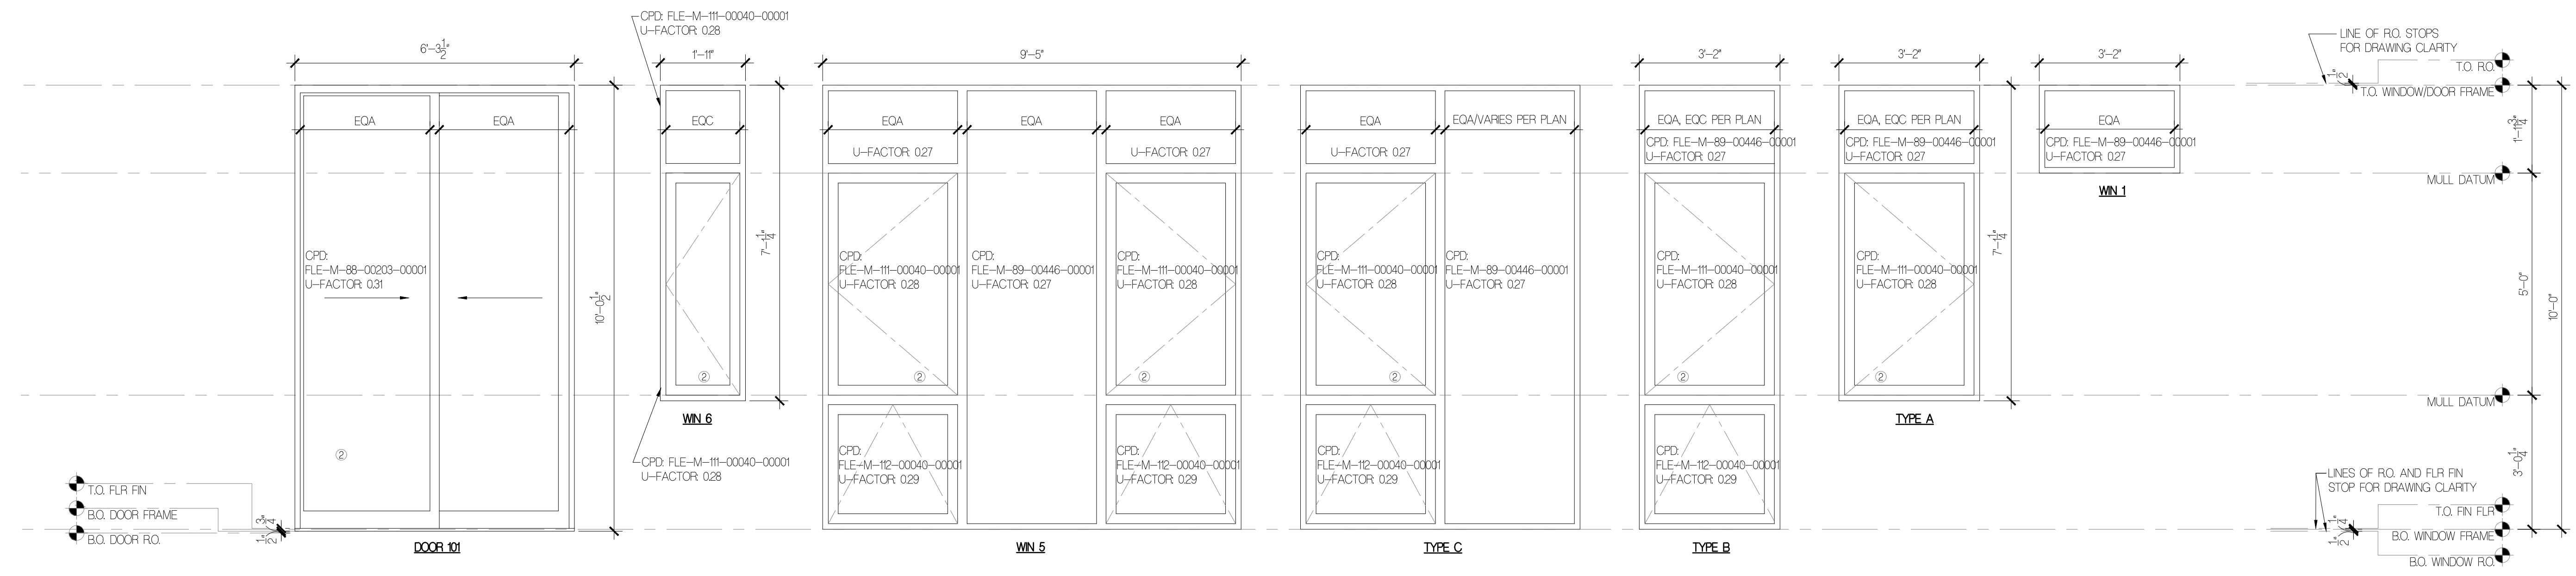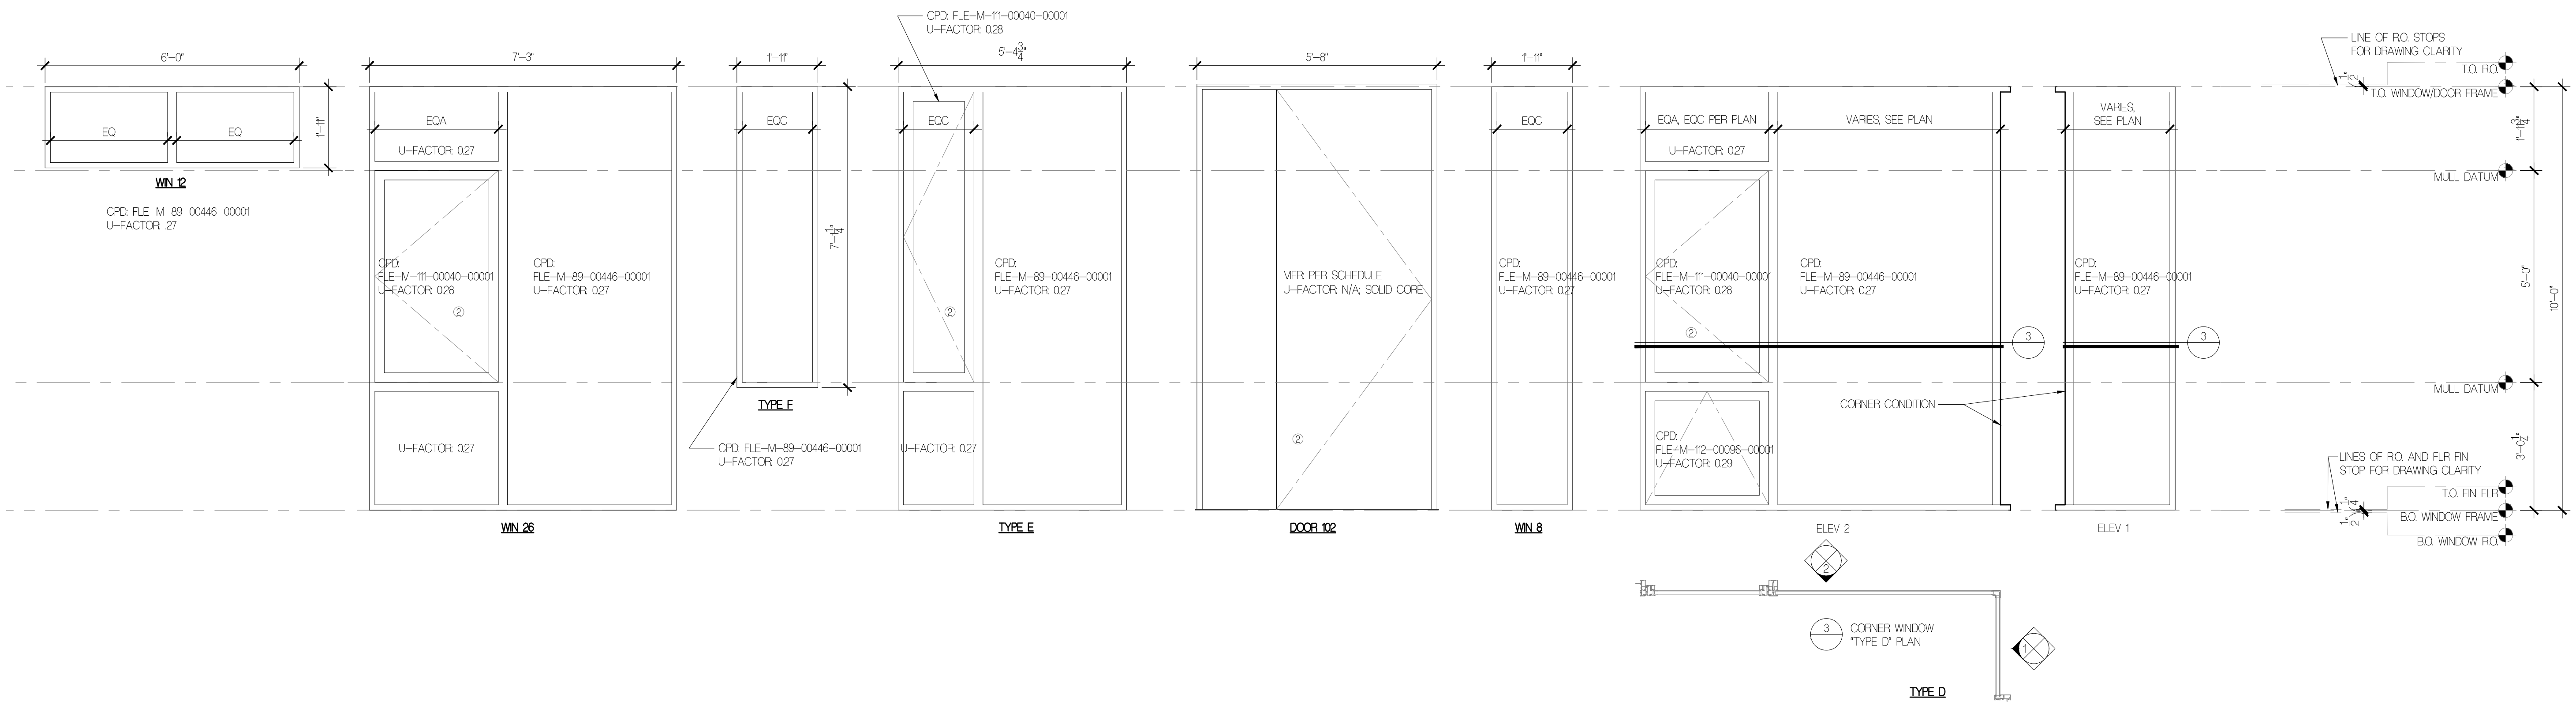

- NOTES:
1. U-VALUES PROVIDED ARE NFRC CERTIFIED & FROM WINDOW MANUFACTURER.
  2. WINDOW SWING DIRECTION REFERENCED ON EXTERIOR ELEVATIONS.
  3. CONTRACTOR TO VERIFY ALL ROUGH OPENINGS AFTER FRAMING IS COMPLETE AND PRIOR TO ORDERING WINDOWS, WHERE WINDOW JAMBS BUTT INTO PERPENDICULAR WALLS, CONTRACTOR TO CONFIRM REQ'D CLEARANCES TO ADJACENT EXTERIOR CLADDING ASSEMBLIES.
  4. PROVIDE TEMPERED GLASS WHERE REQUIRED BY THE IBC/IFC.
  5. VERIFY THAT ALL EGRESS WINDOWS MEET IRC REQUIREMENTS: MIN. 5.7 SF; 20" CLEAR OPEN WIDTH; 24" MIN CLEAR OPEN HEIGHT; 44" MAX SILL HEIGHT.
  6. INCLUDES 1/2" SHIM FOR RO. @ EACH JAMB; 1" OVERALL SHIM @ HEAD & SILL.
  7. WINDOW HARDWARE COLOR TO BE MATTIE BLACK.
  8. WINDOW SCREEN COLOR TO BE EBONY.
  9. REFER TO PLANS FOR CONDITIONED SPACE REQUIREMENTS.
  10. INTERIOR GLAZING PROFILE TO BE SQUARE.
  11. INSTALLATION METHOD TO BE W/ NAILING FIN.
  12. REFER TO A2.4 & A2.5 FOR NET FRAME DIAGRAMS.
  13. REFER TO A2.4 ENERGY REPORT FOR U-FACTOR, AREA, UA, GLASS TYPE AND CPD NUMBERS.
  14. BLACK FINISH NOTED REFERS TO CLASS 1 BLACK ANODIZED.

**WINDOW AND DOOR DIAGRAM**  
 1/2" = 1'-0"

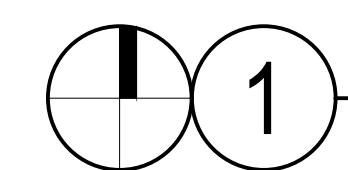

**FLOISAND STUDIO**

1941 1st avenue south, 2e  
 seattle, wa 98134  
 ph 206.634.0136

**OWNER**  
 BALSÀ & MINA LABAN  
 PHONE: 524862391

**ARCHITECT**  
 FLOISAND STUDIO  
 1941 FIRST AVENUE SOUTH #2E  
 SEATTLE, WA 98134  
 PHONE: 206.634.0136  
 CONTACT: ALLISON HOGUE

**SURVEYOR**  
 TERRANE  
 1001 MAIN STREET, SUITE 102  
 BELLEVUE, WA 98004  
 PHONE: 425.458.4488  
 CONTACT: KATHERINE RYG

**WETLAND BIOLOGIST**  
 WETLAND RESOURCES, INC  
 9505 19TH AVE SE, STE 106  
 EVERETT, WA 98203  
 PHONE: 425.337.3714  
 CONTACT: NIELS PEDERSEN

**LAND USE CONSULTANT**  
 VAN NESS FELDMAN LLP  
 191 SECOND AVE, STE 1800  
 SEATTLE, WA 98102-2996  
 PHONE: 206.544.1275

**STRUCTURAL**  
 MALSAM TSANG STRUCTURAL ENGINEERING  
 122 S JACKSON ST #210  
 SEATTLE, WA 98104  
 PHONE: 206.438.2674  
 CONTACT: MARC MALSAM


**CIVIL ENGINEER**  
 PACIFIC STORMWATER  
 1421 NE 80TH ST  
 SEATTLE, WA 98115  
 PHONE: (206) 353-7495  
 CONTACT: DAVID FARR

**GEOTECHNICAL ENGINEER**  
 ZIPPERGEO  
 1909 36TH AVE W, STE E  
 LYNNWOOD, WA 98036  
 PHONE: (425) 582-9928  
 CONTACT: JAMES GEORGIS

**LABAN REMODEL**

10 BROOK BAY  
 MERCER ISLAND, WA 98040

PROFESSIONAL STAMP


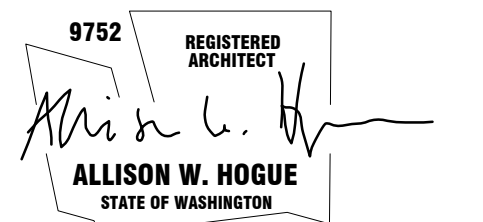


BUILDING DEPT STAMP

ISSUE DATE  
 PERMIT SET 41423

**WINDOW/DOOR DIAGRAMS**


**A2.6**

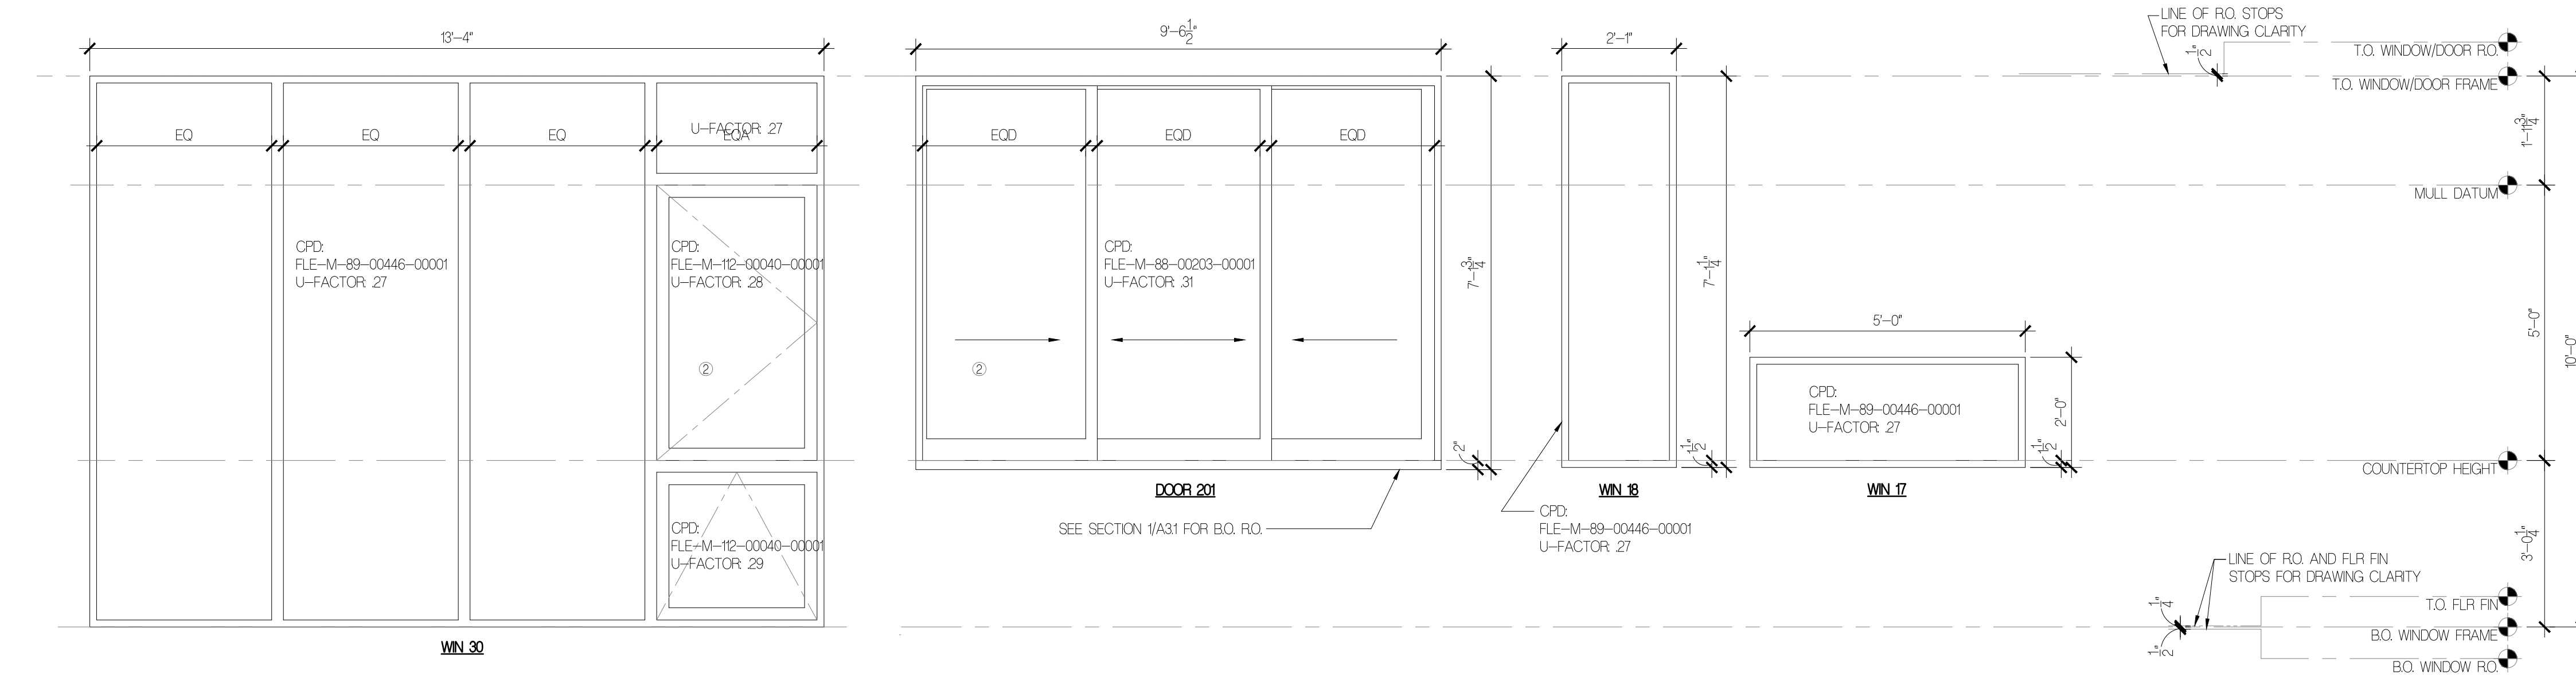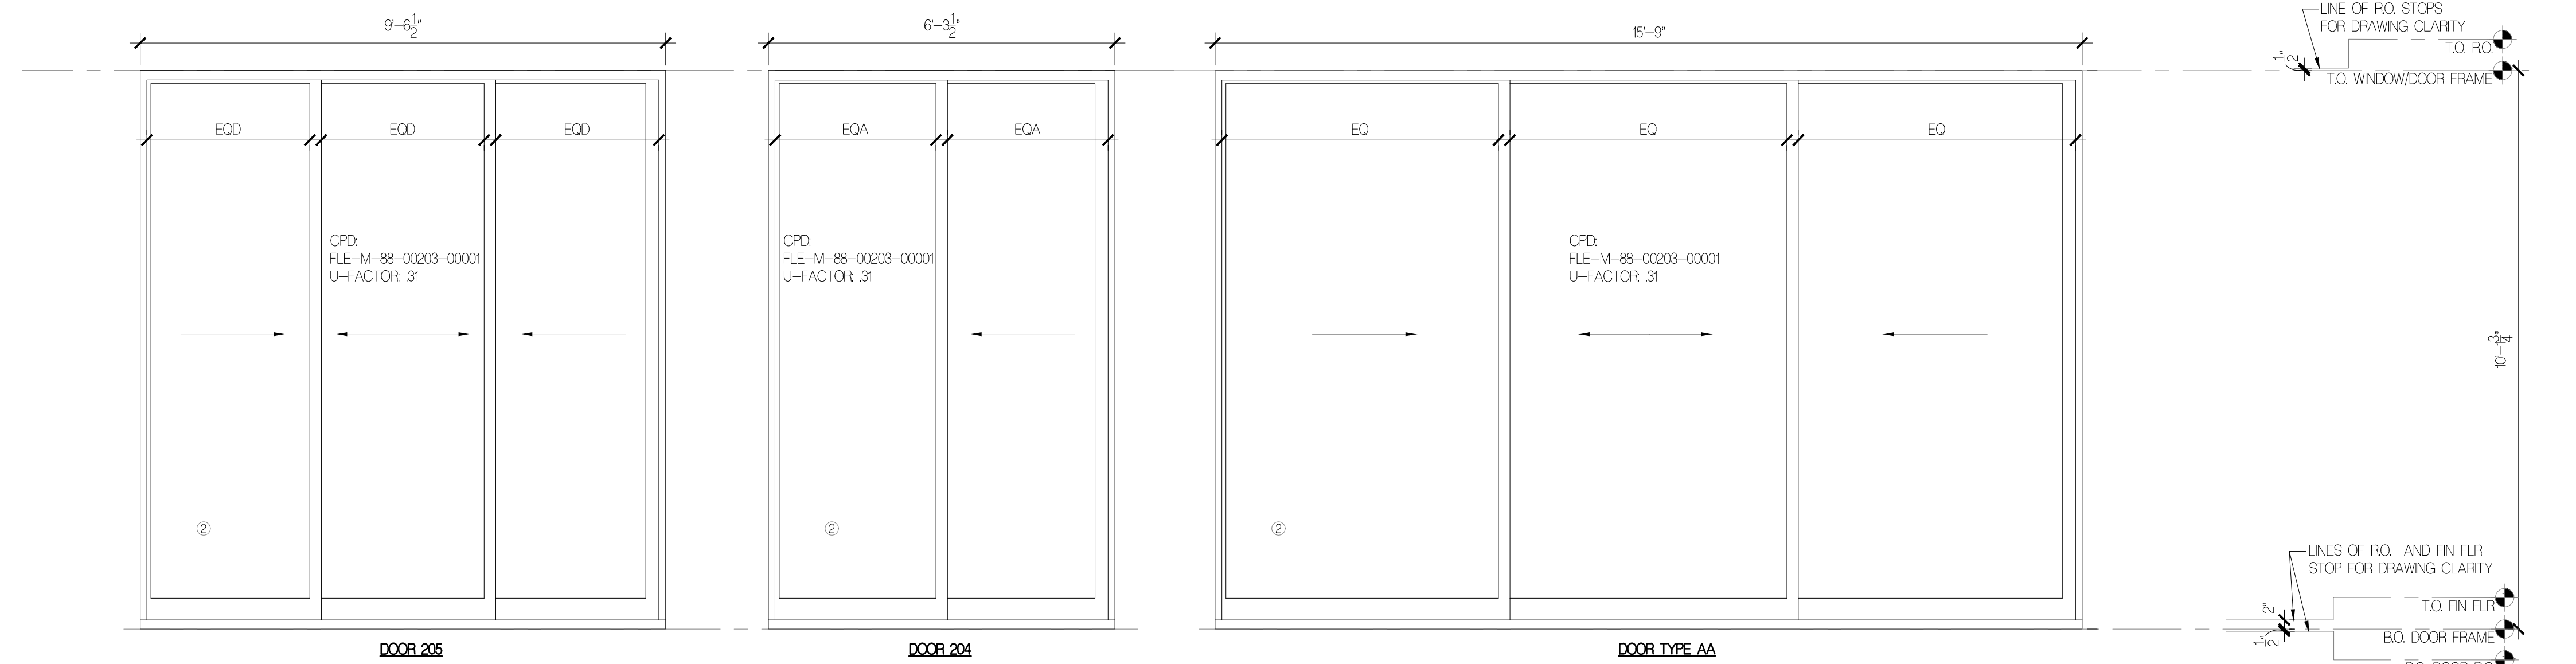

- NOTES:
1. U-VALUES PROVIDED ARE NFRC CERTIFIED & FROM WINDOW MANUFACTURER.
  2. WINDOW SWING DIRECTION REFERENCED ON EXTERIOR ELEVATIONS.
  3. CONTRACTOR TO VERIFY ALL ROUGH OPENINGS AFTER FRAMING IS COMPLETE AND PRIOR TO ORDERING WINDOWS, WHERE WINDOW JAMBS BUTT INTO PERPENDICULAR WALLS, CONTRACTOR TO CONFIRM REQ'D CLEARANCES TO ADJACENT EXTERIOR CLADDING ASSEMBLIES.
  4. PROVIDE TEMPERED GLASS WHERE REQUIRED BY THE IBC/IFC.
  5. VERIFY THAT ALL EGRESS WINDOWS MEET IRC REQUIREMENTS: MIN. 5.7 SF; 20" CLEAR OPEN WIDTH; 24" MIN CLEAR OPEN HEIGHT; 44" MAX SILL HEIGHT.
  6. INCLUDES 1/2" SHIM FOR RO. @ EACH JAMB; 1" OVERALL SHIM @ HEAD & SILL.
  7. WINDOW HARDWARE COLOR TO BE MATTIE BLACK.
  8. WINDOW SCREEN COLOR TO BE EBONY.
  9. REFER TO PLANS FOR CONDITIONED SPACE REQUIREMENTS.
  10. INTERIOR GLAZING PROFILE TO BE SQUARE.
  11. INSTALLATION METHOD TO BE W/ NAILING FIN.
  12. REFER TO A24 & A25 FOR NET FRAME DIAGRAM.
  13. REFER TO A24 ENERGY REPORT FOR U-FACTOR, AREA, UA, GLASS TYPE AND CPD NUMBERS.
  14. BLACK FINISH NOTED REFERS TO CLASS 1 BLACK ANODIZED.

**WINDOW AND DOOR DIAGRAM**

1/2" = 1'-0"

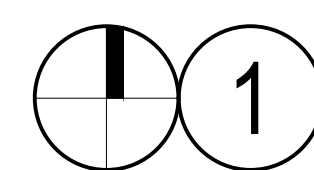

**OWNER**  
BALSA & MINA LABAN  
PHONE: 524.662.9391

**ARCHITECT**  
FLOISAND STUDIO  
1941 FIRST AVENUE SOUTH #2E  
SEATTLE, WA 98134  
PHONE: 206.634.0136  
CONTACT: ALLISON HOGUE

**SURVEYOR**  
TERRANE  
10801 MAIN STREET, SUITE 102  
BELLEVUE, WA 98004  
PHONE: 425.458.4488  
CONTACT: KATHERINE RYG

**WETLAND BIOLOGIST**  
WETLAND RESOURCES, INC  
9605 19TH AVE SE, STE 106  
EVERETT, WA 98208  
PHONE: 425.337.3714  
CONTACT: NIELS PEDERSEN

**LAND USE CONSULTANT**  
VAN NESS FELDMAN LLP  
191 SECOND AVE, STE 1800  
SEATTLE, WA 98102-2996  
PHONE: 206.514.1275

**STRUCTURAL**  
MALSAM TSANG STRUCTURAL ENGINEERING  
822 S JACKSON ST #210  
SEATTLE, WA 98104  
PHONE: 206.498.2674  
CONTACT: MARC MALSAM

**CIVIL ENGINEER**  
PACIFIC STORMWATER  
1421 NE 80TH ST  
SEATTLE, WA 98115  
PHONE: (206) 353-7495  
CONTACT: DAVID FARR

**GEOTECHNICAL ENGINEER**  
ZIPPERGEO  
1909 36TH AVE W, SITE E  
LYNNWOOD, WA 98036  
PHONE: (425) 582-9928  
CONTACT: JAMES GEORGIS

**LABAN REMODEL**

10 BROOK BAY  
MERCER ISLAND, WA 98040

PROFESSIONAL STAMP


9752 REGISTERED ARCHITECT  
ALLISON W. HOGUE  
STATE OF WASHINGTON

BUILDING DEPT STAMP


ISSUE	DATE
CORRECTIONS #1	10.10.23
PERMIT SET	4.14.23
PRE-APPLICATION FOLLOW UP	5.10.22
PRE-APPLICATION FOLLOW UP	4.29.22
PRE-APPLICATION FOLLOW UP	10.15.21
PRE-APPLICATION MTG	10.14.21
PRE-APPLICATION NOTES	10.5.21

**BUILDING SECTIONS**

**A3.1**

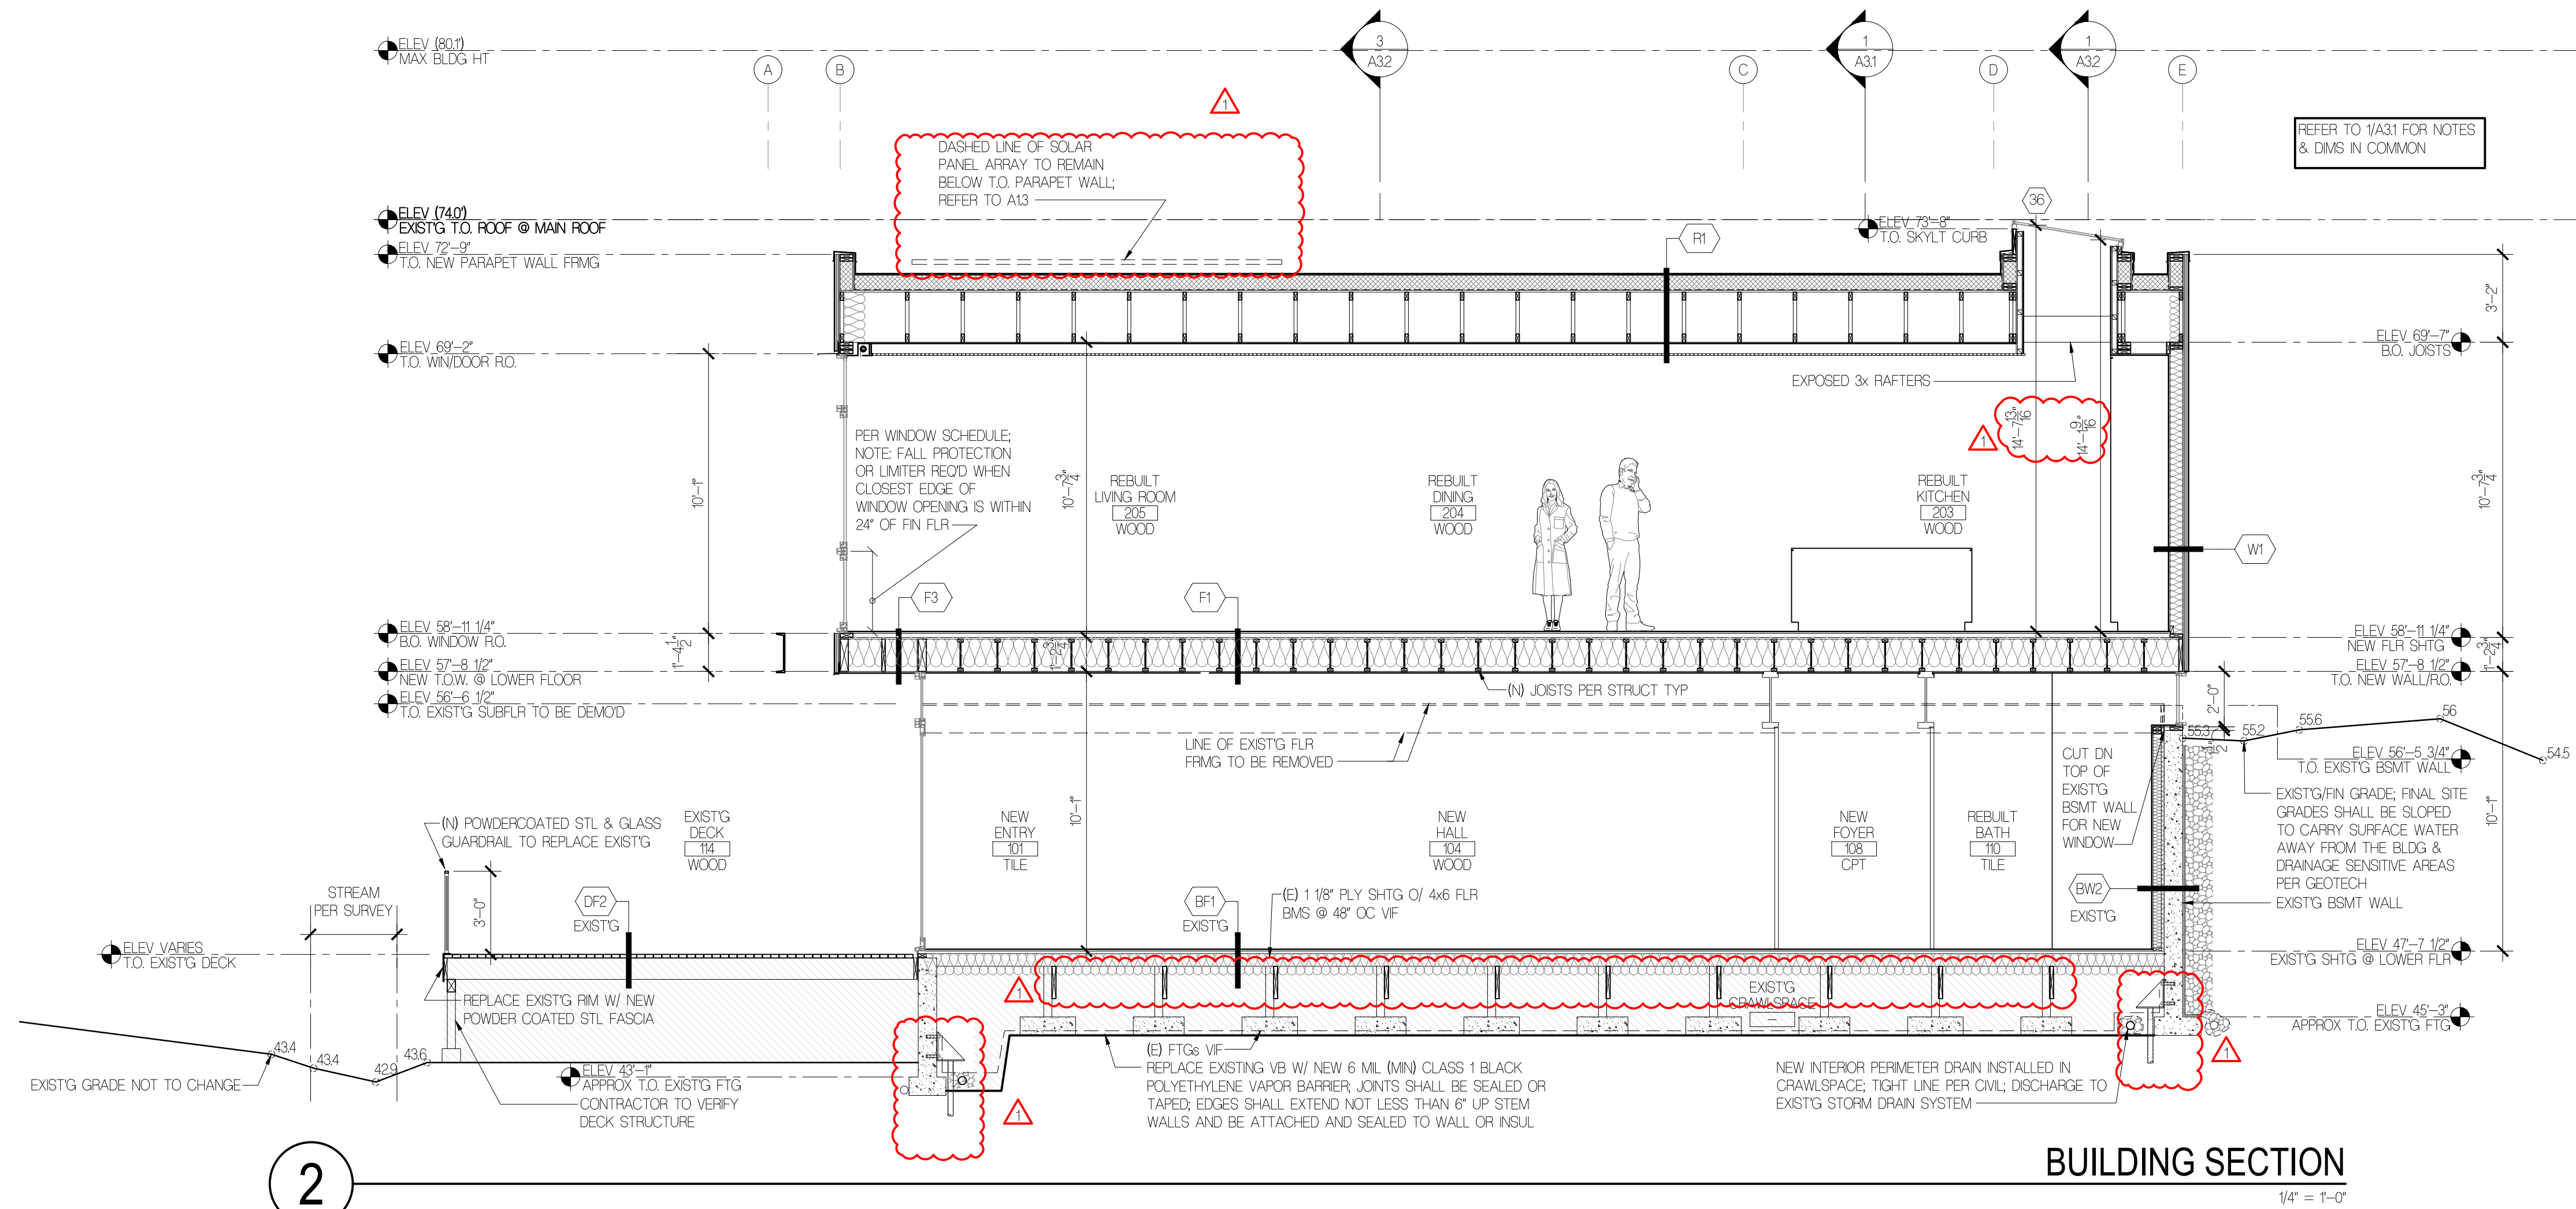

**BUILDING SECTION**  
1/4" = 1'-0"

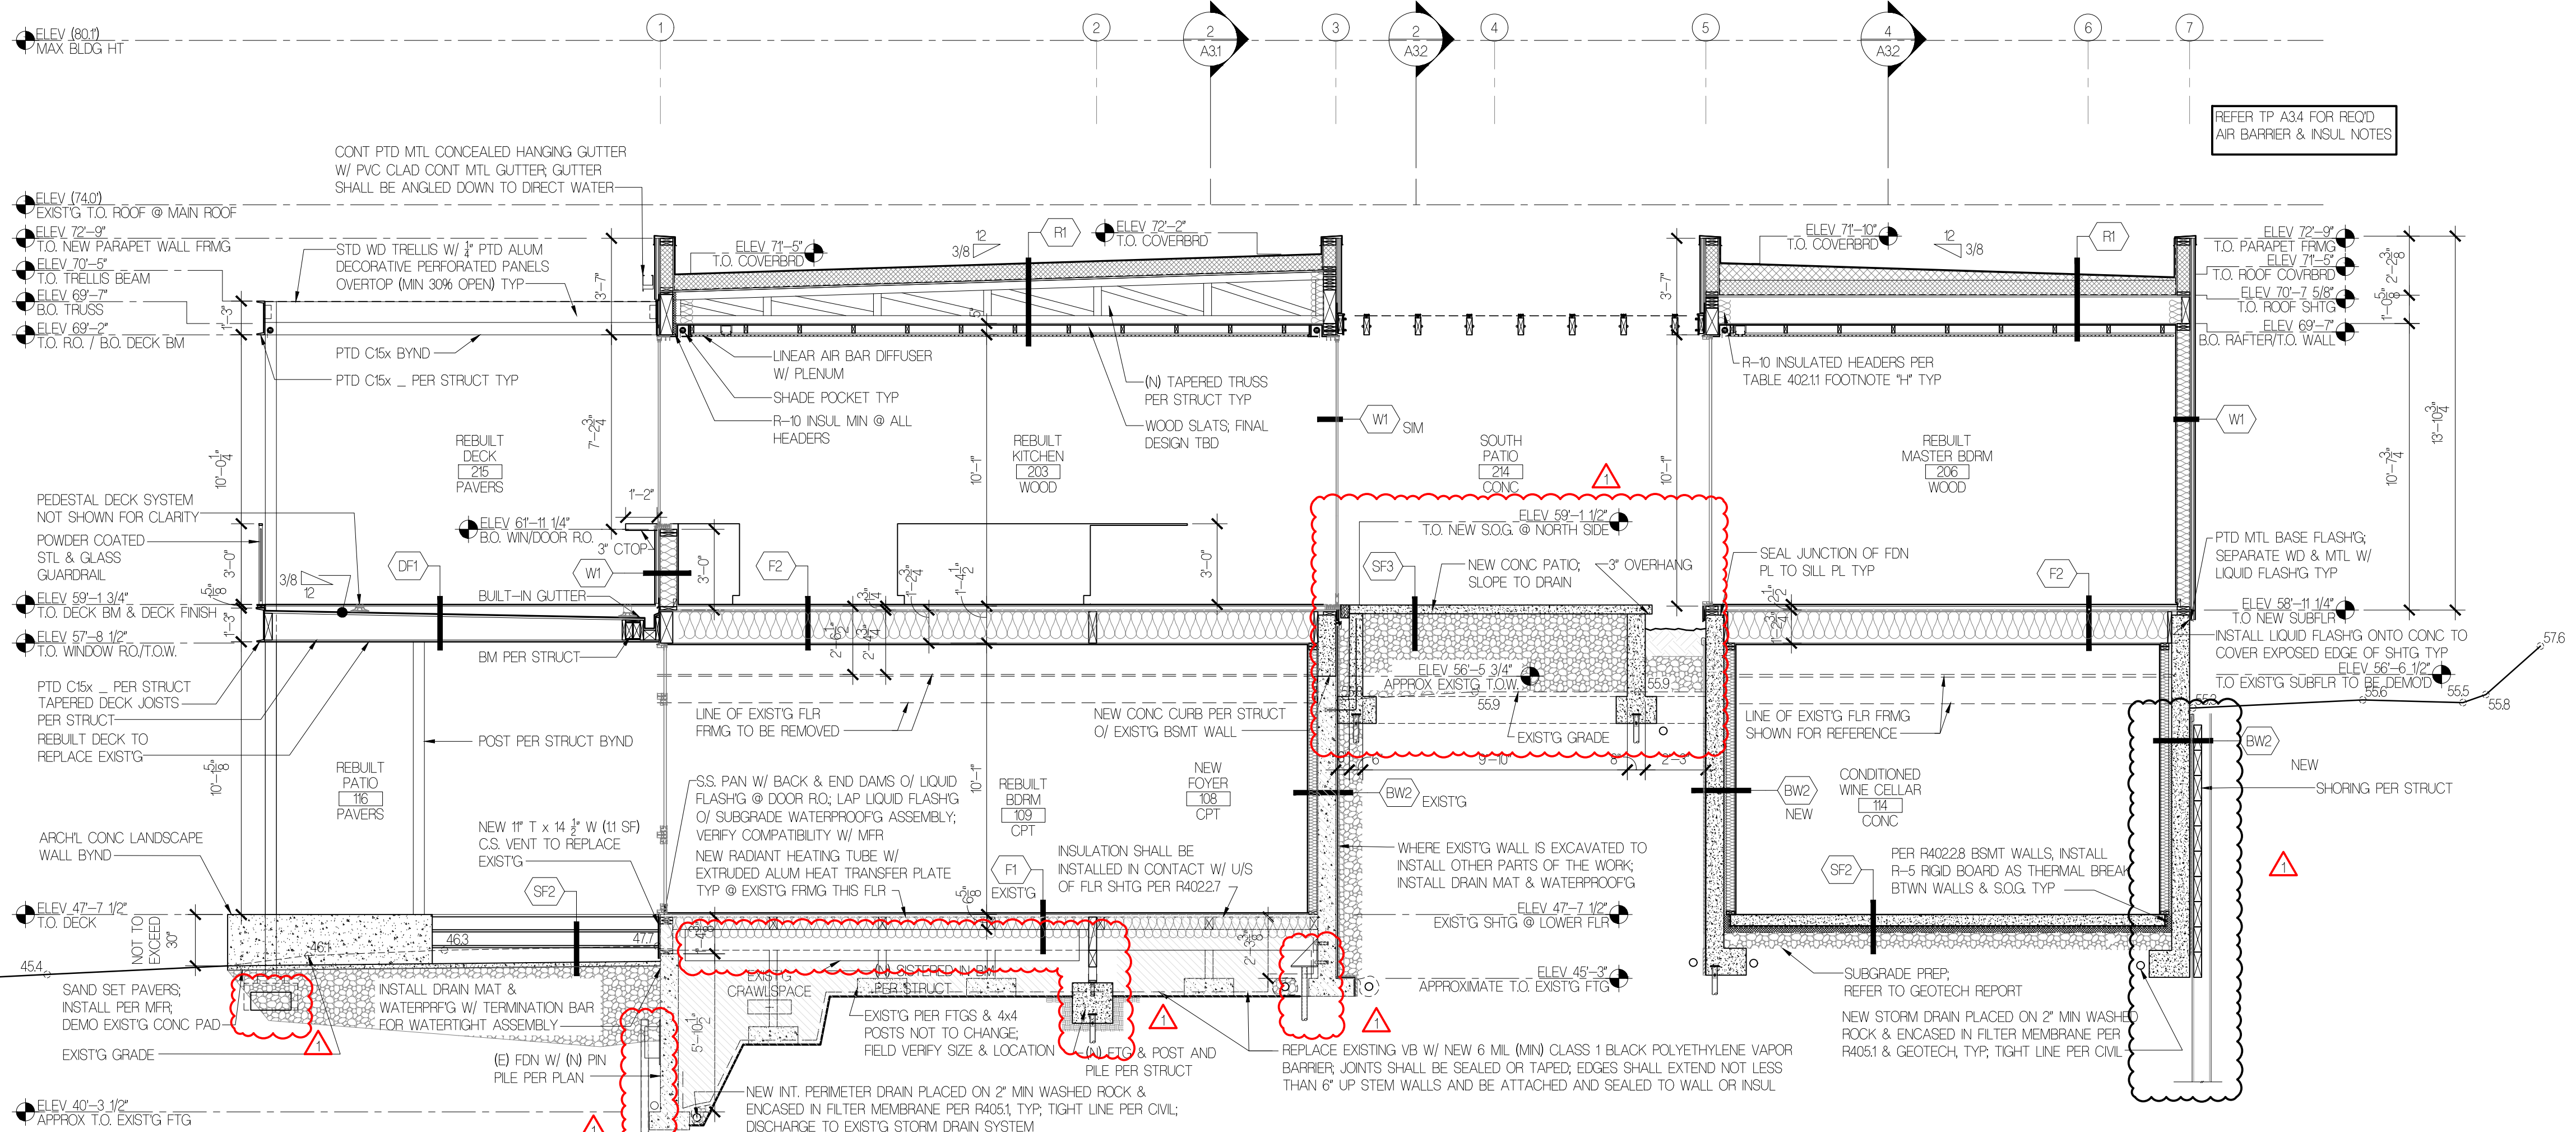

**BUILDING SECTION**  
1/4" = 1'-0"

**LEGEND**

- EXISTING CONCRETE WALL
- NEW CONCRETE WALL
- HATCH INDICATES EXISTG WALL STRUCT/AREA TO REMAIN

NOTE: ALL EXISTG FRMG CAVITIES WHICH ARE EXPOSED DURING CONSTRUCTION SHALL BE PROVIDED W/ FULL DEPTH INSUL @ CEILINGS AND FLOORS; REFER TO GENERAL NOTES & CALLOUTS THESE DRAWINGS.

NOTE: EXISTG WALL CAVITIES EXPOSED DURING CONSTRUCTION SHALL BE INSULATED AS FOLLOWS: 2x4 FRAMED WALLS SHALL BE FILLED W/ MIN R-15 MINERAL FIBER BATT INSUL AND R-21 MINERAL FIBER BATT INSUL MIN IN 5 1/2" WALLS

NOTE: REFER TO A33 FOR ALL WALL, ROOF & FLOOR ASSEMBLIES.

ELEV 80.1 MAX BLDG HT

ELEV 74.0 TO ROOF @ MAIN ROOF

ELEV 72-9" TO NEW PARAPET WALL FRMG

ELEV 70-5" TO TRELLIS BEAM

ELEV 69-7" BO TRUSS

ELEV 69-2" TO ROOF BO DECK BM

ELEV 61-11 1/4" BO WINDOW RO

ELEV 58-11 1/4" BO WINDOW RO

ELEV 57-8 1/2" TO WINDOW RO/TOW

ELEV 47-7 1/2" TO DECK

ELEV 47-3 1/2" APPROX TO EXISTG FTG

**1**

**OWNER**  
 BALS & MINA LABAN  
 PHONE: 924862931

**ARCHITECT**  
 FLOISAND STUDIO  
 1941 FIRST AVENUE SOUTH #2E  
 SEATTLE, WA 98134  
 PHONE: 206.634.0136  
 CONTACT: ALLISON HOGUE

**SURVEYOR**  
 TERRANE  
 10071 MAIN STREET, SUITE 102  
 BELLEVUE, WA 98004  
 PHONE: 425.458.4488  
 CONTACT: KATHERINE RYG

**WETLAND BIOLOGIST**  
 WETLAND RESOURCES, INC  
 9505 19TH AVE SE, STE 106  
 EVERETT, WA 98208  
 PHONE: 425.337.3714  
 CONTACT: NIELS PEDERSEN

**LAND USE CONSULTANT**  
 VAN NESS FELDMAN LLP  
 191 SECOND AVE, STE 1800  
 SEATTLE, WA 98102-2996  
 PHONE: 206.614.1275

**STRUCTURAL**  
 MALSAM TSANG STRUCTURAL ENGINEERING  
 122 S JACKSON ST #210  
 SEATTLE, WA 98104  
 PHONE: 206.438.2674  
 CONTACT: MARC MALSAM

**CIVIL ENGINEER**  
 PACIFIC STORMWATER  
 1421 NE 80TH ST  
 SEATTLE, WA 98115  
 PHONE: (206) 353-7495  
 CONTACT: DAVID FAHR

**GEOTECHNICAL ENGINEER**  
 ZIPPERGEO  
 1909 36TH AVE W, STE E  
 LYNNWOOD, WA 98036  
 PHONE: (425) 882-9928  
 CONTACT: JAMES GEORGIS

**LABAN REMODEL**

10 BROOK BAY  
 MERCER ISLAND, WA 98040

PROFESSIONAL STAMP



9752 REGISTERED ARCHITECT  
 Allison W. Hogue  
 ALLISON W. HOGUE  
 STATE OF WASHINGTON

BUILDING DEPT STAMP

ISSUE	DATE
CORRECTIONS #1	10.10.23
PERMIT SET	4.14.23
PRE-APPLICATION FOLLOW UP	5.10.22
PRE-APPLICATION FOLLOW UP	4.29.22
PRE-APPLICATION FOLLOW UP	10.15.21
PRE-APPLICATION MTG	10.14.21
PRE-APPLICATION NOTES	10.5.21

**BUILDING SECTIONS**

**A3.2**

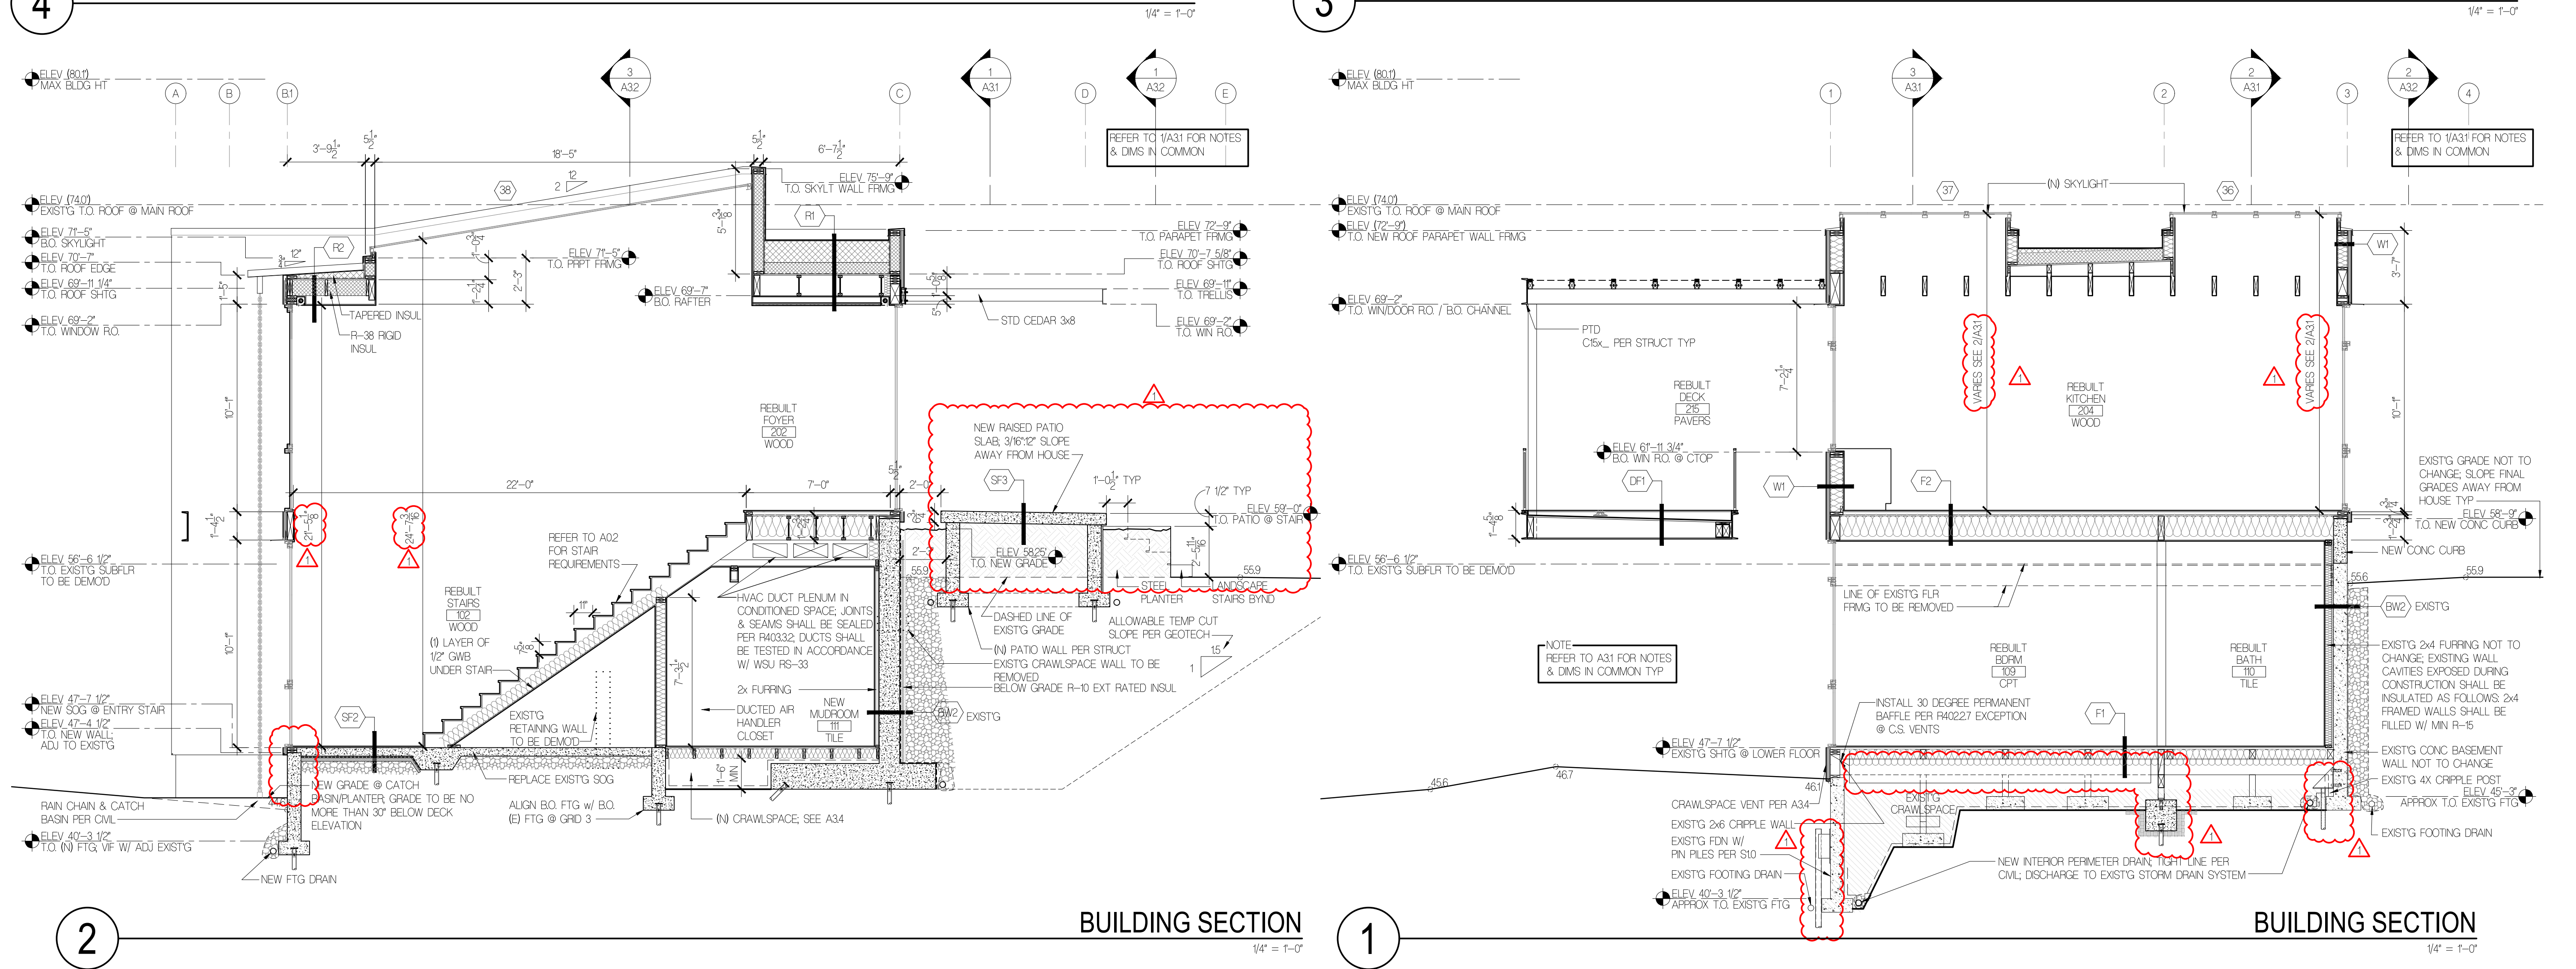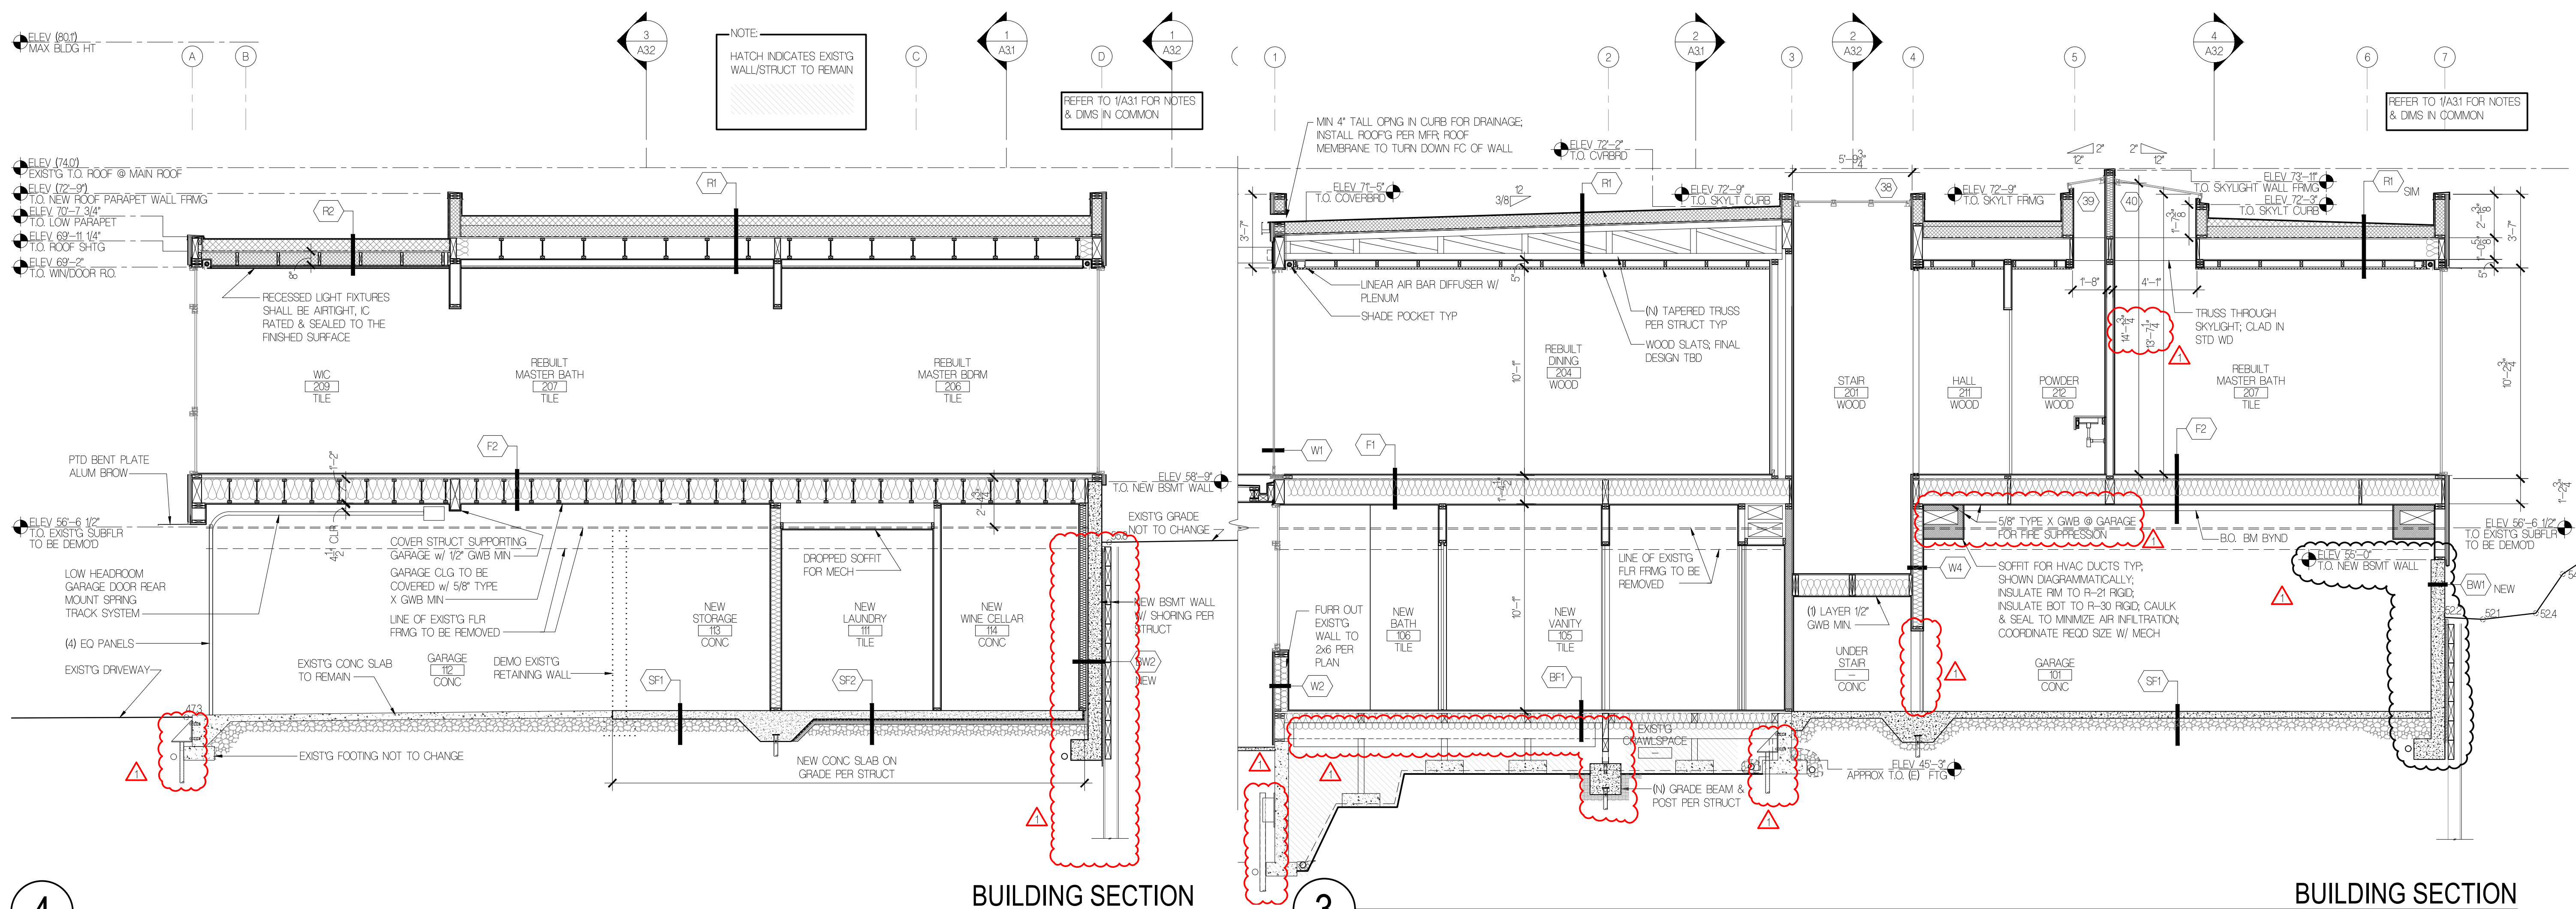

**BUILDING SECTION** 1/4" = 1'-0" **BUILDING SECTION** 1/4" = 1'-0"

ISSUE	DATE
CORRECTIONS #1	10.10.23
PERMIT SET	4.14.23
PRE-APPLICATION FOLLOW UP	5.10.22
PRE-APPLICATION FOLLOW UP	4.29.22
PRE-APPLICATION FOLLOW UP	10.15.21
PRE-APPLICATION MTG	10.14.21
PRE-APPLICATION NOTES	10.5.21

ROOF ASSEMBLY		
MARK	ASSEMBLY MATERIALS	ASSEMBLY SKETCH
(R1)	<p><b>REBUILT MAIN ROOF</b> ②</p> <p>(N) DMG POWERGRIP PLUS STRUCTURAL ATTACHMENT SYSTEM FOR SOLAR PANELS TO ROOF MEMBRANE WHERE OCCURS PER A13</p> <p>(N) DURO-LAST DL60 ADHERED PVC 60 MIL SINGLE MEMBRANE ROOFING, INSTALL PER MFR</p> <p>(N) 1/4" PROTECTION BOARD</p> <p>(N) SLOPED POLYSO RIGID INSULATION (1/4" PER F-0)</p> <p>(N) POLYSO RIGID INSULATION R-38 ⑥</p> <p>(N) SELF-ADHERED VAPOR BARRIER</p> <p>(N) SHTG PER STRUCT</p> <p>(N) TAPERED TRUSSES OR RAFTERS PER STRUCT</p> <p>(N) 5/8" GWB W/ PVA UNDERLAYMENT</p> <p>(N) 3 5/8" CAVITY W/ 2x4 FURRING JOIST &amp; 1/8" SHIM SPACE</p> <p>(N) 3/4" PTD PLY UNDERLAYMENT</p> <p>(N) 1/2 STD WHITE OAK BOARDS SPACED W/ 1/4" GAPS, NO VISIBLE FASTENERS ④</p>	

(R2)	<p><b>REBUILT LOW ROOF</b> ①</p> <p>(N) DURO-LAST DL60 ADHERED PVC 60 MIL SINGLE MEMBRANE ROOFING, INSTALL PER MFR</p> <p>(N) 1/4" PROTECTION BOARD</p> <p>(N) SLOPED POLYSO RIGID INSULATION (3/8" PER F-0 MIN)</p> <p>(N) POLYSO RIGID (2 LAYERS ADHERED) INSULATION R-38 WHERE OCCURS ⑥</p> <p>(N) SELF-ADHERED VAPOR BARRIER</p> <p>(N) SHTG PER STRUCT</p> <p>(N) RAFTERS PER STRUCT</p> <p>(N) CEILING ASSEMBLY PER F1 ⑤</p>	
------	--	--

- SEE OTHER ARCH. DWGS FOR ADDL EXT & ASSEMBLY DETAILS
- INSTALL ALL WEATHER & WATERPROOFING SYSTEMS PER MFR
- SINGLE RAFTER CEILINGS PER TABLE R40211 FOOTNOTE e; THE INSULATION MAY BE REDUCED TO R-38 IF THE FULL INSULATION DEPTH EXTENDS OVER THE TOP PLATE OF THE EXTERIOR WALL
- DEPTH OF CEILING TREATMENT SUBJECT TO DESIGN DEVELOPMENT
- NO SLAT TREATMENT AT SIM, 5/8" GWB ONLY W/ PVA VAPOR BARRIER PRIMER
- R30311 EXCEPTION FOR ROOF INSUL INSTALLED ABOVE THE DECK THE R-VALUE SHALL BE LABELED AS REQ'D BY THE MATL STANDARDS SPECIFIED IN TABLE R3062 OF THE IRC

FLOOR ASSEMBLY		
MARK	ASSEMBLY MATERIALS	ASSEMBLY SKETCH
(SF1)	<p><b>(N) UNCONDITIONED SOG FLOOR</b></p> <p>SOG: SLOPE AS REQ'D PER ARCH. ④</p> <p>15 MIL THICK CLASS A VAPOR RETARDER TAPE &amp; OVERLAP JOINTS PER GEOTECH</p> <p>4" MIN CAPILLARY BREAK LAYER OF COMPACTED CRUSHED ROCK PER GEOTECH</p> <p>SUBGRADE TO BE FIRM &amp; NON-YIELDING; BEARING SHALL BE VERIFIED BY GEOTECH</p>	

(SF2)	<p><b>(N) CONDITIONED SOG FLOOR</b></p> <p>FINISH PER PLAN</p> <p>SOG PER STRUCT W/ HYDRONIC TUBE HEATING ② ④</p> <p>R-10 CONTINUOUS INSULATION W/ THERMAL BREAK ②</p> <p>15 MIL THICK CLASS A PUNCTURE RESISTANT VAPOR RETARDER PER GEOTECH</p> <p>4" MIN CAPILLARY BREAK LAYER OF COMPACTED CRUSHED ROCK PER GEOTECH</p> <p>SUBGRADE TO BE FIRM &amp; NON-YIELDING; BEARING SHALL BE VERIFIED BY GEOTECH</p>	
-------	--	--

(SF3)	<p><b>NEW SOG PATIO</b></p> <p>SOG PER STRUCT; SLOPE PER ARCH. ④</p> <p>4" MIN CAPILLARY BREAK LAYER OF COMPACTED CRUSHED ROCK PER GEOTECH</p> <p>SUBGRADE TO BE FIRM &amp; NON-YIELDING; BEARING SHALL BE VERIFIED BY GEOTECH</p>	
-------	--	--

(DF1)	<p><b>REBUILT DECK - IMPERVIOUS</b></p> <p>(N) 3/4" PORCELAIN SLAB PAVERS W/ 1/8" JOINTS ①</p> <p>(N) ADJ. BASE LEVELERS W/ SEPARATOR SHEET (1" LAYER OF ROOF MEMBRANE 40 MIL OR GREATER) ⑤</p> <p>(N) DURO-LAST DL60 ADHERED PVC 60 MIL SINGLE MEMBRANE ROOFING, INSTALL PER MFR</p> <p>(N) 1/4" GLASS-MAT FACED GYPSUM COVERBOARD</p> <p>(N) SHTG PER STRUCT</p> <p>(N) TAPERED JOISTS PER STRUCT SLOPED TO DRAIN</p> <p>(N) 1/4" STD CEDAR T&amp;G SOFFIT</p>	
-------	--	--

(DF2)	<p><b>(E) OR (N) DECK - PERVIOUS</b></p> <p>(N) 5/4x4 IPE BOARDS W/ 1/8" JOINTS</p> <p>(E) OR (N) 2x PT FRMG PER STRUCT</p>	
-------	---	--

- SEE OTHER ARCH. DWGS FOR ADDL EXT & ASSEMBLY DETAILS
- THERMAL BREAK BETWEEN FLOOR SLAB & BASEMENT WALL
- INSULATED FLOOR PER R40227; FLOOR FRMG CAVITY INSUL SHALL BE INSTALLED TO MAINTAIN PERMANENT CONTACT WITH THE UNDERSIDE OF THE SUBFLR DECKING INSUL SUPPORTS SHALL BE INSTALLED SO SPACING IS NO MORE THAN 24" OC.
- CONTROL JOINTS PER STRUCT; VERIFY LAYOUT WITH ARCH PRIOR TO FABRICATION
- ROOFER TO SAVE SCRAP ROOFING MEMBRANE FOR SEPARATOR SHEET ONCE ADJ. LEVELERS CAN BE INSTALLED. CUT SEPARATION SHEET TO F-2" PROUD ON ALL SIDES.

FLOOR ASSEMBLY		
MARK	ASSEMBLY MATERIALS	ASSEMBLY SKETCH
(F1)	<p><b>(N) OR (E) WOOD FRAMED FLOOR - INSULATED</b></p> <p>(N) 3/4" WD FURRING OR OTHER PER PLAN</p> <p>(E) 1 1/8" PLY SUBFLR OR (N) 3/4" PLY SUBFLR PER STRUCTURAL</p> <p>(E) 4x6 BEAMS @ 48" OC +/- OR (N) 2x PT JOISTS PER STRUCTURAL W/ R-38 BATT OR RIGD INSUL &amp; RADIANT HEATING TUBES W/ ALUM TRACKS ①</p>	

(F2)	<p><b>(N) WOOD FRAMED FLOOR W/ RADIANT</b></p> <p>(N) 3/4" ENGINEERED WOOD FLOORING W/ 1/8" VENEER LAYER MIN</p> <p>(N) BOND COAT</p> <p>(N) CLEAVAGE MEMBRANE</p> <p>(N) 1 3/4" (-) THICK GYPSUM UNDERLAYMENT W/ HYDRONIC TUBE HEATING</p> <p>(N) SUBFLR PER STRUCT</p> <p>(N) JOISTS PER STRUCT W/ STONE WOOL SEMI-RIGD BATT INSUL FOR SOUND ATTENUATION</p> <p>(N) 5/8" GWB ③ ⑤</p>	
------	--	--

(F3)	<p><b>(N) INSULATED WOOD FRAMED FLOOR W/ RADIANT</b></p> <p>(N) 3/4" ENGINEERED WOOD FLOORING W/ 1/8" VENEER LAYER MIN</p> <p>(N) BOND COAT</p> <p>(N) CLEAVAGE MEMBRANE</p> <p>(N) 1 1/4" THICK GYPSUM UNDERLAYMENT W/ HYDRONIC TUBE HEATING</p> <p>(N) SUBFLR PER STRUCT</p> <p>(N) JOISTS PER STRUCT W/ R-38 STONE WOOL SEMI-RIGD BATT INSUL ①</p> <p>1" AIRSPACE MIN FOR VENTING WHERE OCCURS</p> <p>STD 1x4 CEDAR T&amp;G</p>	
------	--	--

- INSULATED FLOOR PER R40227; FLOOR FRMG CAVITY INSUL SHALL BE INSTALLED TO MAINTAIN PERMANENT CONTACT WITH THE UNDERSIDE OF THE SUBFLR DECKING INSUL SUPPORTS SHALL BE INSTALLED SO SPACING IS NO MORE THAN 24" OC.
- EXISTG FRMG CAVITIES WHICH ARE EXPOSED DURING CONSTRUCTION SHALL BE PROVIDED W/ FULL DEPTH INSUL
- 5/8" TYPE X GWB @ GARAGE CEILING ⑤

(PF1)	<p><b>(N) OUTDOOR PAVEMENT ASSEMBLY</b></p> <p>(N) CONC PAVERS (2" THICK) W/ PENETRATING SEALER &amp; 3/16" JOINTS; SLOPE PER PLAN, FLL JOINTS W/ SAND</p> <p>(N) 1" THICK LAYER OF BEDDING SAND</p> <p>(N) BASE COURSE</p>	
-------	---	--

(BW1)	<p><b>TYP (E) OR (N) BELOW GRADE UNCONDITIONED BASEMENT WALL</b></p> <p>(N) 5/8" GWB W/ PVA PRIMER VAPOR BARRIER WHERE OCCURS PER PLAN</p> <p>(N) 2x4 FURRING STUDS, WHERE OCCURS PER PLAN</p> <p>(N) 1/2" AIR SPACE MIN, WHERE OCCURS PER PLAN</p> <p>(E) OR (N) CONCRETE WALL PER STRUCT</p> <p>AT (N) WALLS, INSTALL THERMOPLASTIC WATERPROOFING MEMBRANE W/ ACTIVE POLYMER CORE O/ SHEET DRAINAGE COMPOSITE; REFER TO BW2 FOR DRAIN ASSEMBLY @ SHORING</p> <p>(E) OR (N) DRAINAGE AGGREGATE ZONE</p>	
-------	--	--

- UNQ. IN INTERIOR ELEVATIONS
- INSTALL ALL WEATHER & WATERPROOFING SYSTEMS PER MFR
- R40228 BASEMENT WALLS: BELOW-GRADE EXTERIOR WALL INSULATION USED ON THE EXT (COLD) SIDE OF THE WALL SHALL EXTEND FROM THE TOP OF THE BELOW GRADE WALL TO THE TOP OF THE FOOTING AND SHALL BE APPROVED FOR BELOW-GRADE USE.

WALL ASSEMBLY		
MARK	ASSEMBLY MATERIALS	ASSEMBLY SKETCH
(W1)	<p><b>REBUILT EXT WALL TYPICAL</b></p> <p>(N) 5/8" GWB W/ PVA PRIMER VAPOR BARRIER; SEE INT ELEV FOR ADDL FINISHES</p> <p>(N) 2x WOOD STUDS PER PLAN W/ R-21 STONE WOOL SEMI-RIGD BATT INSUL</p> <p>(N) SHEATHING PER STRUCT</p> <p>(N) SELF-ADHERED VAPOR PERMEABLE, WATER RESISTIVE AIR BARRIER SHEET MEMBRANE W/ LIQUID FLASHINGS</p> <p>(N) 1/2" THICK VINYL BATTEN, ALIGN O/ WD STUDS</p> <p>② (N) 3/4" HORZ FURRING STRIP @ 24" OC.</p> <p>(N) 3/4" x VARED FACTORY-STAINED VERTICAL STK CEDAR T&amp;G, INSTALL W/ S.S. FASTENERS, EMBD FASTENERS INTO SOLID WOOD A MINIMUM OF 1 1/4"; STAIN ALL CUT END PRIOR TO INSTALL</p>	

(W2)	<p><b>EXISTG EXT WALL W/ FURRING</b></p> <p>REFER TO W1 FOR INT FINISH ASSEMBLY</p> <p>(E) 2x WOOD STUDS PER PLAN W/ (N) 2x STUDS SISTERED OR 2" VERTICAL FURRING STRIPS AS REQ'D W/ R-21 STONE WOOL SEMI-RIGD BATT INSUL</p> <p>(N) SHEATHING PER STRUCT</p> <p>REFER TO W1 FOR REMAINING WALL ASSEMBLY</p>	
------	--	--

- UNQ. IN INTERIOR ELEVATIONS
- INSTALL ALL WEATHER & WATERPROOFING SYSTEMS PER MFR
- WALLS SEPARATING GARAGE & DWELLING, 5/8" GWB (REFER TO A02 FIRE PROTECTION NOTES @ A02
- WHERE WALLS SEPARATE CONDITIONED & UNCONDITIONED SPACE, INSTALL IRC REQ'UED STONE WOOL SEMI-RIGD BATT OR RIGD INSUL
- EXISTG FRMG CAVITIES WHICH ARE EXPOSED DURING CONSTRUCTION SHALL BE PROVIDED W/ FULL DEPTH INSUL

SUBGRADE WALL ASSEMBLY		
MARK	ASSEMBLY MATERIALS	ASSEMBLY SKETCH

(BW1)	<p><b>TYP (E) OR (N) BELOW GRADE UNCONDITIONED BASEMENT WALL</b></p> <p>(N) 5/8" GWB W/ PVA PRIMER VAPOR BARRIER WHERE OCCURS PER PLAN</p> <p>(N) 2x4 FURRING STUDS, WHERE OCCURS PER PLAN</p> <p>(N) 1/2" AIR SPACE MIN, WHERE OCCURS PER PLAN</p> <p>(E) OR (N) CONCRETE WALL PER STRUCT</p> <p>AT (N) WALLS, INSTALL THERMOPLASTIC WATERPROOFING MEMBRANE W/ ACTIVE POLYMER CORE O/ SHEET DRAINAGE COMPOSITE; REFER TO BW2 FOR DRAIN ASSEMBLY @ SHORING</p> <p>(E) OR (N) DRAINAGE AGGREGATE ZONE</p>	
-------	--	--

(BW2)	<p><b>TYP (E) OR (N) BELOW GRADE CONDITIONED BASEMENT WALL</b></p> <p>(N) 5/8" GWB W/ PVA PRIMER VAPOR BARRIER</p> <p>(N) 2x4 FURRING STUDS W/ R-13 CAVITY INSUL (R40211 10/15/21 + TB) OR 2x FLAT FRMD PER PLAN</p> <p>(N) 1 1/4" AIR SPACE W/ R-5 CONT INSUL OR 1/2" AIRSPACE PER PLAN</p> <p>(E) CONCRETE WALL W/ (N) CONC CURB PER STRUCT OR (N) CONC WALL PER STRUCT</p> <p>AT (N) WALLS W/O SHORING: INSTALL THERMOPLASTIC WATERPROOFING MEMBRANE W/ ACTIVE POLYMER CORE O/ R-10 RIGD INSUL O/ SHEET DRAINAGE COMPOSITE; CONNECT BASE DRAINAGE TO DRAIN PIPE, CONNECT TO DISCHARGE SYSTEM PER CIVIL ③</p> <p>AT (N) WALLS W/ SHORING: INSTALL THERMOPLASTIC WATERPROOFING MEMBRANE W/ ACTIVE POLYMER CORE O/ SHEET DRAINAGE COMPOSITE; INSTALL BASE DRAINAGE @ BOTTOMS OF FDN WHEN INSTALLED AGAINST SHORING; CONNECT BASE DRAINAGE TO DRAIN PIPE, CONNECT TO DISCHARGE SYSTEM PER CIVIL</p> <p>(N) SHORING PER STRUCT WHERE OCCURS</p> <p>(E) OR (N) DRAINAGE AGGREGATE ZONE</p>	
-------	---	--

- UNQ. IN INTERIOR ELEVATIONS
- INSTALL ALL WEATHER & WATERPROOFING SYSTEMS PER MFR
- R40228 BASEMENT WALLS: BELOW-GRADE EXTERIOR WALL INSULATION USED ON THE EXT (COLD) SIDE OF THE WALL SHALL EXTEND FROM THE TOP OF THE BELOW GRADE WALL TO THE TOP OF THE FOOTING AND SHALL BE APPROVED FOR BELOW-GRADE USE.

2018 Washington State Energy Code - Residential  
Prescriptive Energy Code Compliance for All Climate Zones in Washington  
Single Family - New & Additions (effective February 1, 2021)

Energy Options	Energy Credit Option Descriptions (cont.)	Credits - select ONE energy option from each category <sup>d</sup>	User Notes
5.1 <sup>d</sup>	Efficient Water Heating	0.5	
5.2	Efficient Water Heating	0.5	
5.3	Efficient Water Heating	1.0	IBC SL 14-11563
5.4	Efficient Water Heating	1.5	
5.5	Efficient Water Heating	2.0	
5.6	Efficient Water Heating	2.5	
6.1*	Renewable Electric Energy (3 credits max)	1.0	3
7.1	Appliance Package	0.5	
<b>Total Credits</b>		<b>6.0</b>	Calculate Total

a. An alternative heating source sized at a maximum of 0.5 W/sf (equivalent) of heated floor area or 500 W, whichever is bigger, may be installed in the dwelling unit.  
b. Equipment listed in Table C403.3.2(4) or C403.3.2(5)  
c. Equipment listed in Table C403.3.2(1) or C403.3.2(2)  
d. You cannot select more than one option from any category EXCEPT in category 5. Option 5.1 may be combined with options 5.2 through 5.6. See Table 406.3.  
e. 1.0 credit for each 1,200 kWh of electrical generation provided annually, up to 3 credits max. See the complete Table R406.2 for all requirements and option descriptions.  
f. Use the single radiobutton in the upper right of the second column to deselect radiobuttons in that group.

For Building Officials Only

3

2018 Washington State Energy Code - Residential  
Prescriptive Energy Code Compliance for All Climate Zones in Washington  
Single Family - New & Additions (effective February 1, 2021)

Each dwelling unit in a residential building shall comply with sufficient options from Table R406.2 (fuel normalization credits) and Table 406.3 (energy credits) to achieve the following minimum number of credits. To claim this credit, the building permit drawings shall specify the option selected and the maximum tested heating air leakage, and show the qualifying ventilation system and its control sequence of operation.

- Small Dwelling Unit:** 3 credits  
Dwelling units less than 1,500 sf in conditioned floor area with less than 300 sf of fenestration area. Additions to existing building that are greater than 500 sf of heated floor area but less than 1,500 sf.
- Medium Dwelling Unit:** 6 credits  
All dwelling units that are not included in #1 or #3
- Large Dwelling Unit:** 7 credits  
Dwelling units exceeding 5,000 sf of conditioned floor area
- Additions less than 500 square feet:** 1.5 credits  
All other additions shall meet 1-3 above

Before selecting your credits on this Summary Table, review the details in Table 406.3 (Single Family), on page 4.

Heating Options	Fuel Normalization Descriptions	Credits - select ONE heating option	User Notes
1	Combustion heating minimum NAECA <sup>b</sup>	0.0	
2	Heat pump <sup>c</sup>	1.0	A.S. 4A6L906DA
3	Electric resistance heat only - furnace or zonal	-1.0	
4	DHP with zonal electric resistance per option 3.4	0.5	
5	All other heating systems	-1.0	

Energy Options	Energy Credit Option Descriptions	Credits - select ONE energy option from each category <sup>d</sup>	User Notes
1.1	Efficient Building Envelope	0.5	
1.2	Efficient Building Envelope	1.0	
1.3	Efficient Building Envelope	0.5	
1.4	Efficient Building Envelope	1.0	
1.5	Efficient Building Envelope	2.0	
1.6	Efficient Building Envelope	3.0	
1.7	Efficient Building Envelope	4.0	
2.1	Air Leakage Control and Efficient Ventilation	0.5	I.R. TAMBAC60
2.2	Air Leakage Control and Efficient Ventilation	1.0	
2.3	Air Leakage Control and Efficient Ventilation	1.5	
2.4	Air Leakage Control and Efficient Ventilation	2.0	
3.1*	High Efficiency HVAC	1.0	
3.2	High Efficiency HVAC	1.0	
3.3*	High Efficiency HVAC	1.5	
3.4	High Efficiency HVAC	1.5	
3.5.1	High Efficiency HVAC	1.5	
3.5.2	High Efficiency HVAC	1.5	
3.6*	High Efficiency HVAC	2.0	
4.1	High Efficiency HVAC Distribution System	0.5	
4.2	High Efficiency HVAC Distribution System	1.0	

2018 Washington State Energy Code - Residential  
Prescriptive Energy Code Compliance for All Climate Zones in Washington  
Single Family - New & Additions (effective February 1, 2021) Version 1.2

These requirements apply to all IRC building types, including detached one- and two-family dwellings and multiple single-family dwellings (townhouses).

Project Information	Contact Information
Laban Remodel 10 Brook Bay, Mercer Island, WA 98040	Floisand Studio Architects Allison Hogue - allison@floisandstudio.com

Instructions: This single-family project will use the requirements of the Prescriptive Path below and incorporate the minimum values listed. Based on the size of the structure, the appropriate number of additional credits are checked as chosen by the permit applicant.

Provide all information from the following tables as building permit drawings: Table R402.1 - Insulation and Fenestration Requirements by Component, Table R406.2 - Fuel Normalization Credits and 406.3 - Energy Credits.

Authorized Representative **Allison Hogue** Digitally signed by Allison Hogue Date: 2023.10.04 13:07:20 -07'00' Date 10/04/2023

All Climate Zones (Table R402.1.1)	R-Value <sup>a</sup>	U-Factor <sup>a</sup>
Fenestration U-Factor <sup>b</sup>	n/a	0.30
Skylight U-Factor <sup>b</sup>	n/a	0.50
Glazed Fenestration SHGC <sup>c,e</sup>	n/a	n/a
Ceiling <sup>d</sup>	49	0.026
Wood Frame Wall <sup>f,g</sup>	21 int	0.056
Floor	30	0.029
Below Grade Wall <sup>h,i</sup>	10/15/21 int + TB	0.042
Slab <sup>j</sup> R-Value & Depth	10, 2 ft	n/a

R-values are minimums. U-factors and SHGC are maximums. When insulation is installed in a cavity that is less than the label or design thickness of the insulation, the compressed R-value of the insulation from Appendix Table A101.4 shall not be less than the R-value specified in the table.

b The fenestration U-factor column excludes skylights.

c "10/15/21 +5TB" means R-10 continuous insulation on the exterior of the wall, or R-15 continuous insulation on the interior of the basement wall. "10/15/21 +5TB" shall be permitted to be met with R-13 cavity insulation on the interior of the basement wall plus R-5 continuous insulation on the interior or exterior of the wall. "5TB" means R-5 thermal break between floor slab and basement wall.

d R-10 continuous insulation is required under heated slab on grade floors. See Section R402.2.9.1.

e For single rafter- or joist-vaulted ceilings, the insulation may be reduced to R-38 if the full insulation depth extends over the top plate of the exterior wall.

f R-7.5 continuous insulation installed over an existing slab is deemed to be equivalent to the required perimeter slab insulation when applied to existing slabs complying with Section R503.1.1. If foam plastic is used, it shall meet the requirements for thermal barriers protecting foam plastics.

g For log structures developed in compliance with Standard ICC 400, log walls shall meet the requirements for climate zone 5 of ICC 400.

h (Intermediate framing) denotes framing and insulation as described in Section A103.2.2 including standard h framing 16 inches on center, 78% of the wall cavity insulated and headers insulated with a minimum of R-10 insulation.

SIINGLE FAMILY PRESCRIPTIVE ENERGY CODE COMPLIANCE

TABLE R402.4.1.1 (continued)  
AIR BARRIER AND INSULATION INSTALLATION

COMPONENT	AIR BARRIER CRITERIA <sup>a</sup>	INSULATION CRITERIA <sup>a</sup>
Rim joists	Rim joists shall include the air barrier.	Rim joists shall be insulated.
Floors (including above garage and cantilevered floors)	The air barrier shall be installed at any exposed edge of insulation.	Floor framing cavity insulation shall be installed to maintain permanent contact with the underside of subfloor decking or floor framing cavity insulation shall be permitted to be in contact with the top side of sheathing or continuous insulation installed on the underside of floor framing and extend from the bottom to the top of all perimeter floor framing members.
Crawl space walls	Exposed earth in unvented crawl spaces shall be covered with a Class 1, black vapor retarder with overlapping joints taped.	Where provided instead of floor insulation, insulation shall be permanently attached to the crawl space walls.
Shafts, penetrations	Duct shafts, utility penetrations, and flue shafts opening to exterior or unconditioned space shall be sealed.	Batts in narrow cavities shall be cut to fit and installed to the correct density without any voids or gaps or compression, or narrow cavities shall be filled by insulation that on installation readily conforms to the available cavity space.
Narrow cavities		
Garage separation	Air sealing shall be provided between the garage and conditioned spaces.	Recessed light fixtures installed in the building thermal envelope shall be air tight and IC rated.
Recessed lighting		
Plumbing and wiring		Batt insulation shall be cut neatly to fit around wiring and plumbing in exterior walls. There shall be no voids or gaps or compression where cut to fit. Insulation that on installation readily conforms to available space shall extend behind piping and wiring.
Shower/tub on exterior wall	The air barrier installed at exterior walls adjacent to showers and tubs shall separate the wall from the showers and tubs.	Exterior walls adjacent to showers and tubs shall be insulated.
Electrical/phone box on exterior wall	The air barrier shall be installed behind electrical or communication boxes or air sealed boxes shall be installed.	
HVAC register boots	HVAC supply and return register boots shall be sealed to the subfloor, wall covering or ceiling penetrated by the boot.	
Concealed sprinklers	When required to be sealed, concealed fire sprinklers shall only be sealed in a manner that is recommended by the manufacturer. Caulking or other adhesive sealants shall not be used to fill voids between fire sprinkler cover plates and walls or ceilings.	

IC = insulation contact  
a. In addition, inspection of log walls shall be in accordance with the provisions of ICC-400.

Prescriptive Checklist for the 2018 Washington State Energy Code - Residential 13

2


TABLE R402.4.1.1  
AIR BARRIER AND INSULATION INSTALLATION

COMPONENT	AIR BARRIER CRITERIA <sup>a</sup>	INSULATION CRITERIA <sup>a</sup>
General Requirements	A continuous air barrier shall be installed in the building envelope. Exterior thermal envelope contains a continuous air barrier. Breaks or joints in the air barrier shall be sealed.	Air-permeable insulation shall not be used as a sealing material.
Cavity insulation installation		All cavities in the thermal envelope shall be filled with insulation. The density of the insulation shall be at the manufacturers' product recommendation and said density shall be maintained for all volume of each cavity. Batt type insulation will allow no voids or gaps and maintain an even density for the entire cavity. Batt insulation shall be installed in the recommended cavity depth. Where an obstruction in the cavity due to services, blocking, bracing or other obstruction exists, the batt product will be cut to fit the remaining depth of the cavity. Where the batt is cut around obstructions, loose fill insulation shall be placed to fill any surface or concealed voids, and at the manufacturers' specified density. Where faced batt is used, the installation tabs must be stapled to the face of the stud. There shall be no compression to the batt at the edges of the cavity due to inset stapling installation tabs. Insulation that upon installation readily conforms to available space shall be installed filling the entire cavity and within the manufacturers' density recommendation.
Ceiling/attic	The air barrier in any dropped ceiling/soffit shall be aligned with the insulation and any gaps in the air barrier. Access openings, drop down stair or knee wall doors to unconditioned attic spaces shall be sealed.	The insulation in any dropped ceiling/soffit shall be aligned with the air barrier. Batt insulation installed in attic roof assemblies may be compressed at exterior wall lines to allow for required attic ventilation.
Walls	The junction of the foundation and sill plate shall be sealed. The junction of the top plate and top of exterior walls shall be sealed. Knee walls shall be sealed.	Cavities within corners and headers of frame walls shall be insulated by completely filling the cavity with a material having a thermal resistance of R-3 per inch minimum. Exterior thermal envelope insulation for framed walls shall be installed in substantial contact and continuous alignment with the air barrier.
Windows, skylights and doors	The space between window/door jams and framing and skylights and framing shall be sealed.	

Prescriptive Checklist for the 2018 Washington State Energy Code - Residential 12

AIR BARRIER & INSULATION NOTES

1

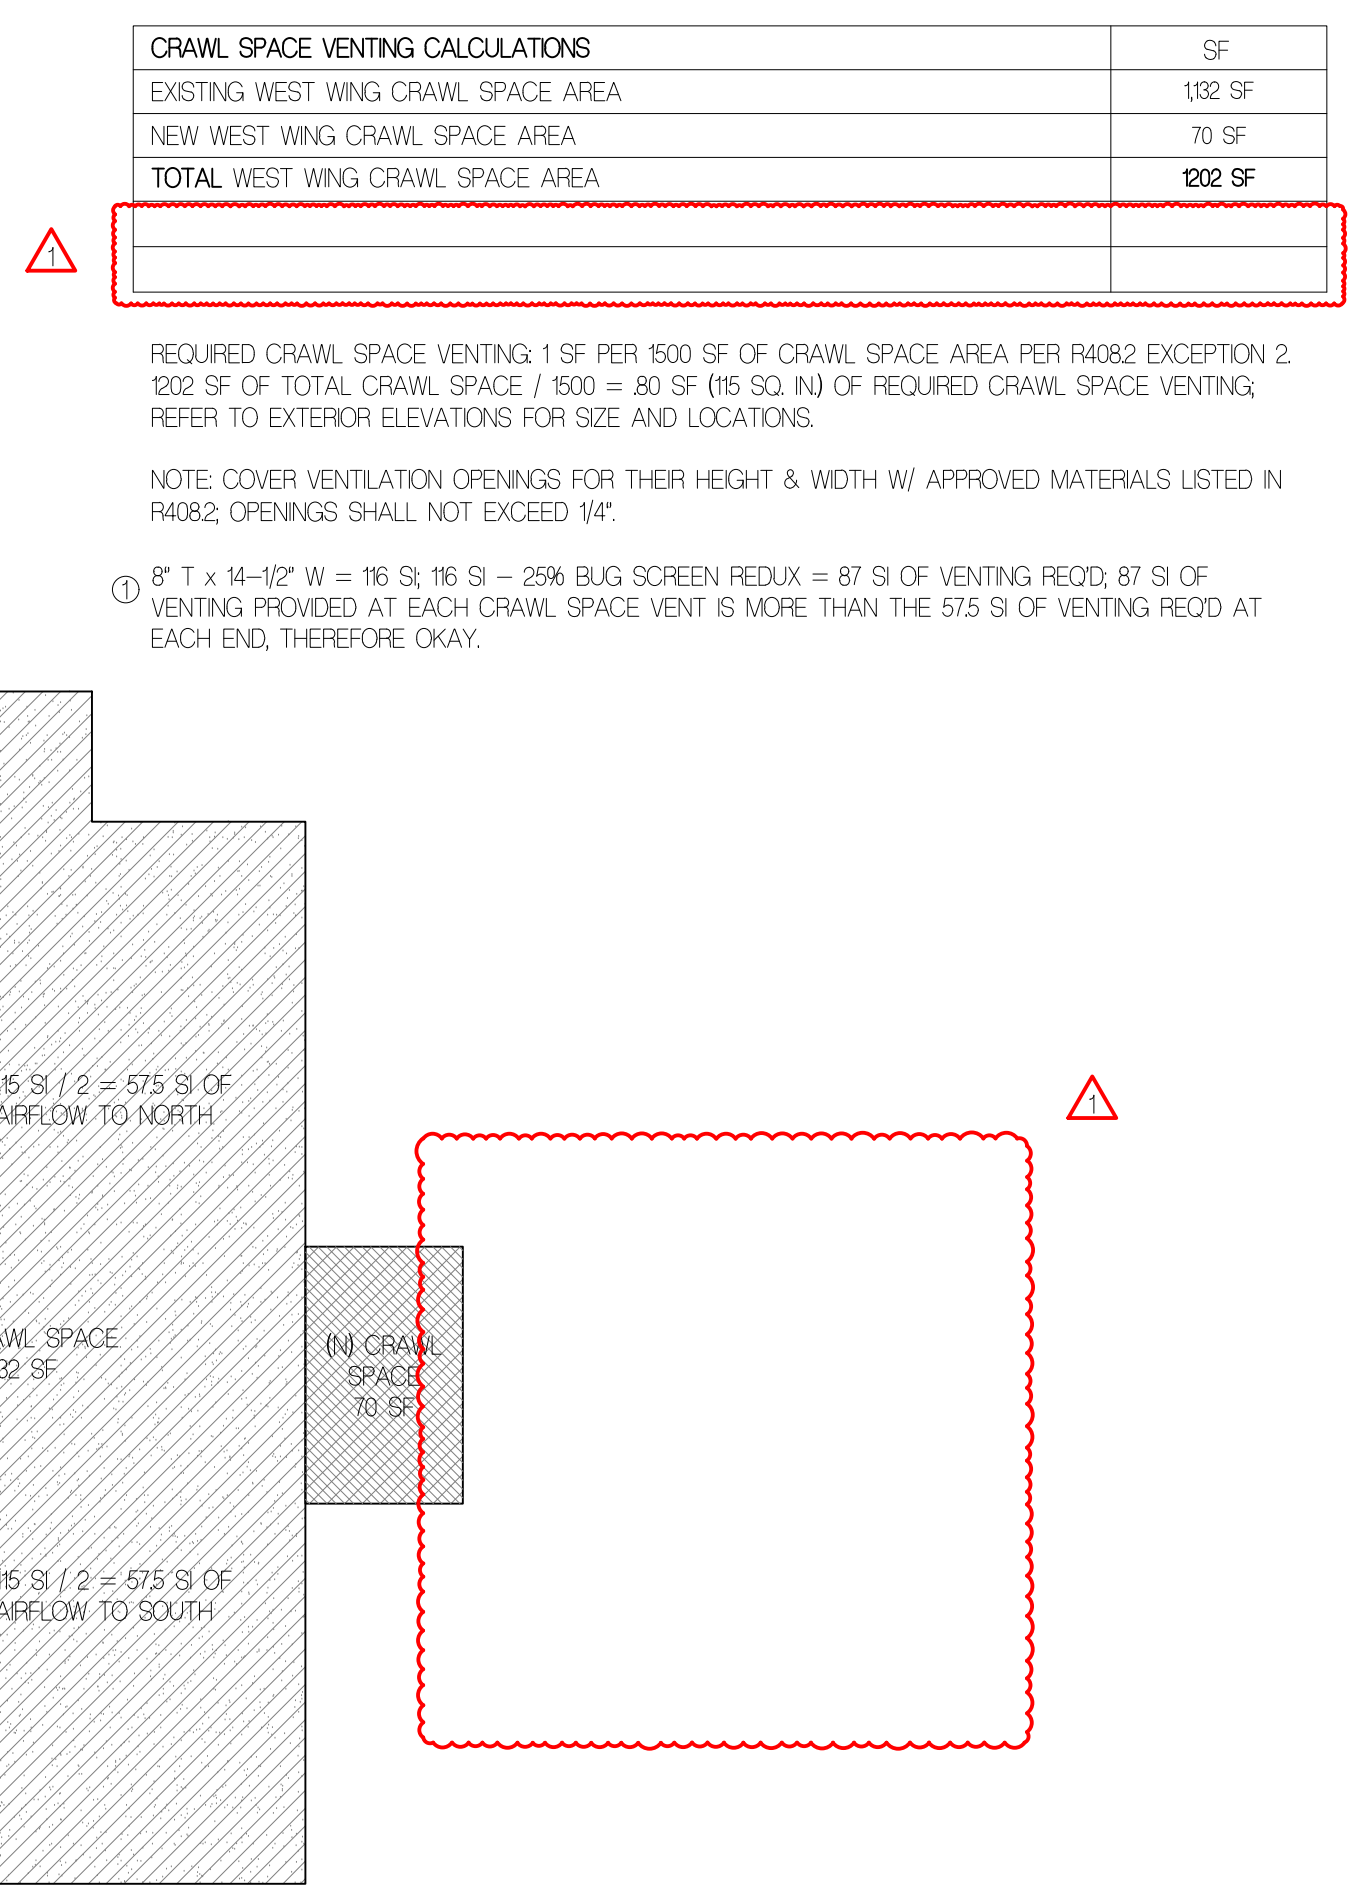

CRAWL SPACE VENTING CALCS

107 = 1-07

FLOISAND STUDIO

1941 1st avenue south, 2e  
seattle, wa 98134  
ph 206.634.0136

OWNER  
BALSA & MINA LABAN  
PHONE: 524662931

ARCHITECT  
FLOISAND STUDIO  
1941 FIRST AVENUE SOUTH #2E  
SEATTLE, WA 98134  
PHONE: 206.634.0136  
CONTACT: ALLISON HOGUE

SURVEYOR  
TERRANE  
1801 MAIN STREET, SUITE 102  
BELLEVUE, WA 98004  
PHONE: 425.458.4488  
CONTACT: KATHERINE RYG

WETLAND BIOLOGIST  
WETLAND RESOURCES, INC  
9505 19TH AVE SE, STE 106  
EVERETT, WA 98209  
PHONE: 425.3373714  
CONTACT: NIELS PEDERSEN

LAND USE CONSULTANT  
VAN NESS FELDMAN LLP  
191 SECOND AVE, STE 1800  
SEATTLE, WA 98102-2996  
PHONE: 206.614.1275

STRUCTURAL  
MALSAM TSANG STRUCTURAL ENGINEERING  
122 S JACKSON ST #210  
SEATTLE, WA 98104  
PHONE: 206.498.2674  
CONTACT: MARC MALSAM

CIVIL ENGINEER  
PACIFIC STORMWATER  
1421 NE 80TH ST  
SEATTLE, WA 98115  
PHONE: (206) 353-7495  
CONTACT: DAVID FARR

GEOTECHNICAL ENGINEER  
ZIPPERGEO  
1909 36TH AVE W, STE E  
LYNNWOOD, WA 98036  
PHONE: (425) 582-9928  
CONTACT: JAMES GEORGIS

LABAN REMODEL

10 BROOK BAY  
MERCER ISLAND, WA 98040

PROFESSIONAL STAMP  
9752 REGISTERED ARCHITECT  
Allison W. Hogue  
STATE OF WASHINGTON

BUILDING DEPT STAMP

ISSUE DATE  
CORRECTIONS #1 10.10.23  
PERMIT SET 4.14.23

ENERGY CODE COMPL. & VENT CALCS

A3.4

**OWNER**  
 BALSAM & MINA LABAN  
 PHONE: 524862931

**ARCHITECT**  
 FLOISAND STUDIO  
 1941 FIRST AVENUE SOUTH #2E  
 SEATTLE, WA 98134  
 PHONE: 206.634.0136  
 CONTACT: ALLISON HOGUE

**SURVEYOR**  
 TERRANE  
 10071 MAIN STREET, SUITE 102  
 BELLEVUE, WA 98004  
 PHONE: 425.458.4488  
 CONTACT: KATHERINE RYG

**WETLAND BIOLOGIST**  
 WETLAND RESOURCES, INC  
 9505 19TH AVE SE, STE 106  
 EVERETT, WA 98203  
 PHONE: 425.337.3174  
 CONTACT: NIELS PEDERSEN

**LAND USE CONSULTANT**  
 VAN NESS FELDMAN LLP  
 191 SECOND AVE, STE 1800  
 SEATTLE, WA 98102-2996  
 PHONE: 206.514.1275

**STRUCTURAL**  
 MALSAM TSANG STRUCTURAL ENGINEERING  
 122 S JACKSON ST #210  
 SEATTLE, WA 98104  
 PHONE: 206.438.2674  
 CONTACT: MARC MALSAM


**CIVIL ENGINEER**  
 PACIFIC STORMWATER  
 1421 NE 80TH ST  
 SEATTLE, WA 98115  
 PHONE: (206) 353-7495  
 CONTACT: DAVID FARR

**GEOTECHNICAL ENGINEER**  
 ZIPPERGEO  
 1909 36TH AVE W, STE E  
 LYNNWOOD, WA 98036  
 PHONE: (425) 582-9928  
 CONTACT: JAMES GEORGIS

**LABAN REMODEL**

10 BROOK BAY  
 MERCER ISLAND, WA 98040

PROFESSIONAL STAMP

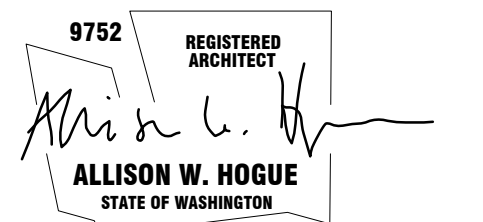


BUILDING DEPT STAMP

ISSUE	DATE
CORRECTIONS #2	11.03.23
CORRECTIONS #1	10.10.23
PERMIT SET	4.14.23

**DEMO SITE PLAN**


**D0.1**

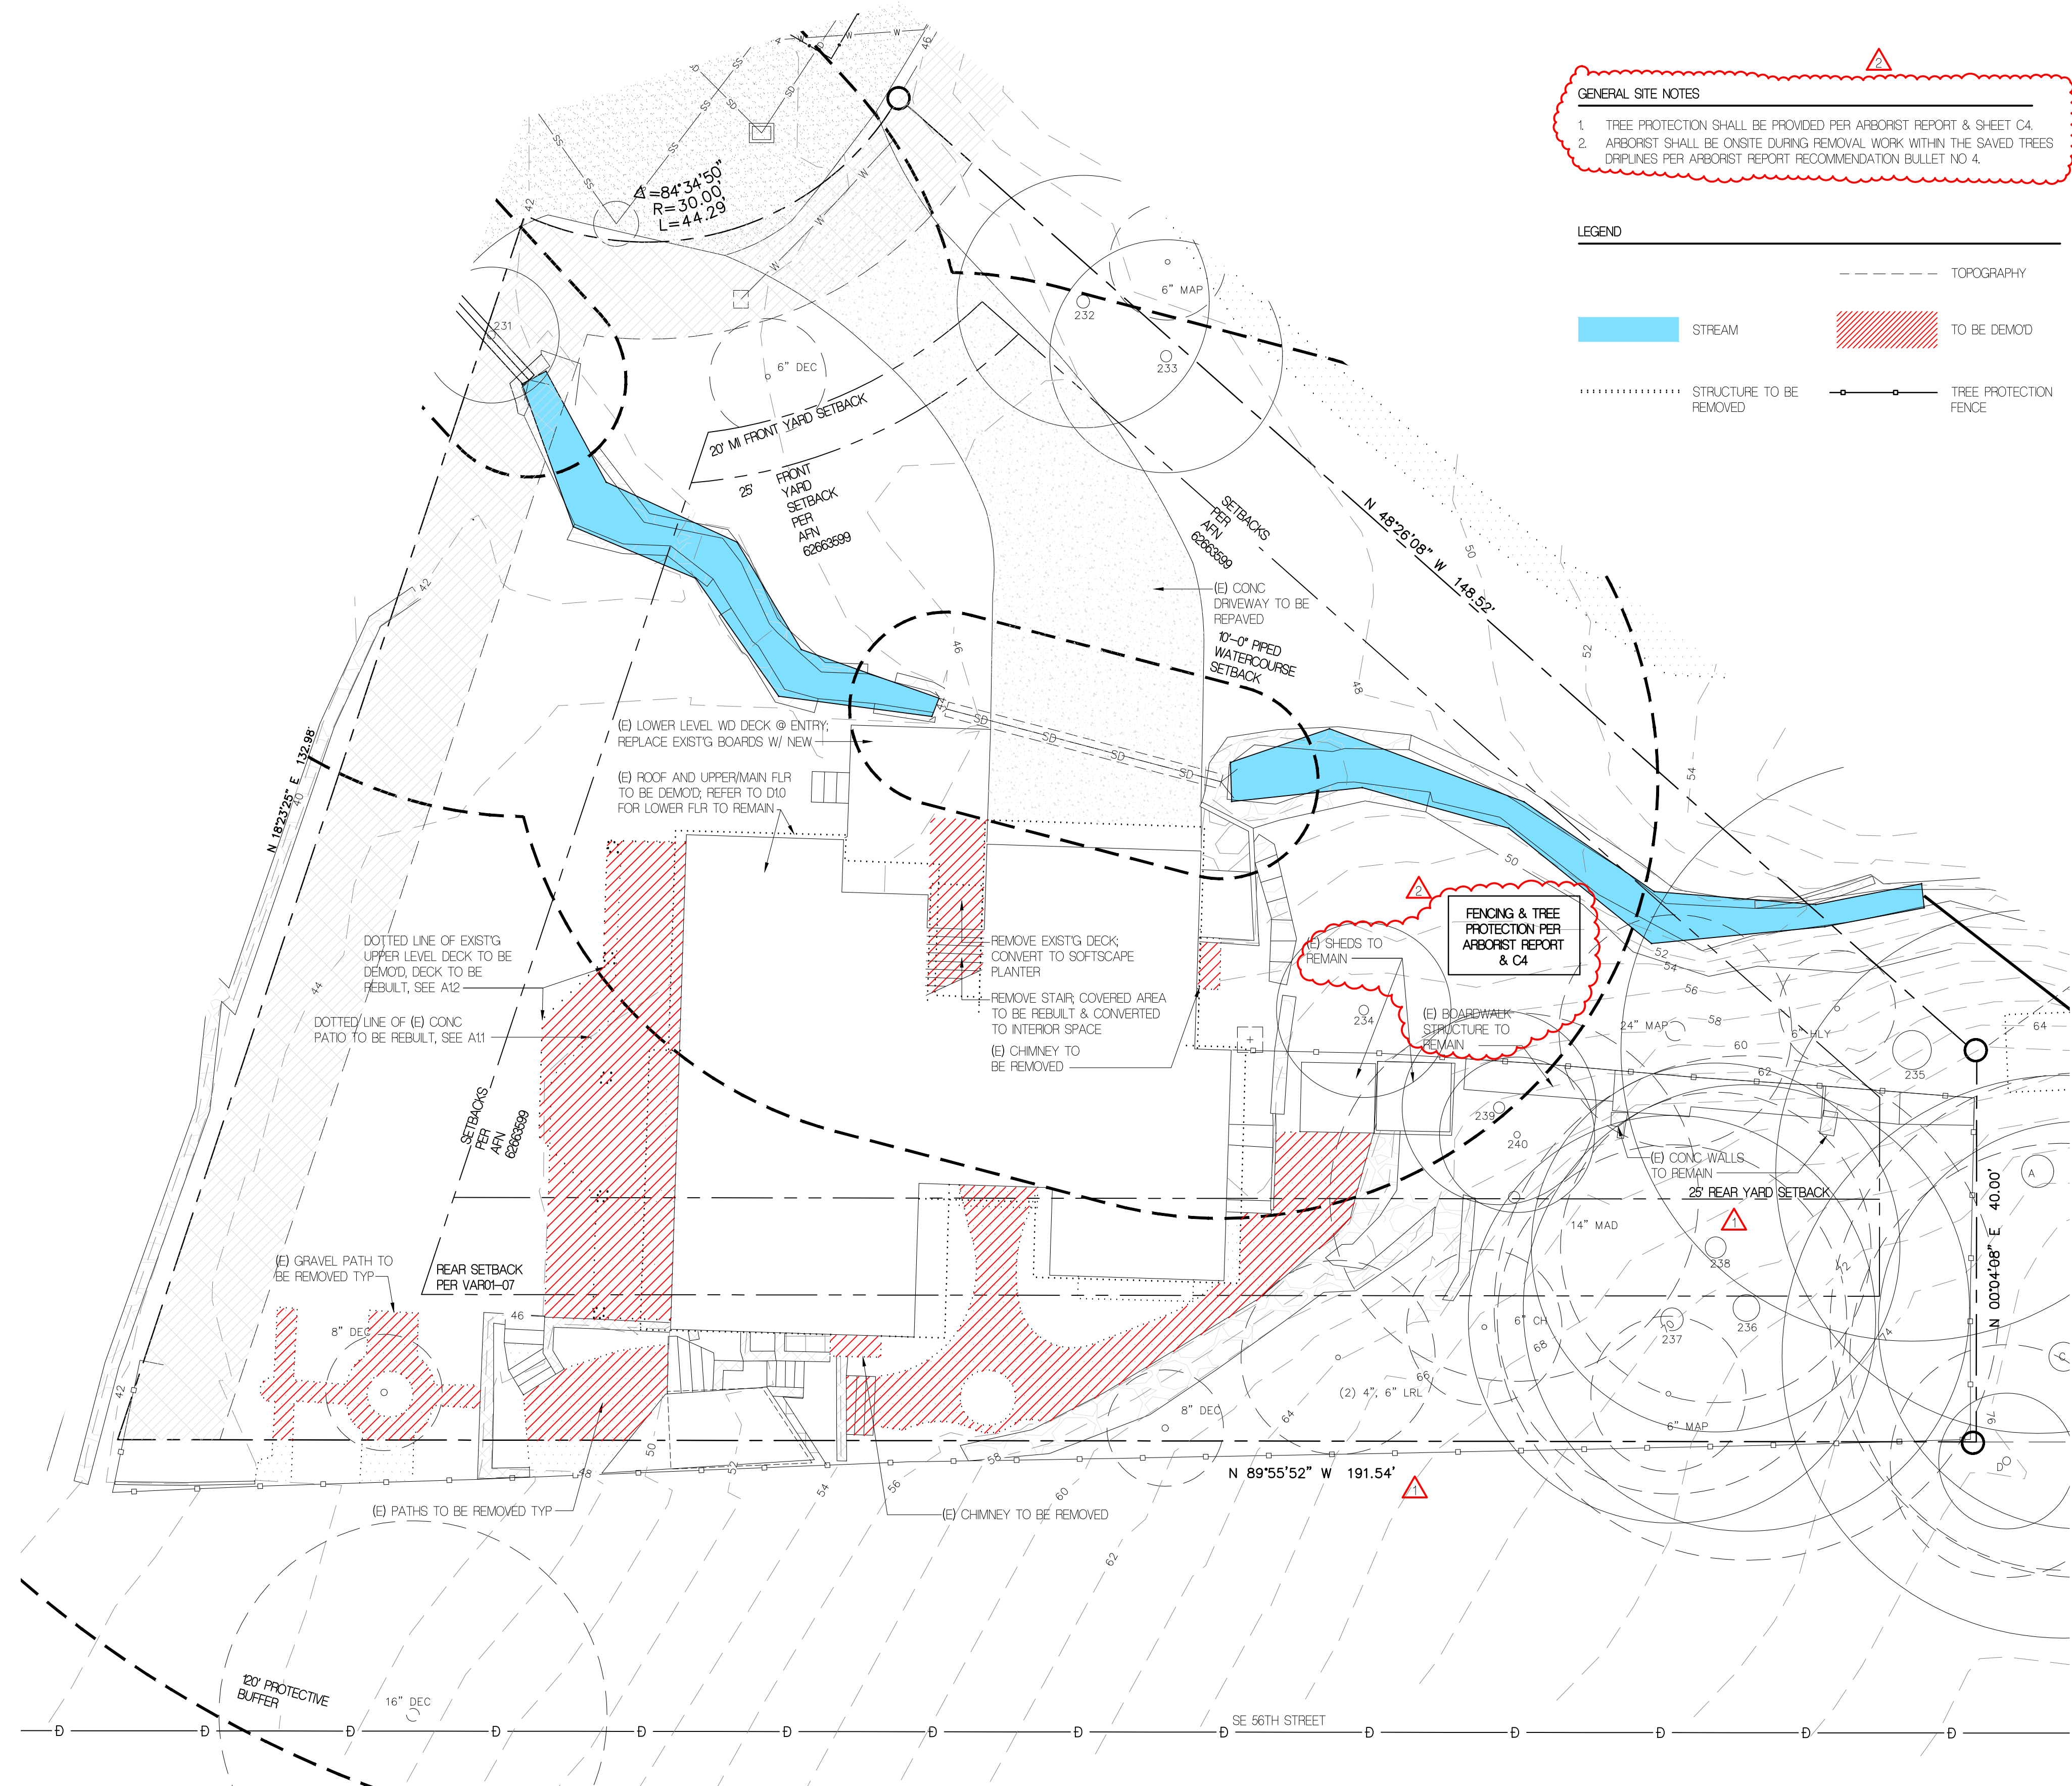

- GENERAL SITE NOTES**
- TREE PROTECTION SHALL BE PROVIDED PER ARBORIST REPORT & SHEET C4.
  - ARBORIST SHALL BE ON-SITE DURING REMOVAL WORK WITHIN THE SAVED TREES DRIFLINES PER ARBORIST RECOMMENDATION BULLET NO. 4.

**LEGEND**



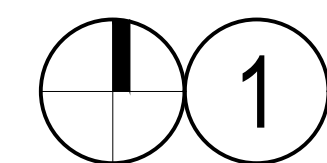



	STREAM		TO BE DEMO'D
	STRUCTURE TO BE REMOVED		TREE PROTECTION FENCE
	TOPOGRAPHY		





**DEMO SITE PLAN**

1" = 10'

**LEGEND**

-  EXISTING WALLS TO REMAIN
-  EXISTING CONCRETE WALL TO REMAIN
-  EXISTING FLOOR AREA TO REMAIN
-  EXISTING DOORS TO REMAIN
-  WALLS TO BE REMOVED
-  DOORS TO BE REMOVED

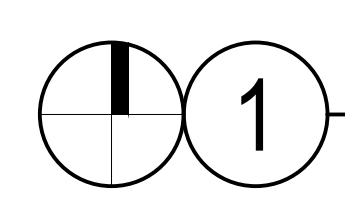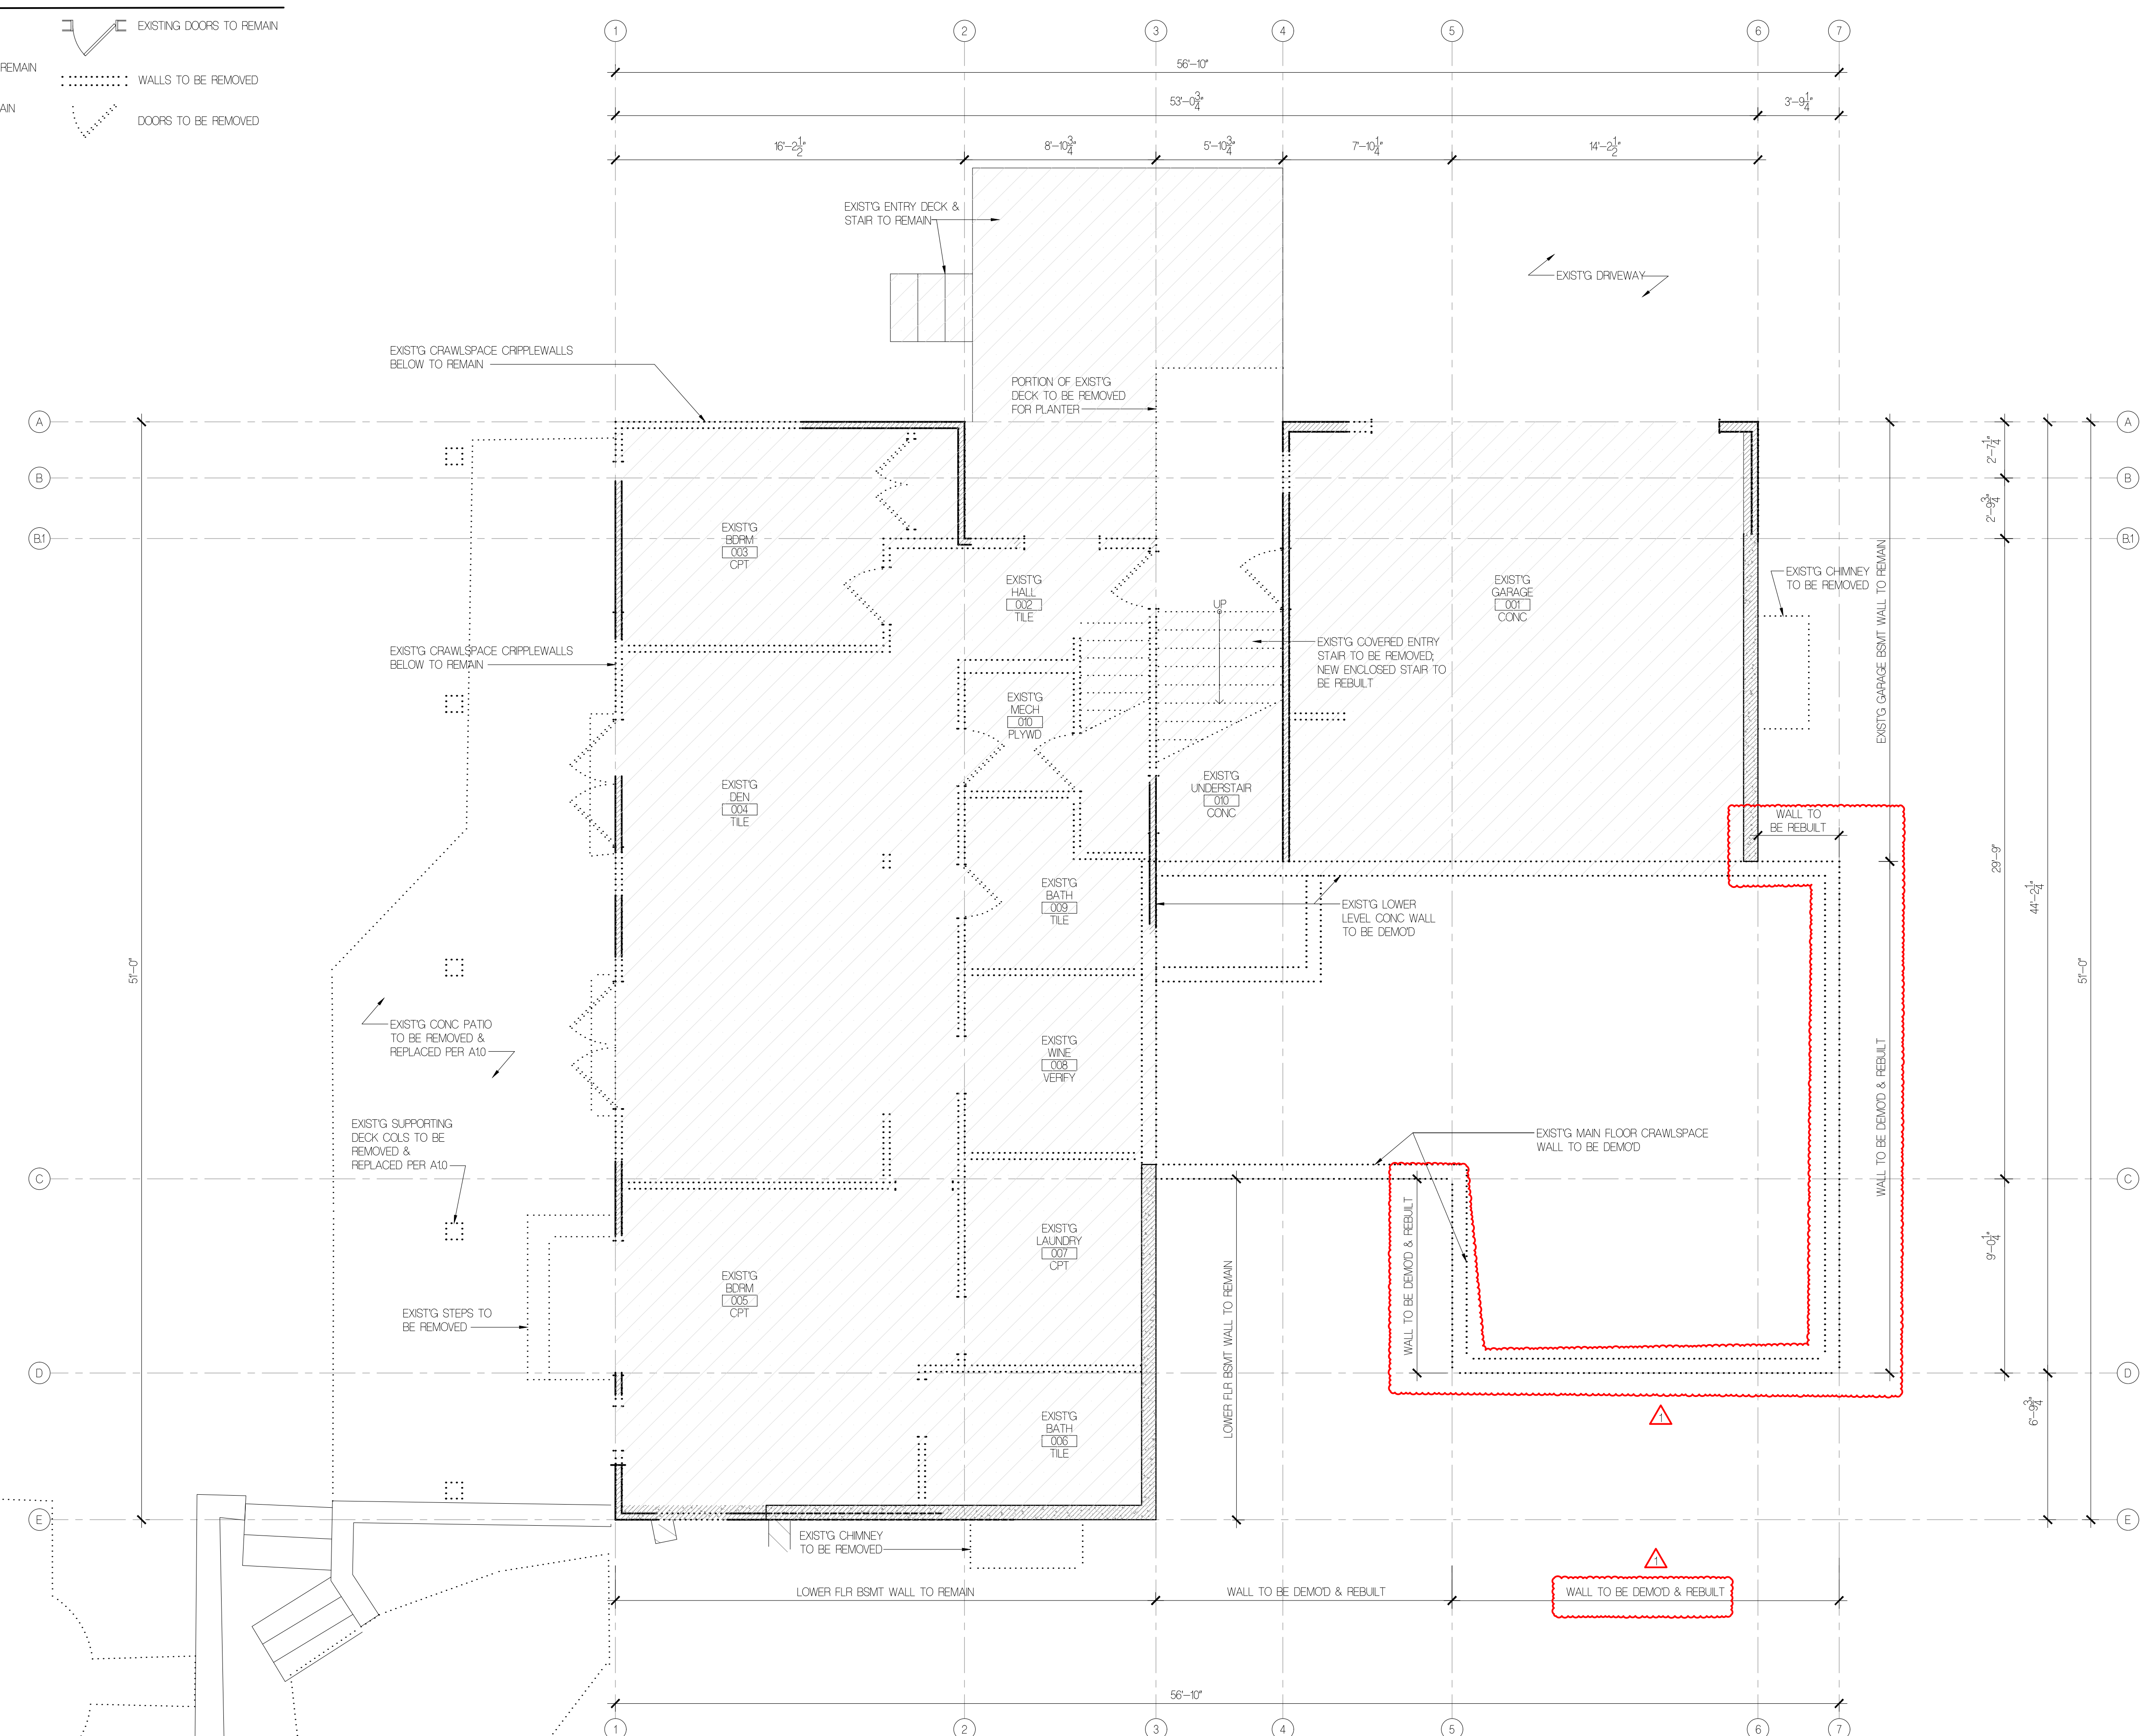

**LOWER FLOOR DEMO PLAN**

1/4" = 1'-0"

**FLOISAND STUDIO**

1941 1st avenue south, 2e  
 seattle, wa 98134  
 ph 206.634.0136

**OWNER**  
 Balsa & Mina Laban  
 PHONE: 512462391

**ARCHITECT**  
 FLOISAND STUDIO  
 1941 FIRST AVENUE SOUTH #2E  
 SEATTLE, WA 98134  
 PHONE: 206.634.0136  
 CONTACT: ALLISON HOGUE

**SURVEYOR**  
 TERRANE  
 10071 MAIN STREET, SUITE 102  
 BELLEVUE, WA 98004  
 PHONE: 425.458.4488  
 CONTACT: KATHERINE RYG

**WETLAND BIOLOGIST**  
 WETLAND RESOURCES, INC  
 9505 19TH AVE SE, STE 106  
 EVERETT, WA 98203  
 PHONE: 425.3373714  
 CONTACT: NIELS PEDERSEN

**LAND USE CONSULTANT**  
 VAN NESS FELDMAN LLP  
 191 SECOND AVE, STE 1800  
 SEATTLE, WA 98102-2996  
 PHONE: 206.614.1275

**STRUCTURAL**  
 MALSAM TSANG STRUCTURAL ENGINEERING  
 122 S JACKSON ST #210  
 SEATTLE, WA 98104  
 PHONE: 206.438.2674  
 CONTACT: MARC MALSAM


**CIVIL ENGINEER**  
 PACIFIC STORMWATER  
 1421 NE 80TH ST  
 SEATTLE, WA 98115  
 PHONE: (206) 353-7495  
 CONTACT: DAVID FARR

**GEOTECHNICAL ENGINEER**  
 ZIPPERGEO  
 1909 36TH AVE W, STE E  
 LYNNWOOD, WA 98036  
 PHONE: (425) 582-9928  
 CONTACT: JAMES GEORGIS


**LABAN REMODEL**

10 BROOK BAY  
 MERCER ISLAND, WA 98040

PROFESSIONAL STAMP

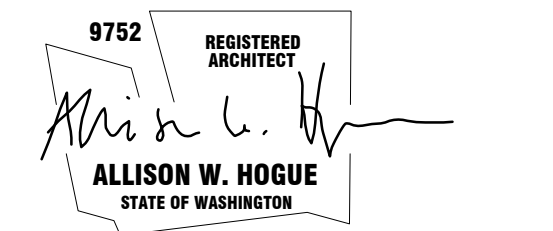

BUILDING DEPT STAMP

ISSUE	DATE
CORRECTIONS #1 	10.10.23
PERMIT SET	4.14.23
PRE-APPLICATION FOLLOW UP	5.10.22
PRE-APPLICATION FOLLOW UP	4.29.22
PRE-APPLICATION FOLLOW UP	10.15.21
PRE-APPLICATION MTG	10.14.21
PRE-APPLICATION NOTES	10.5.21

**LOWER FLOOR DEMO PLAN**

**D1.0**

GENERAL STRUCTURAL NOTES

(THE FOLLOWING APPLY UNLESS NOTED OTHERWISE ON THE PLANS)

CRITERIA

1. ALL MATERIALS, WORKMANSHIP, DESIGN AND CONSTRUCTION SHALL CONFORM TO THE DRAWINGS, SPECIFICATIONS, THE INTERNATIONAL BUILDING CODE (IBC) 2018 EDITION.

2. DESIGN LOADING CRITERIA

FLOOR LIVE LOAD (RESIDENTIAL)	40 PSF
FLOOR LIVE LOAD (RESIDENTIAL DECKS AND BALCONIES)	60 PSF
SNOW	25 PSF
WIND	METHOD – DIRECTIONAL PROCEDURE Kz1=10, GCp=0.18, 97 MPH (RISK CATEGORY II), EXPOSURE 'C', Kzt=1.60
EARTHQUAKE ANALYSIS PROCEDURE: EQUIVALENT LATERAL FORCE PROCEDURE	
LATERAL SYSTEM LIGHT FRAMED SHEAR WALLS	
SDC D, SITE CLASS F <sub>1</sub> , I <sub>m</sub> =10, S <sub>s</sub> =1461 SH=507,	
SDS=0.974, SD1=NULL, CS=0150, R <sub>s</sub> =6.5,	
SESMIC DESIGN BASE SHEAR V <sub>s</sub> =2350 KIPS (ULTIM)	

3. STRUCTURAL DRAWINGS SHALL BE USED IN CONJUNCTION WITH ARCHITECTURAL DRAWINGS FOR BIDDING AND CONSTRUCTION. CONTRACTOR SHALL VERIFY DIMENSIONS AND CONDITIONS FOR COMPATIBILITY AND SHALL NOTIFY ARCHITECT OF ANY DISCREPANCIES PRIOR TO CONSTRUCTION.

4. PRIMARY STRUCTURAL ELEMENTS NOT DIMENSIONED ON THE STRUCTURAL PLANS AND DETAILS SHALL BE DEFINED BY THE ARCHITECTURAL PLANS AND DETAILS. VERTICAL DIMENSION CONTROL IS DEFINED BY THE ARCHITECTURAL WALL SECTIONS, BUILDING SECTIONS, AND PLANS. DETAILING AND SHOP DRAWING PRODUCTION FOR STRUCTURAL ELEMENTS WILL REQUIRE DETAILED INFORMATION CONTAINED IN BOTH ARCHITECTURAL AND STRUCTURAL DRAWINGS.

5. CONTRACTOR SHALL PROVIDE TEMPORARY BRACING FOR THE STRUCTURE AND STRUCTURAL COMPONENTS UNTIL ALL FINAL CONNECTIONS HAVE BEEN COMPLETED IN ACCORDANCE WITH THE PLANS. CONFORM TO ASCE 37-14 "DESIGN LOADS ON STRUCTURES DURING CONSTRUCTION"

6. CONTRACTOR SHALL BE RESPONSIBLE FOR ALL SAFETY PRECAUTIONS AND THE METHODS, TECHNIQUES, SEQUENCES OR PROCEDURES REQUIRED TO PERFORM THE CONTRACTORS WORK. THE STRUCTURAL ENGINEER HAS NO OVERALL SUPERVISORY AUTHORITY OR ACTUAL AND/OR DIRECT RESPONSIBILITY FOR THE SPECIFIC WORKING CONDITIONS AT THE SITE AND/OR FOR ANY HAZARDS RESULTING FROM THE ACTIONS OF ANY TRADE. CONTRACTOR THE STRUCTURAL ENGINEER HAS NO DUTY TO INSPECT, SUPERVISE, NOTE, CORRECT, OR REPORT ANY HEALTH OR SAFETY DEFICIENCIES TO THE OWNER, CONTRACTORS, OR OTHER ENTITIES OR PERSONS AT THE PROJECT SITE.

7. CONTRACTOR-INITIATED CHANGES SHALL BE SUBMITTED IN WRITING TO THE ARCHITECT AND STRUCTURAL ENGINEER FOR APPROVAL PRIOR TO FABRICATION OR CONSTRUCTION. CHANGES SHOWN ON SHOP DRAWINGS ONLY WILL NOT SATISFY THIS REQUIREMENT.

8. DRAWINGS INDICATE GENERAL AND TYPICAL DETAILS OF CONSTRUCTION. WHERE CONDITIONS ARE NOT SPECIFICALLY INDICATED BUT ARE OF SIMILAR CHARACTER TO DETAILS SHOWN, SIMILAR DETAILS OF CONSTRUCTION SHALL BE USED, SUBJECT TO REVIEW AND APPROVAL BY THE ARCHITECT AND THE STRUCTURAL ENGINEER.

9. ALL STRUCTURAL SYSTEMS WHICH ARE TO BE COMPOSED OF COMPONENTS TO BE FIELD ERECTED SHALL BE SUPERVISED BY THE SUPPLIER DURING MANUFACTURING, DELIVERY, HANDLING, STORAGE, AND ERECTION IN ACCORDANCE WITH INSTRUCTIONS PREPARED BY THE SUPPLIER. MANUFACTURERS INSTALLATION INSTRUCTIONS SHALL BE AVAILABLE ON THE JOB SITE AT THE TIME OF INSPECTION FOR THE INSPECTORS USE AND REFERENCE.

10. SHOP DRAWINGS FOR THE FOLLOWING ITEMS SHALL BE SUBMITTED TO THE ARCHITECT AND STRUCTURAL ENGINEER FOR REVIEW PRIOR TO FABRICATION OF THESE ITEMS:

- STRUCTURAL STEEL
- GLUED LAMINATED MEMBERS
- MANUFACTURED LUMBER (PSLS, LSLs, LVLs)
- PLYWOOD WEB JOISTS
- CONNECTOR PLATE WOOD ROOF TRUSSES
- PREMANUFACTURED CANTILEVER/JANING
- PREMANUFACTURED GUARFRAL SYSTEM

APPROVED SETS OF SHOP DRAWINGS SHALL ALSO BE SUBMITTED TO THE BUILDING DEPARTMENT AS REQUIRED BY THE JURISDICTION. IF THERE IS A DOUBT WHETHER OR NOT A POST-PERMIT SUBMITTAL IS NECESSARY OR WILL BE ACCEPTED, CONSULT THE BUILDING CODE REVIEWER FOR THE ORIGINAL PERMIT. NO DRAWING SHOULD BE SUBMITTED TO THE BUILDING OFFICIAL THAT STILL BEARS THE DISPOSITION OF "REVISE AND RESUBMIT" OR SIMILAR LANGUAGE.

11. SHOP DRAWING REVIEW OF DIMENSIONS AND QUANTITIES ARE NOT REVIEWED BY THE ENGINEER OF RECORD, THEREFORE MUST BE VERIFIED BY THE CONTRACTOR CONTRACTOR SHALL REVIEW AND STAMP DRAWINGS PRIOR TO REVIEW BY ENGINEER OF RECORD. CONTRACTOR SHALL REVIEW DRAWINGS FOR CONFORMANCE WITH THE MEANS, METHODS, TECHNIQUES, SEQUENCES AND OPERATIONS OF CONSTRUCTION, AND ALL SAFETY PRECAUTIONS AND PROGRAMS INCIDENTAL THERETO. SUBMITTALS SHALL INCLUDE A REPRODUCIBLE AND (COPY, REPRODUCIBLE WILL BE MARKED AND RETURNED WITHIN (2) WEEKS OF RECEIPT WITH A NOTATION INDICATING THAT SUBMITTAL HAS BEEN FOUND TO BE IN GENERAL CONFORMANCE WITH THE DESIGN OF THE BUILDING. THE SUBMITTED ITEMS SHALL NOT BE INSTALLED UNTIL THEY HAVE BEEN APPROVED BY THE BUILDING OFFICIAL AS REQUIRED BY THE JURISDICTION.

SHOP DRAWING SUBMITTALS PROCESSED BY THE ENGINEER ARE NOT CHANGE ORDERS. THE PURPOSE OF SHOP DRAWING SUBMITTALS BY THE CONTRACTOR IS TO DEMONSTRATE TO THE ENGINEER THAT THE CONTRACTOR UNDERSTANDS THE DESIGN CONCEPT, BY INDICATING WHICH MATERIAL IS INTENDED TO BE FURNISHED AND INSTALLED AND BY DETAILING THE INTENDED FABRICATION AND INSTALLATION METHODS. IF DEVIATIONS, DISCREPANCIES, OR CONFLICTS BETWEEN SHOP DRAWING SUBMITTALS AND THE CONTRACT DOCUMENTS ARE DISCOVERED EITHER PRIOR TO OR AFTER SHOP DRAWING SUBMITTALS ARE PROCESSED BY THE ENGINEER, THE DESIGN DRAWINGS AND SPECIFICATIONS SHALL CONTROL AND SHALL BE FOLLOWED.

QUALITY ASSURANCE

12. SPECIAL INSPECTION SHALL BE PROVIDED IN ACCORDANCE WITH THE PROJECT SPECIFICATIONS AND SECTIONS 10, 104 AND 105 OF THE IBC BY A QUALIFIED TESTING AGENCY DESIGNATED BY THE ARCHITECT, AND RETAINED BY THE BUILDING OWNER, THE ARCHITECT, STRUCTURAL ENGINEER, AND BUILDING DEPARTMENT SHALL BE FURNISHED WITH COPIES OF ALL INSPECTION AND TEST RESULTS. SPECIAL INSPECTION OF THE FOLLOWING TYPES OF CONSTRUCTION SHALL BE PERFORMED:

SOIL CONDITIONS, FILL PLACEMENT, AND DENSITY	PER SOILS REPORT
PILE OR PER FOUNDATIONS	PER SOILS REPORT
EPOXY GROUTED INSTALLATIONS	PER MANUFACTURER
STRUCTURAL STEEL FABRICATION & ERECTION	PER ASC 360

13. STRUCTURAL OBSERVATION SHALL BE PERFORMED IN ACCORDANCE WITH SECTION 104.6 OF THE IBC FOR THE FOLLOWING BUILDING ELEMENTS:

- STRUCTURAL STEEL CONSTRUCTION
- SHEARWALLS
- HOLLOWMS

THE CONTRACTOR SHALL PROVIDE THE ENGINEER OF RECORD ADEQUATE NOTICE TO SCHEDULE APPROPRIATE SITE VISITS FOR STRUCTURAL OBSERVATION.

STRUCTURAL OBSERVATION MEANS THE VISUAL OBSERVATION OF THE STRUCTURAL SYSTEM.

FOR GENERAL CONFORMANCE TO THE APPROVED PLANS AND SPECIFICATIONS, AT SIGNICANT CONSTRUCTION STAGES AND AT COMPLETION OF THE STRUCTURAL SYSTEM. STRUCTURAL OBSERVATION DOES NOT INCLUDE OR WAIVE THE RESPONSIBILITY FOR THE INSPECTIONS REQUIRED IN SECTION 10 OR SPECIAL INSPECTIONS IN SECTION 1065 OR OTHER SECTIONS OF THE IBC.

THE OWNER SHALL EMPLOY THE STRUCTURAL ENGINEER OR ARCHITECT RESPONSIBLE FOR THE STRUCTURAL DESIGN TO PERFORM STRUCTURAL OBSERVATION. OBSERVED DEFICIENCIES SHALL BE REPORTED IN WRITING TO THE OWNERS REPRESENTATIVE, SPECIAL INSPECTOR, CONTRACTOR, AND THE BUILDING OFFICIAL. THE STRUCTURAL OBSERVER SHALL SUBMIT TO THE BUILDING OFFICIAL A WRITTEN STATEMENT THAT THE SITE VISITS HAVE BEEN MADE AND IDENTIFYING ANY REPORTED DEFICIENCIES WHICH, TO THE BEST OF THE STRUCTURAL OBSERVERS KNOWLEDGE, HAVE NOT BEEN RESOLVED.

GEOTECHNICAL

14. SUBGRADE PREPARATION INCLUDING DRAINAGE, EXCAVATION, COMPACTION, AND FILLING REQUIREMENTS SHALL CONFORM STRICTLY WITH THE RECOMMENDATIONS GIVEN IN THE SOILS REPORT OR AS DIRECTED BY THE SOILS ENGINEER. FOOTINGS SHALL BEAR ON SOLID UNDISTURBED EARTH AT LEAST 18" BELOW LOWEST ADJACENT FINISHED GRADE. FOOTING DEPTHS/ELEVATIONS SHOWN ON PLANS (OR IN DETAILS) ARE MINIMUM AND FOR GUIDANCE ONLY. THE ACTUAL ELEVATIONS OF FOOTINGS MUST BE ESTABLISHED BY THE CONTRACTOR IN THE FIELD WORKING WITH THE TESTING LAB AND SOILS ENGINEER BACKFILL BEHIND ALL RETAINING WALLS WITH FREE DRAINING GRANULAR FILL AND PROVIDE FOR SUBSURFACE DRAINAGE AS NOTED IN THE SOILS REPORT.

SEISMIC SURCHARGE	14H PSF
LATERAL EARTH PRESSURE (RESTRAINED/UNRESTRAINED)	55 PCF/75 PCF
PASSIVE PRESSURE (RETAINING WALLS/SLOPES)	250 PCF/325 PCF
2" DIAMETER EXTRA-STRENGTH GALV PIPE PILE CAPACITY	2.1 TONS/3 TONS – AS NOTED ON PLAN
DIAMETER STD. WT. GALV PIPE PILE CAPACITY	6 TONS

SOILS REPORT REFERENCE: GEOTECHNICAL ENGINEERS REPORT OF PROPOSED LABAN RESIDENCE IMPROVEMENTS LOCATED AT D BROOK BAY ROAD, MERCER ISLAND, WASHINGTON 98040, PREPARED BY ZPERGED, REPORT NUMBER ZG4 26600, DATED FEBRUARY 27, 2023, AND SUPPLEMENTAL GEOTECHNICAL ENGINEERING REPORT DATED SEPTEMBER 18, 2023.

15. 2" DIAMETER EXTRA STRONG GALV PIPE PILES SHALL BE DRIVEN TO REFUSAL. REFUSAL SHALL BE DEFINED AS LESS THAN 1/4" PENETRATION IN 60SECONDS DURING CONTINUOUS DRIVING OF A 90-LB JACK HAMMER UNDER THE FULL EFFORT OF THE OPERATOR. PIPE PILES SHALL BE INSTALLED IN STRICT ACCORDANCE TO SOILS ENGINEERS REQUIREMENTS. STEEL PIPE SHALL CONFORM TO ASTM A53, GRADE A OR B, Fy=35 KSI. PILES SHALL BE DRIVEN IN NOMINAL SECTIONS AND CONNECTED WITH COMPRESSION FITTED SLEEVE COUPLERS. PIPE JOINTS SHOULD NOT BE WELDED TOGETHER. PILES SHALL BE PLACED WITHIN 3" OF SPECIFIED LOCATION. THE CONTRACTOR SHALL DETERMINE THE LOCATION OF ALL ADJACENT UNDERGROUND UTILITIES PRIOR TO DRIVING PILES.

16. 3" DIAMETER STANDARD WEIGHT GALVANIZED PIPE PILES SHALL BE DRIVEN TO REFUSAL AS DEFINED BY THE SOILS ENGINEER. GEOTECHNICAL ENGINEER OR GEOTECHNICAL SPECIAL INSPECTOR SHALL BE CONTINUOUSLY PRESENT DURING PIPE PILE INSTALLATION AND TESTING. TESTING OF 3" DIAMETER PILES IN ACCORDANCE WITH ASTM STANDARD D143-81 FOR A MINIMUM OF (4) PILE OR 3% OF 3" DIAMETER PILES UP TO (6) PILES; USE OF THE QUICK LOAD TEST METHOD IN THE STANDARD IS THE MINIMUM REQUIRED. STEEL PIPE PILE SHALL CONFORM TO ASTM A53, GRADE A OR B, Fy = 35 KSI. PILES SHALL BE DRIVEN IN NOMINAL SECTIONS AND CONNECTED WITH COMPRESSION FITTED SLEEVE COUPLERS. PIPE JOINTS SHOULD NOT BE WELDED TOGETHER. PILES SHALL BE PLACED WITHIN 3" OF SPECIFIED LOCATION. THE CONTRACTOR SHALL DETERMINE THE LOCATION OF ALL ADJACENT UNDERGROUND UTILITIES PRIOR TO DRIVING PILES.

17. CONTRACTOR SHALL VERIFY ALL EXISTING DIMENSIONS, MEMBER SIZES, AND CONDITIONS PRIOR TO COMMENCING ANY WORK. ALL DIMENSIONS OF EXISTING CONSTRUCTION SHOWN ON THE DRAWINGS ARE INTENDED AS GUIDELINES ONLY AND MUST BE VERIFIED.

18. CONTRACTOR SHALL VERIFY ALL EXISTING CONDITIONS BEFORE COMMENCING CONSTRUCTION AND/OR DEMOLITION. SHOPING SHALL BE INSTALLED TO SUPPORT EXISTING CONSTRUCTION AS REQUIRED AND IN A MANNER SUITABLE TO THE WORK SEQUENCES. DEMOLITION DEBRIS SHALL NOT BE ALLOWED TO DAMAGE OR OVERLOAD THE EXISTING STRUCTURE. LIMIT CONSTRUCTION LOADING (INCLUDING DEMOLITION DEBRIS) ON EXISTING FLOOR SYSTEMS TO 20 PSF.

19. CONTRACTOR SHALL CHECK FOR DRYROT AT ALL AREAS OF NEW WORK. ALL ROT SHALL BE REMOVED AND DAMAGED MEMBERS SHALL BE REPLACED OR REPAIRED AS DIRECTED BY THE STRUCTURAL ENGINEER OR ARCHITECT.

20. EXISTING REINFORCING SHALL BE SAVED WHERE AND AS NOTED ON THE PLANS. SAW CUTTING, IF AND WHERE USED, SHALL NOT CUT EXISTING REINFORCING THAT IS TO BE SAVED.

A. ALL NEW OPENINGS THROUGH EXISTING WALLS, SLABS AND BEAMS SHALL BE ACCOMPLISHED BY SAW CUTTING WHEREVER POSSIBLE.

B. CONTRACTOR SHALL VERIFY ALL EXISTING CONDITIONS AND LOCATION OF MEMBERS PRIOR TO CUTTING ANY OPENINGS.

C. SMALL ROUND OPENINGS SHALL BE ACCOMPLISHED BY CORE DRILLING, IF POSSIBLE.

D. WHERE NEW REINFORCING TERMINATES AT EXISTING CONCRETE, DOWELS EPOXY GROUTED INTO EXISTING CONCRETE SHALL BE PROVIDED TO MATCH HORIZONTAL REINFORCING, UNO.

21. WHERE NEW EXCAVATIONS EXTEND BELOW AND UNDERMINE EXISTING FOOTINGS THE CONTRACTOR SHALL TAKE APPROPRIATE MEASURES TO PROVIDE TEMPORARY SUPPORT TO THE STRUCTURE AND EXISTING FOUNDATION AS REQUIRED. THE CONTRACTOR IS RESPONSIBLE TO INSTALL ALL TEMPORARY SUPPORT AS REQUIRED UNTIL ALL FINAL CONNECTIONS HAVE BEEN COMPLETED IN ACCORDANCE WITH THE PLANS.

22. DEMOLITION AND REMOVAL OF THE EXISTING SLAB ON GRADE OR EXISTING FLOOR FRAMING WILL RESULT IN AN UNBRACED CONDITION AT THE EXISTING FOUNDATION WALLS. EXCAVATIONS MAY ALSO EXTEND BELOW AND UNDERMINE THE EXISTING FOOTINGS. THE CONTRACTOR SHALL TAKE APPROPRIATE MEASURES TO PROVIDE TEMPORARY SUPPORT TO THE STRUCTURE AND EXISTING FOUNDATION AS REQUIRED. THE CONTRACTOR IS RESPONSIBLE TO INSTALL ALL TEMPORARY SUPPORT AS REQUIRED UNTIL ALL FINAL CONNECTIONS HAVE BEEN COMPLETED IN ACCORDANCE WITH THE PLANS.

23. CONCRETE SHALL BE MIXED, PROPORTIONED, CONVEYED AND PLACED IN ACCORDANCE WITH ACI 308 AND ACI 301, INCLUDING TESTING PROCEDURES. CONCRETE SHALL ATTAIN A 28-DAY STRENGTH OF f<sub>c</sub> = 2500 PSI AND MIX SHALL CONTAIN NOT LESS THAN 5-12 SACKS OF CEMENT PER CUBIC YARD AND SHALL BE PROPORTIONED TO PRODUCE A SLUMP OF 5" OR LESS. STRUCTURAL DESIGN IS BASED ON A CONCRETE STRENGTH OF f<sub>c</sub> = 2600 PSI, THEREFORE NO CONCRETE STRENGTH TESTING REQUIRED. CONCRETE EXPOSURE CATEGORIES ARE F1, S0, W0, AND C1.

ALL CONCRETE WITH SURFACES EXPOSED TO STANDING WATER SHALL BE AIR-ENTRAINED WITH AN AIR-ENTRAINING AGENT CONFORMING TO ASTM C260. TOTAL AIR CONTENT FOR FROST-RESISTANT CONCRETE SHALL BE IN ACCORDANCE WITH ACI 308-14, TABLE 19.3.1.

24. REINFORCING STEEL SHALL CONFORM TO ASTM A615, GRADE 60, f<sub>y</sub> = 60 KSI. EXCEPTIONS ANY BARS SPECIFICALLY SO NOTED ON THE DRAWINGS SHALL BE GRADE 40, f<sub>y</sub> = 40 KSI. WELDED WIRE FABRIC SHALL CONFORM TO ASTM A064. SPIRAL REINFORCEMENT SHALL BE DEFORMED WIRE CONFORMING TO ASTM A615, GRADE 60, f<sub>y</sub> = 60 KSI.

25. DETAILING OF REINFORCING STEEL (INCLUDING HOOKS AND BENDS) SHALL BE IN ACCORDANCE WITH ACI 318-99 AND 318-14. LAP ALL CONTINUOUS REINFORCEMENT #6 AND SMALLER 48 BAR DIAMETERS OR 2-0" MINIMUM. PROVIDE CORNER BARS AT ALL WALL AND

FOOTINGS INTERSECTIONS. LAP CORNER BARS #6 AND SMALLER 48 BAR DIAMETERS OR 2-0" MINIMUM. LAPS OF LARGER BARS SHALL BE MADE IN ACCORDANCE WITH ACI 318-14, CLASS B. LAP ADJACENT MATS OF WELDED WIRE FABRIC A MINIMUM OF 8' AT SIDES AND ENDS.

NO BARS PARTIALLY EMBEDDED IN HARDENED CONCRETE SHALL BE FIELD BENT UNLESS SPECIFICALLY SO DETAILED OR APPROVED BY THE STRUCTURAL ENGINEER.

26. CONCRETE PROTECTION (COVER) FOR REINFORCING STEEL SHALL BE AS FOLLOWS:

FOOTINGS AND OTHER UNFORMED SURFACES CAST AGAINST AND PERMANENTLY EXPOSED TO EARTH	3"
FORMED SURFACES EXPOSED TO EARTH OR WEATHER (#6 BARS OR LARGER)	2"
FORMED SURFACES EXPOSED TO EARTH OR WEATHER (#6 BARS OR SMALLER)	1-1/2"
COLUMN TIES OR SPIRALS AND BEAM STIRRUPS	1-1/2"
SLABS AND WALLS (INT FACE) GREATER OF BAR DIAMETER PLUS	1/8" OR 3/4"

ANCHORAGE

27. EPOXY-GROUTED ITEMS (THREADED RODS OR REINFORCING BAR) SPECIFIED ON THE DRAWINGS SHALL BE INSTALLED USING "SET-XP" EPOXY ADHESIVE AS MANUFACTURED BY THE SIMPSON STRONG TIE COMPANY. INSTALL IN STRICT ACCORDANCE WITH ICC-ES REPORT ESR-2658 AND IAPMO-UES REPORT ER-265. SUBSTITUTIONS PROPOSED BY THE CONTRACTOR SHALL BE SUBMITTED FOR REVIEW WITH CURRENT ICC REPORTS INDICATING EQUIVALENT OR GREATER LOAD CAPACITIES. SPECIAL INSPECTION OF INSTALLATION IS REQUIRED. RODS SHALL BE ASTM A36, UNO.

28. HEAVY DUTY THREADED CONCRETE ANCHORS SPECIFIED ON THE DRAWINGS SHALL BE "TITEN HD SCREW ANCHOR" AS MANUFACTURED BY THE SIMPSON STRONG TIE COMPANY. INSTALL IN STRICT ACCORDANCE WITH ICC-ES REPORT ESR-2719 AND ESR-1056, INCLUDING MINIMUM EMBEDMENT AND EDGE DISTANCE REQUIREMENTS. SUBSTITUTIONS PROPOSED BY THE CONTRACTOR SHALL BE SUBMITTED FOR REVIEW WITH CURRENT ICC REPORTS INDICATING EQUIVALENT OR GREATER LOAD CAPACITIES. SPECIAL INSPECTION OF INSTALLATION IS REQUIRED.

29. EXPANSION BOLTS INTO CONCRETE AND CONCRETE MASONRY UNITS SHALL BE "STRONG-BOLT Z" ANCHORS AS MANUFACTURED BY THE SIMPSON STRONG TIE COMPANY. INSTALL IN STRICT CONFORMANCE TO ICC-ES REPORT ESR-3037 AND IAPMO-UES REPORT ER-240, INCLUDING MINIMUM EMBEDMENT AND EDGE DISTANCE REQUIREMENTS. SUBSTITUTIONS PROPOSED BY THE CONTRACTOR SHALL BE SUBMITTED FOR REVIEW WITH CURRENT ICC REPORTS INDICATING EQUIVALENT OR GREATER LOAD CAPACITIES. BOLTS INTO CONCRETE MASONRY OR BRICK MASONRY UNITS SHALL BE INTO FULLY GROUTED CELLS. SPECIAL INSPECTION OF INSTALLATION IS REQUIRED.

30. DRIVE PINS AND OTHER POWER-ACTUATED FASTENERS SHALL BE LOW VELOCITY TYPE (20PM-300MG, 04MP DIAMETER UNO) AS MANUFACTURED BY THE SIMPSON STRONG TIE COMPANY OR AN APPROVED EQUIVALENT IN STRENGTH AND EMBEDMENT. INSTALL IN STRICT ACCORDANCE WITH ICC-ES REPORT ESR-2188. MINIMUM EMBEDMENT IN CONCRETE SHALL BE 1" UNO. MAINTAIN AT LEAST 3" TO NEAREST CONCRETE EDGE.

STEEL

31. STRUCTURAL STEEL DESIGN, FABRICATION AND ERECTION SHALL BE BASED ON:

- A. ASC 360 AND CHAPTER 22 OF THE INTERNATIONAL BUILDING CODE.
- B. APRIL 142010 ASCE CODE OF STANDARD PRACTICE FOR STEEL BUILDINGS AND BRIDGES, AMENDED AS NOTED IN THE CONTRACT DOCUMENTS, BY THE DELETION OF PARAGRAPH 4.41 AND REVISE REFERENCE FROM "STRUCTURAL DESIGN DRAWINGS" TO "CONTRACT DOCUMENTS" IN PARAGRAPH 31.
- C. SPECIFICATION FOR STRUCTURAL JOISTS USING HIGH-STRENGTH BOLTS.

32. STRUCTURAL STEEL SHALL CONFORM TO THE FOLLOWING REQUIREMENTS:

TYPE OF MEMBER	ASTM SPECIFICATION	Fy
A. WIDE FLANGE SHAPES	A992	50 KSI
B. HP-SHAPES	A572 (GRADE 50)	50 KSI
C. OTHER SHAPES, PLATES, AND RODS	A36	36 KSI
D. STRUCTURAL PIPE	A53 (GRADE B)	35 KSI
E. HOLLOW STRUCTURAL SECTIONS:		
SQUARE OR RECTANGULAR	A500 (GRADE C)	50 KSI
ROUND	A500 (GRADE C)	46 KSI
F. CONVENTIONAL HIGH-STRENGTH BOLTS (3/4" ROUND, UNO)	F325 (GRADE A325)	
G. COMMON BOLTS (WOOD APPLICATIONS)	A307	
H. ANCHOR BOLTS	F1554 (GRADE 36)	
I. HEADED SHEAR STUDS	A308	

33. ARCHITECTURALLY EXPOSED STRUCTURAL STEEL SHALL CONFORM TO SECTION 10 OF THE AISC CODE OF STANDARD PRACTICE FOR STEEL BUILDINGS AND BRIDGES.

34. ALL A325 CONNECTION BOLTS NEED ONLY BE TIGHTENED TO A SNUG TIGHT CONDITION, DEFINED AS THE TIGHTNESS THAT EXISTS WHEN ALL PILES IN A JOINT ARE IN FIRM CONTACT. THIS MAY BE ATTAINED BY A FEW PITCHES OF AN IMPACT WRENCH OR THE FULL EFFORT OF A PERSON USING AN ORDINARY SPUD WRENCH.

35. ALL WELDING SHALL BE IN CONFORMANCE WITH AISC AND AWS STANDARDS AND SHALL BE PERFORMED BY AWS CERTIFIED WELDERS USING E70XX ELECTRODES. ONLY PREQUALIFIED WELDS (AS DEFINED BY AWS) SHALL BE USED. ALL COMPLETE JOINT PENETRATION GROOVE WELDS SHALL BE MADE WITH A FILLER MATERIAL THAT HAS A MINIMUM CWN TIGHTNESS OF 20 FT-LBS AT -20 DEGREES(F) AND 40 FT-LBS AT 70 DEGREES(F), AS DETERMINED BY AWS CLASSIFICATION OR MANUFACTURER CERTIFICATION.

36. ALL 2x LUMBER SHALL BE KILN DRIED OR MC-19, AND ALL LUMBER SHALL BE GRADED AND MARKED IN CONFORMANCE WITH WOLB STANDARD GRADING RULES FOR WEST COAST LUMBER NO. 17. FURNISH TO THE FOLLOWING MINIMUM STANDARDS:

JOISTS AND BEAMS	(2x, 3x, 4x MEMBERS)	DOUGLAS FIR-LARCH NO 2
BEAMS	(6x AND LARGER)	DOUGLAS FIR-LARCH NO 2
POSTS	(4x MEMBERS)	DOUGLAS FIR-LARCH NO 2
	(6x AND LARGER)	DOUGLAS FIR-LARCH NO 2
STUDS, PLATES AND MSC FRAMING		DOUGLAS FIR-LARCH NO 2

WOOD				
SIZE	TYPE	LENGTH	DIAMETER	
8d	COMMON	2-1/2"	0.57"	
10d	GUN	3"	0.57"	
12d	GUN	3-1/4"	0.57"	
16s	GUN	3-1/2"	0.57"	

37. GULLIAM MEMBERS SHALL BE FABRICATED IN CONFORMANCE WITH ASTM AND ANSIA/ITC STANDARDS. EACH MEMBER SHALL BEAR AN AITC OR APA-EWS IDENTIFICATION MARK AND SHALL BE ACCOMPANIED BY AN AITC OR APA-EWS CERTIFICATE OF CONFORMANCE. ALL SIMPLE SPAN GULLIAM BEAMS SHALL BE DOUGLAS FIR COMBINATION 24F-V4, Fy = 2400 PSI, Fv = 265 PSI, E = 1800 KSI, UNO. ALL CANTILEVER GULLIAM BEAMS SHALL BE DOUGLAS FIR COMBINATION 24F-V8, Fy = 2400 PSI, Fv = 265 PSI, E = 1800 KSI, UNO. GLUED LAMINATED COLUMNS SHALL BE DOUGLAS FIR COMBINATION 3, L2D GRADE, Fc = 2300 PSI, Fv = 2000 PSI, E = 1800 KSI.

38. MANUFACTURED LUMBER, PSLS, LVL, AND LSL, SHALL BE MANUFACTURED UNDER A PROCESS APPROVED BY THE NATIONAL RESEARCH BOARD. EACH PIECE SHALL BEAR A STAMP

OR STAMPS NOTING THE NAME AND PLANT NUMBER OF THE MANUFACTURER, THE GRADE, THE NATIONAL RESEARCH BOARD NUMBER, AND THE QUALITY CONTROL AGENCY. ALL PSLS, LVL, AND LSL, LUMBER SHALL BE MANUFACTURED IN ACCORDANCE WITH ICC-ES REPORT ESR-1987 USING DOUGLAS FIR VENEER GLEUED WITH A WATERPROOF ADHESIVE MEETING THE REQUIREMENTS OF ASTM D2559 WITH ALL GRAIN PARALLEL WITH THE LENGTH OF THE MEMBER. THE MEMBERS SHALL HAVE THE FOLLOWING MINIMUM PROPERTIES:

PSL (20E)	Fb = 2900 PSI	E = 2000 KSI	Fv = 290 PSI
LVL (20E)	Fb = 2600 PSI	E = 2000 KSI	Fv = 285 PSI
LVL (15E)	Fb = 2325 PSI	E = 1550 KSI	Fv = 310 PSI
PSL COLUMN (18E)	Fc = 2500 PSI	E = 800 KSI	Fv = 90 PSI

DESIGN SHOWN ON PLANS IS BASED ON LUMBER MANUFACTURED BY THE TRUS-JOIST CORPORATION. ALTERNATE MANUFACTURERS MAY BE USED SUBJECT TO REVIEW AND APPROVAL BY THE ARCHITECT AND STRUCTURAL ENGINEER. ALTERNATE JOIST HANGERS AND OTHER HARDWARE MAY BE SUBSTITUTED FOR ITEMS SHOWN PROVIDED THEY HAVE CURRENT ICC APPROVAL FOR EQUAL OR GREATER LOAD CAPACITIES. ALL JOIST HANGERS AND OTHER HARDWARE SHALL BE COMPATIBLE IN SIZE WITH MEMBERS PROVIDED.

MANUFACTURED LUMBER PRODUCTS SHALL BE INSTALLED WITH A MOISTURE CONTENT OF 12% OR LESS. THE CONTRACTOR SHALL MAKE PROVISIONS DURING CONSTRUCTION TO PREVENT THE MOISTURE CONTENT OF INSTALLED BEAMS FROM EXCEEDING 12%. EXCESSIVE DEFLECTIONS MAY OCCUR IF MOISTURE CONTENT EXCEEDS THIS VALUE.

39. PREFABRICATED PLYWOOD WEB JOIST DESIGN SHOWN ON PLANS IS BASED ON JOISTS MANUFACTURED BY THE TRUS-JOIST CORPORATION. ALTERNATE PLYWOOD WEB JOIST MANUFACTURERS MAY BE USED SUBJECT TO REVIEW AND APPROVAL BY THE ARCHITECT AND STRUCTURAL ENGINEER. ALTERNATE JOIST HANGERS AND OTHER HARDWARES MAY BE SUBSTITUTED FOR ITEMS SHOWN PROVIDED THEY HAVE CURRENT ICC APPROVAL FOR EQUAL OR GREATER LOAD CAPACITIES. ALL JOIST HANGERS AND OTHER HARDWARE SHALL BE COMPATIBLE IN SIZE WITH PLYWOOD WEB JOIST PROVIDED.

40. PLYWOOD SHEATHING SHALL BE GRADE C-D, EXTERIOR GLUE OR STRUCTURAL II EXTERIOR GLUE IN CONFORMANCE WITH DOC P5-1 OR P5-2. ORIENTED STRAND BOARD OF EQUIVALENT THICKNESS, EXPOSURE RATING AND PANEL INDEX MAY BE USED IN LEU OF PLYWOOD.

WALL SHEATHING SHALL BE 7/16" OR 1/2" (NOMINAL) WITH SPAN RATING 2/4/0

FLOOR SHEATHING SHALL BE 3/4" T&G (NOMINAL) WITH SPAN RATING 4/8/24

WATERPROOF DECK SHEATHING SHALL BE 3/4" T&G (NOMINAL) WITH SPAN RATING 4/8/24

FLAT ROOF SHEATHING SHALL BE 3/4" T&G (NOMINAL) WITH SPAN RATING 4/8/24

ROOF SHEATHING SHALL BE 1/2" OR 7/16" (NOMINAL) WITH SPAN RATING 3/2/16 FOR ROOFS WITH A PITCH GREATER THAN 2/12

REFER TO WOOD FRAMING NOTES BELOW FOR TYPICAL NAILING REQUIREMENTS.

41. ALL WOOD IN DIRECT CONTACT WITH CONCRETE OR MASONRY SHALL BE PRESERVE-TREATED WITH AN APPROVED PRESERVATIVE OR (2) LAYERS OF ASPHALT IMPREGNATED BUILDING PAPER SHALL BE PROVIDED BETWEEN UNFREA WOOD AND CONCRETE OR MASONRY.

42. PRESSURE TREATED WOOD (INCLUDES PRESERVATIVE AND FIE TREATED) SHALL BE TREATED PER AWWA STANDARDS. PRESSURE TREATED WOOD FOR ABOVE GROUND USE SHALL BE TREATED TO RETENTION OF 025 PCF. WOOD IN CONTINUOUS CONTACT WITH FRESH WATER OR SOIL SHALL BE TREATED TO A RETENTION OF 040 PCF. SODIUM BORATE (SBX) TREATED WOOD SHALL NOT BE USED WHERE EXPOSED TO WEATHER. FASTENERS AND TIMBER CONNECTORS WITHOUT AMMONIA IN DIRECT CONTACT WITH ACO-A TO A RETENTION LEVEL OF 040 PCF, CBA-A (UP TO A RETENTION LEVEL OF 041 PCF), CA-B (UP TO A RETENTION LEVEL OF 021 PCF), SHALL BE G965 OR A865 HOT DIPPED OR CONTINUOUS HOT-GALVANIZED PER ASTM A653. FASTENERS AND TIMBER CONNECTORS WITH AMMONIA IN DIRECT CONTACT WITH ACO-A (OVER A RETENTION LEVEL OF 040 PCF), CBA-A (OVER A RETENTION LEVEL OF 041 PCF), CA-B (OVER A RETENTION LEVEL OF 021 PCF), OR WITH AC2A TREATED WOOD SHALL BE TYPE 304 OR 316 STAINLESS STEEL.

43. TIMBER CONNECTORS CALLED OUT BY LETTERS AND NUMBERS SHALL BE "STRONG-TIE" BY SIMPSON COMPANY, AS SPECIFIED IN THEIR CATALOG NUMBER C-C-2019. EQUIVALENT DEVICES BY OTHER MANUFACTURERS MAY BE SUBSTITUTED, PROVIDED THEY HAVE CURRENT ICC APPROVAL FOR EQUAL OR GREATER LOAD CAPACITIES. PROVIDE NUMBER AND SIZE OF FASTENERS AS SPECIFIED BY MANUFACTURER. CONNECTORS SHALL BE INSTALLED IN ACCORDANCE WITH THE MANUFACTURERS RECOMMENDATIONS.

44. 2x JOISTS SHALL BE CONNECTED TO FLUSH BEAMS WITH "LUS" SERIES JOIST HANGERS. ALL T.J. JOISTS SHALL BE CONNECTED TO FLUSH BEAMS WITH "LUS" SERIES JOIST HANGERS. ALL DOUBLE-JOIST BEAMS SHALL BE CONNECTED TO FLUSH BEAMS WITH "MUJ" SERIES JOIST HANGERS.

WHERE CONNECTOR STRAPS CONNECT (2) MEMBERS, PLACE ONE-HALF OF THE NAILS OR BOLTS IN EACH MEMBER.

ALL SHIMS SHALL BE SEASONED AND DRIED AND THE SAME GRADE (MINIMUM) AS MEMBERS CONNECTED

44. WOOD FASTENERS

A. NAIL SIZES SPECIFIED ON DRAWINGS ARE BASED ON THE FOLLOWING SPECIFICATIONS:				
TOP CHORD SNOW LOAD (INCL. RAIN ON SNOW)				30 PSF
TOP CHORD DEAD LOAD				15 PSF
BOTTOM CHORD DEAD LOAD				10 PSF
TOTAL LOAD				25 PSF
WIND UPLIFT (TOP CHORD)				10 PSF
BOTTOM CHORD LIVE LOAD				10 PSF
(BOTTOM CHORD LIVE LOAD DOES NOT ACT CONCURRENTLY WITH THE ROOF LIVE LOAD)				

IF CONTRACTOR PROPOSES THE USE OF ALTERNATE NAILS, THEY SHALL SUBMIT NAIL SPECIFICATIONS TO THE STRUCTURAL ENGINEER (PRIOR TO CONSTRUCTION) FOR REVIEW AND APPROVAL.

**OWNER**  
BALSA & MINA LABAN  
PHONE: 5124662391

**ARCHITECT**  
FLOISAND STUDIO  
1941 FIRST AVENUE SOUTH #2E  
SEATTLE, WA 98134  
PHONE: 206.634.0136  
CONTACT: ALLISON HOQUE

**SURVEYOR**  
TERRANE  
1001 MAIN STREET, SUITE 102  
BELLEVUE, WA 98004  
PHONE: 425.458.4488  
CONTACT: KATHERINE RYG

**WETLAND BIOLOGIST**  
WETLAND RESOURCES, INC  
9505 19TH AVE SE, STE 106  
EVERETT, WA 98203  
PHONE: 425.337.3714  
CONTACT: NIELS PEDERSEN

**LAND USE CONSULTANT**  
VAN NESS FELDMAN LLP  
191 SECOND AVE, STE 1800  
SEATTLE, WA 98102-2996  
PHONE: 206.614.1275

**STRUCTURAL**  
MALSAM TSANG STRUCTURAL ENGINEERING  
122 S JACKSON ST #210  
SEATTLE, WA 98104  
PHONE: 206.438.2674  
CONTACT: MARC MALSAM


**CIVIL ENGINEER**  
PACIFIC STORMWATER  
1421 NE 80TH ST  
SEATTLE, WA 98115  
PHONE: (206) 353-7495  
CONTACT: DAVID FARR

**GEOTECHNICAL ENGINEER**  
ZIPPERGEO  
1909 36TH AVE W, STE E  
LYNNWOOD, WA 98036  
PHONE: (425) 582-9928  
CONTACT: JAMES GEORGIS

**LABAN REMODEL**

10 BROOK BAY  
MERCER ISLAND, WA 98040

PROFESSIONAL STAMP

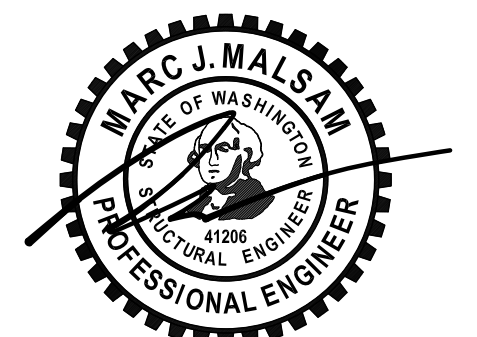

STRUCTURAL CONTENTS ONLY


BUILDING DEPT STAMP

ISSUE	DATE
CORRECTIONS #1	10.10.23
PERMIT SET	4.14.23

PIN PILE AND SHORING PLAN

**S1.0**

**STRUCTURAL LEGEND**

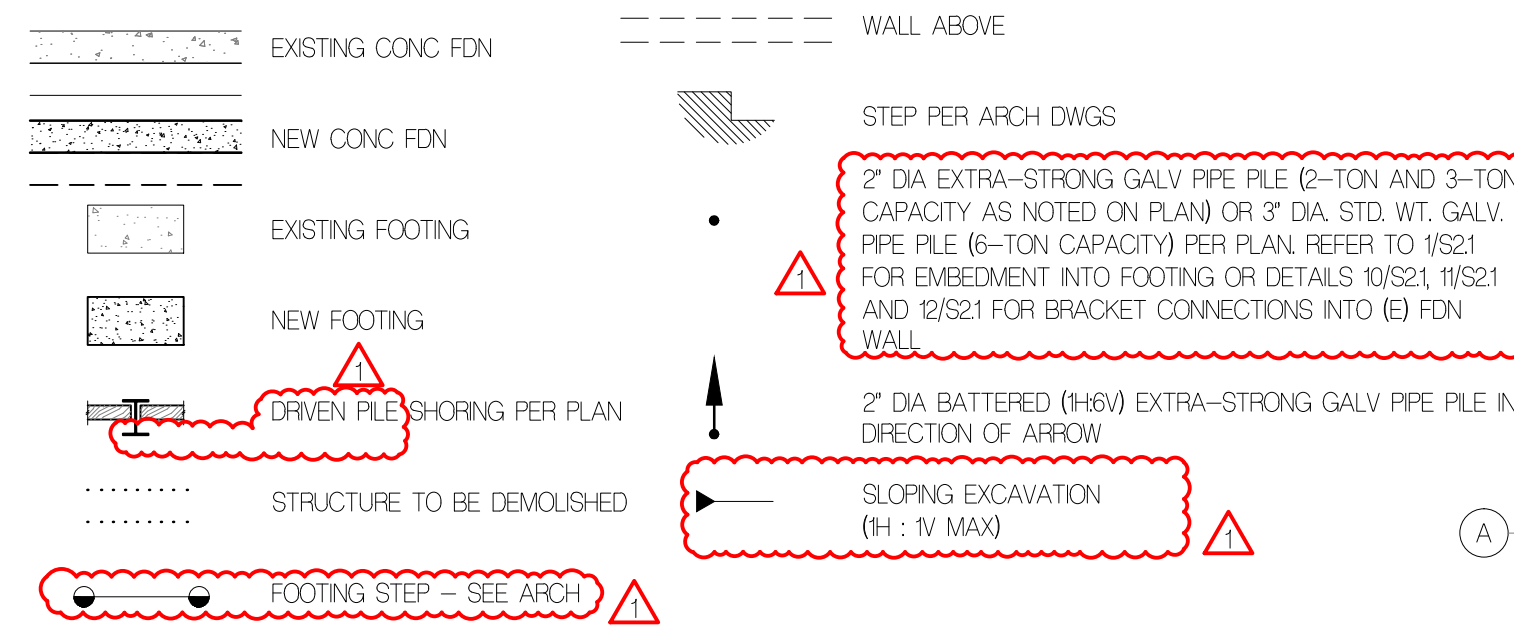

**PILE SPECIFICATIONS**

- PIPE PILES PER PLAN SHALL BE DRIVEN TO REFUSAL WITH 90-LB JACK-HAMMER FOR 2" DIA PIPE PILE OR HYDRAULIC HAMMER FOR 3" DIA PIPE AS DEFINED BY GEOTECHNICAL ENGINEER, SEE DRIVING SCHEDULE BELOW
- PIPE PILES SHALL BE INSTALLED IN STRICT CONFORMANCE TO THE SOILS ENGINEERS REQUIREMENTS INCLUDING THE APPROPRIATE ANALYSIS/EVALUATION AND TESTING REQUIREMENTS
- GEOTECHNICAL ENGINEER OR GEOTECHNICAL SPECIAL INSPECTOR SHALL BE CONTINUOUSLY PRESENT DURING PIPE PILE INSTALLATION AND TESTING
- THE GEOTECHNICAL ENGINEER OF RECORD OR THEIR REPRESENTATIVE SHALL PROVIDE FULL TIME OBSERVATION OF PILE INSTALLATION
- STEEL PIPE SHALL CONFORM TO ASTM A53, GRADE A OR B, F<sub>y</sub> = 36 KSI. PILES SHALL BE DRIVEN IN NOMINAL SECTIONS AND CONNECTED WITH COMPRESSION FITTED SLEEVE COUPLERS
- PIPE PILES MUST BE PLACED WITHIN 3" OF SPECIFIED LOCATION. THE CONTRACTOR SHALL DETERMINE THE LOCATION OF ALL ADJACENT UNDERGROUND UTILITIES PRIOR TO DRIVING PILES.

**PIPE PILE PLAN NOTES**

- REFER TO GENERAL STRUCTURAL NOTES SHEET S01 FOR ADDITIONAL REQUIREMENTS
- REFER TO SOILS REPORT FOR ADDITIONAL PILE INSTALLATION REQUIREMENTS
- CONTRACTOR TO VERIFY ALL ELEVATIONS AND DIMENSIONS WITH ARCHITECTURAL DRAWINGS, SURVEY DRAWINGS, AND EXISTING SITE CONDITIONS
- DO NOT SCALE DRAWINGS. REFER TO ARCHITECTURAL DRAWINGS FOR ALL DIMENSIONS

**SHORING NOTES**

- REFER TO GENERAL SHORING NOTES SHEET SH-10 FOR ADDITIONAL REQUIREMENTS
- REFER TO SOILS REPORT INCLUDING SUPPLEMENTAL GEOTECHNICAL ENGINEERING REPORT FOR ADDITIONAL SHORING INSTALLATION REQUIREMENTS
- REFER TO SHEET SH-10 FOR TYPICAL SHORING DETAILS
- CONTRACTOR TO VERIFY ALL ELEVATIONS AND DIMENSIONS WITH ARCHITECTURAL DRAWINGS, SURVEY DRAWINGS, AND EXISTING SITE CONDITIONS
- TOP PORTION OF SHORING MAY BE REMOVED TO A DEPTH OF (1) FOOT BELOW FINISH GRADE
- DO NOT SCALE DRAWINGS. REFER TO ARCHITECTURAL DRAWINGS FOR ALL DIMENSIONS


**DRIVEN WF PILE SHORING SCHEDULE (A, B)**

PILE MARK	PILE SIZE	BOT OF PILE ELEV	BOT OF EXCAV	TOP OF PILE ELEV	MAX DESIGN HEIGHT 'H'	MIN EMBED DEPTH 'D'	TYPE	LOADING DIAGRAM	DETAIL
P01	W10x54	31.5'	45.5'	56.0'	10.5'	13.0'	PERMANENT	2/SH-10	4/SH-10 & 9/S21
P02	W10x54	31.5'	45.5'	56.0'	10.5'	13.0'	PERMANENT	2/SH-10	4/SH-10 & 9/S21
P03	W10x54	31.5'	45.5'	55.5'	10.5'	13.0'	PERMANENT	2/SH-10	4/SH-10 & 9/S21
P04	W10x54	31.5'	45.5'	55.5'	10.5'	13.0'	PERMANENT	2/SH-10	4/SH-10 & 9/S21
P05	W8x58	33.5'	45.5'	55.0'	10.0'	12.0'	PERMANENT	2/SH-10	4/SH-10 & 9/S21
P06	W8x58	33.5'	45.5'	55.0'	9.5'	12.0'	PERMANENT	2/SH-10	4/SH-10 & 9/S21
P07	W8x58	33.5'	45.5'	54.5'	9.0'	12.0'	PERMANENT	2/SH-10	4/SH-10 & 9/S21
P08	W8x58	33.5'	45.5'	54.0'	8.0'	12.0'	PERMANENT	2/SH-10	4/SH-10 & 9/S21
P09	W8x58	33.5'	45.5'	53.5'	7.5'	12.0'	PERMANENT	2/SH-10	4/SH-10 & 9/S21
P10	W8x48	33.5'	45.5'	53.0'	6.5'	12.0'	PERMANENT	2/SH-10	4/SH-10 & 9/S21
P11	W8x48	33.5'	45.5'	53.0'	6.5'	12.0'	TEMPORARY	2/SH-10	4/SH-10
P12	W8x48	35.5'	45.5'	52.0'	6.0'	10.0'	TEMPORARY	2/SH-10	4/SH-10

- CONTRACTOR SHALL REFERENCE TOP OF PILE AND BOTTOM OF PILE ELEVATIONS FOR DETERMINING THE TOTAL LENGTH OF PILE
- HEIGHT 'H' AND DEPTH 'D' LENGTH IS FOR ENGINEERING REFERENCE PURPOSES ONLY
- TOP PORTION OF SHORING MAY BE REMOVED TO A DEPTH OF 1-FOOT BELOW FINISH GRADE AT FINAL CONDITION. CONTRACTOR TO COORDINATE LOCATION OF 5/8" DIA X 6' WHS AT TOP OF PILE

**PIPE PILE DRIVING SCHEDULE**


HAMMER MODEL NO.	HAMMER REFUSAL CRITERIA		REFUSAL CRITERIA (SECONDS / INCH)	
	ACTUAL HAMMER WEIGHT (LBS)	HAMMER FOOT-POUND CLASS	2" DIA	3" DIA
JACKHAMMER	90	-	60	-
TB 225	650	550	-	12
TB 325	850	850	-	10
TB 425	1100	1100	-	6

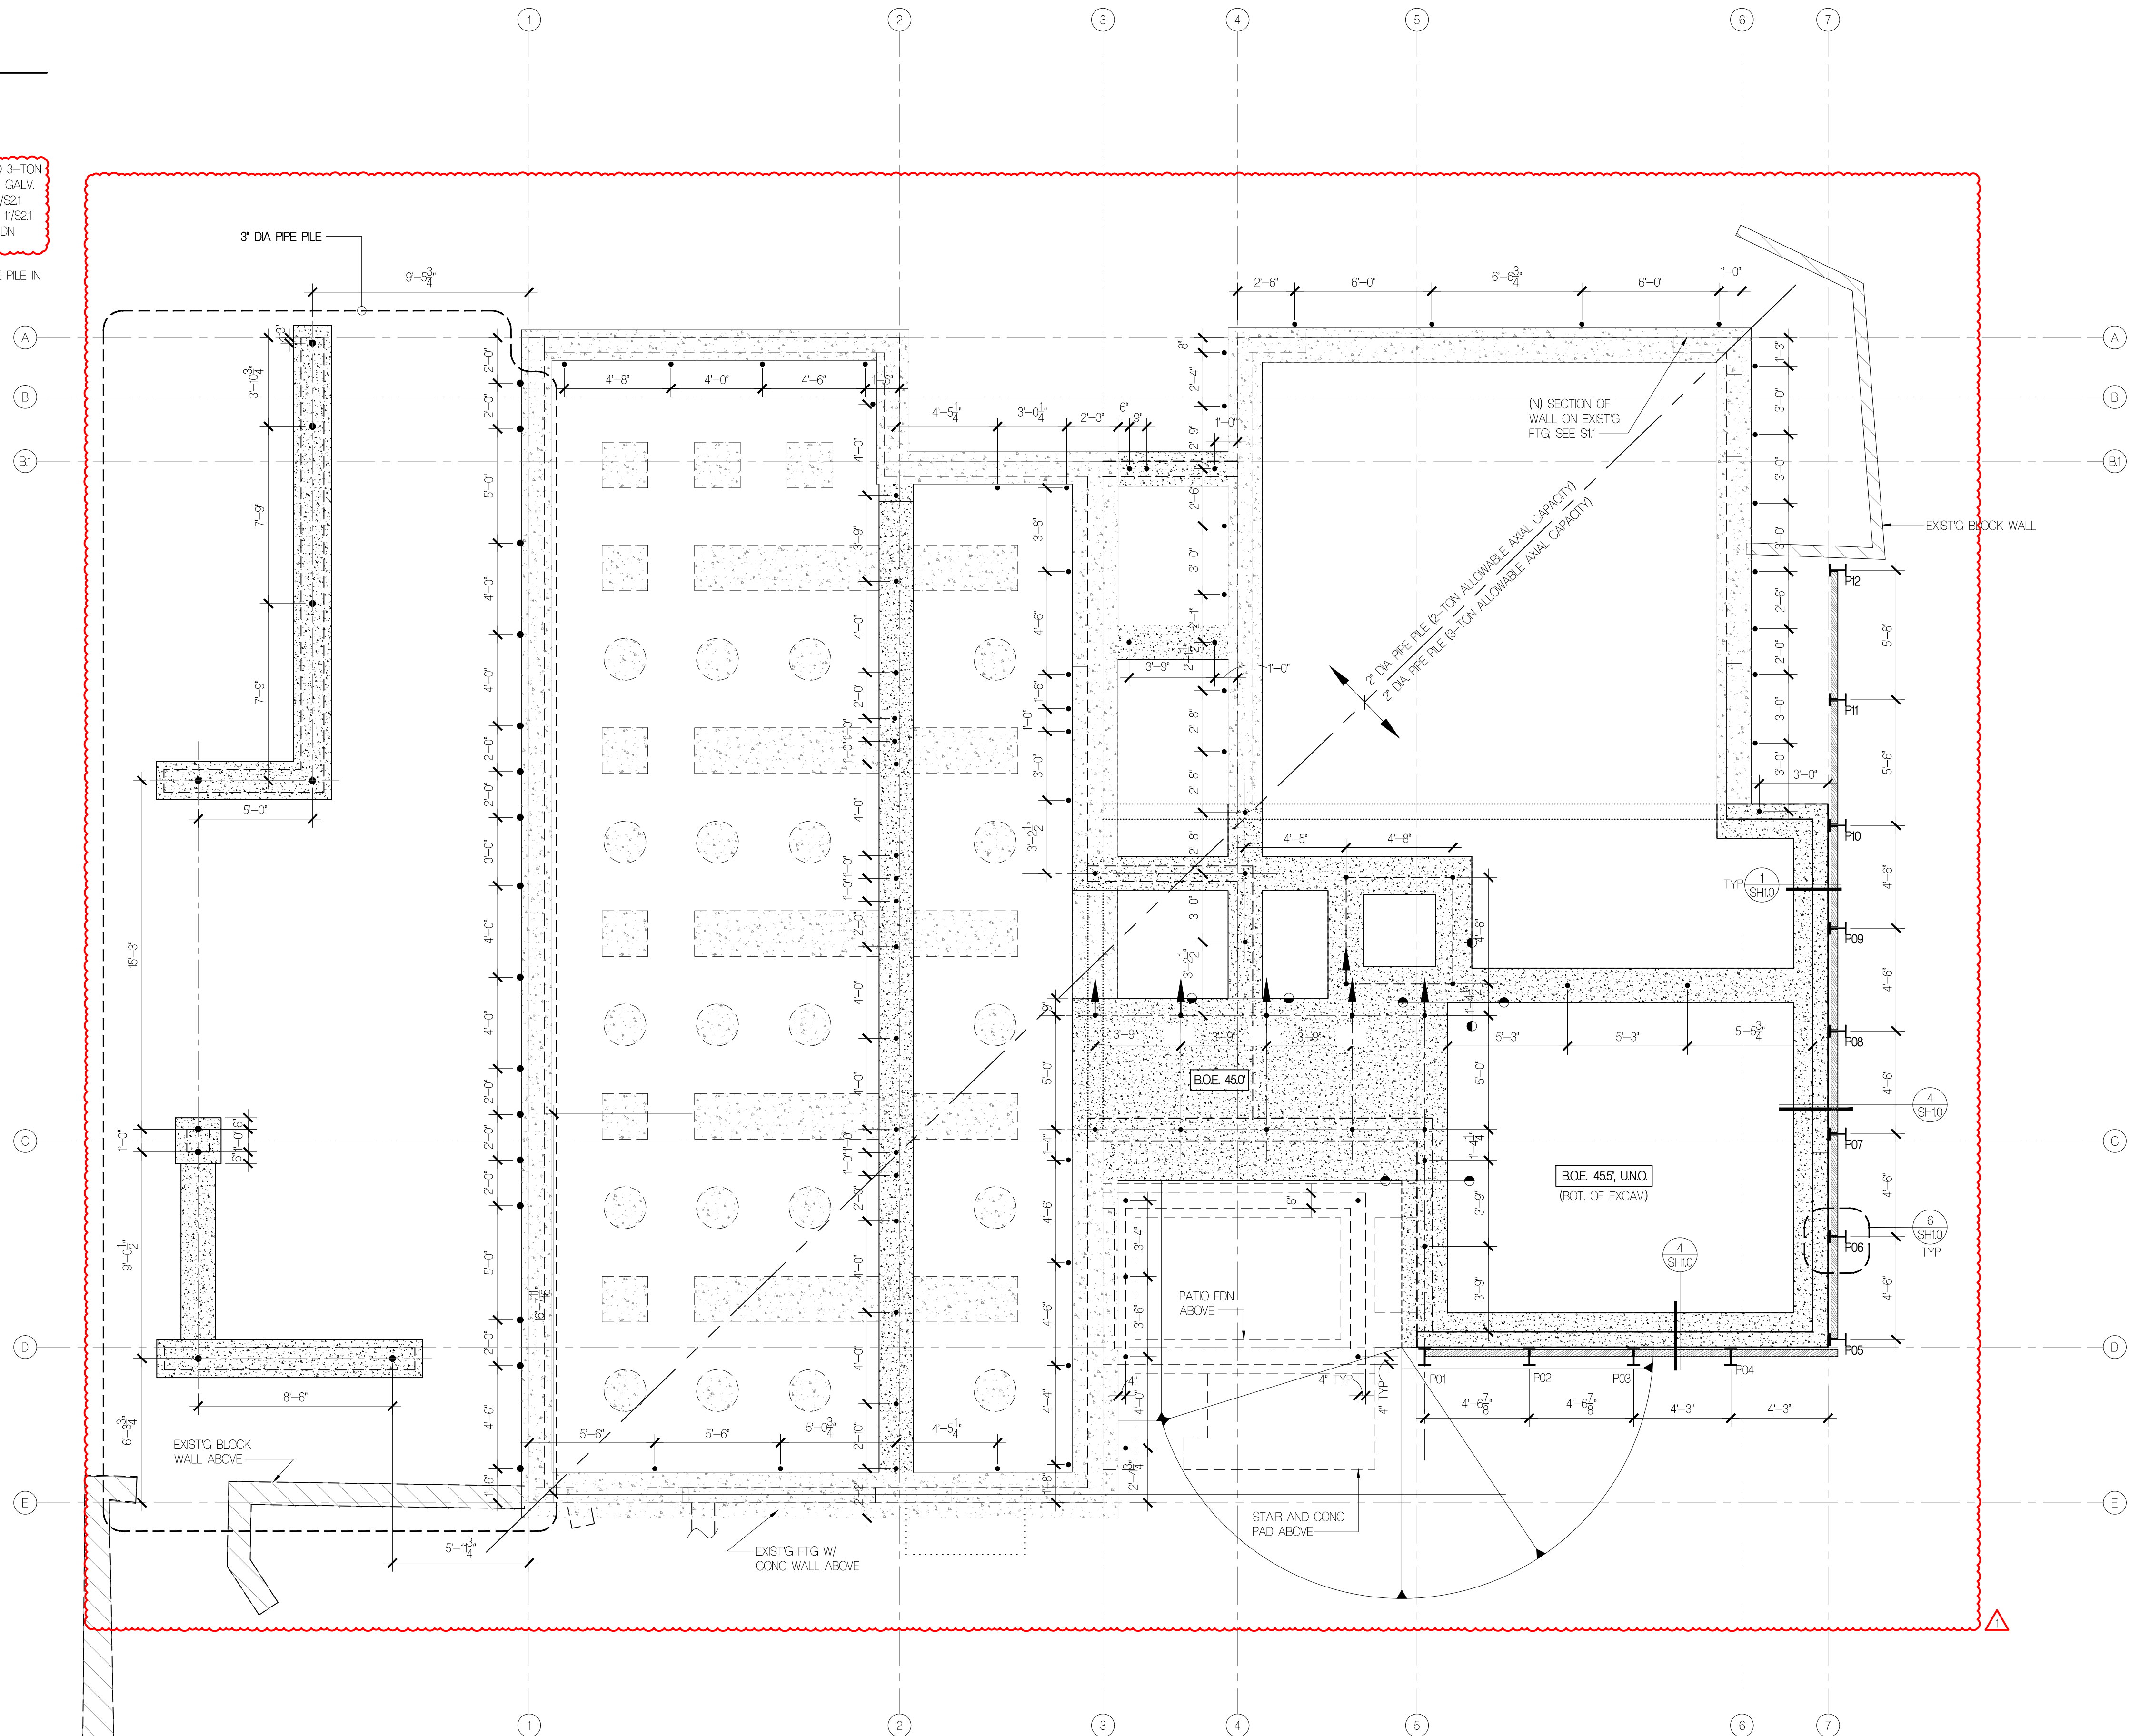

**PLAN NOTES:** (TYPICAL, UNLESS NOTED OTHERWISE)

- BOTTOM OF ALL NEW FOOTINGS SHALL BE 18" MINIMUM BELOW LOWEST ADJACENT GRADE, UNO.
- ALL NEW SLAB ON GRADE SHALL BE 5" MINIMUM THICKNESS. REINFORCE WITH #4 AT 18" OC EW CENTERED IN SLAB. W/ HYDRONIC TUBE HEATING PER ARCHT. PROVIDE VAPOR BARRIER BELOW SLAB OVER RIGID INSULATION AT INTERIOR SPACES PER ARCHITECTURAL DRAWINGS OVER 4" MINIMUM FREE DRAINING GRAVEL OVER FIRM NATIVE SOILS OR STRUCTURAL FILL PER SOILS ENGINEER.
- REFER TO SHEET S21 FOR TYPICAL FOUNDATION AND CONCRETE DETAILS.
- EXISTING CRAWLSPACE FLOOR FRAMING SYSTEM CONSISTS OF 1 1/8" FLOOR SHEATHING OVER SHIPLAP OVER BEAM/POST/FOOTING PER PLAN, UNO.
- REFER TO GENERAL STRUCTURAL NOTES SHEET S01 FOR ADDITIONAL REQUIREMENTS.
- DO NOT SCALE DRAWINGS. REFER TO ARCHITECTURAL DRAWINGS FOR ALL DIMENSIONS.

**STRUCTURAL LEGEND**


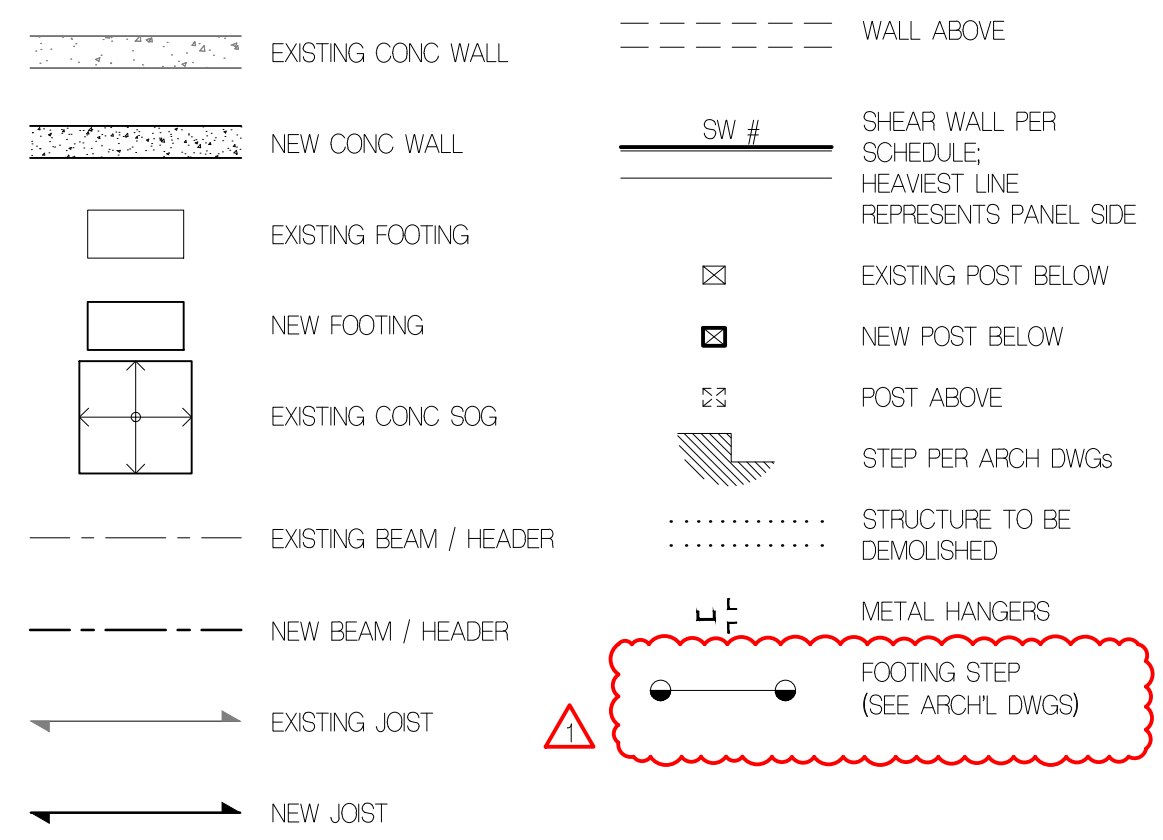


**FOOTNOTES** (PLAN S10)

- ALIGN HOLD-DOWN WITH STRAPS ABOVE.
- DRILL AND EPOXY #4 REINFORCING BARS INTO EXISTING FOOTING/FOUNDATION WALL WITH 4" OF EMBEDMENT. USE 5/8" DIA. DRILL BIT AND SIMPSON EPOXY-TIE "SET-XP" OR "SET-3G" FOR ADHESIVE.
- PROVIDE MULTIPLE 2x VERT. BLOCKING TO MATCH POST ABOVE - SNUG FIT TO UNDERSIDE OF EXISTING FLOOR SHTG TO TOP OF CRAWLSPACE GULNAM BEAM HEADER - REFER 2/S22.
- PROVIDE PT 2x LEDGER w/ 5/8" DIA x 5" TYPEN HD SCREW @ 24" OC.
- PROVIDE #4 24" DWEL TO MATCH HORZ. REIN. INSTALLED CENTERED IN WALL PER PLAN - DRILL AND EPOXY WITH 4" MIN. EMBEDMENT, USE 5/8" DIA. DRILL BIT AND SIMPSON EPOXY-TIE "SET-XP" OR "SET-3G" FOR ADHESIVE.

**FOOTING SCHEDULE**

- (F1) 12" THICK FTG w/ (3)#4 EW. BOTTOM
- (F2) REMOVE AND REPLACE (E) FTG w/ FTG PER PLAN x 12" THK w/ #4 @ 18" OC. EW. BOTTOM
- (F3) 18" W x 12" DP FTG

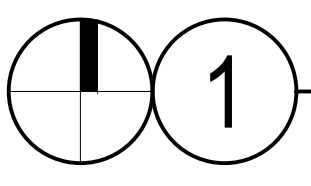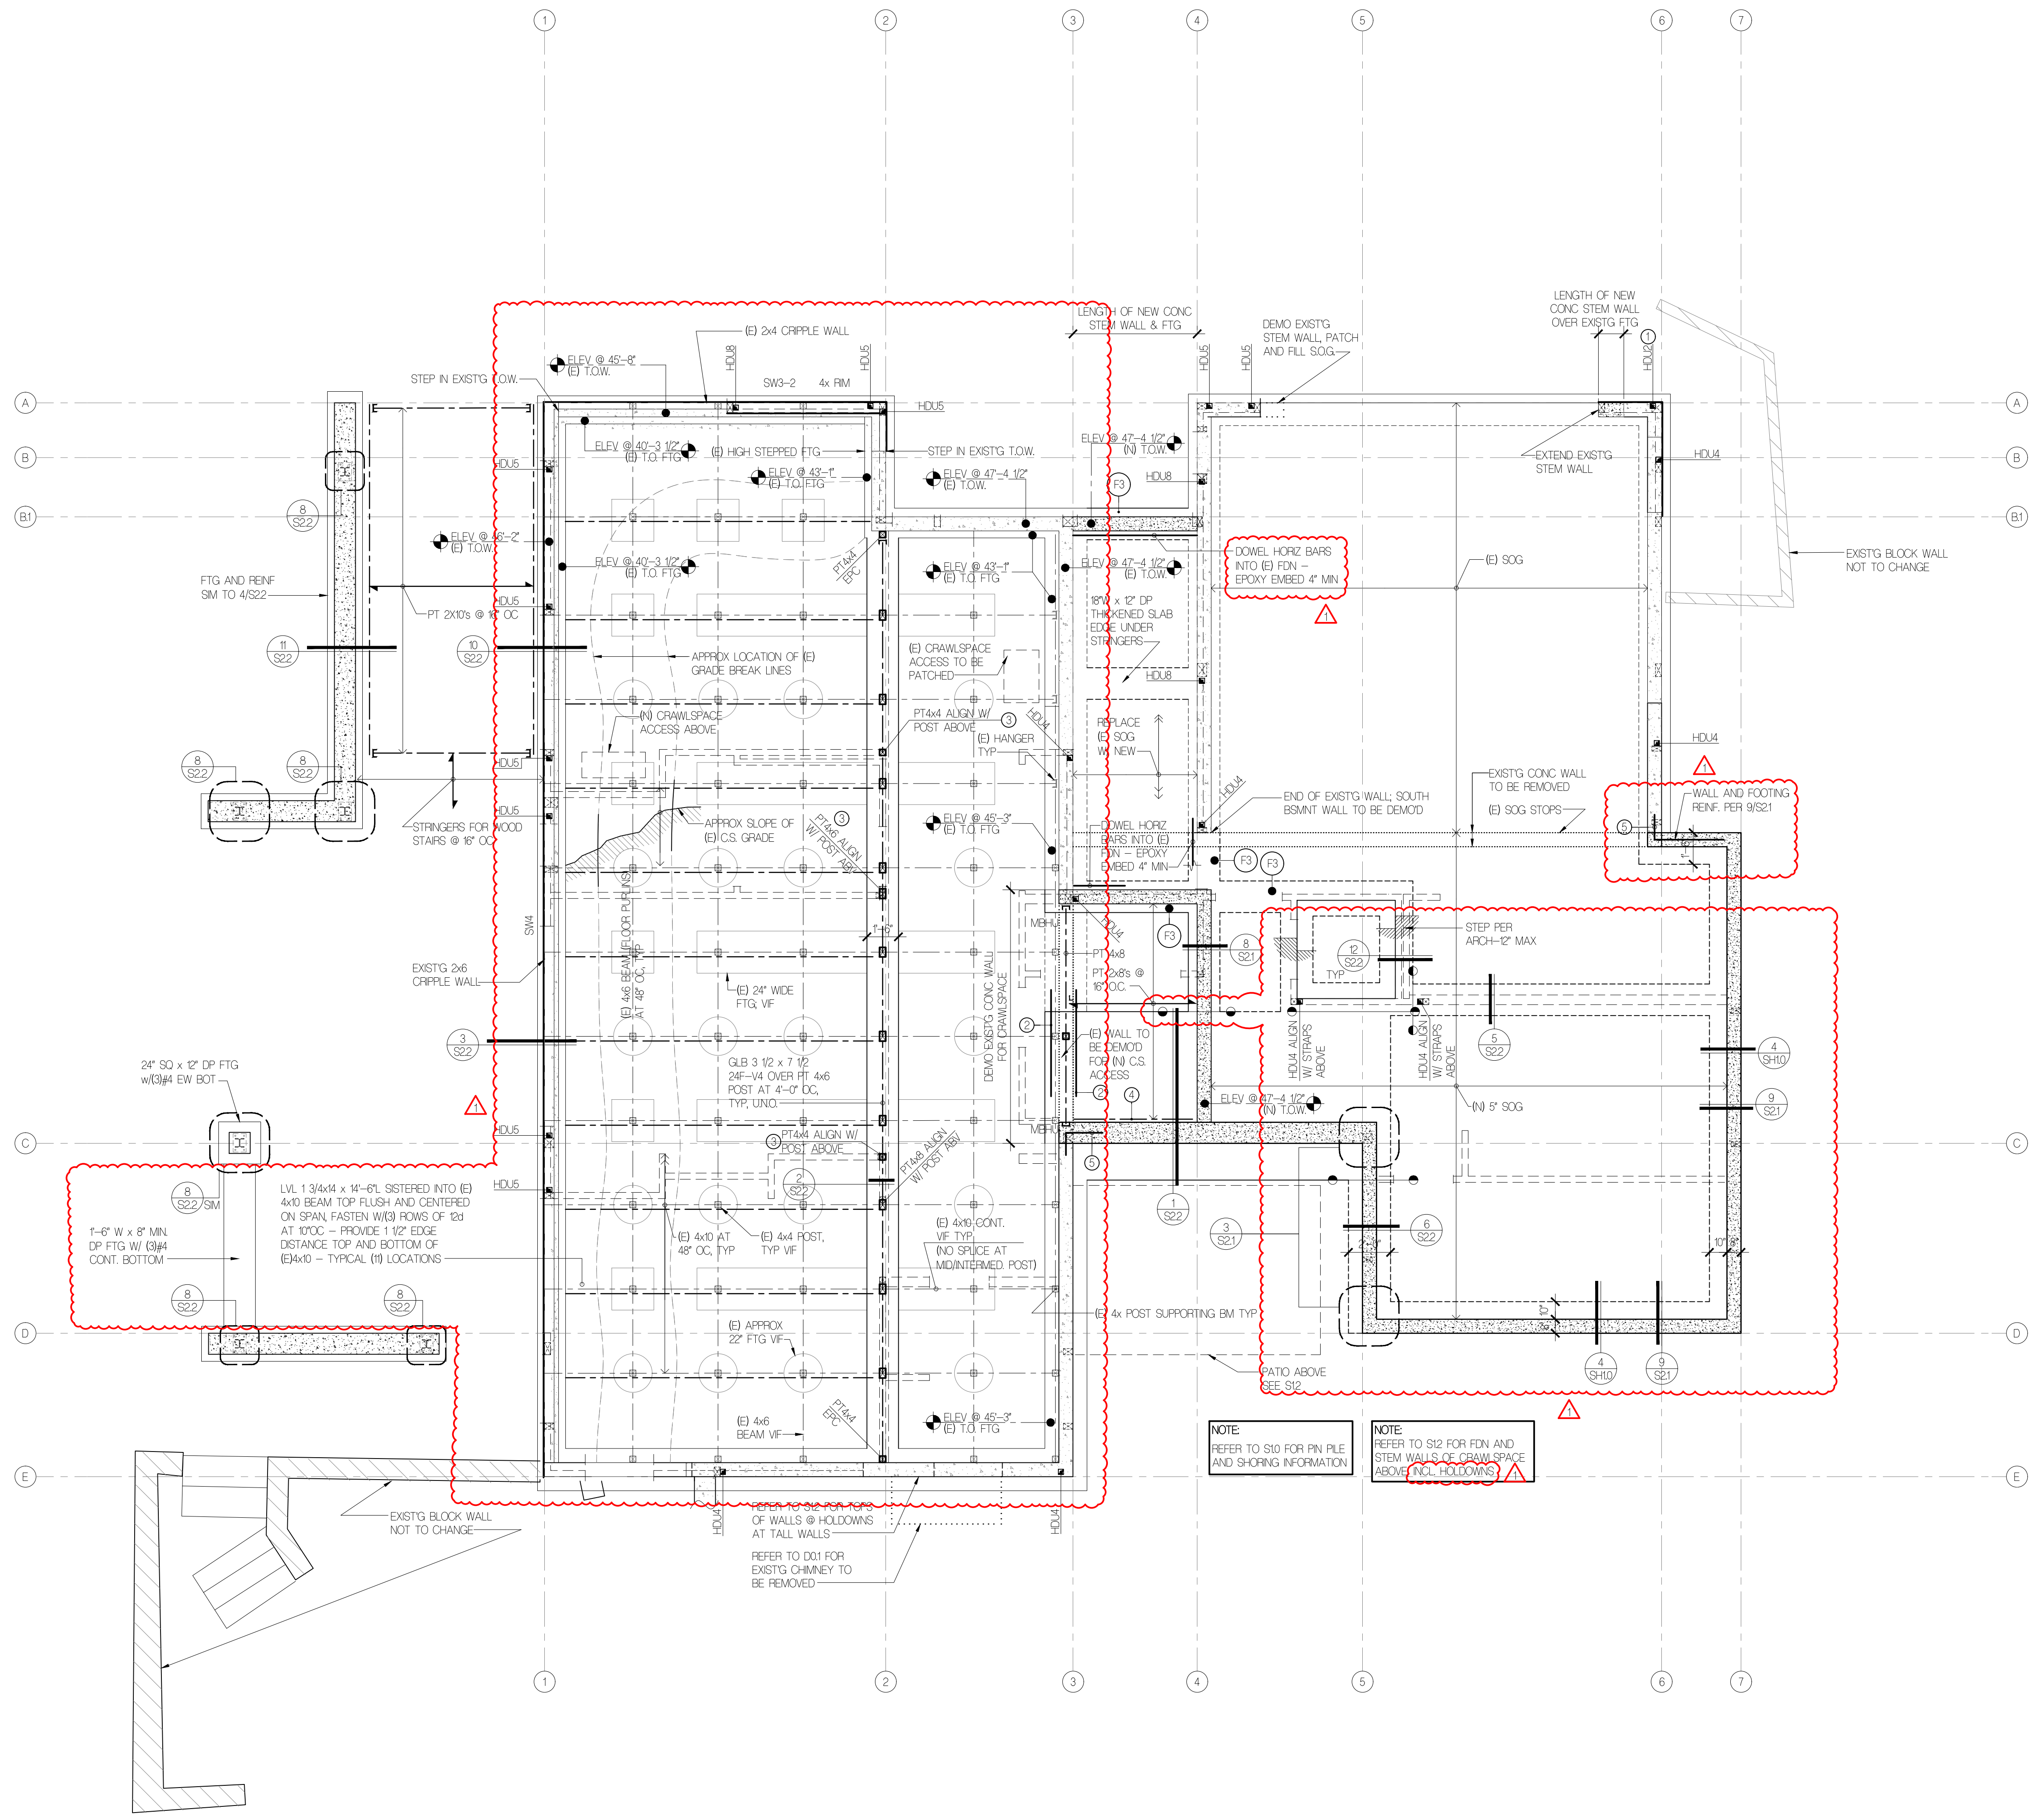

**FOUNDATION & LOWER FLOOR FRAMING PLAN**

1/4" = 1'-0"

**FLOISAND STUDIO**

1941 1st avenue south, 2e  
 seattle, wa 98134  
 ph 206.634.0136

**OWNER**  
 Balsa & Mina Laban  
 PHONE: 524662931

**ARCHITECT**  
 FLOISAND STUDIO  
 1941 FIRST AVENUE SOUTH #2E  
 SEATTLE, WA 98134  
 PHONE: 206.634.0136  
 CONTACT: ALLISON HOGUE

**SURVEYOR**  
 TERRANE  
 10071 MAIN STREET, SUITE 102  
 BELLEVUE, WA 98004  
 PHONE: 425.458.4488  
 CONTACT: KATHERINE RYG

**WETLAND BIOLOGIST**  
 WETLAND RESOURCES, INC  
 9505 19TH AVE SE, STE 106  
 EVERETT, WA 98203  
 PHONE: 425.337.3714  
 CONTACT: NIELS PEDERSEN

**LAND USE CONSULTANT**  
 MALSAM TSANG STRUCTURAL ENGINEERING  
 191 SECOND AVE, STE 1800  
 SEATTLE, WA 98104  
 PHONE: 206.654.1275

**STRUCTURAL**  
 MALSAM TSANG STRUCTURAL ENGINEERING  
 122 S JACKSON ST #210  
 SEATTLE, WA 98104  
 PHONE: 206.438.2674  
 CONTACT: MARC MALSAM


**CIVIL ENGINEER**  
 PACIFIC STORMWATER  
 1421 NE 80TH ST  
 SEATTLE, WA 98115  
 PHONE: (206) 353-7495  
 CONTACT: DAVID FARR

**GEOTECHNICAL ENGINEER**  
 ZIPPERGEO  
 19019 36TH AVE W, STE E  
 LYNNWOOD, WA 98036  
 PHONE: (425) 582-9928  
 CONTACT: JAMES GEORGIS

**LABAN REMODEL**

10 BROOK BAY  
 MERCER ISLAND, WA 98040

PROFESSIONAL STAMP

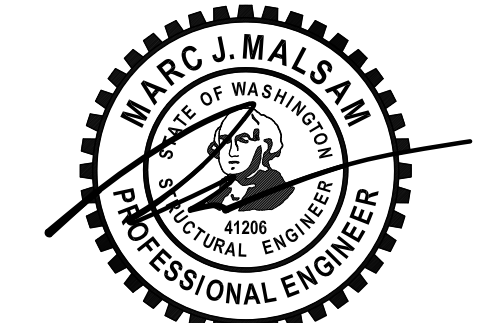

STRUCTURAL CONTENTS ONLY

BUILDING DEPT STAMP

ISSUE	DATE
CORRECTIONS #1	10.10.23
PERMIT SET	4.14.23

FDN & LOWER FLOOR FRMG PLAN

**S1.1**

# PLAN NOTES

- TYPICAL NEW FLOOR FRAMING CONSISTS OF 3/4" WOOD FLOORING OVER 1 3/4" GYPSUM UNDERLAYMENT W/ HYDRO-TUBING PER ARCH OVER 3/4" T&G APA RATED SHEATHING (SPAN RATING 48/24) OVER 1" T.J. 210s AT 16" OC UNO. PROVIDE DBL JOISTS UNDER ALL PARALLEL PARTITIONS THAT EXTEND OVER MORE THAN HALF THE JOIST LENGTH.
- TYPICAL NEW WATER PROOF DECK FRAMING CONSISTS OF 3/4" PORCELAIN SLAB (94 PSF MAX) PER ARCH OVER 3/4" T&G APA RATED SHEATHING (SPAN RATING 48/24) OVER (2)x(2) DF#1s AT 16" OC UNO. JOISTS CAN BE TAPERED TO A MINIMUM DEPTH OF 8".
- GLUE AND NAIL NEW FLOOR AND DECK SHEATHING w/ 8d AT 6" OC AT FRAMED PANEL EDGES AND AT 12" OC IN THE FIELD, UNO.
- "SW\_" INDICATES SHEARWALL BELOW FRAMING SHOWN. REFER TO SHEARWALL SCHEDULE ON 4/S23 FOR ADDITIONAL INFORMATION. ALL EXTERIOR WALLS ARE SW6, UNO.
- ALL REQUIRED NEW HEADERS SHALL BE (2)x8, UNO. REFER TO DETAIL 8/S23 FOR ADDITIONAL REQUIREMENTS.
- PROVIDE (2) BEARING (TRIMMER) STUDS AT EACH END OF ALL EXISTING AND NEW HEADERS AND BEAMS 6'-0" IN LENGTH AND OVER, UNO.
- WHERE EXISTING AND NEW POSTS OCCUR PROVIDE SOLID VERTICAL GRAN BLOCKING SOLID THRU FLOOR TO MATCHING SUPPORTS BELOW, UNO.
- TYPICAL EXISTING AND NEW WALL FRAMING CONSISTS OF 2x4s OR 2x6s AT 16" OC AT EXTERIOR WALLS AND 2x4s OR 2x6s AT 16" OC AT INTERIOR WALLS PER ARCH DRAWINGS, UNO.
- REFER TO SHEET S23 FOR TYPICAL WOOD FRAMING DETAILS.
- REFER TO GENERAL STRUCTURAL NOTES SHEET S01 FOR ADDITIONAL REQUIREMENTS.
- DO NOT SCALE DRAWINGS. REFER TO ARCHITECTURAL DRAWINGS FOR ALL DIMENSIONS.

# STRUCTURAL LEGEND



	WALL ABOVE		SHEAR WALL: SEE 4/S23 HEAVIEST LINE REPRESENTS PANEL SIDE
	STRUCTURAL WALL BELOW		POST PER PLAN
	NEW JOIST/RAFTER		POST ABOVE
	NEW BEAM / HEADER		METAL STRAP
	EXIST'G BEAM / HEADER		DROPPED BEAM / HEADER
	HORIZ CS16 x 3'-0" LONG - TOP FLUSH BEAM TO DOUBLE TOP PLATES OR BEAM TO RIM OR BEAM TO BEAM		DRAG STRUT - NAIL THRU SHEATHING WITH 8d NAILS @ 4" OC INTO ENTIRE LENGTH OF MEMBER
	HORIZ (2) CS16 x 3'-0" BEAM TO BEAM OR HDR TO TOP PL		DS
	HOLDOWN TENSION TIE - CONNECT MEMBERS W/ PAIR OF HOLDDOWNS W/ THREADED ROD - SHIM CONNECTED MEMBERS FOR SNUG FIT BEARING		(N) CONC WALL
	HDUX		(E) CONC WALL
	METAL HANGERS		(N) CONC CURB OVER (E) CONC WALL
			KNIFE PLATE

# FOOTNOTES

- POST ABOVE TO BEAR DIRECTLY ON TOP OF BEAM (NOTCH FLOOR SHEATHING) WITH (2) A35 BOTTOM OF POST TO TOP OF BEAM
- NOTCH BOTTOM OF PSL BEAM 2-3/4" MAX TO FLUSH WITH TOP FLUSH 2x12 RAFTERS, DO NOT OVERCUT.
- PROVIDE 0.22" DIAM. x 6" SDWS TIMBER SCREWS AT 24" OC THRU UNDERSIDE OF DOUBLE TOP PLATES TO BOTTOM OF BEAM/RIM.
- SHEARWALL SHEATHING CONTINUOUS THROUGH WALL INTERSECT.
- FRAME OUT FUTURE ELEVATOR OPENING W/ TEMPORARY 2x12s AT 16" OC W/ LUS HANGER EA END TO TEMPORARY 2x12 LEDGER W/ (2) 0.22" DIA x 4" SDWS SCREWS AT 16" OC
- DRILL AND EPOXY #4 REINFORCING BARS INTO EXISTING FOOTING/FOUNDATION WALL OR PREVIOUSLY POLY-FILL WALL WITH 4" OF EMBEDMENT, USE 5/8" DIA DRILL BIT AND SIMPSON EPOXY-TE "SET-XP" OR "SET-3G" FOR ADHESIVE.
- FIELD WELD TOP AND BOTTOM FLANGE W/ 3/16" FILED WELD TO C-CHANNEL.
- POST SHALL BE CONTINUOUS FROM FOUNDATION TO TOP OF ROOF FRAMING - TOP OF POST TO MATCH TOP OF C-CHANNEL AT TRELLIS FRAMING.

# FLUSH BEAM SCHEDULE

MARK	SIZE	BRG STUDS	HANGER-UNO
B1	LSL 1-3/4 x 14	2	HUS181/10
B2	LSL 3-1/2 x 14	2	HUS4100
B3	PSL 5-1/4 x 14	3	HGUS550/12
B4	PSL 7 x 14	4	HGUS725/12

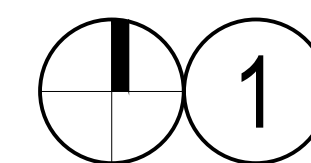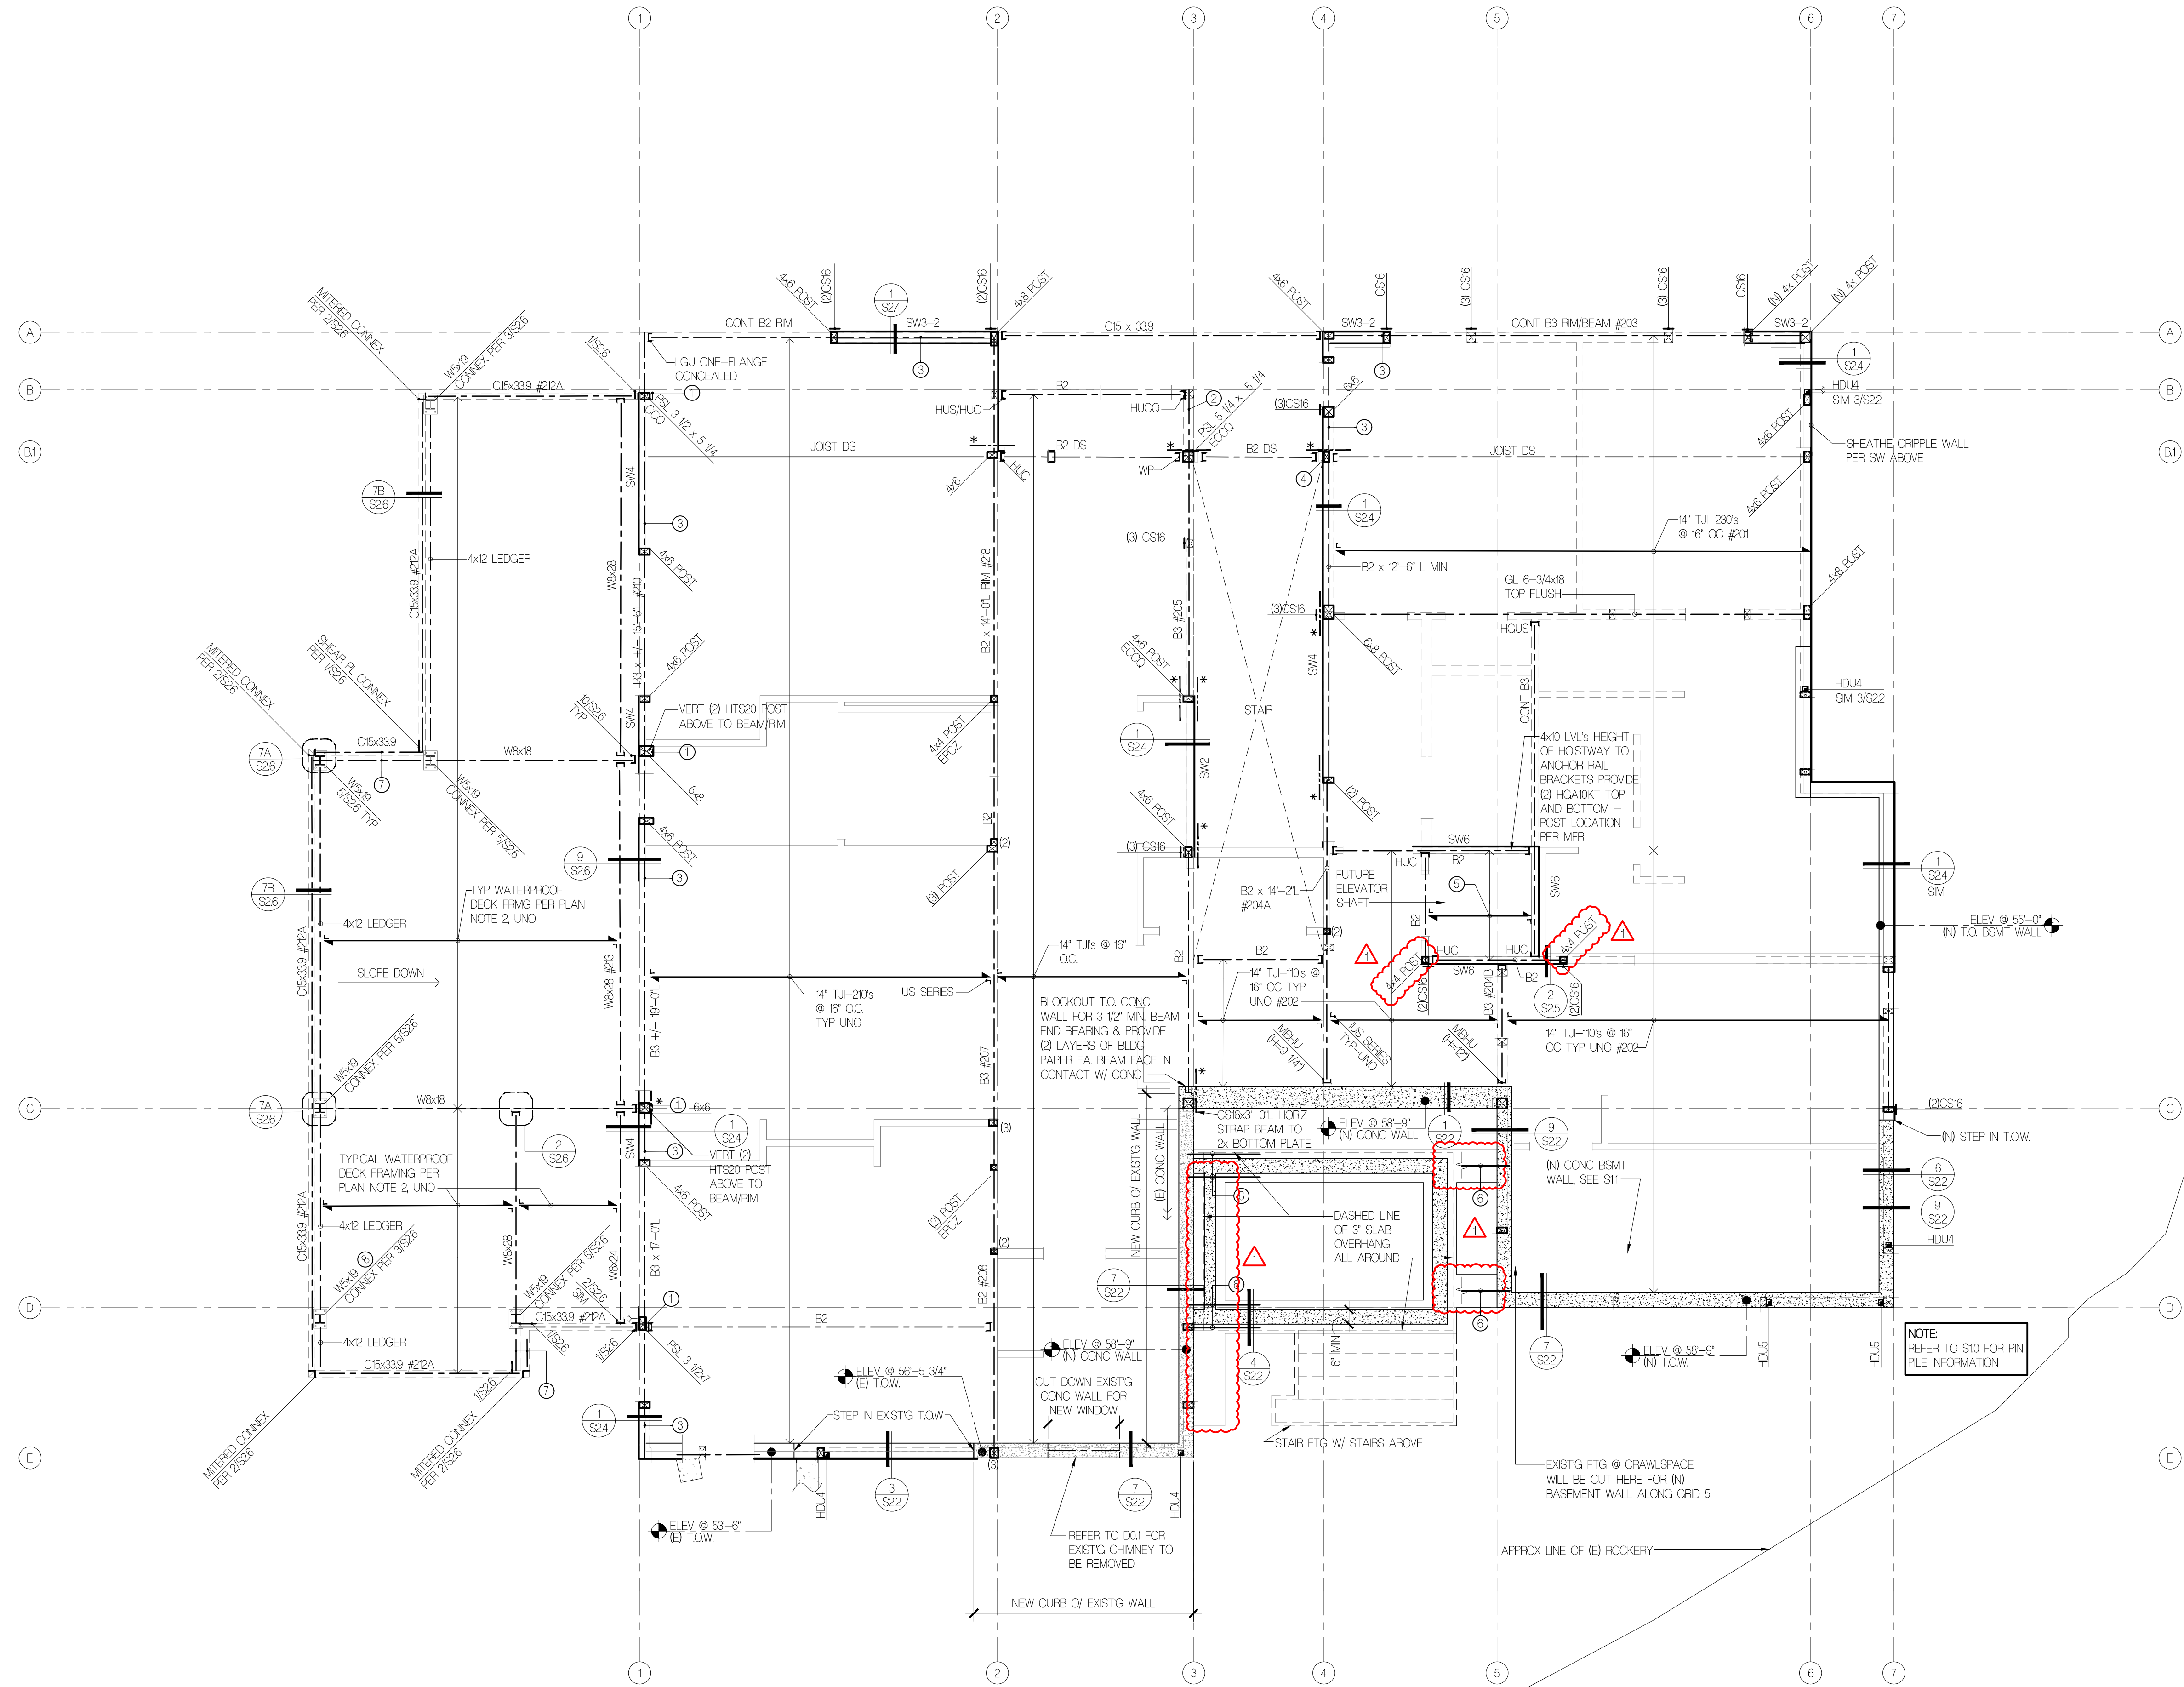

MAIN FLOOR/CRAWL SPACE FRAMING PLAN

1/4" = 1'-0"

# FLOISAND STUDIO

1941 1st avenue south, 2e  
seattle, wa 98134  
ph 206.634.0136

**OWNER**  
BALSA & MINA LABAN  
PHONE: 924862391

**ARCHITECT**  
FLOISAND STUDIO  
1941 1ST AVENUE SOUTH #2E  
SEATTLE, WA 98134  
PHONE: 206.634.0136  
CONTACT: ALLISON HOGUE

**SURVEYOR**  
TERRANE  
1001 MAIN STREET, SUITE 102  
BELLEVUE, WA 98004  
PHONE: 425.458.4488  
CONTACT: KATHERINE RYG

**WETLAND BIOLOGIST**  
WETLAND RESOURCES, INC  
9505 19TH AVE SE, STE 106  
EVERETT, WA 98203  
PHONE: 425.337.3714  
CONTACT: NIELS PEDERSEN

**LAND USE CONSULTANT**  
VAN NESS FELDMAN LLP  
191 SECOND AVE, STE 1800  
SEATTLE, WA 98102-2996  
PHONE: 206.614.1275

**STRUCTURAL**  
MALSAM TSANG STRUCTURAL ENGINEERING  
122 S JACKSON ST #210  
SEATTLE, WA 98104  
PHONE: 206.438.2674  
CONTACT: MARC MALSAM


**CIVIL ENGINEER**  
PACIFIC STORMWATER  
1421 NE 80TH ST  
SEATTLE, WA 98115  
PHONE: (206) 353-7495  
CONTACT: DAVID FAHR

**GEOTECHNICAL ENGINEER**  
ZIPPERGEO  
1909 36TH AVE W, STE E  
LYNNWOOD, WA 98036  
PHONE: (425) 582-9928  
CONTACT: JAMES GEORGIS

# LABAN REMODEL

10 BROOK BAY  
MERCER ISLAND, WA 98040

PROFESSIONAL STAMP

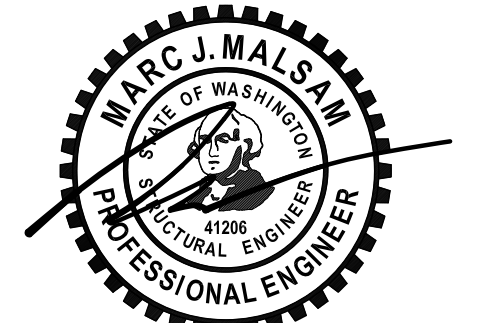

STRUCTURAL CONTENTS ONLY

BUILDING DEPT STAMP

ISSUE	DATE
CORRECTIONS #1	10.10.23
PERMIT SET	4.14.23


# MAIN FLR & UPPER CRAWL FRAMING PLAN

# S1.2

# PLAN NOTES

- TYPICAL ROOF FRAMING CONSISTS OF TAPERED RIGID INSULATION PER ARCH OVER 3/4" T&G APA RATED SHEATHING (SPAN RATING 48/24) OVER PREFABRICATED TRUSSES AT 24" OC. UNO. TOP CHORD OF TRUSS TO SLOPE A MIN OF 3/8" PER 1'-0" PER ARCH. TRUSSES TO BE A MIN DEPTH OF 14". PROVIDE H25A EACH END OF ALL TRUSSES, H25A EACH SIDE OF ALL MULTIPLE TRUSSES. UNO. REFER TO ARCHITECTURAL DRAWINGS FOR TRUSS PROFILE.
- TYPICAL FLAT ROOF FRAMING OVER STAIR AREA CONSISTS OF TAPERED RIGID INSULATION PER ARCH OVER 3/4" T&G APA RATED SHEATHING (SPAN RATING 48/24) OVER 14" TJI-200s AT 24" OC. UNO. PROVIDE H8 EACH END OF ALL RAFTERS, H8 EACH SIDE OF ALL MULTIPLE RAFTERS OR BEAM. UNO.
- NAIL ROOF SHEATHING W/ 8d AT 6" OC AT FRAMED PANEL EDGES AND OVER SHEARWALLS, AND AT 12" OC IN THE FIELD. UNO.
- SW.\* INDICATES SHEARWALL BELOW FRAMING SHOWN. REFER TO SHEARWALL SCHEDULE ON 4/S23 FOR ADDITIONAL INFORMATION. ALL EXTERIOR WALLS ARE SW6. UNO.
- ALL REQUIRED NEW HEADERS SHALL BE (2)2x8. UNO. REFER TO DETAIL 8/S23 FOR ADDITIONAL REQUIREMENTS.
- PROVIDE (2) BEARING (TRIMMER) STUDS AT EACH END OF ALL HEADERS, BEAMS, AND GRCER TRUSSES 6'-0" IN LENGTH AND OVER UNO.
- WHERE EXISTING AND NEW POSTS OCCUR PROVIDE SOLID VERTICAL GRAN BLOCKING SOLID THRU FLOOR TO MATCHING SUPPORTS BELOW.
- TYPICAL EXISTING AND NEW WALL FRAMING CONSISTS OF 2x6s AT 16" OC AT EXTERIOR WALLS AND 2x4s OR 2x6s AT 16" OC AT INTERIOR WALLS PER ARCH DRAWINGS. UNO.
- REFER TO SHEET S23 FOR TYPICAL WOOD FRAMING DETAILS.
- REFER TO GENERAL STRUCTURAL NOTES SHEET S01 FOR ADDITIONAL REQUIREMENTS.
- DO NOT SCALE DRAWINGS. REFER TO ARCHITECTURAL DRAWINGS FOR ALL DIMENSIONS.

# STRUCTURAL LEGEND

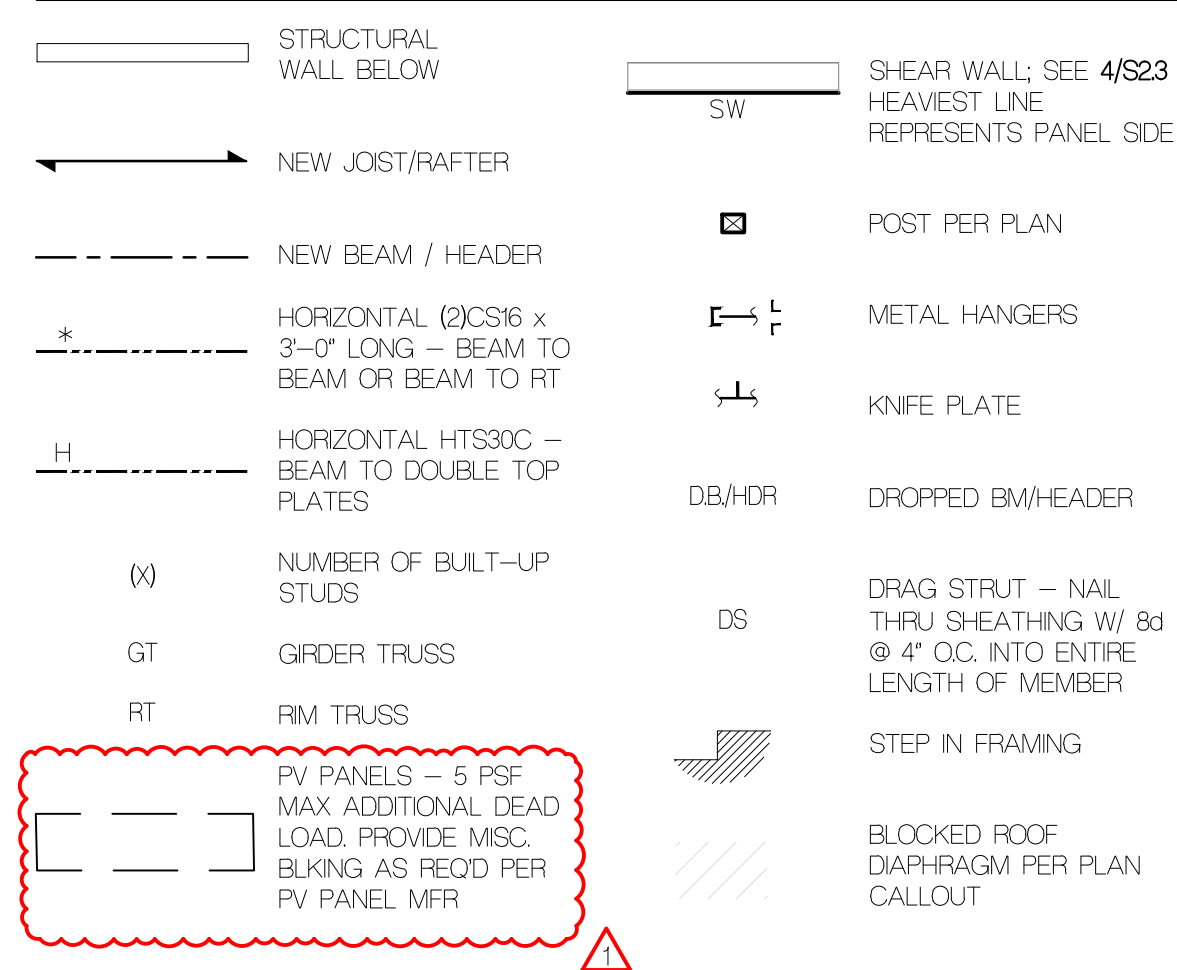

# FOOTNOTES

- PROVIDE HORIZ. CS16 OVER ROOF SHEATHING - LAP RAFTER 1'-6" AND NAIL REMAINING LENGTH TO SNUG FIT FLAT 2x6 FLAT BLOCKING BETWEEN TRUSS TOP CHORD.
- HANGER PER PLAN INSTALL UPSIDE DOWN.
- FURR TOP OF BEAM WITH 2x6 FLAT AS REQUIRED TO MATCH REQUIRED DEPTH FACE NAIL EACH PLY WITH 10d AT 6" OC STAGGERED.
- PROVIDE 0.22" DIAM. x 6" SDWS TIMBER SCREWS AT 24" OC THRU UNDERSIDE OF DOUBLE TOP PLATES TO BOTTOM OF BEAM/RTM.
- SHEAR WALL SHEATHING CONTINUOUS THROUGH WALL INTERSECT.
- INSTALL HEADER DIRECTLY OVER WINDOW ROUGH OPENING.
- TRUSS MANUFACTURER VERTICAL MEMBER 5 1/2" WIDE MIN. TO RECEIVE HWC HANGER NAILS.
- POST SHALL BE CONTINUOUS FROM FOUNDATION TO TOP OF ROOF FRAMING - TOP OF POST TO MATCH TOP OF C-CHANNEL AT TRELLIS FRAMING.


# FLUSH BEAM SCHEDULE

MARK	SIZE	BRG STUDS	HANGER-UNO
B1	LSL 1-3/4 x 14	2	HUS181/10
B2	LSL 3-1/2 x 14	2	HHUS100
B3	PSL 5-1/4 x 14	3	HGUS550/12
B4	PSL 7 x 14	4	HGUS725/12

# ROOF BEAM SCHEDULE

MARK	SIZE	BRG STUDS	HANGER
RB1	LSL 1-3/4 x 11-7/8	2	HUS181/10
RB2	LSL 3-1/2 x 11-7/8	2	HHUS100
RB3	PSL 5-1/4 x 11-7/8	3	HGUS550/10
RB4	PSL 7 x 11-7/8	4	HGUS725/10

① PROVIDE HUC410 WHERE REQUIRED - UNO

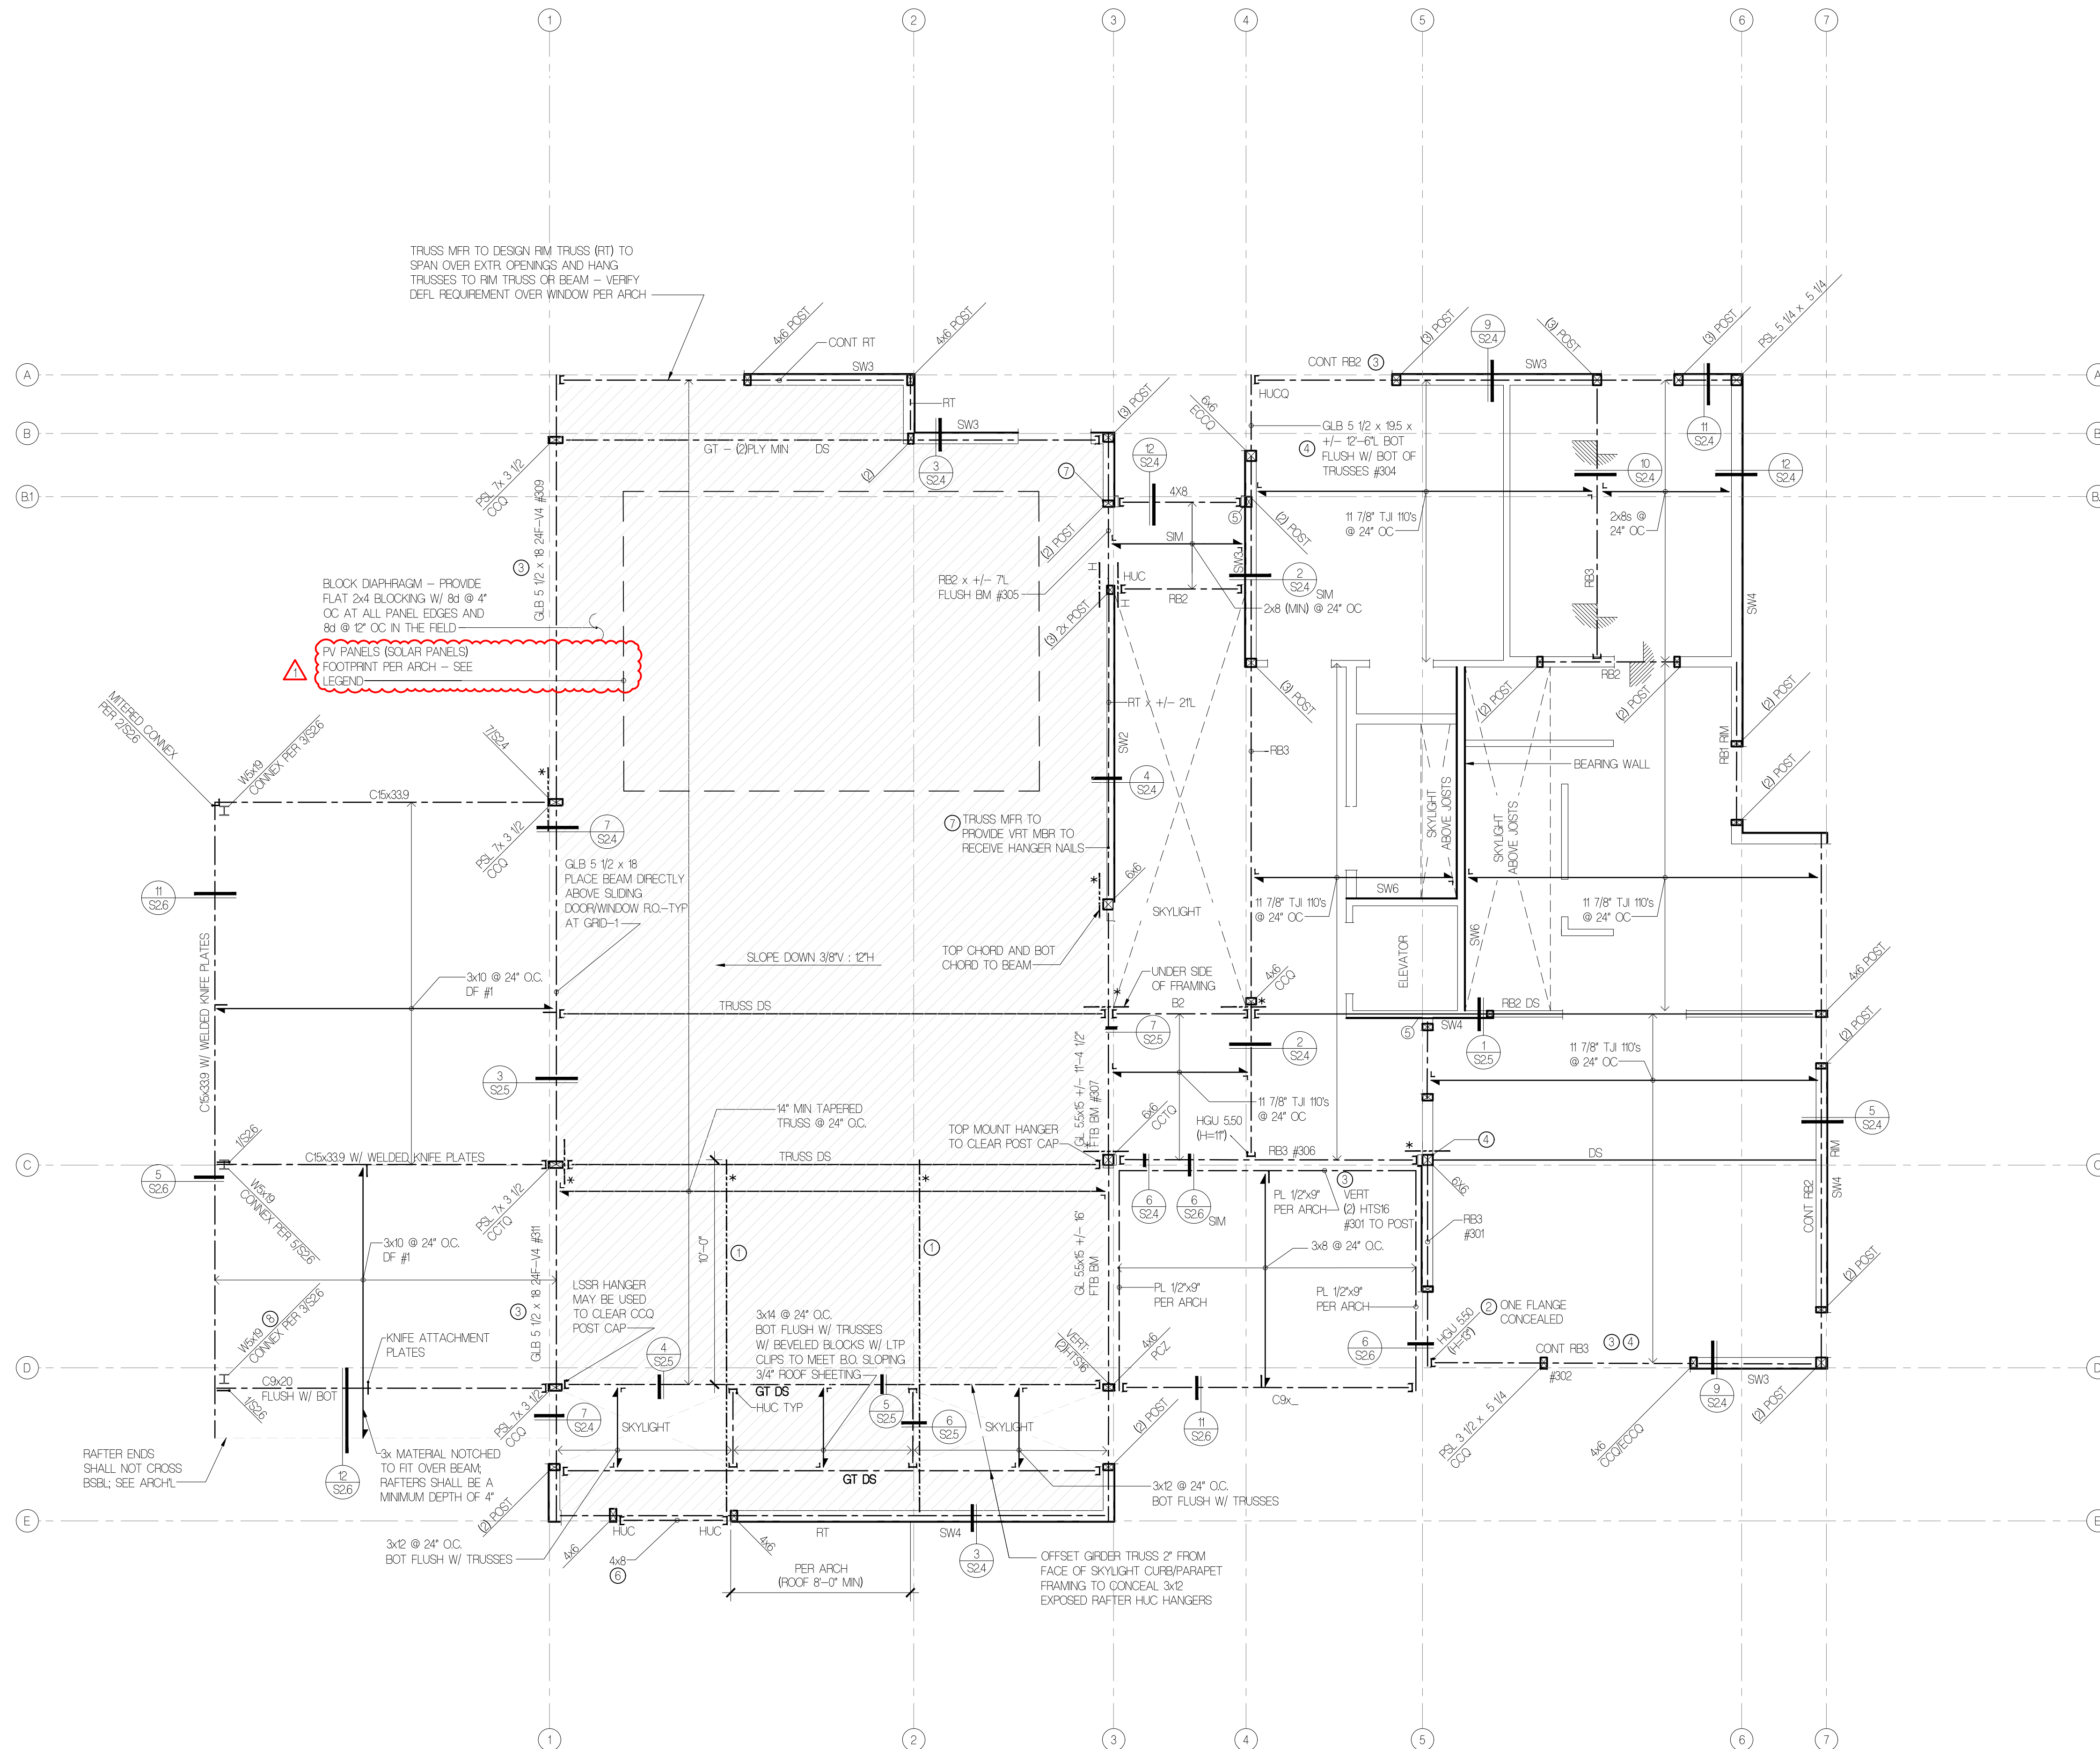

# FLOISAND STUDIO

1941 1st avenue south, 2e  
seattle, wa 98134  
ph 206.634.0136

**OWNER**  
BALSA & MINA LABAN  
PHONE: 524862931

**ARCHITECT**  
FLOISAND STUDIO  
1941 FIRST AVENUE SOUTH #2E  
SEATTLE, WA 98134  
PHONE: 206.634.0136  
CONTACT: ALLISON HOGUE

**SURVEYOR**  
TERRANE  
1001 MAIN STREET, SUITE 102  
BELLEVUE, WA 98004  
PHONE: 425.458.4488  
CONTACT: KATHERINE RYG

**WETLAND BIOLOGIST**  
WETLAND RESOURCES, INC  
9505 19TH AVE SE, STE 106  
EVERETT, WA 98208  
PHONE: 425.337.3714  
CONTACT: NIELS PEDERSEN

**LAND USE CONSULTANT**  
VAN NESS FELDMAN LLP  
191 SECOND AVE, STE 1800  
SEATTLE, WA 98102-2996  
PHONE: 206.654.1275

**STRUCTURAL**  
MALSAM STRUCTURAL ENGINEERING  
122 S JACKSON ST #210  
SEATTLE, WA 98104  
PHONE: 206.438.2674  
CONTACT: MARC MALSAM

**CIVIL ENGINEER**  
PACIFIC STORMWATER  
1421 NE 80TH ST  
SEATTLE, WA 98115  
PHONE: (206) 353-7495  
CONTACT: DAVID FARR

**GEOTECHNICAL ENGINEER**  
ZIPPERGEO  
1909 36TH AVE W, STE E  
LYNNWOOD, WA 98036  
PHONE: (425) 582-9928  
CONTACT: JAMES GEORGIS

# LABAN REMODEL

10 BROOK BAY  
MERCER ISLAND, WA 98040

PROFESSIONAL STAMP




STRUCTURAL CONTENTS ONLY

BUILDING DEPT STAMP

ISSUE	DATE
CORRECTIONS #1	10.10.23
PERMIT SET	4.14.23


# ROOF FRAMING PLAN

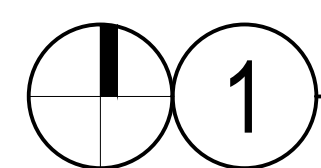


# ROOF FRAMING PLAN

1/4" = 1'-0"


# S1.3

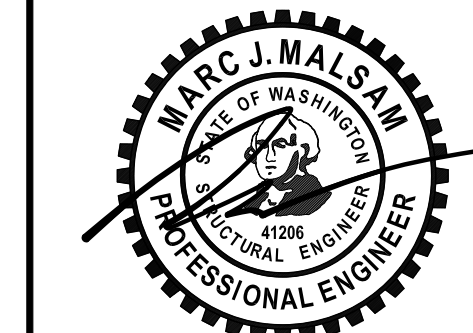


ISSUE	DATE
CORRECTIONS #1	10.10.23
PERMIT SET	4.14.23

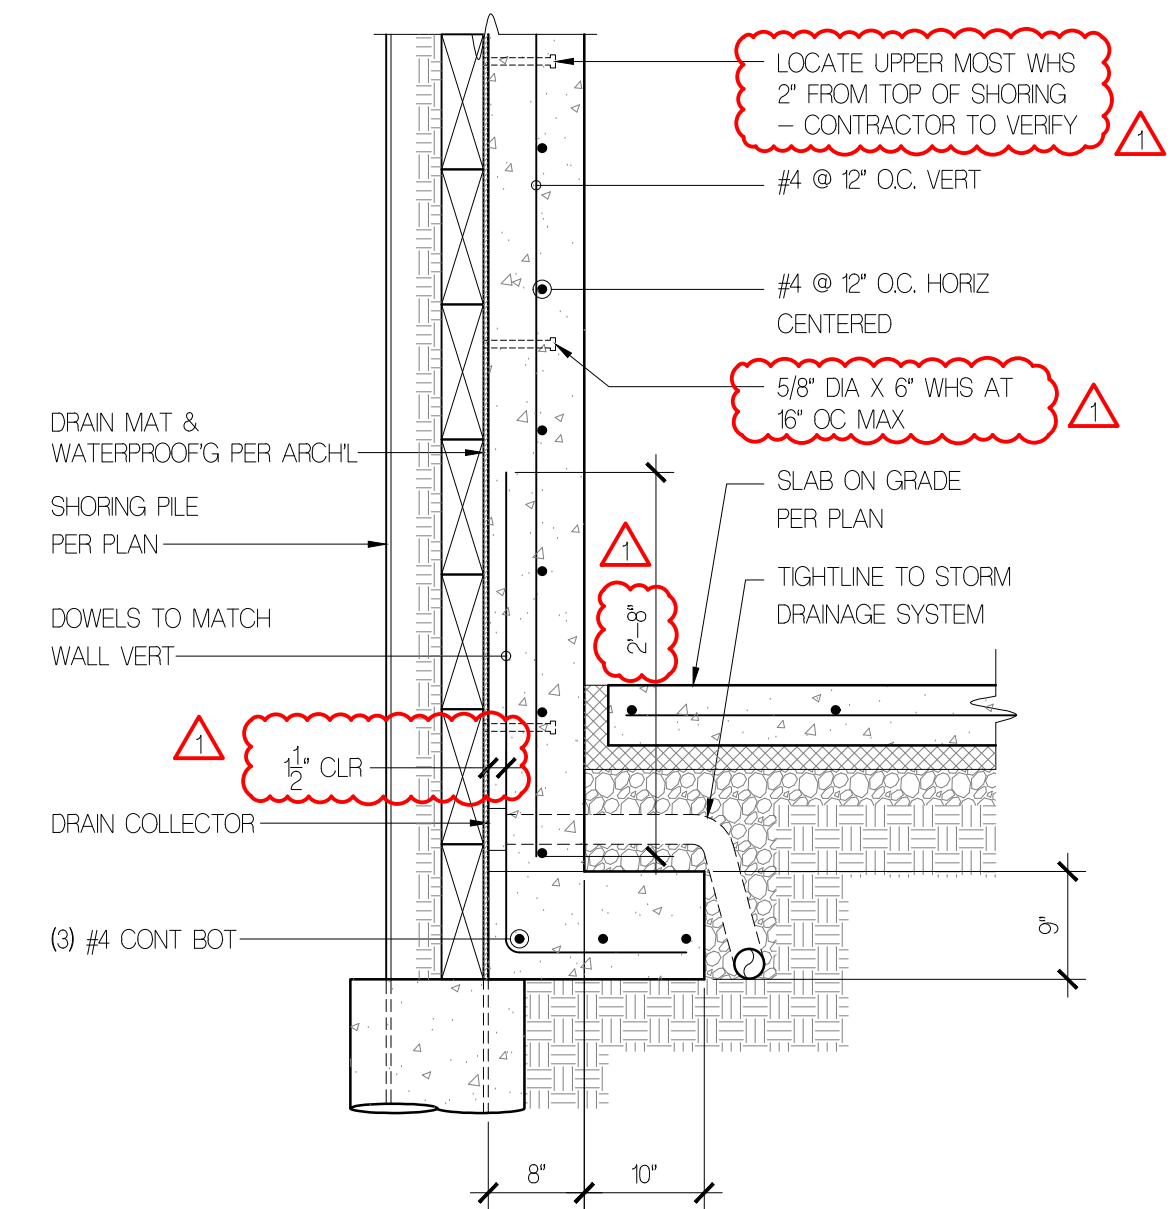


**9 CONCRETE WALL AT SHORING**  
3/4" = 1'-0"

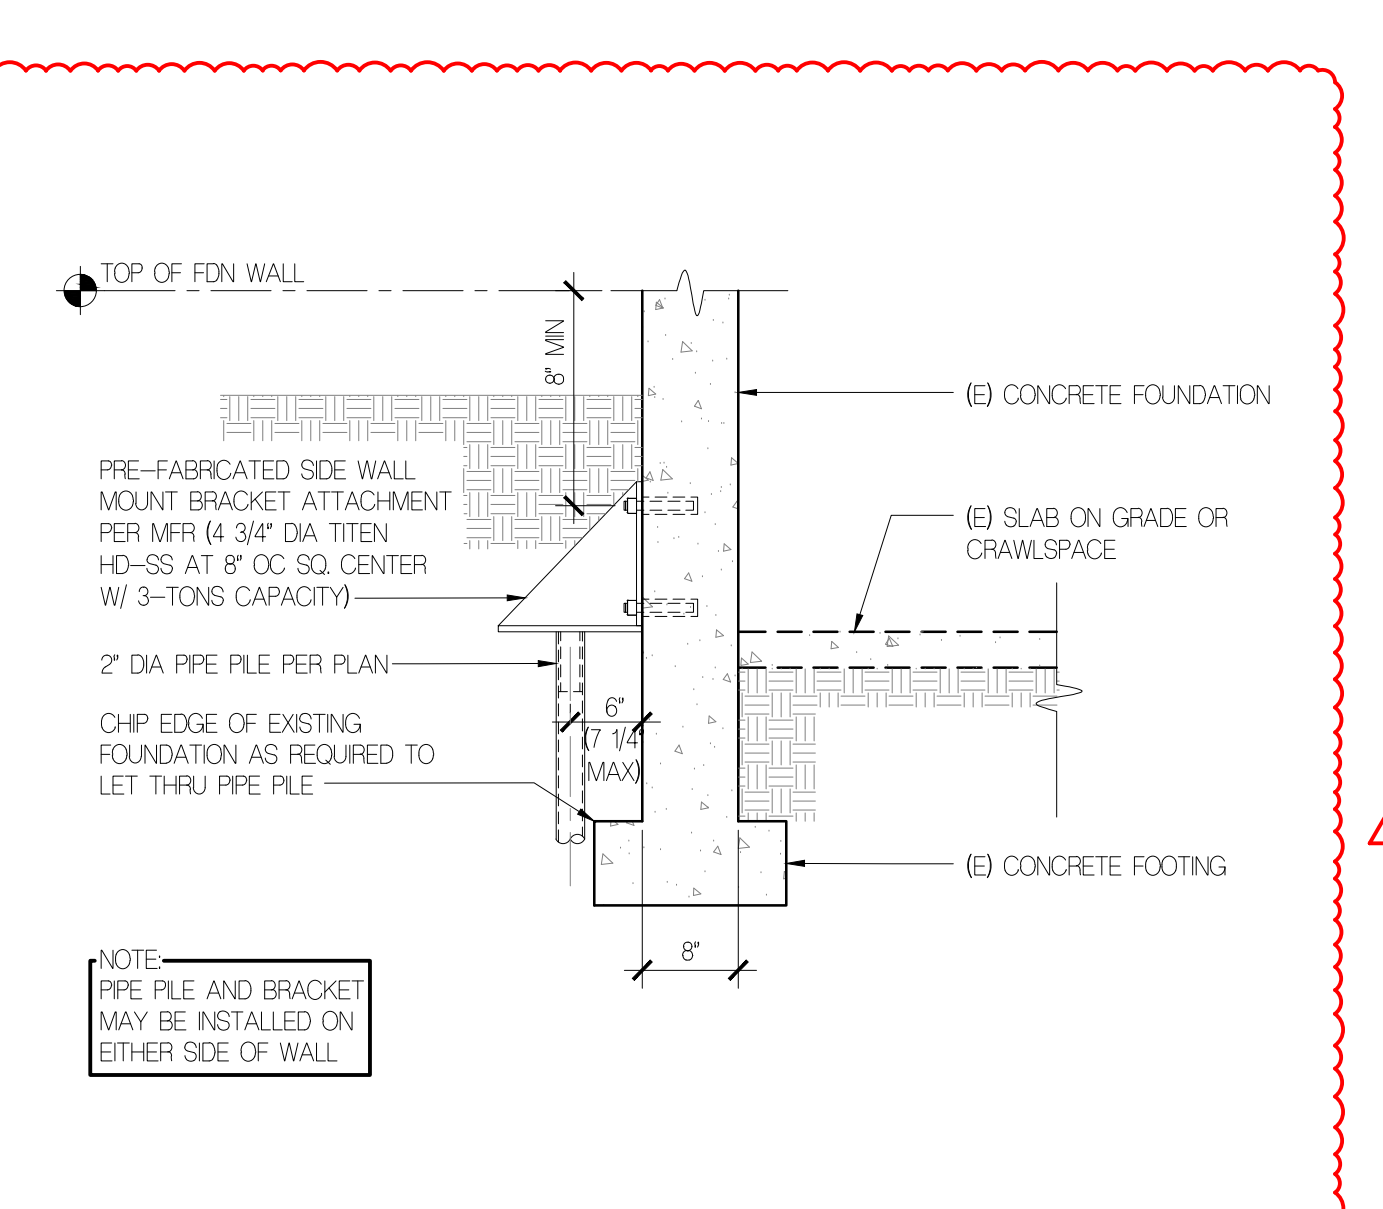


**10 PIPE PILE BOT. OF (E) FTG BRACKET**  
3/4" = 1'-0"

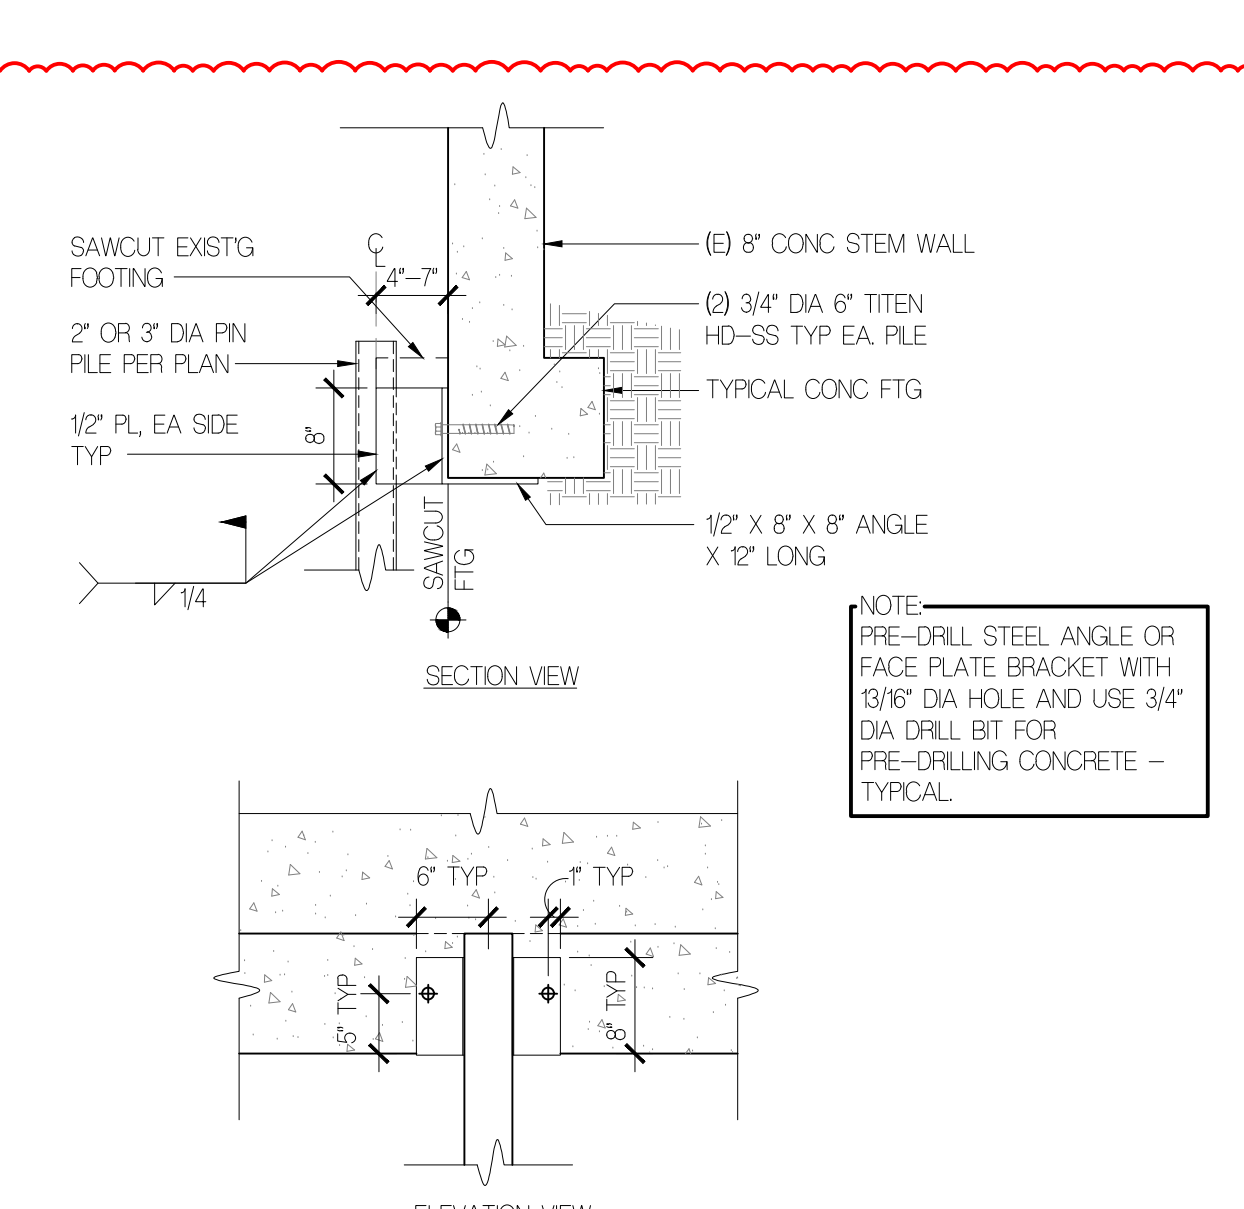


**11 3\"/>**

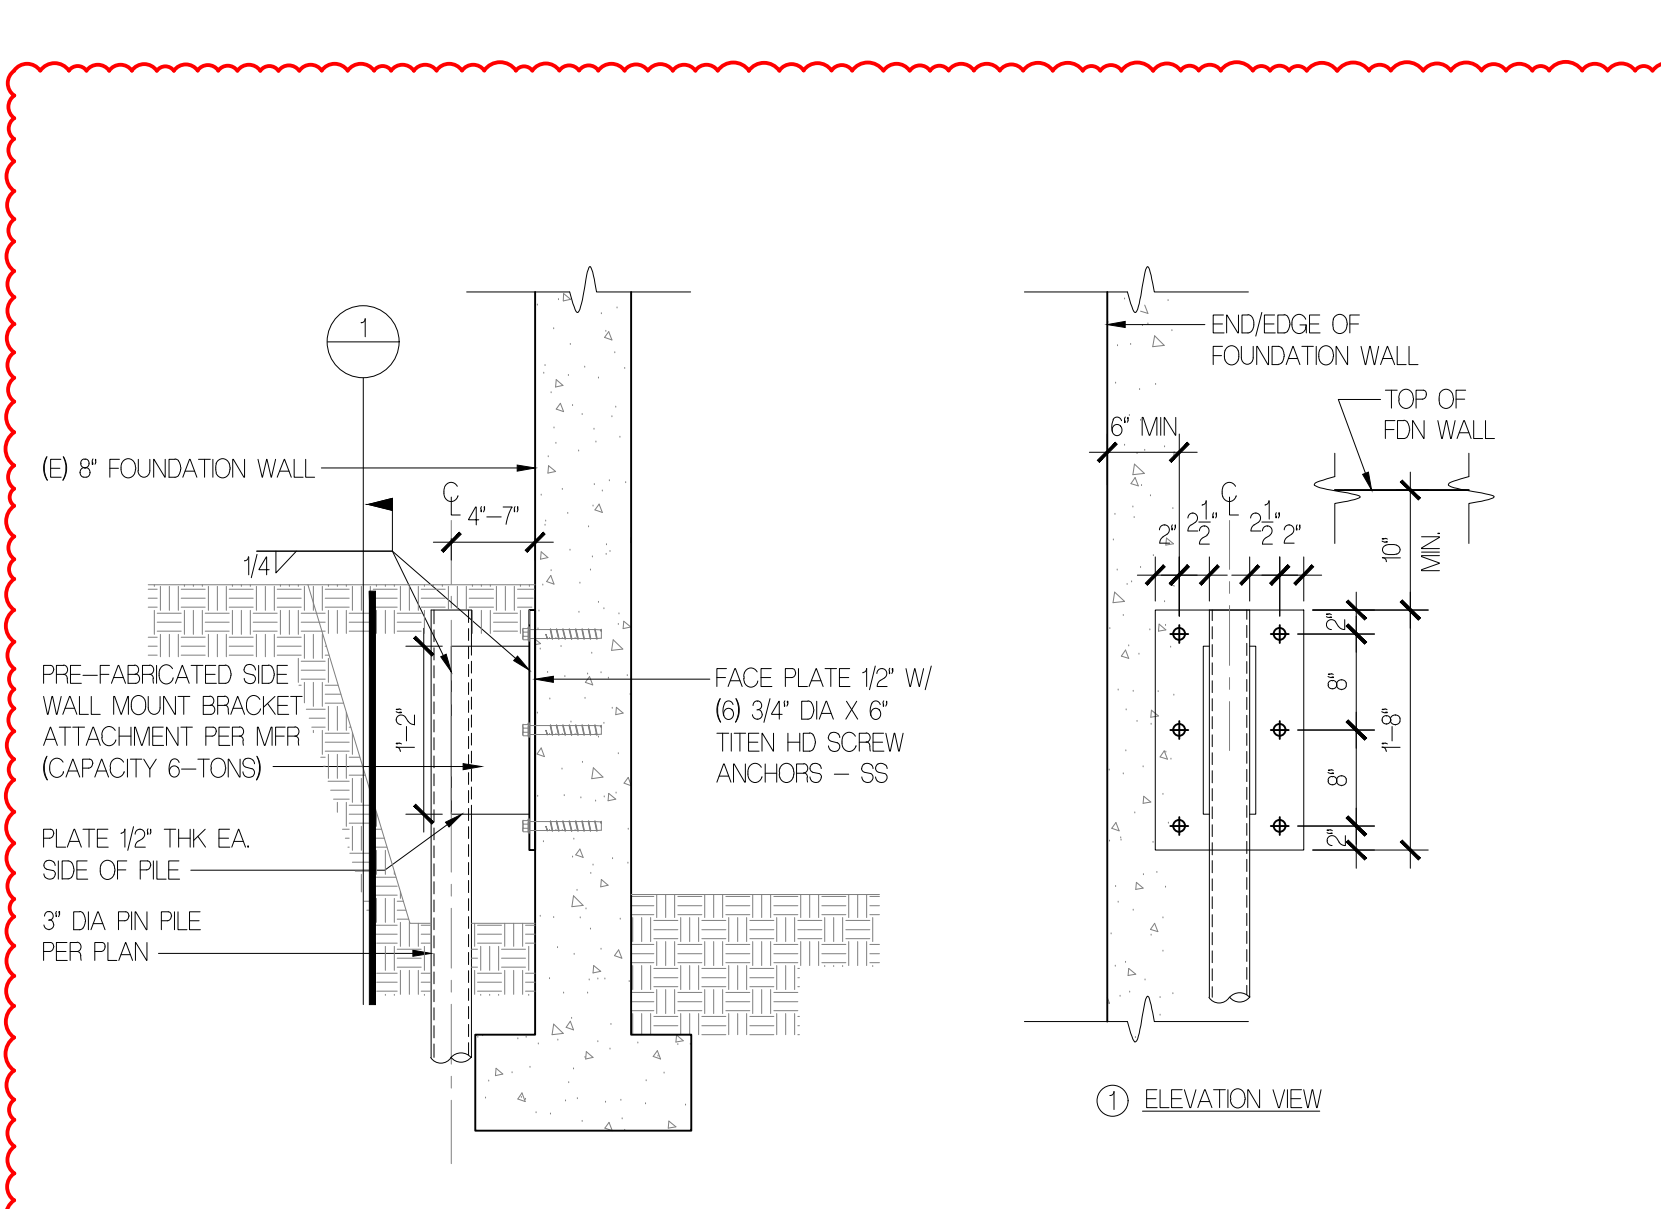


**12 3\"/>**

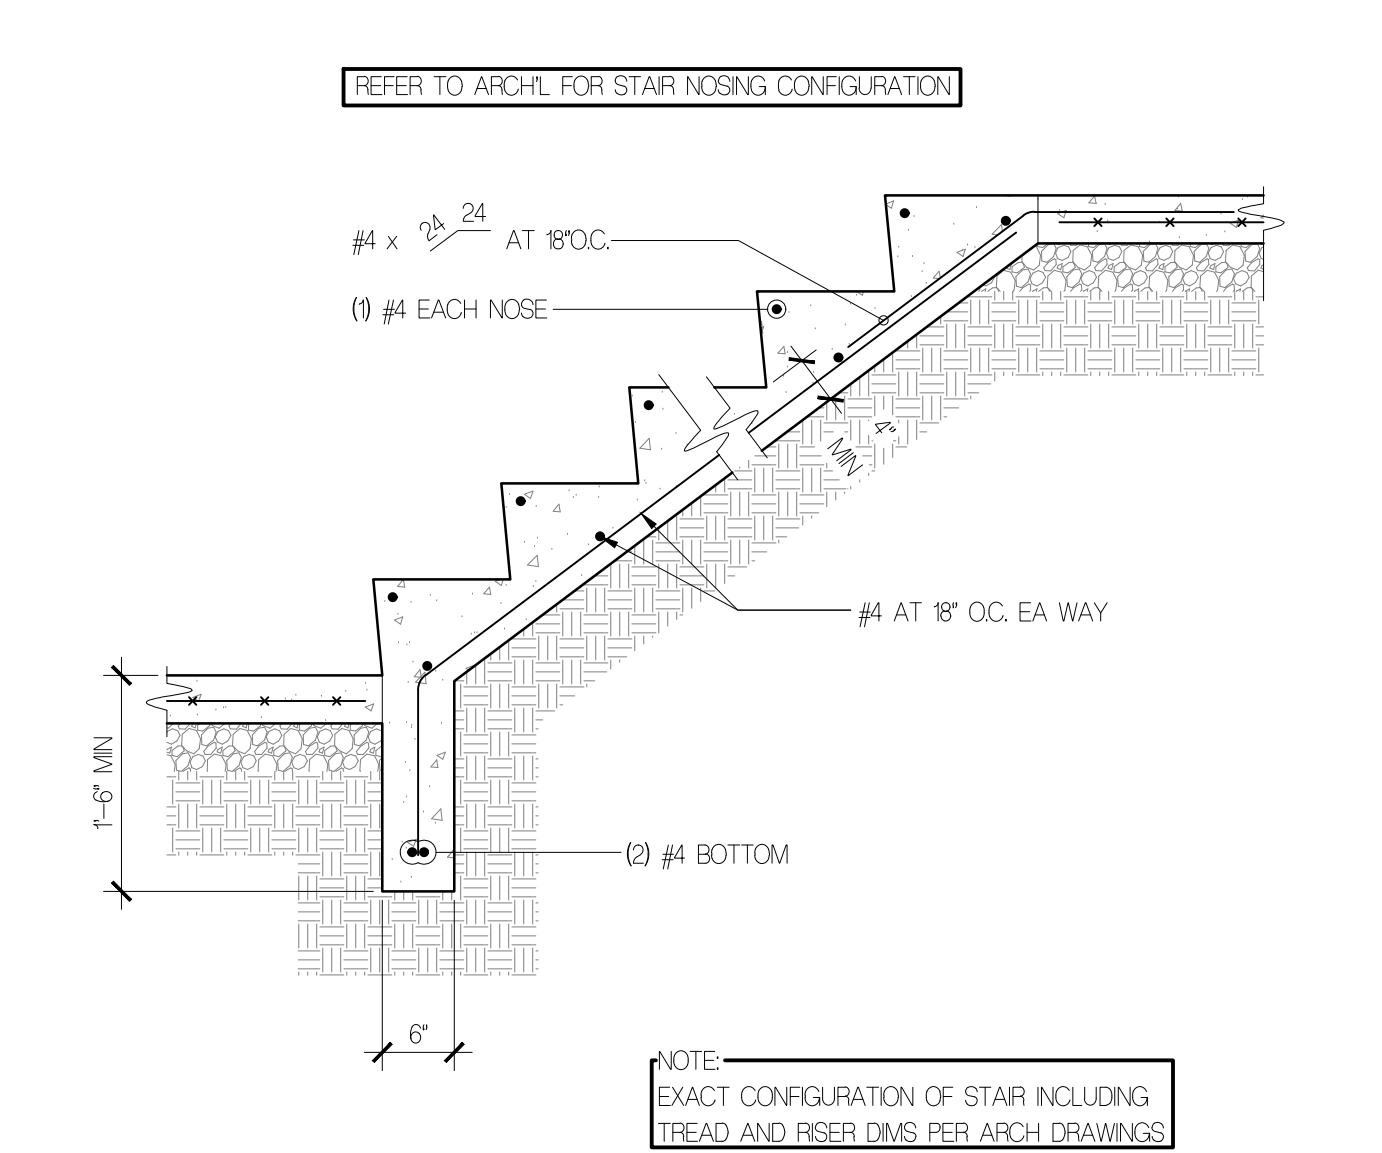


**5 TYPICAL STAIR ON GRADE**  
3/4" = 1'-0"

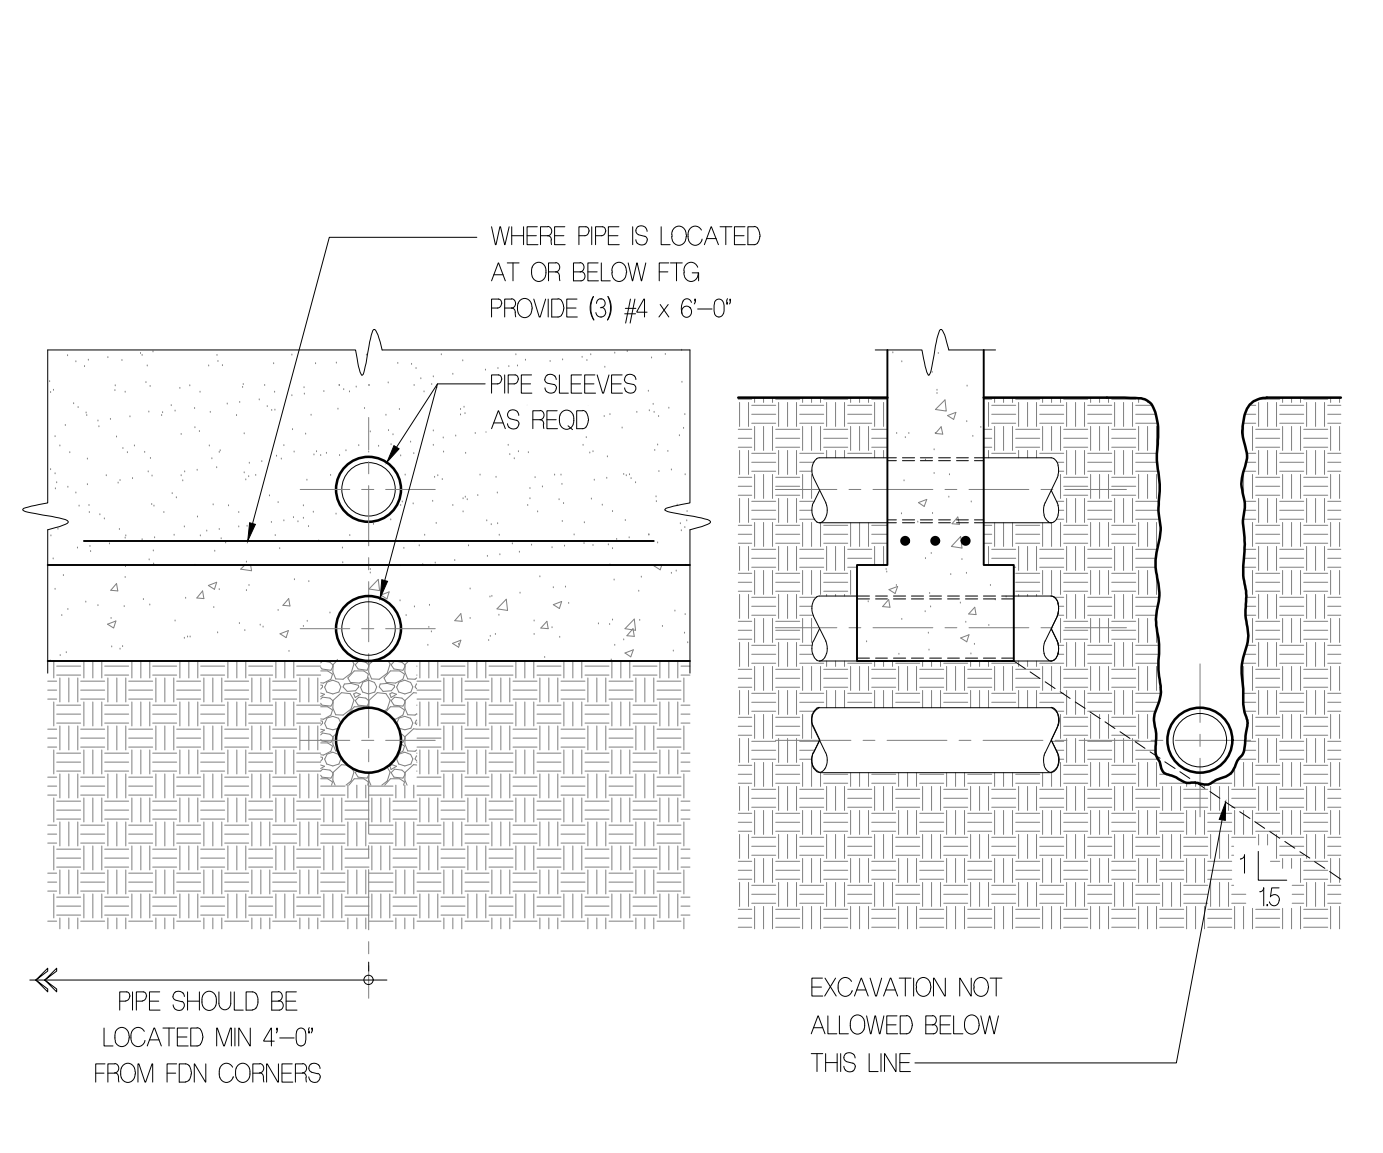


**6 BEAM CONNECTION TO CONCRETE WALL**  
3/4" = 1'-0"

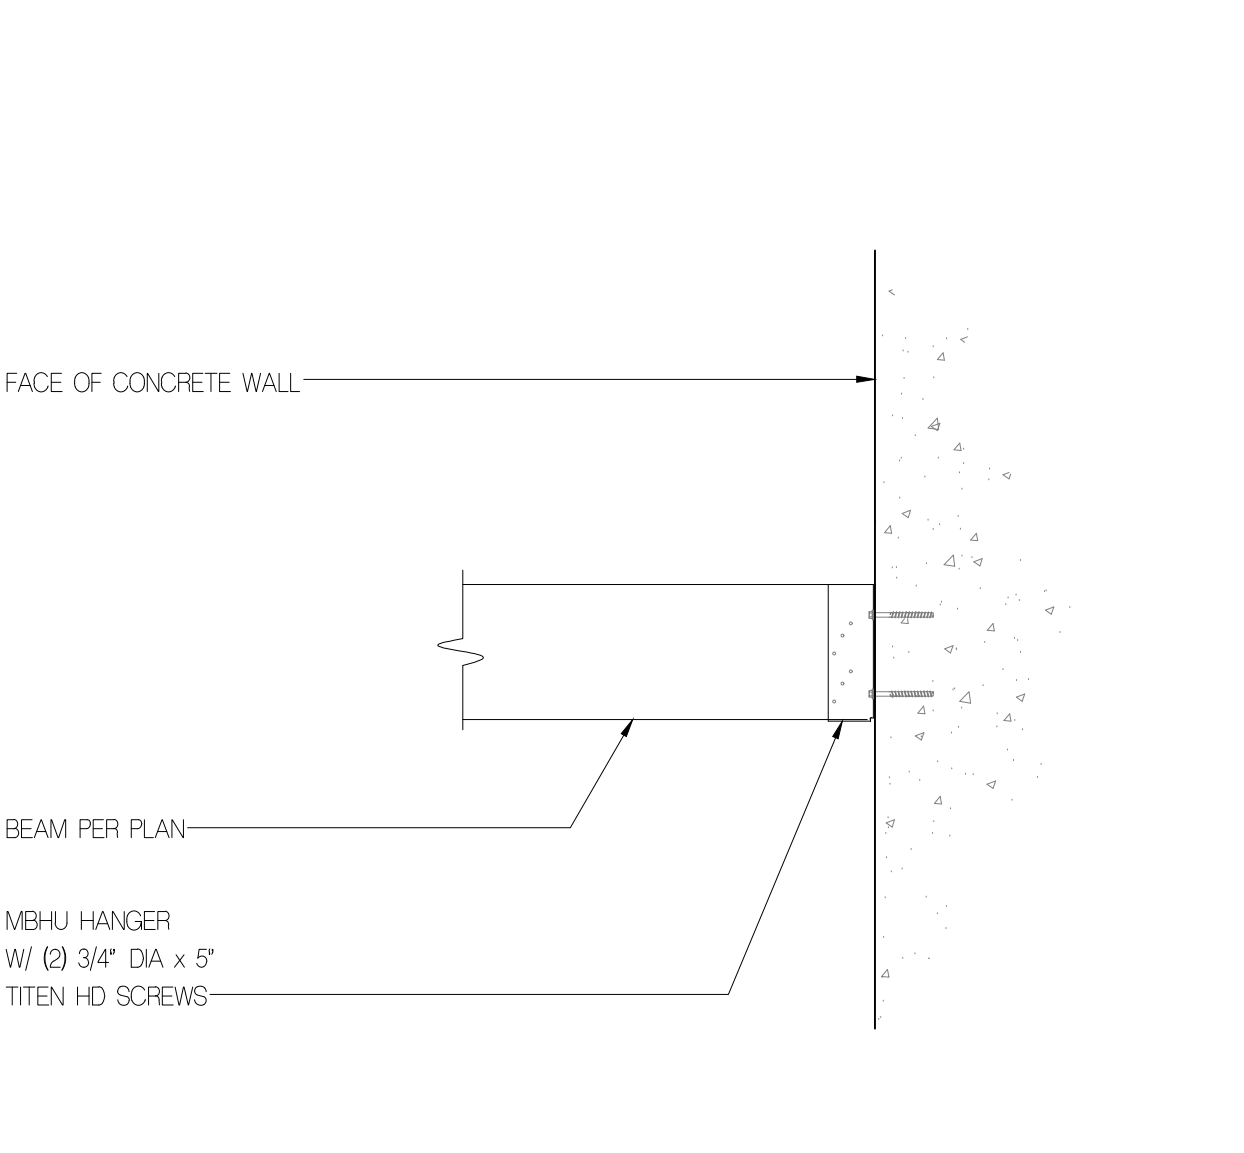


**7 CRAWLSPACE @ STEMWALL - GRID 4**  
3/4" = 1'-0"

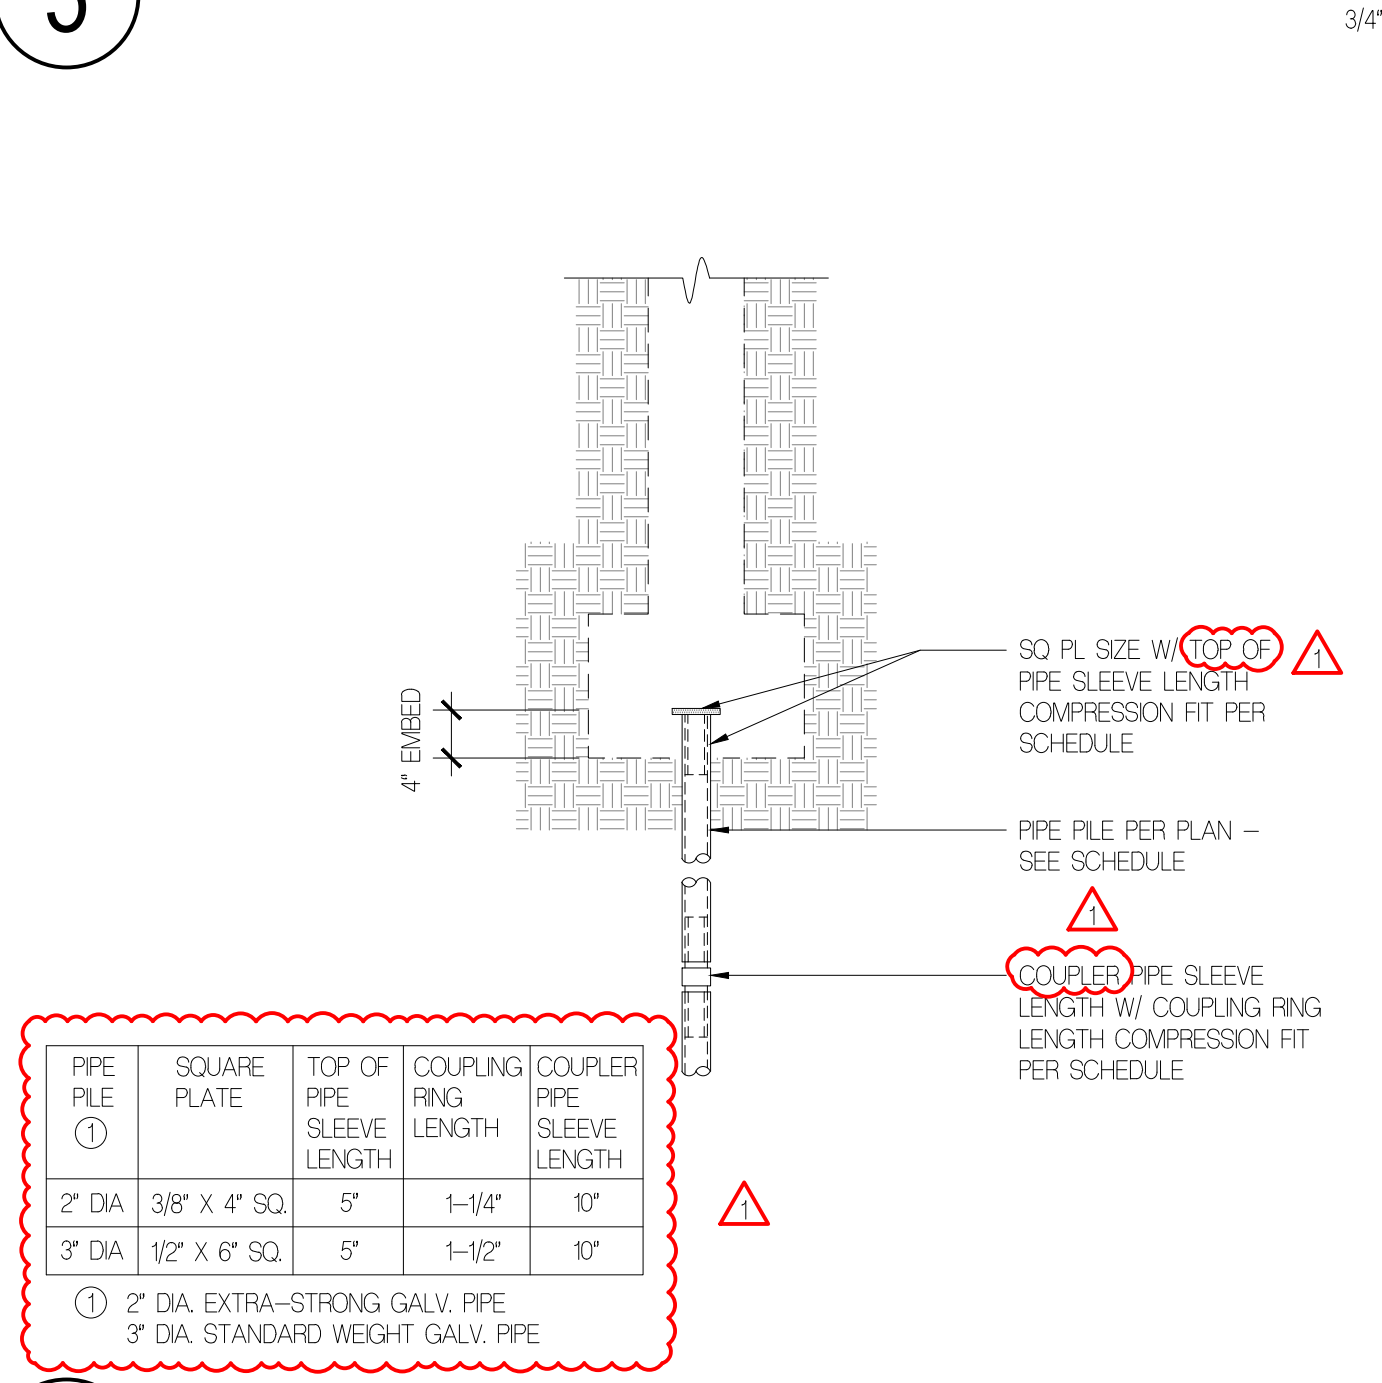


**1 TYPICAL PIPE PILE DETAIL**  
3/4" = 1'-0"

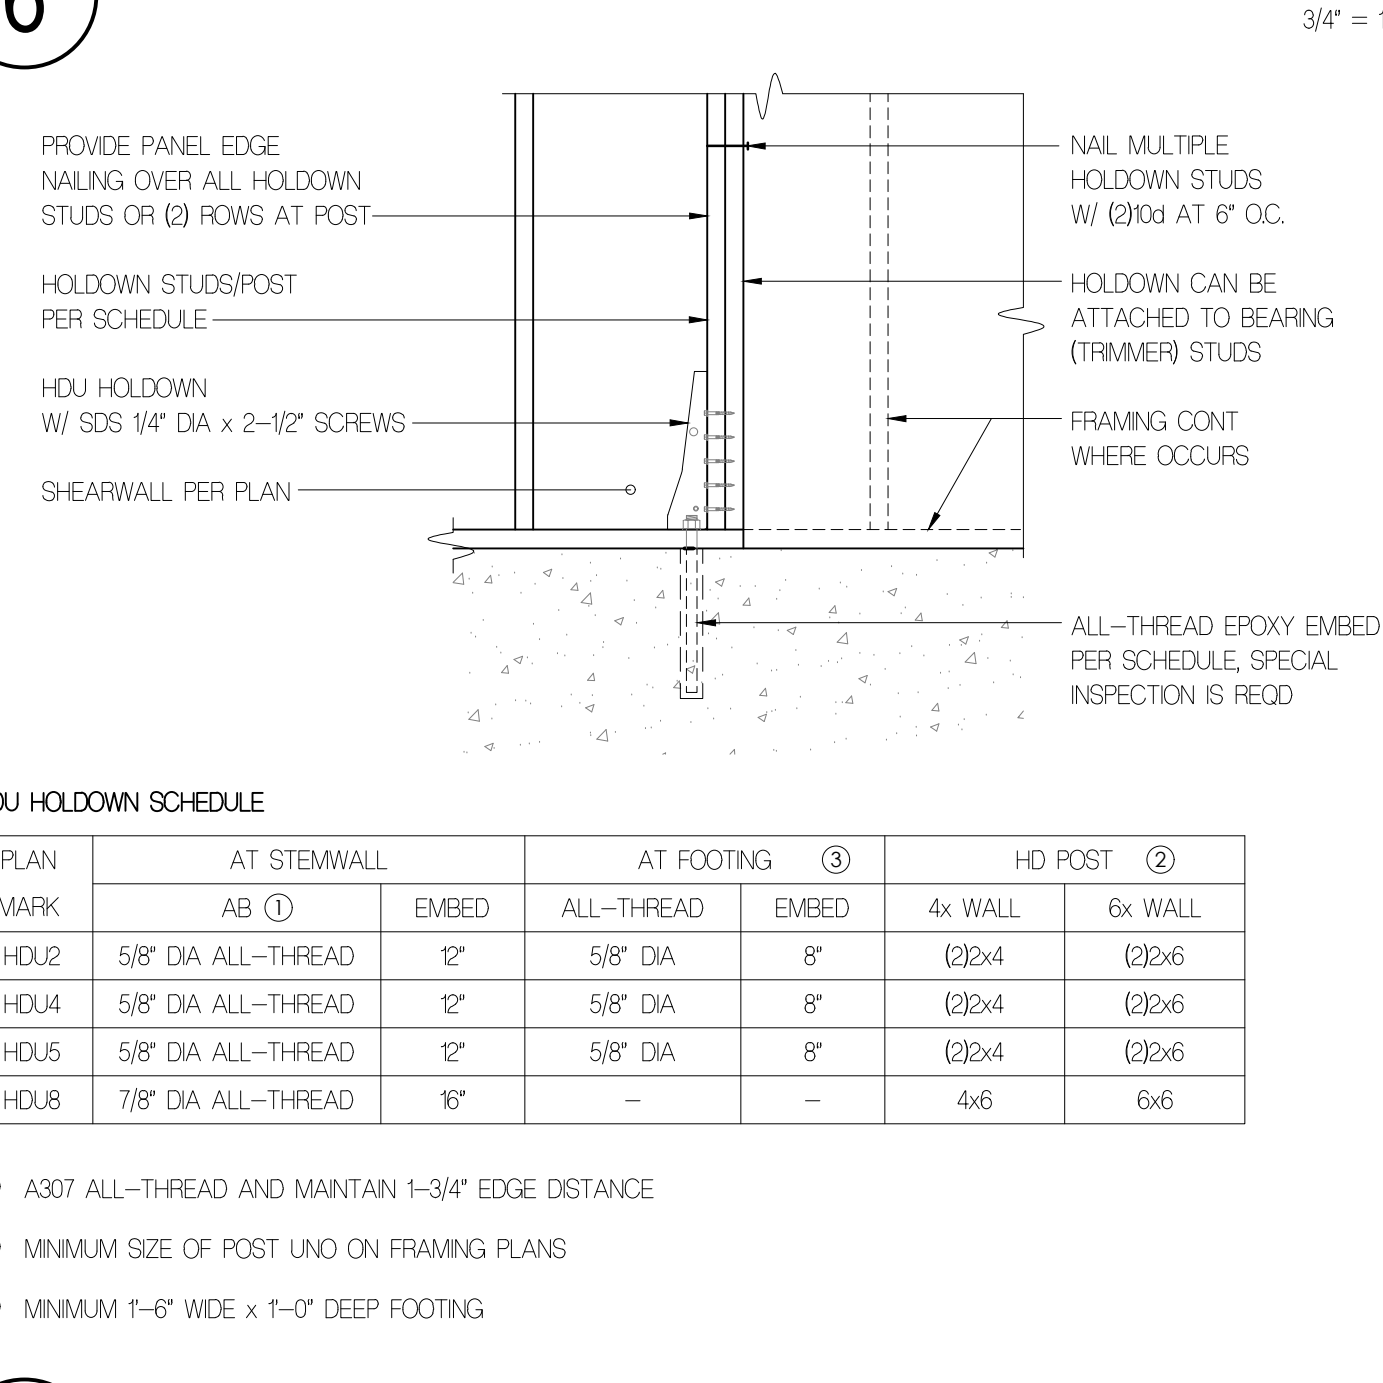


**2 TYPICAL HDU HOLDOWN RETROFIT**  
3/4" = 1'-0"

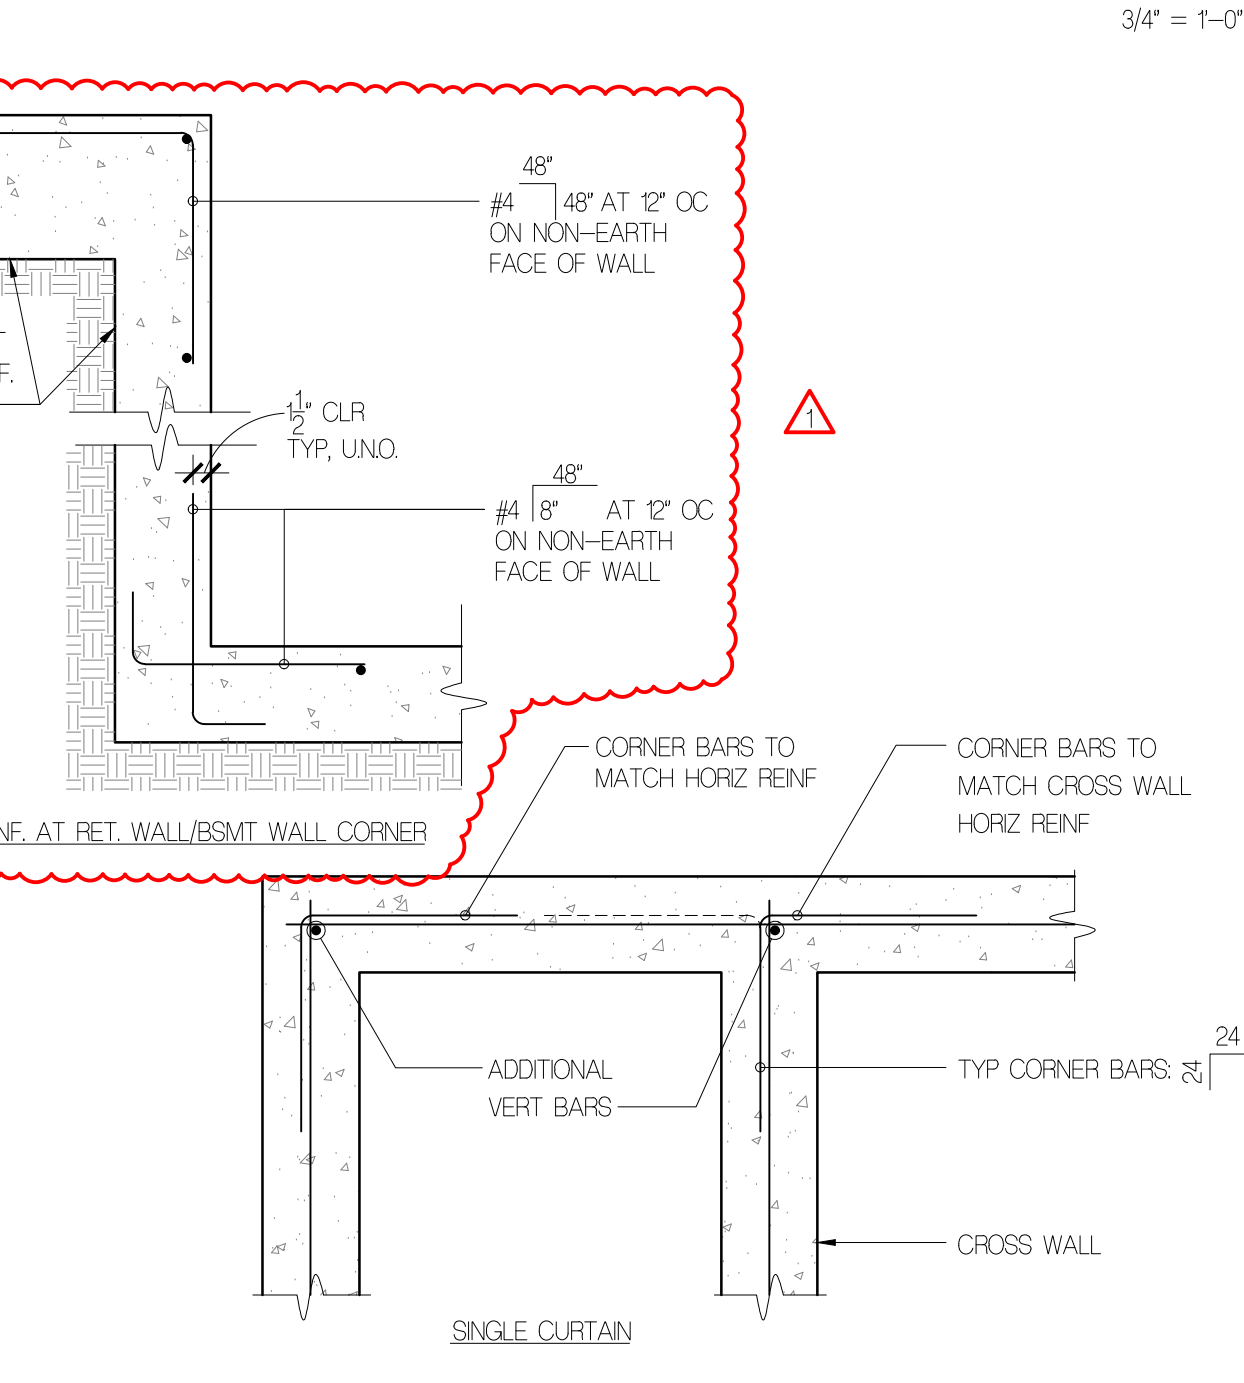


**3 TYP CORNER BARS @ CONC WALLS & FTGS**  
3/4" = 1'-0"

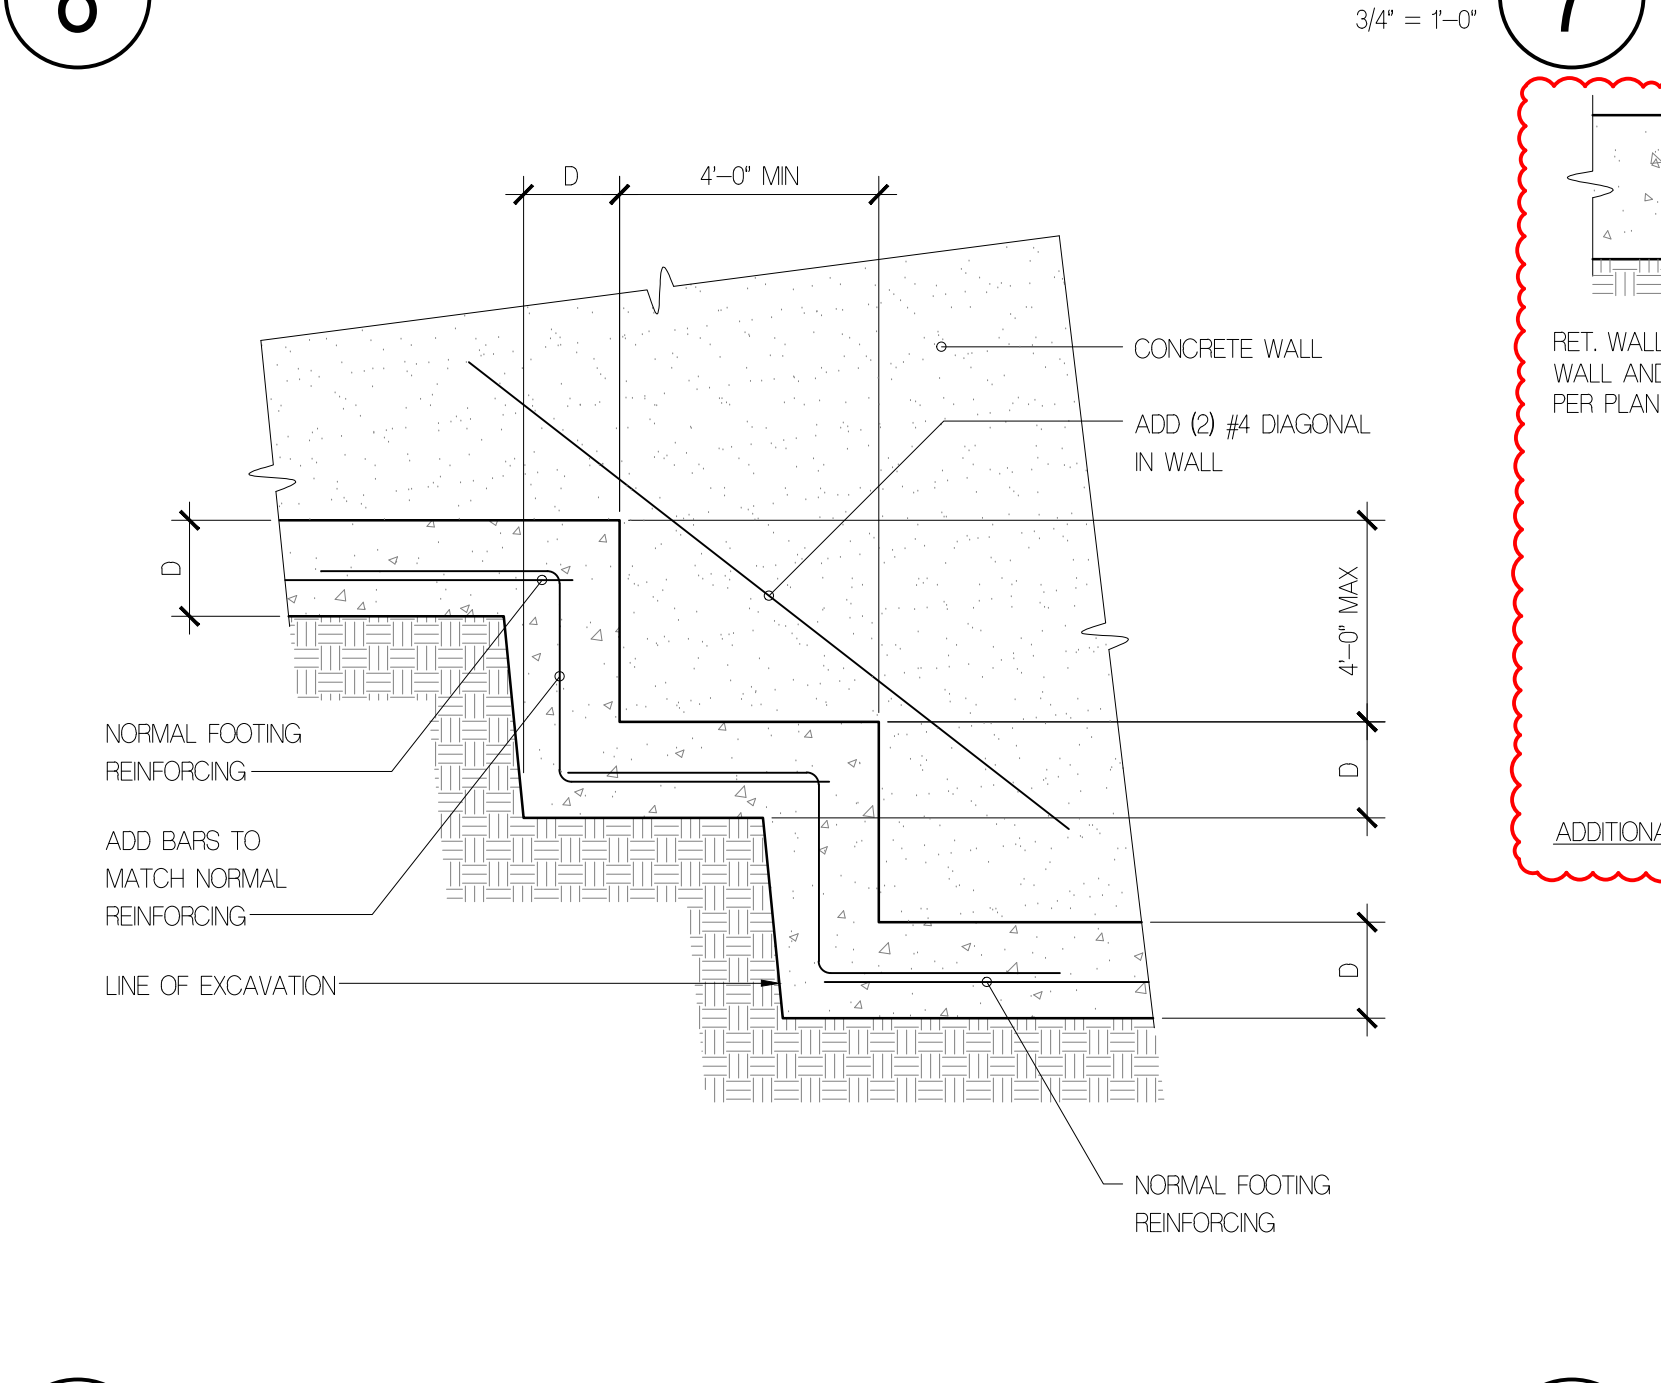


**4 TYPICAL STEPPED FOOTING**  
3/4" = 1'-0"

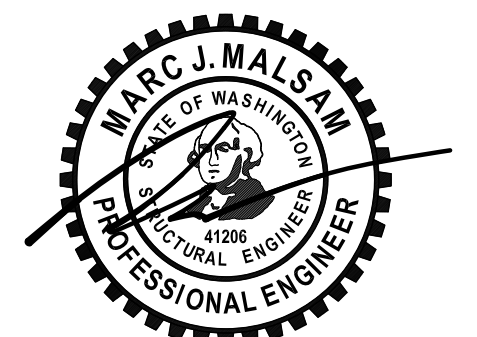


ISSUE	DATE
CORRECTIONS #1	10.10.23
PERMIT SET	4.14.23

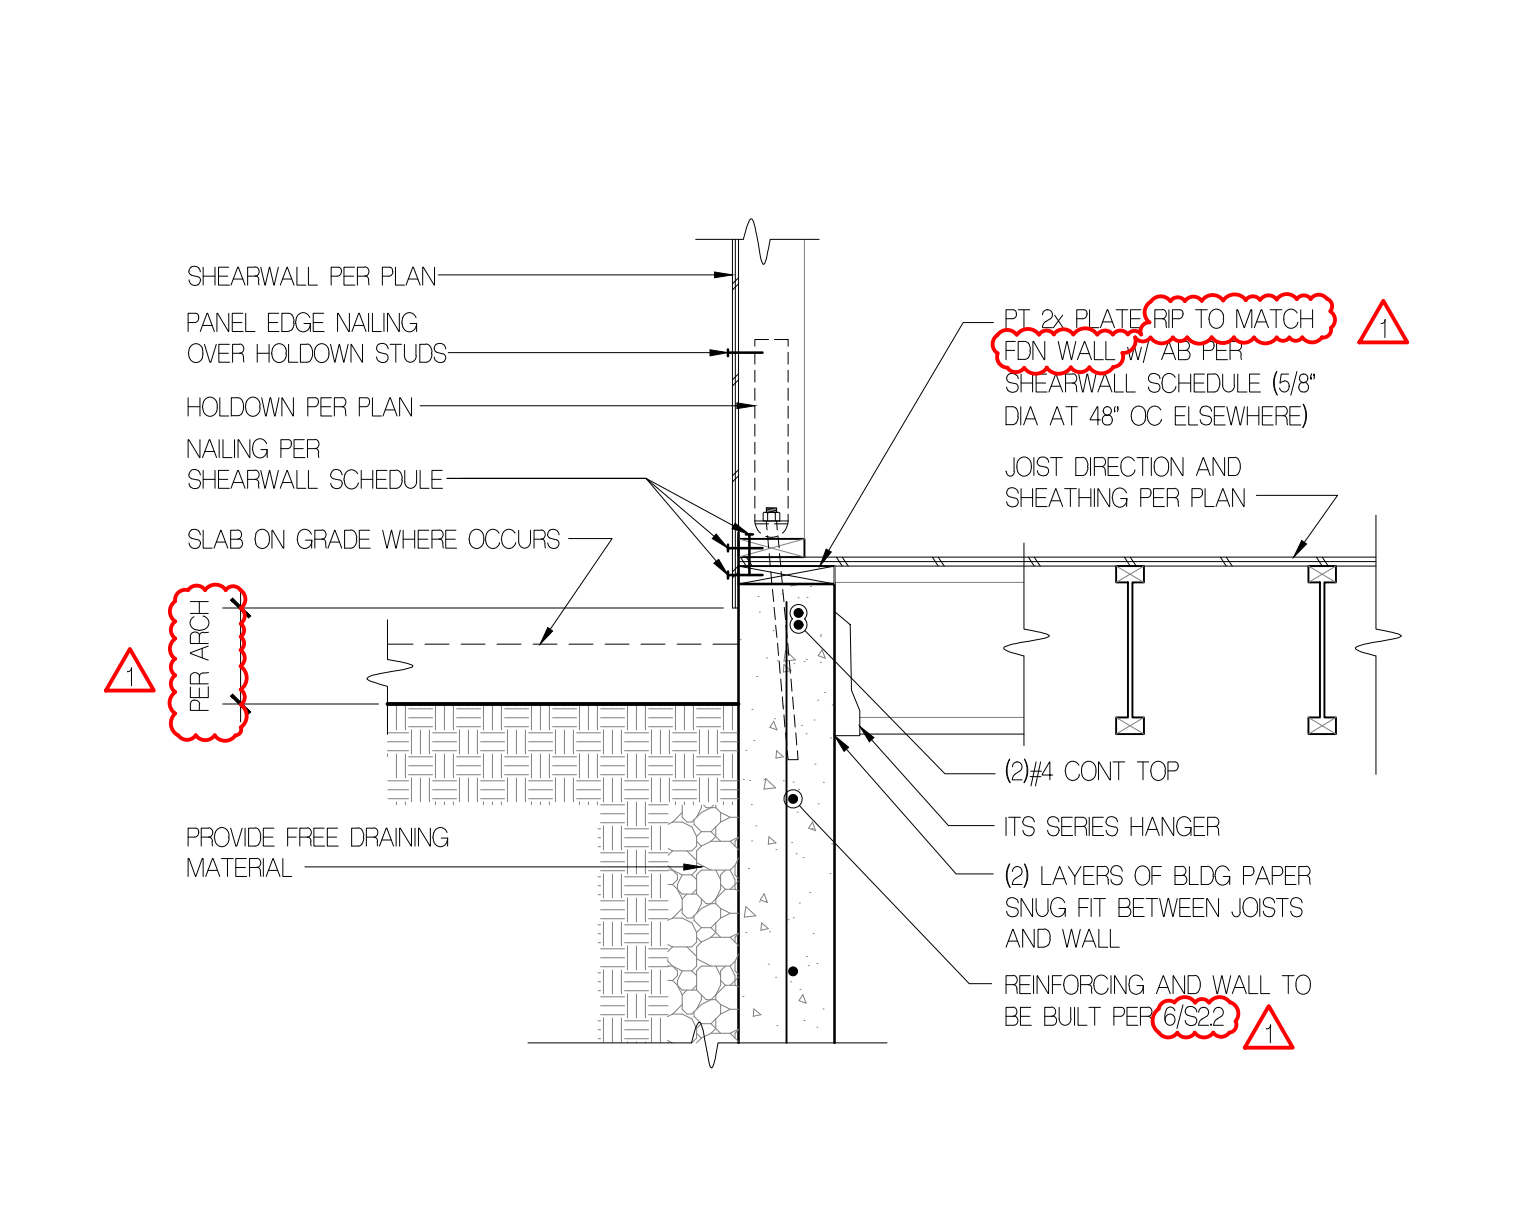


9 FLOOR FRAMING AT SHORING WALL 3/4" = 1'-0"

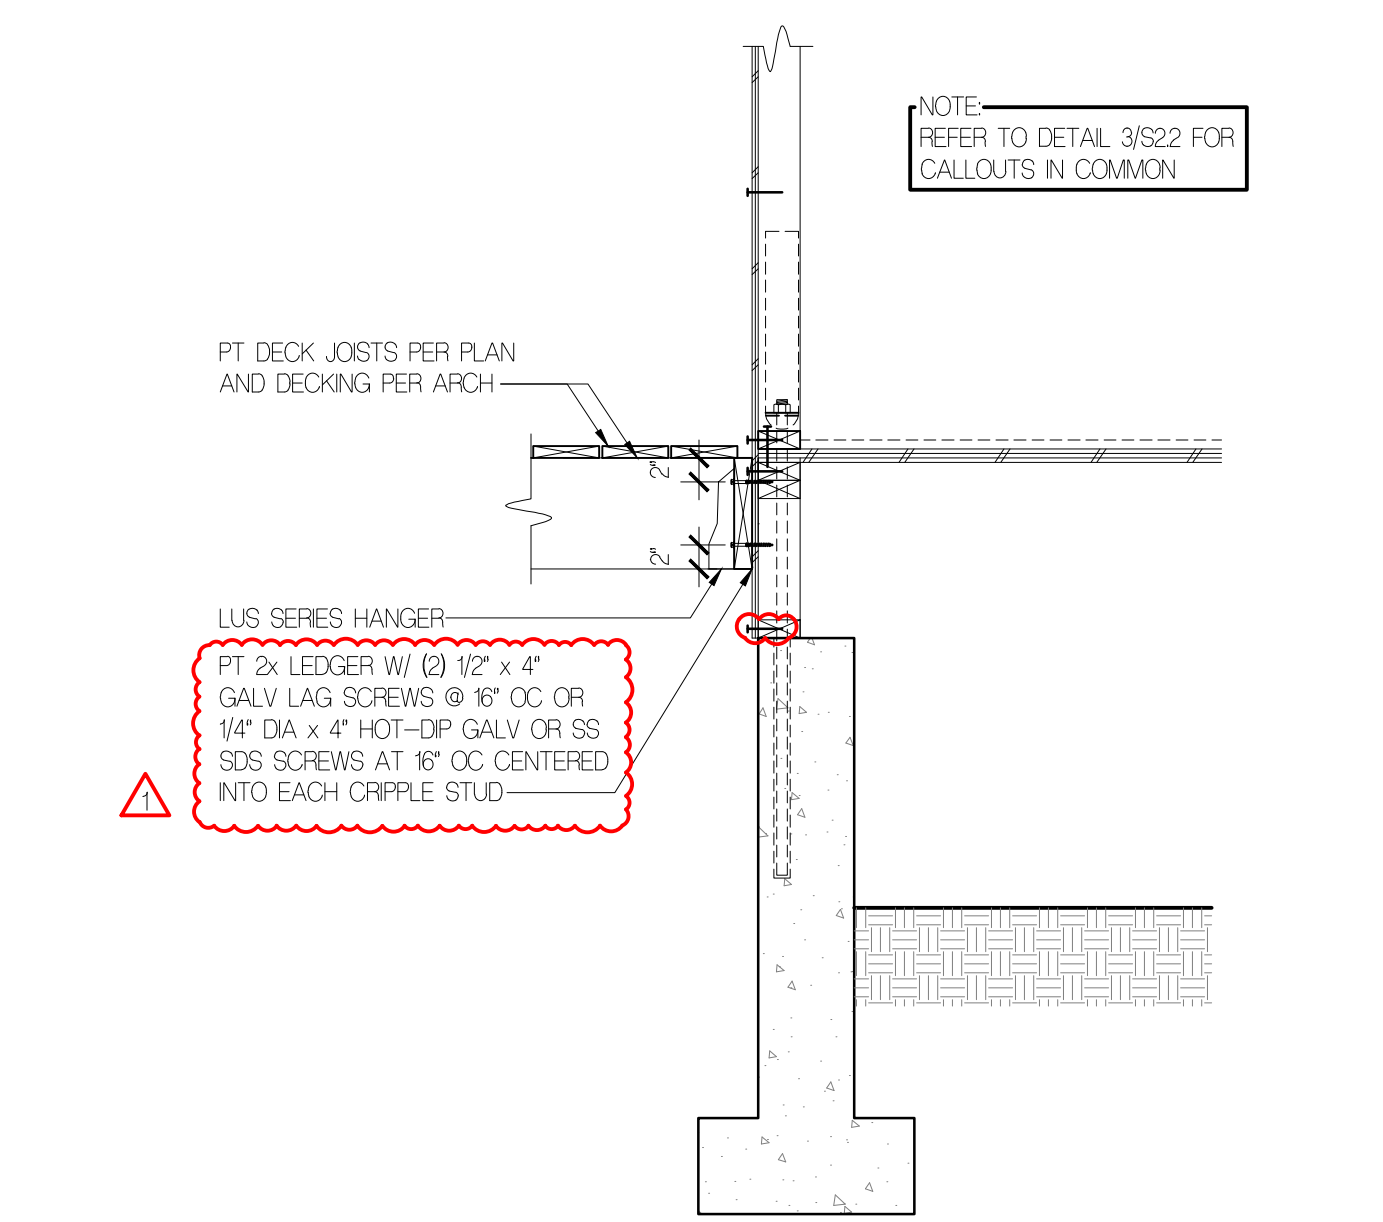


10 DECK FRMG @ LANDSCAPE WALL 3/4" = 1'-0"

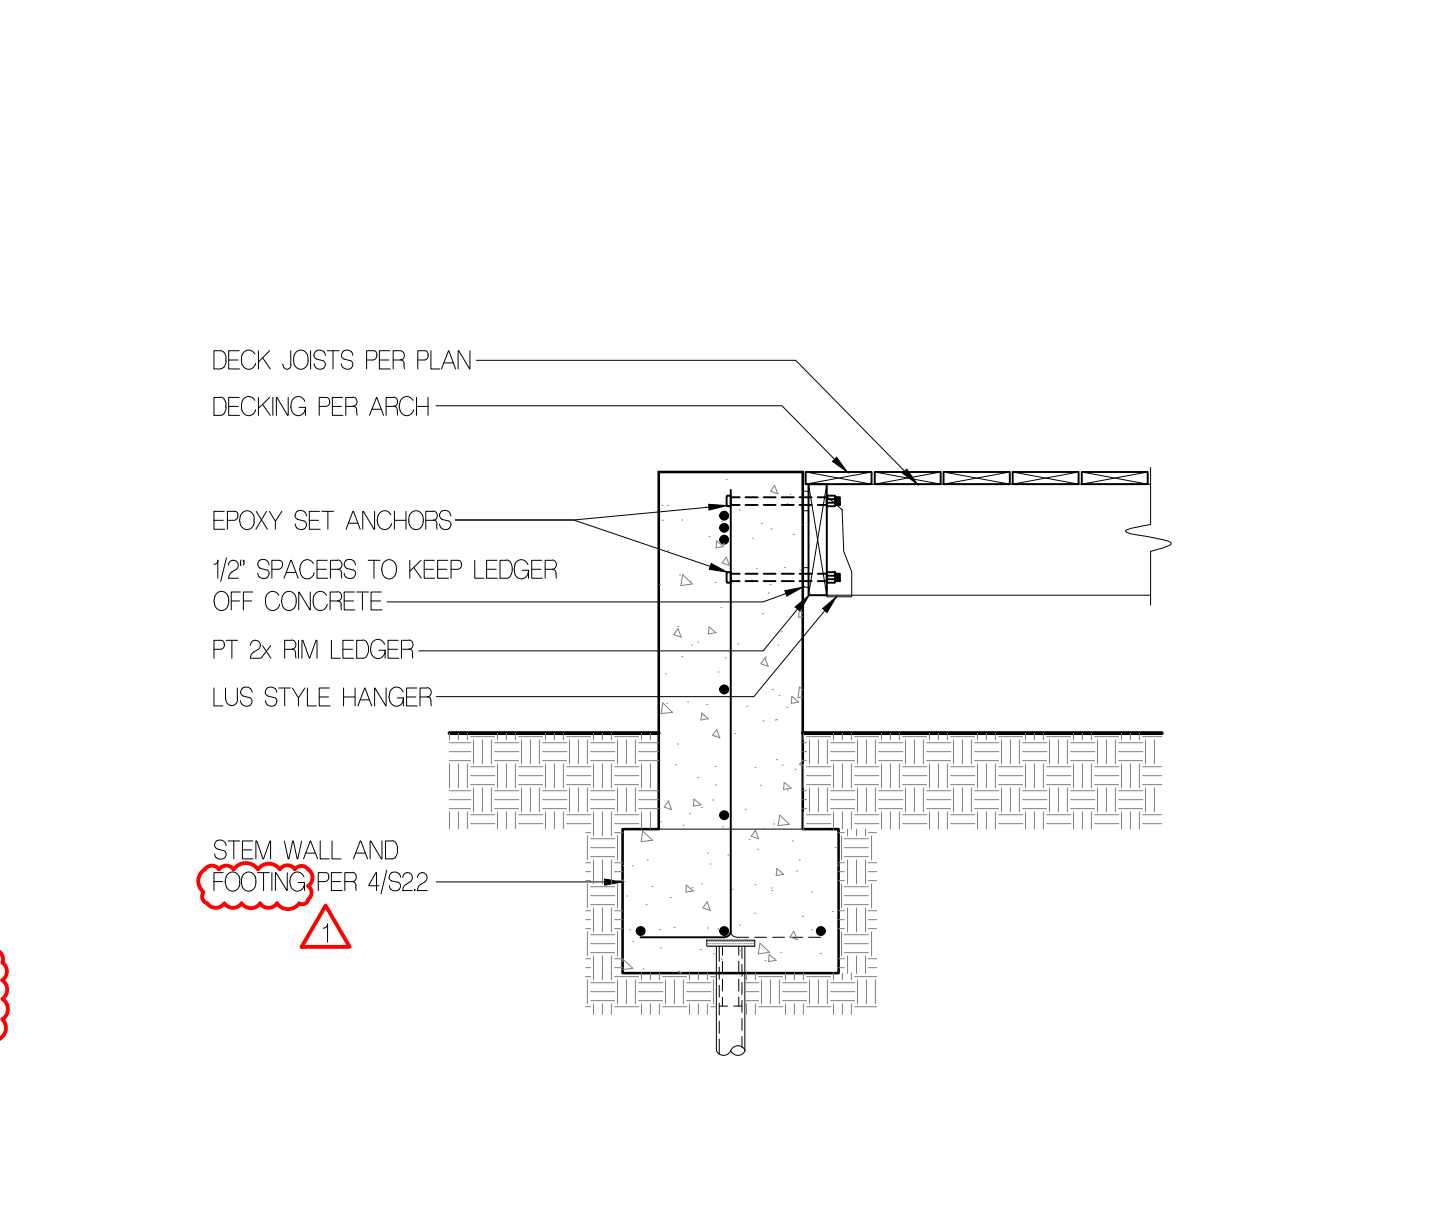


11 NEW CONC CURB @ (E) WALL 3/4" = 1'-0"

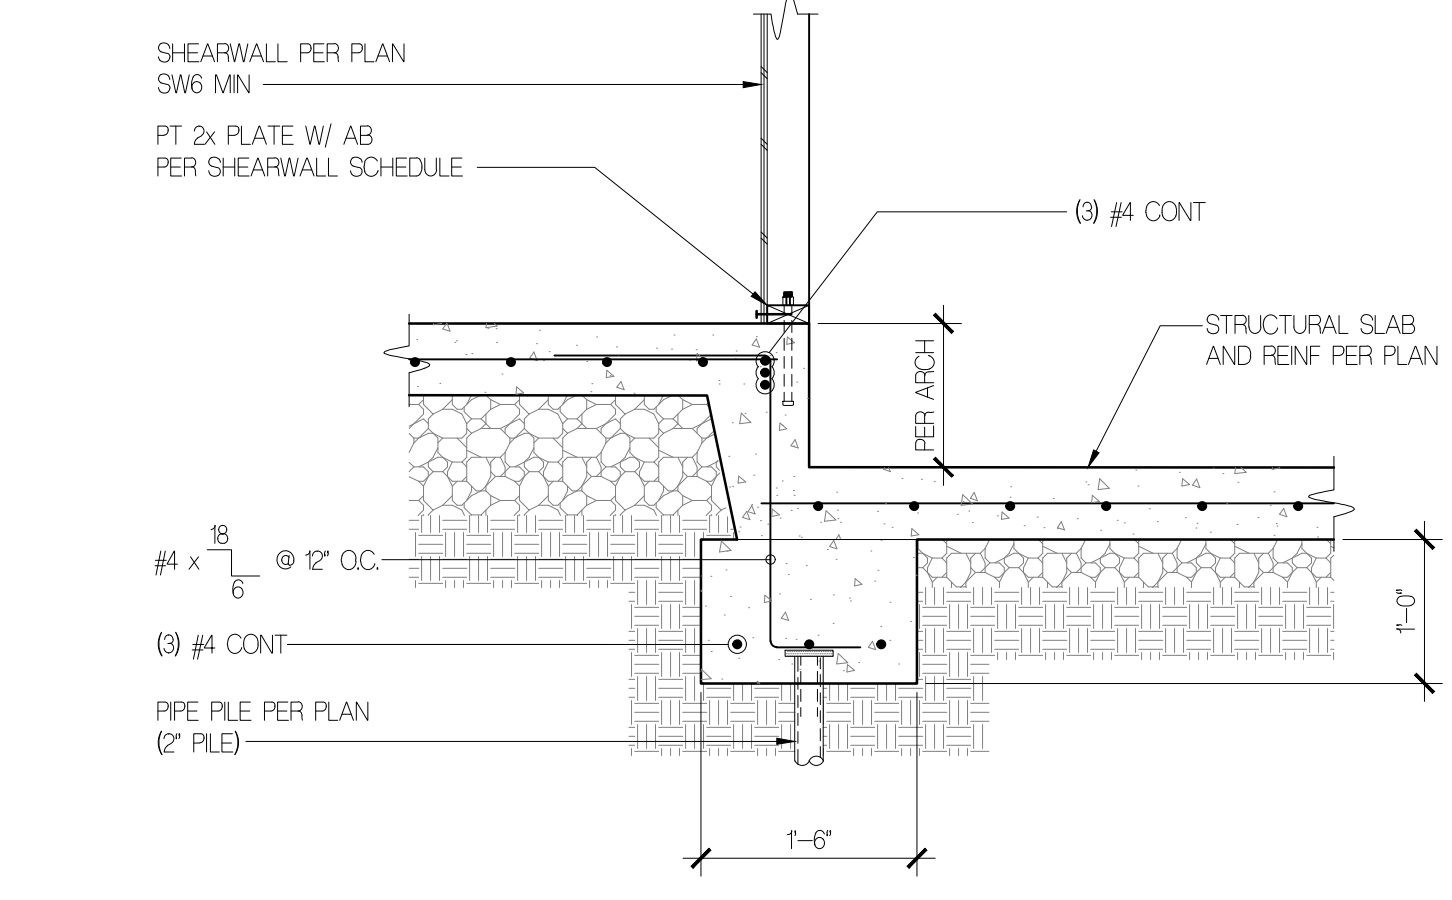


12 STEP IN SLAB 3/4" = 1'-0"

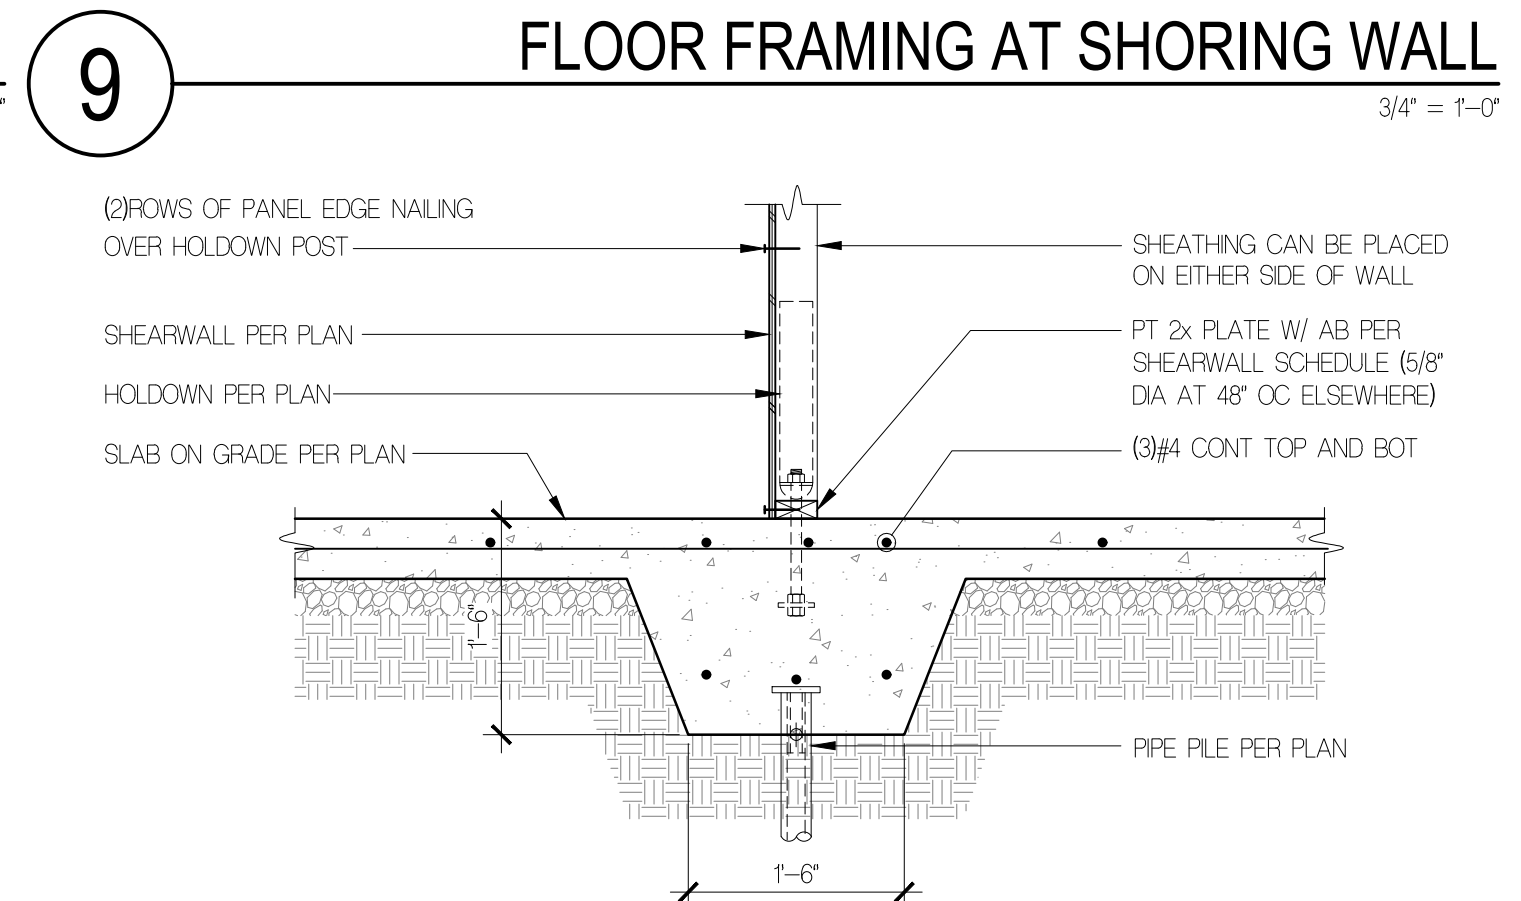


5 GRADE BEAM AT S.O.G. 3/4" = 1'-0"

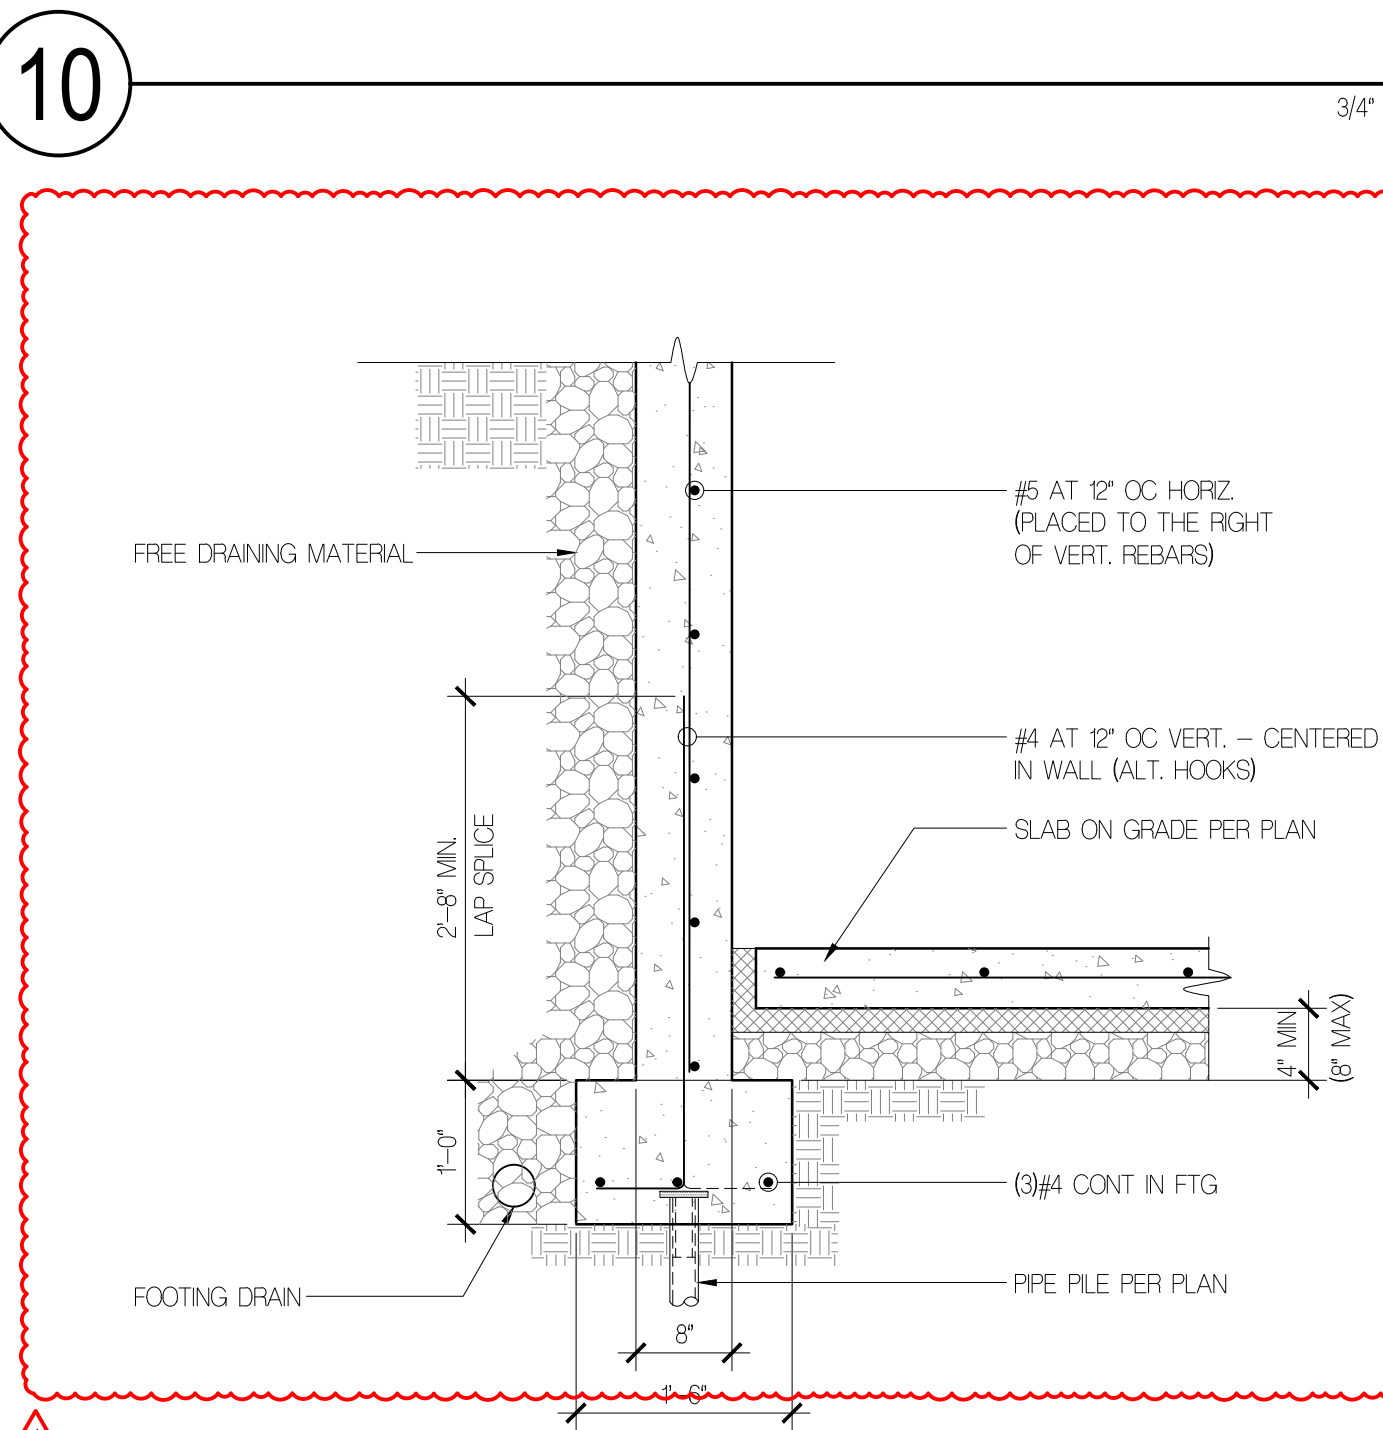


6 HORIZ. SPANNING BSMT WALL 3/4" = 1'-0"

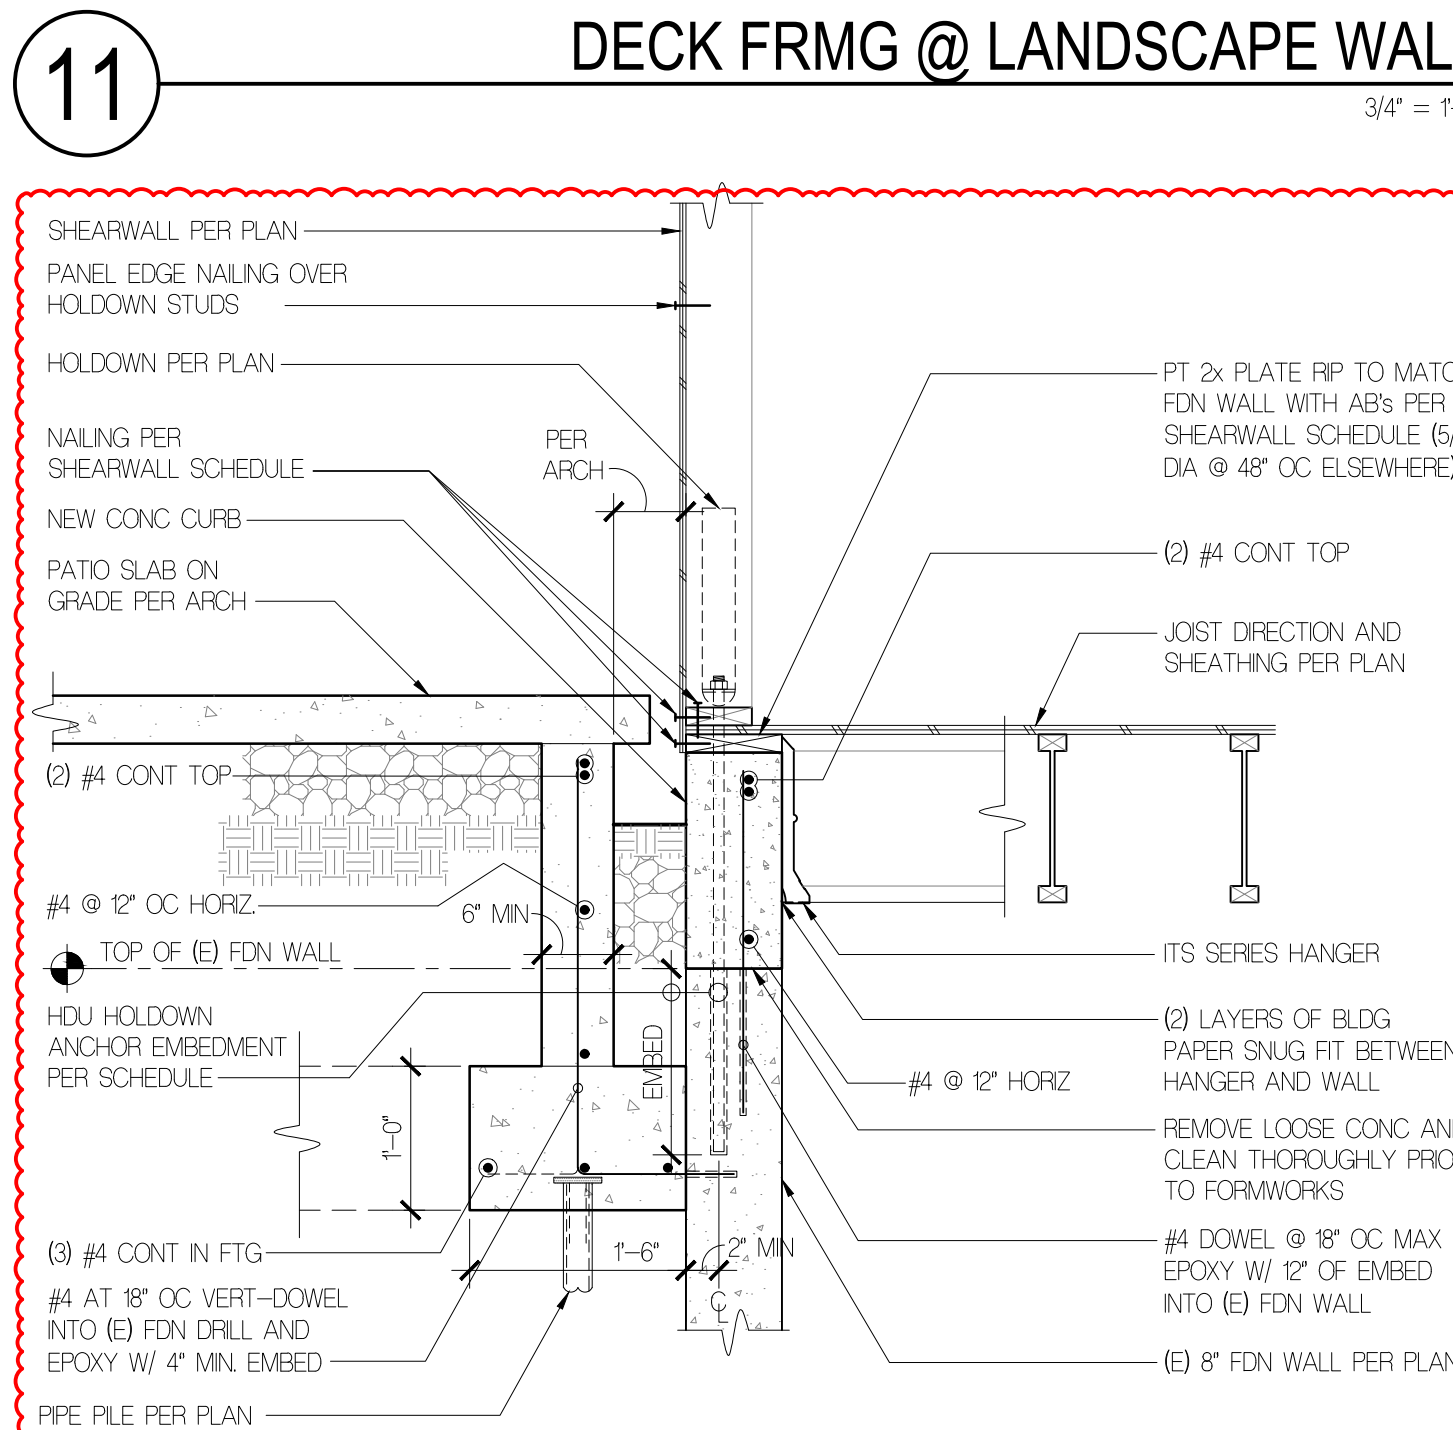


7 NEW CONC CURB @ (E) WALL 3/4" = 1'-0"

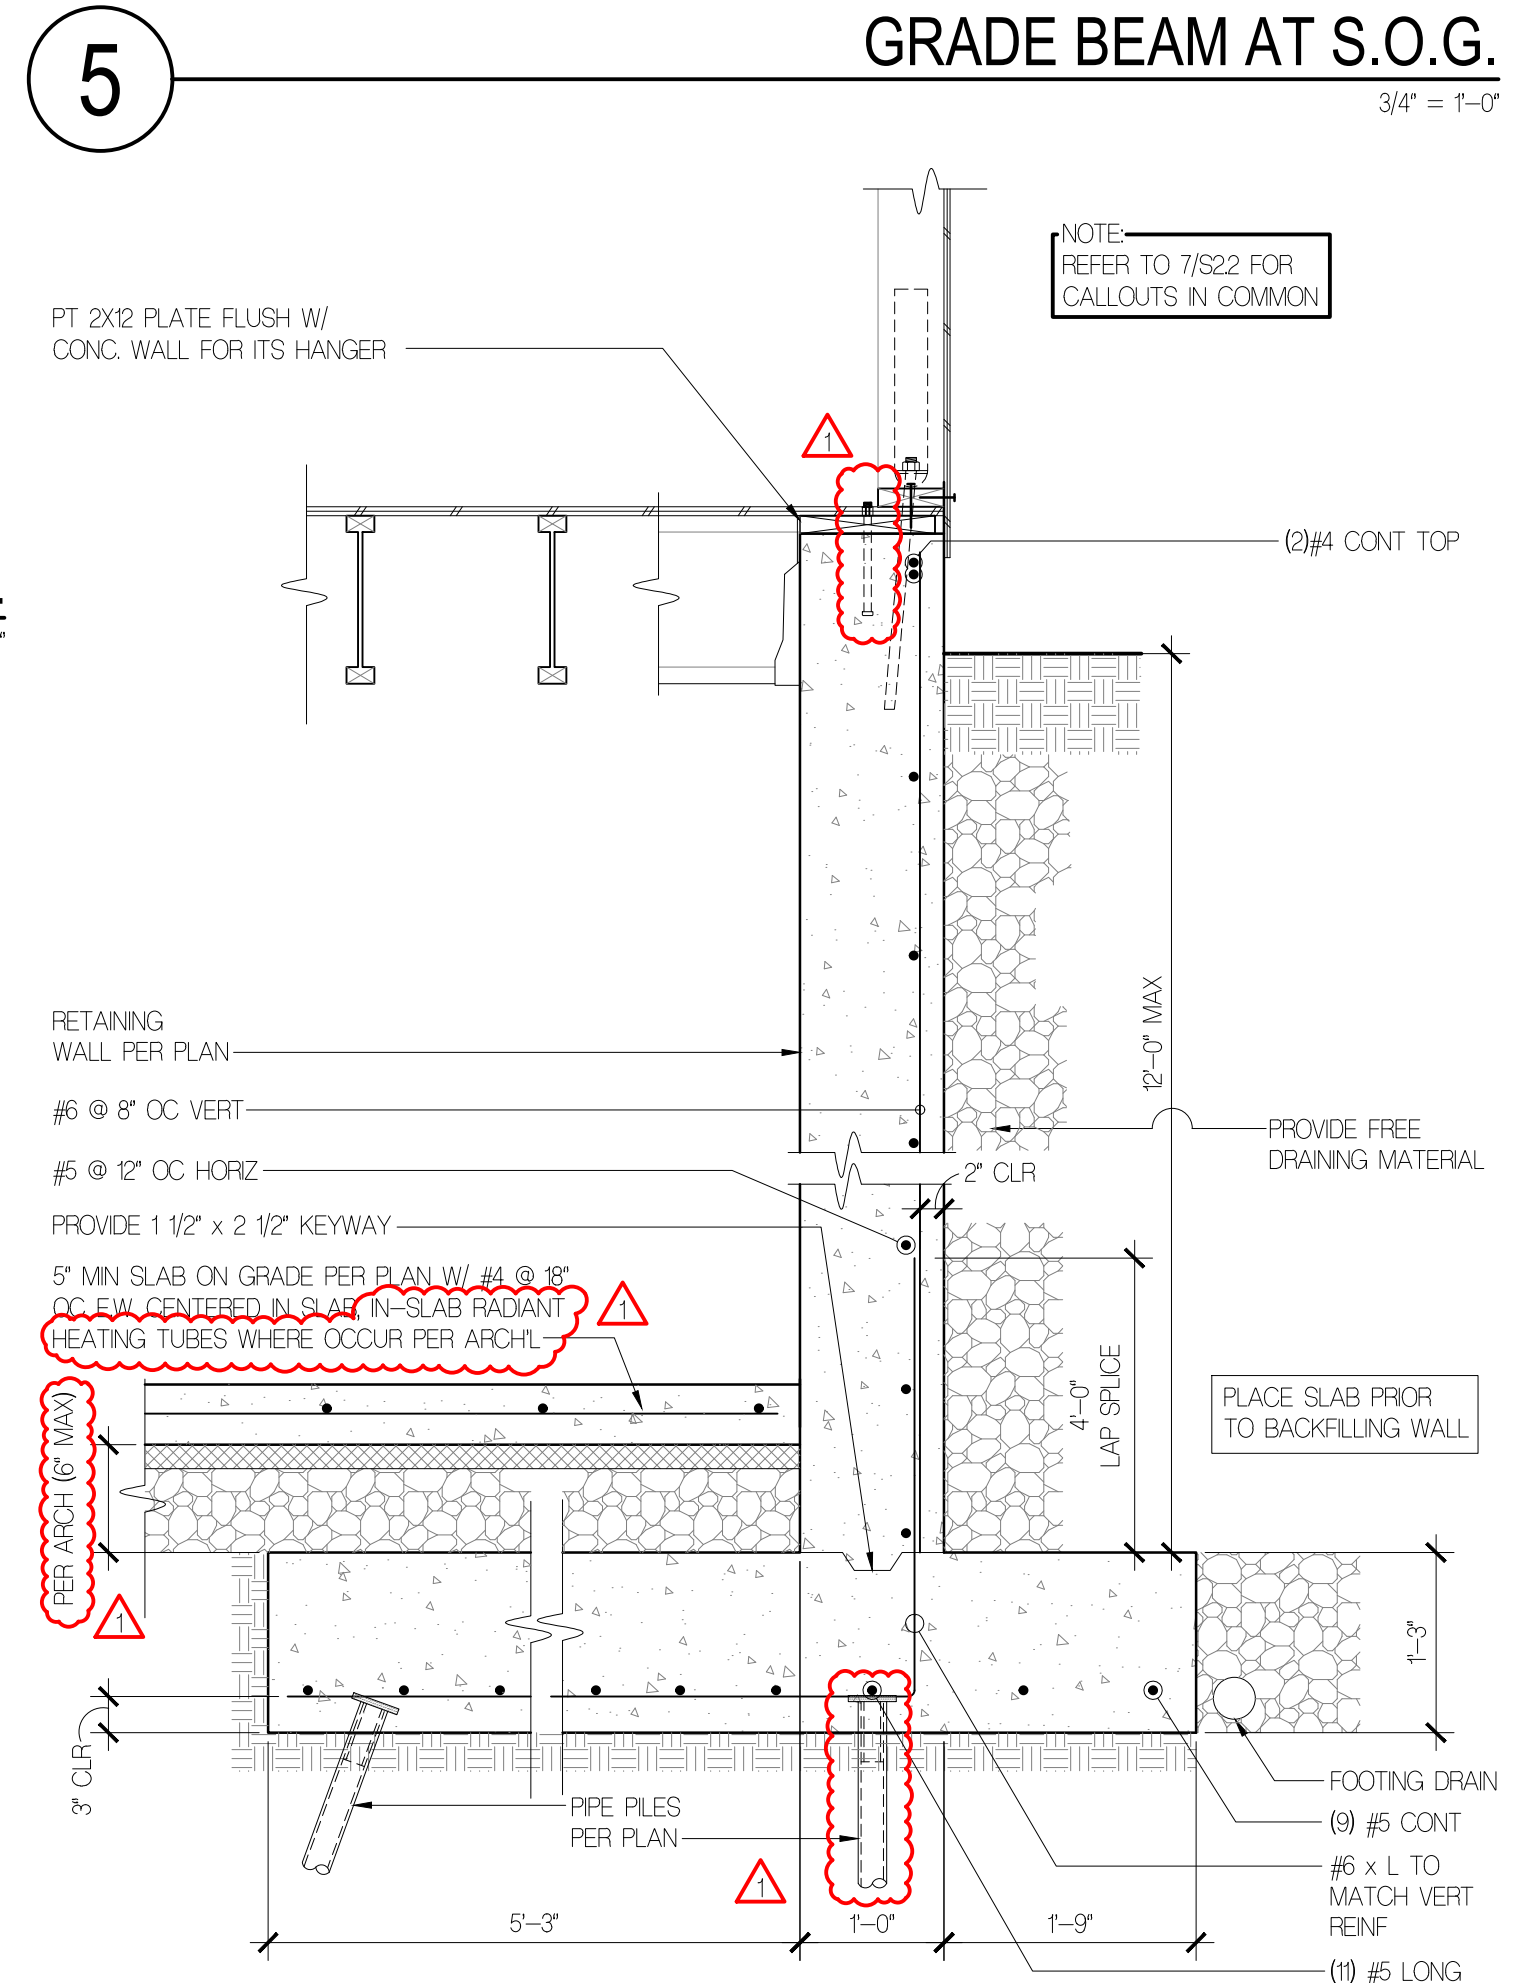


1 NEW FDN @ GRID C RETAINING WALL 3/4" = 1'-0"

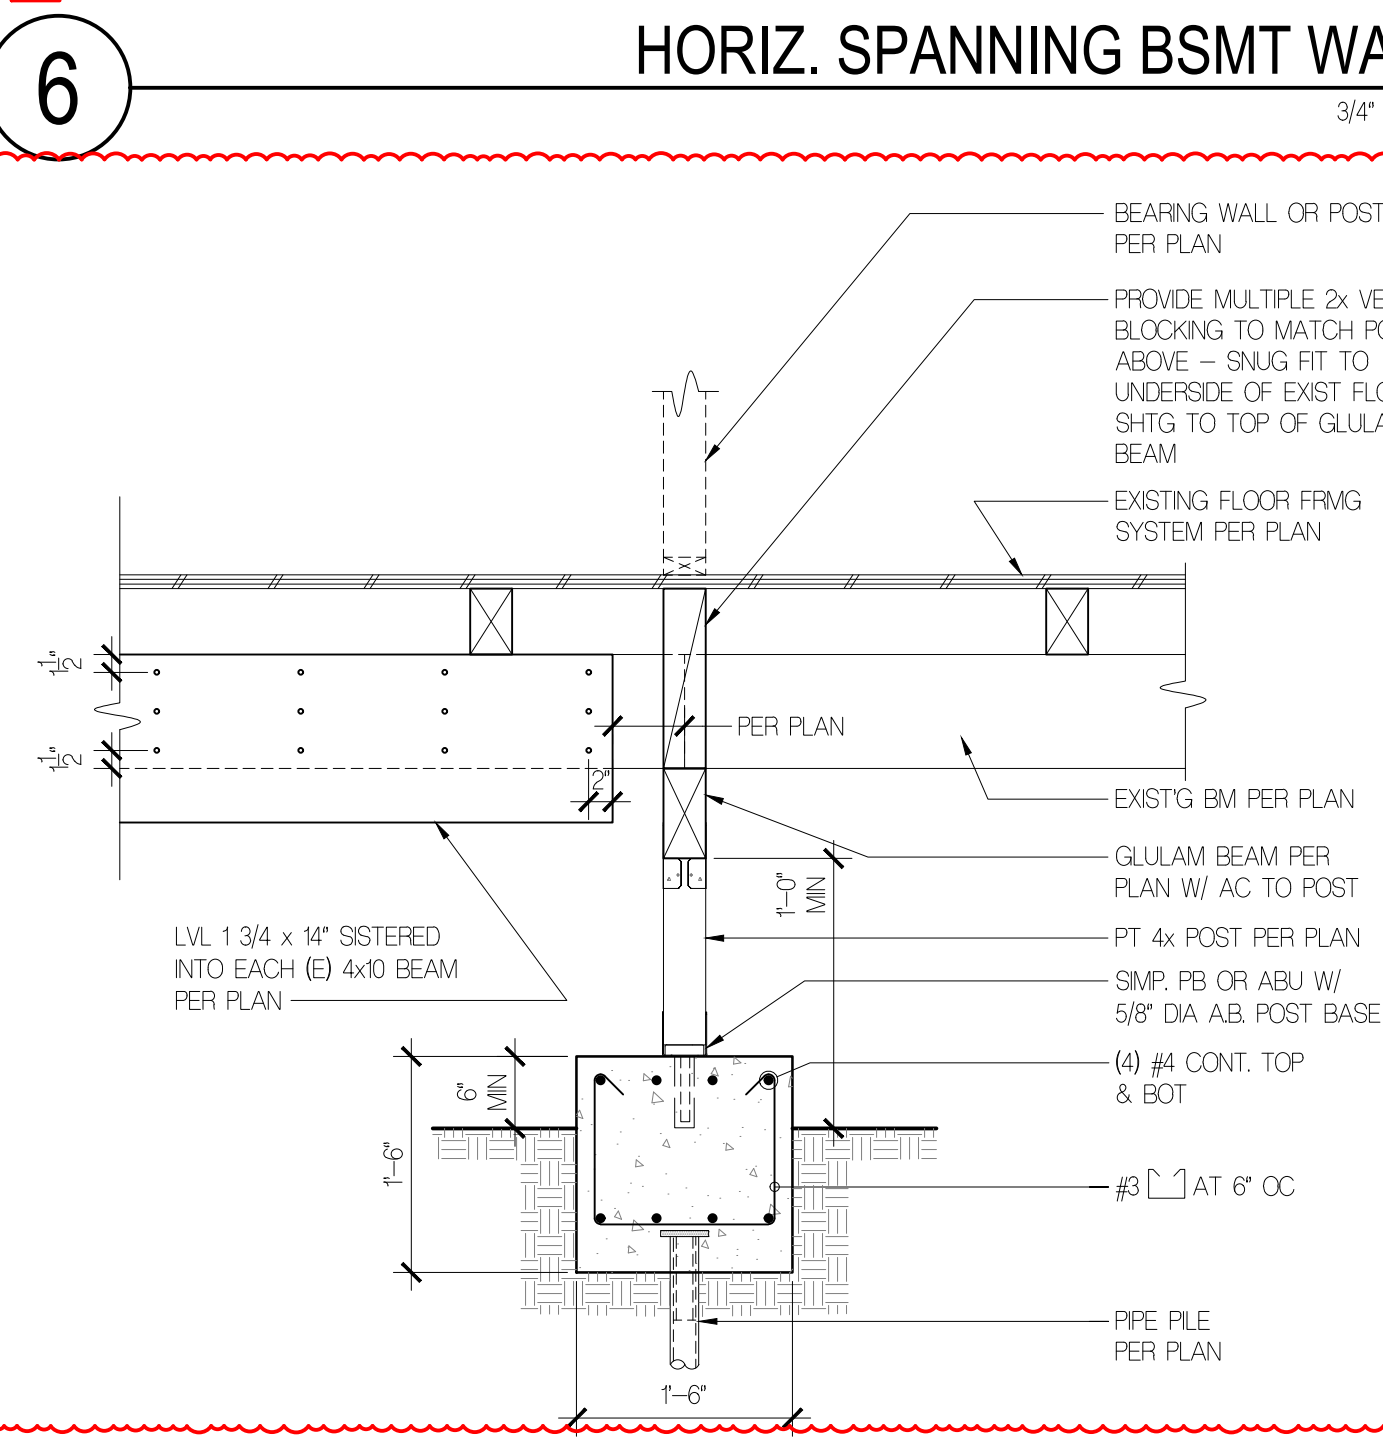


2 NEW FTG @ GRID 2 3/4" = 1'-0"

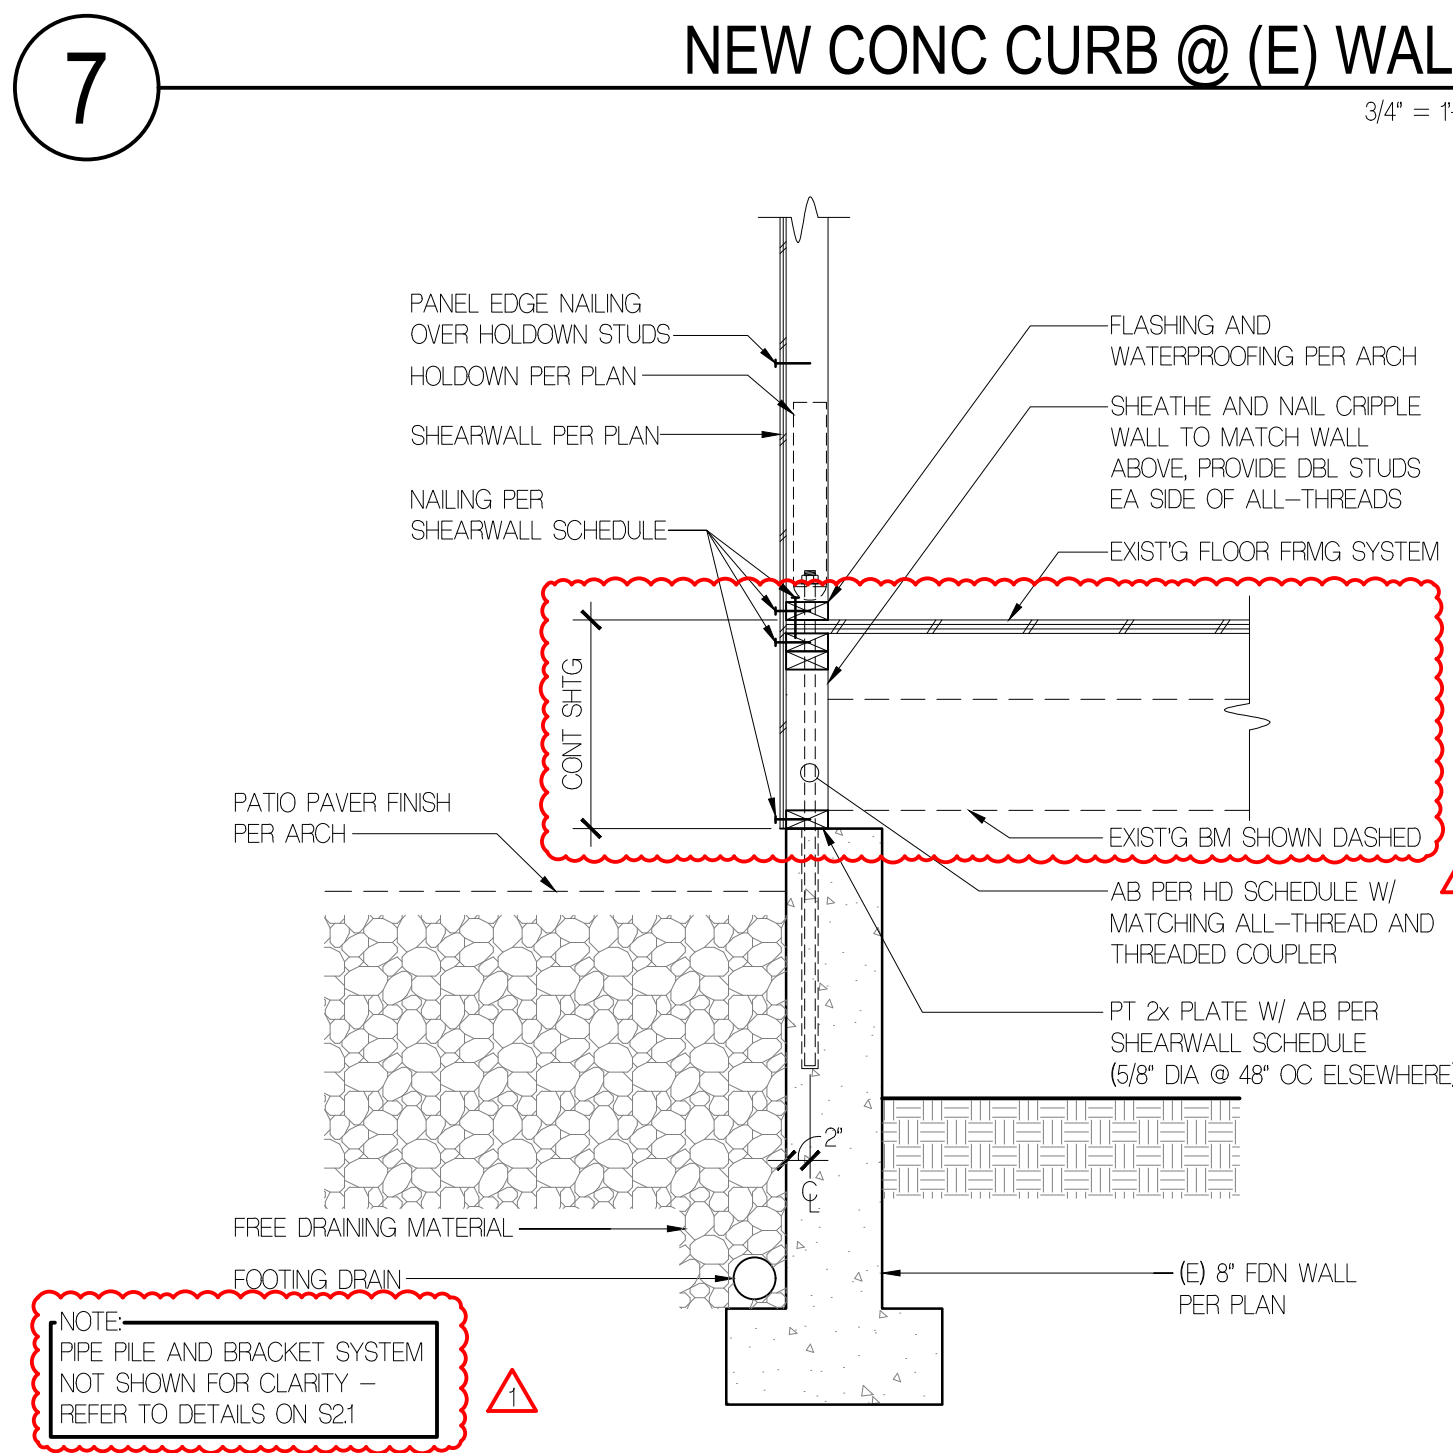

3 EXIST'G FTG @ GRID 1 3/4" = 1'-0"

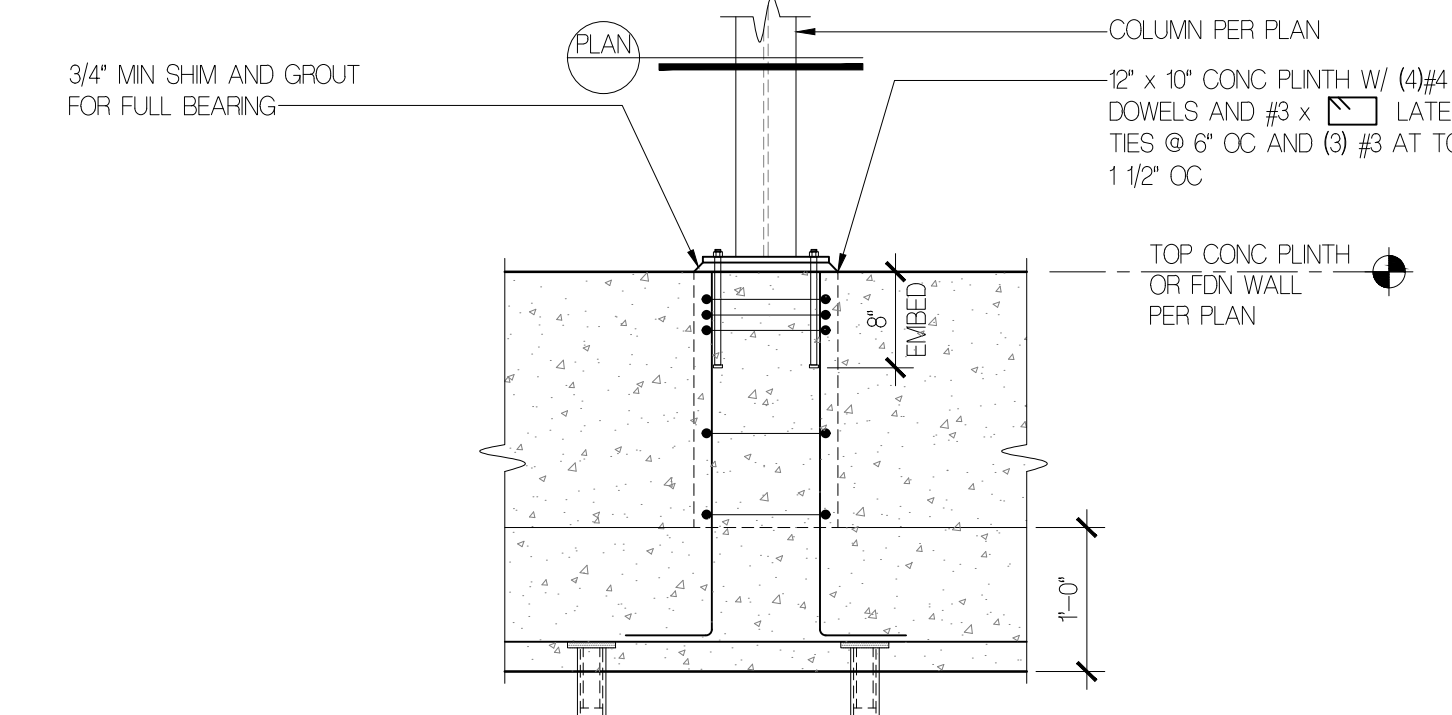

8 COL DTL @ NEW CONC PATIO 3/4" = 1'-0"

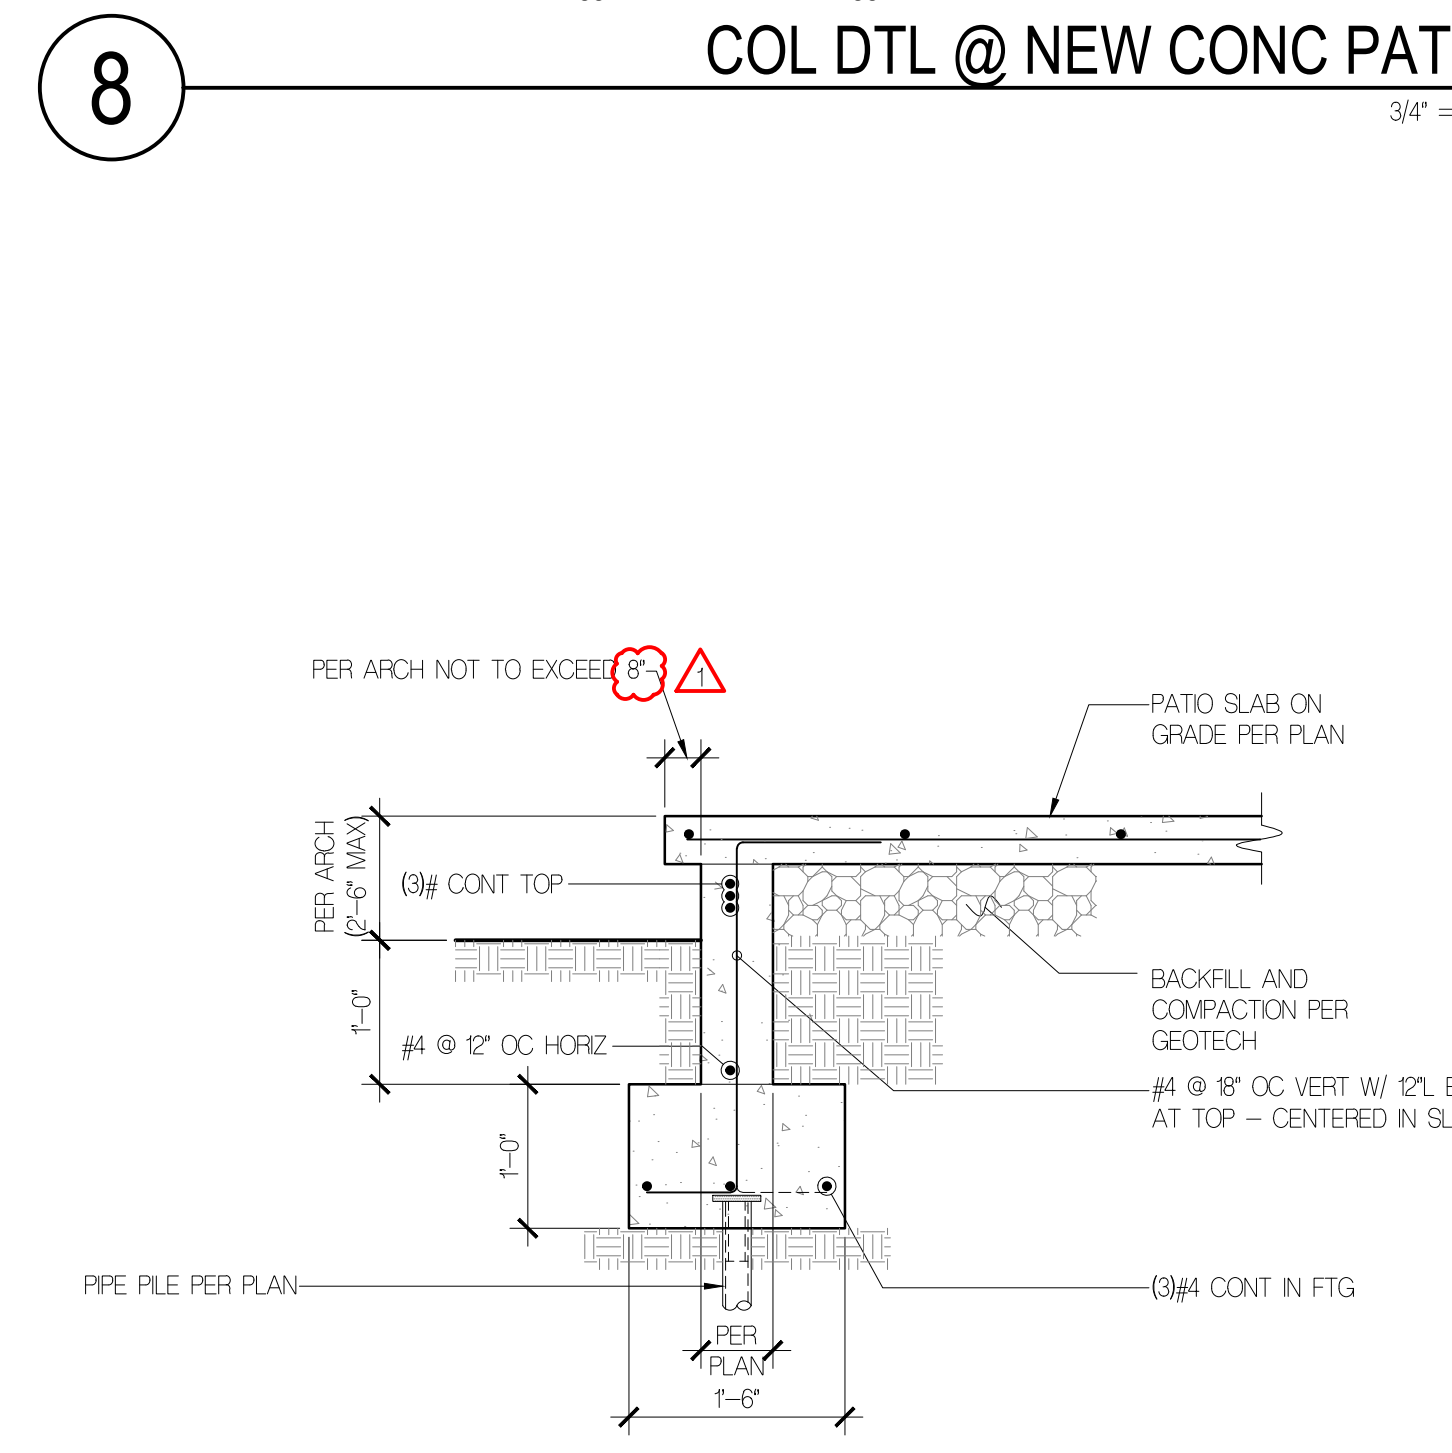

4 FTG @ NEW CONC PATIO 3/4" = 1'-0"

**OWNER**

BALSA & MINA LABAN  
PHONE: 924862391

**ARCHITECT**

FLOISAND STUDIO  
1941 1ST AVENUE SOUTH #2E  
SEATTLE, WA 98134  
PHONE: 206.634.0136  
CONTACT: ALLISON HOGLUE

**SURVEYOR**

TERRANE  
10071 MAIN STREET, SUITE 102  
BELLEVUE, WA 98004  
PHONE: 425.458.4488  
CONTACT: KATHERINE RYG

**WETLAND BIOLOGIST**

WETLAND RESOURCES, INC  
9505 19TH AVE SE, STE 106  
EVERETT, WA 98203  
PHONE: 425.337.3714  
CONTACT: NIELS PEDERSEN

**LAND USE CONSULTANT**

MALSAM TSANG STRUCTURAL ENGINEERING  
122 S JACKSON ST #210  
SEATTLE, WA 98104  
PHONE: 206.438.2674  
CONTACT: MARC MALSAM

**CIVIL ENGINEER**

PACIFIC STORMWATER  
1421 NE 80TH ST  
SEATTLE, WA 98115  
PHONE: (206) 353-7495  
CONTACT: DAVID FAHR

**GEOTECHNICAL ENGINEER**

ZIPPERGEO  
1909 36TH AVE W, STE E  
LYNNWOOD, WA 98036  
PHONE: (425) 582-9928  
CONTACT: JAMES GEORGIS


**LABAN REMODEL**

10 BROOK BAY  
MERCER ISLAND, WA 98040

**LABAN REMODEL**

10 BROOK BAY  
MERCER ISLAND, WA 98040

**PROFESSIONAL STAMP**

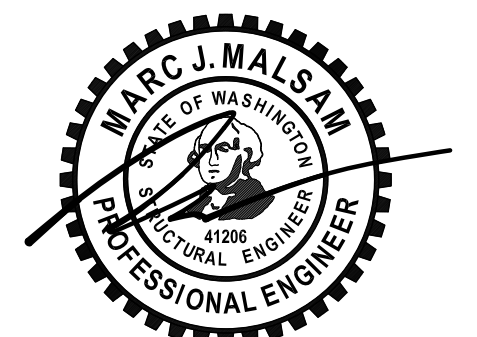


**STRUCTURAL CONTENTS ONLY**

**BUILDING DEPT STAMP**


ISSUE DATE  
PERMIT SET 4/14/23

**TYPICAL WOOD FRAMING DETAILS**


**S2.3**

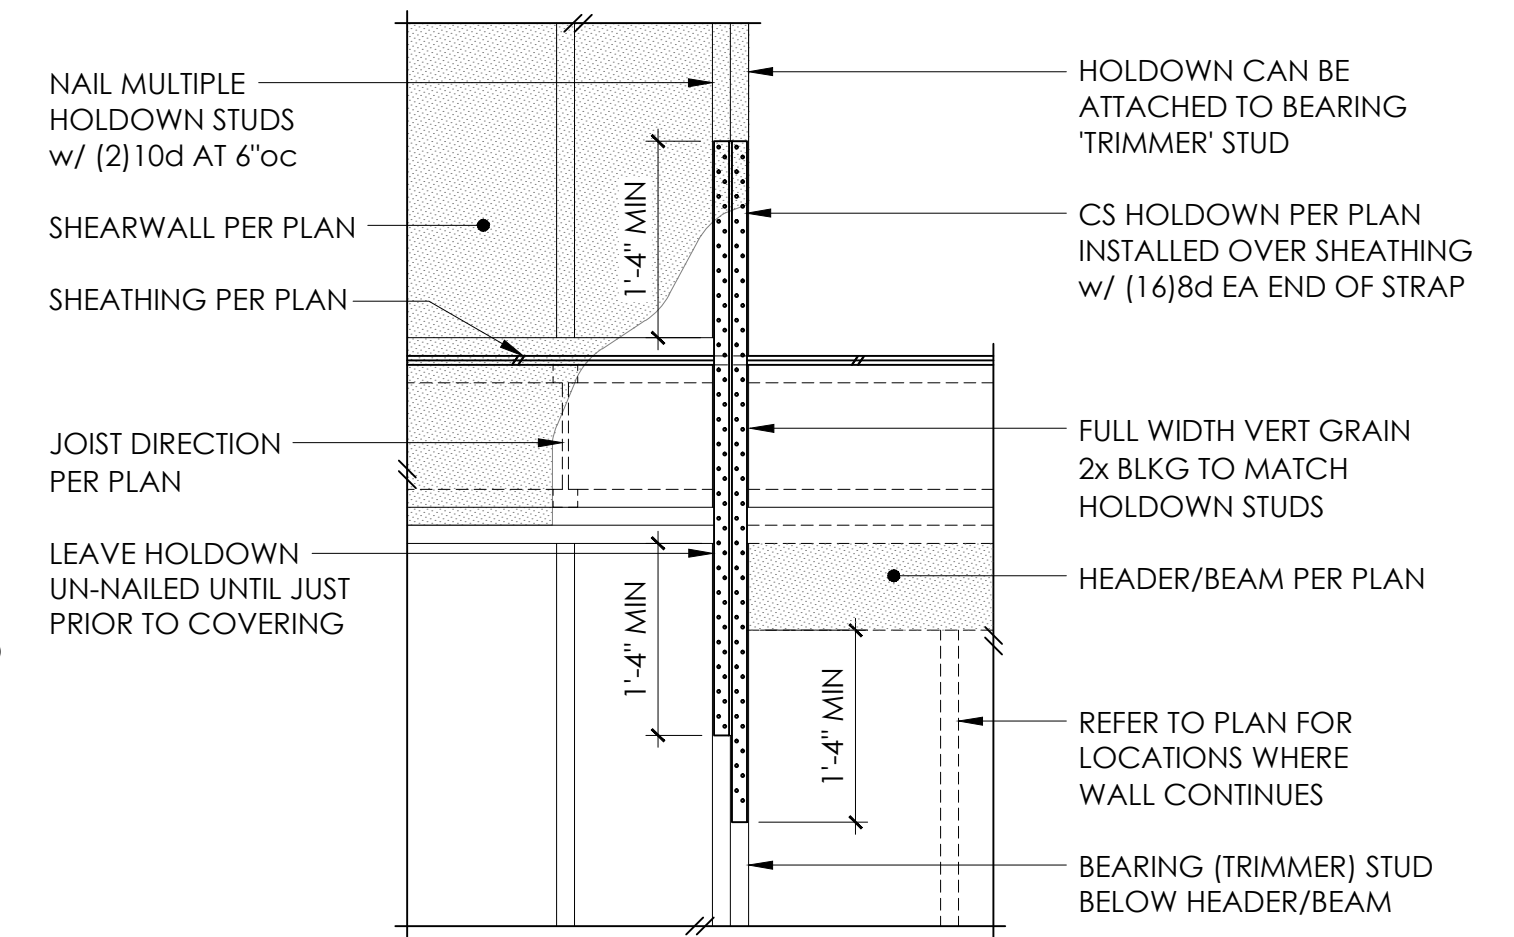


**9 TYPICAL CS16 HOLDDOWN** 3/4" = 1'-0"

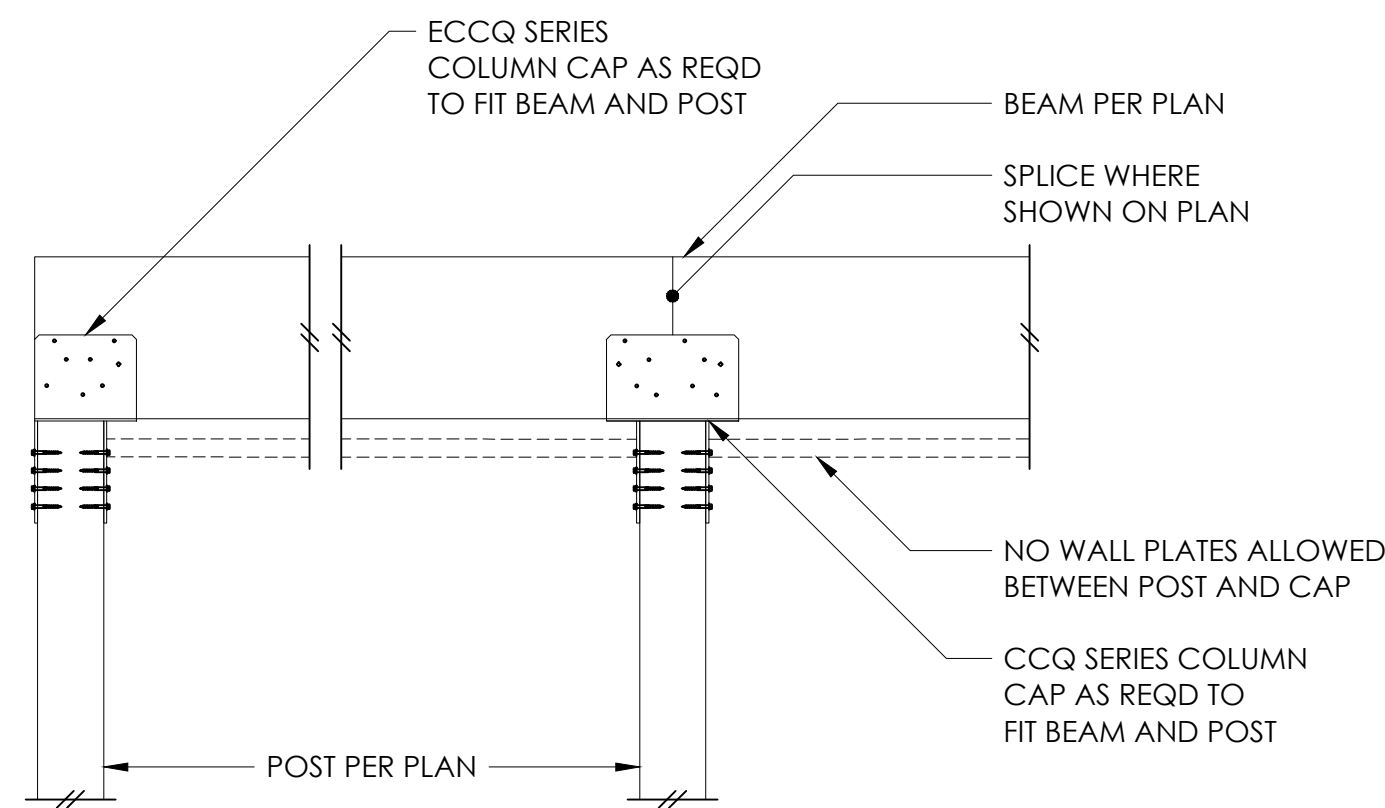

**10 CCQ/ECCQ SERIES CONNECTION** 3/4" = 1'-0"

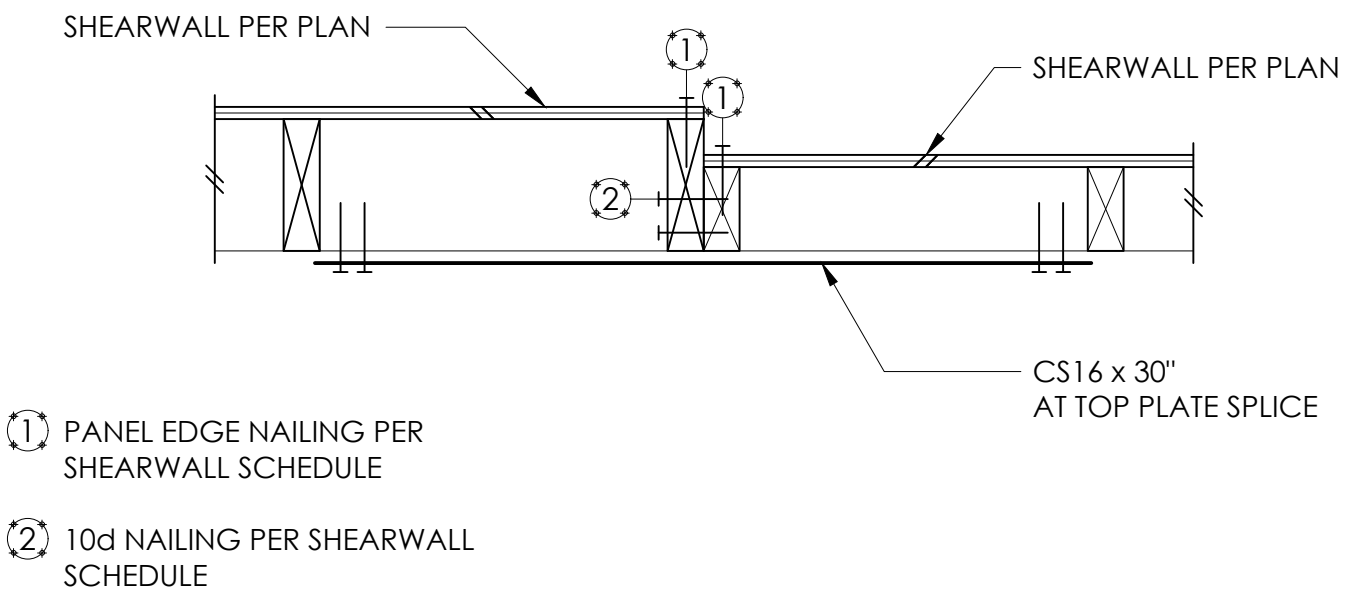


**11 TYPICAL SHEARWALL TRANSITION** 3/4" = 1'-0"

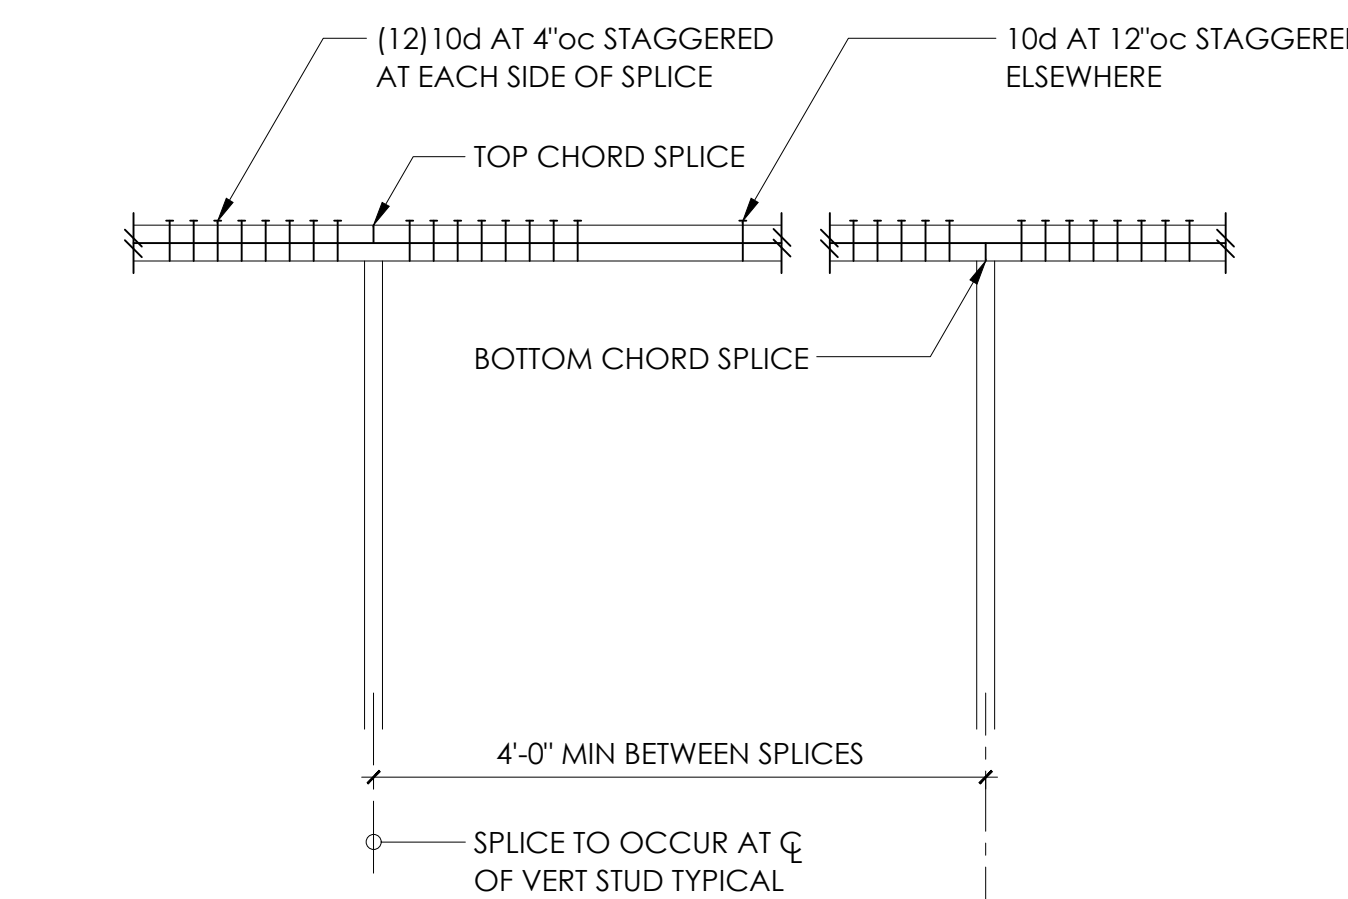

**NOTE:**  
1. NAILING AT TOP PLATE SPLICES MAY BE ELIMINATED w/ CS16 x 30"  
2. WHERE VERTICAL PENETRATIONS THRU PLATE EXCEED 1" FOR A 4x WALL OR 3" FOR A 6x WALL - PROVIDE CS16 x 30" AT TOP PLATE  
3. MINIMUM EDGE DISTANCE FOR VERTICAL PENETRATIONS THRU TOP PLATE IS 1-1/4"


**7 TYPICAL TOP PLATE SPLICE AT SHEARWALLS** 3/4" = 1'-0"

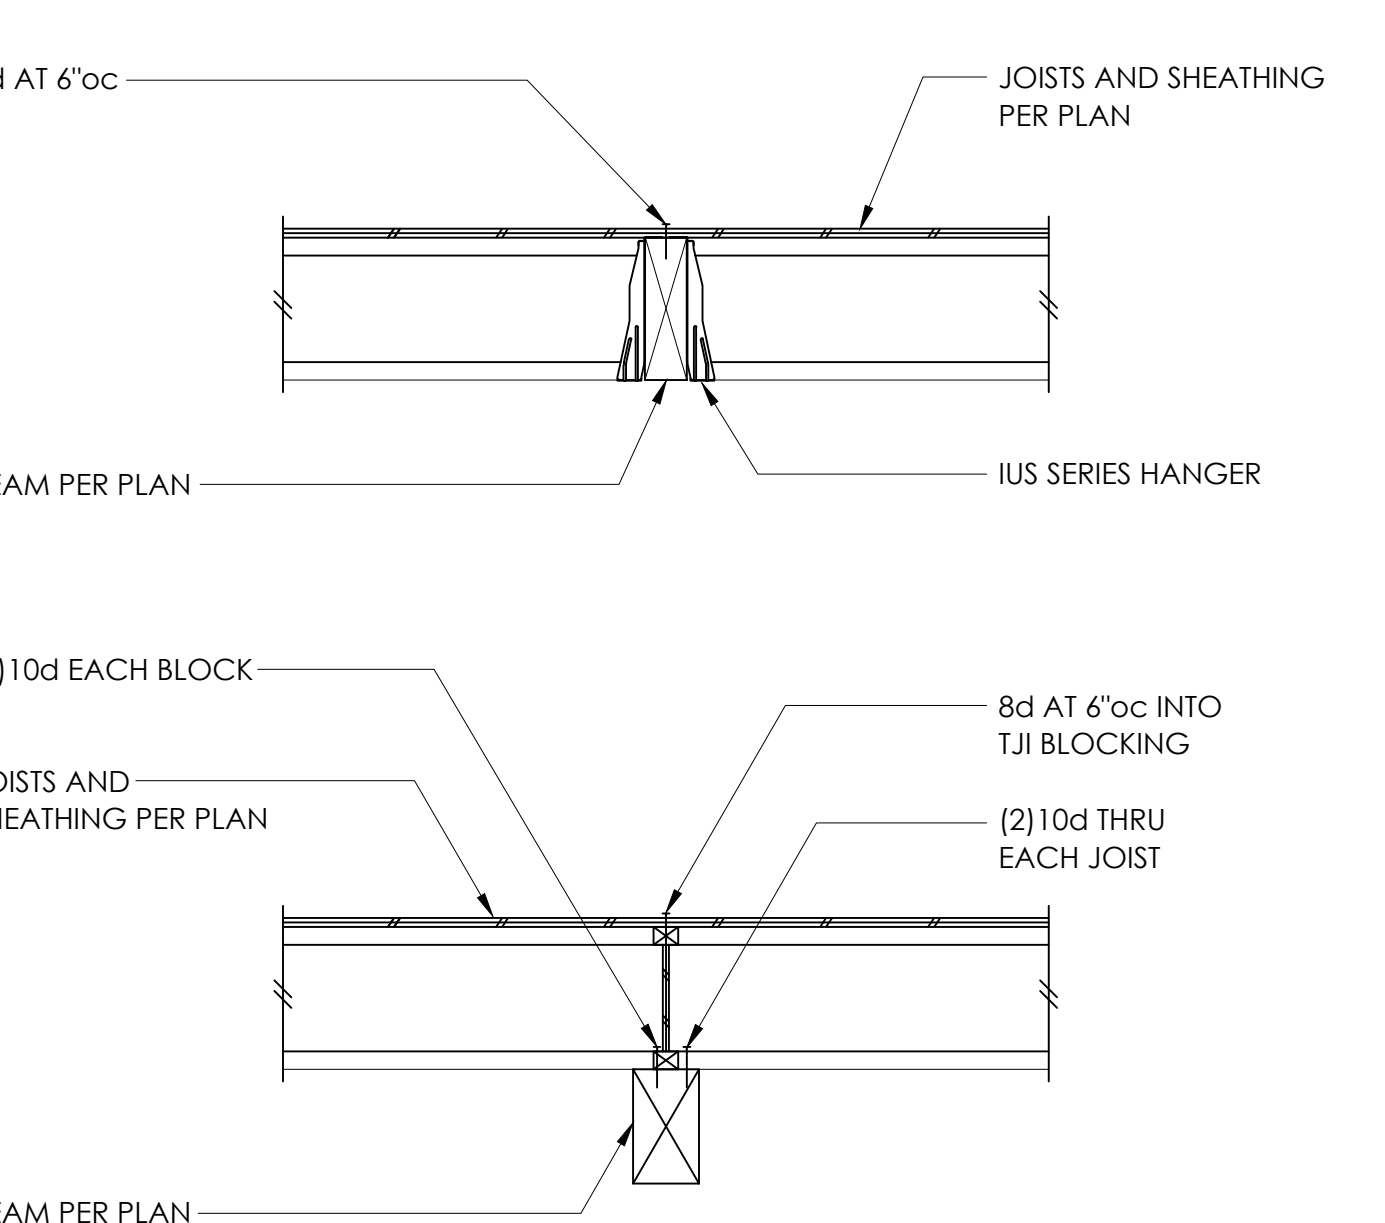

**6 TYPICAL FLUSH AND DROPPED BEAM** 3/4" = 1'-0"



BEARING AND EXTERIOR WALLS			NON-BEARING WALLS		
STUD SIZE	MAX DEPTH OF NOTCH	MAX DIA. OF HOLE	STUD SIZE	MAX DEPTH OF NOTCH	MAX DIA. OF HOLE
2x4	3/4"	1-3/8"	2x4	1-3/8"	2"
2x6	1-1/4"	2-1/8"	2x6	2-1/4"	3-1/4"

HOLE AND NOTCH SIZE FOR NON-BEARING WALLS MAY BE USED FOR BEARING WALLS IF REQUIRED NUMBER OF STUDS ARE DOUBLED. DOUBLE STUDS SHALL BE LIMITED TO TWO SUCCESSIVE STUDS.

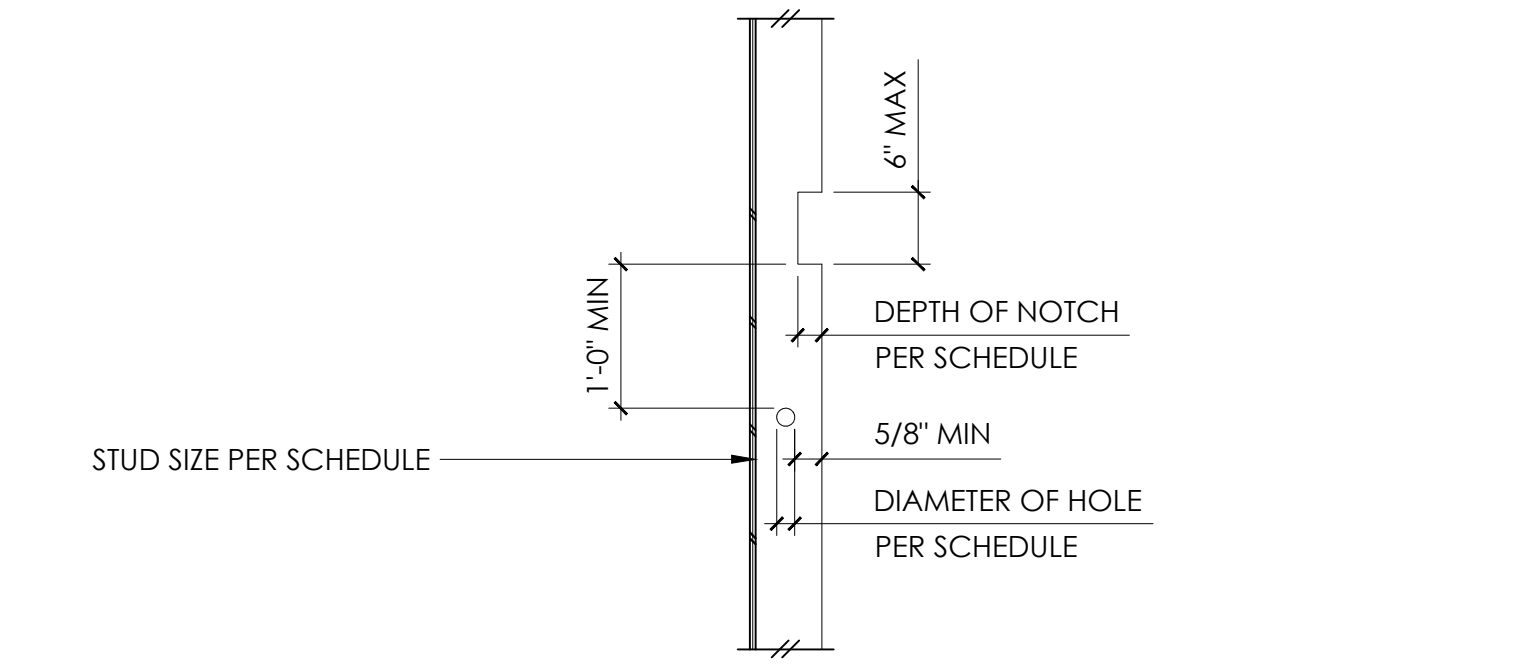

**5 TYP ALLOWABLE HOLES & NOTCHES** 3/4" = 1'-0"

**8 TYPICAL HEADER SUPPORT** 3/4" = 1'-0"

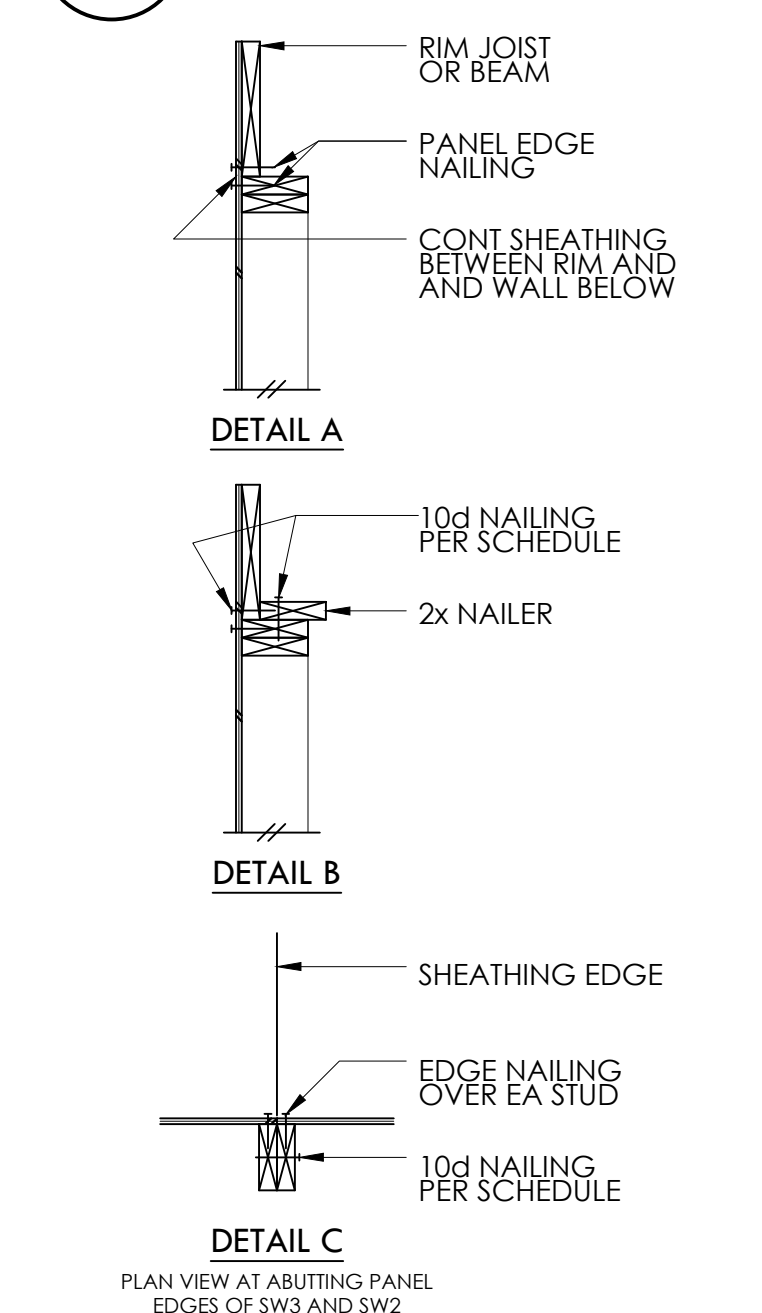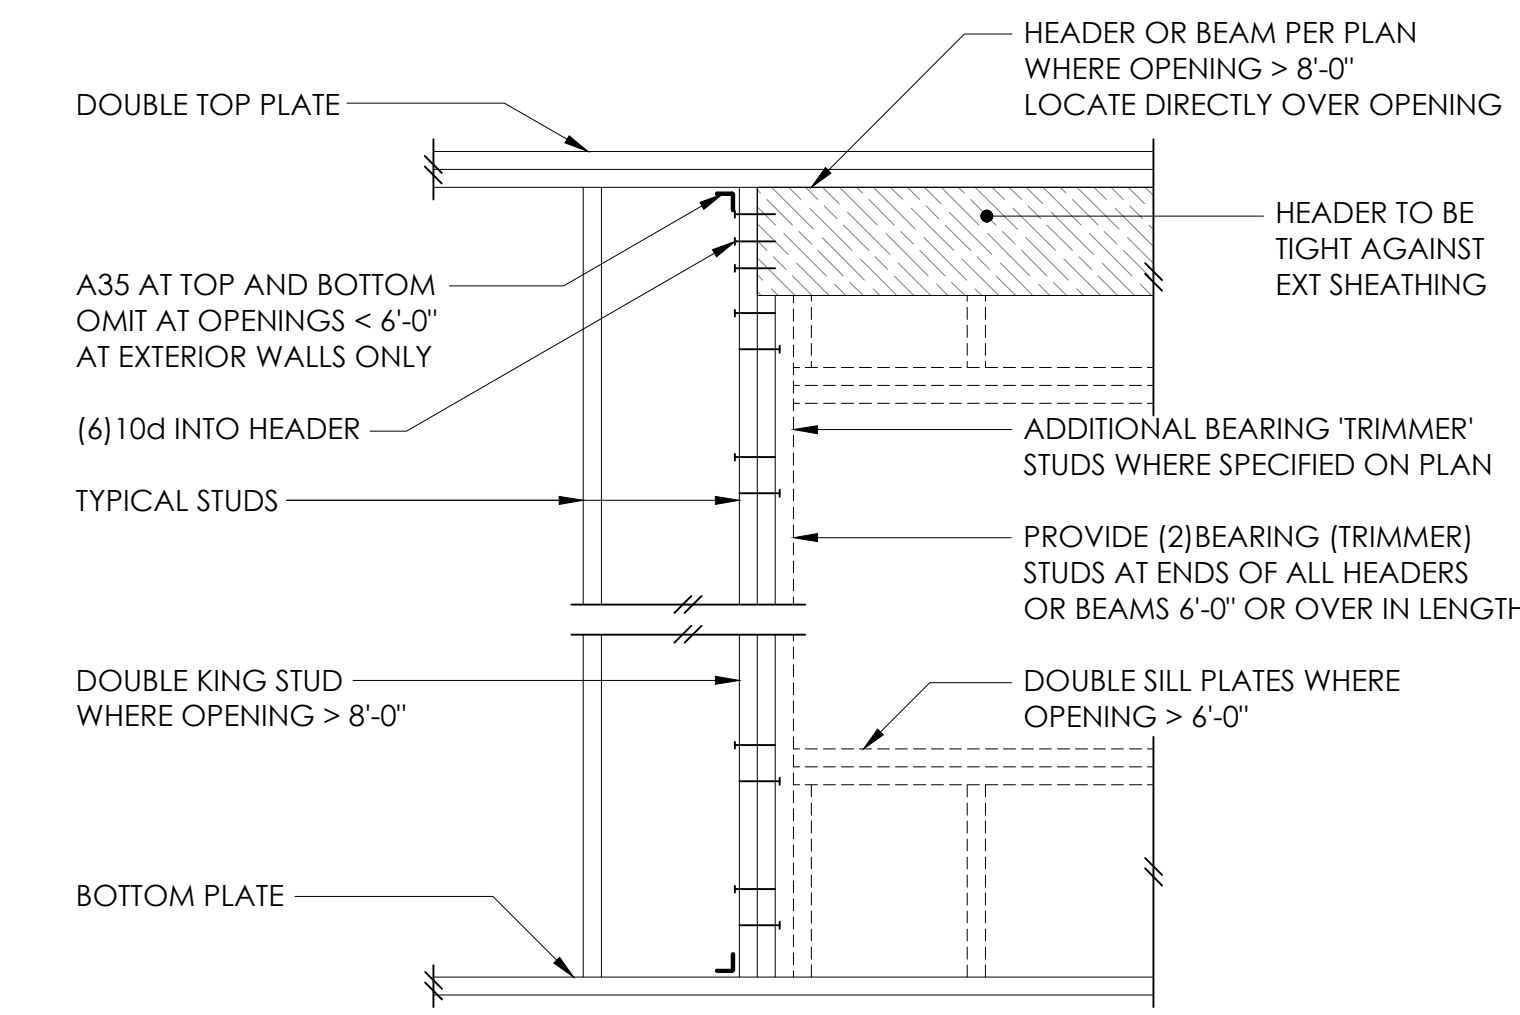


**SHEARWALL SCHEDULE**

MARK	SHEATHING	PANEL EDGE NAILING	TOP PLATE CONNECTION		BASE PLATE CONNECTION	
			TJI/2x	RIM/BEAM	AT WOOD	AT CONCRETE
SW6	1/2" PLY or 7/16" OSB	8d AT 6"oc	10d AT 6"oc	A35 AT 30"oc	12d AT 6"oc	5/8"Ø AB AT 48"oc
SW4	1/2" PLY or 7/16" OSB	8d AT 4"oc	10d AT 4"oc	A35 AT 18"oc	12d AT 4"oc	5/8"Ø AB AT 42"oc
SW3	1/2" PLY or 7/16" OSB	8d AT 3"oc	(2)ROWS 10d AT 6"oc	A35 AT 16"oc	(2)ROWS 12d AT 6"oc	5/8"Ø AB AT 36"oc
SW2	1/2" PLY or 7/16" OSB	8d AT 2"oc	(2)ROWS 10d AT 4"oc	A35 AT 12"oc	(2)ROWS 12d AT 4"oc	5/8"Ø AB AT 24"oc
SW3-2	1/2" PLY or 7/16" OSB EA SIDE	8d AT 3"oc EA SIDE	N/A	A35 AT 8"oc	(2)ROWS 12d AT 3"oc	5/8"Ø AB AT 18"oc
SW2-2	1/2" PLY or 7/16" OSB EA SIDE	8d AT 2"oc EA SIDE	N/A	A35 AT 6"oc	(3)ROWS 12d AT 3"oc	5/8"Ø AB AT 12"oc


- 1 BLOCK PANEL EDGES WITH 2x4 LAID FLAT AND NAIL PANELS TO INTERMEDIATE SUPPORTS WITH 8d AT 12"oc.
- 2 8d NAILS SHALL BE 0.131"Ø x 2-1/2", 10d NAILS SHALL BE 0.131"Ø x 3", AND 12d NAILS SHALL BE 0.131"Ø x 3-1/4".
- 3 EMBED CAST IN PLACE ANCHOR BOLTS AT LEAST 7". EPOXY EMBED POST INSTALLED 5/8"Ø THREADED ROD 5" MIN w/ SET-XP OR USE 5/8"Ø x 8" TITEN HD SCREWS, UNO. ALL BOLTS SHALL HAVE 3" x 3" x 0.229" PLATE WASHERS. THE PLATE WASHER SHALL EXTEND TO WITHIN 1/2" OF THE EDGE OF THE BOTTOM PLATE ON THE SIDE(S) w/ SHEATHING. AT 2x6 SW3-2 AND SW2-2 WALLS, PROVIDE 4-1/2" x 3" x 0.229" PLATE WASHERS CENTERED ON PLATE.
- 4 3x STUDS OR DBL STUDS NAILED TOGETHER w/ 10d NAILING IS REQD AT ABUTTING PANEL EDGES OF SW3, SW2, SW3-2, AND SW2-2. REFER TO DETAIL C. WHERE 3x STUDS ARE USED, STAGGER NAILS AT ADJOINING PANEL EDGES. ABUTTING PANEL EDGES SHALL BE OFFSET EACH SIDE OF WALL AT SW3-2 AND SW2-2.
- 5 TWO STUDS MINIMUM OR POST PER PLAN ARE REQUIRED AT EACH END OF ALL SHEARWALLS AND ALL END STUDS SHALL RECEIVE PANEL EDGE NAILING.
- 6 ALL NEW EXTERIOR WALLS SHALL BE SW6, UNLESS NOTED OTHERWISE.
- 7 NAILS SHALL NOT BE SPACED LESS THAN 3/8" FROM EDGES OF SHEATHING. SHEATHING NAILS SHALL BE DRIVEN SO THEIR HEADS ARE FLUSH WITH SHEATHING (NOT COUNTERSUNK).
- 8 LTP4'S INSTALLED OVER SHEATHING WITH 8d (0.131"Ø x 2-1/2") NAILS MAY BE SUBSTITUTED FOR A35'S AT CONTRACTORS OPTION.
- 9 A35'S OR LTP4'S MAY BE ELIMINATED PER DETAIL A OR DETAIL B.

**4 SHEARWALL SCHEDULE EPOXY BOLTS - SW1-SW6** 3/4" = 1'-0"

**2 TYPICAL SHEARWALL CONSTRUCTION W/ TJI'S** 3/4" = 1'-0"

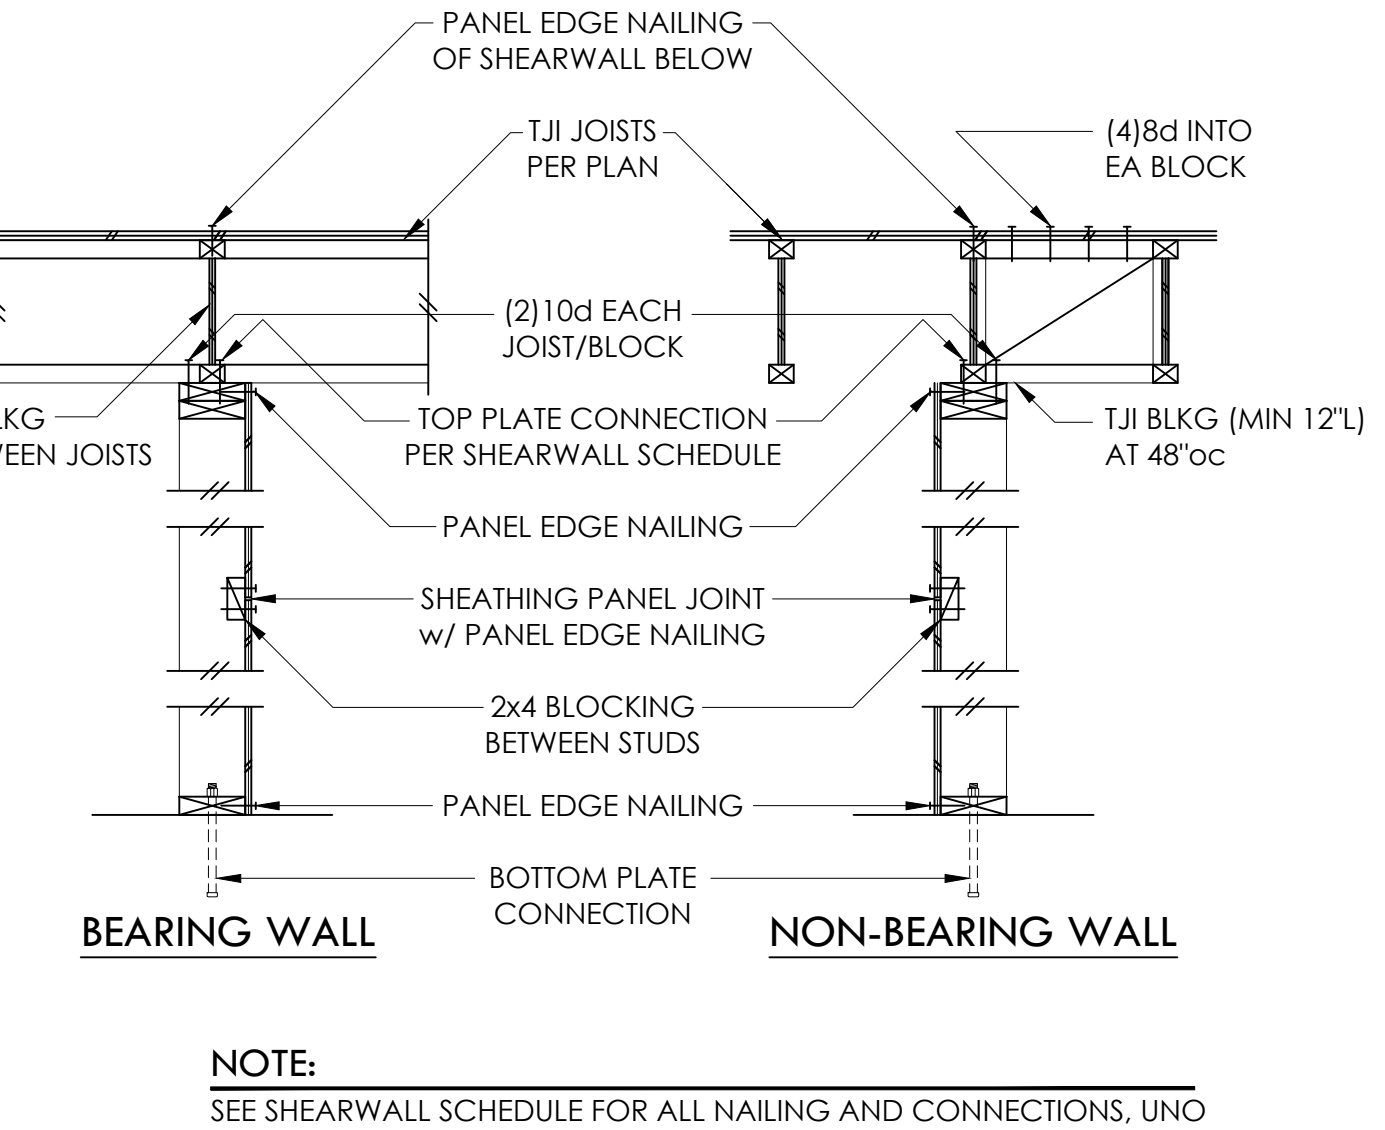

**1 TYPICAL SHEARWALL INTERSECTIONS** 3/4" = 1'-0"

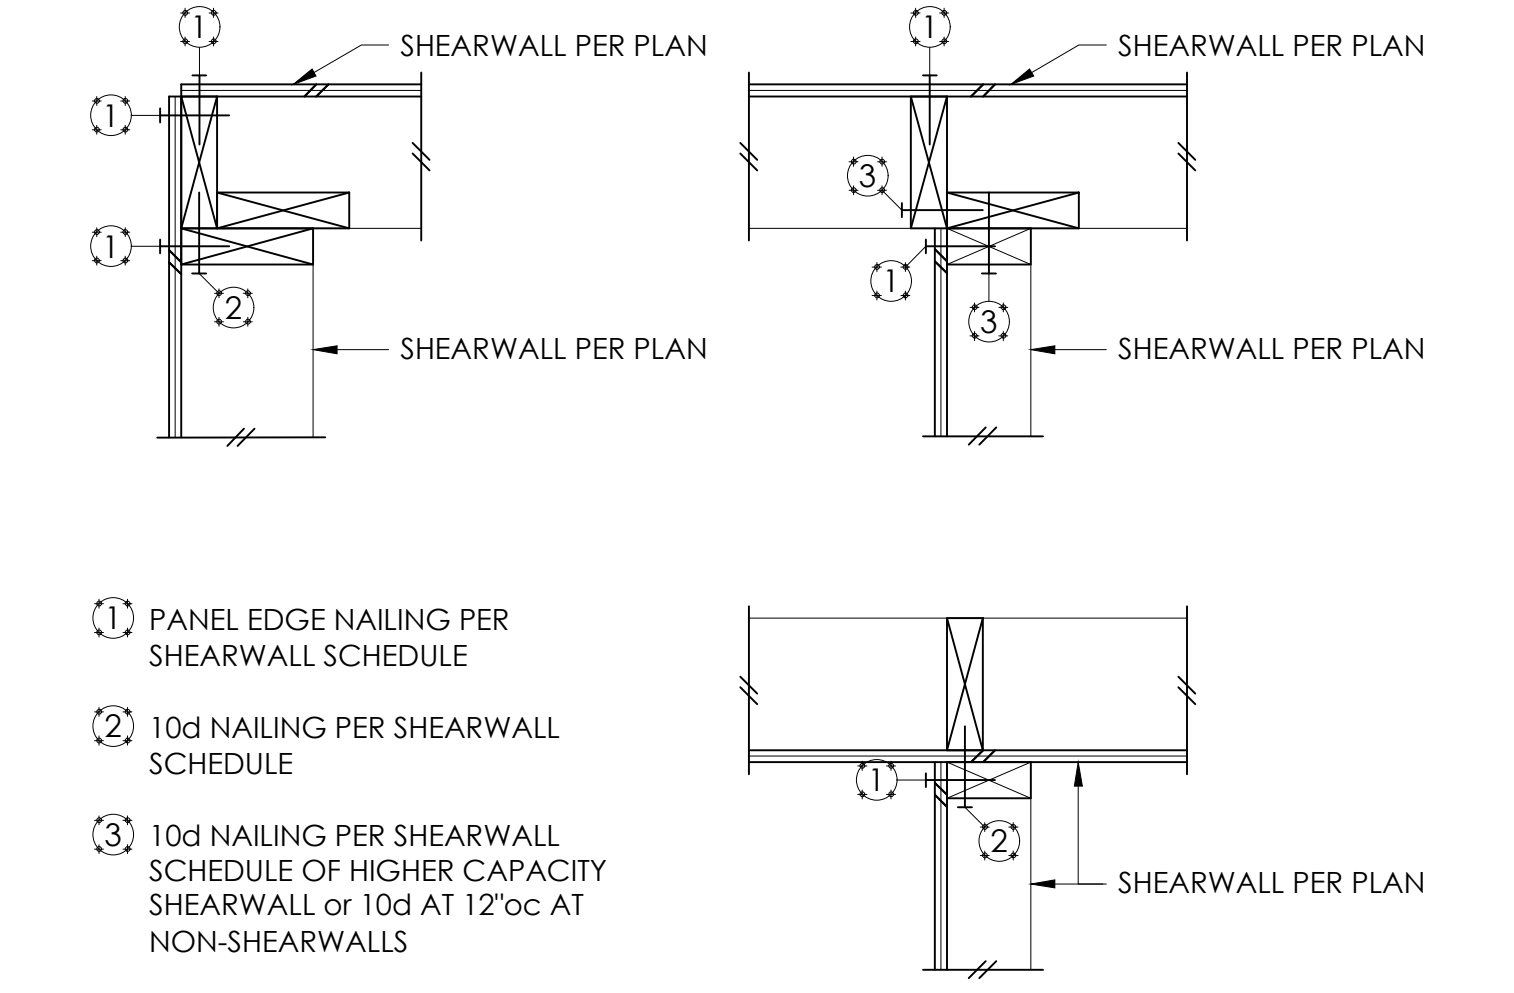

OWNER

BALSA & MINA LABAN  
PHONE: 524662931

ARCHITECT

FLOISAND STUDIO  
1941 1ST AVENUE SOUTH #2E  
SEATTLE, WA 98134  
PHONE: 206.634.0136  
CONTACT: ALLISON HOGUE

SURVEYOR

TERRANE  
1001 MAIN STREET, SUITE 102  
BELLEVUE, WA 98004  
PHONE: 425.458.4488  
CONTACT: KATHERINE RYG

WETLAND BIOLOGIST

WETLAND RESOURCES, INC  
9505 19TH AVE SE, STE 106  
EVERETT, WA 98208  
PHONE: 425.337.3714  
CONTACT: NIELS PEDERSEN

LAND USE CONSULTANT

VAN NESS FELDMAN LLP  
191 SECOND AVE, STE 1800  
SEATTLE, WA 98102-2996  
PHONE: 206.654.1275

STRUCTURAL

MALSAM TSANG STRUCTURAL ENGINEERING  
122 S JACKSON ST #210  
SEATTLE, WA 98104  
PHONE: 206.438.2674  
CONTACT: MARC MALSAM

CIVIL ENGINEER

PACIFIC STORMWATER  
1421 NE 80TH ST  
SEATTLE, WA 98115  
PHONE: (206) 353-7495  
CONTACT: DAVID FAHR


GEOTECHNICAL ENGINEER

ZIPPERGEO  
1909 36TH AVE W, STE E  
LYNNWOOD, WA 98036  
PHONE: (425) 582-9928  
CONTACT: JAMES GEORGIS

LABAN REMODEL

10 BROOK BAY  
MERCER ISLAND, WA 98040

PROFESSIONAL STAMP

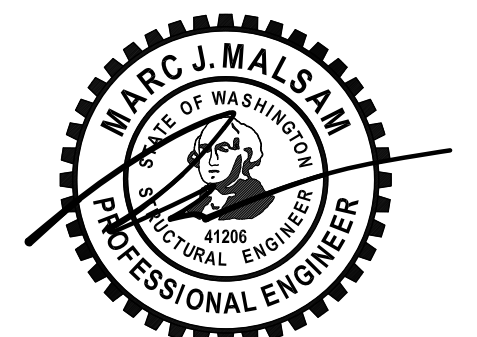


STRUCTURAL CONTENTS ONLY

BUILDING DEPT STAMP

ISSUE	DATE
CORRECTIONS #1	10.10.23
PERMIT SET	4.14.23


WOOD FRAMING  
DETAILS

S2.4

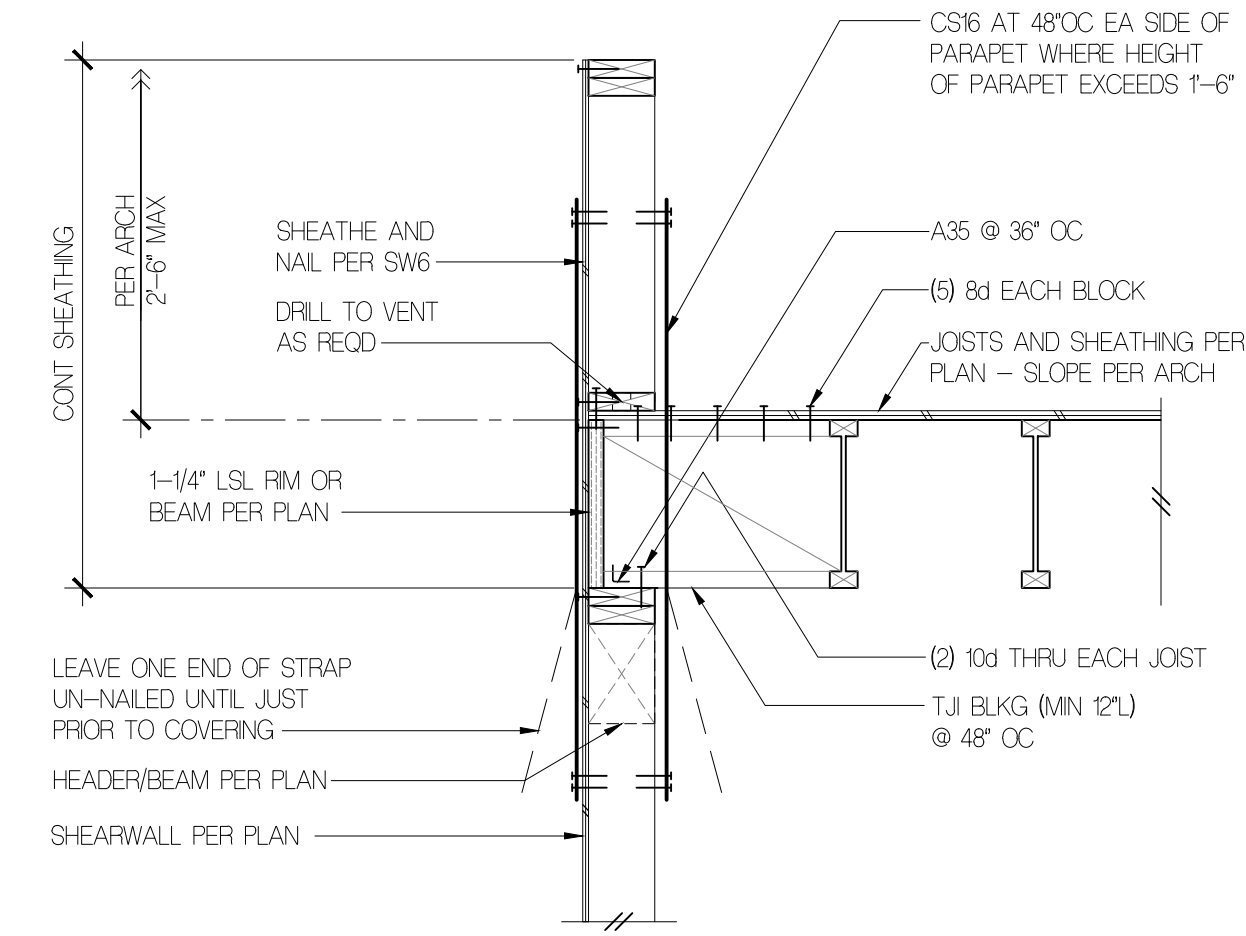


9

FLAT ROOF PARAPET - 30" MAX NON-BEARING

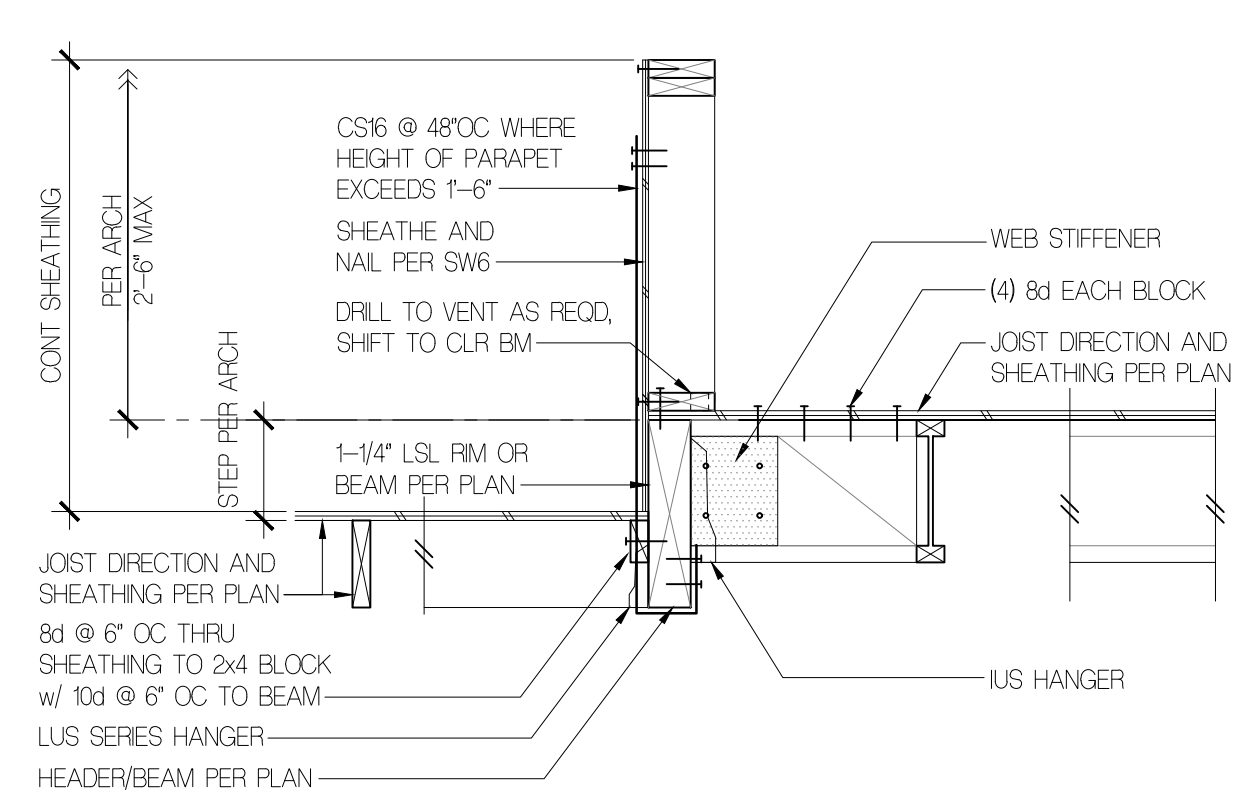


10

INTERIOR DIAPHRAGM AT BUILDING STEP

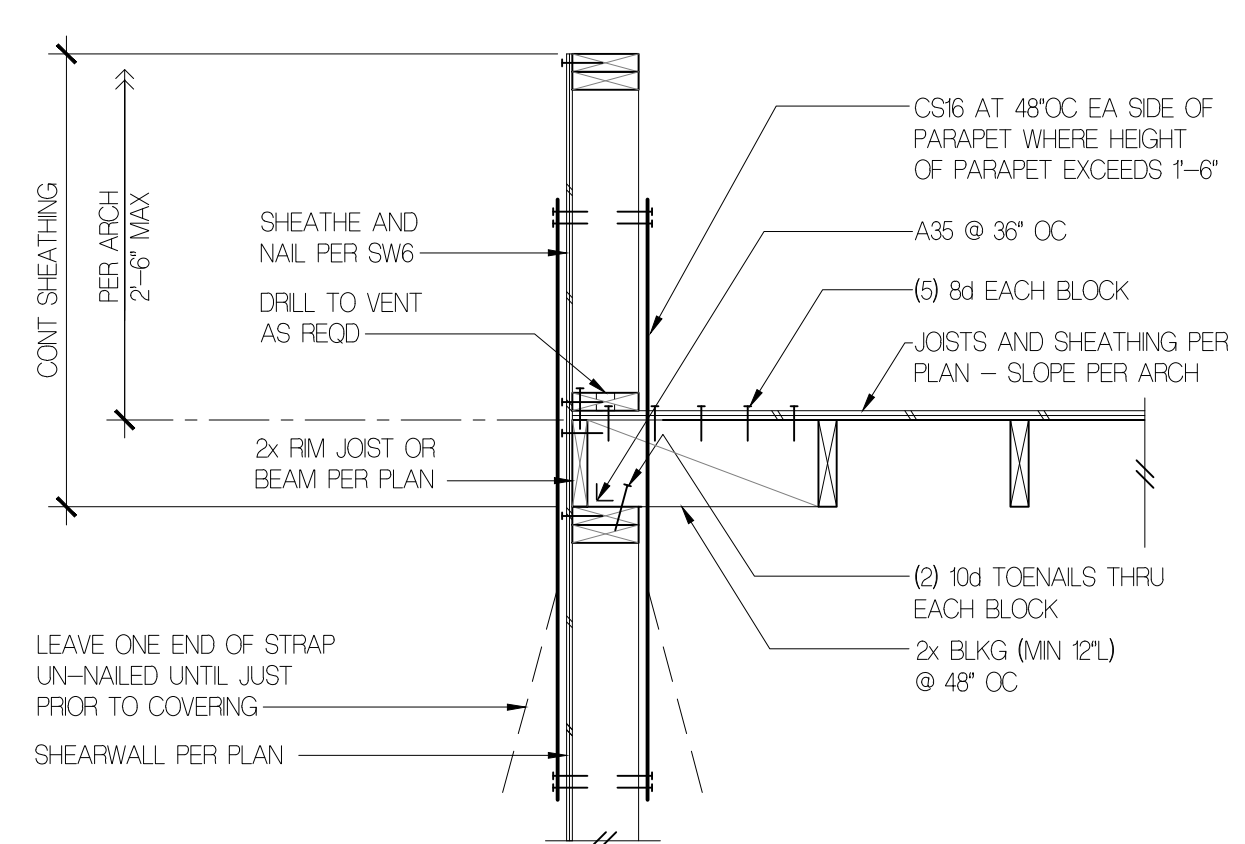


11

FLAT ROOF PARAPET - NON-BEARING WALL

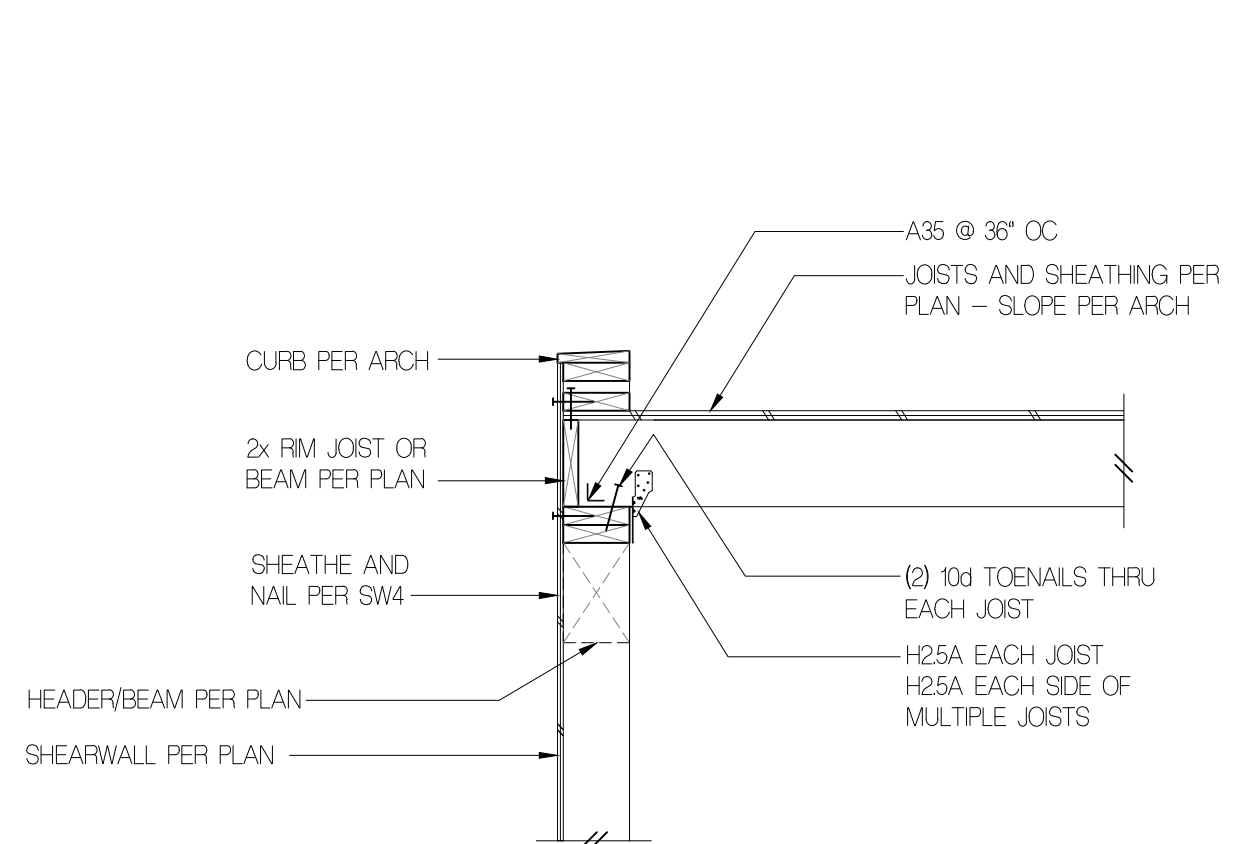


12

FLAT ROOF PARAPET - BEARING WALL

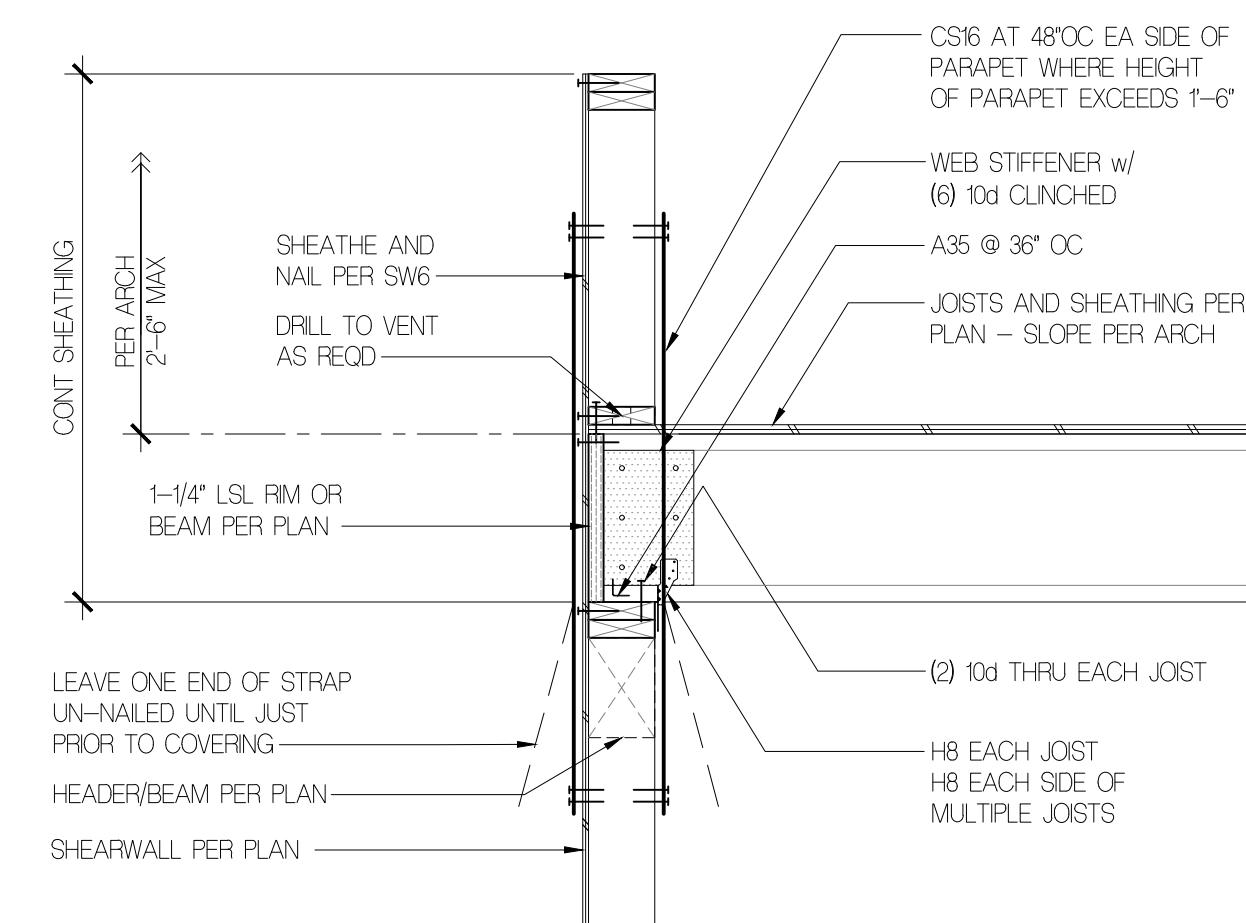


5

FLAT ROOF PARAPET - BEARING WALL

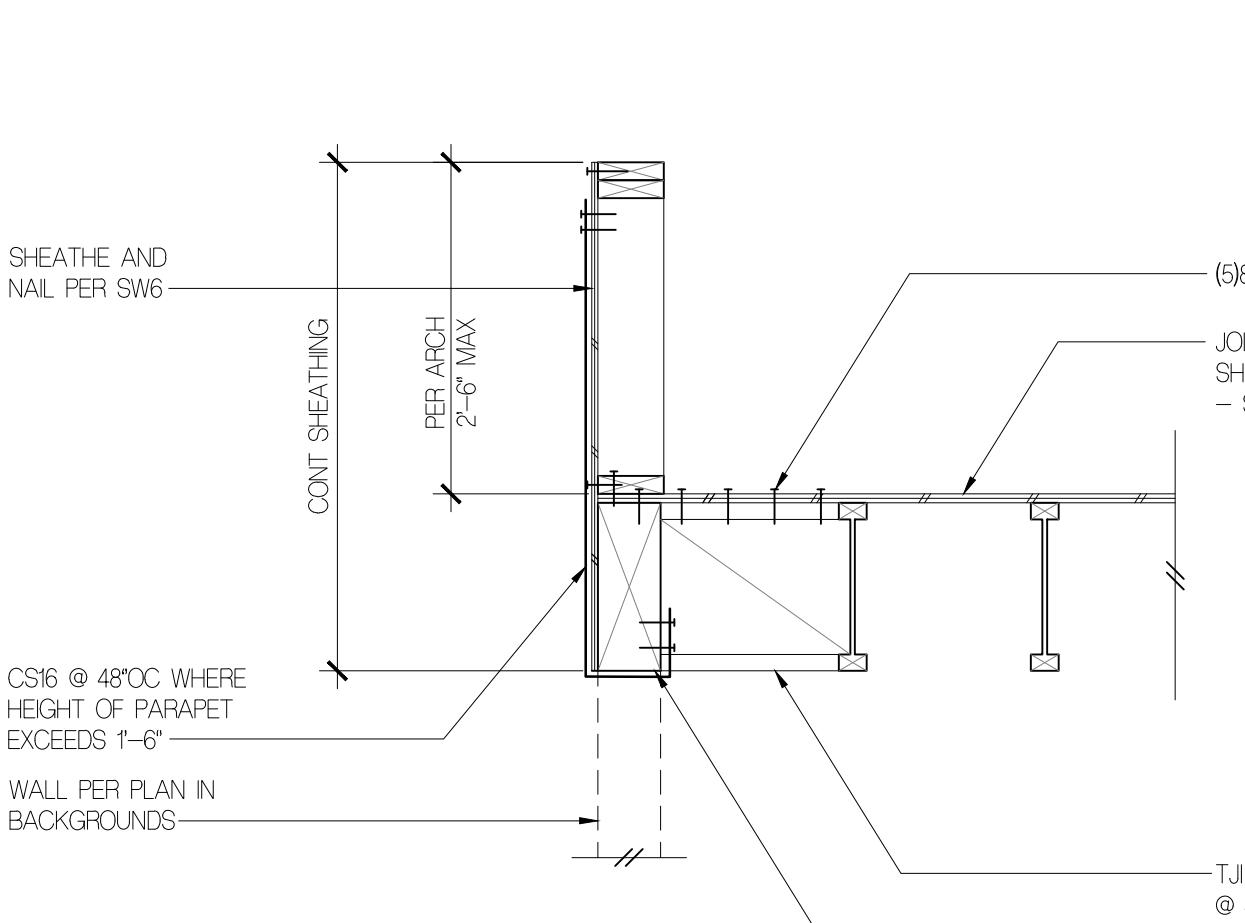


6

FLAT ROOF PARAPET - NON-BEARING w/ TJI's

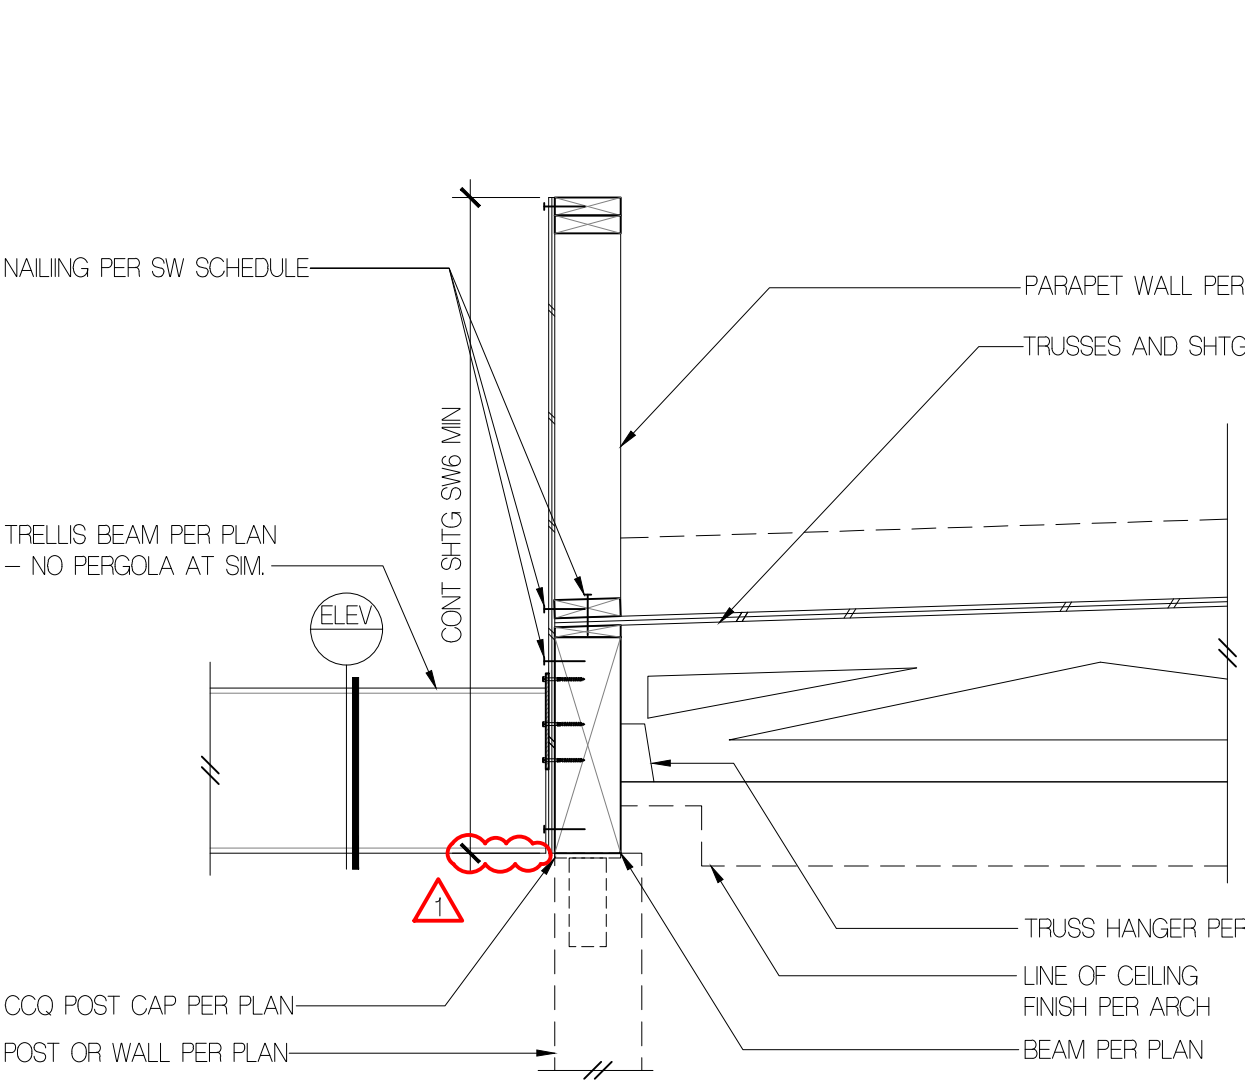


7

TYPICAL HEADER SUPPORT

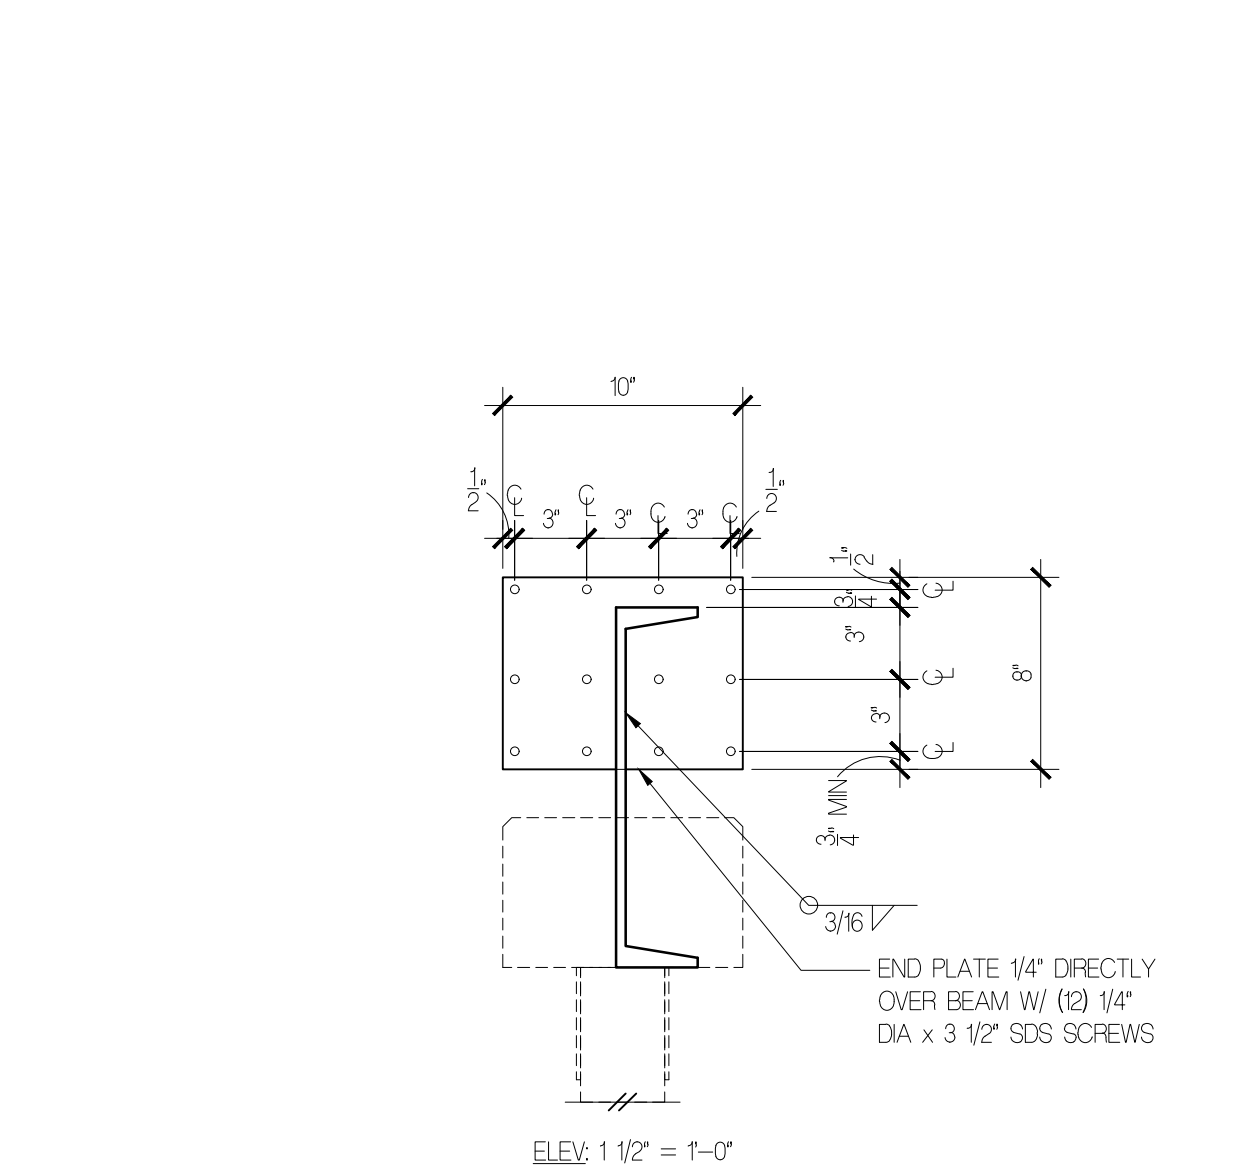


4

TRUSS TO RAFTER @ GRID 3

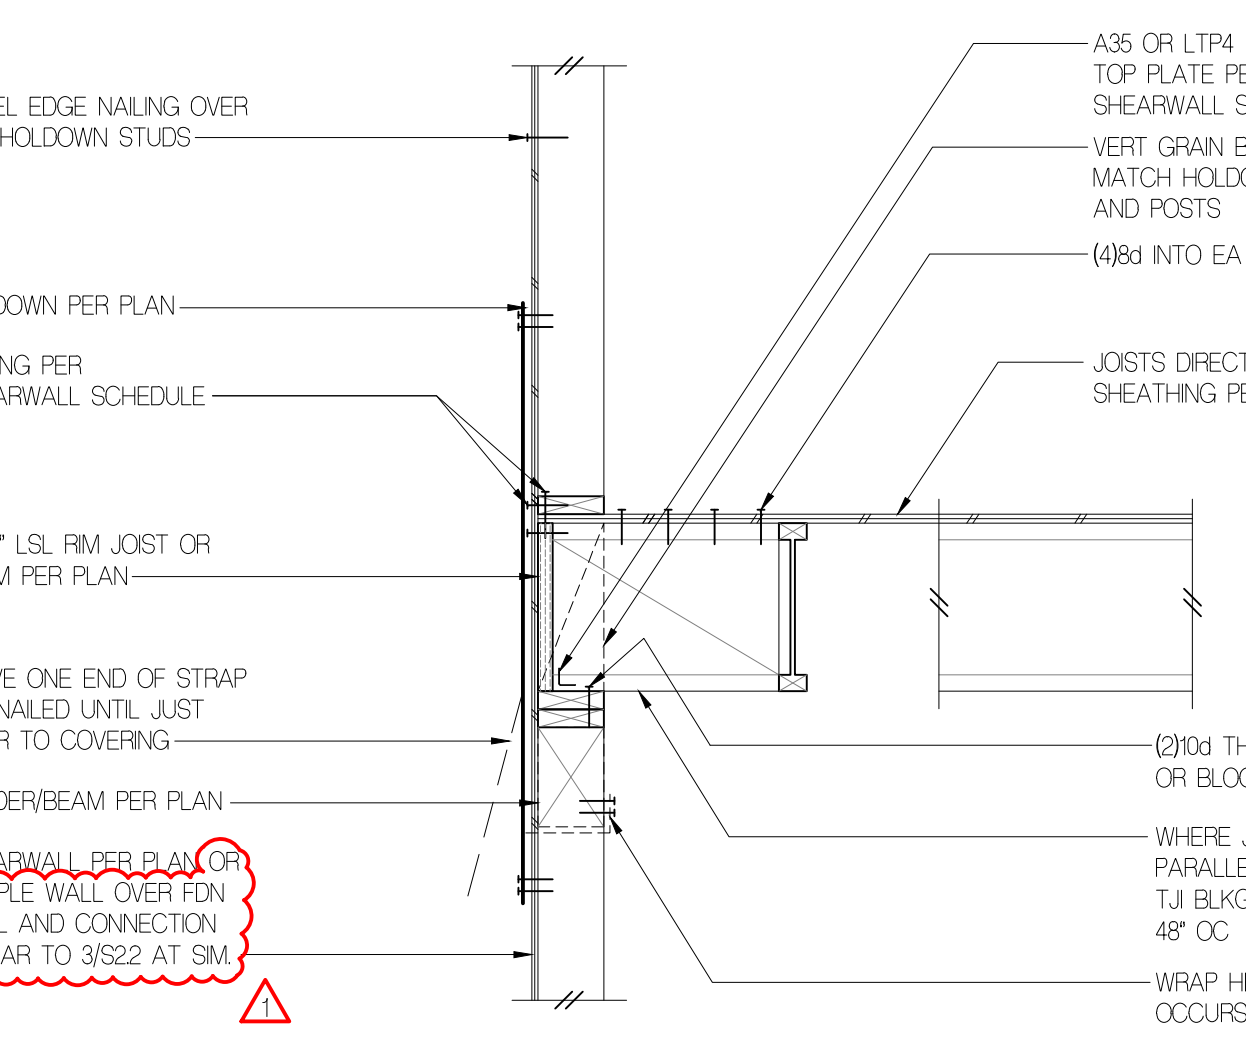


1

FLOOR FRAMING W/ TJI's

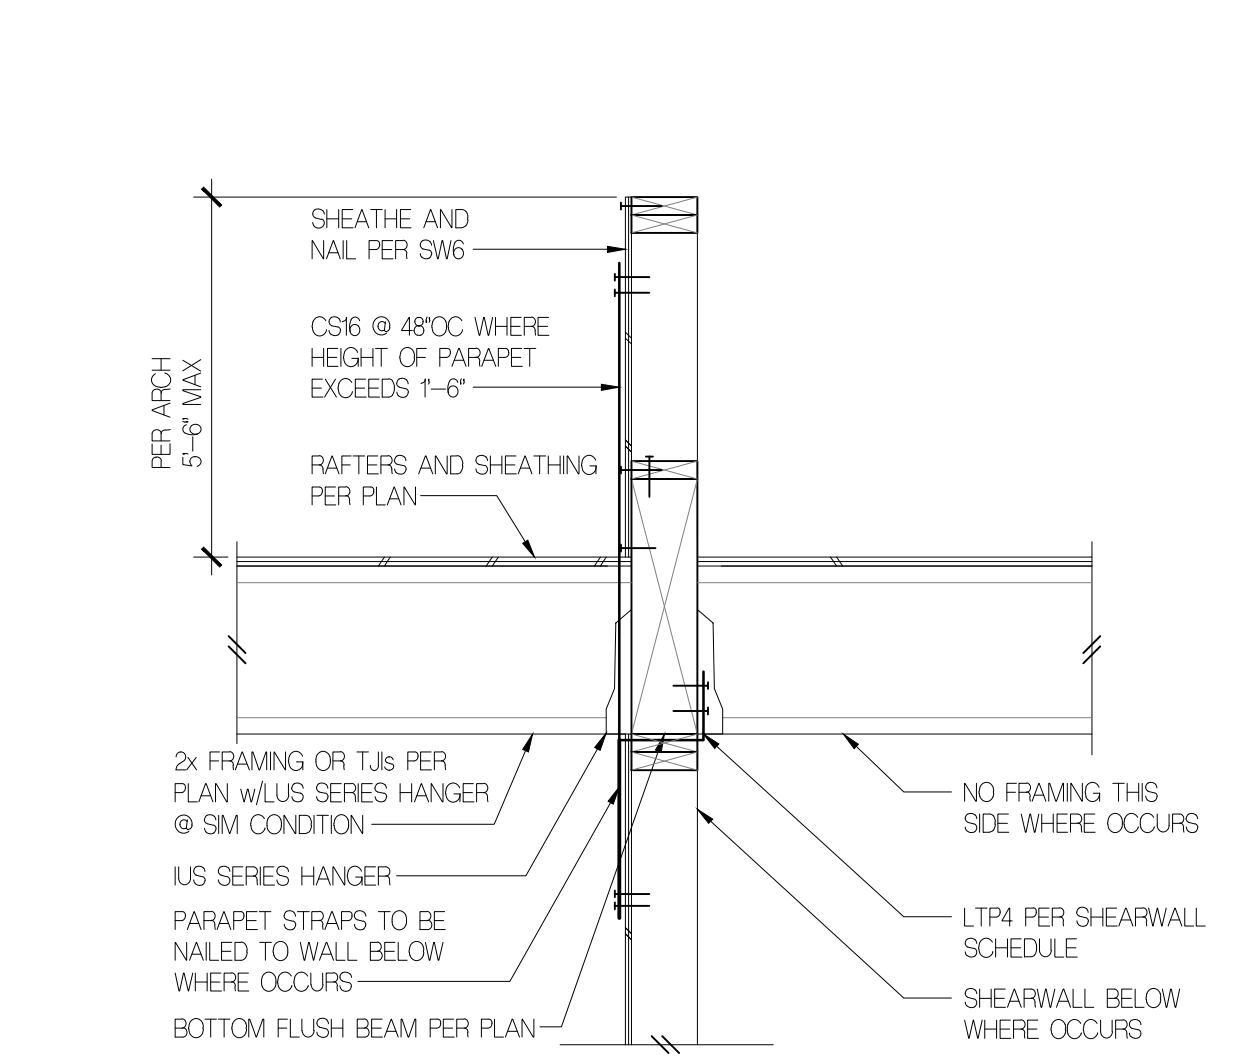


2

TRUSS & RAFTER CONNEX @ GRID 4

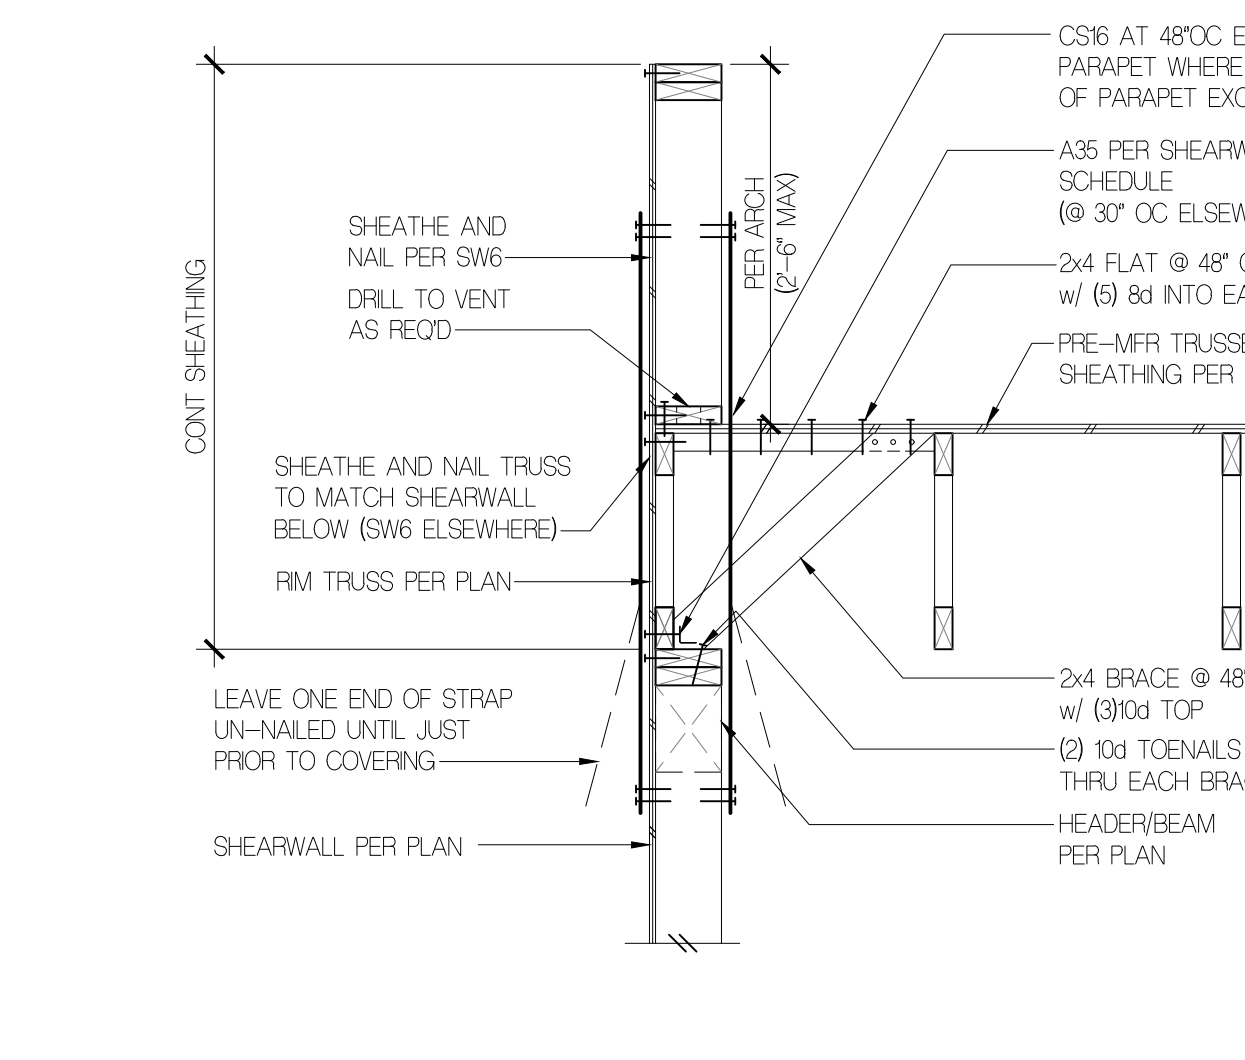

3

GIRDER TRUSS W/ EXT WALL ABOVE

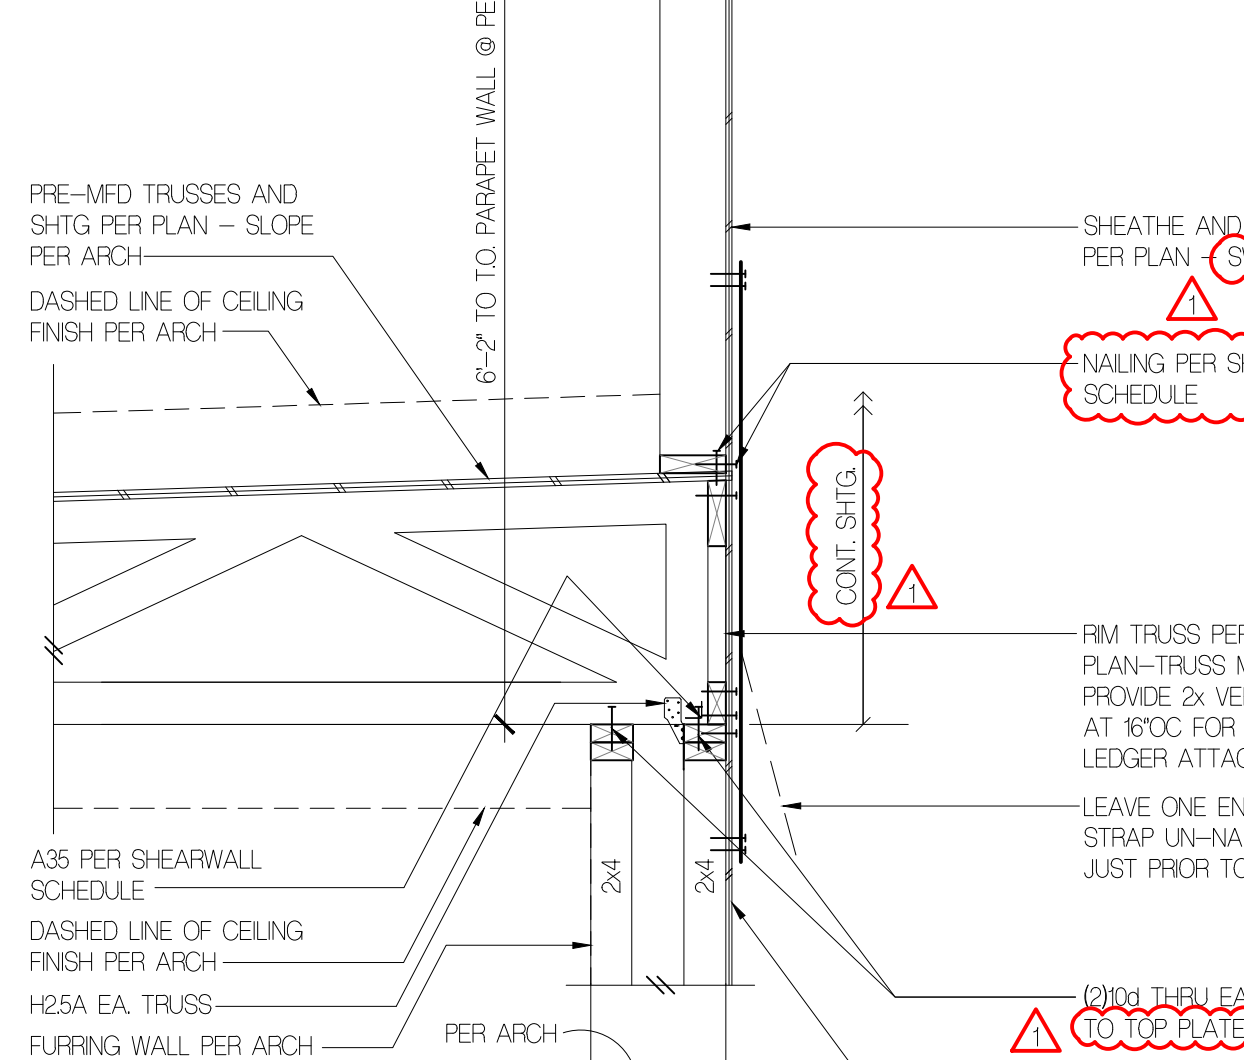

4

TRUSS TO RAFTER @ GRID 3

**OWNER**  
BALSA & MINA LABAN  
PHONE: 524662931

**ARCHITECT**  
FLOISAND STUDIO  
1941 FIRST AVENUE SOUTH #2E  
SEATTLE, WA 98134  
PHONE: 206.634.0136  
CONTACT: ALLISON HOGUE

**SURVEYOR**  
TERRANE  
10071 MAIN STREET, SUITE 102  
BELLEVUE, WA 98004  
PHONE: 425.458.4488  
CONTACT: KATHERINE RYG

**WETLAND BIOLOGIST**  
WETLAND RESOURCES, INC  
9505 19TH AVE SE, STE 106  
EVERETT, WA 98203  
PHONE: 425.337.3714  
CONTACT: NIELS PEDERSEN

**LAND USE CONSULTANT**  
VAN NESS FELDMAN LLP  
191 SECOND AVE, STE 1800  
SEATTLE, WA 98102-2996  
PHONE: 206.614.1275

**STRUCTURAL**  
MALSAM TSANG STRUCTURAL ENGINEERING  
122 S JACKSON ST #210  
SEATTLE, WA 98104  
PHONE: 206.438.2674  
CONTACT: MARC MALSAM

**CIVIL ENGINEER**  
PACIFIC STORMWATER  
1421 NE 80TH ST  
SEATTLE, WA 98115  
PHONE: (206) 353-7495  
CONTACT: DAVID FARR

**GEOTECHNICAL ENGINEER**  
ZIPPERGEO  
1909 36TH AVE W, STE E  
LYNNWOOD, WA 98036  
PHONE: (425) 582-9928  
CONTACT: JAMES GEORGIS

**LABAN REMODEL**

10 BROOK BAY  
MERCER ISLAND, WA 98040

PROFESSIONAL STAMP




STRUCTURAL CONTENTS ONLY

BUILDING DEPT STAMP

ISSUE	DATE
CORRECTIONS #1	10.10.23
PERMIT SET	4.14.23

**WOOD FRAMING DETAILS**

**S2.5**

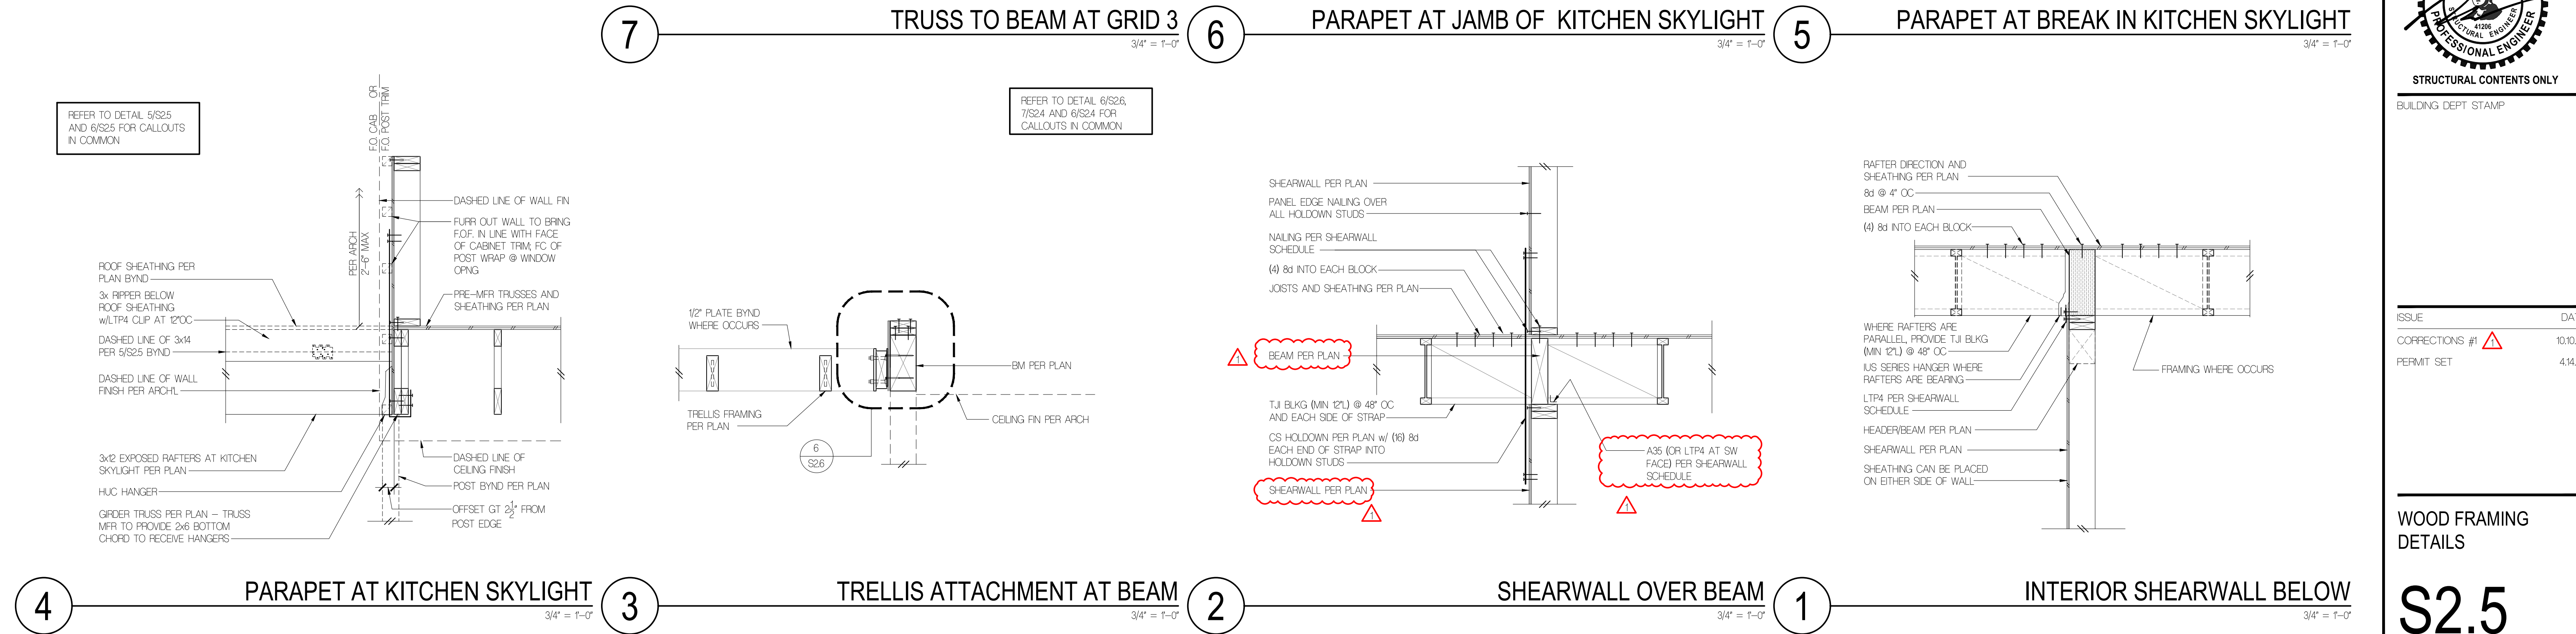

REFER TO DETAIL 4/S25 AND 5/S25 FOR CALLOUTS IN COMMON

REFER TO DETAIL 4/S25 AND 6/S25 FOR CALLOUTS IN COMMON

REFER TO DETAIL 5/S25 AND 6/S25 FOR CALLOUTS IN COMMON

REFER TO DETAIL 6/S26, 7/S24 AND 8/S24 FOR CALLOUTS IN COMMON

**OWNER**  
BALSA & MINA LABAN  
PHONE: 524662931

**ARCHITECT**  
FLOISAND STUDIO  
1941 FIRST AVENUE SOUTH #2E  
SEATTLE, WA 98134  
PHONE: 206.634.0136  
CONTACT: ALLISON HOGUE

**SURVEYOR**  
TERRANE  
1001 MAIN STREET, SUITE 102  
BELLEVUE, WA 98004  
PHONE: 425.458.4488  
CONTACT: KATHERINE RYG

**WETLAND BIOLOGIST**  
WETLAND RESOURCES, INC  
9505 19TH AVE SE, STE 106  
EVERETT, WA 98203  
PHONE: 425.337.3714  
CONTACT: NIELS PEDERSEN

**LAND USE CONSULTANT**  
VAN NESS FELDMAN LLP  
191 SECOND AVE, STE 1800  
SEATTLE, WA 98102-2996  
PHONE: 206.614.1275

**STRUCTURAL**  
MALSAM TSANG STRUCTURAL ENGINEERING  
122 S JACKSON ST #210  
SEATTLE, WA 98104  
PHONE: 206.438.2674  
CONTACT: MARC MALSAM

**CIVIL ENGINEER**  
PACIFIC STORMWATER  
1421 NE 80TH ST  
SEATTLE, WA 98115  
PHONE: (206) 353-7495  
CONTACT: DAVID FARR

**GEOTECHNICAL ENGINEER**  
ZIPPERGEO  
1909 36TH AVE W, STE E  
LYNNWOOD, WA 98036  
PHONE: (425) 582-9928  
CONTACT: JAMES GEORGIS

**LABAN REMODEL**

10 BROOK BAY  
MERCER ISLAND, WA 98040

PROFESSIONAL STAMP




STRUCTURAL CONTENTS ONLY

BUILDING DEPT STAMP


ISSUE DATE  
PERMIT SET 4.14.23

**STEEL FRAMING DETAILS**


**S2.6**

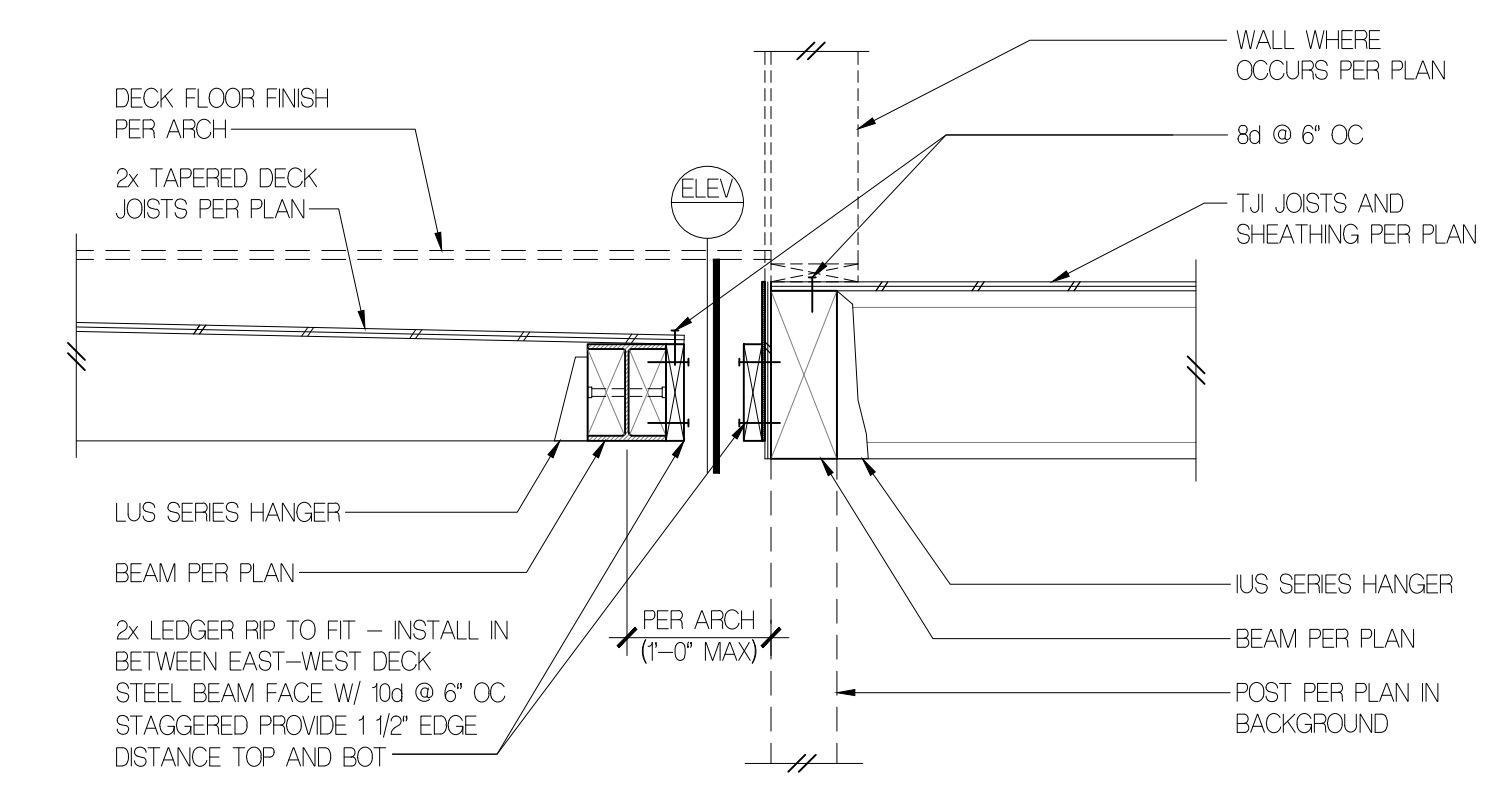


**9 DECK GUTTER DTL @ GRID 1**  
3/4" = 1'-0"

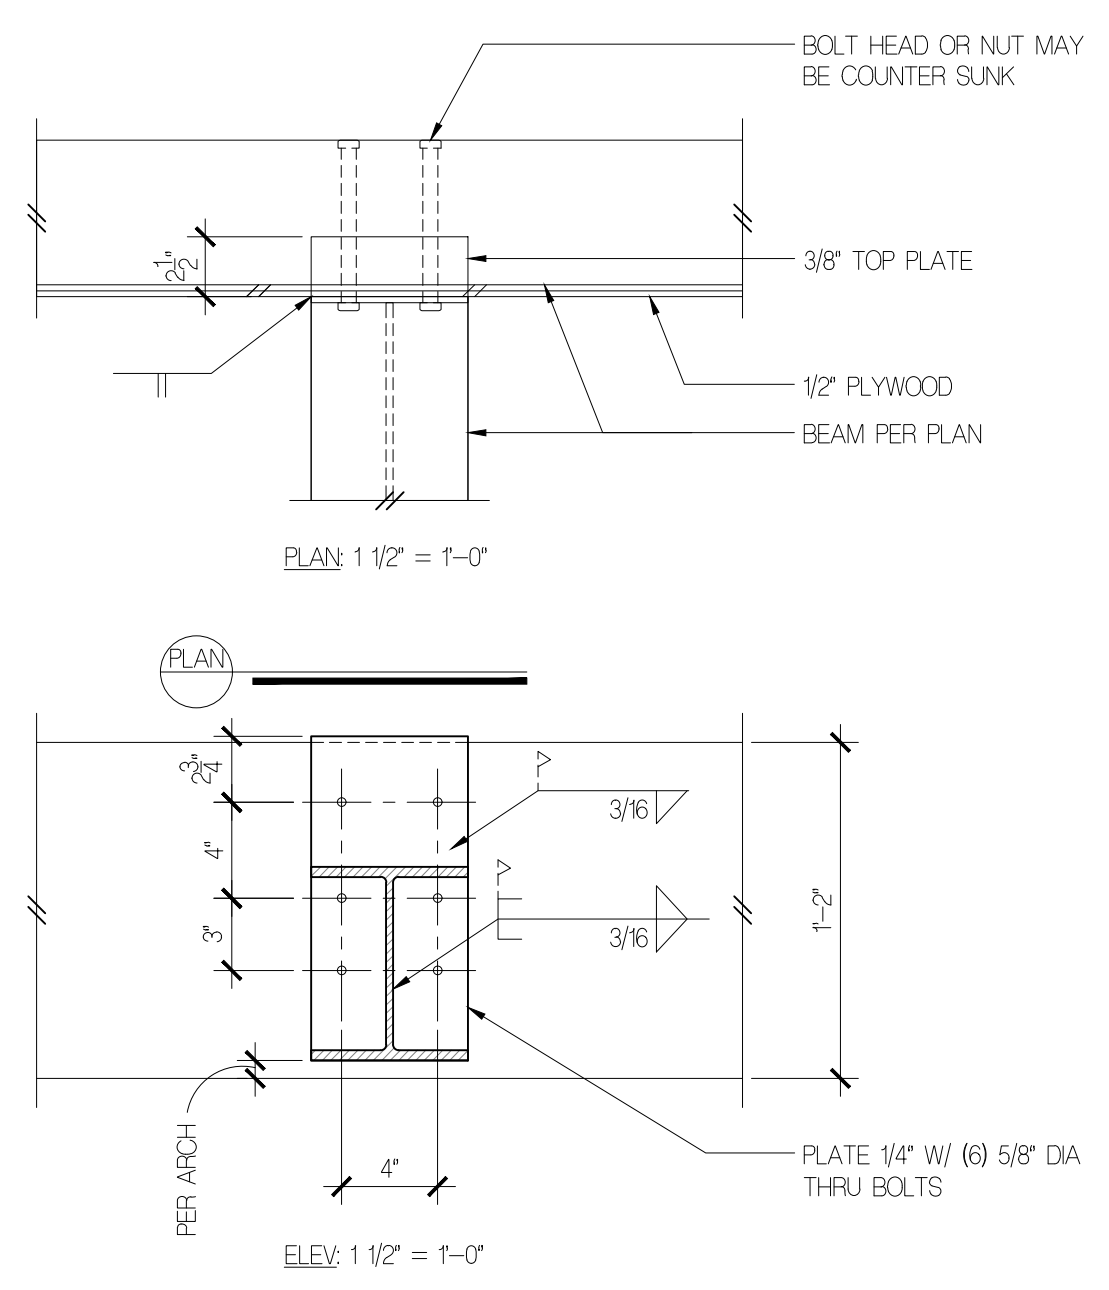


**10 TRELLIS TO BM CONNEX DTL**  
3/4" = 1'-0"

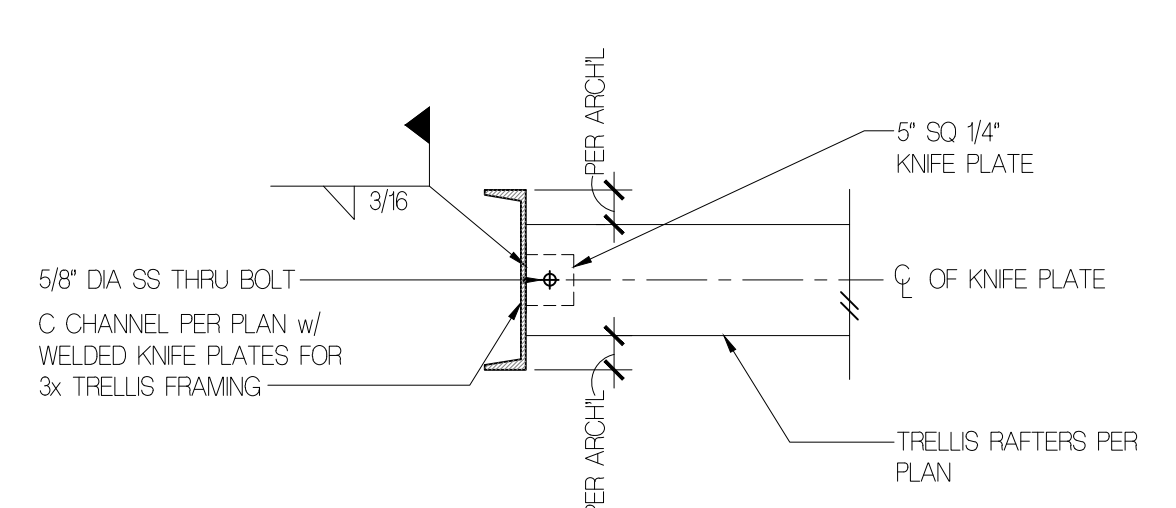


**11 TRELLIS FRAMING AT DROPPED C-CHANNEL**  
3/4" = 1'-0"

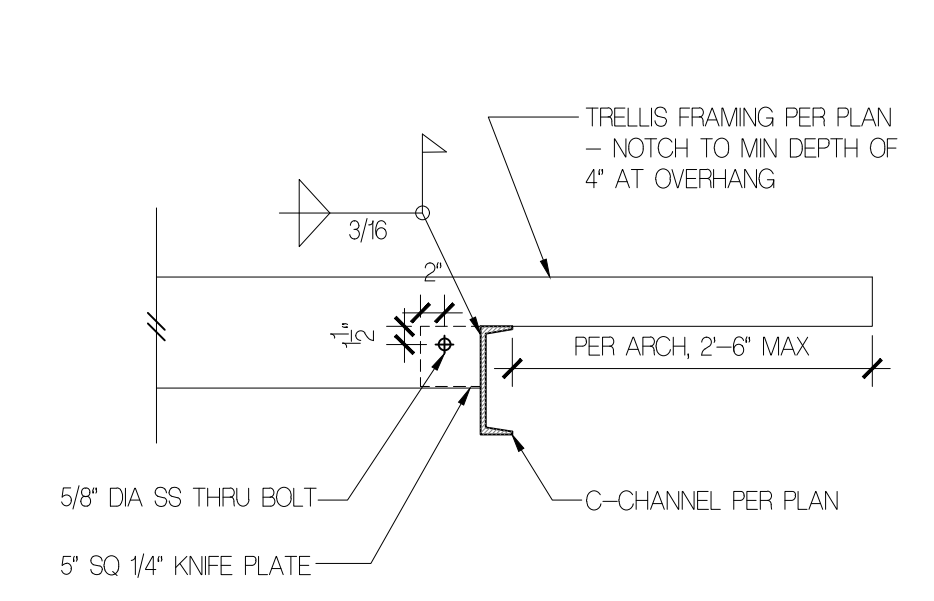


**4 TYPICAL STEEL BEAM PENETRATIONS**  
3/4" = 1'-0"

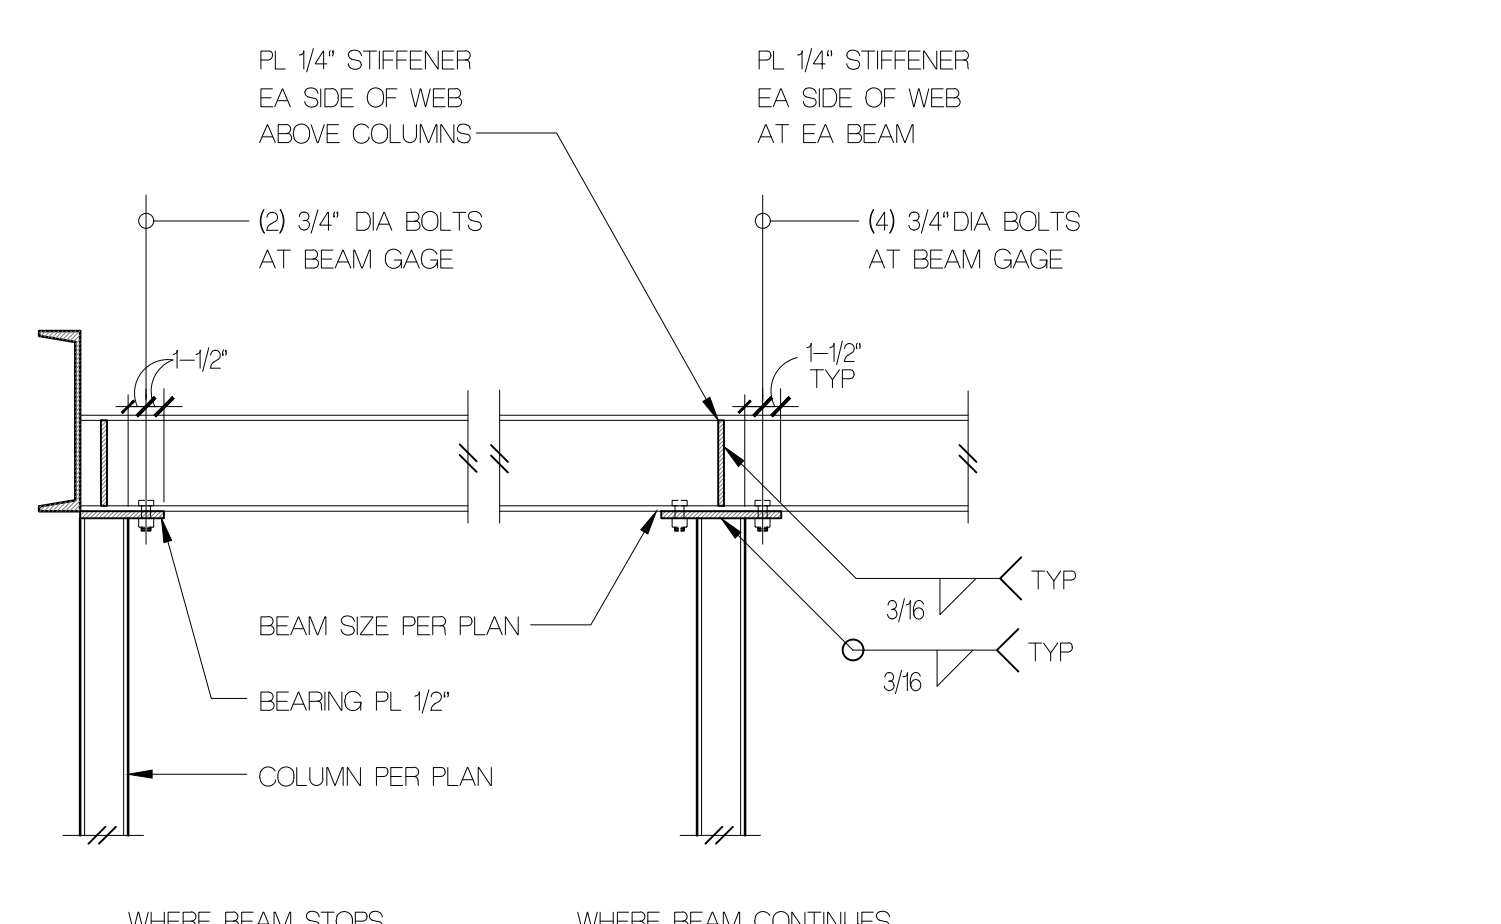


**5 W\_COL DECK BM TO COL DTL**  
3/4" = 1'-0"

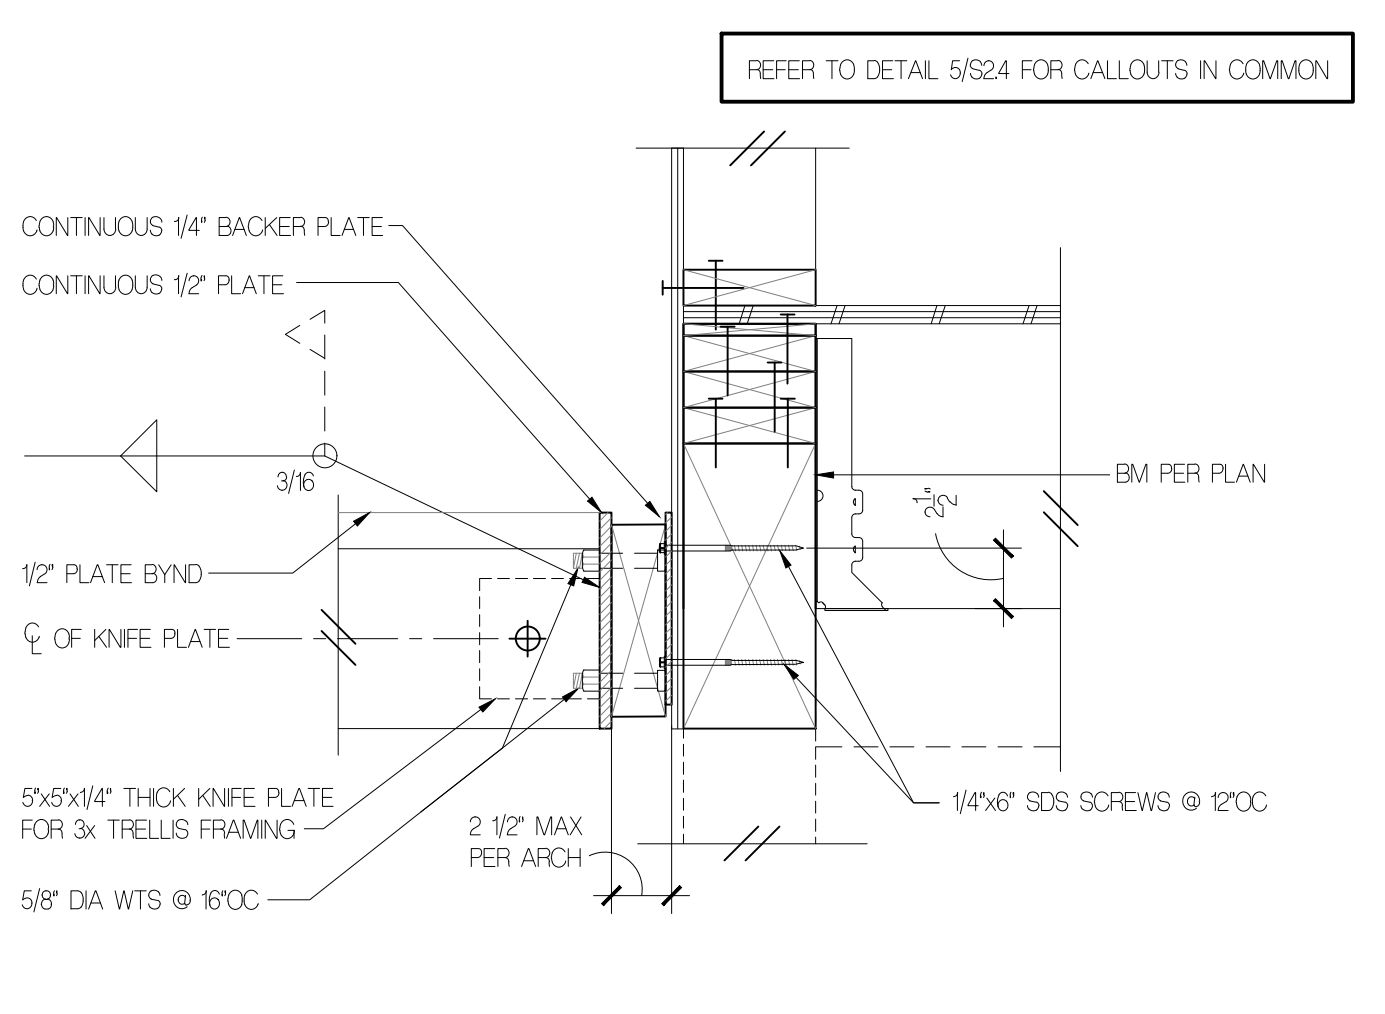

**6 TRELLIS DTL**  
1 1/2" = 1'-0"

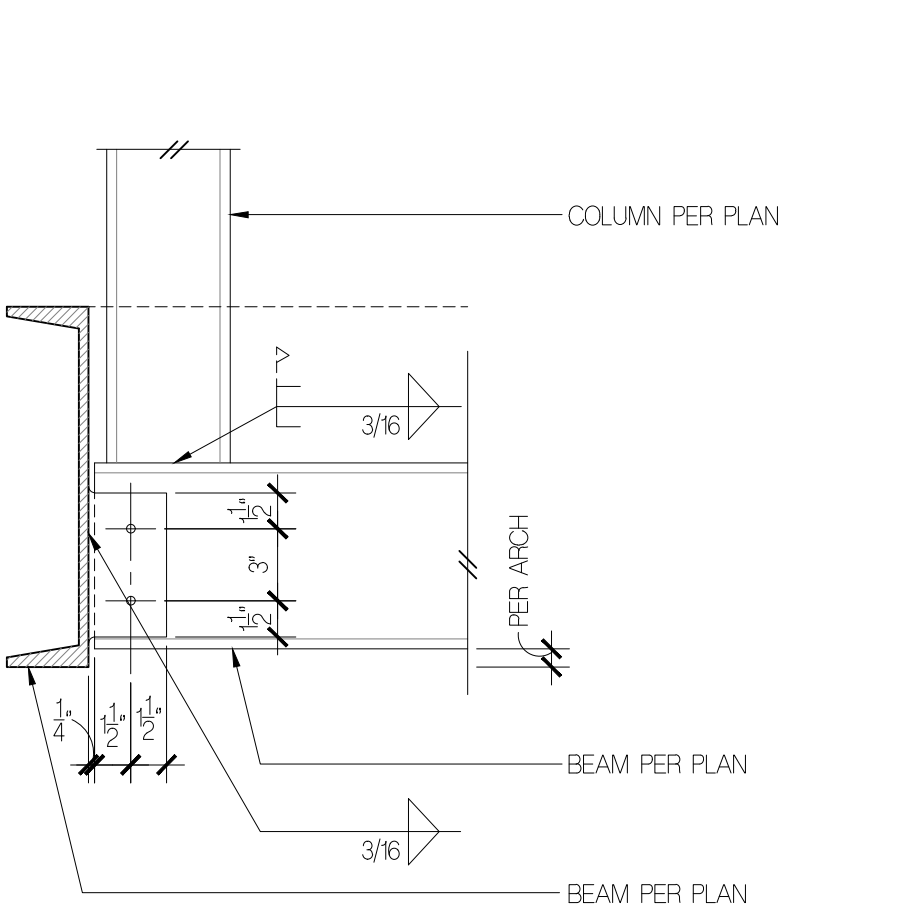

**2 C-CHANNEL TO COLUMN CONNECTION**  
3/4" = 1'-0"

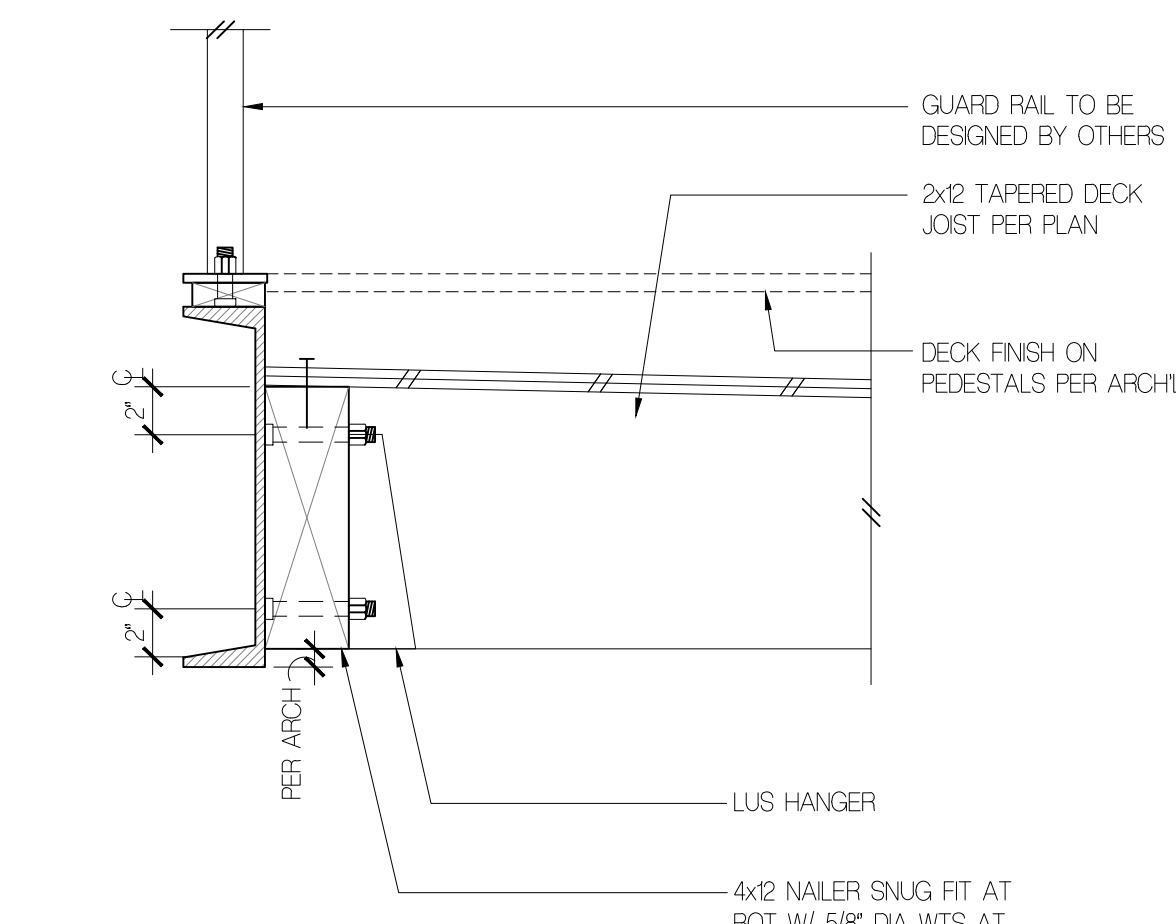


**7 DECK FRMG TO BM DTL**  
1 1/2" = 1'-0"

**SHEAR PLATE SCHEDULE**

BEAM SIZE	NO OF BOLTS	BOLT SIZE	PLATE THK	WELD SIZE	CAP
W8/W10/C9	2	7/8" DIA	5/16"	1/4"	218k
W12	3	7/8" DIA	5/16"	1/4"	326k
W14/C15	3	7/8" DIA	5/16"	1/4"	326k
W16	4	7/8" DIA	5/16"	1/4"	435k
W18	5	7/8" DIA	5/16"	1/4"	544k

BOLT TYPE - A325N  
PLATE MATERIAL - A36  
CAPACITY LISTED PER AISC MANUAL, FIFTEENTH EDITION, TABLE 10-10a

**1 TYP SINGLE SHEAR PLATE CONNEX & SCHED**  
3/4" = 1'-0"

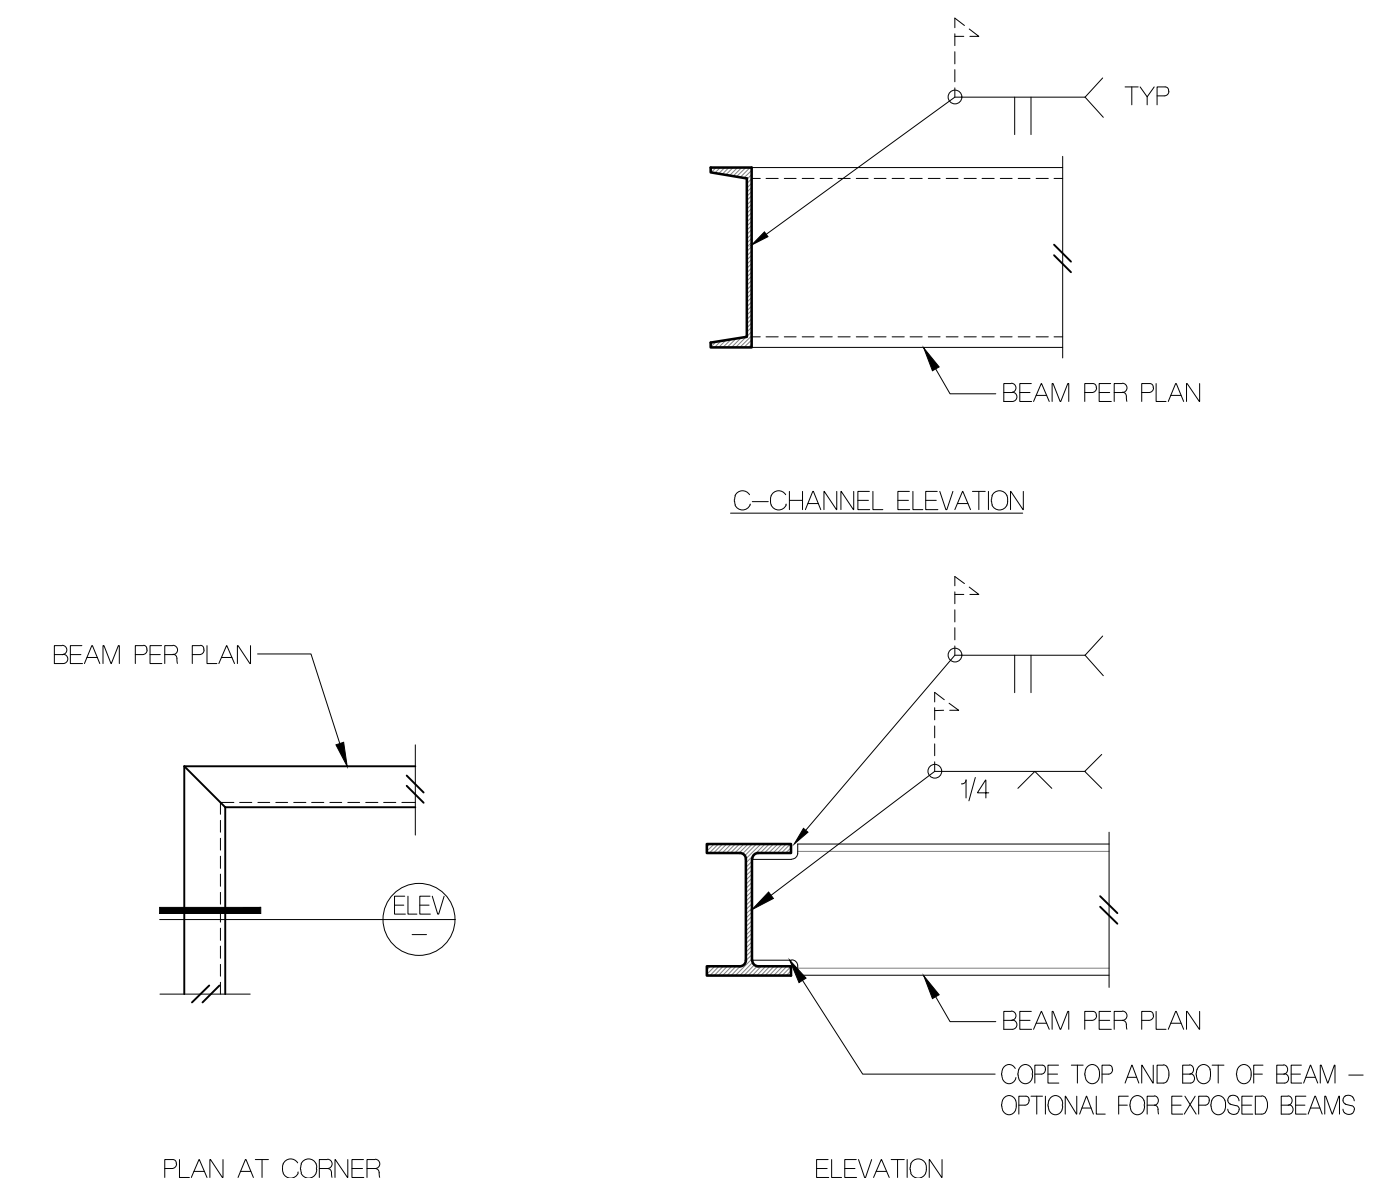

**3 CONNECTION AT MITERED CORNERS**  
3/4" = 1'-0"

GENERAL SHORING NOTES

(THE FOLLOWING APPLY UNLESS NOTED OTHERWISE ON THE PLANS)

CRITERIA

- 1. ALL MATERIALS, WORKMANSHIP, DESIGN AND CONSTRUCTION SHALL CONFORM TO THE DRAWINGS, SPECIFICATIONS, AND THE INTERNATIONAL BUILDING CODE (IBC) 2018 EDITION. FINISH.
2. SOILS REPORT REFERENCE: GEOTECHNICAL ENGINEERING REPORT OF PROPOSED LABAN RESIDENCE IMPROVEMENTS LOCATED AT 10 BROOK BAY ROAD, MERCER ISLAND, WASHINGTON, 98040, PREPARED BY ZIPFERGEO REPORT NUMBER ZGA 25601, DATED FEBRUARY 27, 2023.
3. THE SOIL PRESSURES INDICATED ON THE SOIL PRESSURE DIAGRAM WERE USED FOR DESIGN, IN ADDITION TO THE DEAD AND LIVE LOADS.
4. SHOP DRAWINGS SHALL BE SUBMITTED TO THE ENGINEER PRIOR TO ANY FABRICATION OR CONSTRUCTION FOR ALL STRUCTURAL ITEMS INCLUDING THE FOLLOWING: STRUCTURAL STEEL, MISCELLANEOUS METAL, TENDONS, ANCHORS, REINFORCING STEEL, GROUTS, AND CONCRETES. PROPOSED DEMOLITION AND SHORING SEQUENCE SHALL ALSO BE SUBMITTED TO THE ENGINEER FOR APPROVAL.
5. SHOP DRAWING REVIEW OF DIMENSIONS AND QUANTITIES ARE NOT REVIEWED BY THE ENGINEER OF RECORD. THEREFORE MUST BE VERIFIED BY THE CONTRACTOR CONTRACTOR SHALL REVIEW AND STAMP DRAWINGS PRIOR TO REVIEW BY ENGINEER OF RECORD. CONTRACTOR SHALL REVIEW DRAWINGS FOR CONFORMANCE WITH THE MEANS, METHODS, TECHNIQUES, SEQUENCES AND OPERATIONS OF CONSTRUCTION, AND ALL SAFETY PRECAUTIONS AND PROGRAMS INCIDENTAL THERETO. SUBMITTALS SHALL INCLUDE A REPRODUCIBLE AND (1) COPY, REPRODUCIBLE WILL BE MARKED AND RETURNED WITHIN (2) WEEKS OF RECEIPT. ONCE THE DRAWINGS HAVE BEEN FOUND TO BE IN GENERAL CONFORMANCE TO THE CONTRACT DOCUMENTS THEY WILL BE MARKED WITH A NOTATION INDICATING THAT THE SUBMITTAL HAS BEEN FOUND TO BE IN GENERAL CONFORMANCE WITH THE STRUCTURAL DESIGN INTENT.
6. INSPECTION BY THE SOILS ENGINEER SHALL BE PERFORMED FOR PILE PLACEMENT AND TEBACK PLACING AND STRESSING. ALL PREPARED SOIL BEARING SURFACES SHALL BE INSPECTED BY THE SOILS ENGINEER PRIOR TO PLACEMENT OF PILE. SOIL COMPACTION SHALL BE SUPERVISED BY AN APPROVED TESTING AGENCY.
7. SPECIAL INSPECTION SHALL BE PROVIDED IN ACCORDANCE WITH THE PROJECT SPECIFICATIONS AND SECTIONS 10, 1704, AND 1705 OF THE INTERNATIONAL BUILDING CODE BY A QUALIFIED TESTING AGENCY DESIGNATED BY THE ARCHITECT, AND RETAINED BY THE BUILDING OWNER. THE ARCHITECT, STRUCTURAL ENGINEER, AND BUILDING DEPARTMENT SHALL BE FURNISHED WITH COPIES OF ALL INSPECTION AND TEST RESULTS. SPECIAL INSPECTION SHALL BE PROVIDED ON THE FOLLOWING TYPES OF CONSTRUCTION:

- CONCRETE CONSTRUCTION
STRUCTURAL STEEL FABRICATION AND ERECTION (INCLUDING FIELD WELDING AND HIGH-STRENGTH FIELD BOLTING)
AUGERCAST, CASSON, DRILLED, OR DRIVEN PILE INSTALLATION

- 8. THE SHORING CONTRACTOR SHALL DETERMINE THE LOCATION OF ALL ADJACENT UNDERGROUND UTILITIES PRIOR TO DRILLING PILE HOLES, TEBACK ANCHORS, OR CUTTING OR DIGGING IN STREETS OR ALLEYS. THE UTILITIES INFORMATION SHOWN ON THE PLANS MAY BE NOT ACCURATE OR COMPLETE.
9. CONTRACTOR SHALL VERIFY ALL DIMENSIONS OF EXISTING STRUCTURES IN THE FIELD AND SHALL NOTIFY THE ENGINEER OF ALL FIELD CHANGES PRIOR TO FABRICATION AND INSTALLATION.
10. SEE SOILS REPORT FOR MORE COMPLETE INFORMATION, INCLUDING RECOMMENDATIONS FOR SHORING IN GENERAL, SHORING MONITORING, EXCAVATION, LAGGING, AND DRAINAGE.
11. CONCRETE WORK SHALL CONFORM TO ALL REQUIREMENTS OF CHAPTER 19 OF THE INTERNATIONAL BUILDING CODE. REQUIRED ULTIMATE COMPRESSIVE STRENGTH OF STRUCTURAL GROUT SHALL BE REACHED BY 28-DAY.

Table with 3 columns: (f), MINIMUM CEMENT PER CUBIC YARD, PILE LEAN CONCRETE, 100 PSI, 1-1/2 SACKS

- 12. ALL LUMBER SHALL BE GRADED AND MARKED IN CONFORMANCE WITH WCLB STANDARD GRADING RULES FOR WEST COAST LUMBER NO 17, FURNISH TO THE FOLLOWING MINIMUM STANDARDS:
4x12 TIMBER LAGGING HEM-FR NO 1 Fb = 975 PSI
DOUGLAS FIR-LARCH NO 2 Fb = 900 PSI
6x TIMBER LAGGING HEM-FR NO 2 Fb = 675 PSI
DOUGLAS FIR-LARCH NO 2 Fb = 875 PSI
TIMBER LAGGING SHALL BE TREATED PER AWWA STANDARDS TO A MINIMUM RETENTION OF 0.40 PCF. LAGGING SHALL BE 4x12 UNO.

- 13. STRUCTURAL STEEL DESIGN, FABRICATION, AND ERECTION SHALL BE BASED ON:
A. AISC 360 AND CHAPTER 22 OF THE INTERNATIONAL BUILDING CODE.
B. APRIL 14, 2010 AISC CODE OF STANDARD PRACTICE FOR STEEL BUILDINGS AND BRIDGES, AMENDED AS NOTED IN THE CONTRACT DOCUMENTS, BY THE DELETION OF PARAGRAPH 4.4.1, AND REVERSE REFERENCE FROM "STRUCTURAL DESIGN DRAWINGS" TO "CONTRACT DOCUMENTS" IN PARAGRAPH 3.1.
C. SPECIFICATION FOR STRUCTURAL JOINTS USING ASTM A325 OR A490 BOLTS.

Table with 3 columns: TYPE OF MEMBER, ASTM SPECIFICATION, Fy. Includes rows for Wide Flange Shapes, Other Shapes, HP-Shapes, Structural Pipe, Hollow Structural Sections, Conventional High-Strength Bolts, Common Bolts, Anchor Bolts, Headed Shear Studs.

- 14. ALL WELDING SHALL BE IN CONFORMANCE WITH AISC AND AWS STANDARDS AND SHALL BE PERFORMED BY WABO CERTIFIED WELDERS USING E70 XX ELECTRODES. ONLY PREQUALIFIED WELDS (AS DEFINED BY AWS) SHALL BE USED. ALL COMPLETE JOINT PENETRATION GROOVE WELDS SHALL BE MADE WITH A FILLER MATERIAL THAT HAS A MINIMUM CIVN TOUGHNESS OF 20 FT-LBS AT -20 DEGREE(S)F AND 40 FT-LBS AT 70 DEGREE(S)F, AS DETERMINED BY AWS CLASSIFICATION OR MANUFACTURER CERTIFICATION.

SHORING MONITORING NOTES

SHORING MONITORING NOTES

- 16. SURVEY MONITORING OF THE SHORING WALLS SHALL BE PERFORMED TO DETERMINE THE VERTICAL AND HORIZONTAL MOVEMENT OF THE MONITORING POINTS. THE MEASURING SYSTEM SHALL HAVE AN ACCURACY OF AT LEAST 0.01 FEET. THE MONITORING PROGRAM SHALL BE DETERMINED BY THE GEOTECHNICAL SPECIAL INSPECTOR BUT AT A MINIMUM SHALL INCLUDE THE FOLLOWING:

ESTABLISH SURVEY LINES NEAR THE TOP OF THE WALL ON ADJACENT CRITICAL STRUCTURES OR BUILDINGS WITHIN A DISTANCE EQUAL TO TWO TIMES THE HEIGHT OF THE WALL, AND ALONG THE CURB LINE AND CENTERLINE OF ADJACENT ROADWAYS OR ALLEYS. SURVEY POINTS SHOULD BE SPACED NO MORE THAN EVERY 20'-0" ALONG THE WALL. AT SOLDIER PILES, PLACE MONITORING POINTS AT THE TOP OF AT LEAST EVERY OTHER SOLDIER PILE. ESTABLISH A BASELINE READING OF MONITORING POINTS ON THE GROUND SURFACE AND SETTLEMENT-SENSITIVE STRUCTURES BEHIND THE SHORING WALL PRIOR TO DEWATERING, EXCAVATION, AND INSTALLATION OF THE SHORING. THE GEOTECHNICAL ENGINEER, CONTRACTOR AND SURVEYOR SHALL COORDINATE LOCATIONS OF THESE MONITORING POINTS PRIOR TO THE BEGINNING OF EXCAVATION.

A LICENSED SURVEYOR THAT IS NOT THE CONTRACTOR MUST PERFORM THE SURVEYING AT LEAST ONCE A WEEK. MONITORING POINTS ESTABLISHED ALONG THE CURB LINE AND CENTERLINE OF ADJACENT ROADWAYS NEED TO BE MONITORED WHEN TOTAL WALL MOVEMENTS REACH 0.5".

THE GEOTECHNICAL ENGINEER SHALL REVIEW SURVEY DATA AND PROVIDE AN EVALUATION OF WALL PERFORMANCE AND THE SURVEY DATA TO THE STRUCTURAL ENGINEER, SHORING DESIGNER, AND BUILDING DEPARTMENT ON AT LEAST A WEEKLY BASIS. THIS WEEKLY REVIEW MUST CONTAIN A GRAPHICAL PRESENTATION OF THE WALL MOVEMENT VERSUS TIME.

IMMEDIATELY AND DIRECTLY NOTIFY THE GEOTECHNICAL AND STRUCTURAL ENGINEER, SHORING DESIGNER, AND BUILDING DEPARTMENT IF UNUSUAL OR SIGNIFICANTLY INCREASED MOVEMENT OCCURS, IF 0.5" OF MOVEMENT OCCURS BETWEEN (2) CONSECUTIVE READINGS AND WHEN TOTAL MOVEMENT REACHES 0.5". IF MOVEMENT EXCEEDS 0.5", THE ENGINEERS AND SHORING DESIGNER SHALL DETERMINE THE CAUSE OF DISPLACEMENT AND DEVELOP REMEDIAL MEASURES SUFFICIENT TO LIMIT TOTAL WALL MOVEMENT TO 1". ALL EARTHWORK AND CONSTRUCTION ACTIVITIES MUST BE DIRECTED TOWARD IMMEDIATE IMPLEMENTATION OF REMEDIAL MEASURES NECESSARY TO LIMIT TOTAL WALL MOVEMENT TO WHAT IS CONSIDERED AS ACCEPTABLE BY THE DESIGN TEAM AND BUILDING DEPARTMENT (1" MAXIMUM).

SURVEY FREQUENCY CAN BE DECREASED AFTER THE SHORING SYSTEM HAS BEEN INSTALLED AND THE EXCAVATION IS COMPLETE IF THE DATA INDICATES LITTLE OR NO ADDITIONAL MOVEMENT. SURVEYING MUST CONTINUE UNTIL THE PERMANENT STRUCTURE (INCLUDING FLOOR SLABS AND IS COMPLETED UP TO FINAL AND STREET GRADES. THE SURVEY FREQUENCY SHALL BE DETERMINED BY THE GEOTECHNICAL ENGINEER AFTER REVIEW AND APPROVAL BY BUILDING DEPARTMENT, AND SHALL BE BASED ON THE SHORING PERFORMANCE.

CONTRACTOR SHALL COMPLETE A PHOTO SURVEY OF ALL STRUCTURES WITHIN A DISTANCE EQUAL TO TWO TIMES THE HEIGHT OF THE WALL PRIOR TO DEWATERING, EXCAVATION AND INSTALLATION OF THE SHORING SYSTEM. THE PHOTO SURVEY SHALL INCLUDE BUT IS NOT LIMITED TO DOCUMENTING THE NEIGHBORING BUILDINGS, FOUNDATION WALLS, RETAINING WALLS, FREESTANDING WALLS, SIDEWALKS, DRIVE SURFACES, AND THE ENTIRE FACIODE OF MASONRY STRUCTURES. ALL EXISTING CRACKS SHOULD BE MEASURED AND DOCUMENTED. PROVIDE VIBRATION MONITORING PER GEOTECHNICAL RECOMMENDATIONS AS REQUIRED.


PILE AND LAGGING CONSTRUCTION

- 17. SHORING AND SOIL EXCAVATION SHALL BE DONE SIMULTANEOUSLY.
18. DIMENSIONS AND LOCATION OF EXISTING STRUCTURES SHALL BE VERIFIED PRIOR TO FABRICATION AND INSTALLATION OF ANY STRUCTURAL MEMBER. NOTIFY ENGINEER OF ANY DISCREPANCIES PRIOR TO FABRICATION.
19. PILE AND ANCHOR HOLES SHALL BE DRILLED WITHOUT LOSS OF GROUND AND WITHOUT ENDANGERING PREVIOUSLY INSTALLED PILES AND ANCHORS. THIS MAY INVOLVE CASING THE HOLES OR OTHER METHODS OF PROTECTION FROM CAVING. REFER TO REPORT OF GEOTECHNICAL INVESTIGATION FOR RECOMMENDED HOLE DIGGING PROCEDURE.
20. STEEL PILE PLACEMENT TOLERANCES:
1' INSIDE PERPENDICULAR TO SHORING WALL
1' OUTSIDE PERPENDICULAR TO SHORING WALL
3" LATERALLY
21. TIMBER LAGGING SHALL BE INSTALLED IN ALL AREAS. VOIDS BETWEEN LAGGING AND SOIL SHALL BE BACKFILLED PER THE RECOMMENDATIONS OF THE GEOTECHNICAL ENGINEER. IF COF BACKFILL IS USED LIMIT LIFTS TO A MAXIMUM HEIGHT OF 2'-0". DRAINAGE BEHIND THE WALL MUST BE MAINTAINED. IT IS THE CONTRACTOR'S RESPONSIBILITY TO LIMIT THE AMOUNT OF EXPOSED SOIL WITHOUT LAGGING TO AVOID LOSS OF SOIL. MAXIMUM HEIGHT OF 4'-0" IS RECOMMENDED. SPECIAL CARE SHOULD BE TAKEN TO AVOID GROUND LOSS DURING EXCAVATION.

ABBREVIATIONS

Table with 4 columns: #, NUMBER, EW, EACH WAY. Lists various abbreviations like +/-, @, AB, ADDL, ADU, AFF, ALT, ALUM, APPROX, ARCH, ARCH, BTWN, BLDG, BLDG, BLKG, BLW, BM, A.O., A.O.E., BOT, BTWN, BSBL, CAB, CL, CTRD, CLG, CLR, COL, CONC, CONN, CONST, CONT, CPT, CS, DBL, DEMO, DF, DTL, DIA, DIAG, DIM, DN, DO, DP, DS, DWG (S), (E), ELEC, ELE/ELEV, EMBED, ENGR, EQ, etc.

Table with 2 columns: PERP, PL, PLY, PSF, PSI, PT, PTD, R, REINF, RECD, RM, RO, SC, SCHED, SF, SHGT, SIM, SOG, SQ, STD, STL, STRUCT, SUBFLR, SW, TBO, TEMP, THRU, TO, T.O.W, TYP, UPR, UNO, VB, VERT, VG, VF, W, W/, W/O, WD, W/S, WIN, WRB, WWF, WTS. Lists various abbreviations.

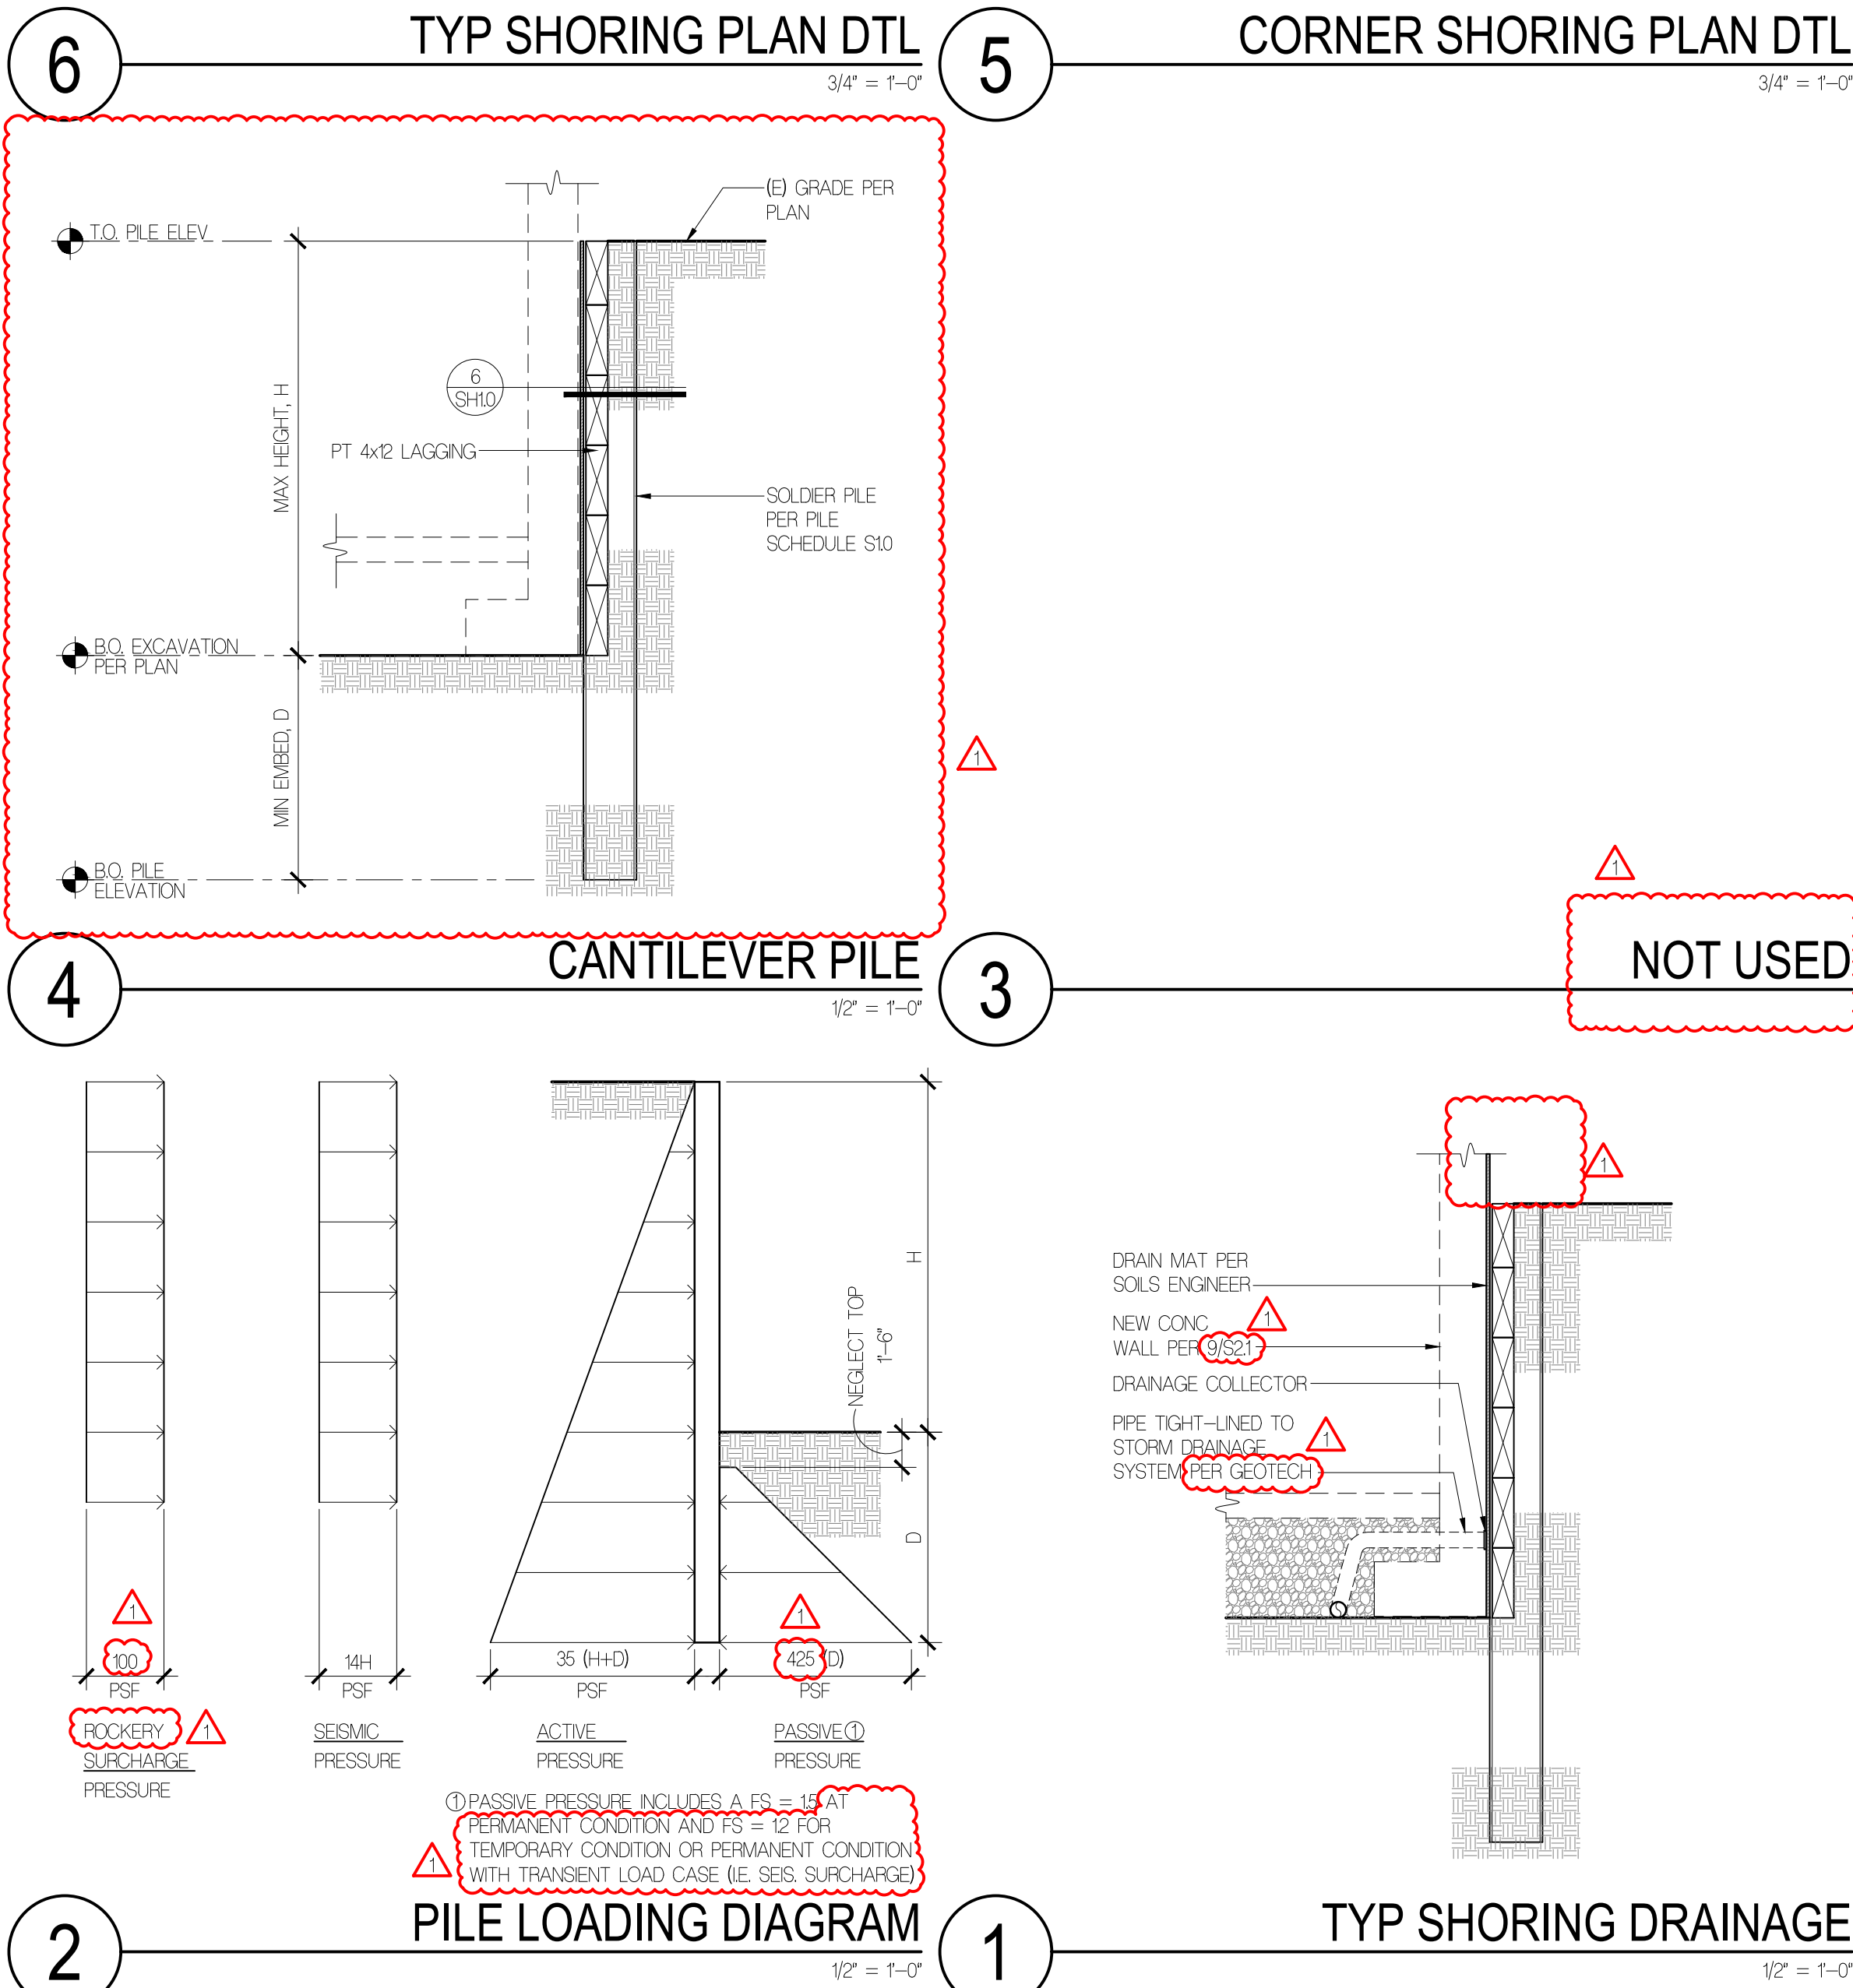

FLOISAND STUDIO

1941 1st avenue south, 2e
seattle, wa 98134
ph 206.634.0136

OWNER

BALSA & MINA LABAN
PHONE: 524662931

ARCHITECT

FLOISAND STUDIO
1941 FRST AVENUE SOUTH #2E
SEATTLE, WA 98134
PHONE: 206.634.0136
CONTACT: ALLISON HOGUE

SURVEYOR

TERRANE
1001 MAIN STREET, SUITE 112
BELLEVUE, WA 98004
PHONE: 425.458.4488
CONTACT: KATHERINE RYG

WETLAND BIOLOGIST

WETLAND RESOURCES, INC
9505 19TH AVE SE, STE 106
EVERETT, WA 98209
PHONE: 425.337.3714
CONTACT: NIELS PEDERSEN

LAND USE CONSULTANT

VAN NESS FELDMAN LLP
191 SECOND AVE, STE 1800
SEATTLE, WA 98102-2996
PHONE: 206.614.1275

STRUCTURAL

MALSAM TSANG STRUCTURAL ENGINEERING
122 S JACKSON ST #210
SEATTLE, WA 98104
PHONE: 206.498.2674
CONTACT: MARC MALSAM

CIVIL ENGINEER

PACIFIC STORMWATER
1421 NE 80TH ST
SEATTLE, WA 98115
PHONE: (206) 353-7495
CONTACT: DAVID FARR

GEOTECHNICAL ENGINEER

ZIPFERGEO
1909 36TH AVE W, STE E
LYNNWOOD, WA 98036
PHONE: (425) 582-9928
CONTACT: JAMES GEORGIS

LABAN REMODEL

10 BROOK BAY
MERCER ISLAND, WA 98040

PROFESSIONAL STAMP



STRUCTURAL CONTENTS ONLY

BUILDING DEPT STAMP


Table with 2 columns: ISSUE, DATE. Includes rows for CORRECTIONS #1 (10.10.23) and PERMIT SET (4.14.23).

CANTILIVER SHORING NOTES

SH1.0




VICINITY MAP SW  
NOT TO SCALE

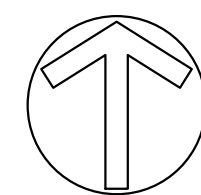

SCALE: 1" = 10'

# LABAN RESIDENCE SITE PLAN

A PTN OF THE SE 1/4 OF SEC. 24, TWP. 24 NORTH, RGE. 4 EAST, W.M.  
CITY OF MERCER ISLAND, KING COUNTY, STATE OF WASHINGTON

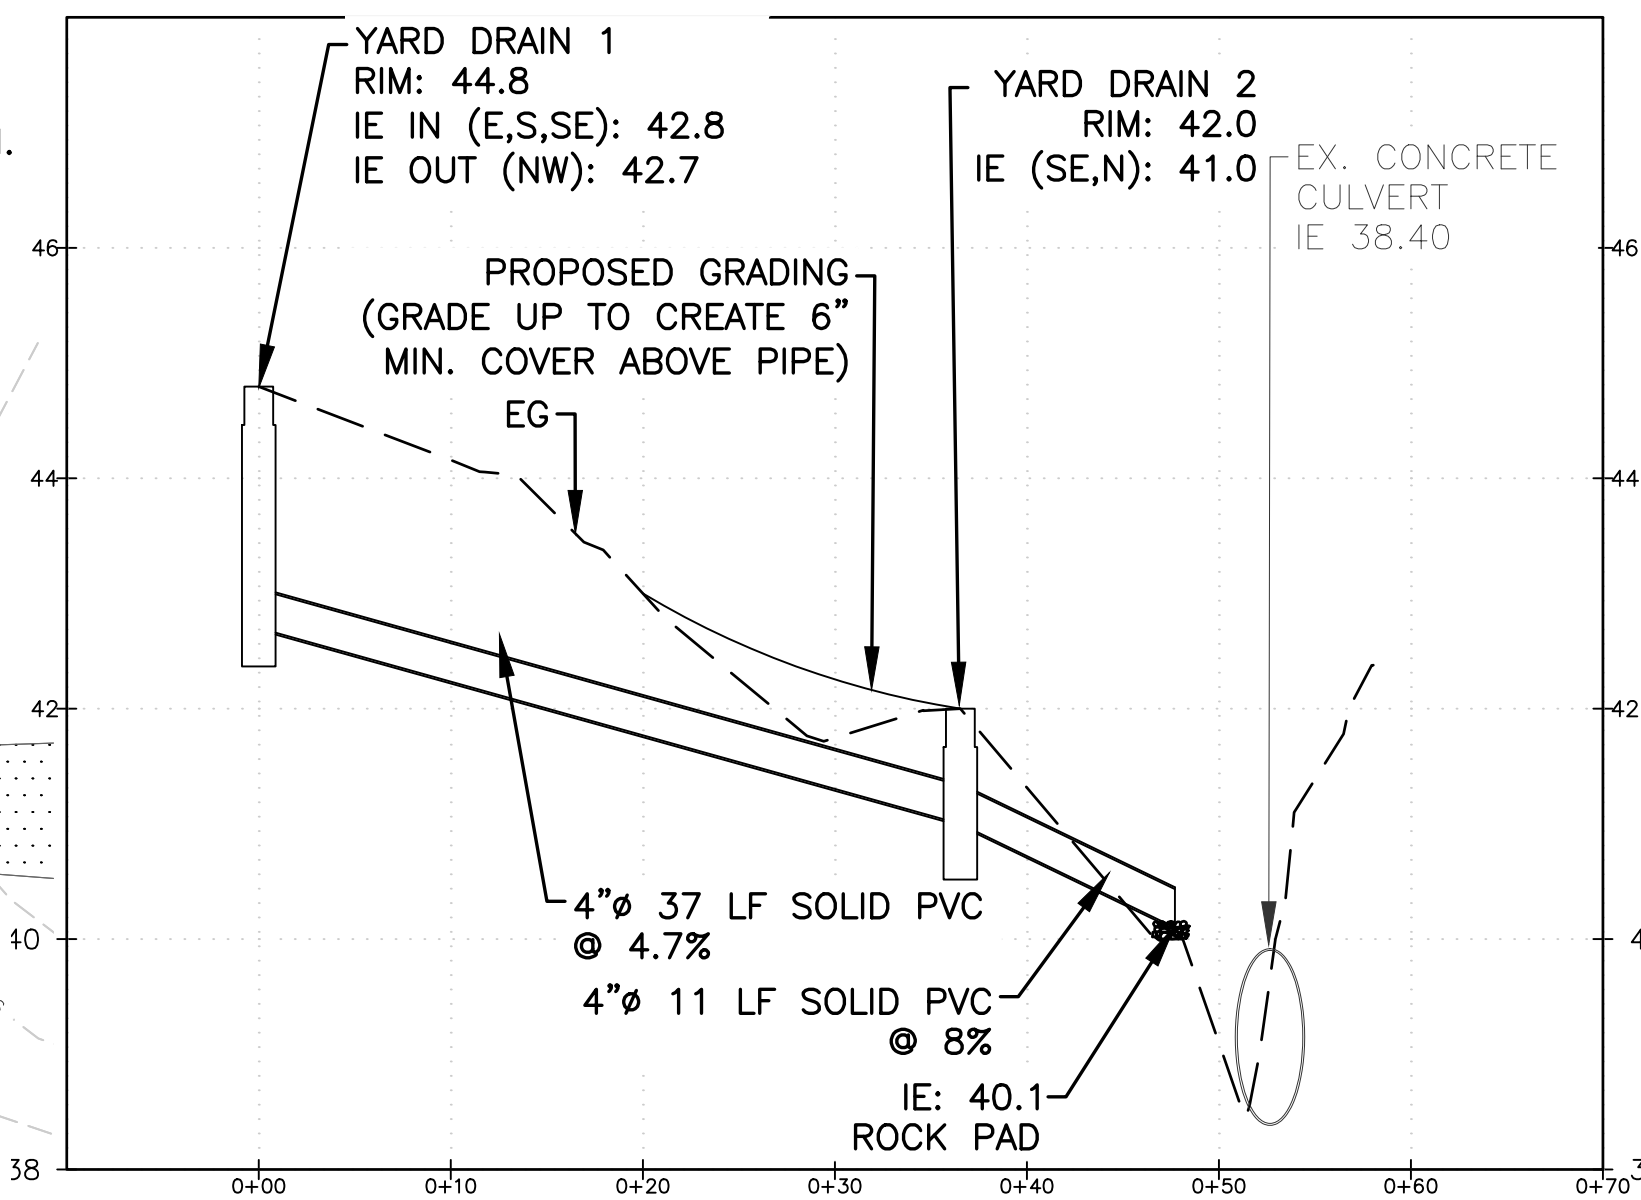

### PROJECT INFO

<b>OWNER/CLIENT:</b> MINA & BALSALABAN 10 BROOK BAY MERCER ISLAND, WA 98040	<b>CIVIL ENGINEER:</b> PACIFIC STORMWATER 414 RAVENNA BLVD. SUITE A #1055 SEATTLE, WA 98115 TEL: (206) 353-7495
<b>SURVEYOR:</b> TERRANE 10801 MAIN ST. BELLEVUE, WA 98004 TEL: (425) 458-4488	<b>ARCHITECT:</b> FLOISAND STUDIO 1941 FIRST AVE SOUTH #2E SEATTLE, WA 98134 TEL: (206) 684-0136

### SITE DATA

PARCEL NO.: 113700-0100  
ADDRESS: 10 BROOK BAY MERCER ISLAND, WA 98040  
TOTAL SITE AREA: 17,725 SF (0.41 AC)  
ZONING: R-15  
MINIMUM LOT SIZE: 15,000 SF  
MINIMUM LOT WIDTH: 90 FT.  
BUILDING SETBACKS  
- FRONT: 25 FT.  
- SIDE: 10 FT.  
- REAR 20 FT.  
SETBACKS ARE MEASURED FROM THE CLOSEST PORTION OF THE FOUNDATION OF A STRUCTURE TO THE PROPERTY LINE  
SEWER & WATER: MERCER ISLAND

### LEGAL DESCRIPTION

BROOK BAY ADD TGW UND INT IN PRIVATE ROAD  
Plat Block:  
Plat Lot: 10




PACIFIC STORMWATER  
414 NE RAVENNA BLVD.  
SUITE A #1055  
SEATTLE, WA 98115  
WWW.PACIFICSW.COM

PREPARED FOR:  
MINA & BALSALABAN  
10 BROOK BAY RD.  
MERCER ISLAND, WA 98040

LABAN RESIDENCE  
10 BROOK BAY RD.  
MERCER ISLAND, WA 98040  
SITE PLAN

SHEET  
1  
OF  
5  
C-1


THE USE OF THESE PLANS AND SPECIFICATIONS SHALL BE RESTRICTED TO THE ORIGINAL SITE FOR WHICH THEY WERE PREPARED. ANY REUSE, REPRODUCTION, OR PUBLICATION OF ANY PART OF THESE PLANS OR SPECIFICATIONS IN ANY MANNER, WITHOUT THE WRITTEN CONSENT OF THE ENGINEER, IS PROHIBITED. THE USER SHALL BE RESPONSIBLE FOR OBTAINING ALL NECESSARY PERMITS AND FOR VERIFYING THE ACCURACY OF ALL INFORMATION PROVIDED HEREON.

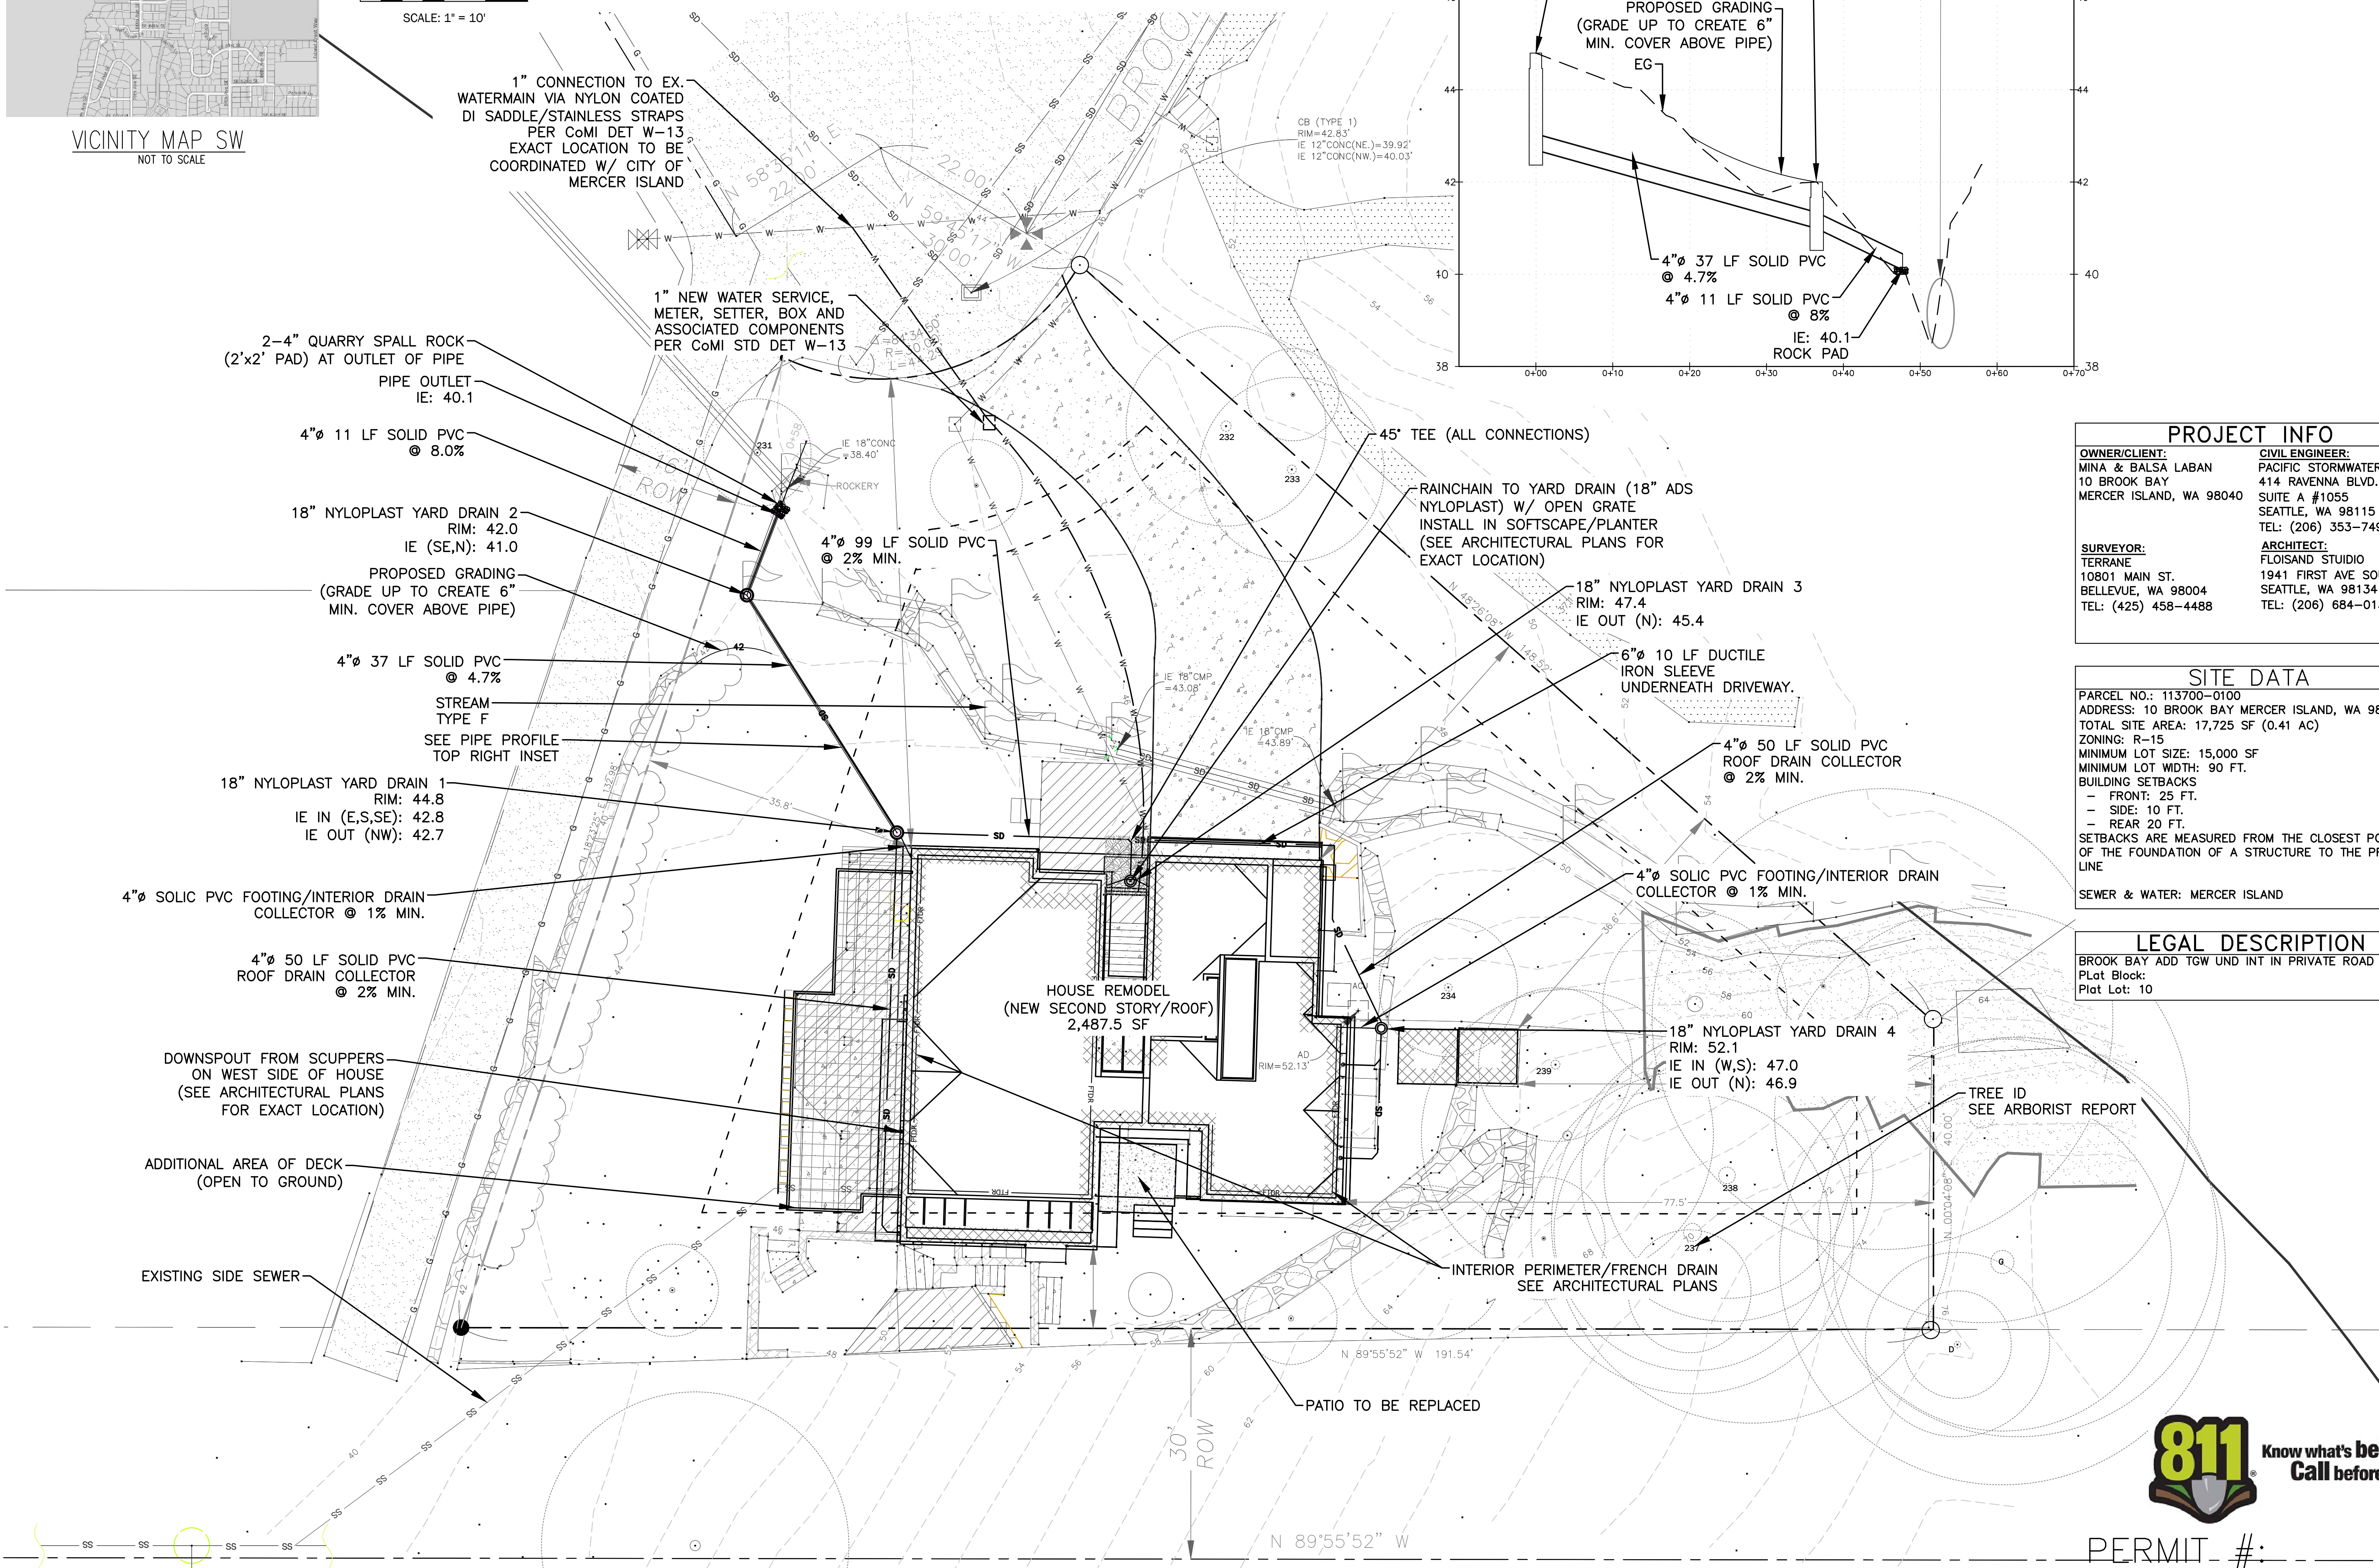

PERMIT #:

# LABAN RESIDENCE SITE NOTES & DETAILS

A PTN OF THE SE 1/4 OF SEC. 24, TWP. 24 NORTH, RGE. 4 EAST, W.M.  
CITY OF MERCER ISLAND, KING COUNTY, STATE OF WASHINGTON

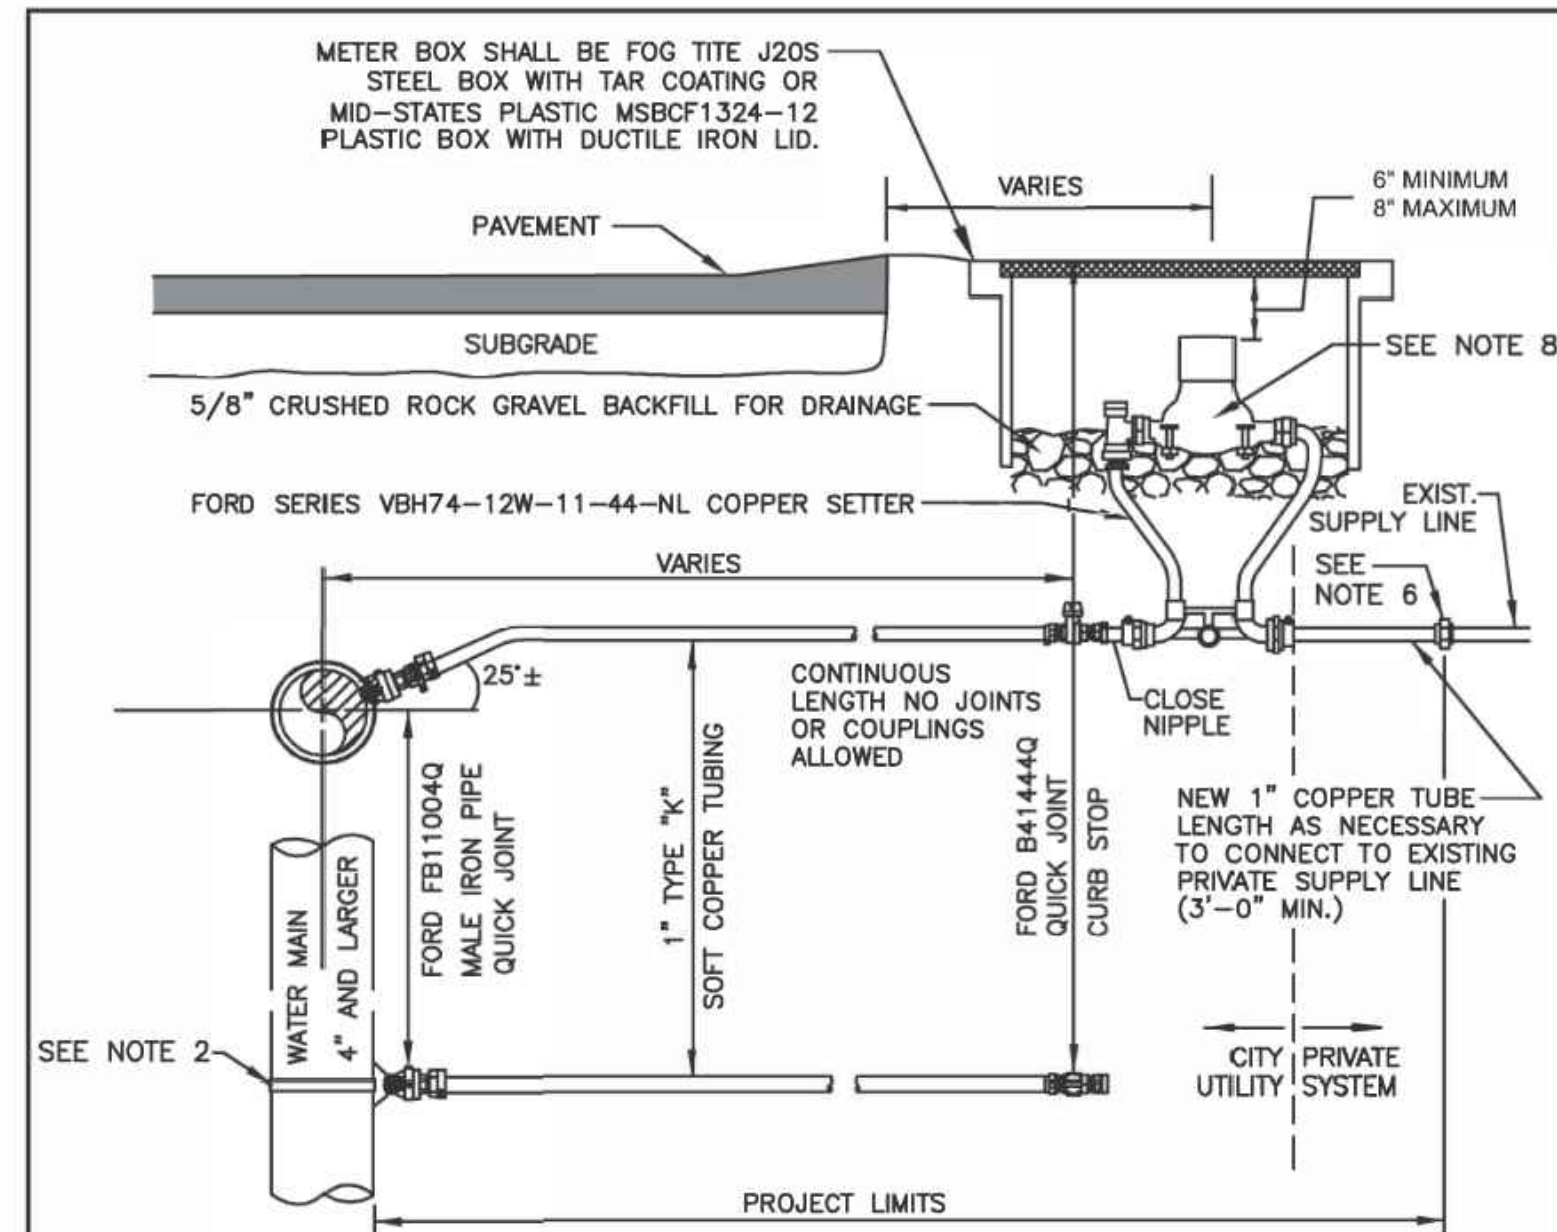

**NOTES**


1. WATER SERVICES SHALL COMPLY WITH THE REDUCTION OF LEAD IN DRINKING WATER ACT DATED 01/04/2014.
2. ON EXISTING WATER MAINS USE NYLON COATED D.I. SADDLE WITH STAINLESS STEEL DOUBLE STRAPS, ROMAC 202NS, OR APPROVED EQUAL.
3. MINIMUM DISTANCE BETWEEN CORP STOPS SHALL BE 18" MINIMUM DISTANCE BETWEEN TAPS, BETWEEN CORP STOP AND PIPE ENDS SHALL BE 24", ALL HORIZONTALLY STAGGERED.
4. PLASTIC METER BOXES SHALL NOT BE INSTALLED WITHIN ROADWAY, SIDEWALK, OR DRIVEWAYS.
5. UPON CITY ENGINEER'S APPROVAL, METER BOXES ARE ALLOWED TO BE INSTALLED IN PORTLAND CEMENT CONCRETE PAVEMENT OR SIDEWALK.
6. WHEN CONNECTING TO EXISTING PRIVATE SUPPLY LINE CONTAINING FERROUS METAL, PROVIDE INSULATING COUPLING (DB SERIES WITH C21 SERIES ADAPTERS) AND PROVIDE REDUCER AS NECESSARY TO MATCH EXISTING PRIVATE SUPPLY LINE DIAMETER.
7. SERVICE LINE SHALL BE PERPENDICULAR TO THE WATER MAIN AND STRAIGHT TO WATER METER, UNLESS OTHERWISE APPROVED BY CITY ENGINEER, PROVIDE WINDING SLACK IN THE SERVICE LINE BETWEEN THE MAIN AND WATER METER.
8. WATER METER SUPPLIED BY CITY.
9. ALL FITTINGS TO BE BRASS COMPRESSION TYPE, FORD QUICK JOINT OR EQUAL.
10. NO SERVICE CONNECTIONS BETWEEN BLOW-OFF AND END OF MAIN.

**CITY OF MERCER ISLAND**  
**STANDARD DETAILS**  
**WATER**

**1" WATER METER INSTALLATION**

05-02-2023	NO SCALE	W-13
REV DATE		APPROVED

## NYLOPLAST 18" DRAIN BASIN:

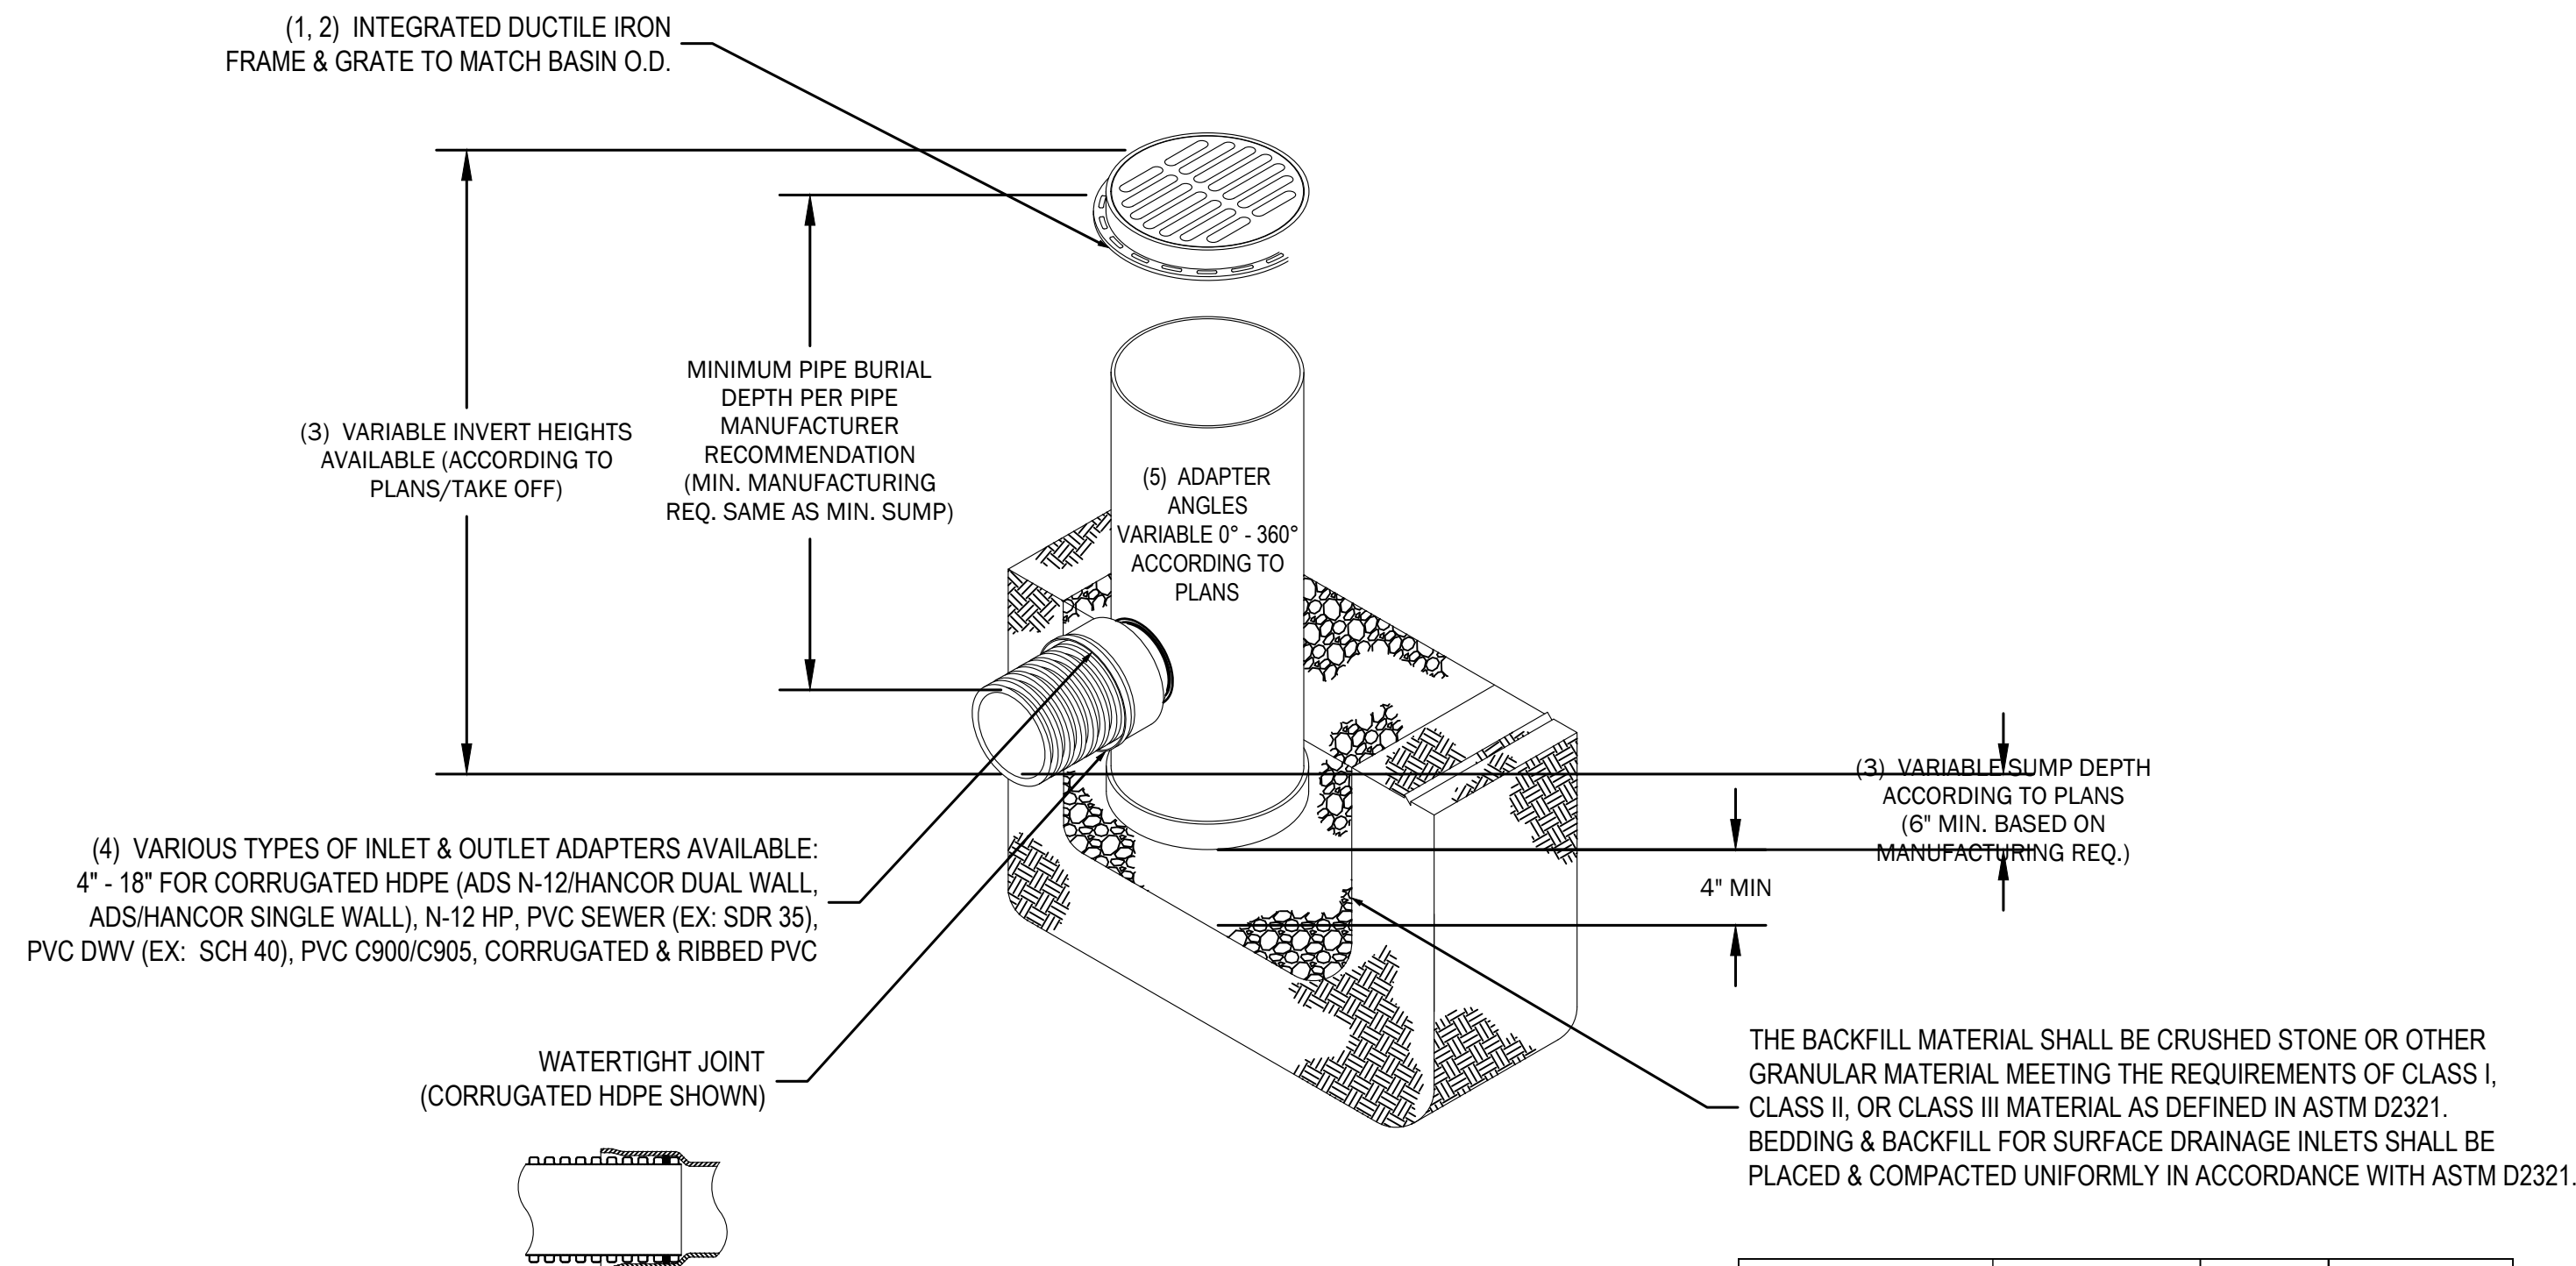

GRATE OPTIONS	LOAD RATING	PART #	DRAWING #
PEDESTRIAN	MEETS H-10	1899CGP	7001-110-212
STANDARD	MEETS H-20	1899CGS	7001-110-213
SOLID COVER	MEETS H-20	1899CGC	7001-110-214
DOME	N/A	1899CGD	7001-110-215
DROP IN GRATE	LIGHT DUTY	1801DI	7001-110-074

- 1 - GRATES/SOLID COVER SHALL BE DUCTILE IRON PER ASTM A536 GRADE 70-50-05.
- 2 - FRAMES SHALL BE DUCTILE IRON PER ASTM A536 GRADE 70-50-05.
- 3 - DRAIN BASIN TO BE CUSTOM MANUFACTURED ACCORDING TO PLAN DETAILS. RISERS ARE NEEDED FOR BASINS OVER 84" DUE TO SHIPPING RESTRICTIONS. SEE DRAWING NO. 7001-110-065.
- 4 - DRAINAGE CONNECTION STUB JOINT TIGHTNESS SHALL CONFORM TO ASTM D3212 FOR CORRUGATED HDPE (ADS N-12/HANCOR DUAL WALL, N-12 HP, & PVC SEWER).
- 5 - ADAPTERS CAN BE MOUNTED ON ANY ANGLE 0° TO 360°. TO DETERMINE MINIMUM ANGLE BETWEEN ADAPTERS SEE DRAWING NO. 7001-110-012.

THIS PRINT DISCLOSES SUBJECT MATTER IN WHICH NYLOPLAST HAS PROPRIETARY RIGHTS. THE RECEIPT OR POSSESSION OF THIS PRINT DOES NOT CONFER, TRANSFER, OR LICENSE THE USE OF THE DESIGN OR TECHNICAL INFORMATION SHOWN HEREIN. REPRODUCTION OF THIS PRINT OR ANY INFORMATION CONTAINED HEREIN, OR MANUFACTURE OF ANY ARTICLE HEREFROM, FOR THE DISCLOSURE TO OTHERS IS FORBIDDEN, EXCEPT BY SPECIFIC WRITTEN PERMISSION FROM NYLOPLAST.

DRAWN BY	EBC	MATERIAL		3130 VERONA AVE BUFORD, GA 30518 PHN (770) 932-2443 FAX (770) 932-2490 www.nyloplast-us.com
DATE	04-03-06			TITLE
REVISED BY	NMH	PROJECT NO./NAME	DWG NO.	7001-110-191
DATE	03-14-16		SCALE	1:30 SHEET 1 OF 1
DWG SIZE	A		REV	E

### STORMWATER NOTES:

1. ALL WORKMANSHIP AND MATERIALS SHALL BE IN ACCORDANCE WITH COUNTY STANDARDS AND THE MOST CURRENT COPY OF THE STATE OF WASHINGTON STANDARD SPECIFICATIONS FOR, ROAD, BRIDGE AND MUNICIPAL CONSTRUCTION (WSDOT/APWA) AND AS AMENDED BY THE COUNTY OR THE STATE.
2. TEMPORARY EROSION/WATER POLLUTION PREVENTION MEASURES SHALL BE REQUIRED IN ACCORDANCE WITH SECTION 1-07.15, AS MODIFIED BY THE APWA SUPPLEMENT, OF THE CURRENT STATE OF WASHINGTON STANDARD SPECIFICATIONS AND THE KING COUNTY STORMWATER MANAGEMENT MANUAL.
3. CALL THE UNDERGROUND LOCATE LINE 1-800-424-5555 A MINIMUM OF 48 HOURS PRIOR TO ANY EXCAVATIONS. IT IS THE CONTRACTOR'S RESPONSIBILITY TO LOCATE UTILITY CONFLICTS IN ADVANCE OF EXCAVATION. IN THE EVENT THAT UTILITY CONFLICTS OCCUR, THE ENGINEER NEEDS TO BE CONTACTED IMMEDIATELY TO DISCUSS SOLUTIONS.
4. THE STORM DRAINAGE SYSTEM SHALL BE CONSTRUCTED ACCORDING TO APPROVED PLANS ON FILE WITH THE CITY OF MERCER ISLAND. ANY SIGNIFICANT DEVIATION FROM THE APPROVED PLANS WILL REQUIRE WRITTEN APPROVAL FROM MERCER ISLAND.
5. A COPY OF THE APPROVED STORMWATER PLANS MUST BE ON THE JOB SITE WHENEVER CONSTRUCTION IS IN PROGRESS.
6. ALL EROSION CONTROL AND STORMWATER FACILITIES SHALL BE REGULARLY INSPECTED AND MAINTAINED BY THE CONTRACTOR DURING CONSTRUCTION.
7. IT SHALL BE THE SOLE RESPONSIBILITY OF THE CONTRACTOR TO OBTAIN STREET USE AND OTHER RELATED OR REQUIRED PERMITS PRIOR TO ANY CONSTRUCTION ACTIVITY IN THE MUNICIPALITY'S RIGHT-OF-WAY. IT SHALL ALSO BE THE RESPONSIBILITY OF THE CONTRACTOR TO OBTAIN ALL REQUIRED PERMITS PRIOR TO ANY CONSTRUCTION. THE CONTRACTOR SHALL ABIDE BY ALL REQUIREMENTS FOR TRAFFIC CONTROL & SAFETY WHEN WORKING IN THE ROAD RIGHT-OF-WAY.
8. THE CONTRACTOR SHALL NOTIFY THE PROJECT ENGINEER IN THE EVENT OR DISCOVERY OF UTILITY CONFLICTS, POOR SOILS, STANDING GROUNDWATER, OR SEVERE DISCREPANCIES FROM SOIL LOG DESCRIPTIONS AS NOTED ON THE PLANS.
9. FOR PUBLIC SYSTEMS, THE CONTRACTOR SHALL CALL FOR INSPECTION 48 HOURS PRIOR TO COVERING ANY DRAINAGE STRUCTURE.
10. ALL PUBLIC DRAINAGE STRUCTURES, SUCH AS CATCH BASINS AND MANHOLES, NOT LOCATED WITHIN THE TRAVELED ROADWAY OR SIDEWALK, SHALL HAVE SOLID LOCKING LIDS.
11. CONNECT ROOF DRAINS AND FOOTING DRAINS AT SUFFICIENT GRADIENT AWAY FROM HOUSE SO THAT ROOF DRAINS DO NOT DISCHARGE BACK INTO FOOTING DRAINS

PERMIT #:







**PACIFIC STORMWATER**  
414 NE RAVENNA BLVD.,  
SUITE A #1055  
SEATTLE, WA 98115  
WWW.PACIFICSW.COM

PREPARED FOR:  
MINA & BALSALABAN  
10 BROOK BAY RD.  
MERCER ISLAND, WA 98040

**LABAN RESIDENCE**  
10 BROOK BAY RD.  
MERCER ISLAND, WA 98040  
SITE NOTES & DETAILS

SHEET	
2	C-2
OF	
5	

THE USE OF THESE PLANS AND SPECIFICATIONS SHALL BE RESTRICTED TO THE ORIGINAL SET FOR WHICH THEY WERE PREPARED. ANY REPRODUCTION OR ALTERATION OF THESE PLANS OR SPECIFICATIONS WITHOUT THE WRITTEN CONSENT OF THE ENGINEER IS PROHIBITED. TITLE TO THE PLANS AND SPECIFICATIONS REMAINS IN THE ENGINEER'S OFFICE. THESE PLANS AND SPECIFICATIONS SHALL CONSTITUTE THE ENTIRE CONTRACT FOR THE PROJECT.

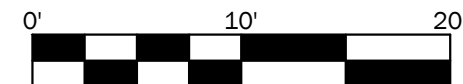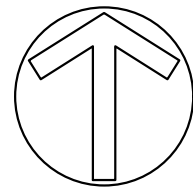


SCALE: 1" = 10'

# LABAN RESIDENCE EXISTING CONDITIONS

A PTN OF THE SE 1/4 OF SEC. 24, TWP. 24 NORTH, RGE. 4 EAST, W.M.  
CITY OF MERCER ISLAND, KING COUNTY, STATE OF WASHINGTON

THE USE OF THESE PLANS AND SPECIFICATIONS SHALL BE RESTRICTED TO THE ORIGINAL SITE FOR WHICH THEY WERE PREPARED. ANY REUSE, REPRODUCTION, OR MODIFICATION OF THESE PLANS OR SPECIFICATIONS WITHOUT THE WRITTEN CONSENT OF THE ENGINEER OR ARCHITECT IS PROHIBITED. TITLE TO THE PLANS AND SPECIFICATIONS REMAINS IN THE ENGINEER'S OR ARCHITECT'S HANDS.

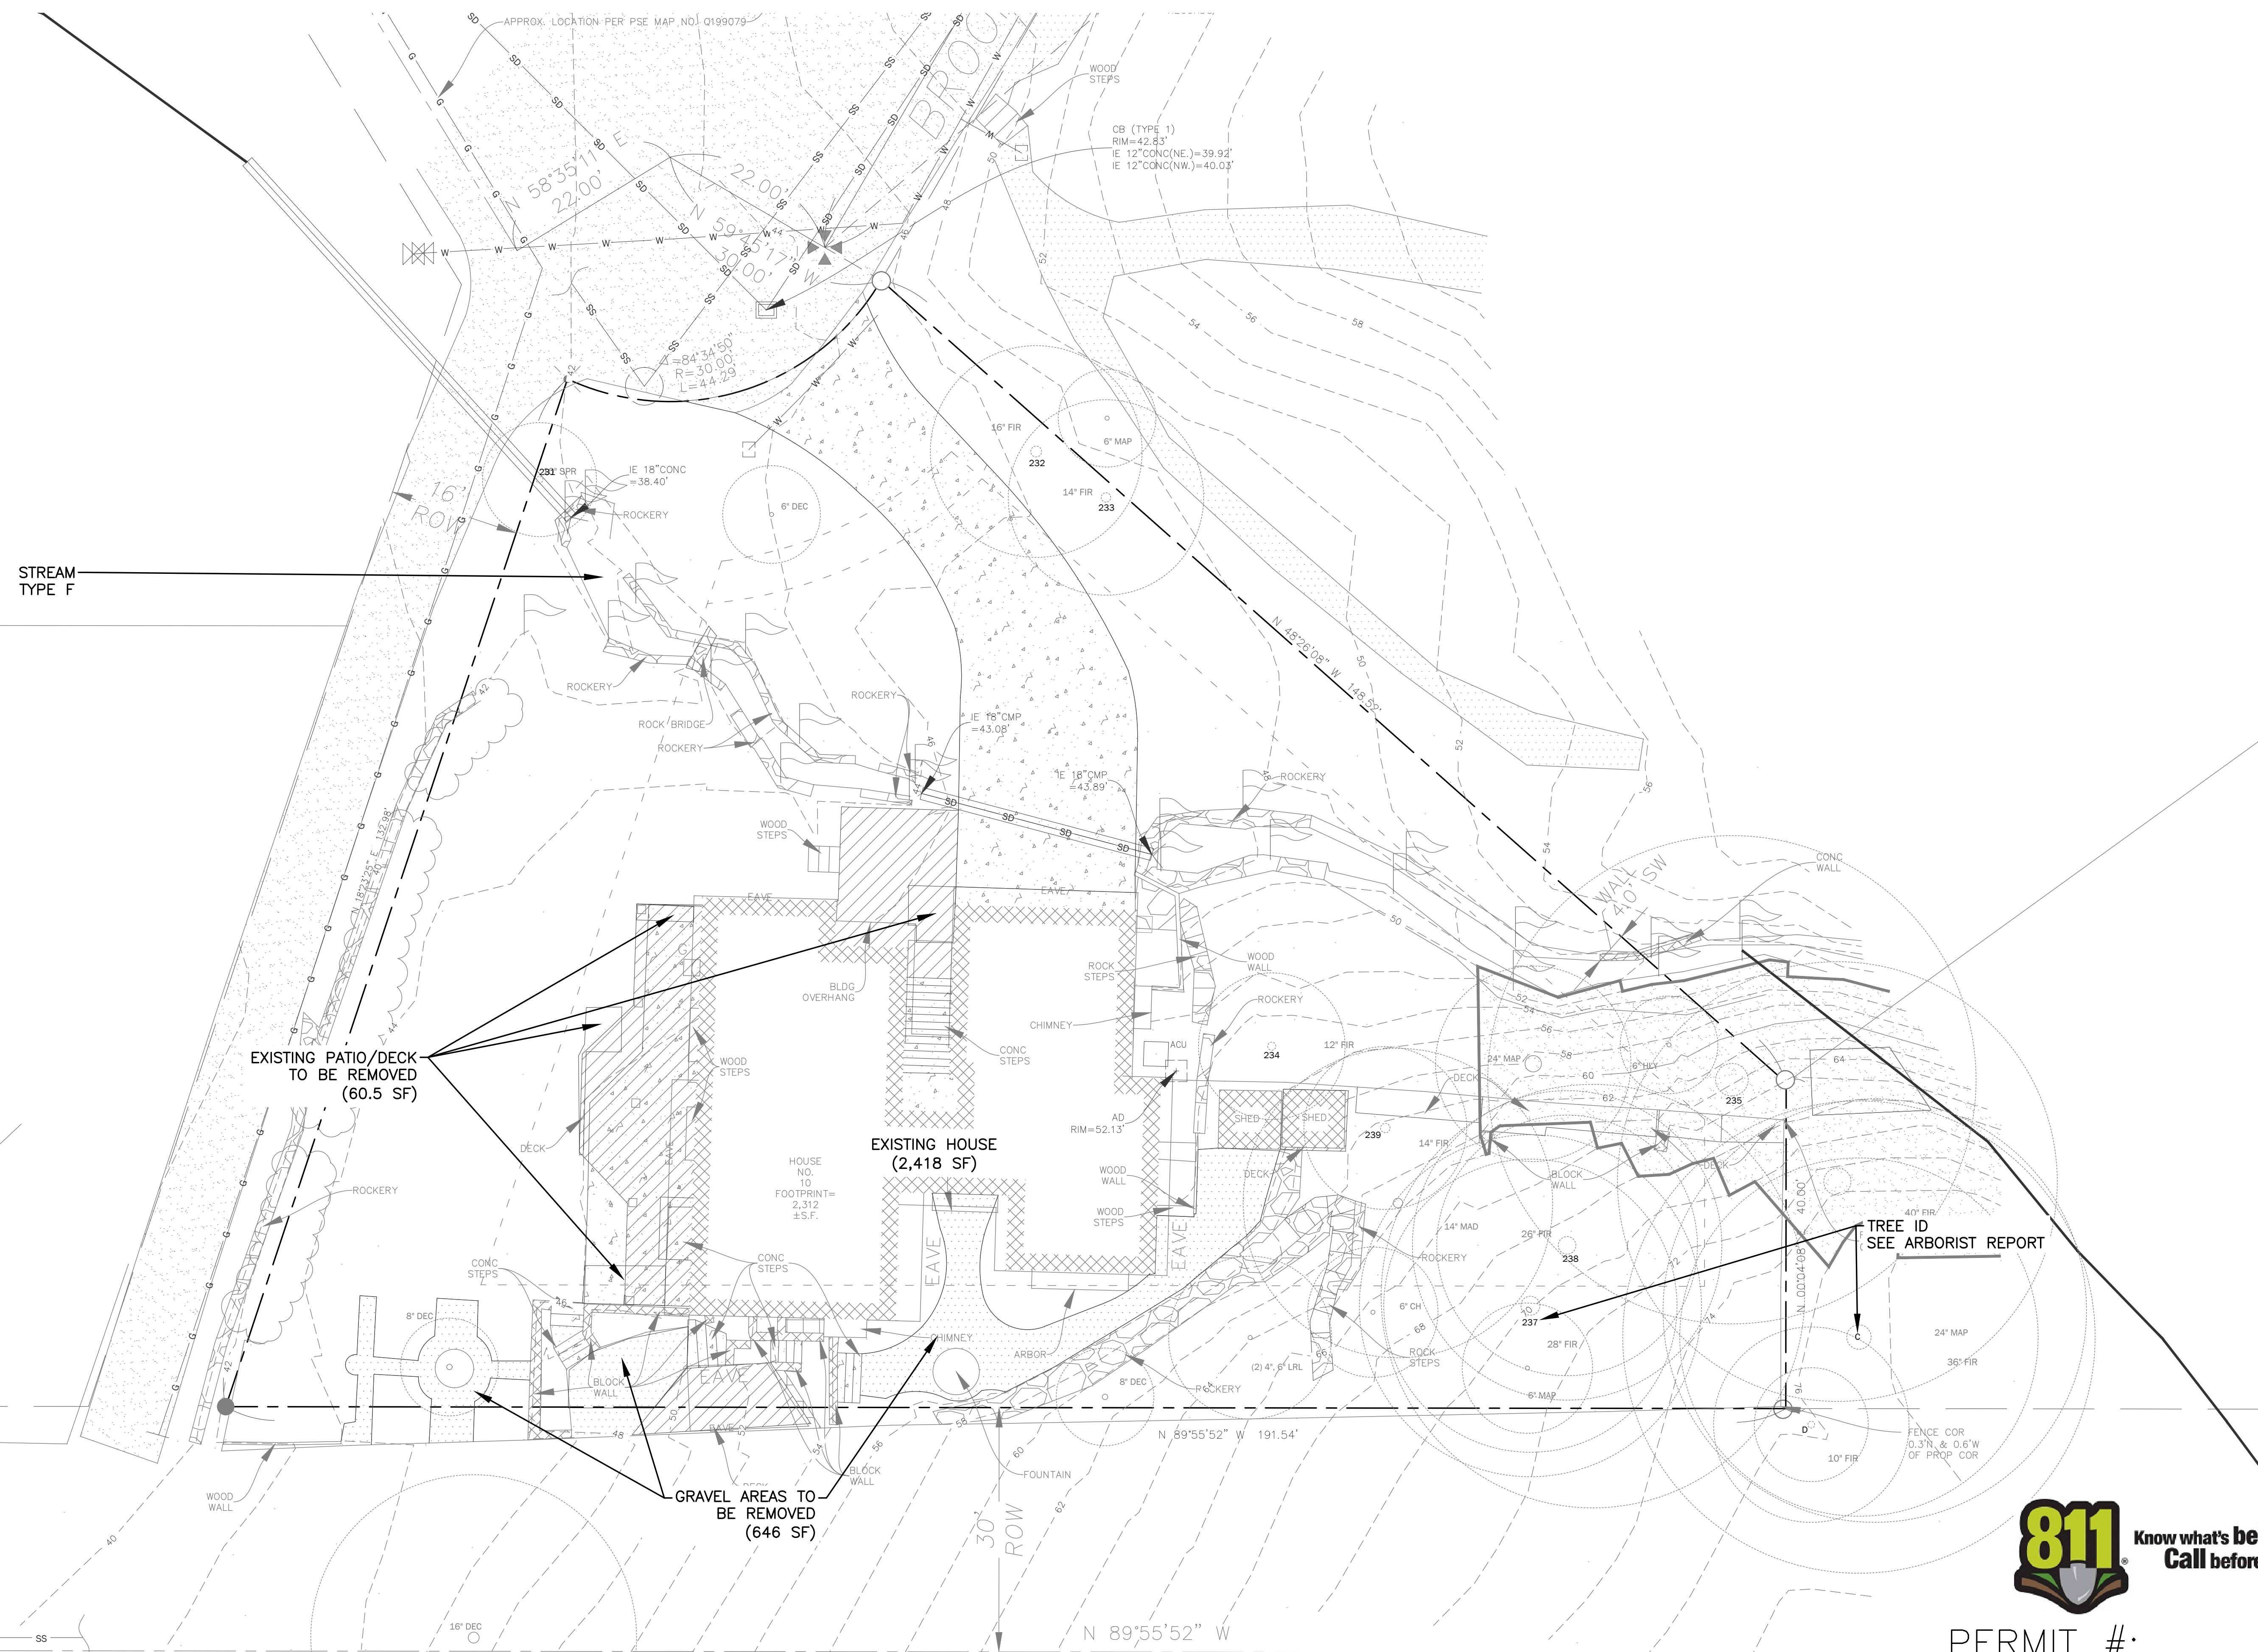


**PACIFIC  
STORMWATER**  
414 NE RAVENNA BLVD.  
SUITE A #1055  
SEATTLE, WA 98115  
WWW.PACIFICSW.COM

PREPARED FOR:  
MINA & BALSALABAN  
10 BROOK BAY RD.  
MERCER ISLAND, WA 98040

**LABAN RESIDENCE**  
10 BROOK BAY RD.  
MERCER ISLAND, WA 98040  
EXISTING CONDITIONS




PERMIT #:

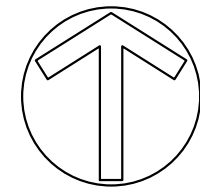

SCALE: 1" = 10'


# LABAN RESIDENCE TESC PLAN

A PTN OF THE SE 1/4 OF SEC. 24, TWP. 24 NORTH, RGE. 4 EAST, W.M.  
CITY OF MERCER ISLAND, KING COUNTY, STATE OF WASHINGTON

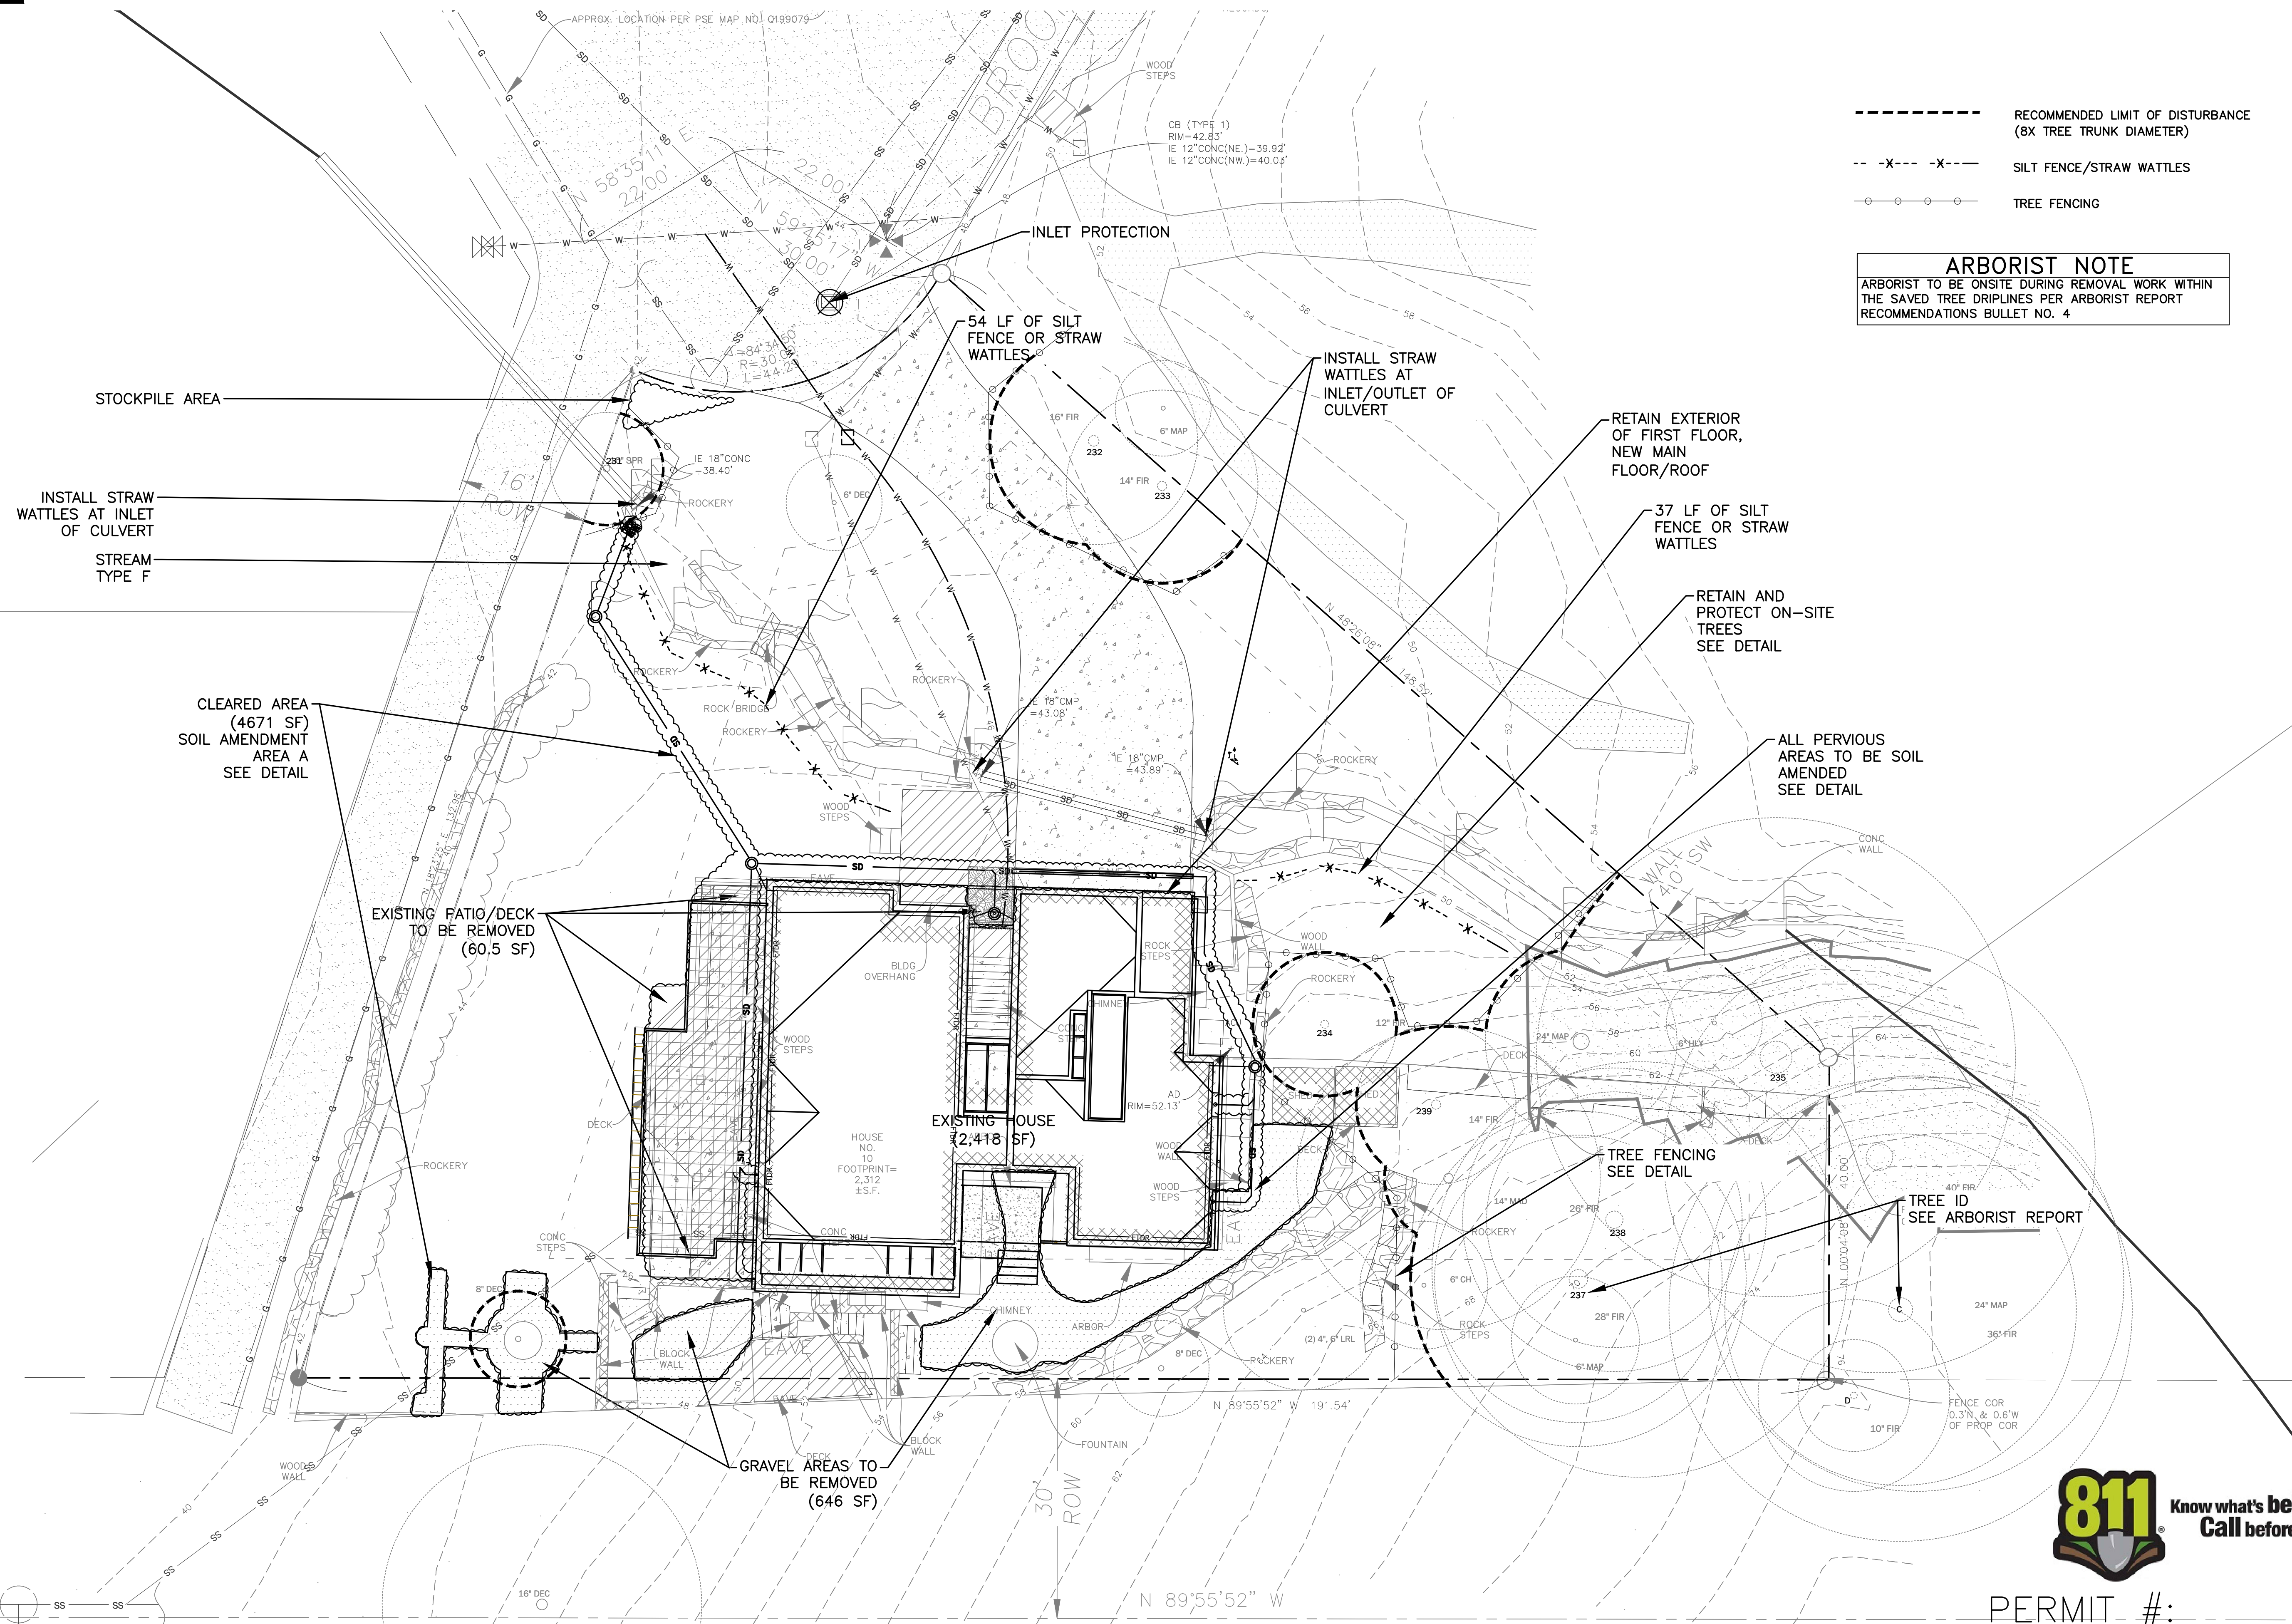

- RECOMMENDED LIMIT OF DISTURBANCE (BX TREE TRUNK DIAMETER)
- X-X- SILT FENCE/STRAW WATTLES
- TREE FENCING

**ARBORIST NOTE**  
 ARBORIST TO BE ONSITE DURING REMOVAL WORK WITHIN THE SAVED TREE DRILINES PER ARBORIST REPORT RECOMMENDATIONS BULLET NO. 4

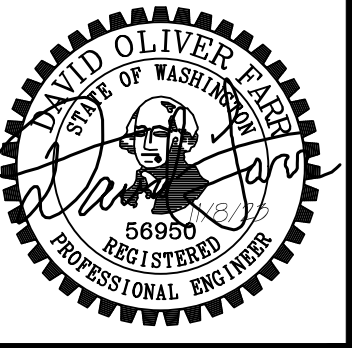

**PACIFIC STORMWATER**  
 414 NE RAVENNA BLVD.  
 SUITE A #1055  
 SEATTLE, WA 98115  
 WWW.PACIFICSW.COM

PREPARED FOR:  
 MINA & BALSALABAN  
 10 BROOK BAY RD.  
 MERCER ISLAND, WA 98040

LABAN RESIDENCE  
 10 BROOK BAY RD.  
 MERCER ISLAND, WA 98040  
 TESC PLAN




PERMIT #:

SHEET  
 4  
 OF  
 5  
 C-4

THE USE OF THESE PLANS AND SPECIFICATIONS SHALL BE RESTRICTED TO THE ORIGINAL SITE FOR WHICH THESE SERVICES WERE PROVIDED. THESE PLANS AND SPECIFICATIONS SHALL BE VOID IF ANY PART IS REPRODUCED OR TRANSMITTED IN ANY FORM OR BY ANY MEANS, ELECTRONIC OR MECHANICAL, INCLUDING PHOTOCOPYING, RECORDING, OR BY ANY INFORMATION STORAGE AND RETRIEVAL SYSTEM, WITHOUT THE WRITTEN PERMISSION OF THE ENGINEER. THE ENGINEER'S LIABILITY IS LIMITED TO THE PROFESSIONAL SERVICES PROVIDED AND DOES NOT INCLUDE THE CONSTRUCTION OF THE PROJECT OR THE ACCURACY OF THE INFORMATION PROVIDED. THE USER OF THESE PLANS AND SPECIFICATIONS SHALL BE RESPONSIBLE FOR OBTAINING ALL NECESSARY PERMITS AND FOR OBTAINING ALL NECESSARY INFORMATION FROM THE LOCAL AGENCIES IN WRITING. 


# LABAN RESIDENCE TESC DETAILS

A PTN OF THE SE 1/4 OF SEC. 24, TWP. 24 NORTH, RGE. 4 EAST, W.M.  
CITY OF MERCER ISLAND, KING COUNTY, STATE OF WASHINGTON

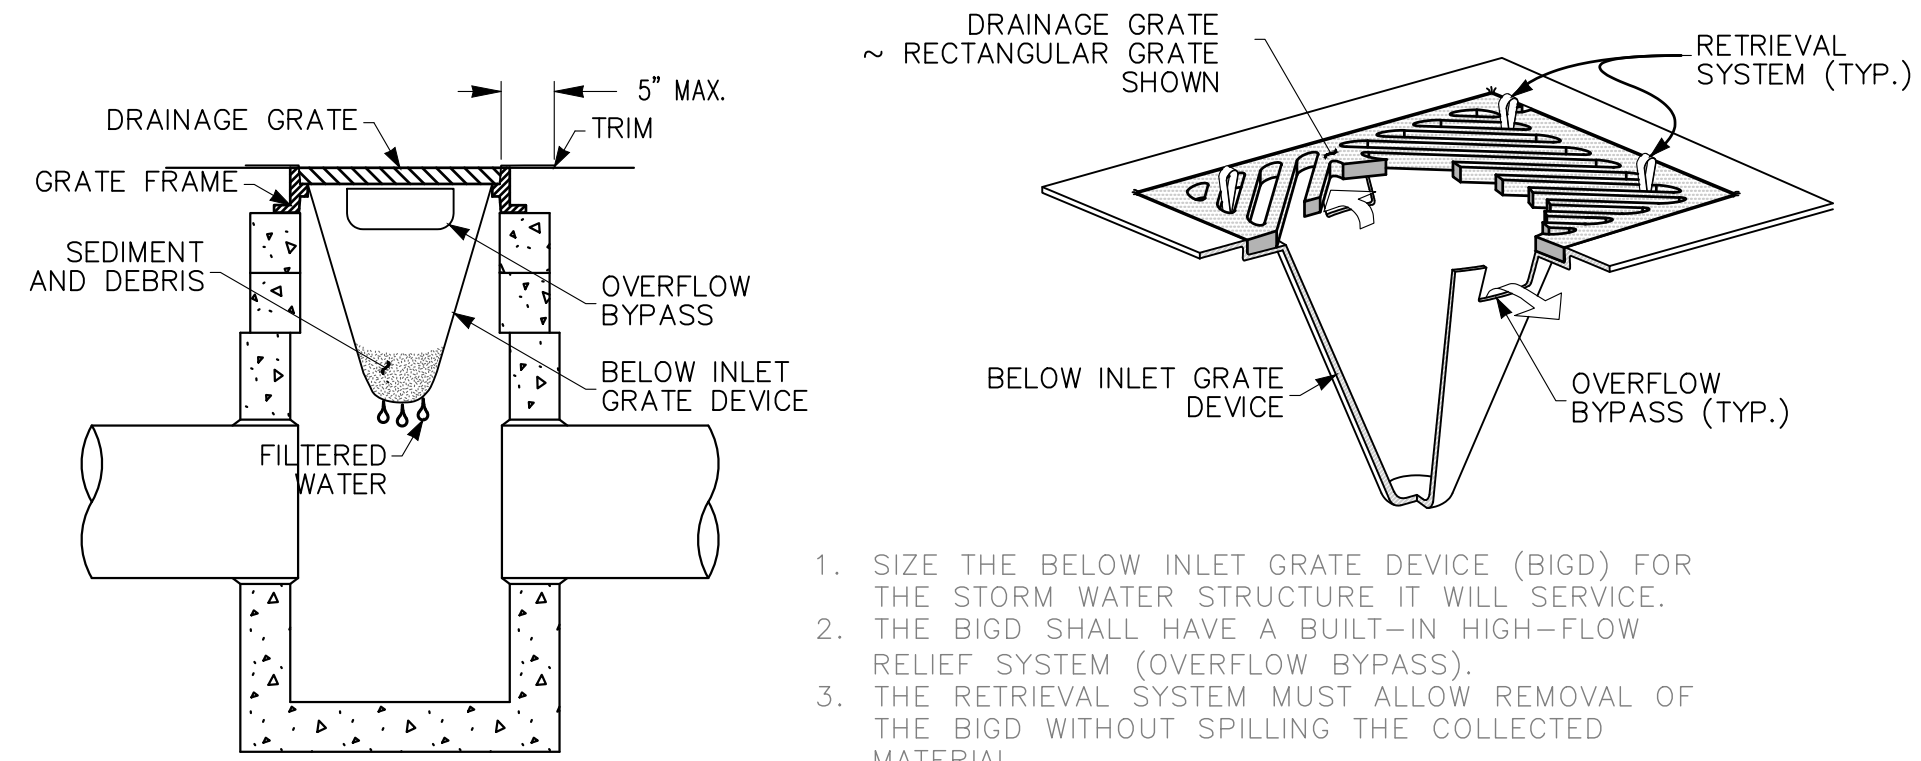



1. SIZE THE BELOW INLET GRATE DEVICE (BIGD) FOR THE STORM WATER STRUCTURE IT WILL SERVICE.
2. THE BIGD SHALL HAVE A BUILT-IN HIGH-FLOW RELIEF SYSTEM (OVERFLOW BYPASS).
3. THE RETRIEVAL SYSTEM MUST ALLOW REMOVAL OF THE BIGD WITHOUT SPILLING THE COLLECTED MATERIAL.
4. PERFORM MAINTENANCE IN ACCORDANCE WITH STANDARD SPECIFICATION 8-01.3(15).

**CATCH BASIN INLET PROTECTION DETAIL**  
NTS

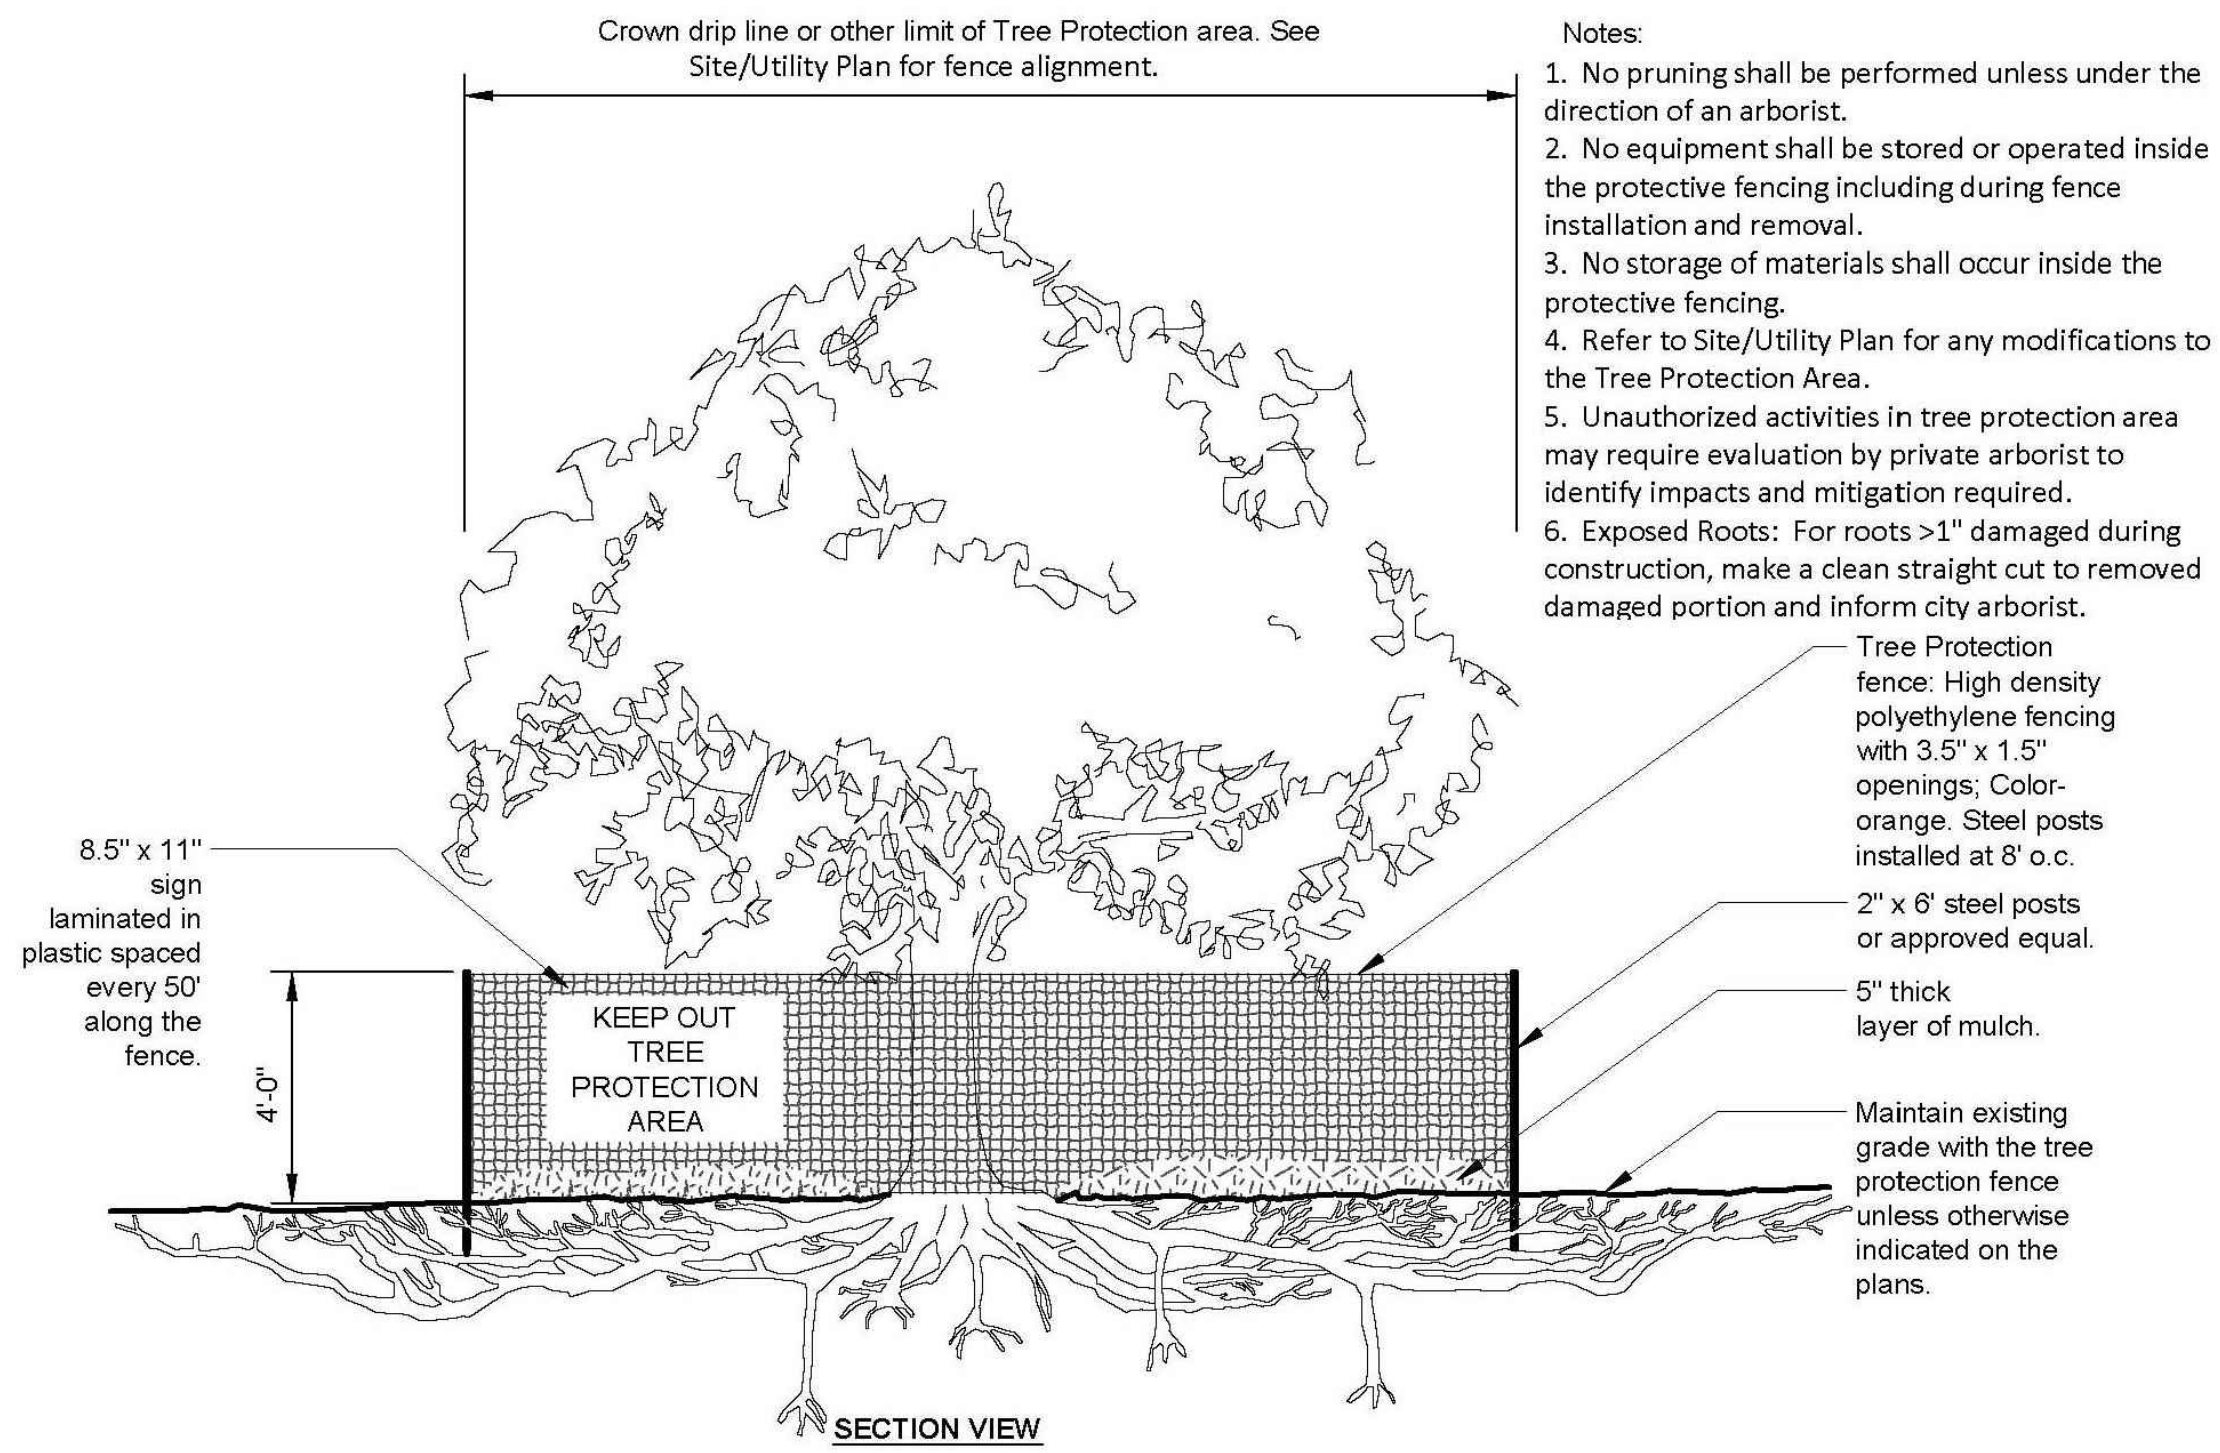


- Notes:
1. No pruning shall be performed unless under the direction of an arborist.
  2. No equipment shall be stored or operated inside the protective fencing including during fence installation and removal.
  3. No storage of materials shall occur inside the protective fencing.
  4. Refer to Site/Utility Plan for any modifications to the Tree Protection Area.
  5. Unauthorized activities in tree protection area may require evaluation by private arborist to identify impacts and mitigation required.
  6. Exposed Roots: For roots >1" damaged during construction, make a clean straight cut to removed damaged portion and inform city arborist.


**TREE PROTECTION DETAIL**

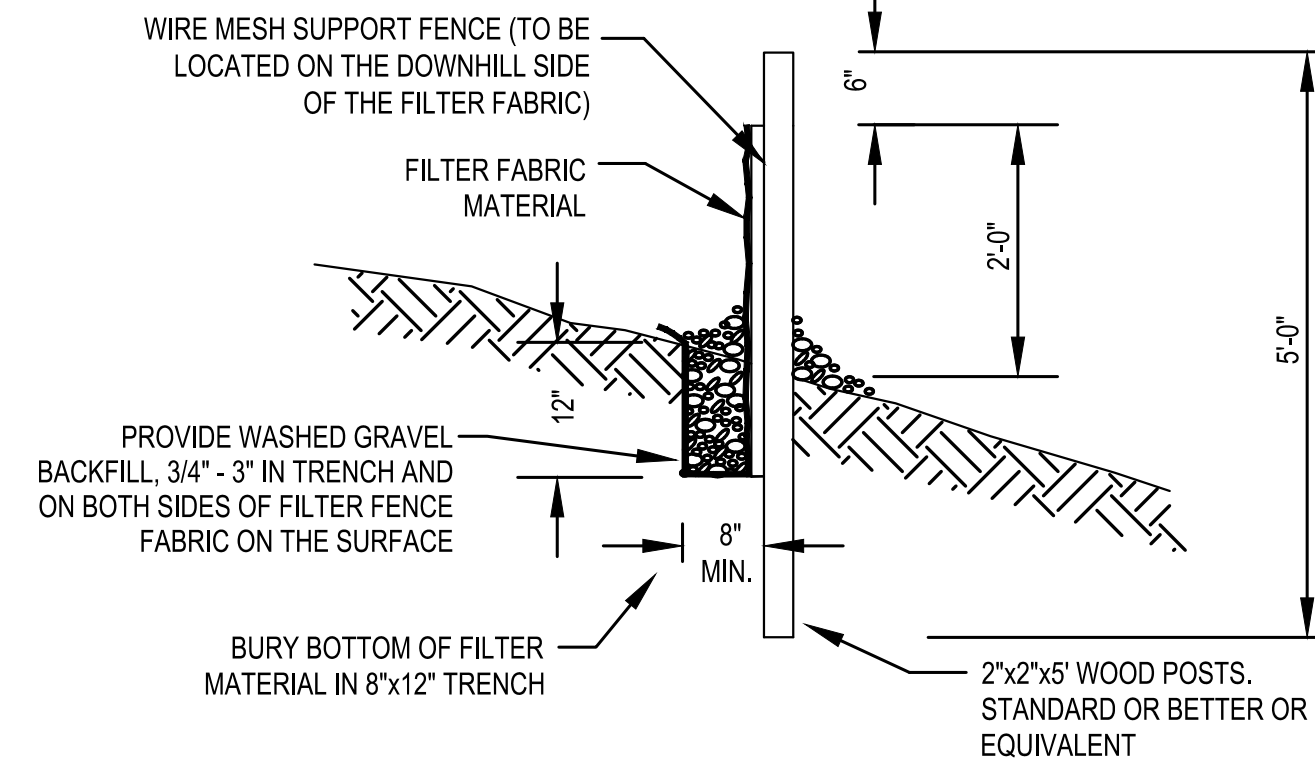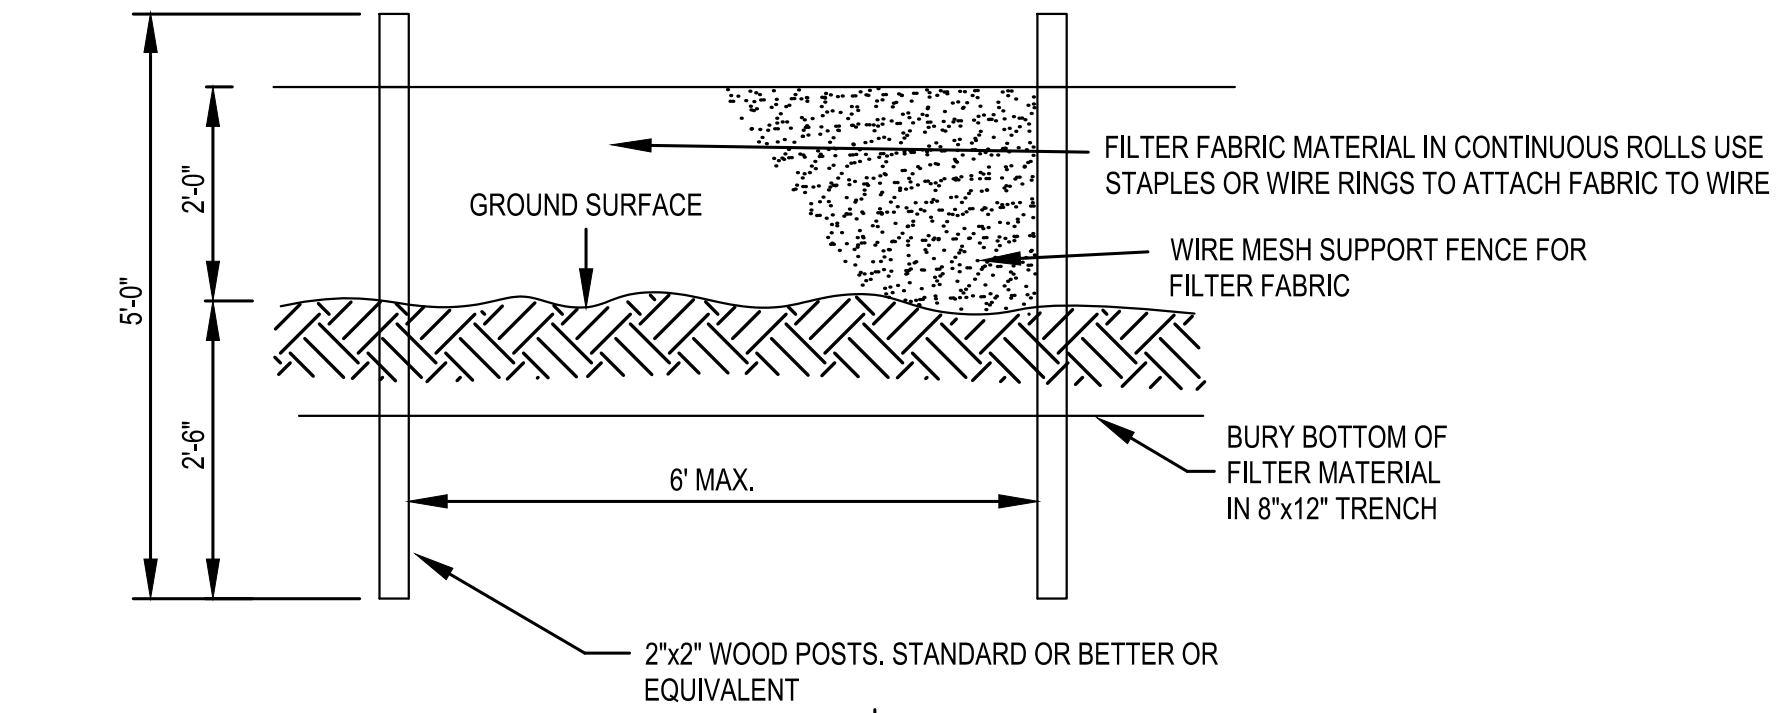

**FILTER FABRIC FENCE DETAIL**  
NTS

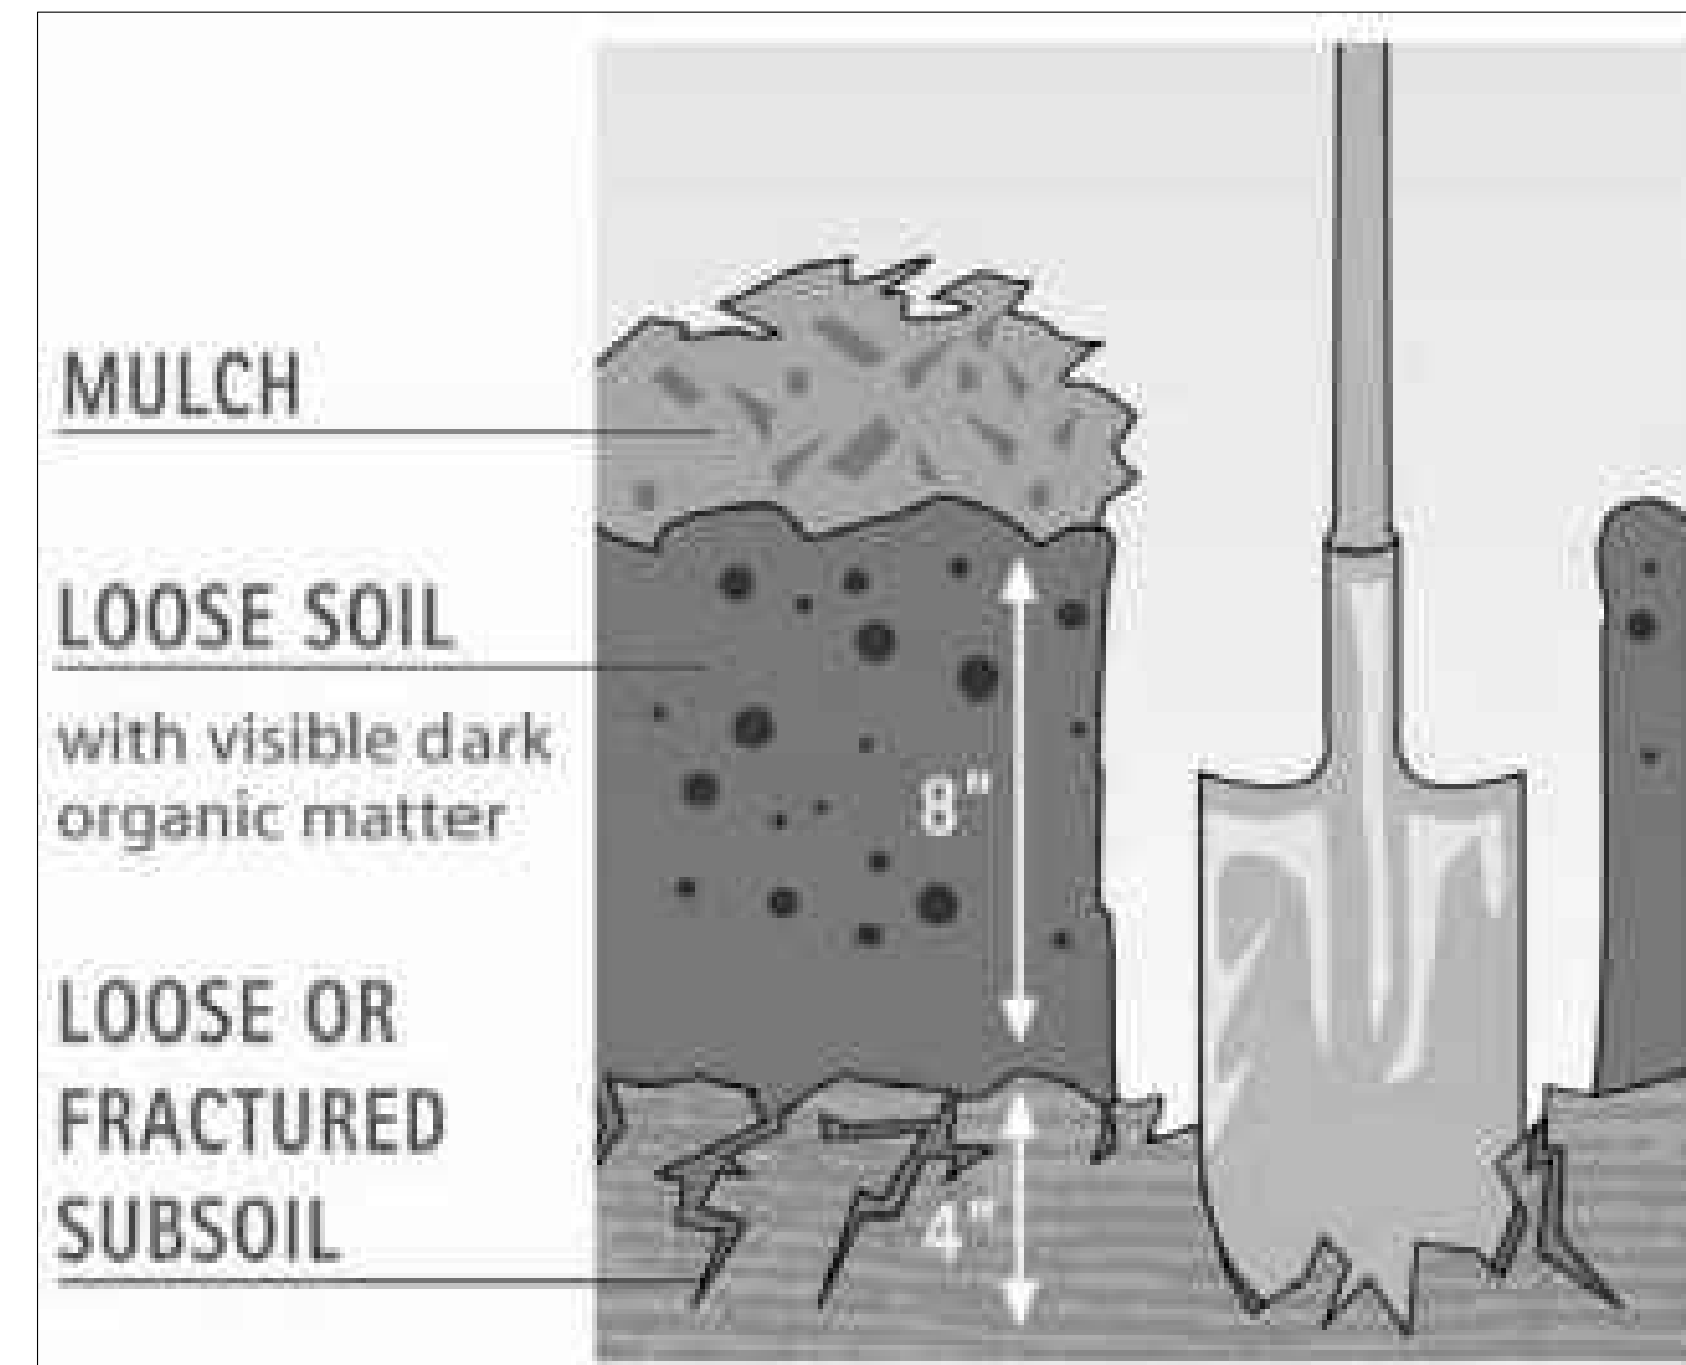

**SOIL AMENDMENT DETAIL**  
NTS

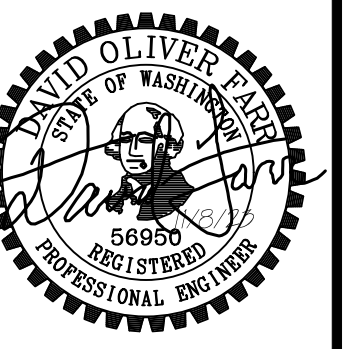

**PACIFIC STORMWATER**  
414 NE RAVENNA BLVD,  
SUITE A #1055  
SEATTLE, WA 98115  
WWW.PACIFICSW.COM

PREPARED FOR:  
MINA & BALSALABAN  
10 BROOK BAY RD.  
MERCER ISLAND, WA 98040

LABAN RESIDENCE  
10 BROOK BAY RD,  
MERCER ISLAND, WA 98040  
TESC DETAILS

SHEET  
5  
of  
5  
C-5

PERMIT #:

THE USE OF THESE PLANS AND SPECIFICATIONS SHALL BE RESTRICTED TO THE ORIGINAL SITE FOR WHICH THESE SERVICES WERE PROVIDED. ANY REPRODUCTION OR MODIFICATION OF THESE PLANS OR SPECIFICATIONS WITHOUT THE WRITTEN CONSENT OF THE ENGINEER SHALL CONSTITUTE PROFESSIONAL NEGLIGENCE. THE ENGINEER SHALL NOT BE RESPONSIBLE FOR ANY DAMAGE OR INJURY TO PERSONS OR PROPERTY CAUSED BY THE USE OF THESE PLANS OR SPECIFICATIONS.