


SITE PLAN
SCALE: 1" = 10'-0"

UCHIDA-FURUDATE RESIDENCE

4300 89TH AVE SE
MERCER ISLAND, WA 98040

Sheet Number
SP100

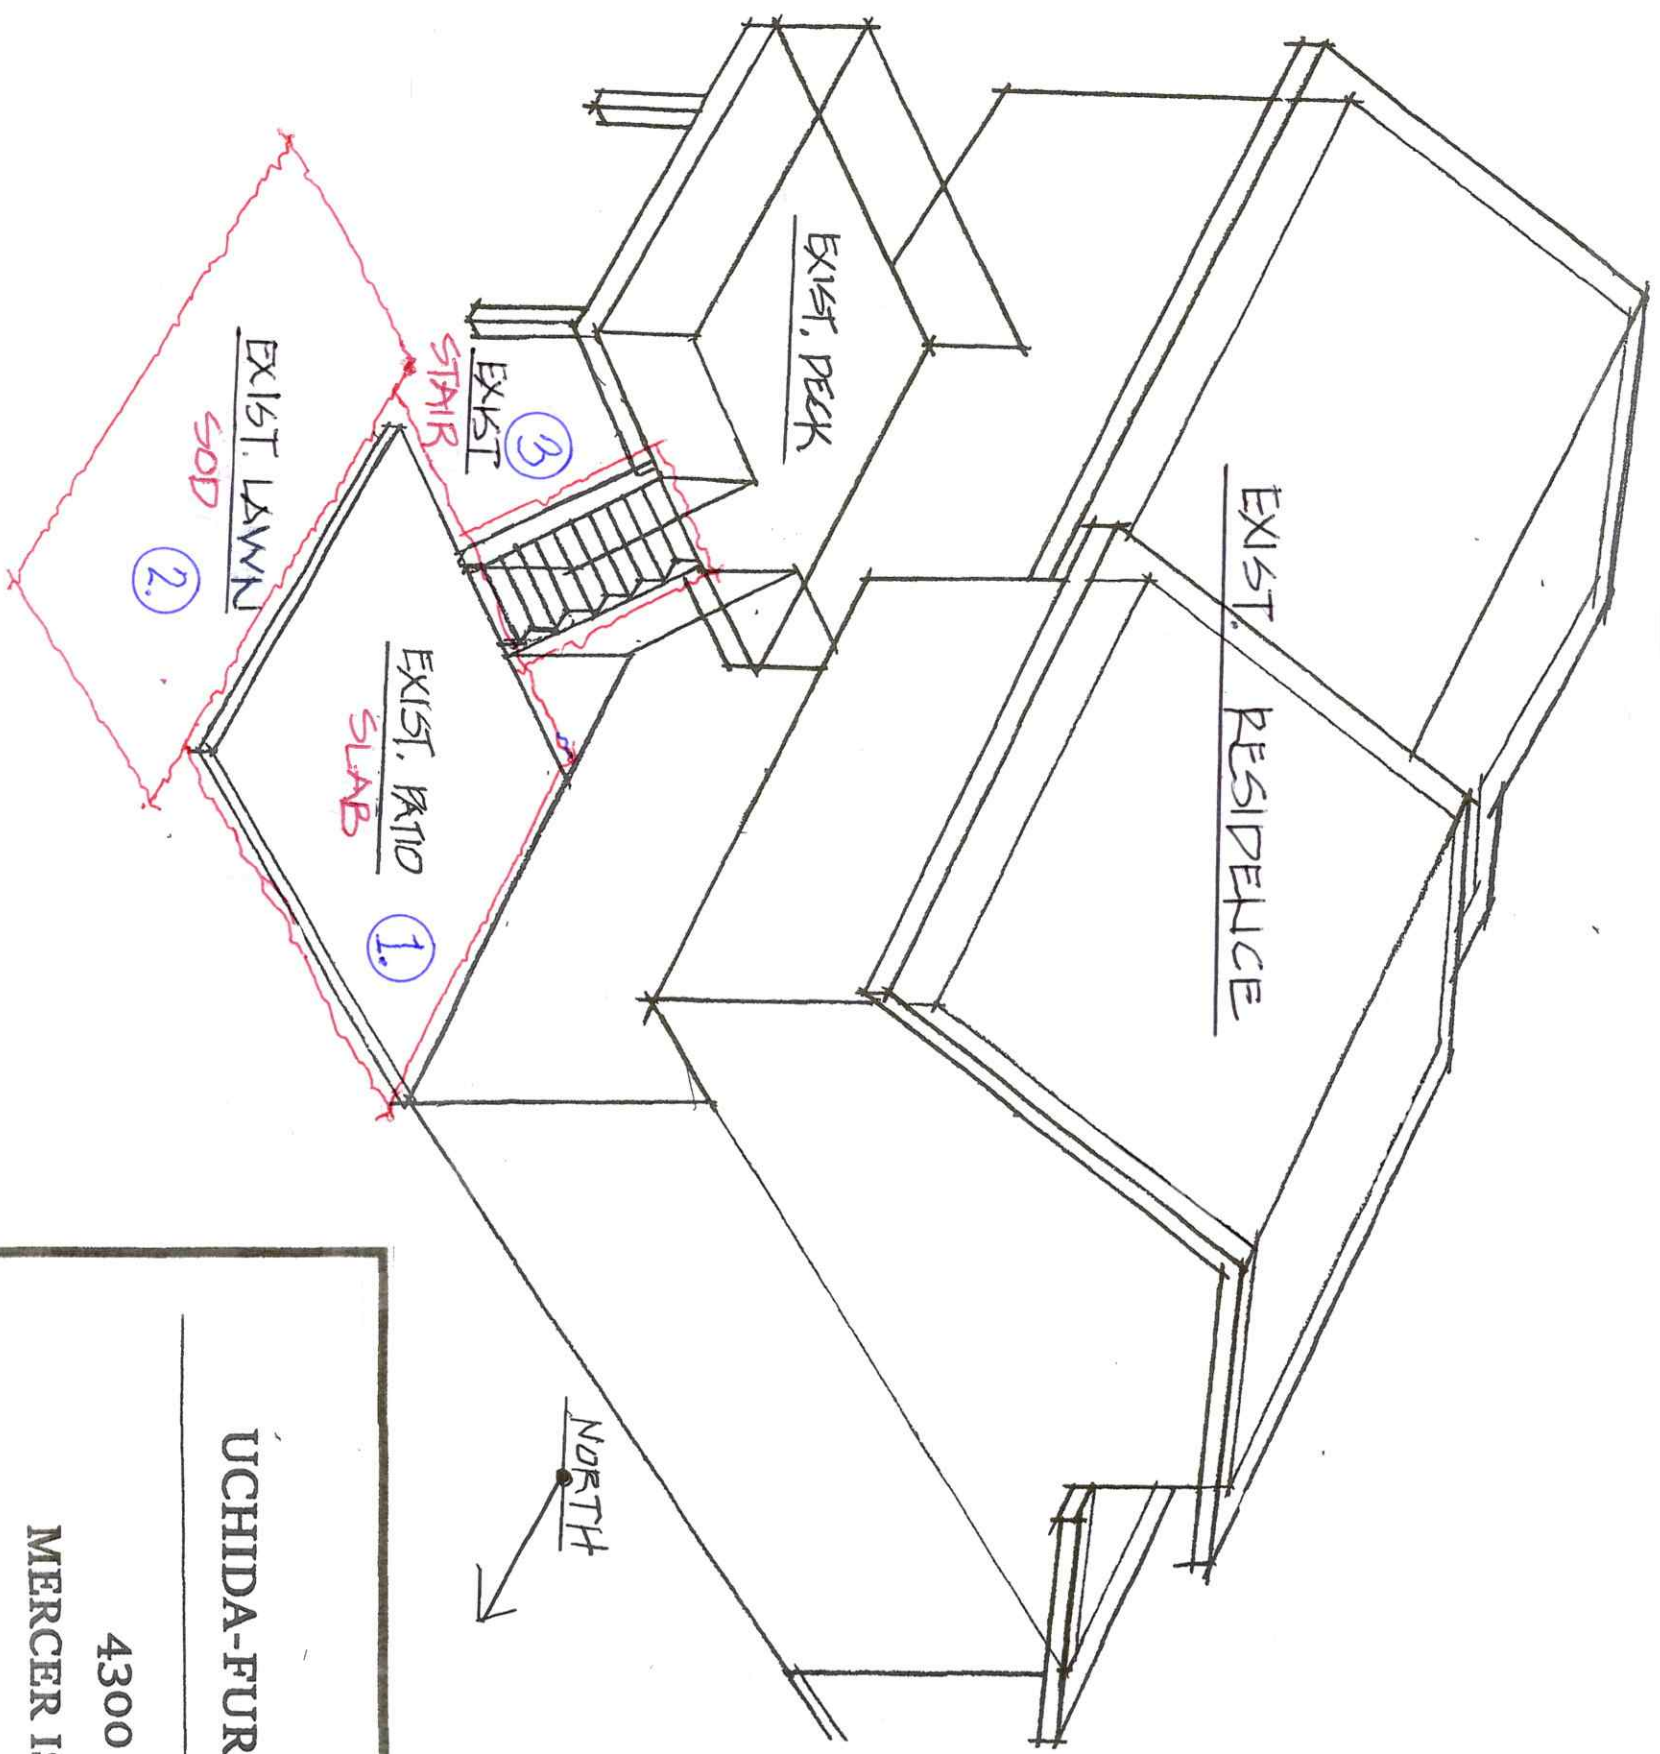

NORTH
↓

UCHIDA-FURUDATE RESIDENCE

4300 89TH AVE SE

MERCER ISLAND, WA 98040