


SECTION B - BASEMENT WINDOW UPDATE

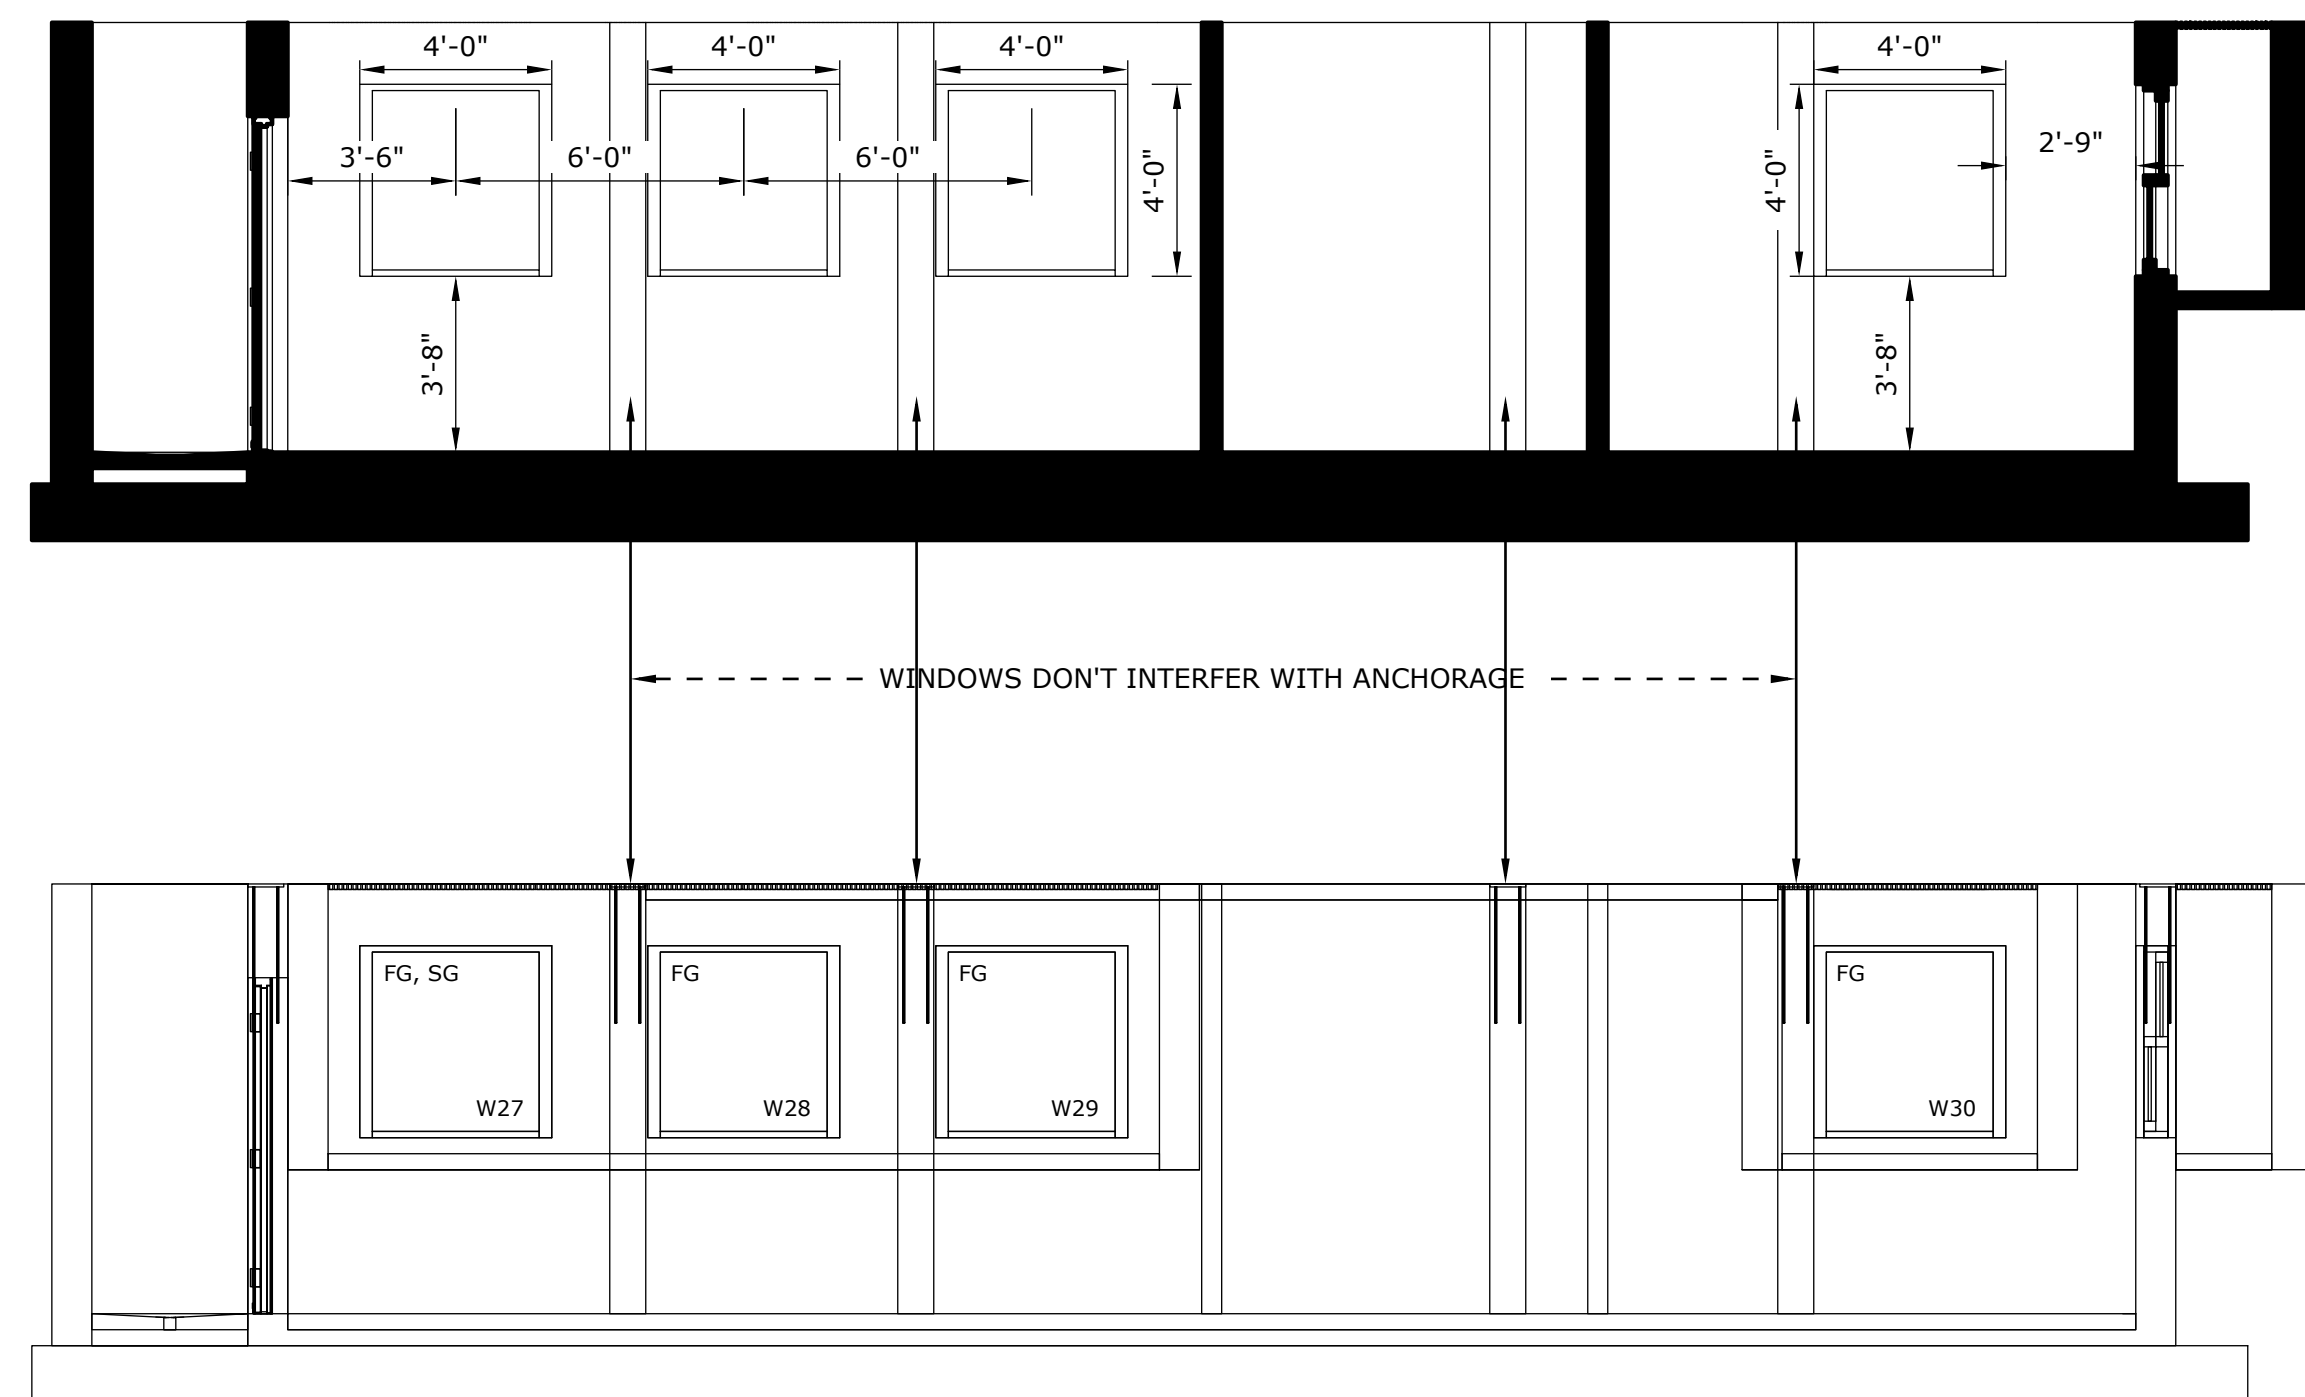

BASEMENT WINDOW AND DOOR SCHEDULE

#	DESCRIPTION	GLAZING	U-Factor	NOTES
W04	Alum. Single Hung Window	DUAL PANE LOW E	0.28	EE
W27	Alum. Fix Window	DUAL PANE LOW E	0.28	SG
W28	Alum. Fix Window	DUAL PANE LOW E	0.28	.
W29	Alum. Fix Window	DUAL PANE LOW E	0.28	.
W30	Alum. Fix Window	DUAL PANE LOW E	0.28	.
#	DESCRIPTION	GLAZING	U-Factor	NOTES
D02	Steel Door	.	0.58	.

WINDOW & DOOR ABRIVIATIONS
 WXX - WINDOW ID = XX
 DXX - DOOR ID = XX
 SG - SAFETY GLAZING
 FG - FIXED GLAZING
 EE - EMERGANCY ESCAPE
 FP - FALL PROTECTION PER R312.2.2
 CONFORMS TO ASTM F2090

SECTION D - BASEMENT WINDOW UPDATE

