


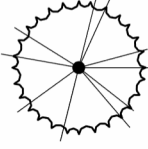


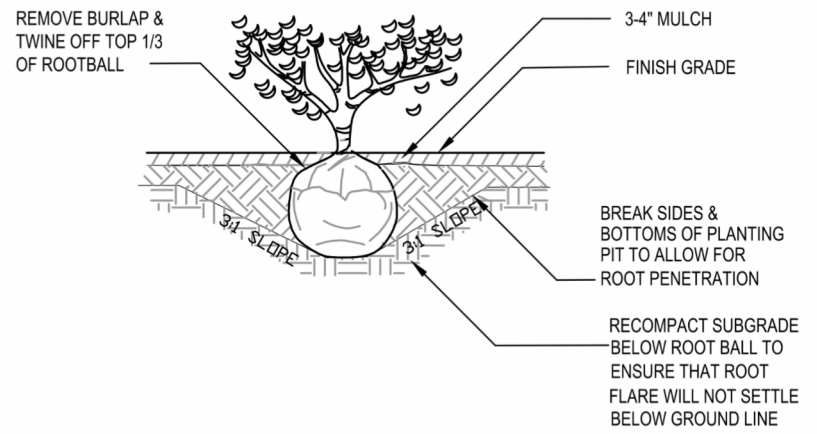


GENERAL NOTES


1. CONTRACTOR SHALL MAINTAIN AND WATER ALL PLANT MATERIAL FOR 1 YEAR OR UNTIL FINAL INSPECTION AND ACCEPTANCE BY OWNER.
2. ALL PLANTING AREAS TO BE CLEARED OF ALL CONSTRUCTION MATERIAL, ROCKS AND STICKS LARGER THAN 2" DIAMETER.
3. 6" MIN. DEPTH OF TOPSOIL IN LANDSCAPE AREA.
4. 2" DEPTH, 3' DIAMETER BARK RING AROUND BASE OF TREES LOCATED IN LAWN AREAS.
5. ALL PLANT MATERIAL SHALL BE FERTILIZED PER MANUFACTURERS SPECIFICATIONS.

PLANT SCHEDULE

BOTANICAL - COMMON NAME	SIZE	QTY
TREES		
 Acer circinatum / Vine Maple	7' Ht.	4
SHRUBS		
 Pieris japonica / Japanese Pieris	5 gal.	7
 Hydrangea arborescens / Ruby Smooth Hydrangea	5 gal.	9
 Pennisetum alopecuroides / Little Bunny Fountain Grass	1 gal.	27
 Prunus laurocerasus / Otto Luyken English Laurel	5 gal.	46
 Polystichum munitum - Western Sword Fern	1 gal.	15




1 TYPICAL SHRUB PLANTING DETAIL
NTS

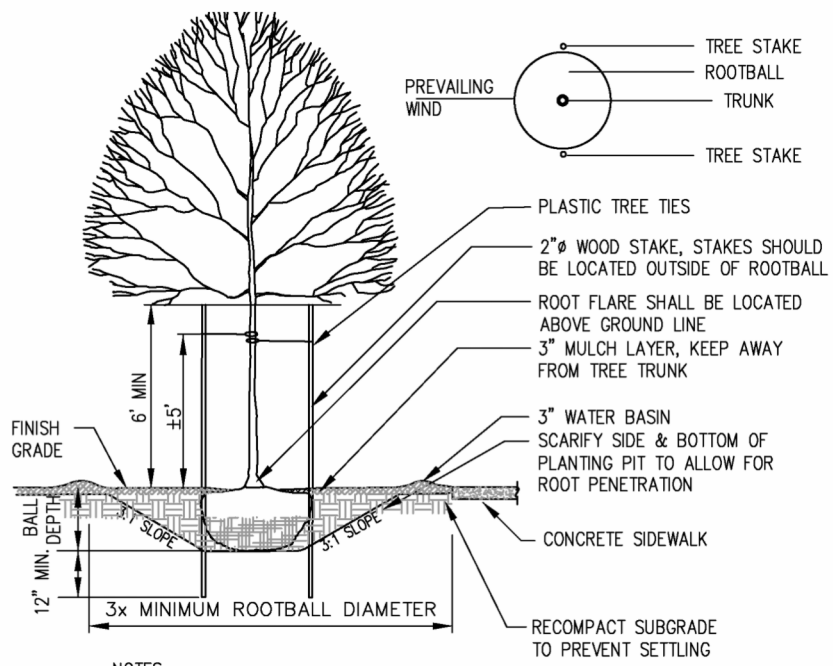

- NOTES:
1. TREE PIT SHALL NOT BE LESS THAN (3) TIMES ROOT BALL DIA.
 2. CUT ALL TIES AND FOLD BACK BURLAP FROM UPPER 1/3 OF ROOT BALL
 3. REMOVE ALL PLASTIC AND TWINE
 4. TREE STAKES PERPENDICULAR TO THE PREVAILING WIND
 5. PLANT TREES 2" HIGHER THAN DEPTH GROWN IN NURSERY

2 TYPICAL DECIDUOUS TREE PLANTING DETAIL
NTS

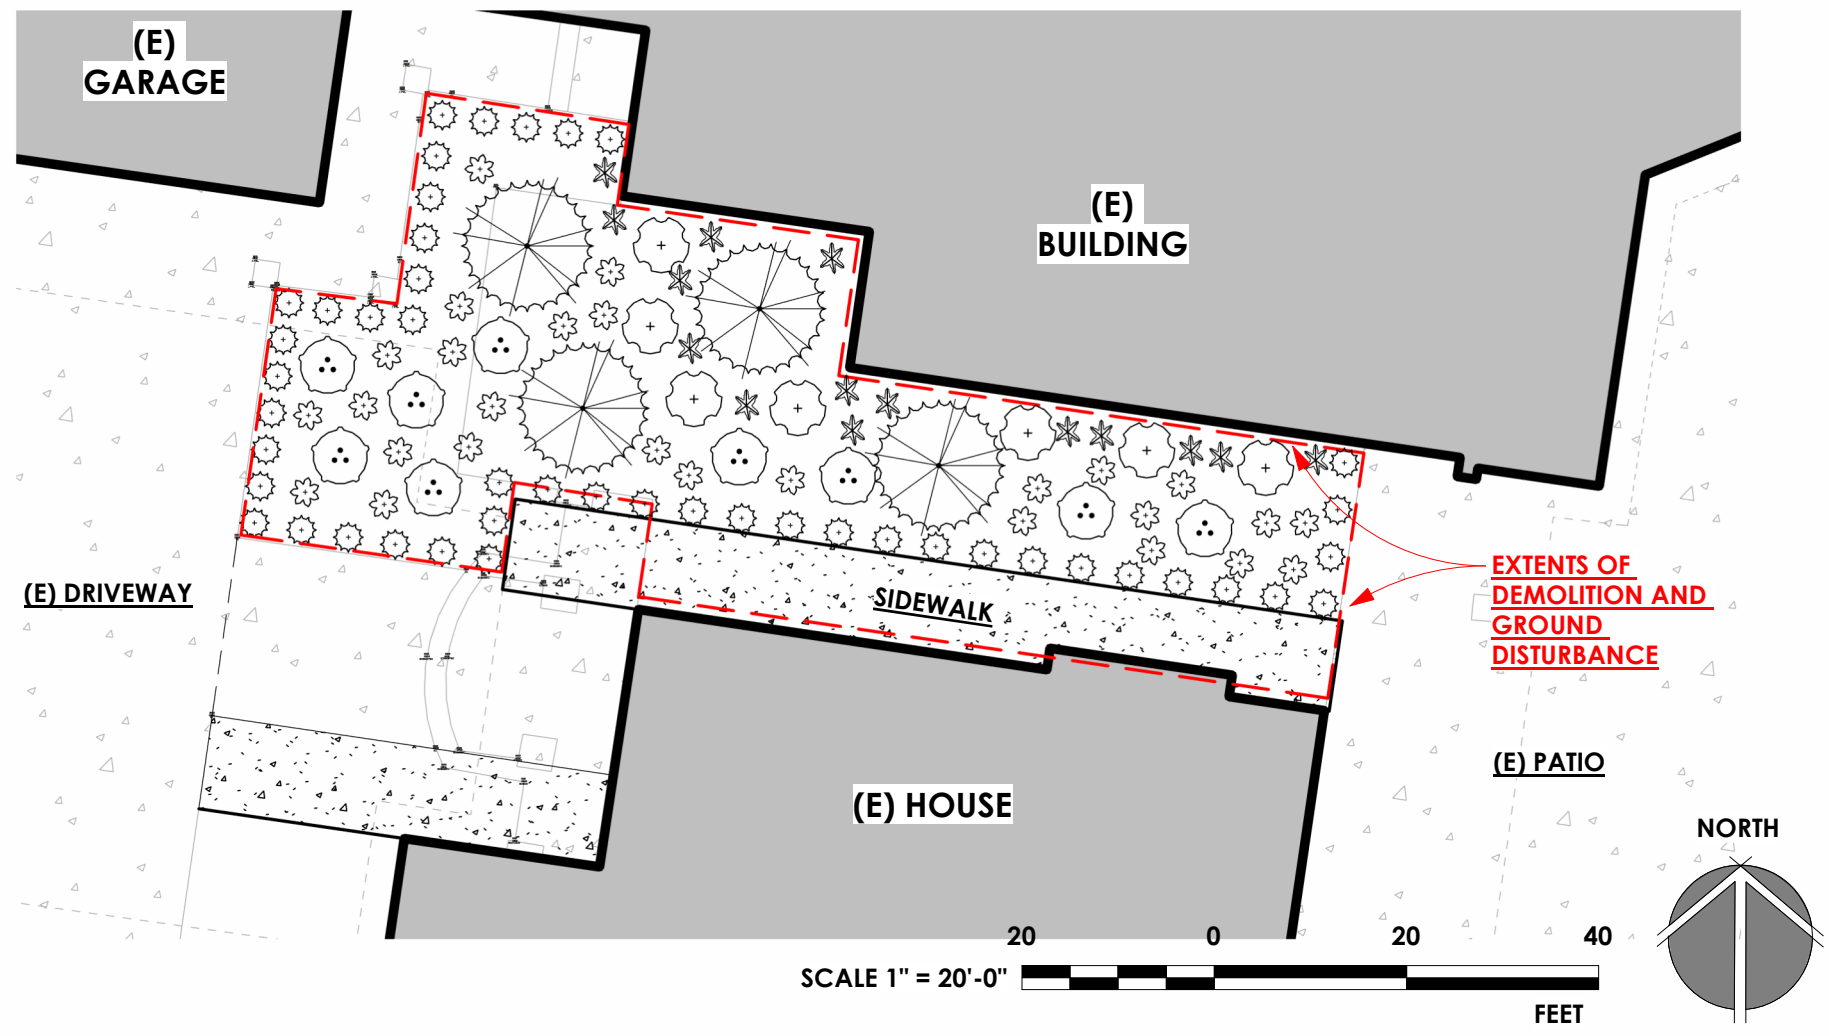

MacPherson
Construction & Design
22605 SE 56th St Suite 140, Issaquah, WA 98029
PH. 425.391.3333 FAX 425.557.2841

BUTTERWORTH ROAD
5330 BUTTERWORTH RD.
MERCER ISLAND, WA 98040
PARCEL #: 866140-0040
LANDSCAPE PLAN

DATE	REV.	BY	DESCRIPTION
12/10/24		DAN	PERMIT RESPONSE 2
	▲		
	▲		
	▲		

SHEET NUMBER
L1.0
12/10/2024 9:20:15 AM