

CITY OF MERCER ISLAND

COMMUNITY PLANNING & DEVELOPMENT

9611 SE 36TH STREET | MERCER ISLAND, WA 98040

PHONE: 206.275.7605 | www.mercergov.org

Inspection Requests: Online: www.mybuildingpermit.com VM: 206.275.7730



SITE DEVELOPMENT INFORMATION

Worksheet for single family residential development

PROJECT INFORMATION

Permit Number: _____ Parcel Number: _____

Site Address: _____ Phone Number: _____

Owner Name: _____ Date: _____

Signature & phone number of Individual who completed this worksheet:

Signature

Phone Number

GENERAL INFORMATION

Will any large trees be removed as a result of this development activity? Yes No

Large tree- trees with diameter of greater than or equal to 10 inches.

Do you have an Accessory Dwelling Unit? New ADU Existing ADU No

Will you be adding air conditioning to the proposed development? Yes No

What is the total square footage of all proposed decks (covered and uncovered) on the property? _____ Square Feet

This is a worksheet and is not a substitute for the Mercer Island Development Regulations. Please consult the Mercer Island City Code. The City may require additional information to be supplied to document compliance with regulations.

LOT SLOPE

According to the Mercer Island City Code, slope is a measurement of the average incline of the lot or other piece of land calculated by subtracting the lowest elevation of the property from the highest elevation and dividing the resulting number by the shortest horizontal distance between these two points. The resulting product is multiplied by 100.

LOT SLOPE CALCULATIONS

Highest Elevation Point of Lot: _____ Feet

Lowest Elevation Point of Lot: _____ Feet

Elevation Difference: _____ Feet

Horizontal Distance Between High and Low Points: _____ Feet

Lot Slope* _____ %

**Lot slope is the elevation difference divided by horizontal distance multiplied by 100.*

Lot slope calculations shown on Sheet # _____

LOT COVERAGE

For single family residential development, “lot coverage” is the area of a lot that may be covered by a combination of the buildings and vehicular driving surfaces. Lot coverage is based on “net lot area”. Net lot area is the size of the lot minus the area within any access easements on the property that do not provide access to the home on the subject lot. The maximum lot coverage for a specific lot is based upon the lots slope (see above). The area of the lot that cannot be used for lot coverage is “required landscaping area”; the landscaping area is typically improved with either hardscape (see below) or softscape.

Please note: Lot coverage is not the same as impervious surface calculations used for drainage review.

Lot Slope	Maximum Lot Coverage (House, driving surfaces, and accessory buildings)	Required Landscaping Area
Less than 15%	40%	60%
15% to less than 30%	35%	65%
30% to 50%	30%	70%
Greater than 50% slope	20%	80%

ADJUSTMENTS

A one-time reduction in the required landscaping area and an increase in the allowed maximum lot coverage is allowed if:

- A. The total reduction in required landscaping area shall not exceed 5%, and the total increase in maximum lot coverage shall not exceed 5%; and
- B. The reduction in required landscaping area is associated with:
 - 1. A development proposal that will result in a single-story dwelling with wheelchair accessible entry, and may also include a single-story accessory building; or
 - 2. A development proposal on a flag lot that, after optimizing driveway routing and minimizing driveway width, requires a driveway that is more than the 25% of the allowed lot coverage. The allowed reduction in the required landscaping area and increase in the maximum lot coverage shall not exceed 5% or the area of the driveway in excess of 25% of the lot coverage, whichever is less. For example, a development proposal with a driveway that occupies 27% of the allowed lot coverage, may increase the total lot coverage by 2%
- C. A recorded notice on title, covenant, easement, or other documentation in a form approved by the city, shall be required. The notice on title or other documentation shall describe the basis for the reduced landscaping area an increase in lot coverage.

Does this project include a proposed adjustment? Yes No

LOT COVERAGE CALCULATIONS

- A. Gross Lot Area _____ Square Feet
- B. Net Lot Area _____ Square Feet
- C. Allowed Lot Coverage Area _____ Square Feet
- D. Allowed Lot Coverage _____ % of Lot
- E. Existing Lot Coverage:
 - 1. Main Structure Roof Area _____ Square Feet
 - 2. Accessory Building Roof Area _____ Square Feet
 - 3. Vehicular Use (driveway, paved access easements [portion used by the lot for access], parking _____ Square Feet
 - 4. Covered Patios and Covered Decks _____ Square Feet

5. Total Existing Lot Coverage Area (E1+E2+E3+E4)	_____	Square Feet
F. (Total Lot Coverage Area Removed)	_____	Square Feet
G. Proposed Adjustment for Single Story (Area)	_____	Square Feet
H. Proposed Adjustment for Flag Lot	_____	Square Feet
I. Total New Lot Coverage Area:		
1. Main Structure Roof Area	_____	Square Feet
2. Accessory Structure Roof Area	_____	Square Feet
3. Vehicular Use (driveway, paved access easement [portion used by the lot for access], parking)	_____	Square Feet
4. Covered Patios and Covered Decks	_____	Square Feet
5. Total New Lot Coverage Area (I1 + I2 + I3 + I4)	_____	
J. Total Project Lot Coverage Area = (E5 - F) + I5	_____	Square Feet
K. Proposed Lot Coverage Area = (J/B) x 100	_____	% of Lot

Lot coverage calculations shown on Plan Sheet # _____

HARDSCAPE

Up to 9% of the net lot area may consist of hardscape areas. For single family residential development, hardscape is the solid, hard, elements or structures that are incorporated into landscaping. The hardscape includes, but is not limited to, structures, paved areas, stairs, walkways, decks, patios, rockeries and retaining walls, and similar constructed elements that do not have a roof. The hardscape within the landscaping area consists of materials such as wood, stone, concrete, gravel, permeable pavements or pavers, and similar materials. Hardscape does not include solid, hard elements or structures that are covered by a minimum of two feet of soil intended for softscape (for example, a septic tank covered with at least two feet of soil and planted shrubs is not hardscape). The hardscape does not include driving surfaces or buildings.

In addition, unused lot coverage may also be improved with hardscape.

HARDSCAPE CALCULATIONS

A. Gross Lot Area	_____	Square Feet
B. Net Lot Area	_____	Square Feet
C. Area Borrowed from Lot Coverage	_____	Square Feet
D. Allowed Hardscape Area = 9% of lot area + C	_____	% of Lot
E. Allowed Hardscape Area	_____	Square Feet
F. Total Existing Hardscape Area:		
1. Uncovered Decks	_____	Square Feet
2. Uncovered Patios	_____	Square Feet
3. Walkways	_____	Square Feet
4. Stairs	_____	Square Feet
5. Rockeries and Retaining Walls	_____	Square Feet
6. Other _____	_____	Square Feet
7. Total Existing Hardscape Area (F1+F2+F3+F4+F5+F6)	_____	Square Feet
G. (Total Hardscape Area Removed)	_____	Square Feet
H. Total New Hardscape Area:		
1. Uncovered Decks	_____	Square Feet
2. Uncovered Patios	_____	Square Feet
3. Walkways	_____	Square Feet
4. Stairs	_____	Square Feet
5. Rockeries and Retaining Walls	_____	Square Feet

- 6. Other _____ Square Feet
- 7. Total New Hardscape Area
(H1+H2+H3+H4+H5+H6) _____ Square Feet
- I. Total Project Hardscape Area = (F7 - G) + H7 _____ Square Feet
- J. Total Project Hardscape Area = (I/B)x100 _____ % of Lot

Hardscape calculations shown on Plan Sheet # _____

GROSS FLOOR AREA (GFA)

For single family residential development, GFA is the total square footage of floor area, bounded by the exterior faces of the building(s). The GFA includes the floor area of the main building, accessory buildings, garages, attached roofed decks on the second or third story of a single family home, staircases, etc. The GFA does not include second- or third-story uncovered decks or uncovered rooftop decks.

The GFA includes the floor area of the main building, accessory buildings, garages, attached roofed decks on the second or third story of a single family home, staircases, etc. The GFA does not include second- or third-story uncovered decks or uncovered rooftop decks. GFA does not include any portion of a building that is below ground (refer to page 6).

Allowed GFA

- A. R-8.4: 5,000 square feet or 40% of the lot area, whichever is less.
- B. R-9.6: 8,000 square feet or 40% of the lot area, whichever is less.
- C. R-12: 10,000 square feet or 40% of the lot area, whichever is less.
- D. R-15: 12,000 square feet or 40% of the lot area, whichever is less.
- E. All zones: Lots with a lot area of 7,500 square feet or less, the lesser of 3,000 square feet or 45% of the lot area.
- F. All zones: If an accessory dwelling unit is proposed, the 40% allowed GFA may be increased by the lesser of 5 percentile points, or the floor area of the accessory dwelling unit. Provided, this allowance shall not result in a GFA of more than 4,500 square feet or 45% of the lot area, whichever is less.

GFA Modifiers

The GFA calculation for a floor with a ceiling height of 12 to 16 feet, is 150% of the area of the floor.

The GFA calculation for a floor with a ceiling height of more than 16 feet, is 200% of the area of the floor.

The GFA calculation for a stair case shall be counted as a single floor for the first two stories accessed by the stair case. For each additional story above two stories, the stair case shall count as a single floor area.

**Floor plans shall identify rooms with a ceiling height of more than 12 feet and rooms with a ceiling height of more than 16 feet.*

All building areas must be identified and labeled on the site plan. Please distinguish all new construction from existing areas on both your drawing and in the calculations you complete below.

Will you be excluding a portion of the basement floor area? Yes No

If yes, you must provide basement floor area calculations, with your building permit application, that show how you determined what portion of the basement will be excluded. Refer to page 6.

GROSS FLOOR AREA CALCULATIONS

Building Area	Existing Area	Removed Area	New/Addition Area	Total
Upper Floor	_____ Sq. Ft.	_____ Sq. Ft.	_____ Sq. Ft.	_____ Sq. Ft.
Main Floor	_____ Sq. Ft.	_____ Sq. Ft.	_____ Sq. Ft.	_____ Sq. Ft.
Gross Basement Area	_____ Sq. Ft.	_____ Sq. Ft.	_____ Sq. Ft.	_____ Sq. Ft.
Garage/ Carport	_____ Sq. Ft.	_____ Sq. Ft.	_____ Sq. Ft.	_____ Sq. Ft.
Total Floor Area	_____ Sq. Ft.	_____ Sq. Ft.	_____ Sq. Ft.	_____ Sq. Ft.
Accessory Buildings	_____ Sq. Ft.	_____ Sq. Ft.	_____ Sq. Ft.	_____ Sq. Ft.

Accessory Dwelling Unit 2 nd & 3 rd Story Roofed	_____	Sq. Ft.	_____	Sq. Ft.	_____	Sq. Ft.	_____	Sq. Ft.
Decks	_____	Sq. Ft.	_____	Sq. Ft.	_____	Sq. Ft.	_____	Sq. Ft.
Basement Area	_____	Sq. Ft.	_____	Sq. Ft.	_____	Sq. Ft.	_____	Sq. Ft.
Excluded	_____		_____		_____		_____	
150% GFA Modifier* (main and upper floor x2)	_____	Sq. Ft.	_____	Sq. Ft.	_____	Sq. Ft.	_____	Sq. Ft.
200% GFA Modifier* (main and upper floor x2)	_____	Sq. Ft.	_____	Sq. Ft.	_____	Sq. Ft.	_____	Sq. Ft.
Staircase GFA Modifier* (x2 for a three story staircase, x3 for a four story staircase)	_____	Sq. Ft.	_____	Sq. Ft.	_____	Sq. Ft.	_____	Sq. Ft.
TOTAL Building Area	_____	Sq. Ft.	_____	Sq. Ft.	_____	Sq. Ft.	_____	Sq. Ft.

*Enter the actual room area

- A. Lot Area _____ Square Feet
- B. Zone R-8.4 R-9.6 R-12 R-15
- C. Allowed Gross Floor Area (refer to "allowed GFA") _____ Square Feet
- D. Allowed Gross Floor Area _____ % of Lot
- E. Proposed Gross Floor Area _____ Square Feet
- F. Proposed Gross Floor Area _____ % of Lot

Gross floor area calculations found on Plan Sheet # _____

Basement exclusion calculations found on Plan Sheet # _____

BUILDING HEIGHT

All building height measurements must be taken from existing grade or finished grade, whichever is lower. Existing grade refers to ground surface as it exists at the proposed building perimeter before grading or other alterations take place. Finished grade refers to the ground surface as it exists at the building perimeter after grading or other alterations take place.

Single family new construction and additions are limited to a maximum height of 30 ft. above the Average Building Elevation (ABE) – see section on next pages. The height is measured to the top of the structure. On the downhill side of a sloping lot, the wall façade height is also limited to a height of 30 feet measured from existing or finished grade (whichever is lower) to the top of the exterior wall facade supporting the roof framing, rafters, trusses, etc.

A topographic survey is required at permit application when the proposed building height is within 2 ft. of the allowable building height. The survey must include a statement that attests the average contour elevation within the vicinity of the building footprint to be accurate within 6 inches vertically and horizontally from actual elevations.

BUILDING HEIGHT CALCULATIONS

- A. Average Building Elevation (ABE) calculations located on sheet #: _____
- B. Allowable Building Height (ABE + 30 ft.) _____ Feet
- C. Proposed Building Height _____ Feet
- D. Benchmark Elevation* _____ Feet
- E. Describe Benchmark Location (must be undisturbed throughout project) _____

- F. Sloping lot (Downhill side)- maximum height of top of exterior wall façade above lowest existing grade (30-ft max) _____ Feet
- G. ABE and Allowable Building Height Shown on elevations plan sheet # _____
- H. Topo-survey Accuracy Attested on Plan Sheet # _____

Note: survey must attest to accuracy when proposed building height is within 2 feet of the allowable building height. Please see page 8 for more information on calculating Average Building Elevation (ABE)

*The benchmark elevation is a fixed elevation point on or off site that will not be disturbed during development activity and is used to verify the final building height.


BASEMENT FLOOR AREA CALCULATION

The Mercer Island Development Code allows for the portion of the basement floor area which is below grade to be excluded from the Gross Floor Area. That portion of the basement which will be excluded is calculated as shown:

$$\text{Portion of Excluded Basement Floor Area} = \text{Total Basement Area} \times \frac{\sum (\text{Wall Segment Coverage} \times \text{Wall Segment Length})}{\text{Total of all Wall Segment lengths}}$$

Where the terms are defined as follows:

- Total Basement Area:** The total amount of all basement floor area.
- Wall Segment:** The portion of an exterior wall below existing or finished grade, whichever is lower. It is expressed as a percentage. Refer to example below.
- Coverage:**
- Wall Segment Length:** The horizontal length of each exterior wall in feet.

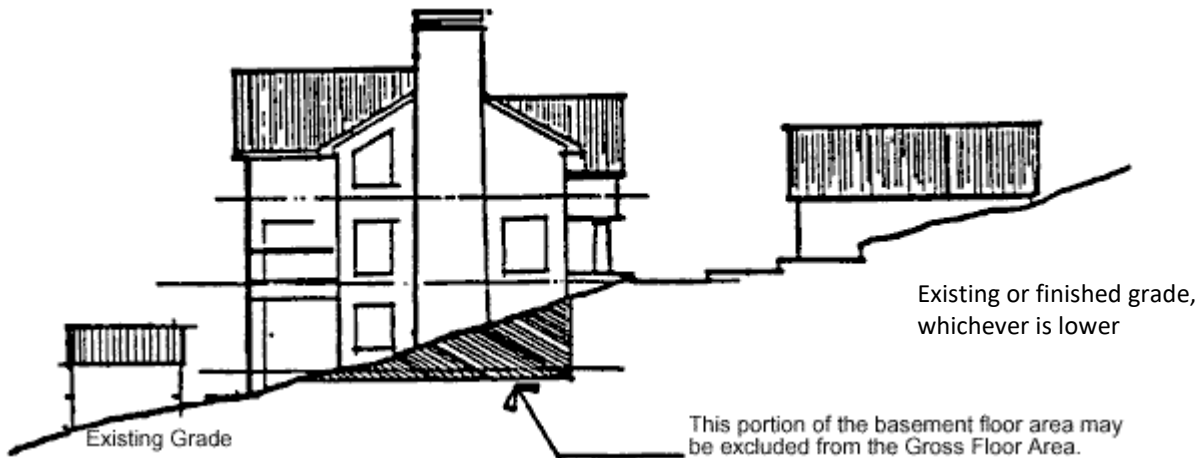

EXAMPLE OF BASEMENT FLOOR AREA CALCULATION

This example illustrates how a portion of the basement floor area may be excluded from the Gross Floor Area. In order to complete this example, the following information is needed:

- a. A topographic map of the existing (e) grades and showing proposed finished (f) grades.
- b. Building plans showing dimensions of all exterior wall segments and floor areas.
- c. Building elevations showing the location of existing and finished grades in relation to basement level.

Step One

Determine the number and lengths of the Wall Segments.

Step Two

Determine the Wall Segment Coverage (in %) for each Wall Segment. In most cases this will be readily apparent, for example a downhill elevation which is entirely above existing and finished grade. In other cases, where the existing contours are complex, an averaging system shall be used. Refer to illustration.



Step Three

Multiply each Wall Segment Length by the percentage of each Wall Segment Coverage and add these results together. Divide that number by the sum of all Wall Segment Lengths. This calculation will result in a percentage of basement wall which is below grade. (This calculation is most easily completed by compiling a table of the information as illustrated below.)

Wall Segment	Length x	Coverage=	Result
A	25'	56%	14%
B	10'	0%	0%
B	8'	0%	0%
D	25'	0%	0%
E	8'	0%	0%
F	13'	0%	0%
G	25'	60%	15%
H	48'	100%	48%
Totals	162'	NA	77%

Step Four

Multiply the Total Basement Floor Area by the above percentage to determine the Excluded Basement Floor Area. Portion of Excluded Basement Floor Area Calculation below

$$1,400 \text{ Sq. Ft.} \times \frac{(25' \times 56\% + 10' \times 0\% + \dots + 25' \times 60\% + 48' \times 100\%)}{162'}$$

$$= 1,400 \text{ Sq. Ft.} \times 47.53\%$$

$$= 665.42 \text{ Sq. Ft. Excluded from the Gross Floor Area}$$

CALCULATING AVERAGE BUILDING ELEVATION (ABE)

No part of a structure may exceed 30 feet in height above the "Average Building Elevation" to the top of the structure, except that on the downhill side of a sloping lot the structure shall not extend to a height greater than 30 feet measured from existing or finished grade to the top plate of the roof; provided the roof ridge does not exceed 30 feet in height above the "Average Building Elevation." ABE is defined as: The elevation established by averaging the elevation at existing or finished grade, whichever is lower, at the center of all exterior walls of the completed building.

NOTE:
INCOMPLETE
AVERAGE BUILDING
ELEVATION
INFORMATION
COULD
SUBSTANTIALLY
DELAY THE
PROCESSING OF
YOUR APPLICATION

AVERAGE BUILDING ELEVATION FORMULA:

$$\frac{(\text{Mid-point Elevation of Individual Wall Segment}) \times (\text{Length of Individual Wall Segment})}{(\text{Total Length of Wall Segments})}$$

—OR—

$$\frac{(Axa)+(Bxb)+(Cxc)+(Dxd)+(Exe)+(Dxd)+(Exe)+(Fxf)+(Gxg)+(Hxh)}{a + b + c + d + e + f + g + h}$$

WHERE: A,B,C,D... = Lower of Finished or Existing Ground Elevation at Midpoint of Wall Segment

AND: a,b,c,d... = Length of Wall Segment Measured on Outside Wall



MIDPOINT ELEVATION	WALL SEGMENT LENGTH
A = 105.9 feet	a = 30 feet
B = 104.7 feet	b = 9 feet
C = 103.7 feet	c = 17 feet
D = 102.7 feet	d = 25 feet
E = 101.6 feet	e = 13 feet
F = 101.7 feet	f = 6 feet
G = 102.2 feet	g = 34 feet
H = 104.5 feet	h = 40 feet

ABE CALCULATION:

$$\frac{(105.9)(30)+(104.7)(9)+(103.7)(17)+(102.2)(25)+(101.6)(13)+(101.7)(6)+(102.2)(34)+(104.5)(40)}{30 + 9 + 17 + 25 + 13 + 6 + 34 + 40}$$


$$\frac{18023'}{174'} = 103.6' \text{ Average Building Elevation (ABE)}$$

NOTE: This example is not to scale. Site plans submitted to the building department must be to scale.


BEFORE SUBMITTING YOUR CONSTRUCTION DRAWINGS, CHECK TO SEE THAT YOU HAVE PROVIDED THE INFORMATION BELOW.

- The site plan and the elevation drawings must be drawn to scale, for example 1" = 20', and based on a survey.
- Clearly show existing topography on your site plan. Topography should be shown in 2' increments.
- Submit (with the site plan) your average building elevation calculations using the formula provided on page 8.
- Indicate on an elevation drawing where the average building elevation strikes the building and the proposed ridge elevation (see below for example).
- Elevation drawings for all sides of the building.
- Indicate on the site plan the elevation of the finished floor or garage slab.
- Indicate the elevation and location of a fixed point (benchmark) within the ADJACENT RIGHT-OF-WAY or other point approved by the Building Official. The benchmark elevation and location must be provided and cannot be a part of the proposed structure. Note: Benchmark must be established, verified by a licensed surveyor and remain during construction so height can be verified when completed.
- For additions, you must provide an average building elevation calculation for the entire structure.
- If a portion of the basement floor area will be excluded from the gross floor area, provide the exclusion calculations with your site plan. The formula for basement area exclusions is shown on page 6.
- Indicate ceiling heights greater than 12' and greater than 16' on floor plans.

CROSS-SECTION REPRESENTATION OF ABE

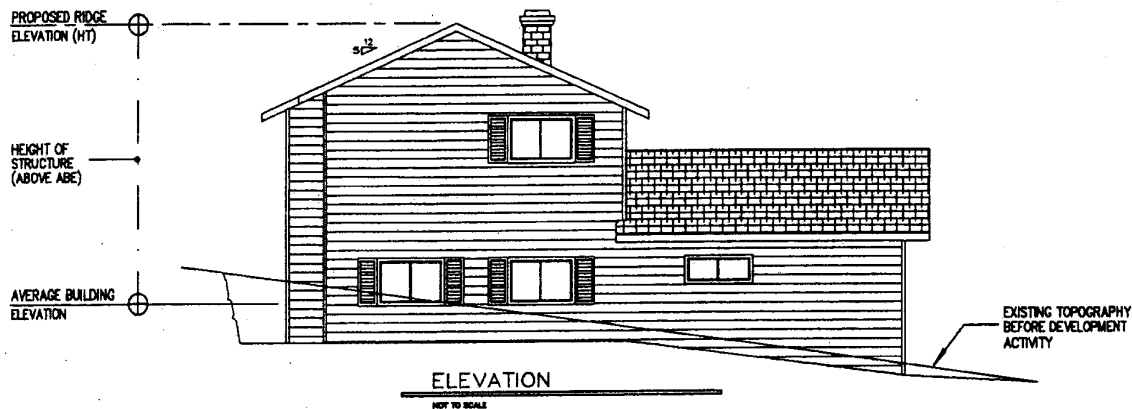

X:\2025 Jobs\NWID12_Ankapura Residence\Engineering\Drawings\Preliminary Drawings\Civil Design.dwg - Mar 05, 2025 - 9:28am

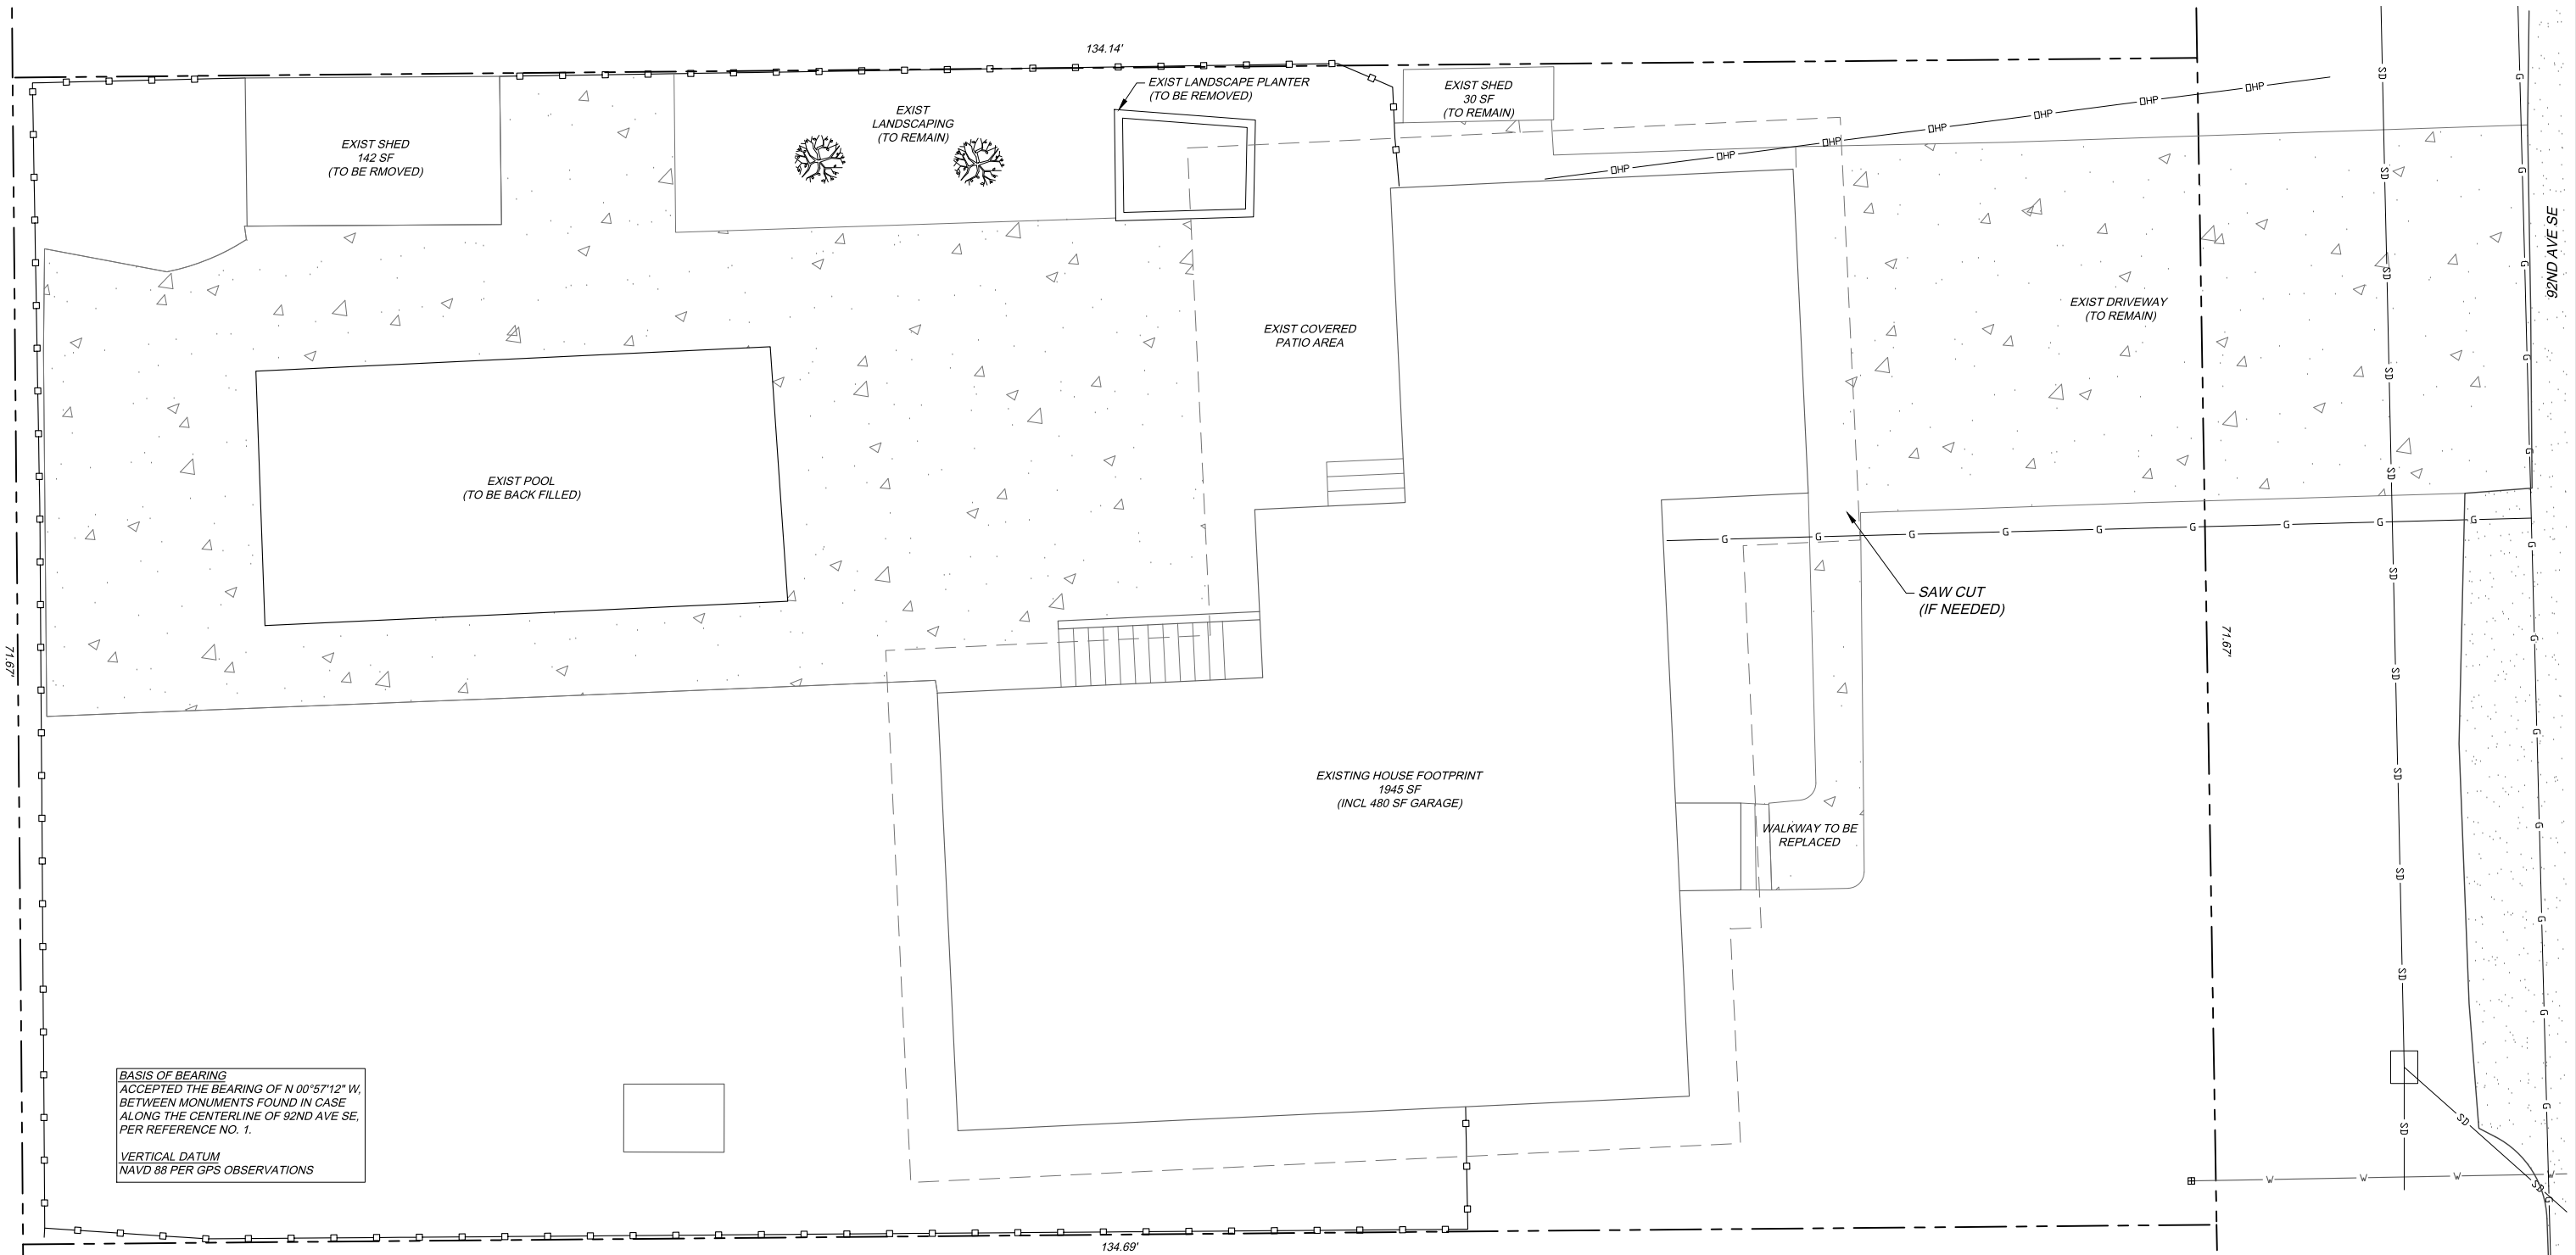

BASIS OF BEARING
ACCEPTED THE BEARING OF N 00°57'12" W,
BETWEEN MONUMENTS FOUND IN CASE
ALONG THE CENTERLINE OF 92ND AVE SE,
PER REFERENCE NO. 1.

VERTICAL DATUM
NAVD 88 PER GPS OBSERVATIONS

A SITE - EXIST
C-2 SCALE: 1" = 5'-0"

FILE: Civil Design.dwg				
PROJECT: 25-NWID12				
CHECKED BY: CJM				
DETAILED BY: CJM				
DESIGNED BY: CJM	DATE	NO.	REVISION	BY

SCALES ARE
FOR FULL SIZE
PLANS. ADJUST
ACCORDINGLY



Vector
ENGINEERING INC.

2724 Black Lake Boulevard SW Suite 202
Tumwater, WA 98512

ph: (360) 352-2477 fax: (360) 352-0179 E-mail: admin@vectorengineeringinc.com

ANKPURA REMODEL
4249 92ND AVENUE SE
MERCER ISLAND, WA 98040

NORTHWEST INTERIOR & DESIGN
8708 WILLOWS ROAD NE
REDMOND, WA 98052


C-2
EXISTING SITE
SHT 2 OF 7

ANKPURA RESIDENCE

4249 92nd AVENUE SE

MERCER ISLAND, WA 98040

PARCEL NO. 445730-0035

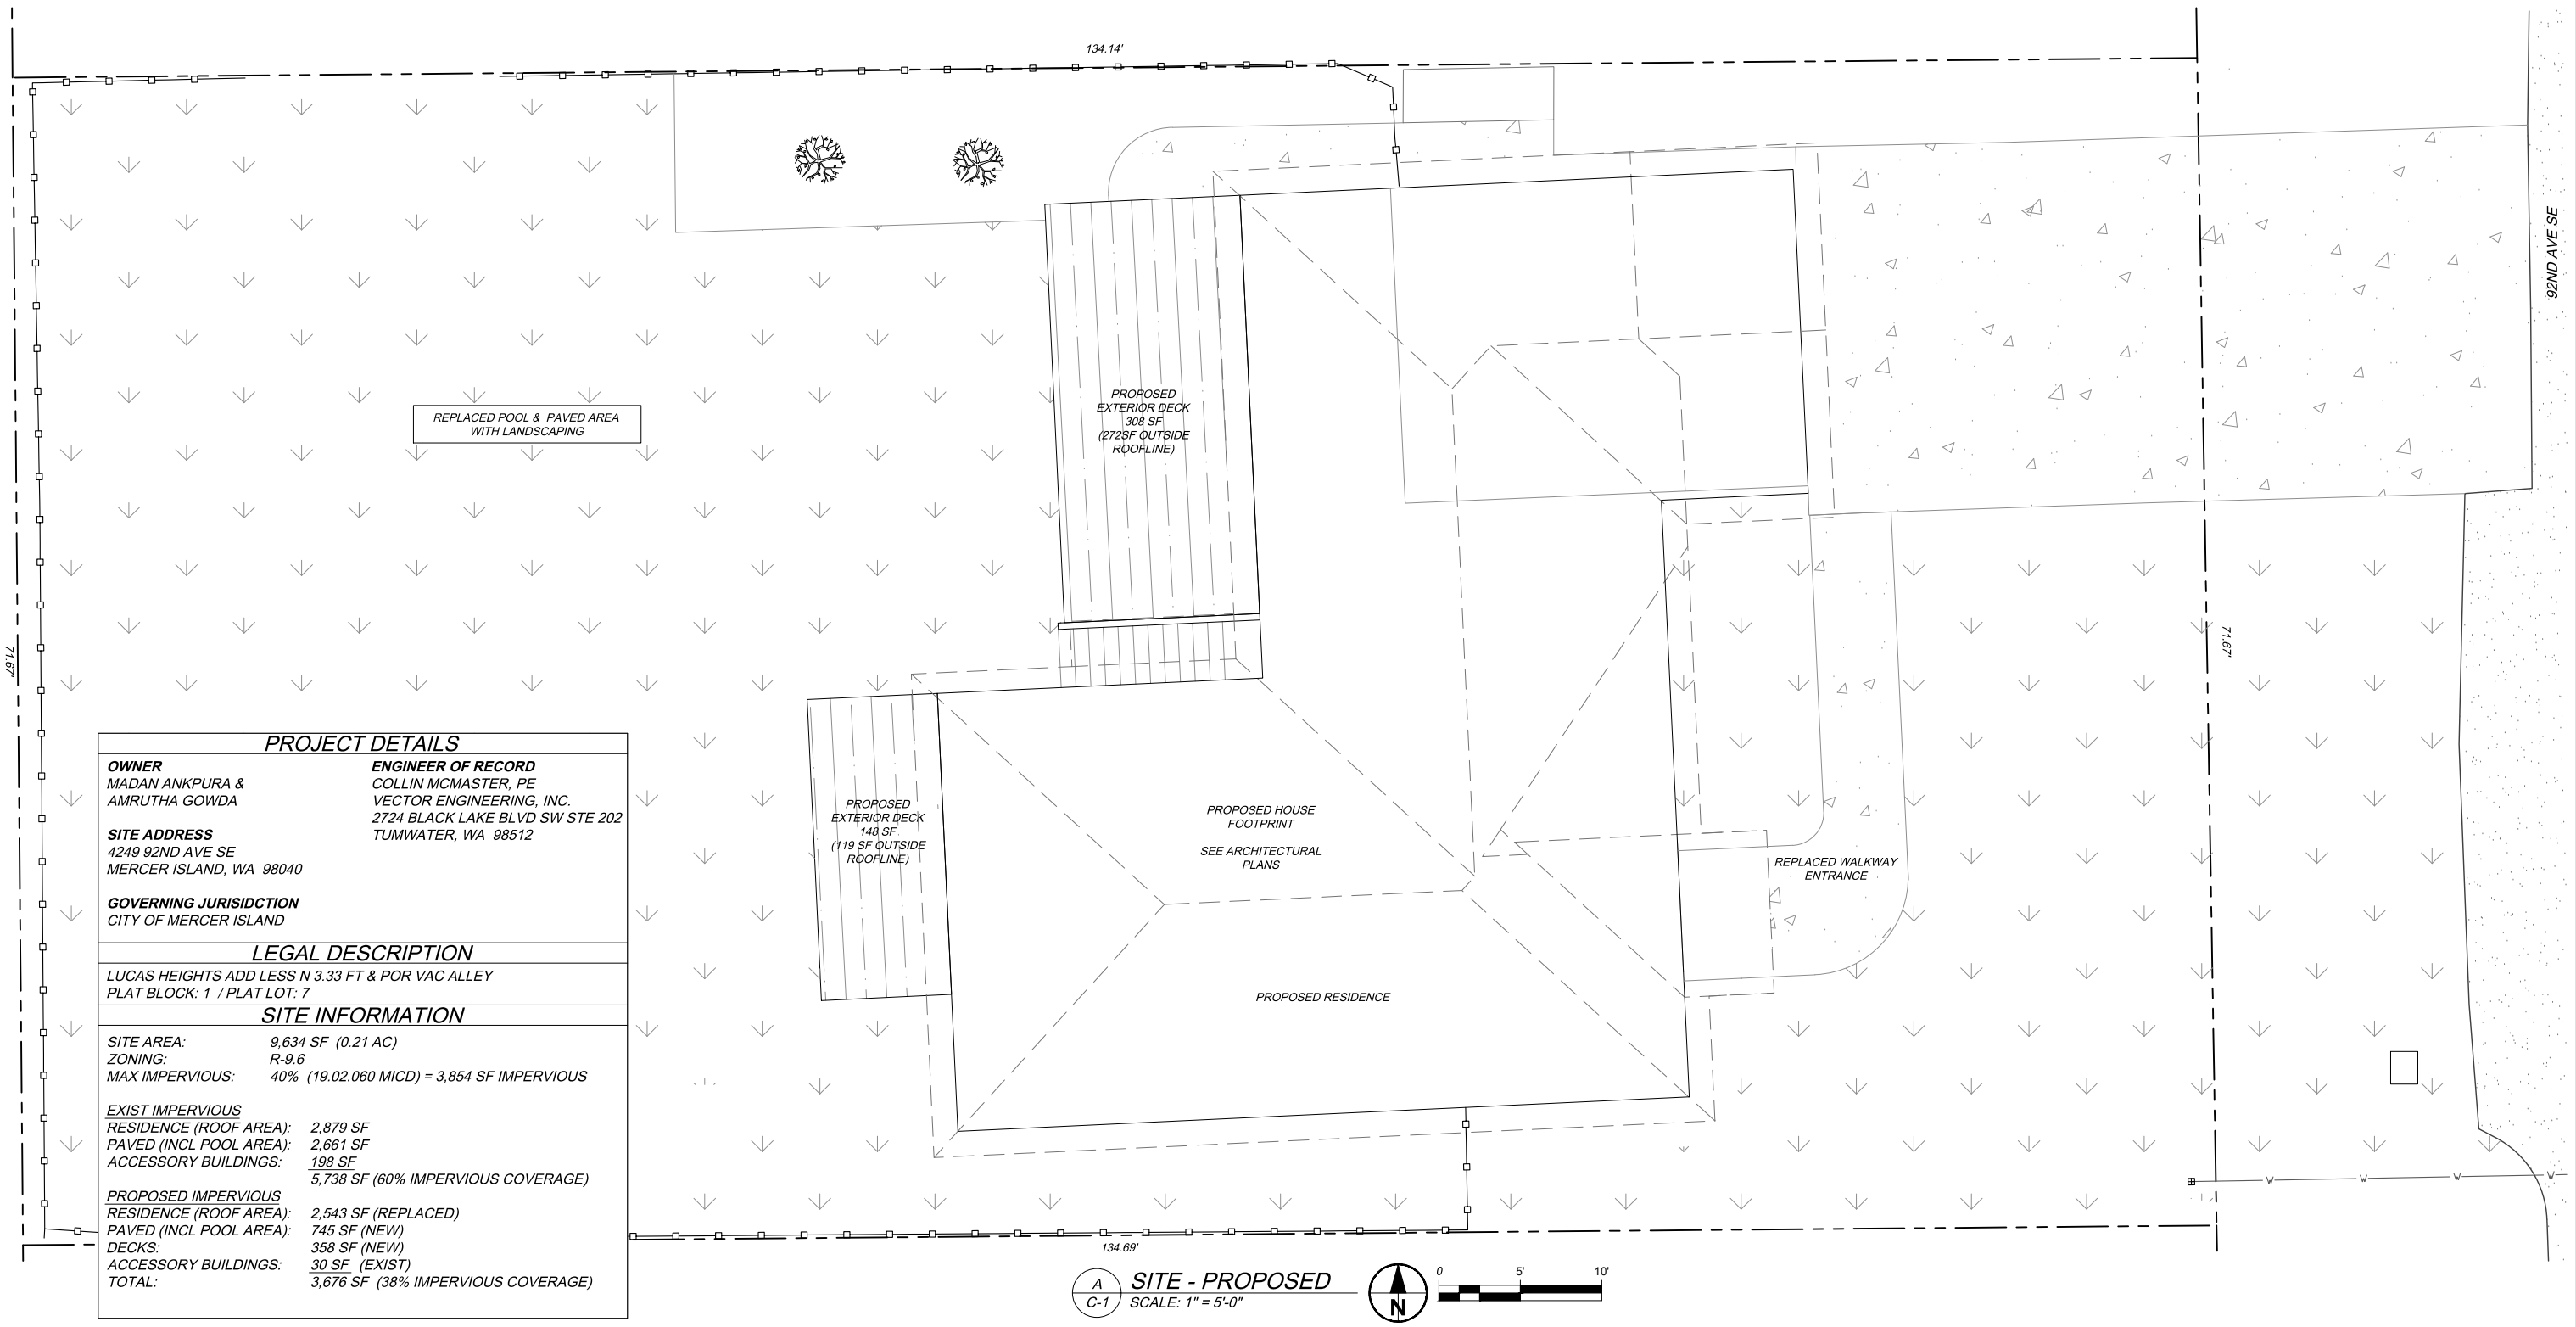


PROJECT DETAILS	
OWNER MADAN ANKPURA & AMRUTHA GOWDA	ENGINEER OF RECORD COLLIN MCMASTER, PE VECTOR ENGINEERING, INC. 2724 BLACK LAKE BLVD SW STE 202 TUMWATER, WA 98512
SITE ADDRESS 4249 92ND AVE SE MERCER ISLAND, WA 98040	
GOVERNING JURISDICTION CITY OF MERCER ISLAND	
LEGAL DESCRIPTION	
LUCAS HEIGHTS ADD LESS N 3.33 FT & POR VAC ALLEY PLAT BLOCK: 1 / PLAT LOT: 7	
SITE INFORMATION	
SITE AREA:	9,634 SF (0.21 AC)
ZONING:	R-9.6
MAX IMPERVIOUS:	40% (19.02.060 MICD) = 3,854 SF IMPERVIOUS
EXIST IMPERVIOUS	
RESIDENCE (ROOF AREA):	2,879 SF
PAVED (INCL POOL AREA):	2,661 SF
ACCESSORY BUILDINGS:	198 SF
	5,738 SF (60% IMPERVIOUS COVERAGE)
PROPOSED IMPERVIOUS	
RESIDENCE (ROOF AREA):	2,543 SF (REPLACED)
PAVED (INCL POOL AREA):	745 SF (NEW)
DECKS:	358 SF (NEW)
ACCESSORY BUILDINGS:	30 SF (EXIST)
TOTAL:	3,676 SF (38% IMPERVIOUS COVERAGE)



FILE: Civil Design.dwg									
PROJECT: 25-NWID12									
CHECKED BY: CJM									
DETAILED BY: CJM									
DESIGNED BY: CJM	DATE	NO.	REVISION	BY					

**SCALES ARE
FOR FULL SIZE
PLANS. ADJUST
ACCORDINGLY**

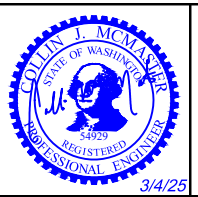

ENGINEERING INC.

2724 Black Lake Boulevard SW Suite 202
Tumwater, WA 98512

ph: (360) 352-2477 fax: (360) 352-0179 E-mail: admin@vectorengineeringinc.com

ANKPURA REMODEL
4249 92ND AVENUE SE
MERCER ISLAND, WA 98040

NORTHWEST INTERIOR & DESIGN
8708 WILLOWS ROAD NE
REDMOND, WA 98052

C-1
PROPOSED SITE
PLAN

SHT 1 OF 7

X:\2025 Jobs\NWID12_Ankpura Residence\Engineering\Drawings\Preliminary Drawings\Civil Design.dwg - Mar 05, 2025 - 9:28am