



Total proposed area: 90.63 sq. ft.
Facade width: 225"
Facade height: 58"

Salesperson: Patrick
Designer: Kevin
Date: 04-10-2025

Sign Elevation



1:40

FASTSIGNS
Make Your Statement™

12644 NE 85th Street Kirkland, WA 98033
Phone: (425) 822-6542 Fax: (425) 822-0842
www.fastsigns.com/66



Push through .5" clear acrylic letters with 3M vinyl overlay
 LED cabinet illuminated
 Cabinet will be aluminum fabricated
 1.5" X 1.5" aluminum square tube
 Skin with 080 aluminum sheet
 Painted light grey to match pantone 7534c

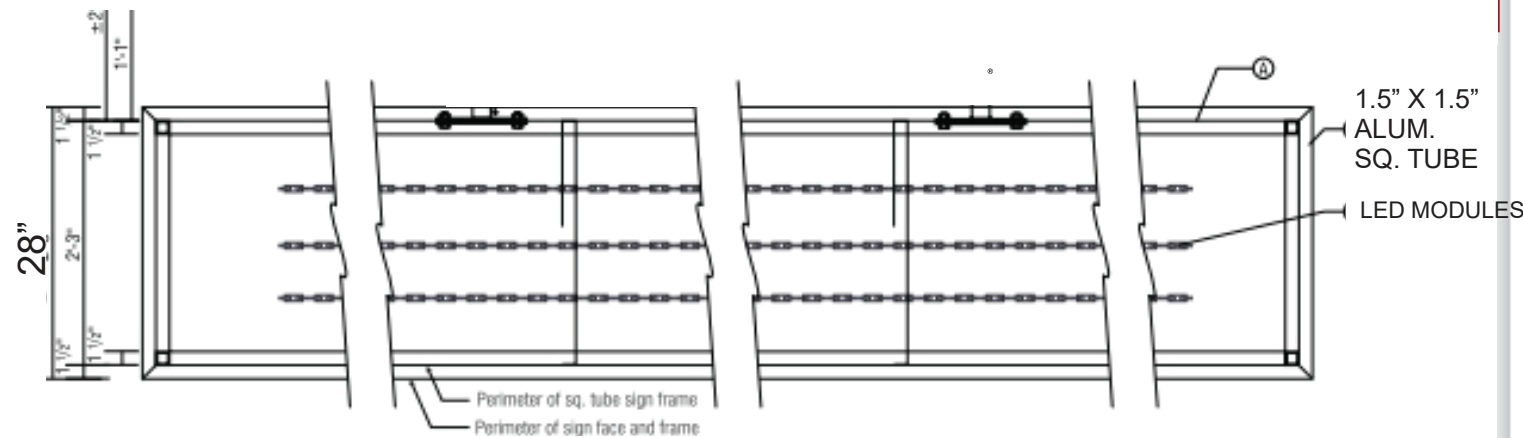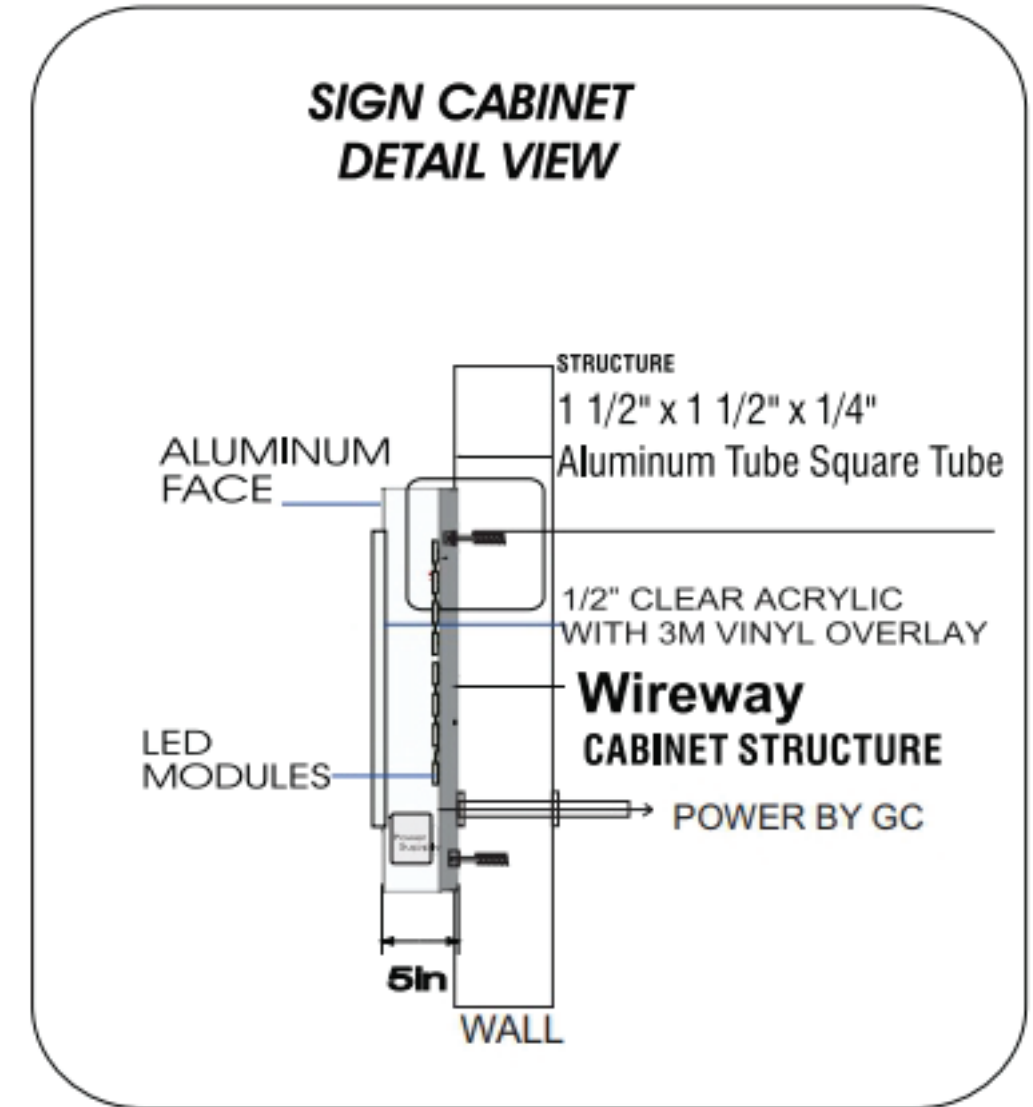

HELIX CABINET = 19.78 sq. ft.


Installation Method: Expansion Anchor Bolts every 4ft. top and bottom with epoxy into the brick

Salesperson: Patrick
 Designer: Kevin
 Date: 04-16-2025

Installation Details & Structural Plan

FASTSIGNS
 Make Your Statement™

12644 NE 85th Street Kirkland, WA 98033
 Phone: (425) 822-6542 Fax: (425) 822-0842
 www.fastsigns.com/66

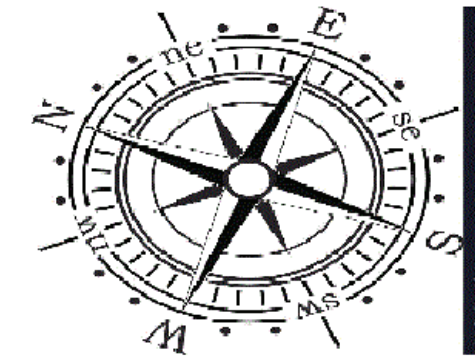

Address: 2630 77th Ave SE
Mercer Island, WA 98040

Parcel # 5315101626

■ = Installation site

Salesperson: Patrick
Designer: Kevin
Date: 04-10-2025

SITE PLAN –

FASTSIGNS
Make Your Statement™

12644 NE 85th Street Kirkland, WA 98033
Phone: (425) 822-6542 Fax: (425) 822-0842
www.fastsigns.com/66