



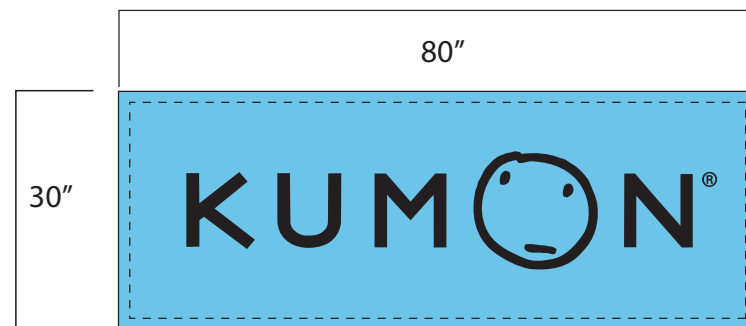
# Kumon Mercer Island Permit Map View

Sign Goes Here

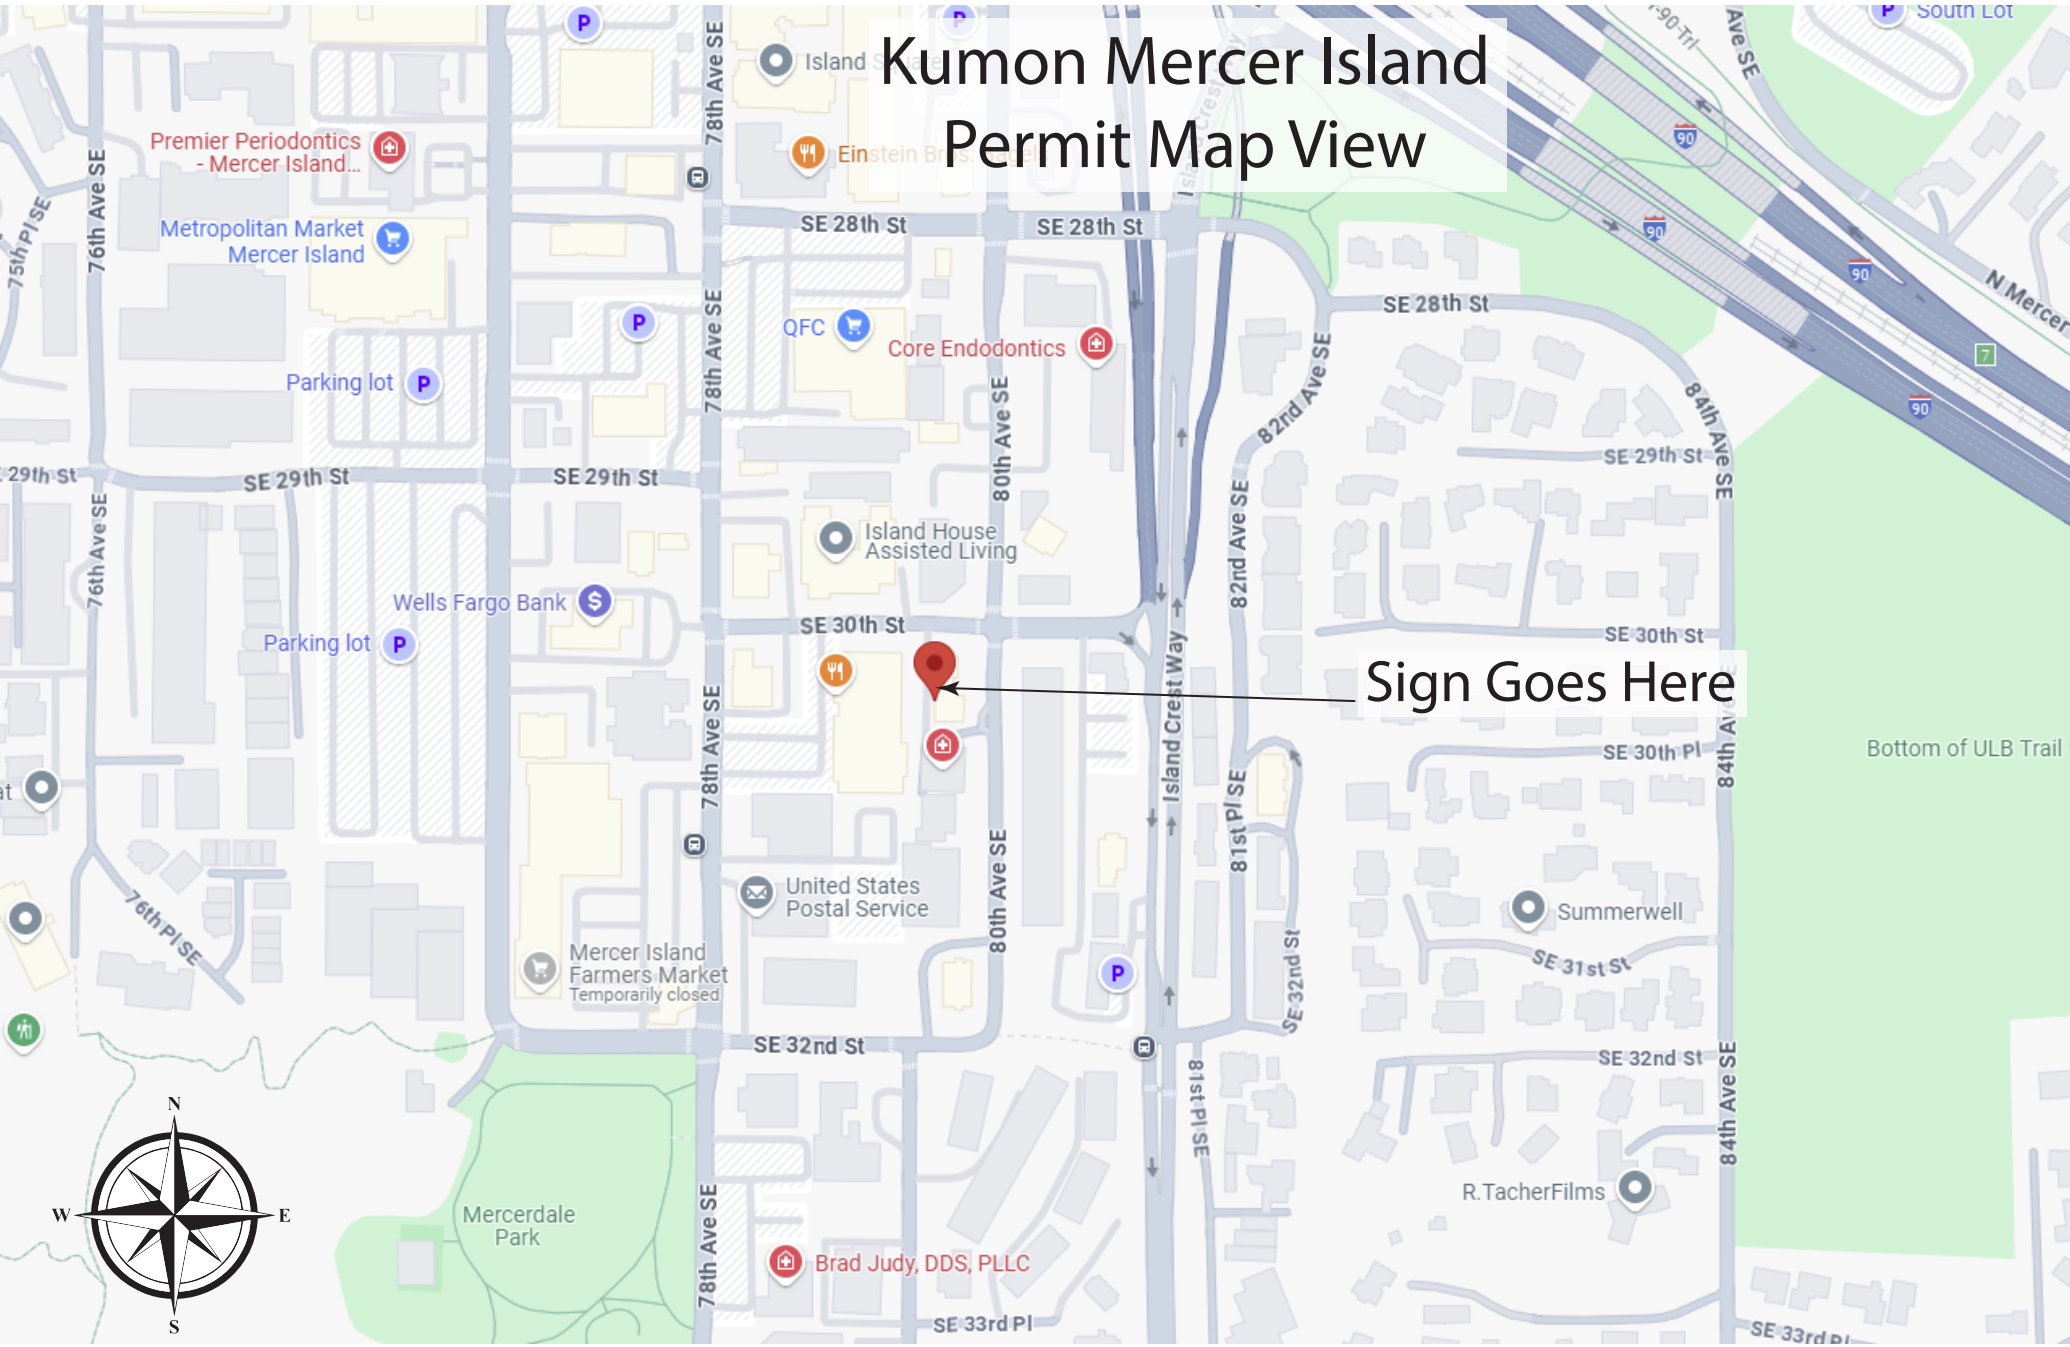

 <p><b>CASCADE</b> SIGNS &amp; GRAPHICS</p>	<p><b>Project/Client:</b> Kumon - Mercer Island</p>	<p><b>Original Date:</b> 05/02/2025</p>	<p><b>Sign Type:</b> non-illuminated sign cabinet</p>	<p><b>Install:</b> Yes</p>
<p>Cascade Signs and Graphics ph. 425-818-0672 35312 SE Center St. Snoqualmie, WA 98065</p>	<p><b>Acceptance:</b> Yes</p>	<p><b>File Name:</b> kumon_sign_application.pdf</p>	<p><b>Location:</b> 7845 SE 30th St. Mercer Island, WA 98040</p>	

# KUMON NON-ILLUMINATED SIGN CABINET



### FLAT POLY FACE REPLACEMENT

- Black vinyl logo on 3M 3630-7435 Blue background
- Flat polycarbonate faces
- Existing retainer is 1.5"

NON - ILLUMINATED ALUMINUM SIGN CABINET - 80" X 30"

FACE IS WHITE ACRYLIC WITH 3M TRANSLUCENT VINYL APPLIED

RETAINERS - 1.5" BLACK TRIM CAP

CABINET 5" THICK

INSTALLATION- CABINET SECURED TO WOODEN FACADE WITH 1/4" x 2.5" SS HEX LAG SCREWS

LAG SCREWS PLACED EVERY 24"

CABINET WEIGHT - 45 LBS

SIGN AREA SF = 16.6

SCALE - 1" = 7'



**Project/Client:**  
Kumon - Mercer Island

**Original Date:**  
05/02/2025

**Sign Type:**  
non-illuminated sign cabinet

**Install:**  
Yes

Cascade Signs and Graphics  
ph. 425-818-0672  
35312 SE Center St.  
Snoqualmie, WA 98065

**Acceptance:**  
Yes

**File Name:**  
kumon\_sign\_application.pdf

**Location:**  
7845 SE 30th St.  
Mercer Island, WA 98040

# KUMON NON-ILLUMINATED SIGN CABINET - ELEVATION



SUITE LENGTH = 41'

HEIGHT OF BUILDING - 22'

SIGN BAND - 48"

NON - ILLUMINATED ALUMINUM SIGN CABINET - 80" X 30"

SCALE - 1" = 7'

CABINET WEIGHT - 65 LBS  
SIGN AREA SF = 17.5



<b>Project/Client:</b> Kumon - Mercer Island	<b>Original Date:</b> 05/02/2025	<b>Sign Type:</b> non-illuminated sign cabinet	<b>Install:</b> Yes
Cascade Signs and Graphics ph. 425-818-0672 35312 SE Center St. Snoqualmie, WA 98065	<b>Acceptance:</b> Yes	<b>File Name:</b> kumon_sign_application.pdf	<b>Location:</b> 7845 SE 30th St. Mercer Island, WA 98040