

# SITE PLAN



# SIGNAGE SPECIFICATIONS

**Jaimie Birtel**  
8411 SE 68TH ST, Mercer Island, WA 98040

Property is owned by Azose, LLC.  
Parcel #3024059225

-SCOPE -

*Reface existing cabinet with new polycarb panel w/ graphic*

Sign Count: 1

*Existing electrical cabinet / NO structural changes*

MAP VIEW

SCALE 1:50

## Order Information

**FASTSIGNS**  
More than fast. More than signs!  
BELLEVUE  
13279 NE 20th ST.  
Bellevue, WA 98005  
fastsigns.com/106

ISSAQUAH  
60 NW Gilman Blvd., Suite C  
Issaquah, WA 98027  
fastsigns.com/2086

Contractors Lic# FASTSB\*875D6

Invoice Number: B-128519

Client: Azose Commercial Properties

Project Manager: Megan

Designer: Darrin

Date: 3/18/2026

Proof #: 1

Site Plan

Page 01 of 03

144 in

24 in



AREA 24 ft<sup>2</sup>

WEIGHT 25 lbs



ILLUMINATION VIEW

EXISTING CONDITIONS

TENANT FACADE AREA: 13'- 0" x 26'- 0" | 338 SQ. FT.




**FASTSIGNS**  
More than fast. More than signs!

BELLEVUE  
13279 NE 20th ST.  
Bellevue, WA 98005  
fastsigns.com/106

ISSAQUAH  
60 NW Gilman Blvd., Suite C  
Issaquah, WA 98027  
fastsigns.com/2086

Contractors Lic# FASTSB\*875D6

**Order Information**  
Invoice Number: B-128519  
Client: Azose Commercial Properties  
Project Manager: Megan  
Designer: Darrin  
Date: 3/18/2026  
Proof #: 1

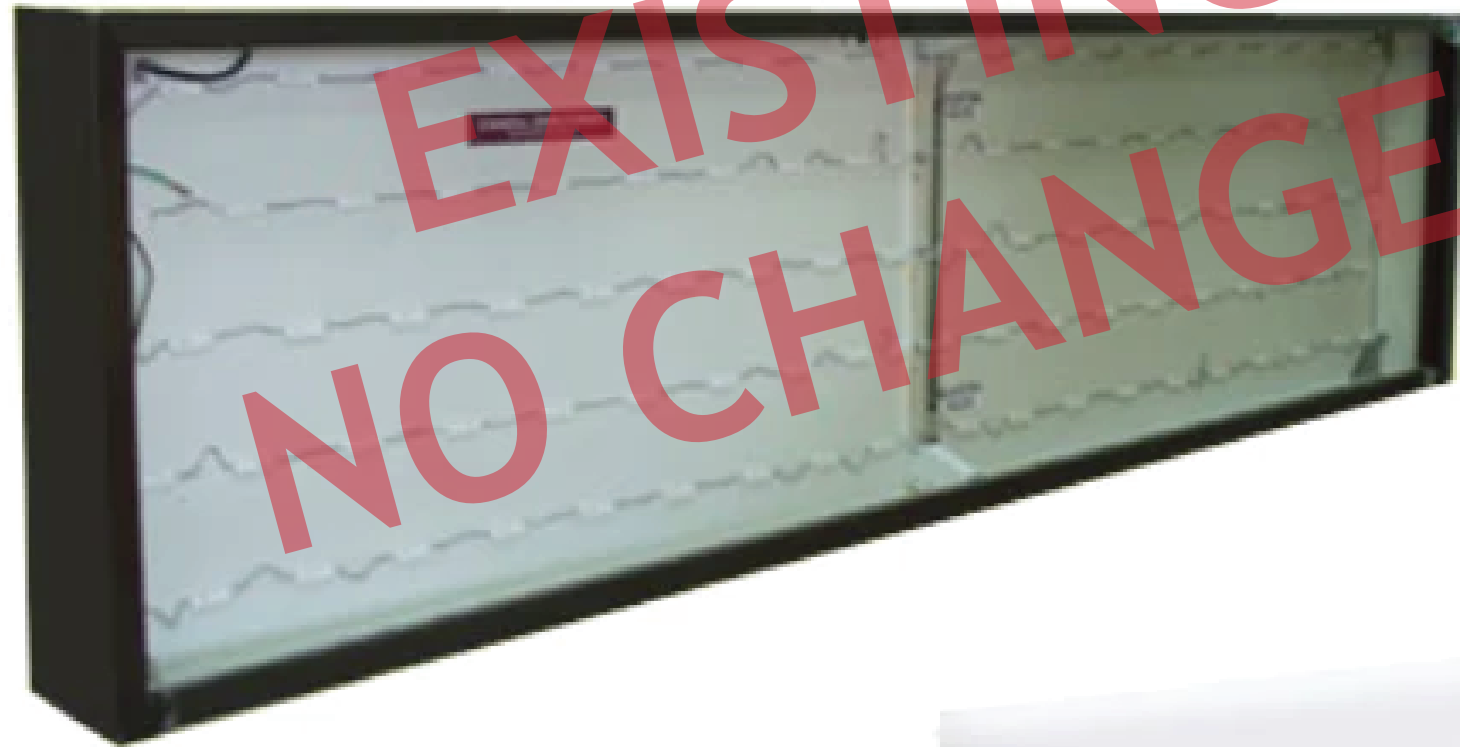

EXISTING  
NO CHANGES



New Polycarb Face with  
Viny Graphics

Order Information	
<p><b>FASTSIGNS</b> More than fast. More than signs! BELLEVUE 13279 NE 20th ST. Bellevue, WA 98005 fastsigns.com/106</p>	<p>Invoice Number: B-128519 Client: Azose Commercial Properties Project Manager: Megan Designer: Darrin Date: 3/18/2026 Proof #: 1</p>
<p>ISSAQUAH 60 NW Gilman Blvd., Suite C Issaquah, WA 98027 fastsigns.com/2086</p>	
<p>Contractors Lic# FASTSB*875D6</p>	