


Impenetrable concrete surface


proposed replacement dock

Existing Structure

Elevation contour 2ft interval

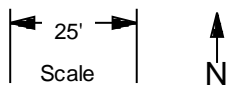

Min Luo
Proposed Dock System
6830 96th Ave SE, Mercer Island

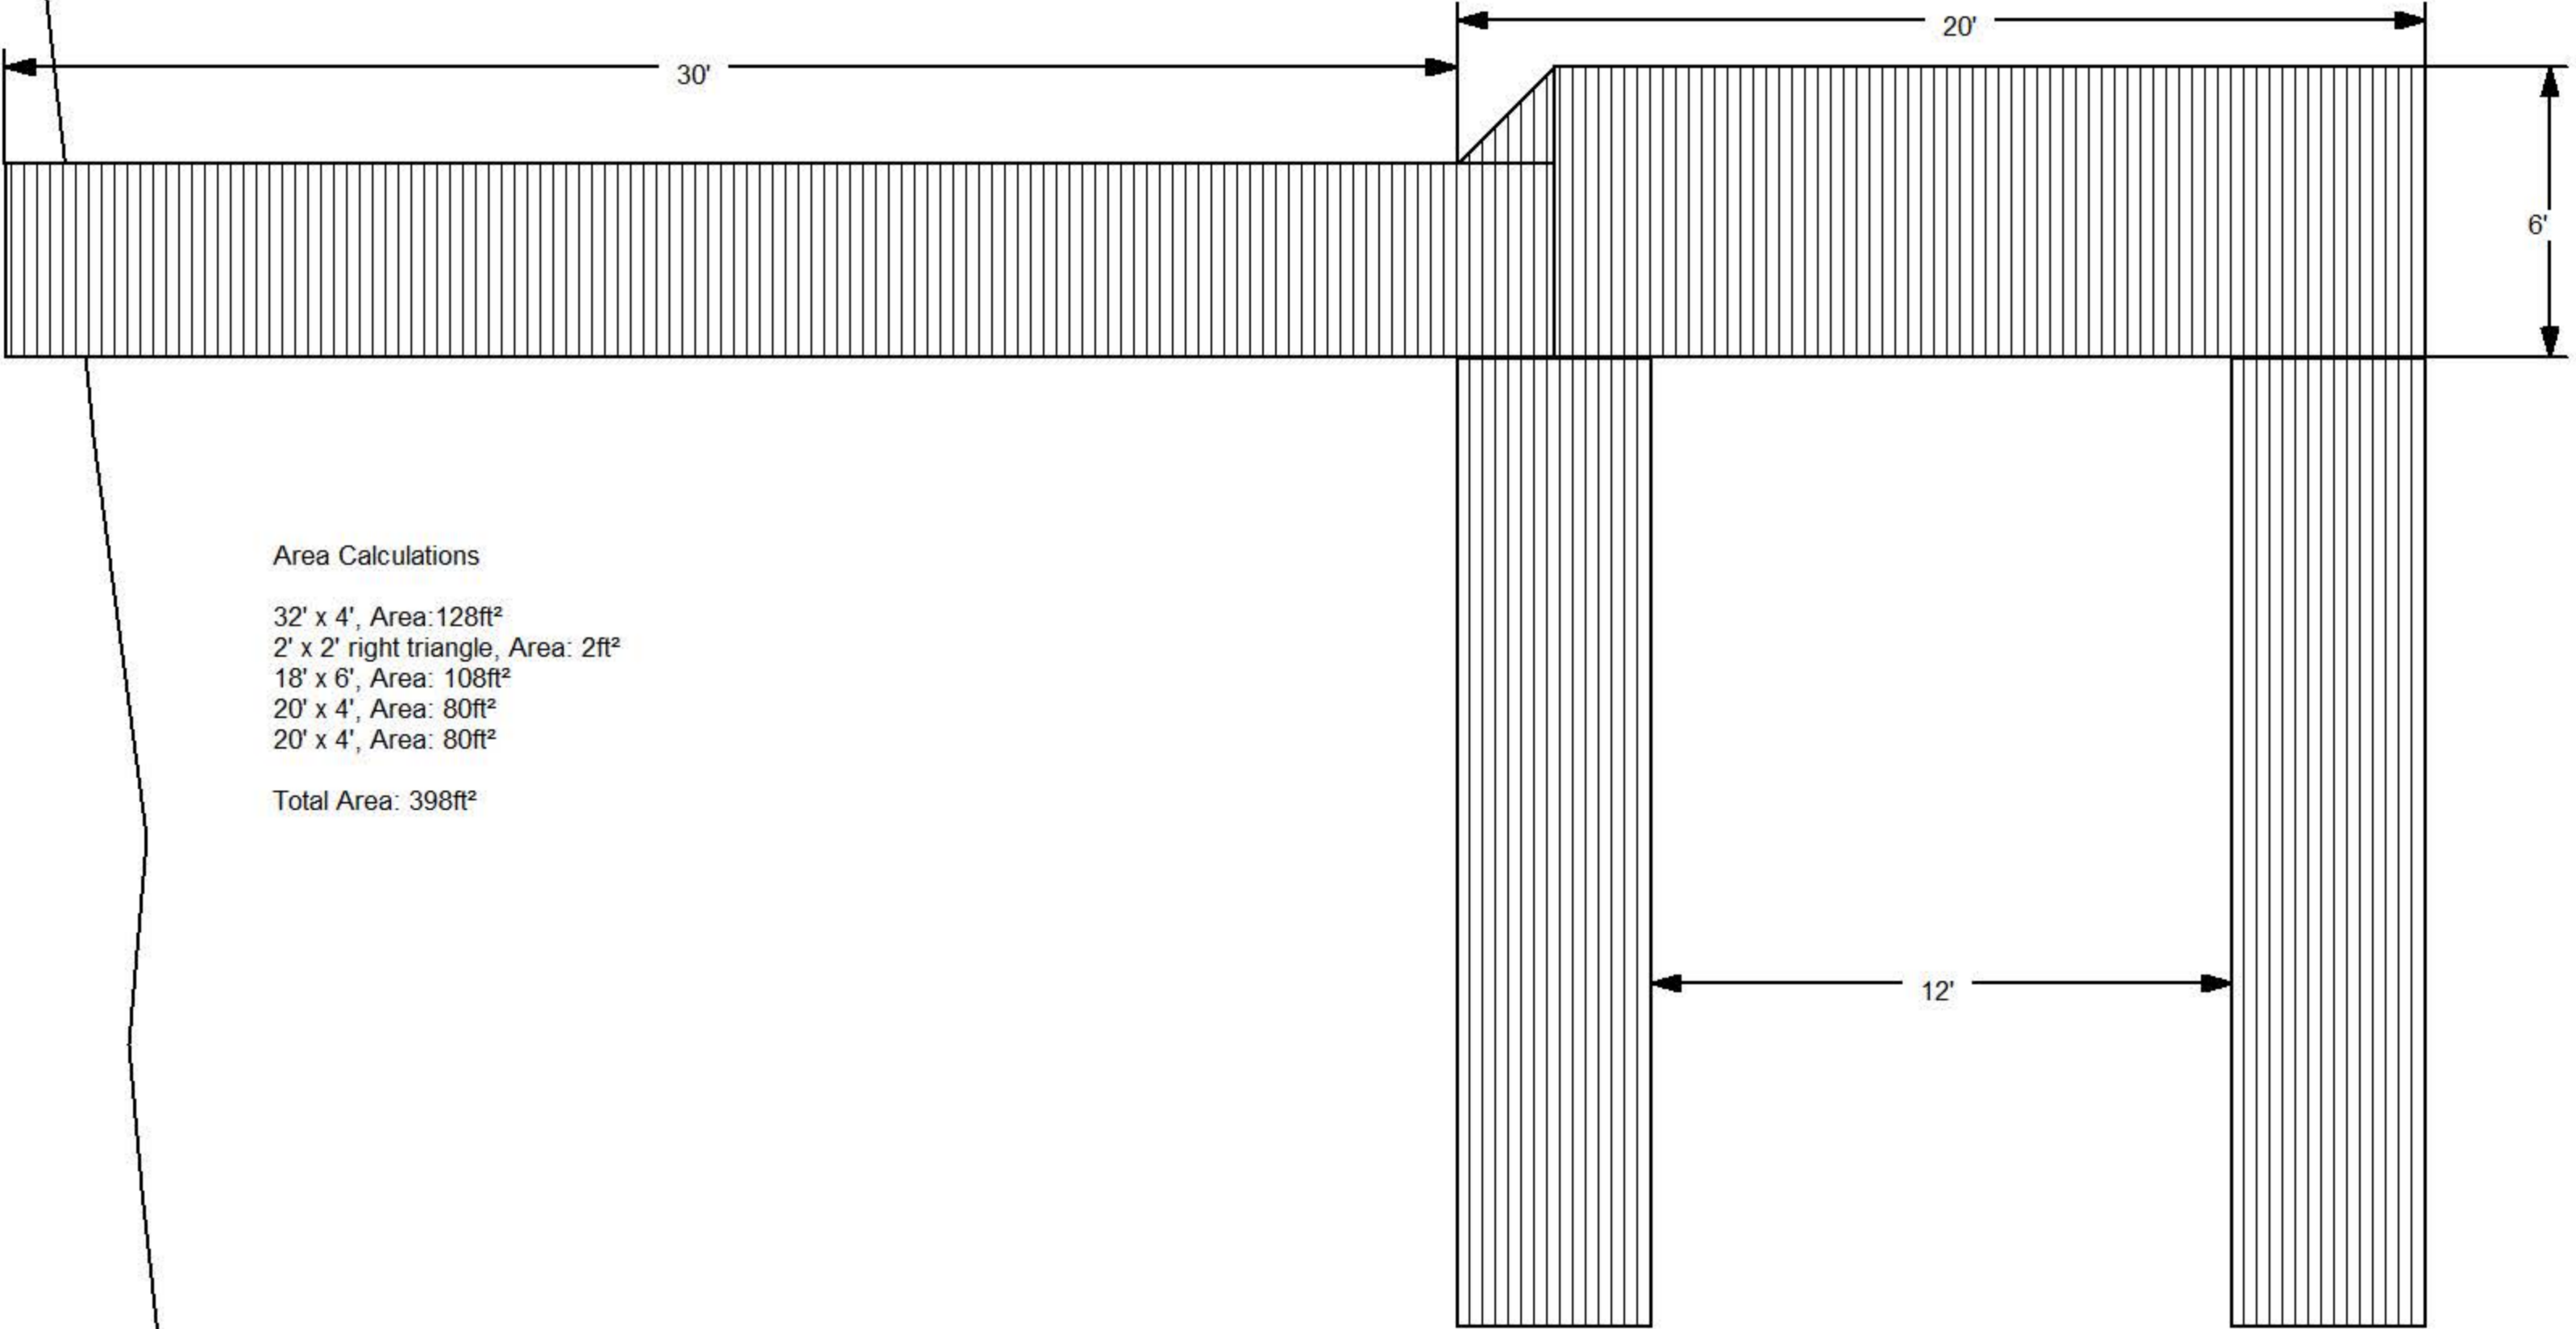

Area Calculations

- 32' x 4', Area: 128ft²
- 2' x 2' right triangle, Area: 2ft²
- 18' x 6', Area: 108ft²
- 20' x 4', Area: 80ft²
- 20' x 4', Area: 80ft²

Total Area: 398ft²