


KEY:
 MD = Main Drain
 SK = Skimmer
 R = Return Inlet
 WD = Water Depth
 → Spa Jet

Krisco aquatech
 POOLS & SPAS
 17537 - 132nd Ave. N.E.
 Woodinville, WA 98072
 tel: (425) 487 - 6400
 fax: (425) 486 - 9696
 www.kriscopools.com

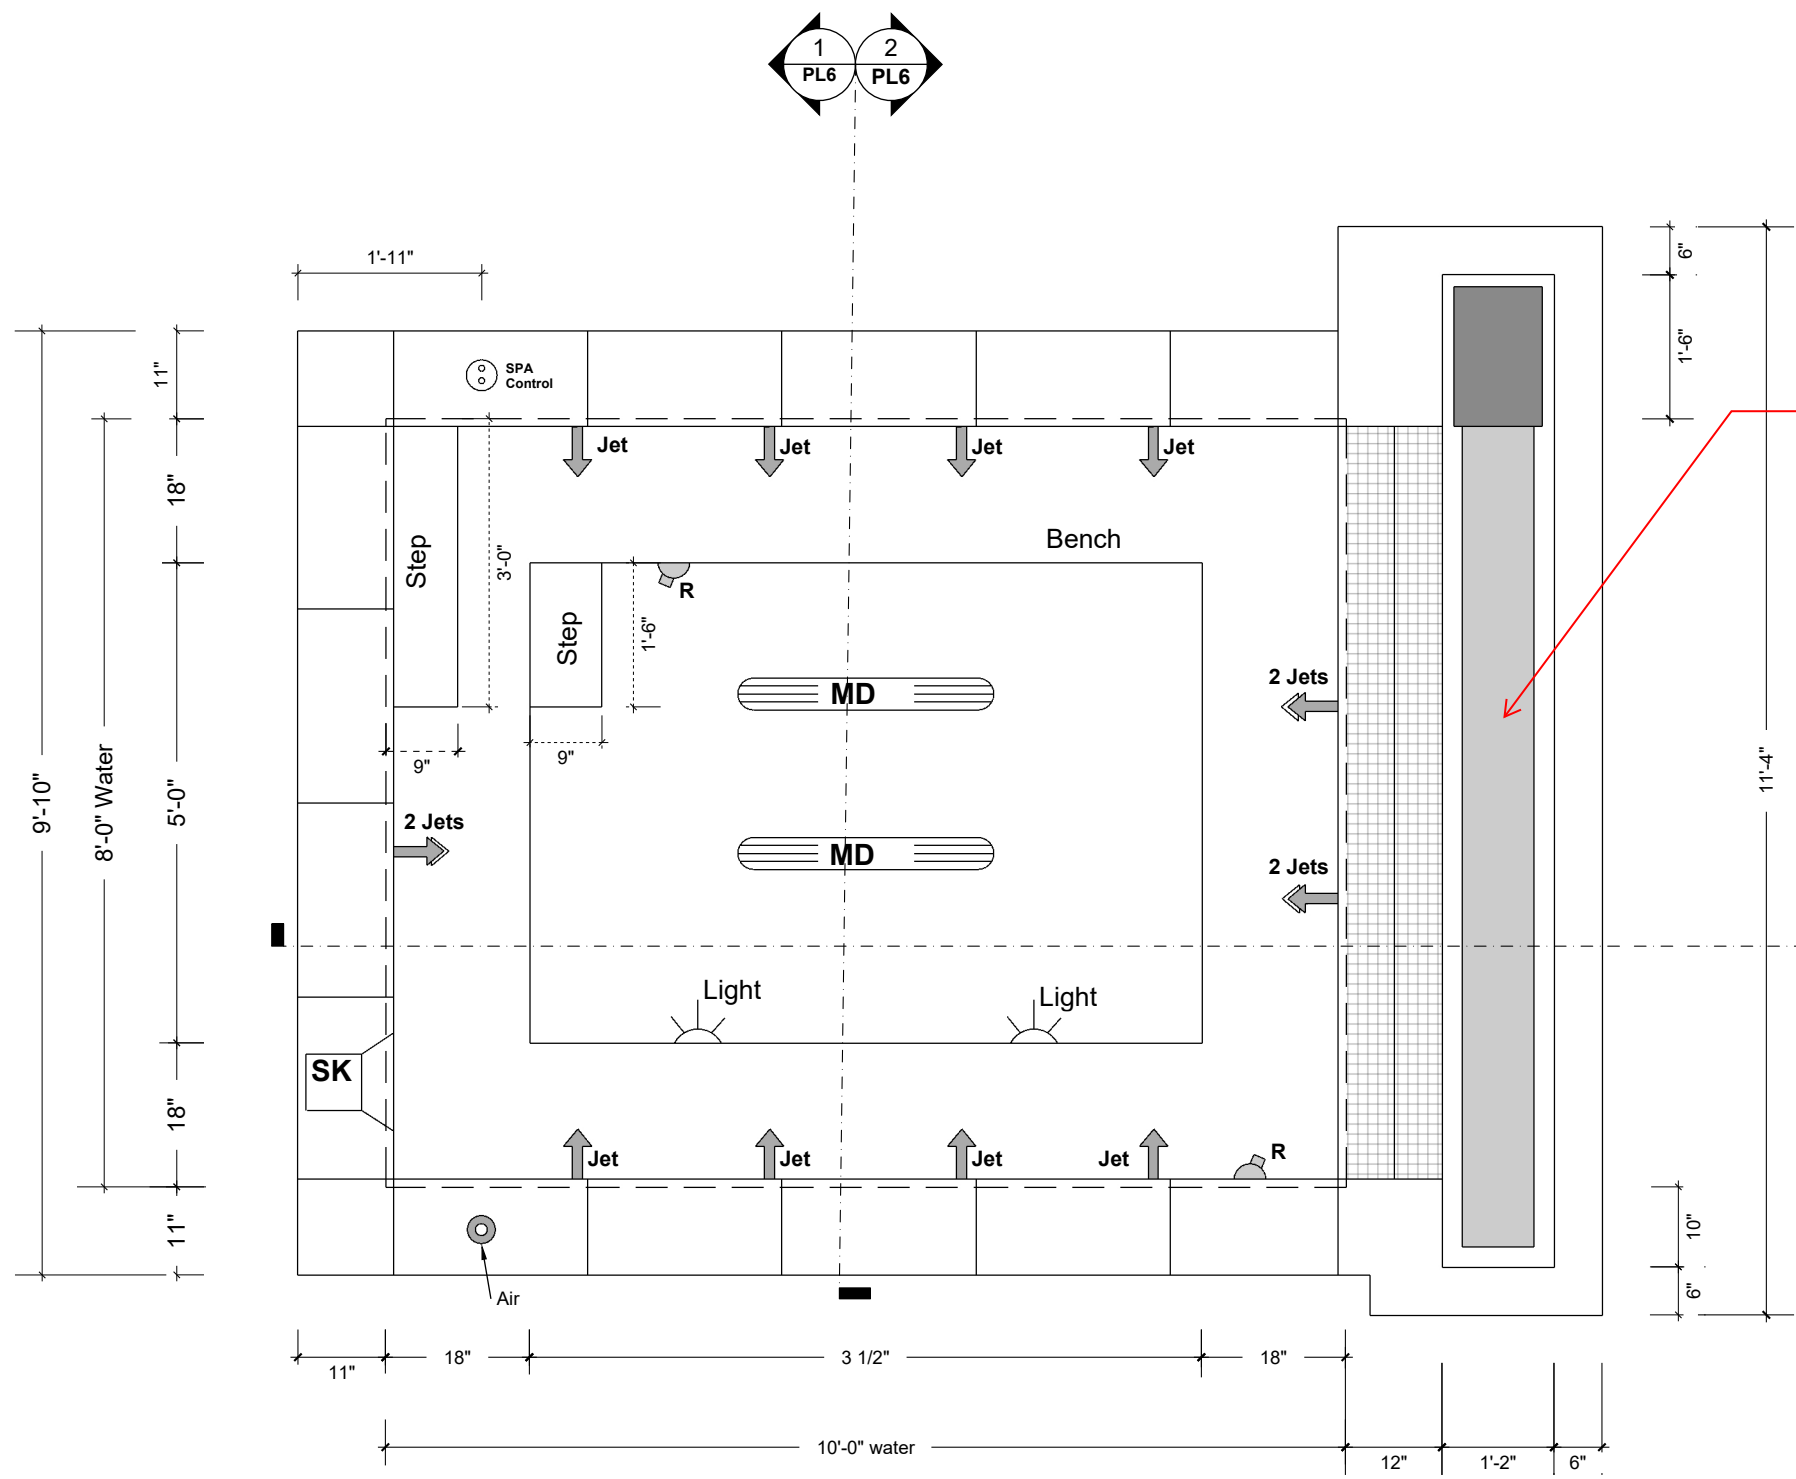

BUILDING APPROVAL NOTE:
 SPA SAFETY COVER SHALL CONFORM TO ASTM F1346. CONTRACTOR TO PROVIDE DOCUMENTATION OF COMPLIANCE

Koneru SPA

Job Address:
 6618 E Mercer Way
 Mercer Island, WA 98040


Document Date:
 May 1, 2023
 Document Phase:
 Construction Drawings
 Revision: Date:

1 SPA PLAN
 PL5 1/2" = 1'0 FT Follow Measures




PL5

Note:
All Jet locations +/-.

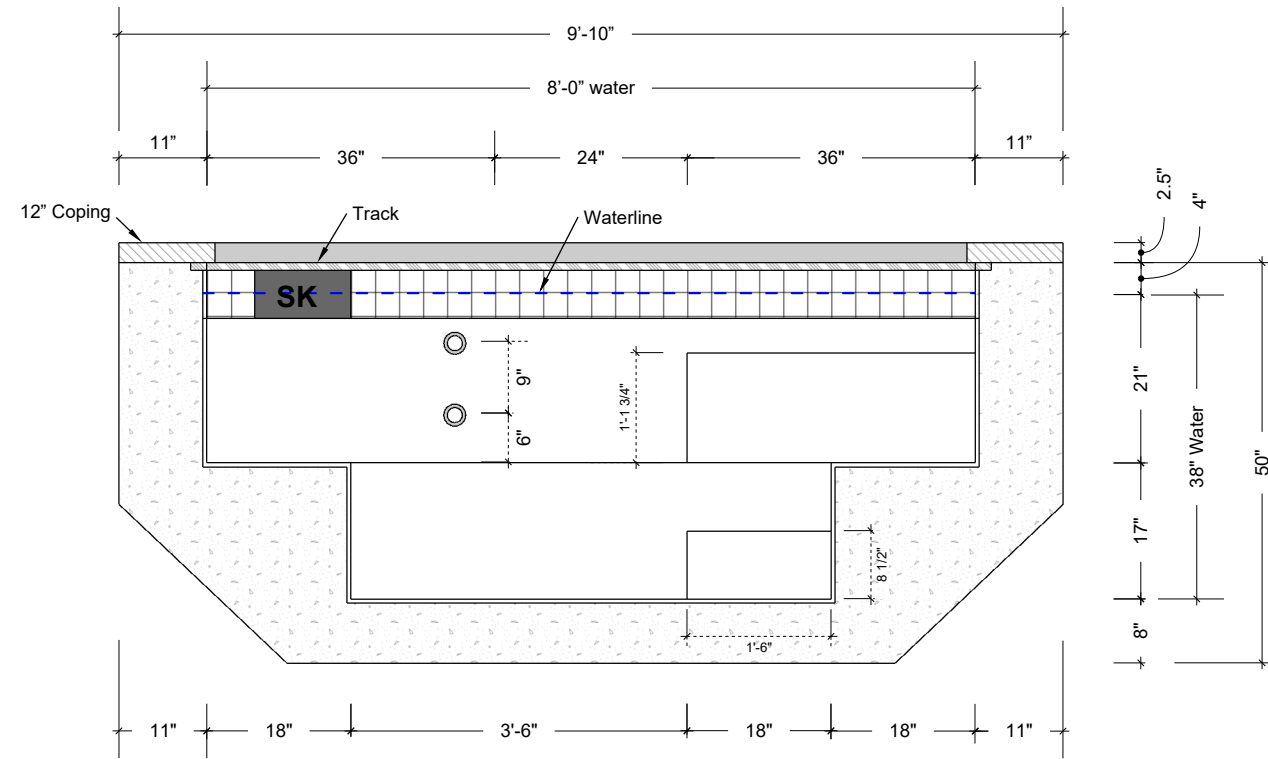

1 Spa Elevation
PL6 Scale: 1/2" = 1FT
Follow Measures

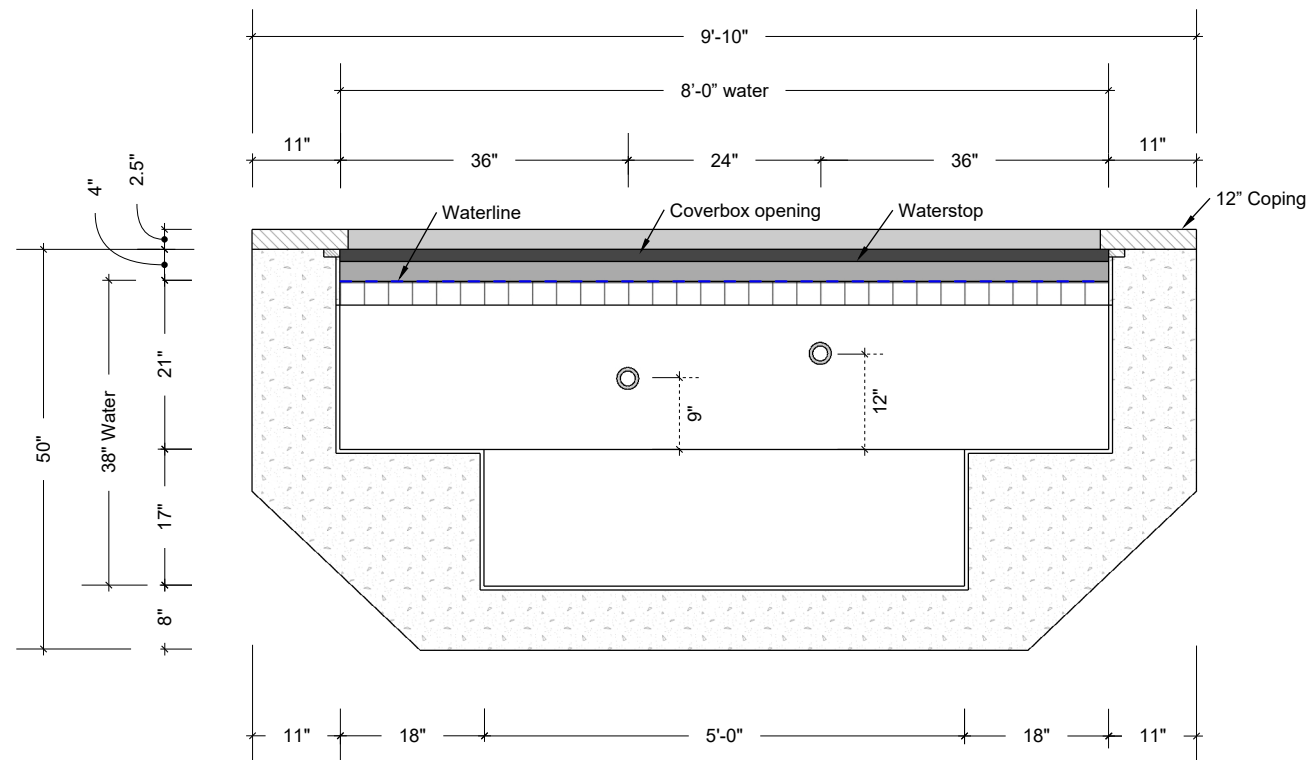

2 Spa Elevation
PL6 Scale: 1/2" = 1FT
Follow Measures

Koneru SPA

Job Address:
6618 E Mercer Way
Mercer Island, WA 98040

Document Date:
May 1, 2023


Document Phase:
Construction Drawings

Revision: Date:




PL6

Note:
All Jet locations +/-.

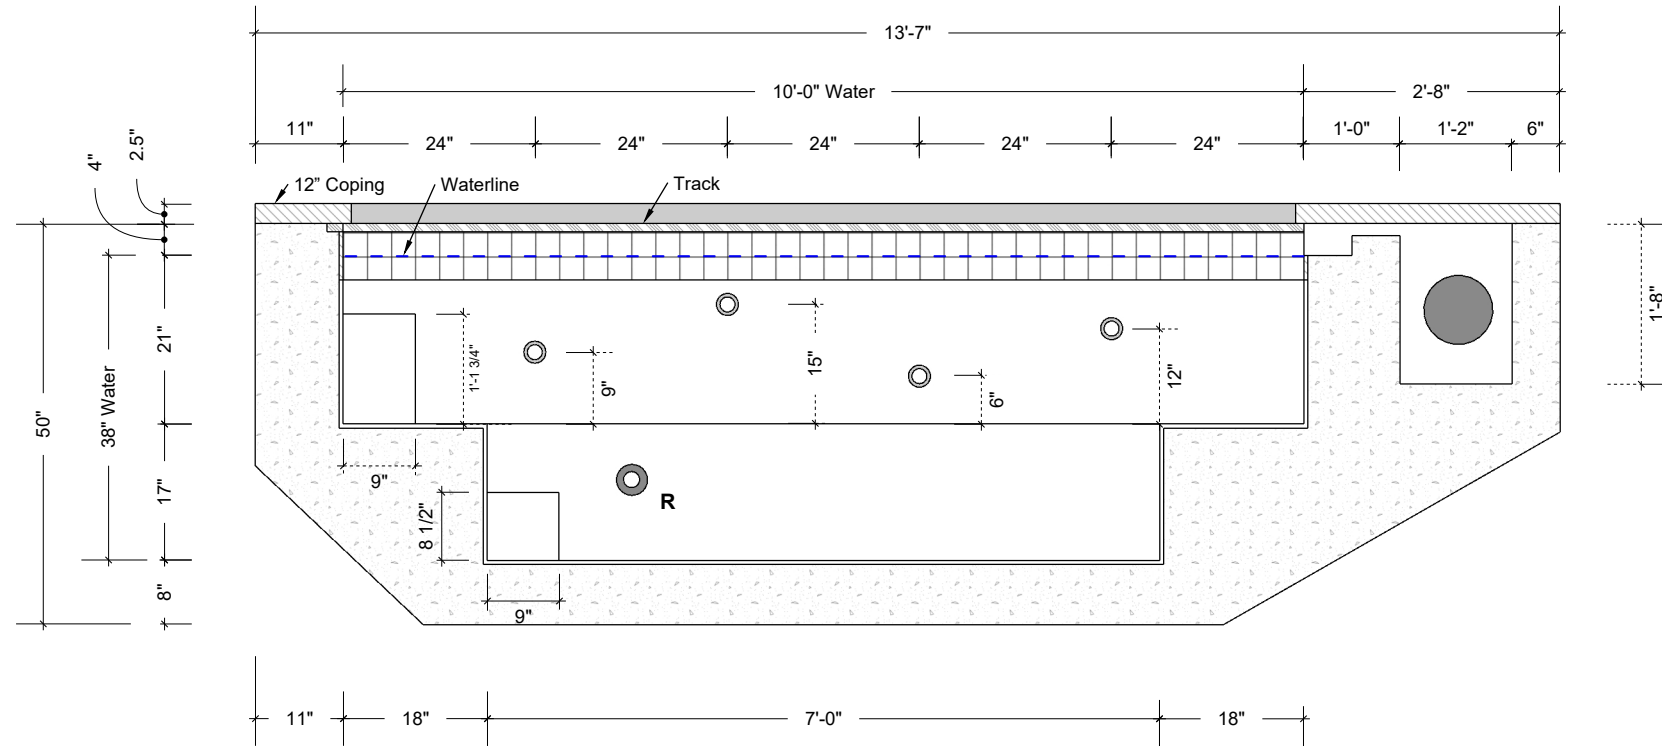

1 Spa Elevation
PL7 Scale: 1/2" = 1FT
Follow Measures

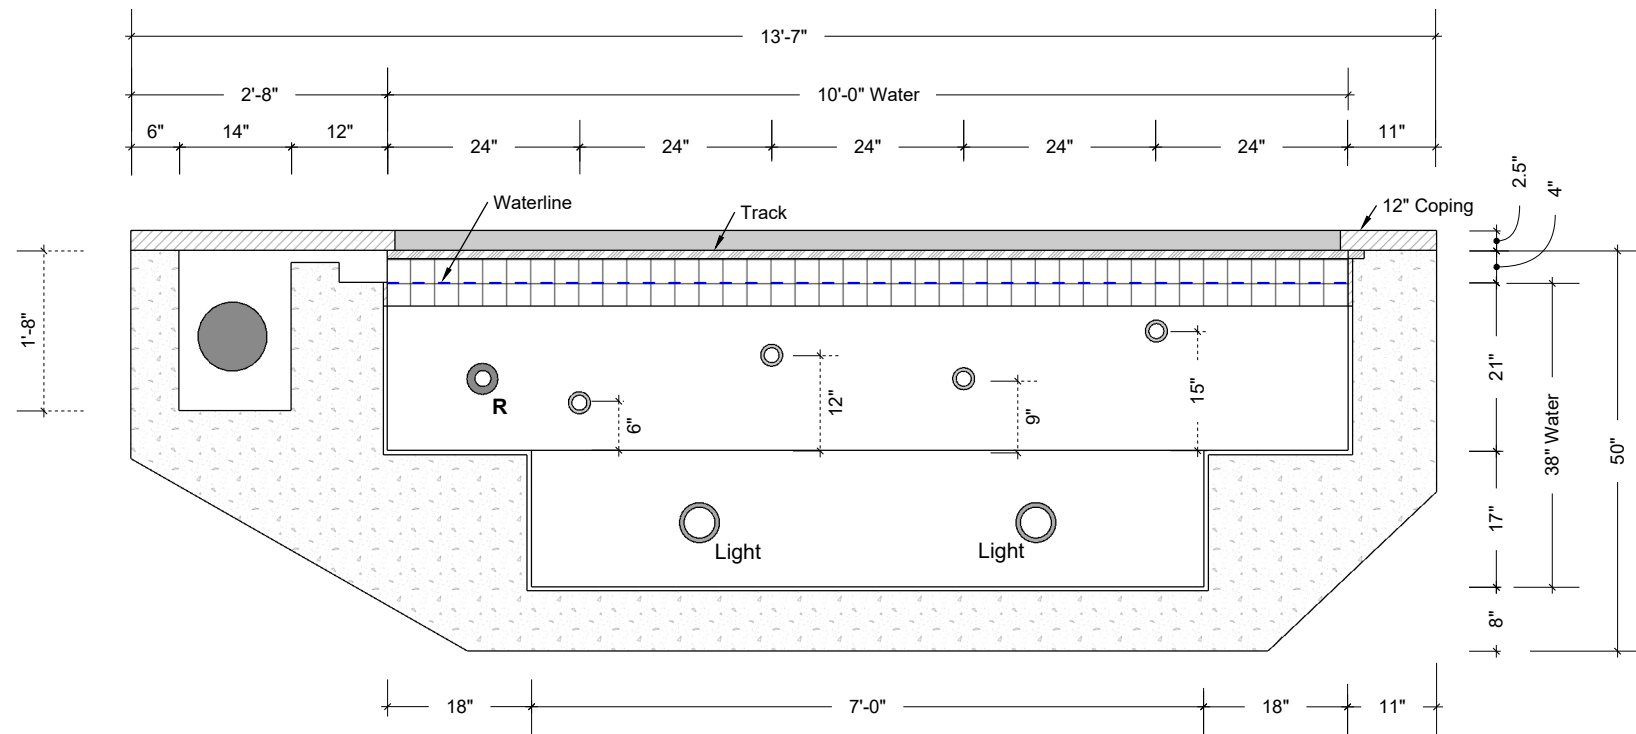

2 Spa Elevation
PL7 Scale: 1/2" = 1FT
Follow Measures

Koneru SPA

Job Address:
6618 E Mercer Way
Mercer Island, WA 98040

Document Date:
May 1, 2023
Document Phase:
Construction Drawings

Revision: Date:

**REVIEWED
FOR CODE
COMPLIANCE**
June 30, 2023
SITE COPY

PL7