
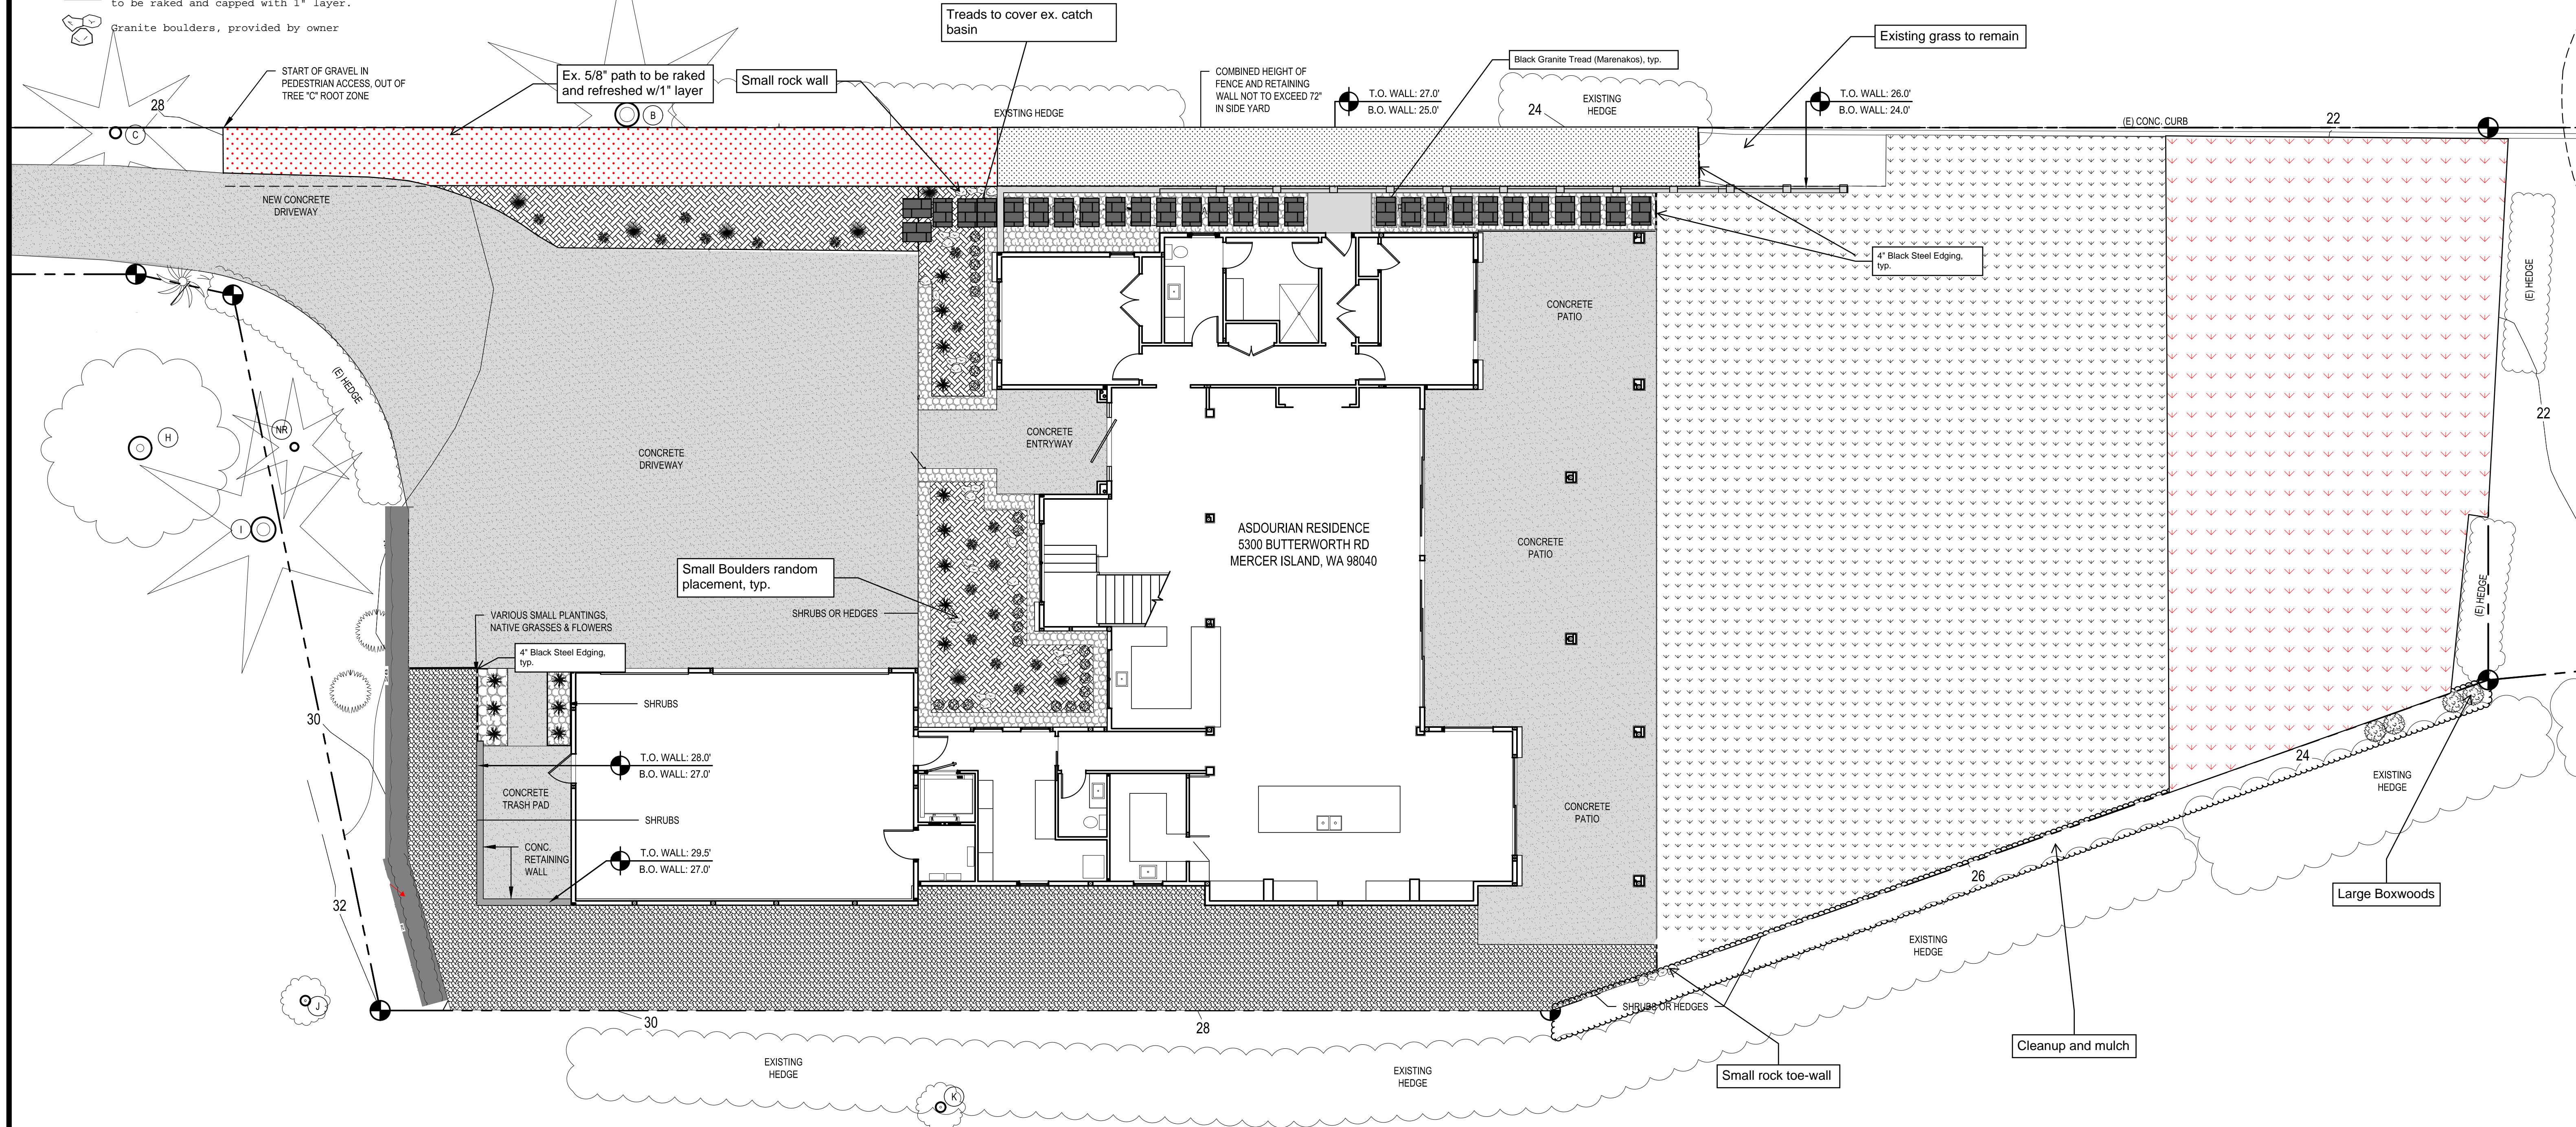


- PLANT LEGEND**
- 1 - Teddy Bear Magnolia - 7-8' ht
 - 27 - Boxwood 'Green Velvet' - 5 gal
 - 15 - Carex Evergold - 5 gal
 - 3 - Japanese Forest Grass - 5 gal
 - 8 - Lavender - 2 gal
 - 10-12' Arborvitae
- ROCK:**
- 1-1/4" Crushed CLEAN Rock/Basalt
 - 1-1/2" Drain Rock
 - Arborist Chips
 - 1/4" Crushed Minus
 - Existing 1/4" Crushed Minus to be raked and capped with 1" layer.
 - Granite boulders, provided by owner

- PLANT LEGEND CONT.**
- MISC:**
- Metal edging - 4" x 1/8" black painted steel edging where shown.
 - 18" x 36" Black Basalt treads by Marenakos, set atop 4" crushed rock base.
 - NEW Lawn Areas to be scarified prior to topsoil placement followed by 8" layer of import topsoil containing 5% organic content (2 way). Lawn area to be feathered from 8" to existing lawn i.e. 8" - 0".
 - EXISTING LAWN to be stripped, tilled, re-graded and hydroseeded.
- SOIL NOTES:**
- Planting Areas to be scarified prior to topsoil placement followed by 8" layer of import topsoil containing 10% organic content (3 way) and 2" layer of arborist mulch.

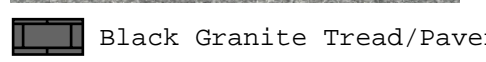

1 **LANDSCAPE PLAN**
SCALE: 1/8" = 1'-0"
SCALE 10'-0"

SCALE: IF SHEET IS LESS THAN 24" X 36", IT IS A REDUCED PRINT, REDUCE SCALE ACCORDINGLY
PERMIT SET