


5-SD-

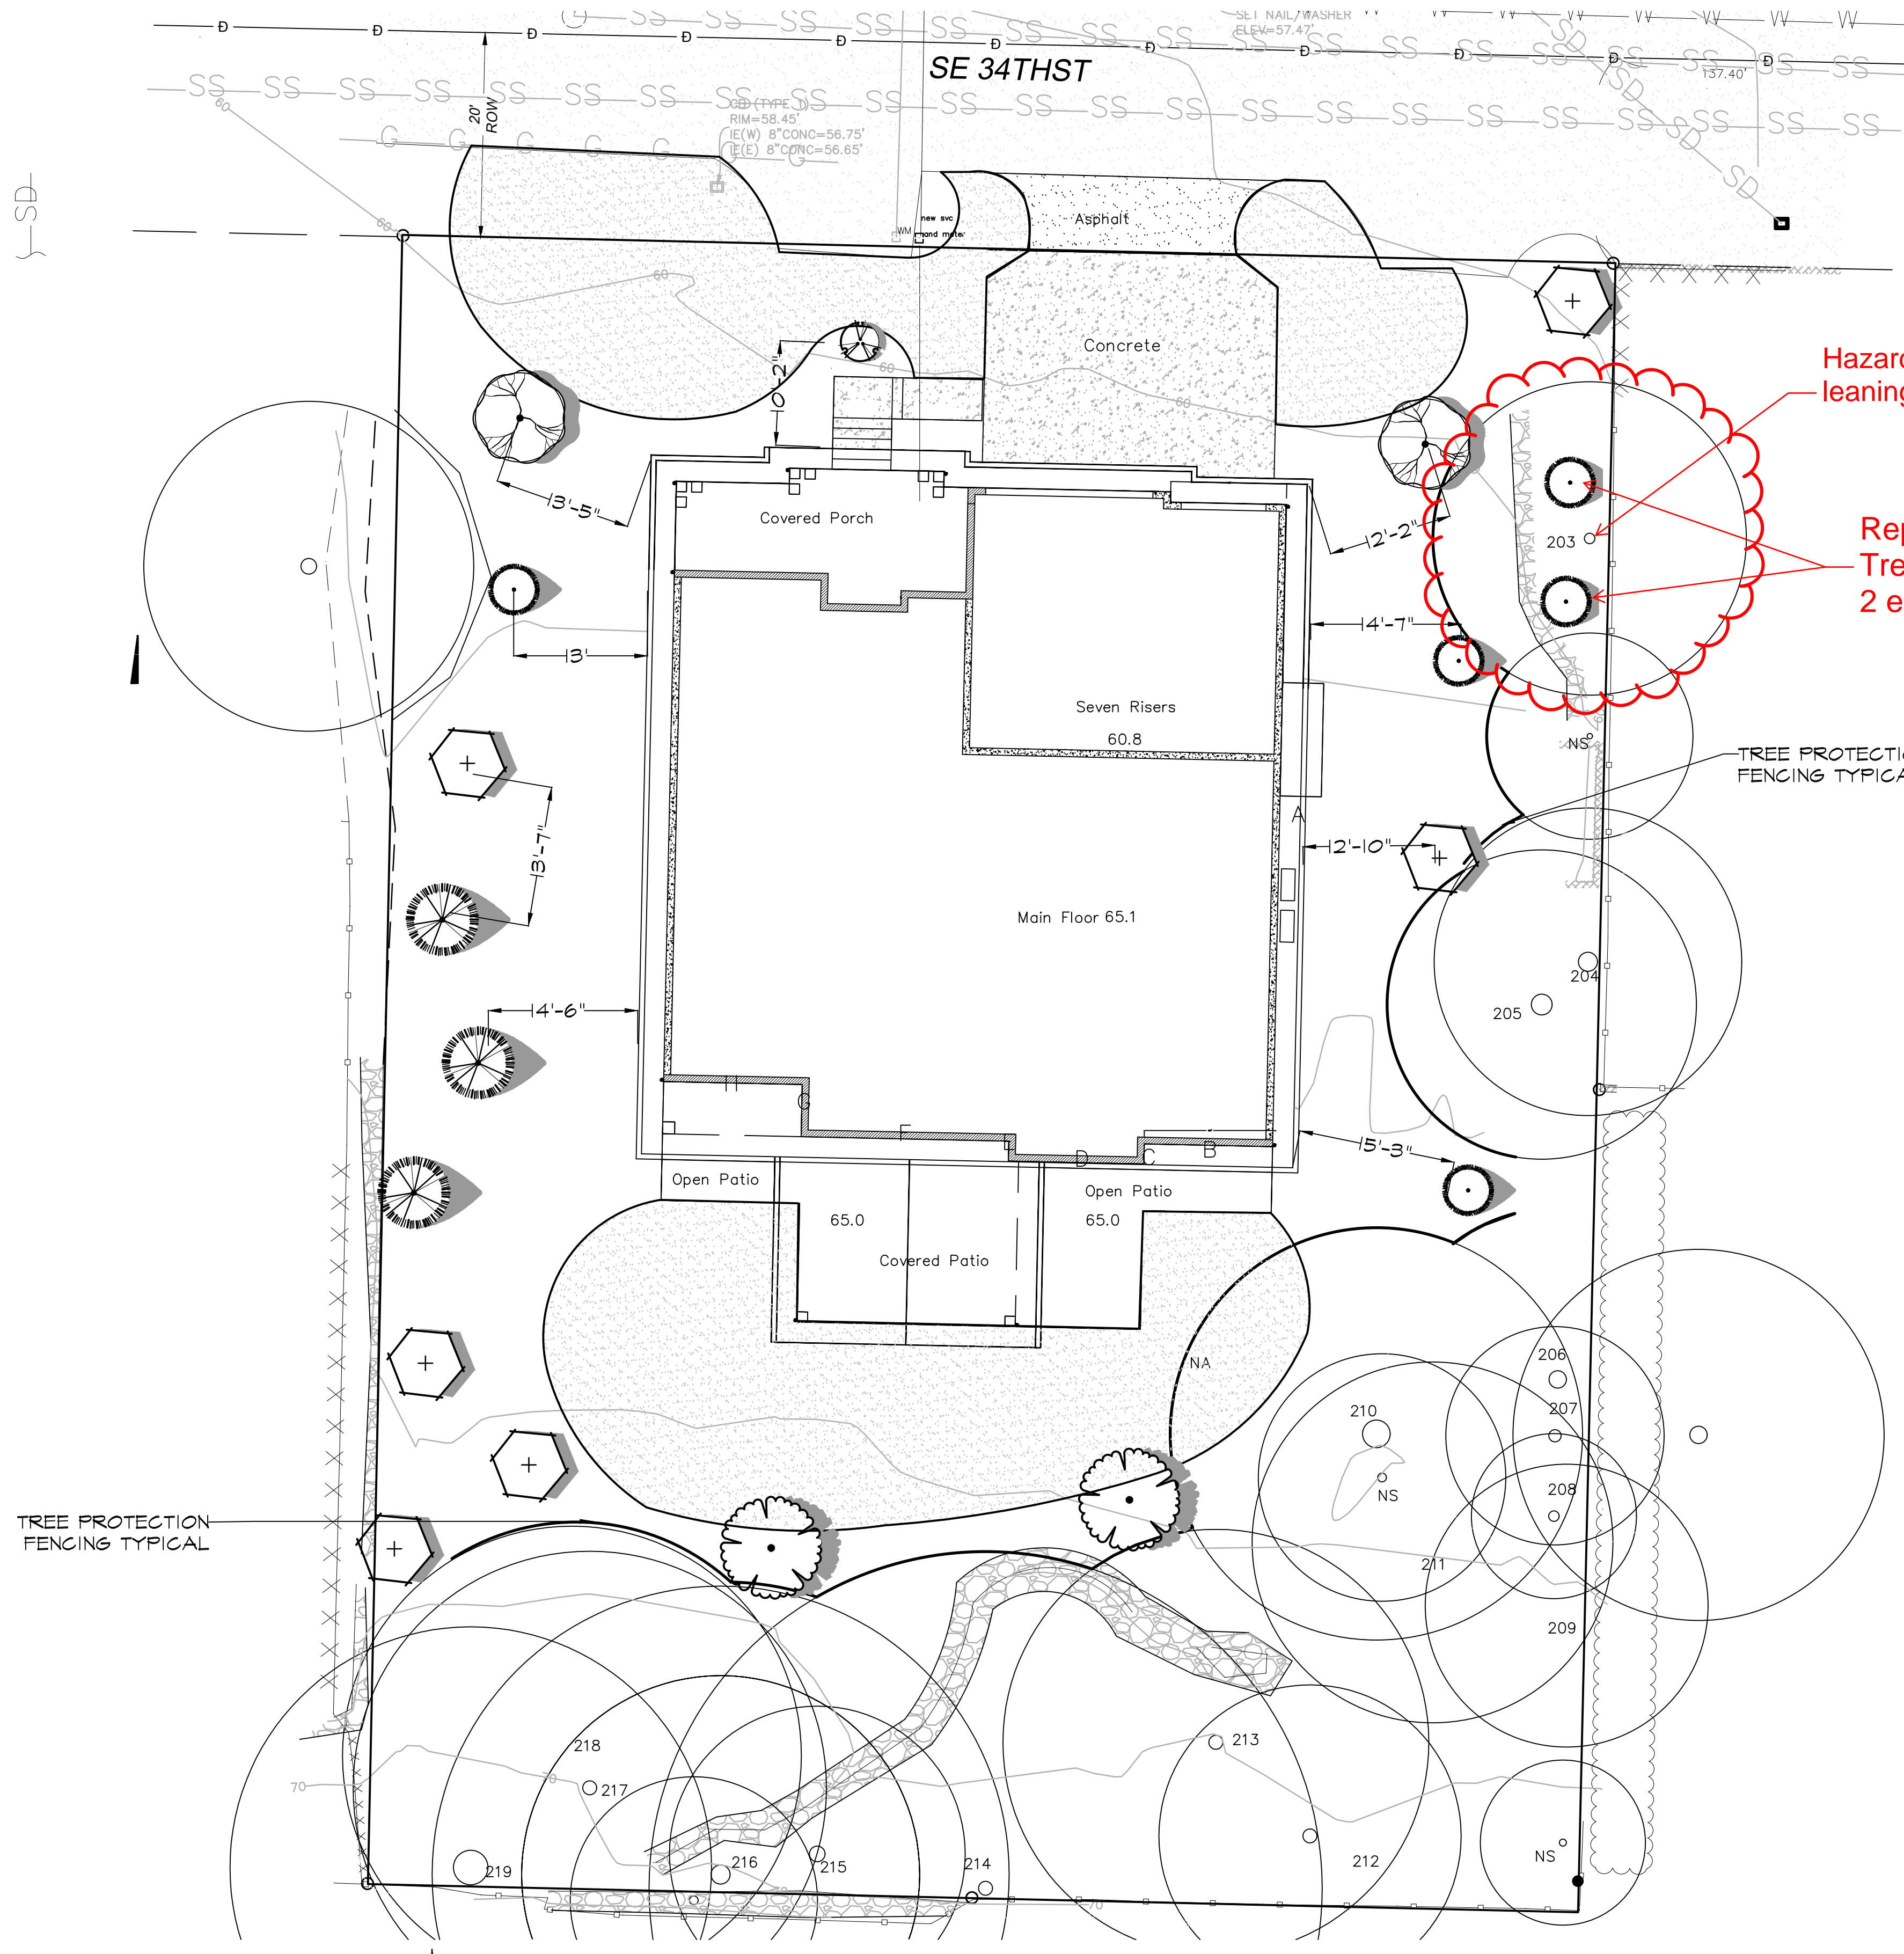


PLANT SCHEDULE

SYMBOL	BOTANICAL / COMMON NAME	SIZE	QTY	
NATIVE REPLACEMENT TREES				
	Acer circinatum / Vine Maple	2" Cal	6	
	Chamaecyparis nootkatensis 'Pendula' / Weeping Alaska Cedar	8' ht. min.	3	
	Tsuga mertensiana / Mountain Hemlock	8' ht. min.	3 +2	
			12 14	
REPLACEMENT TREES NON NATIVE				
	Acer palmatum 'Bloodgood' / Bloodgood Japanese Maple	2" Cal.	2	
	Cornus kousa / Kousa Dogwood	2" Cal.	2	
	Prunus x 'Snow fountain' / Snow Fountain Weeping Cherry	2" Cal.	1	
			5	
SYMBOL	BOTANICAL / COMMON NAME	SIZE	SPACING	QTY
	LAWN with 4" topsoil	sod		3,078 sf

TOTAL REPLACEMENT TREES = ~~17~~ 19

LANDSCAPE PLAN
SCALE: 1" = 10' - 0"

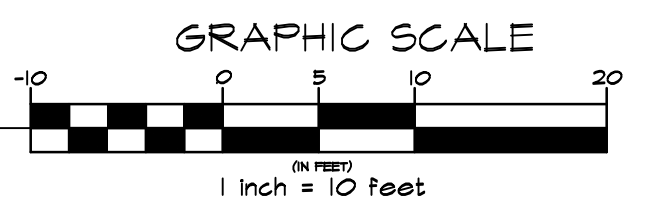

Drawn: GCA
 Checked: 2-23-26 Removal of Hazardous Tree

CRAMER DESIGN CONSULTANTS, INC.
 LANDSCAPE ARCHITECT
 1909 242ND STREET SE
 BOTHELL, WA 98021
 425-241-6258



JAYMARC HOMES SU RESIDENCE
 9619 SE 84TH STREET MERCER ISLAND WA

SHEET
L-01
 OF 1 SHEETS