



August 23, 2024

AOA-6656

Jon Tellefson
mt1231@gmail.com

**SUBJECT: Stream Buffer Reduction and Enhancement for Forest Creek Lot 1
5222 Forest Ave SE, Parcel 141030-0057, Mercer Island, WA**

Dear Jon:

1.0 BACKGROUND AND EXISTING CRITICAL AREAS

On January 5, 2023 AOA conducted an initial wetland and stream reconnaissance and delineation on the adjacent property to the north and east of the subject property (i.e., Lot 2 Parcel 141030-0059). The reconnaissance was conducted utilizing the methodology outlined in the May 2010 *Regional Supplement to the Corps of Engineers Wetland Delineation Manual: Western Mountains, Valleys, and Coast Region (Version 2.0)*.

No wetlands were identified on or adjacent to Parcel -0059 (Lot 2) during the initial field investigation. One stream (Stream 1) was observed draining from south to north within the central portion of Lot 2 and the northeastern portion of Lot 1. The ordinary high water (OHW) of the stream was delineated during the field investigation and subsequently surveyed (see survey drawing).

On May 17, 2024 a second field investigation was conducted to: 1) confirm that there are no wetlands on Lot 1 and that the surveyed delineation of Stream 1 remains valid, and 2) delineate the OHW of the east side of an off-site stream located to the west of Lot 1. During the May 2024 review, the lack of wetlands on Lot 1 was confirmed and the surveyed delineation remains valid. The off-site stream to the west (Stream 2) was also subsequently surveyed and is now depicted on the survey drawing.

Attachment A contains a data sheet prepared for a representative location in the uplands on Lot 1. This data sheet documents the vegetation, soils, and hydrology information that aided in the no wetland determination for the property.

1.1 Stream 1

The stream in the northeastern portion of Lot 1 is located within a well-defined channel and is considered a Type Np stream by the City of Mercer Island that requires a 60-foot buffer per MIMC 19.07.180.C.1. An additional 10-foot structure setback from the buffer is required per MIMC 19.07.180.C.7.

1.2 Stream 2

The stream off-site to the west of Lot 1 is also considered a Type Np stream by the City of Mercer Island that requires a 60-foot buffer per MIMC 19.07.180.C.1 and an additional 10-foot structure setback from the buffer is required per MIMC 19.07.180.C.7. Based on the survey drawing, this buffer and structure setback encroaches into the southwest corner of Lot 1.

2.0 PROPOSED PROJECT IMPACTS

The standard 60-foot watercourse buffer currently extends into the southwest portion of the site and the required location of the proposed residence.

2.1 Proposed Buffer Reduction

The City of Mercer Island allows for the reduction of a watercourse buffer if all of the criteria in MIMC 19.07.180.C.5 are met.

Buffer width reduction shall be allowed provided the following requirements are met:

- a. *The applicant has demonstrated that buffer averaging would not feasibly allow development;*

Stream 2 is located off-site and there are no areas on the property that are available or suitable for buffer replacement.

- b. *The applicant has demonstrated how impacts will be minimized and that avoidance has been addressed consistent with section 19.07.100, mitigation sequencing;*

Since the site is highly constrained by the buffer from Stream 1, it is not possible to shift the house east and avoid the 60-foot standard buffer. Impacts to the buffer have been minimized to the extent feasible (see Section 2.2 below for mitigation sequencing).

- c. *The applicant has demonstrated how all proposed impacts have been mitigated consistent with subsection E of this section and will not result in a loss of ecological function;*

The current stream buffer on the site and immediately adjacent to the western property line within the right-of-way is vegetated primarily by invasive Himalayan blackberry (*Rubus armeniacus*) and English ivy (*Hedera helix*). Native significant vegetation is generally limited to two Douglas fir (*Pseudotsuga menziesii*) trees that will be preserved as part of the project. The existing buffer does not provide a significant functional benefit to the off-site watercourse. We have prepared a buffer enhancement plan (**Figures 1 through 5**) that will increase the plant species and structural diversity of the

watercourse buffer over current conditions. There will be no loss of ecological function as part of the project.

- d. The proposed buffer width is not less than 75 percent of the standard buffer width at any point; and*

The watercourse buffer will be reduced from 60 feet to 45 feet in places and will not be less than 75% of the standard buffer.

- e. The proposed buffer reduction is not proposed in conjunction with buffer averaging.*

Buffer averaging is not proposed.

2.2 Mitigation Sequencing

The City of Mercer Island requires per MICC 19.01.100 that *an applicant for a development proposal or activity shall implement the following sequential measures, listed below in order of preference, to avoid, minimize, and mitigate impacts to environmentally critical areas and associated buffers. Applicants shall document how each measure has been addressed before considering and incorporating the next measure in the sequence:*

- A. Avoiding the impact altogether by not taking a certain action or parts of an action. The applicant shall consider reasonable, affirmative steps and make best efforts to avoid critical area impacts. However, avoidance shall not be construed to mean mandatory withdrawal or denial of the development proposal or activity if the proposal or activity is an allowed, permitted, or conditional use in this title. In determining the extent to which the proposal should be redesigned to avoid the impact, the code official may consider the purpose, effectiveness, engineering feasibility, commercial availability of technology, best management practices, safety and cost of the proposal and identified changes to the proposal. Development proposals should seek to avoid, minimize and mitigate overall impacts based on the functions and values of all of the relevant critical areas and based on the recommendations of a critical area study. If impacts cannot be avoided through redesign, use of a setback deviation pursuant to Section 19.06.110(C), or because of site conditions or project requirements, the applicant shall then proceed with the sequence of steps in subsections B through E of this section;*

Due to the constraints associated with the buffer in the eastern portion of the site adjacent Stream 1, it is not possible to shift the proposed house east outside of the 60-foot buffer.

- B. Minimizing impacts by limiting the degree or magnitude of the action and its implementation, using a setback deviation pursuant to Section 19.06.110(C), using appropriate technology, or by taking affirmative steps to avoid or reduce impacts;*

The proposed project would not reduce the buffer adjacent to any significant native vegetated areas and would only reduce the buffer in one small area in the vicinity of the existing access drive.

C. Rectifying the impact by repairing, rehabilitating, or restoring the affected environment;

The existing preserved buffer in the far western portion of the site and the adjacent right-of-way in the vicinity of the preserved trees would be restored with native plantings. Tree protection and construction limit fencing will be installed as required.

D. Reducing or eliminating the impact over time by preservation and maintenance operations during the life of the action;

The native plantings would be preserved in the buffer in perpetuity and the area maintained for a minimum of 5 years as part of an established monitoring and maintenance program.

E. Compensating for the impact by replacing, enhancing, or providing substitute resources or environments; and/or

Although the area of proposed buffer impact is currently degraded and does not provide a significant functional benefit to the watercourse, we have prepared a compensatory mitigation planting plan (**Figures 1 through 5**) that will increase the habitat functions of the watercourse buffer over current conditions.

F. Monitoring the impact and taking appropriate corrective measures to maintain the integrity of compensating measures.

A 5 year monitoring program has been developed to ensure success of the proposed buffer enhancement plan.

3.0 PROPOSED BUFFER MITIGATION

A watercourse buffer enhancement plan has been prepared for the buffer reduction. As part of the mitigation plan, all remaining degraded portions of the watercourse buffer on the site and within the adjacent preserved right-of-way would be enhanced by the removal of non-native invasive species (i.e., blackberry and English ivy) and re-planted with native tree, shrub, and groundcover species.

The proposed plantings have been designed to increase the plant species and structural diversity within the buffer and to provide additional physical and visual screening to the watercourse from the residence. Increasing the plant species and structural diversity within the buffer would also increase the wildlife habitat of the area over current conditions.

3.1 Goal, Objective, and Performance Standard for Enhancement Area

The primary goal of the enhancement plan is to restore and enhance the watercourse buffer with native vegetation. To meet this goal, the following objectives and performance standards have been incorporated into the design of the plan:

Objective A: Increase the structural and plant species diversity within the enhancement area.

Performance Standard: There will be 100% survival of all planted species throughout the enhancement area at the end of the first year of planting. Following Year 1, success will be based on an 80% survival rate or areal cover of planted or recolonized native species of 15% after Year 1, 25% after Year 2, 40% after Year 3, and 60% after Year 5.

Objective B: Limit the amount of invasive and exotic species within the enhancement area.

Performance Standard: After installation and at the end of the fifth year after planting, exotic and invasive plant species will be maintained at levels below 10% total cover in all planted areas.

3.2 Monitoring Methodology

The monitoring program will be conducted for a period of five years, with annual reports submitted to the City of Mercer Island.

Photo-points will be established from which photographs will be taken throughout the monitoring period. These photographs will document general appearance and progress of plant community establishment in the enhancement area. Review of the photos over time will provide a visual representation of the success of the plan.

3.3 Maintenance

Maintenance will be conducted on a routine, year round basis. Additional maintenance needs will be identified and addressed following a twice-yearly maintenance review. Contingency measures and remedial action on the site shall be implemented on an as-needed basis at the direction of the consultant or the owner. Tall grasses and weeds shall be removed at the base of plants to prevent engulfment. Weed control should be performed by hand removal.

3.4 Contingency

All dead plants will be replaced with the same species or an approved substitute species that meets the goal of the enhancement plan. Plant material shall meet the same specifications as originally installed material. Replanting will not occur until after the reason for failure has been identified (e.g., moisture regime, poor plant stock, disease, shade/sun conditions, wildlife damage, etc.). Replanting shall be completed under the direction of the consultant, City of Mercer Island, or the owner.

3.5 As-built


Following completion of construction activities, an as-built plan for the enhancement area will be provided to the City of Mercer Island. The plan will identify and describe any changes in relation to the original approved plan.

Jon Tellefson
August 23, 2024
Page 6 of 6


If you have any questions, please give me a call.

Sincerely,

ALTMANN OLIVER ASSOCIATES, LLC

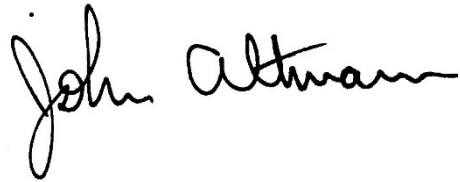
A handwritten signature in black ink that reads "John Altmann". The signature is written in a cursive style with a large, looped initial "J" and a long, sweeping underline.

John Altmann
Ecologist

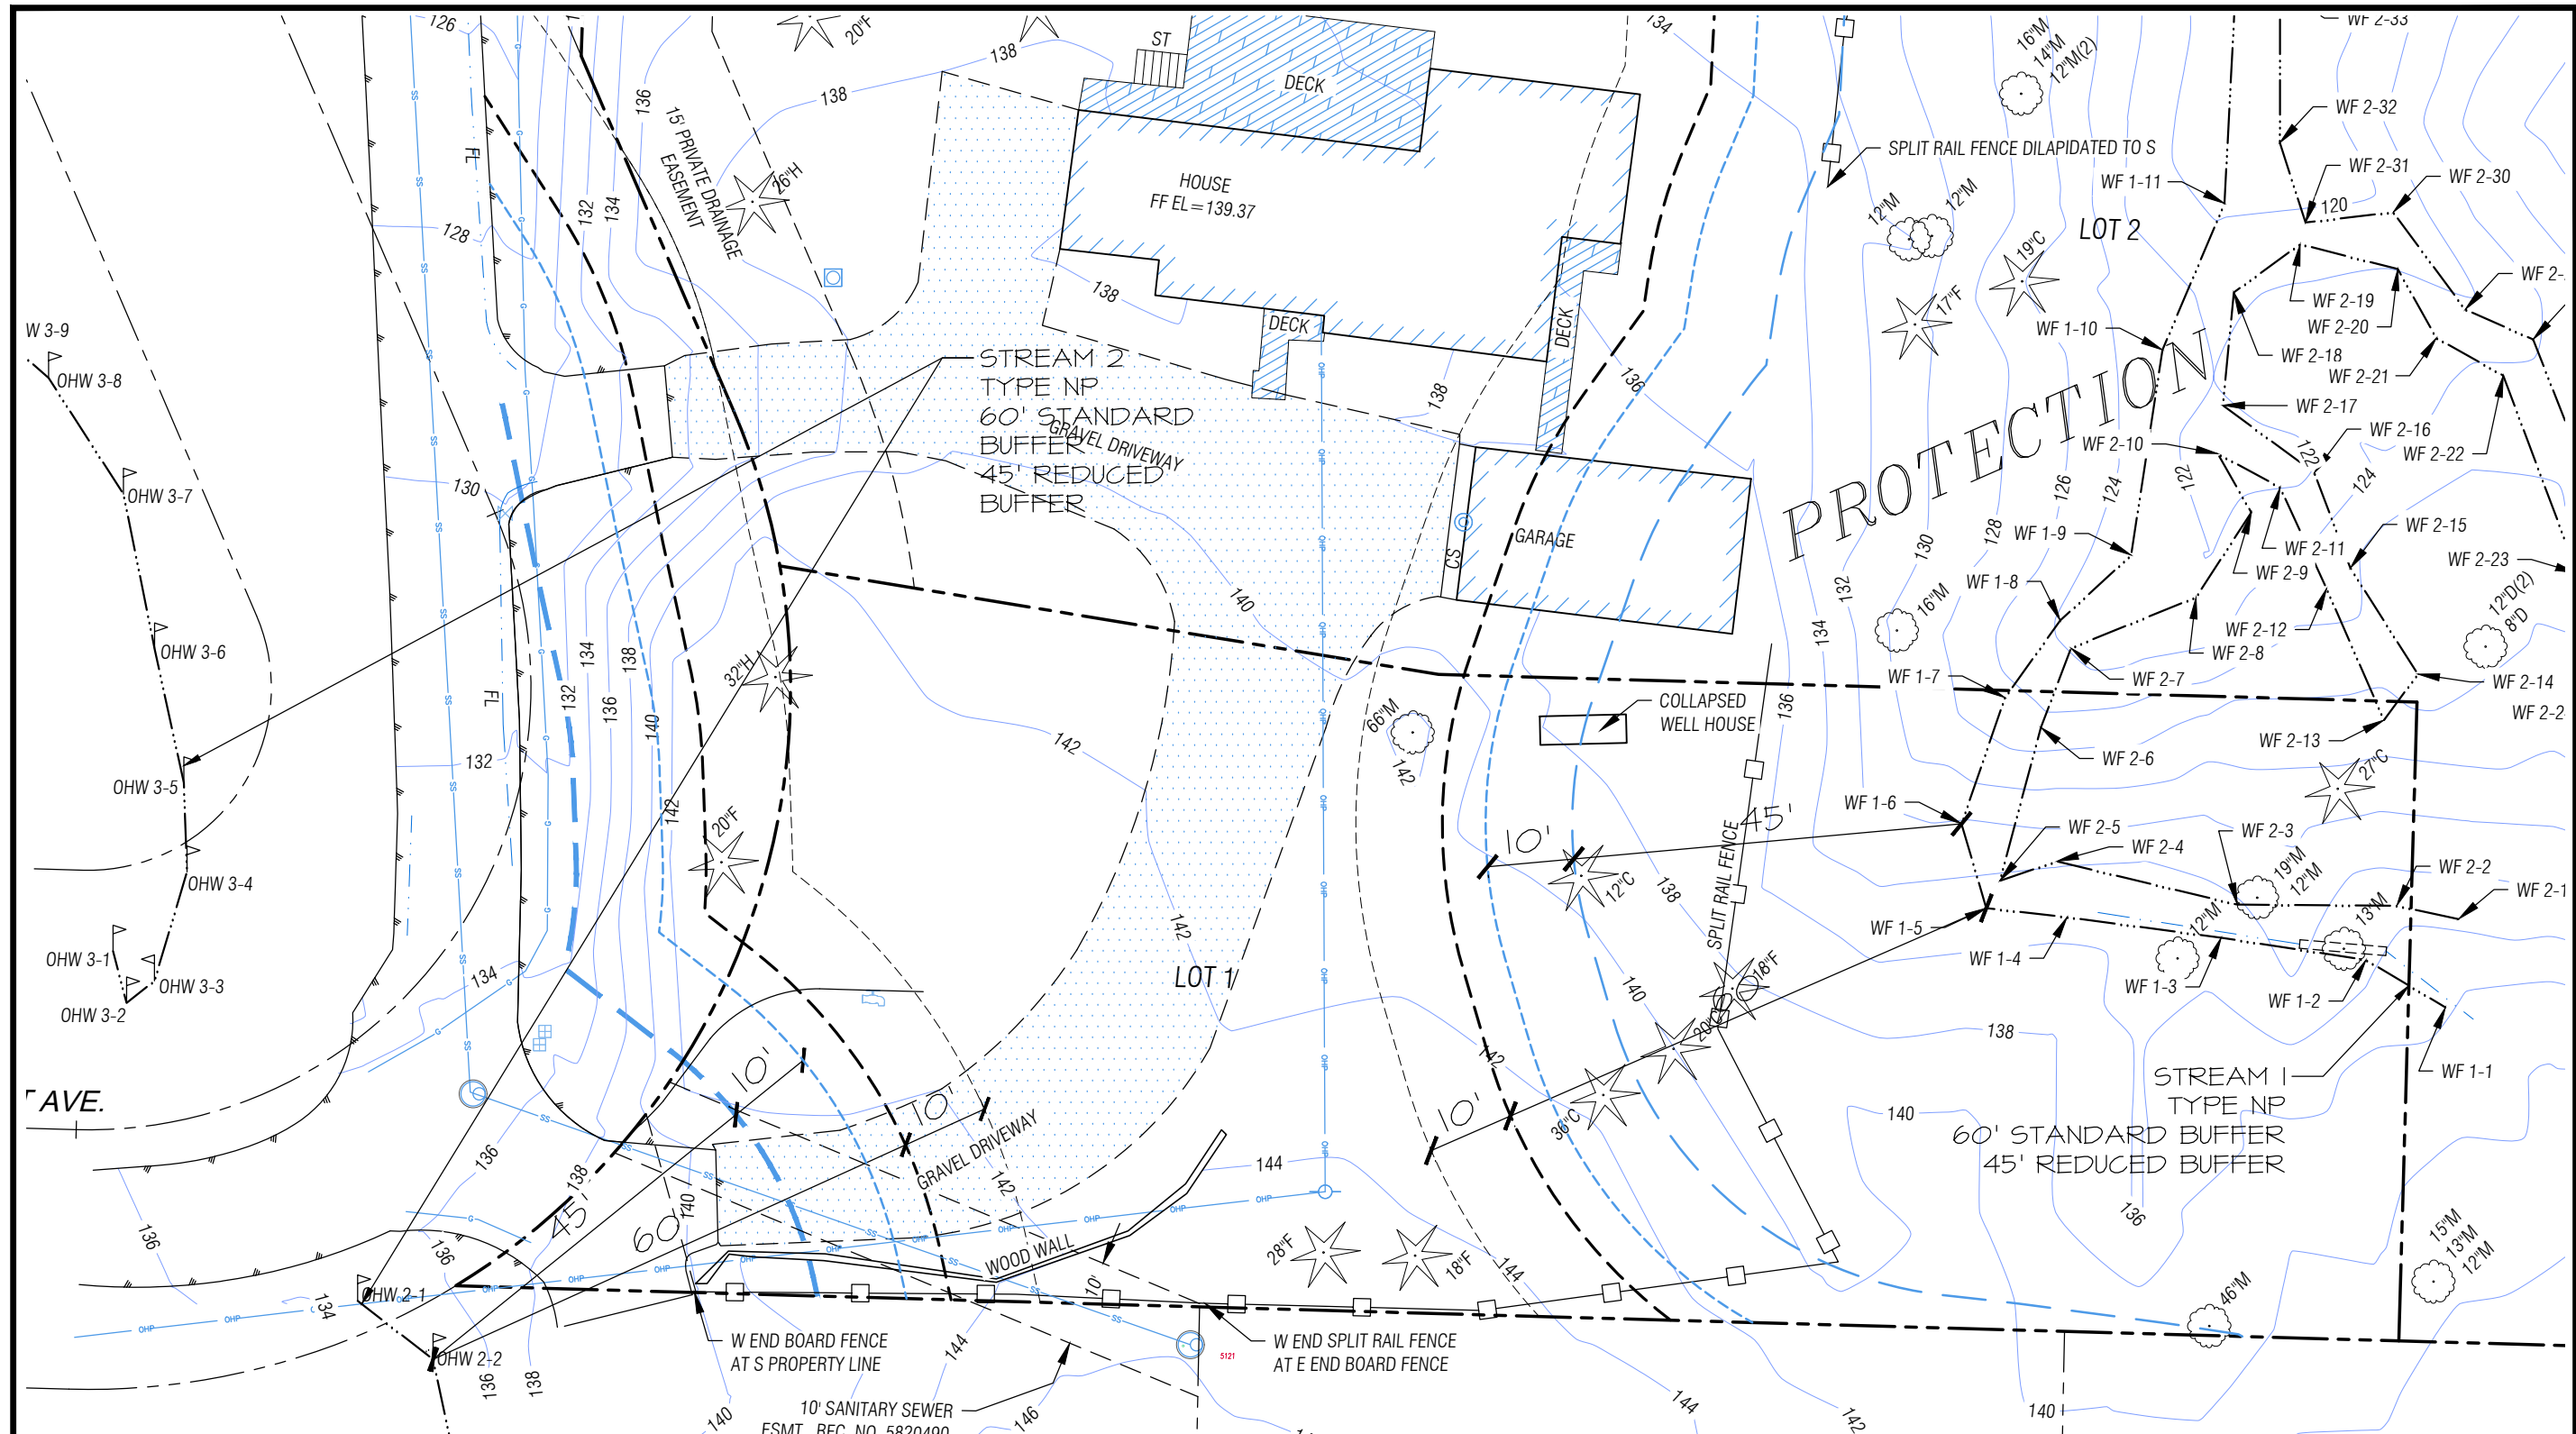

PLAN LEGEND

- PROPERTY LINE
- OHW TYPE NP STREAMS
- 60' STANDARD BUFFER
- 45' REDUCED BUFFER
- 10' STRUCTURE SETBACK
- 10' STRUCTURE SETBACK FOR REDUCED BUFFER

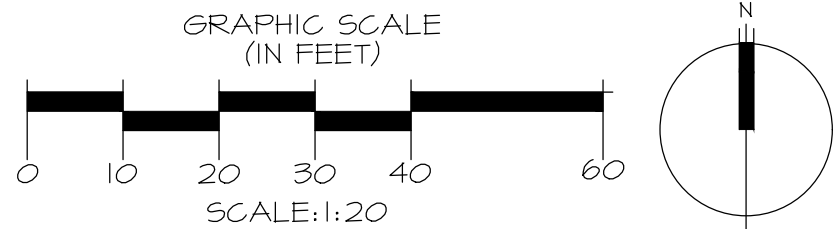


NOTES


- I. BASE INFORMATION PROVIDED BY MEAD GILMAN LAND SURVEYORS P.O. BOX 289, WOODINVILLE, WA 98072, 425.486.1252

PROJECT	6656
DRAWN	SO
SCALE	AS NOTED
DATE	8-23-24
REVISION	1/5

FIGURE 1: EXISTING CONDITIONS
 SEASCOPE HOMES
 FOREST AVE - BUFFER MITIGATION PLAN
 MERCER ISLAND, WASHINGTON
 PARCELS 1410300057 & -0059

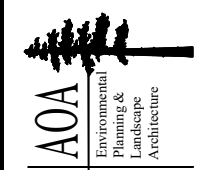

Altmann Oliver Associates, LLC
 Environmental Planning & Landscape Architecture
 PO Box 578 - Camanion, WA 98014
 Office (425) 333-4338 Fax (425) 333-4399


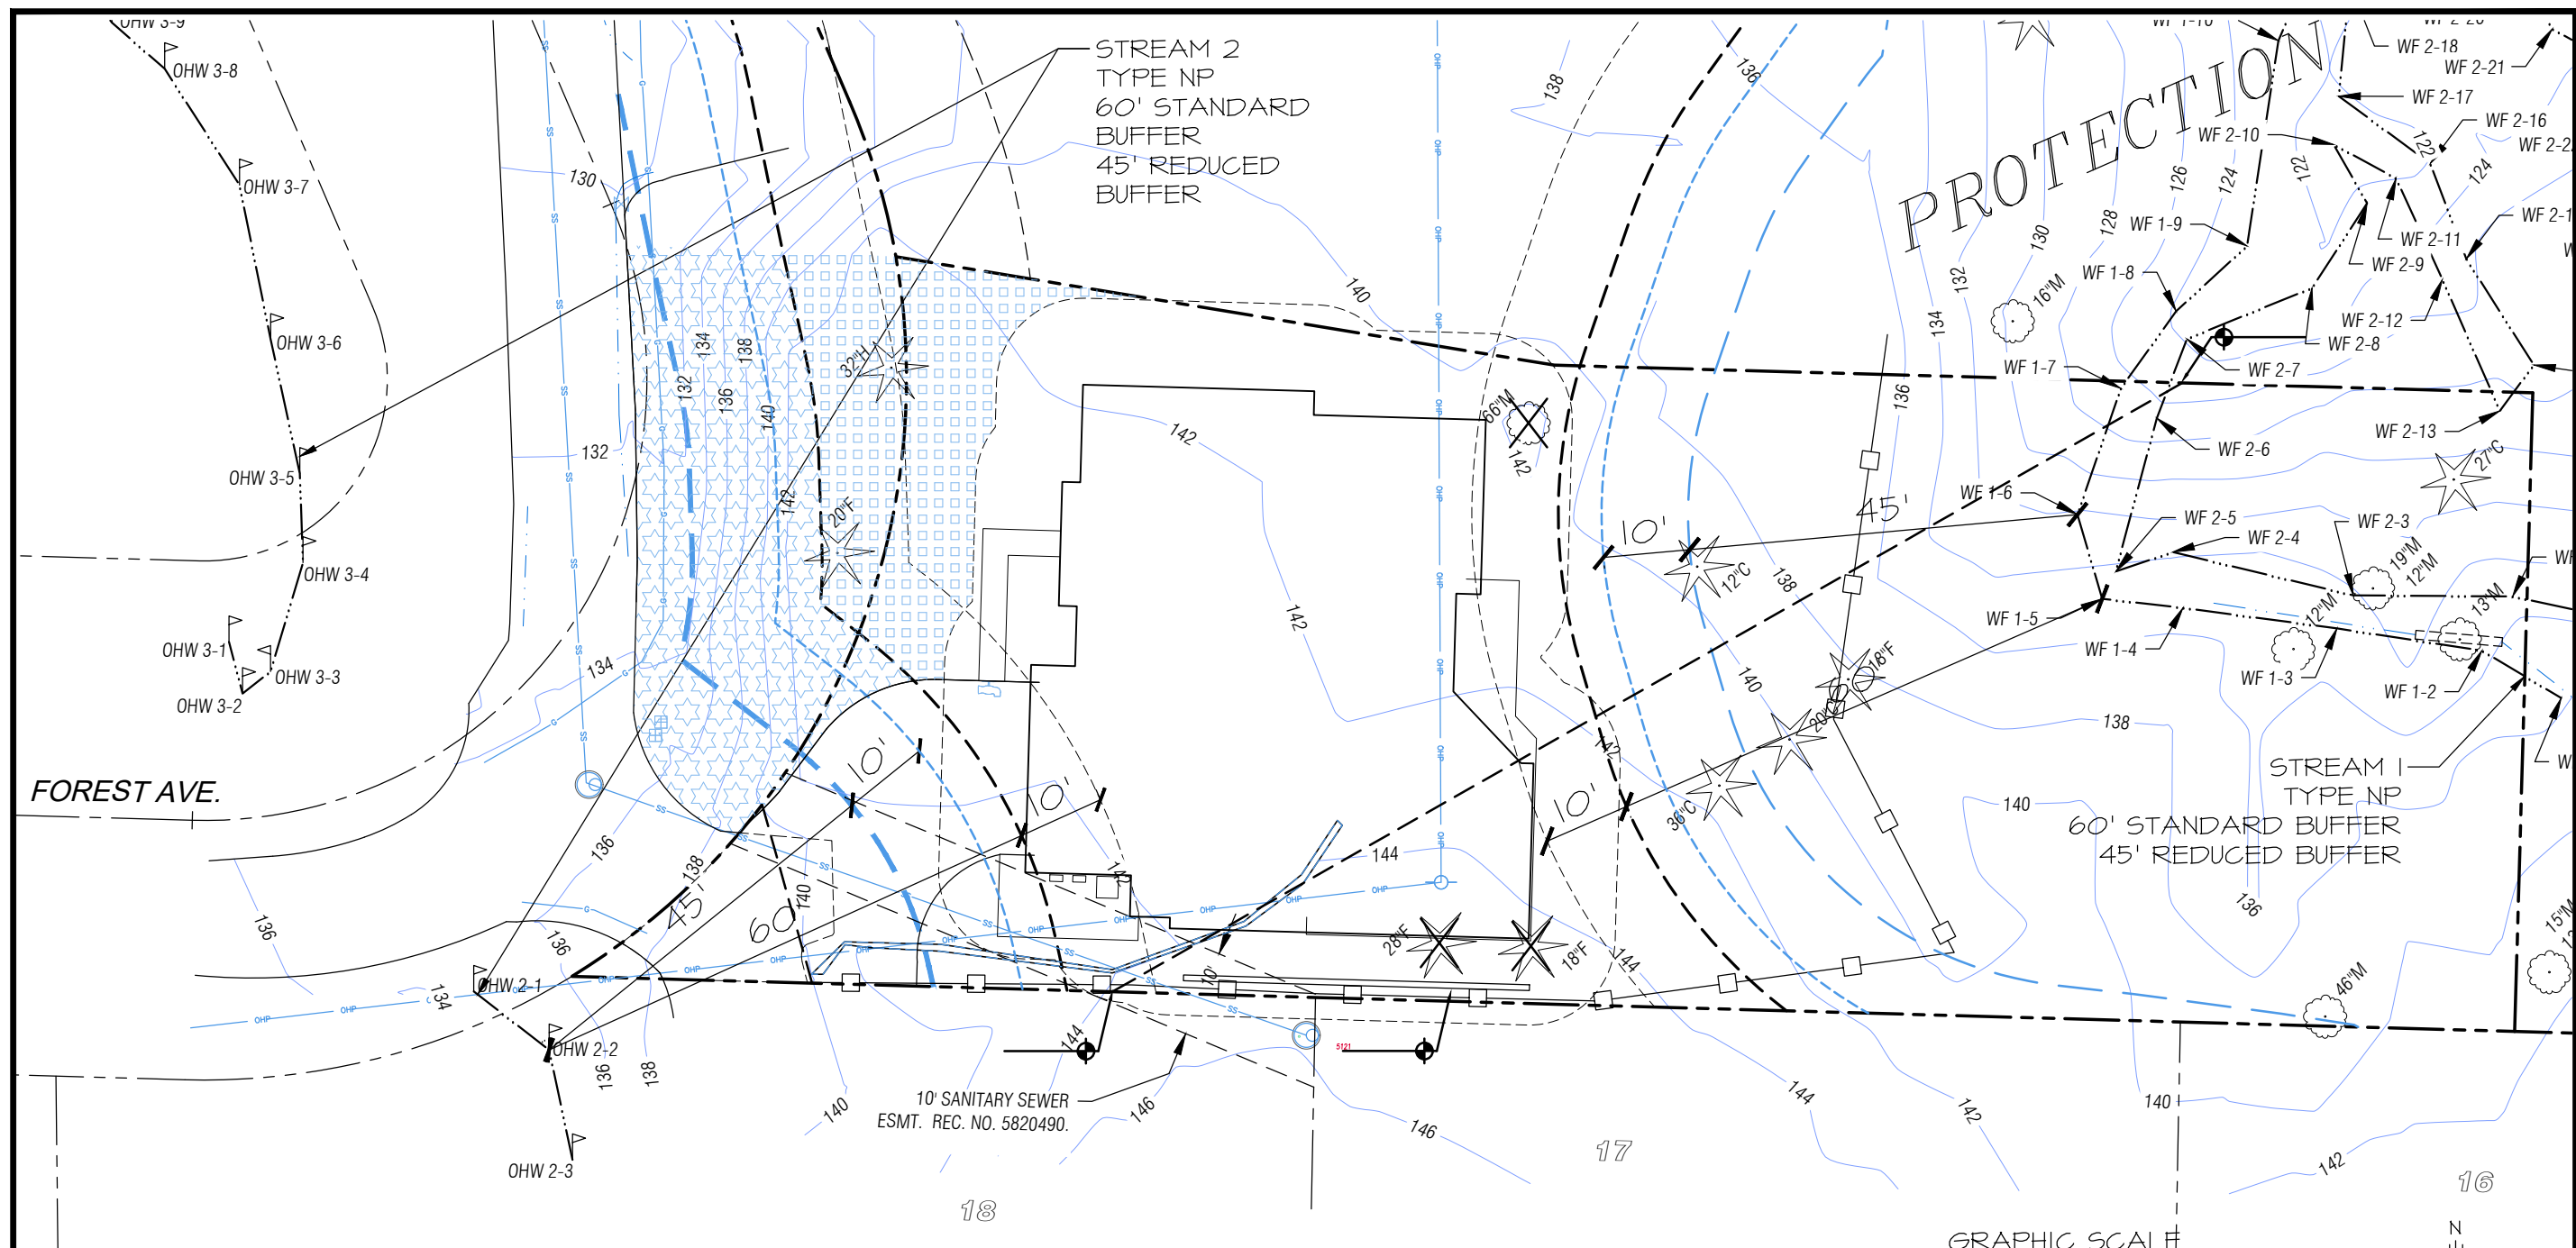


PLAN LEGEND

- PROPERTY LINE
- OHW TYPE NP STREAMS
- 60' STANDARD BUFFER
- 45' REDUCED BUFFER
- 10' STRUCTURE SETBACK
- 10' STRUCTURE SETBACK FOR REDUCED BUFFER

MITIGATION LEGEND

- BUFFER ENHANCEMENT - HAND REMOVE HIMALAYAN BLACKBERRY AND ENGLISH IVY AROUND EXISTING SNOWBERRY, SWORD FERN, TALL OREGON GRAPE, AND DOUGLAS FIR. REPLANT AT 75% PLANTING DENSITY 1,388 SF
- BUFFER REPLACEMENT WITH ENHANCEMENT - PLANT AT 100% PLANTING DENSITY 934 SF

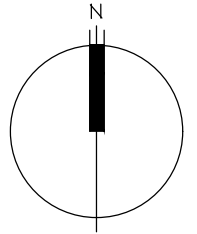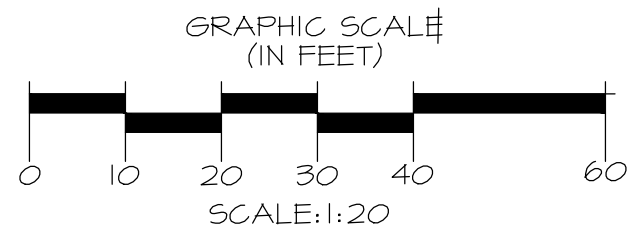


NOTES


1. BASE INFORMATION PROVIDED BY MEAD GILMAN LAND SURVEYORS P.O. BOX 289, WOODINVILLE, WA 98072, 425.486.1252

PROJECT	6656
DRAWN	SO
SCALE	AS NOTED
DATE	8-23-24
REVISED	2/5

FIGURE 2: SITE PLAN
SEASCAPE HOMES
FOREST AVE - BUFFER MITIGATION PLAN
MERCER ISLAND, WASHINGTON
PARCELS 1410300057 & -0059

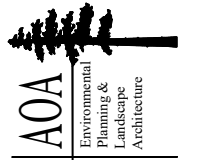

Altmann Oliver Associates, LLC
Environmental Planning & Landscape Architecture
PO Box 578 - Camanion, WA 98014
Office (425) 333-4338 Fax (425) 333-4399

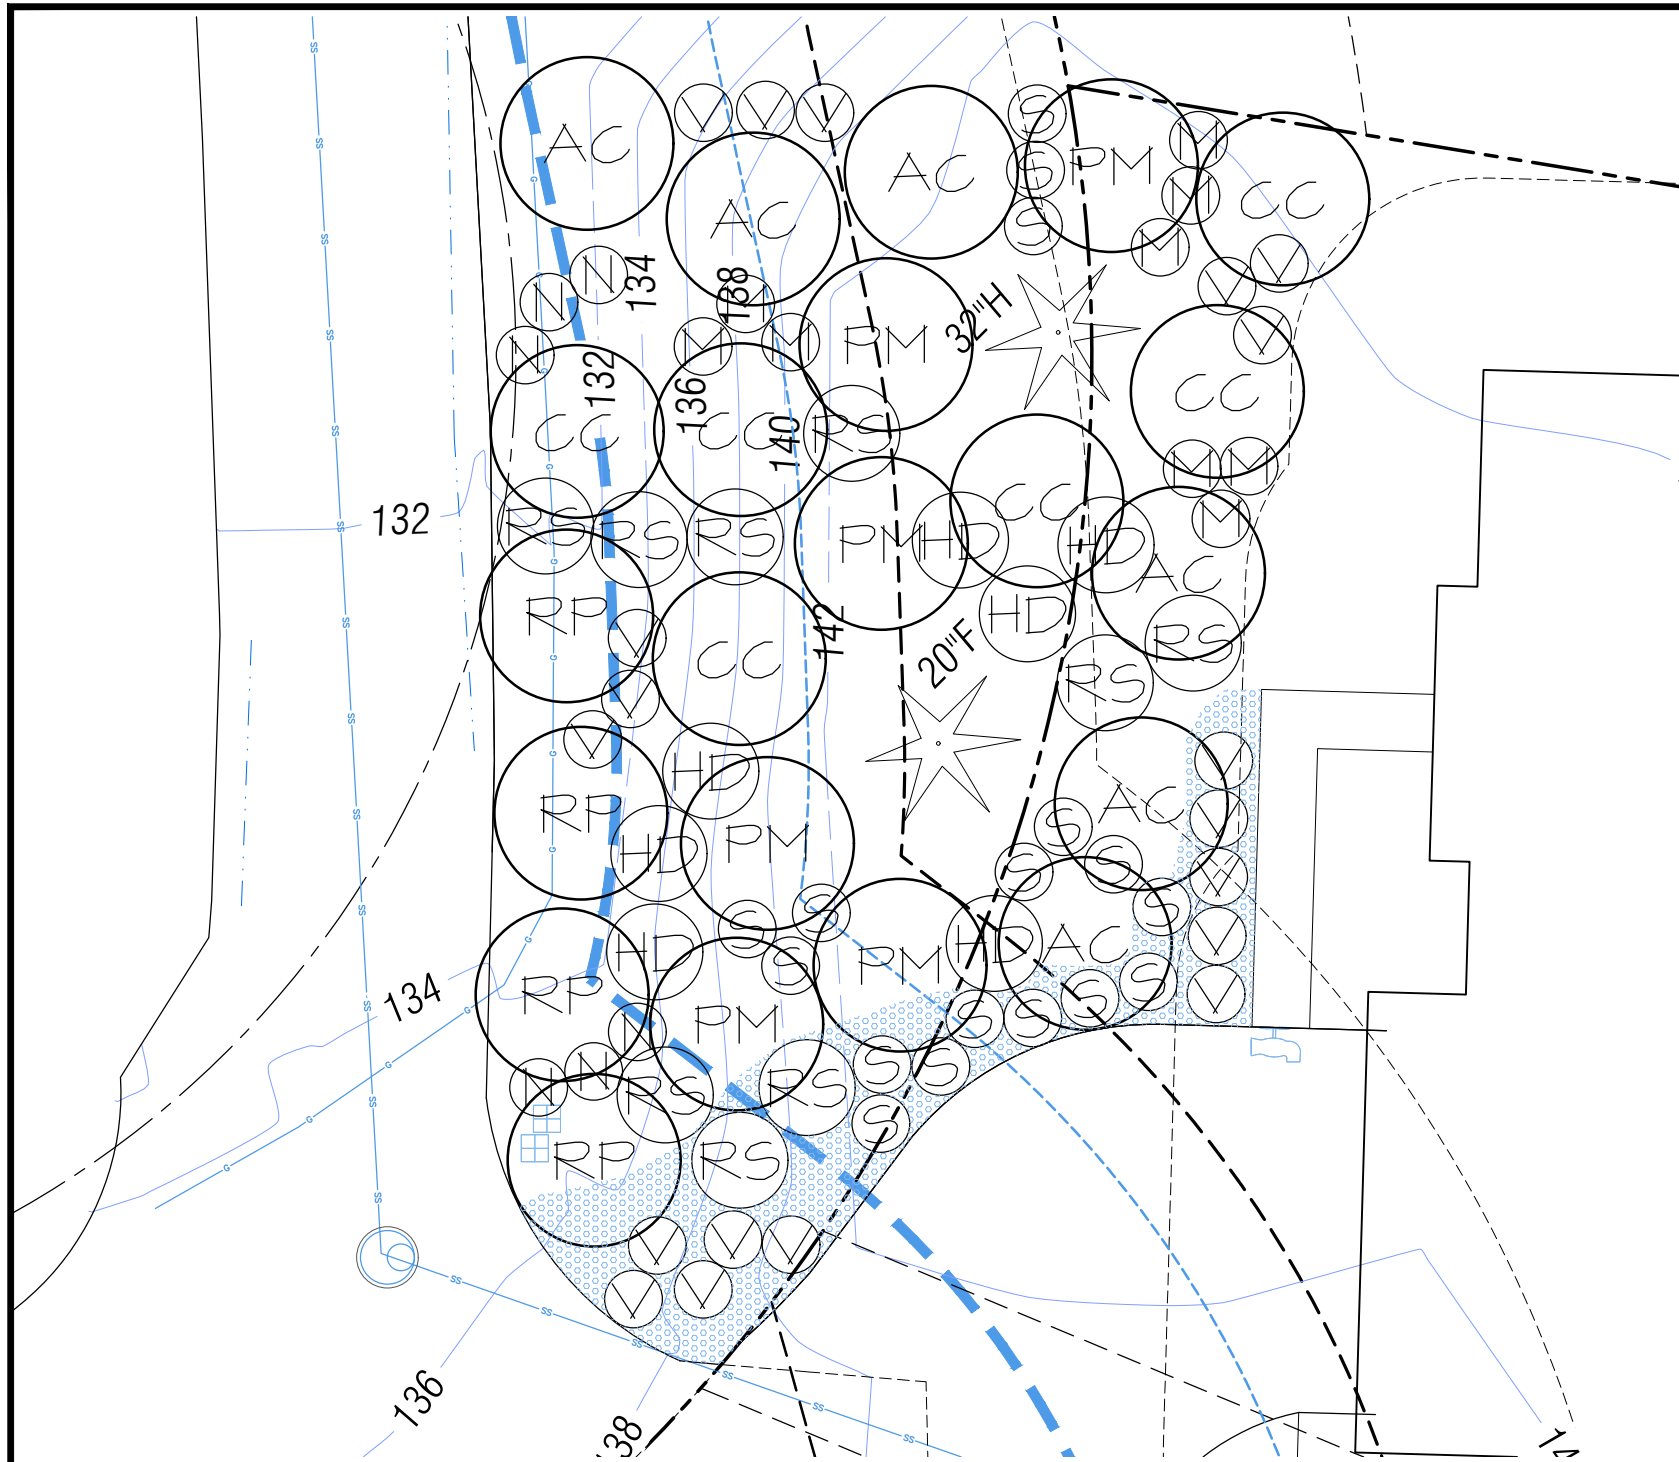

PLANT LIST (SEE FIGURE 4 FOR SCHEDULE)

TREES


KEY	COMMON NAME
AC	VINE MAPLE
CC	WESTERN HAZELNUT
PM	DOUGLAS FIR
RP	CASCARA

SHRUBS

KEY	COMMON NAME
HD	OCEAN SPRAY
M	TALL OREGON GRAPE
RS	RED FLOWERING CURRANT
N	NOOTKA ROSE
S	SNOWBERRY
V	EVERGREEN HUCKLEBERRY

GROUND COVER

KEY	COMMON NAME
	COAST STRAWBERRY

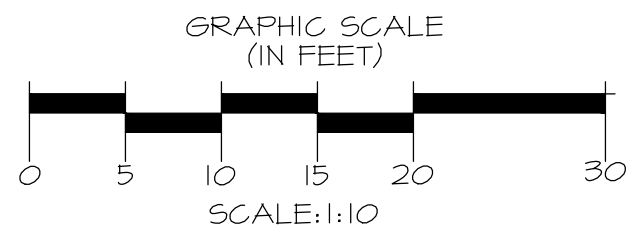


NOTES

- BASE INFORMATION PROVIDED BY MEAD GILMAN LAND SURVEYORS P.O. BOX 289, WOODINVILLE, WA 98072, 425.486.1252

DRAWN	PROJECT
SO	6656
SCALE	AS NOTED
DATE	8-23-24
REVISED	2/5

FIGURE 2: SITE PLAN
SEASCAPE HOMES
FOREST AVE - BUFFER MITIGATION PLAN
MERCER ISLAND, WASHINGTON
PARCELS 1410300057 & -0059

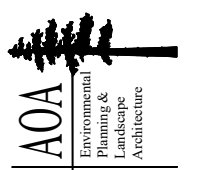

Altmann Oliver Associates, LLC
Environmental Planning & Landscape Architecture
PO Box 578 Carleton, WA 98014
Office (425) 333-4338 Fax (425) 333-4399

PLANT SCHEDULE


TREES

KEY	SCIENTIFIC NAME	COMMON NAME	SPACING	QTY	SIZE (MIN.)	NOTES
AC	ACER CIRCINATUM	VINE MAPLE	9' O.C.	6	2 GAL.	MULTI-STEM (3 MIN.)
CC	CORYLUS CORNUTA	WESTERN HAZELNUT	9' O.C.	6	2 GAL.	MULTI-STEM (3 MIN.)
PM	PSEUDOTSUGA MENZIESII	DOUGLAS FIR	9' O.C.	6	2 GAL.	FULL & BUSHY
RP	RHAMNUS PURSHIANA	CASCARA	9' O.C.	4	2 GAL.	FULL & BUSHY

SHRUBS


KEY	SCIENTIFIC NAME	COMMON NAME	SPACING	QTY	SIZE (MIN.)	NOTES
HD	HOLODISCUS DISCOLOR	OCEAN SPRAY	5' O.C.	7	1 GAL.	MULTI-STEM (3 MIN.)
M	MAHONIA AQUIFOLIUM	TALL OREGON GRAPE	3' O.C.	9	1 GAL.	FULL & BUSHY
RS	RIBES SANVINEUM	RED FLOWERING CURRANT	5' O.C.	9	1 GAL.	MULTI-STEM (3 MIN.)
N	ROSA NUTKANA	NOOTKA ROSE	3' O.C.	6	1 GAL.	MULTI-STEM (3 MIN.)
S	SYMPHORICARPOS ALBUS	SNOWBERRY	3' O.C.	17	1 GAL.	MULTI-STEM (3 MIN.)
V	VACCINIUM OVATUM	EVERGREEN HUCKLEBERRY	3' O.C.	19	1 GAL.	FULL & BUSHY

GROUND COVER


KEY	SCIENTIFIC NAME	COMMON NAME	DENSITY	QTY	SIZE (MIN.)	NOTES
	FRAGARIA CHILOENSIS	COAST STRAWBERRY	2' O.C.	50	1 GAL.	FULL & BUSHY

DRAWN	PROJECT
SO	6656
SCALE	AS NOTED
DATE	8-23-24
REVISED	4/5

FIGURE 4: PLANT SCHEDULE
 SEASCAPE HOMES
 FOREST AVE - BUFFER MITIGATION PLAN
 MERCER ISLAND, WASHINGTON
 PARCELS 1410300057 & -0059

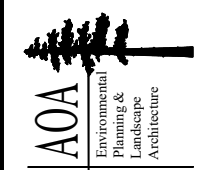

Altmann Oliver Associates, LLC
 Environmental
 Planning &
 Landscape
 Architecture
 PO Box 578 Carlsborg, WA 98014
 Office (425) 333-4338 Fax (425) 333-4399

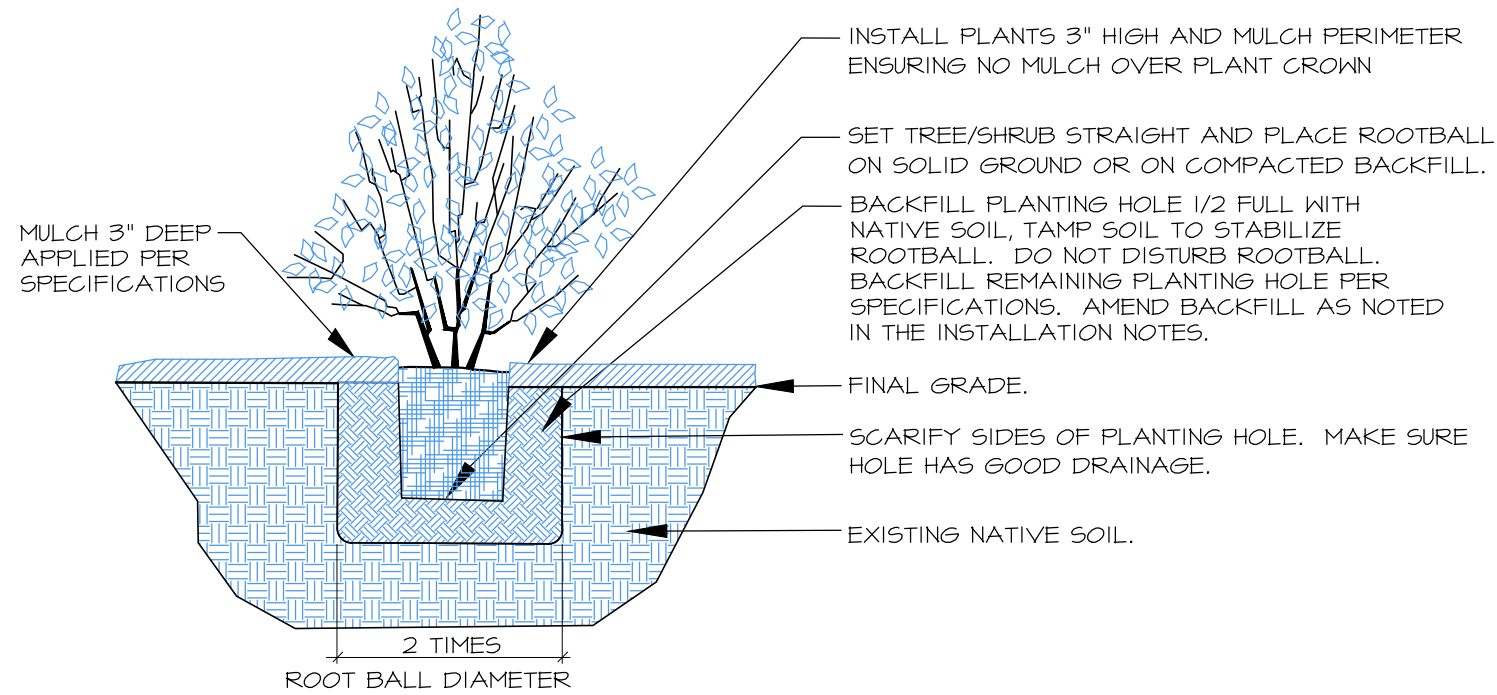

INSTALL PLANTS 3" HIGH AND MULCH PERIMETER ENSURING NO MULCH OVER PLANT CROWN

SET TREE/SHRUB STRAIGHT AND PLACE ROOTBALL ON SOLID GROUND OR ON COMPACTED BACKFILL.

BACKFILL PLANTING HOLE 1/2 FULL WITH NATIVE SOIL, TAMP SOIL TO STABILIZE ROOTBALL. DO NOT DISTURB ROOTBALL. BACKFILL REMAINING PLANTING HOLE PER SPECIFICATIONS. AMEND BACKFILL AS NOTED IN THE INSTALLATION NOTES.


FINAL GRADE.

SCARIFY SIDES OF PLANTING HOLE. MAKE SURE HOLE HAS GOOD DRAINAGE.

EXISTING NATIVE SOIL.

1 CONTAINER TREE/SHRUB PLANTING (TYP.)

SCALE: NTS

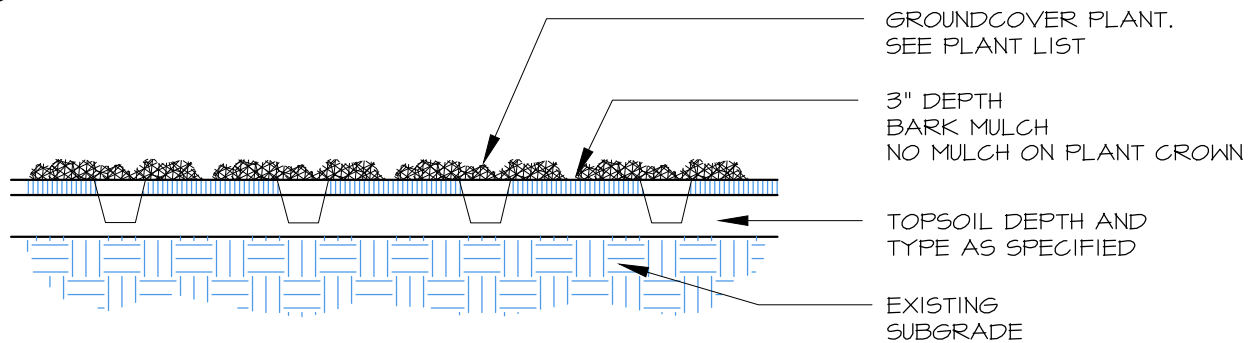


GROUNDCOVER PLANT. SEE PLANT LIST

3" DEPTH BARK MULCH NO MULCH ON PLANT CROWN

TOPSOIL DEPTH AND TYPE AS SPECIFIED

EXISTING SUBGRADE

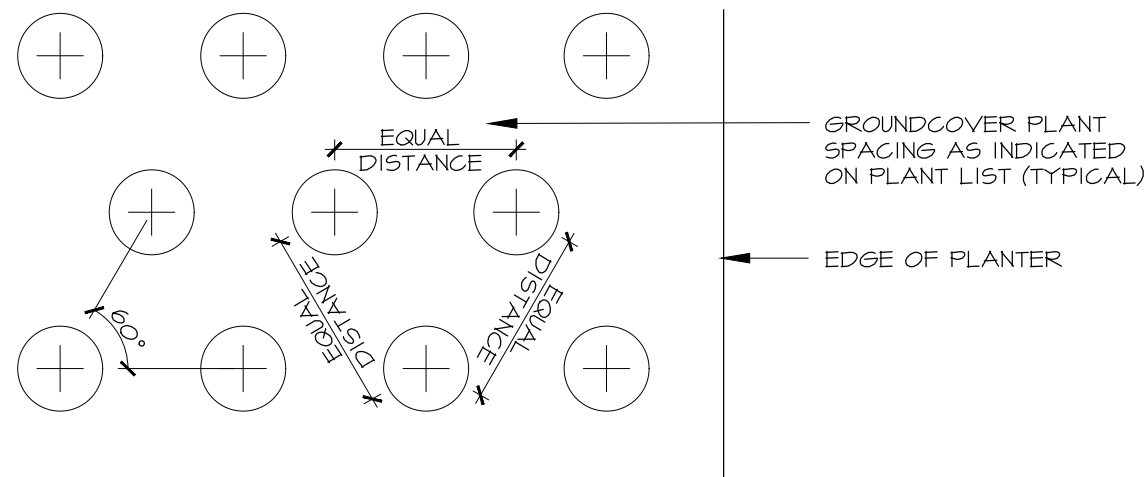

GROUNDCOVER PLANT SPACING AS INDICATED ON PLANT LIST (TYPICAL)

EDGE OF PLANTER

2 GROUNDCOVER PLANTING (TYP.)

SCALE: NTS

SPECIFICATIONS

1. PRIOR TO PLANTING, ALL NON-ORGANIC DEBRIS AND NON-NATIVE, INVASIVE VEGETATION SHALL BE HAND-REMOVED AND EXPORTED OFF SITE.
2. PRIOR TO PLANTING, ALL NON-NATURAL MATERIALS SHALL BE REMOVED (GRAVEL, ROCK, CONCRETE) FROM EXISTING CLEARED AREAS. A 4" LIFT OF IMPORTED CEDAR GROVE 3-WAY TOPSOIL SHALL BE PLACED AND LIGHTLY RAKED INTO THE TOP 4" OF SUBGRADE PRIOR TO PLANTING.
3. ALL PLANTS SHOULD BE INSTALLED BETWEEN DECEMBER 1ST AND MARCH 15TH.
4. ALL PLANTS SHALL BE PIT-PLANTED IN PLANTING PITS EXCAVATED 2X THE DIAMETER OF THE PLANT. PITS SHALL BE BACKFILLED WITH A 30/70 MIX OF STEERCO TO NATIVE SOIL. PLANTS SHALL BE INSTALLED 2" HIGH AND SURFACED MULCHED TO A DEPTH OF 3" WITH HOG-FUEL PLACED CONTINUOUSLY THROUGHOUT THE PLANTING BED.
5. ALL PLANTS SHALL BE NURSERY GROWN (IN W. WA OR OR.) FOR AT LEAST 1 YEAR FROM PURCHASE DATE, FREE FROM DISEASE OR PESTS, WELL-ROOTED, BUT NOT ROOT-BOUND AND TRUE TO SPECIES.
6. LANDSCAPE CONTRACTOR TO INSTALL DRIP OR LOW-FLOW IRRIGATION SYSTEM CAPABLE OF HEAD TO HEAD COVERAGE OF ALL PLANTINGS.
7. ALL PLANTINGS SHALL BE IRRIGATED AT A RATE OF 1/2" OF FLOW 2-3 TIMES WEEKLY, FROM JUNE 15-OCT 15 THE FIRST YEAR AFTER PLANTING. THE SECOND YEAR, FLOW SHOULD BE REDUCED TO PROVIDE 1/2" OF FLOW 1-2 TIMES WEEKLY FROM JULY 1-SEPT 30. THE SYSTEM CAN BE REMOVED AFTER 3 YEARS.
8. UPON APPROVAL OF PLANTING INSTALLATION BY AOA, MERCER ISLAND WILL BE NOTIFIED TO CONDUCT A SITE REVIEW FOR FINAL APPROVAL OF CONSTRUCTION.
9. MAINTENANCE SHALL BE IMPLEMENTED ON A REGULAR BASIS ACCORDING TO THE SCHEDULE BELOW.

ANNUAL MAINTENANCE SCHEDULE

MAINTENANCE ITEM	J	F	M	A	M	J	J	A	S	O	N	D
WEED CONTROL			1			1	1			1		
GENERAL MAINT.			1		1	1				1		
WATERING - YEAR 1						4	8	8	8	4		
WATERING - YEAR 2							4	4	4			


1-8 = NUMBER OF TIMES TASK SHALL BE PERFORMED PER MONTH.

MAINTENANCE WILL INCLUDE:


1. REMOVAL OF NON-NATIVE PLANTS, BY HAND, AS LISTED ABOVE.
2. CONTINUED APPLICATION OF IRRIGATION, AS NOTED ABOVE.
3. REMOVAL OF PEST INFESTATIONS, LIKE TENT CATERPILLAR AND SPRUCE APHID.
4. THINNING OF RED ALDER AND MOWING OF TALL GRASSES, AS DIRECTED BY AOA TO ENSURE SURVIVAL OF PLANTED SPECIES.

PROJECT: 6656
 DRAWN: SO
 SCALE: AS NOTED
 DATE: 8-23-24
 REVISED: 5/5

FIGURE 5: PLANTING DETAILS & SPECIFICATIONS
 SEASCAPE HOMES
 FOREST AVE - BUFFER MITIGATION PLAN
 MERCER ISLAND, WASHINGTON
 PARCELS 1410300057 & -0059

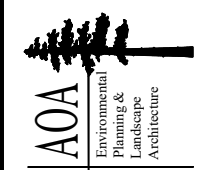


Altmann Oliver Associates, LLC
 Environmental Planning & Landscape Architecture
 PO Box 578 - Camanion, WA 98014
 Office (425) 333-4338 Fax (425) 333-4399

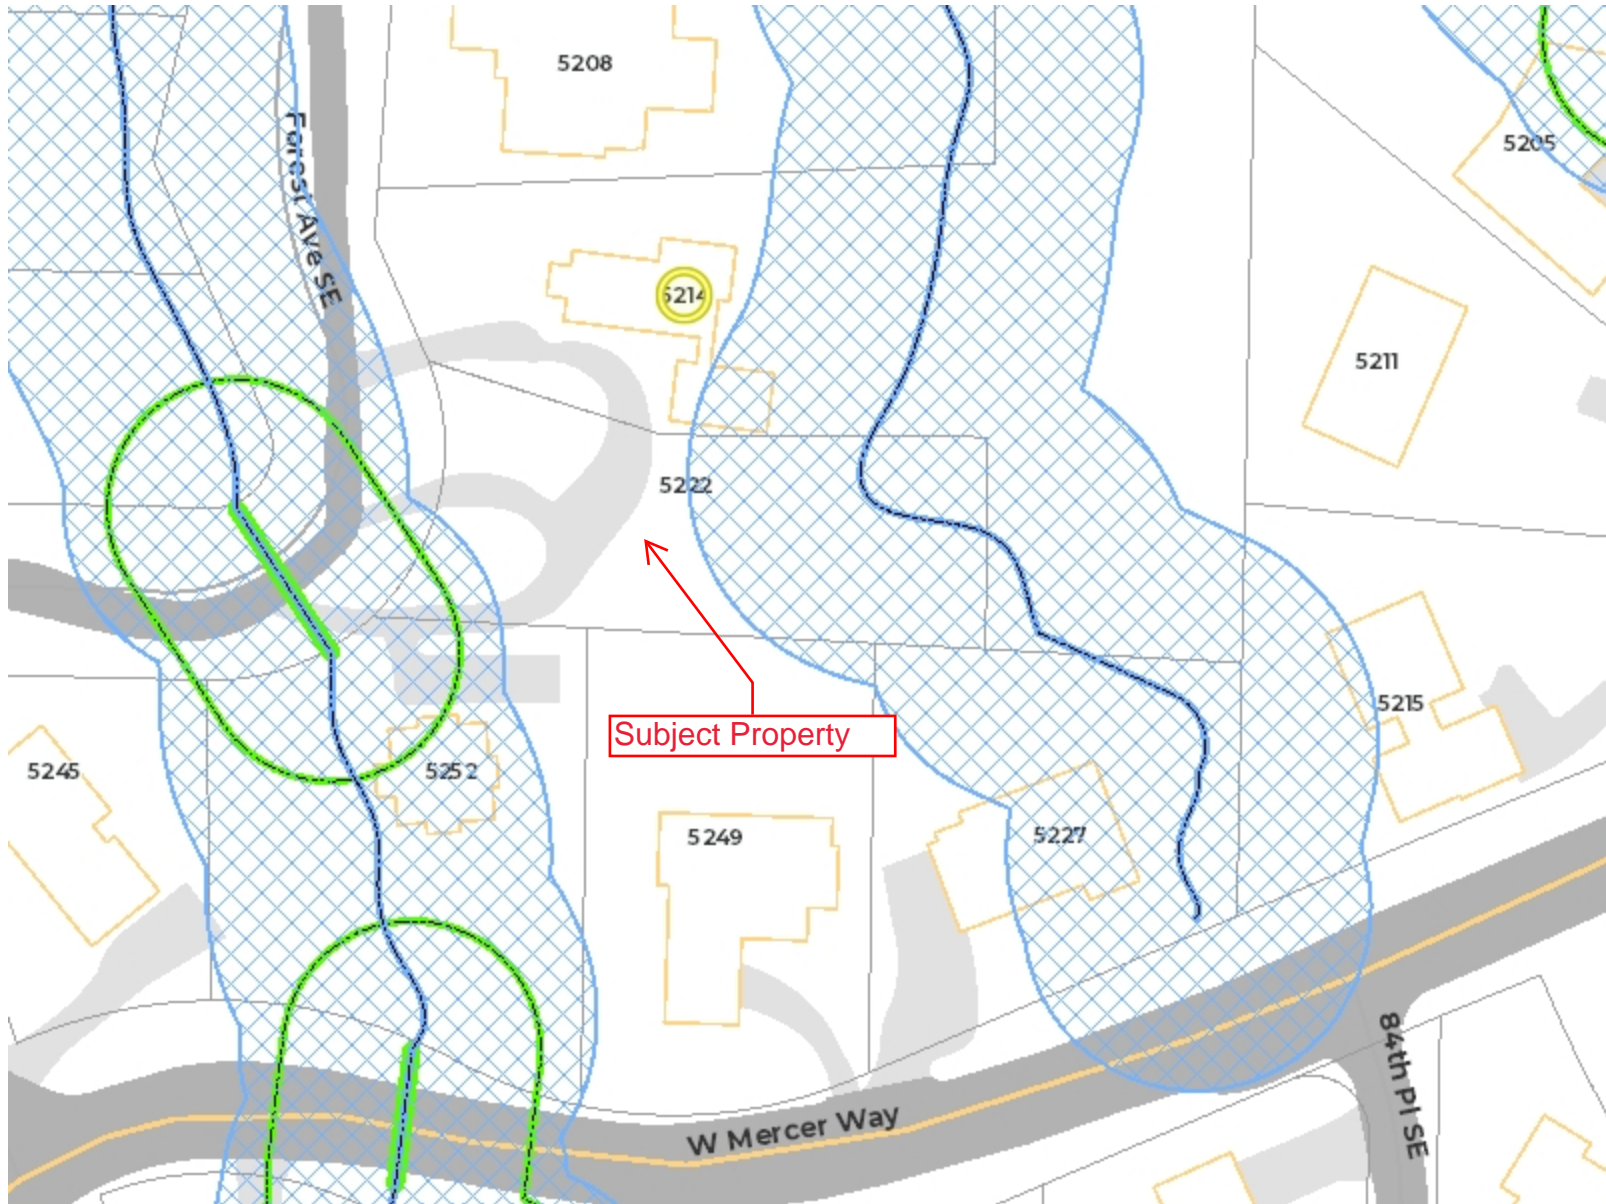

Legend

- Unpiped Watercourse**
 - Type "F" = Fish
 - Type "Np" = Non-Fish
 - Type "Ns" = Non-Fish Seasonal
 - Type "Np" (Unverified)
 - Type "Ns" (Unverified)
- Piped Watercourse**
- Watercourse Buffer/Setback**
 - Type "F" = 120-Ft Buffer
 - Type "Np" = 60-Ft Buffer
 - Type "Ns" = 60-Ft Buffer
 - Type "Np" Unverified = 60-Ft Buffer
 - Type "Ns" Unverified = 60-Ft Buffer
 - Piped Type F/Np/Ns = 45-Ft Setback
- Address**
 - Building
 - Property Line
 - Docks
 - Freeway
 - Major Street
 - Street
 - Paved Driveway
 - Paved Road
 - Paved Parking Area
 - Parks
 - Lake Washington

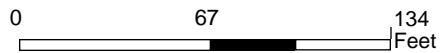


1 inch =
133.6960385 feet



Disclaimer: These maps were developed by the City of Mercer Island and are intended to be a general purpose digital reference tool. These maps are not an accepted legal instrument for describing, establishing, recording or maintaining descriptions for property concerns or boundaries. The City makes no representation or warranty with respect to the accuracy or currency of these data sets, especially in regard to labeling of surveyed dimensions, or agreement with official sources such as records of survey, or mapped locations of features.

Notes

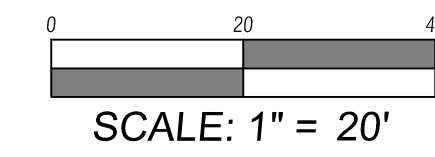

MERIDIAN

STATE PLANE COORDINATE SYSTEM - NORTH ZONE NAD83 (2011)
BASED ON RAPID STATIC GPS MEASUREMENTS WITH OPUS SOLUTION.

VERTICAL DATUM

NAVD 88 (GEOID 18)
BASED ON RAPID STATIC GPS MEASUREMENTS WITH OPUS SOLUTION.

BENCHMARKS

TBM-A
FOUND 4"x4" CONC MON WITH 2" BRASS DISC 1" LS#2534 WITH PLUNCH 0.3 BELOW GRADE IN CASE 69.6' NW OF NW PROP CORNER.
ELEV. = 104.53

TBM-B
FOUND 1/2" REBAR AND MGA CONTROL CAP AT W SIDE FOREST DRIVE, 0.5' SW OF WEST EDGE ASPHALT PAVEMENT AND 15.5' W OF CB-5078.
ELEV. = 113.94

NOTES

- A 5" ELECTRONIC TOTAL STATION WAS USED FOR THIS FIELD TRAVERSE SURVEY. ALL EQUIPMENT HAS BEEN MAINTAINED IN ACCORDANCE WITH THE MANUFACTURER'S GUIDELINES. ACCURACY MEETS OR EXCEEDS W.A.C. 332-130-090.
- THIS SURVEY WAS PERFORMED WITHOUT THE BENEFIT OF A TITLE REPORT.
- THE INFORMATION DEPICTED ON THIS MAP REPRESENTS THE RESULTS OF A SURVEY MADE ON THE DATE INDICATED AND CAN ONLY BE CONSIDERED AS INDICATING THE GENERAL CONDITION EXISTING AT THAT TIME. ALL CONTROL INDICATED AS "FOUND" WAS RECOVERED FOR THIS PROJECT IN FEBRUARY 18, 2020, UNLESS OTHERWISE NOTED.
- UNDERGROUND UTILITIES WERE LOCATED BASED ON SURFACE EVIDENCE (I.E. PAINT MARKS, SAW CUTS IN PAVEMENT, COVERS, ETC.). THE CONTRACTOR SHALL VERIFY THE EXACT LOCATION, ELEVATION, AND SIZE OF EXISTING UTILITIES PRIOR TO CONSTRUCTION.
- TREE SIZES AND SPECIES WERE DETERMINED TO THE BEST OF OUR ABILITY. MEAD GILMAN AND ASSOCIATES DOES NOT WARRANT THE ACCURACY OF THE SIZE AND SPECIES OF ANY TREES SHOWN HEREON. ALL TREE SIZES SHOULD BE VERIFIED BY A TRAINED ARBORIST.
- THIS MAP DOES NOT INTEND TO SHOW ALL EASEMENTS OF RECORD.
- ALL CONTOUR INFORMATION EAST OF THE NATIVE GROWTH PROTECTION AREA BOUNDARY WAS GENERATED FROM PUBLIC LIDAR DATA.
- FLAGS AT OHW ARE SET BY ALTMANN OLIVER ASSOCIATES, LLC IN JANUARY OF 2023.
- THIS UPDATE TO THE TOPOGRAPHIC SURVEY IS INTENDED TO JUST SHOW THE NEW BUFFER AND ORDINARY HIGH WATER FLAGS. NO ATTEMPT TO UPDATE ANY OTHER ASPECT OF THE MAP HAS BEEN DONE.

LEGAL DESCRIPTION

LOTS 1-4, KNUTSON SHORT PLAT, MERCER ISLAND SHORT PLAT NO SUB07-003 AS RECORDED UNDER REC. NO. 20071210900010.



REFERENCES

- ROS REC. NO. 20071210001864, VOL. 236, PG. 232.
- MERCER ISLAND SHORT PLAT NO SUB07-003, REC. NO. 20071210900010.

LEGEND

- SET 1/2" X 24" REBAR WITH YELLOW PLASTIC CAP STAMPED "MGA 35145 48383"
- FOUND CORNER
- ⊕ FOUND MONUMENT
- ⊕ TEMPORARY BENCHMARK
- ⊕ GAS VALVE
- ⊕ ELECTRICAL JUNCTION BOX
- ⊕ UTILITY POLE
- ⊕ CATCH BASIN - TYPE I
- ⊕ CATCH BASIN - TYPE II
- ⊕ STORM CLEANOUT
- ⊕ YARD DRAIN
- ⊕ SEWER MANHOLE
- ⊕ FIRE HYDRANT
- ⊕ HOSE BIB
- ⊕ WATER METER
- ⊕ WATER VALVE
- ⊕ BOLLARD
- ⊕ SIGN
- ⊕ SOIL TEST PIT
- CONIFEROUS TREE
- DECIDUOUS TREE
- ASPHALT
- FENCE LINE
- OVERHEAD POWER LINES
- SANITARY SEWER LINE
- STORM DRAIN LINE
- GAS LINE
- WATER MAIN
- ASPHALT HATCH
- CONCRETE HATCH
- DECK HATCH
- GRAVEL HATCH
- C CEDAR
- D DECIDUOUS
- E ELM
- H HEMLOCK
- M MAPLE
- CS CONC SLAB
- FF FINISH FLOOR
- FL FLOW LINE/ ASPH THICKENED EDGE
- ST STAIRS
- WF# WETLAND FLAG NUMBER
- OHW FLAGGED OVERHEAD WATER LINE

TAG TABLE			
TAG #	RADIUS	DIRECTION/A	LENGTH
L1		N 23°14'44" W	44.63
L2		N 02°05'47" E	17.18

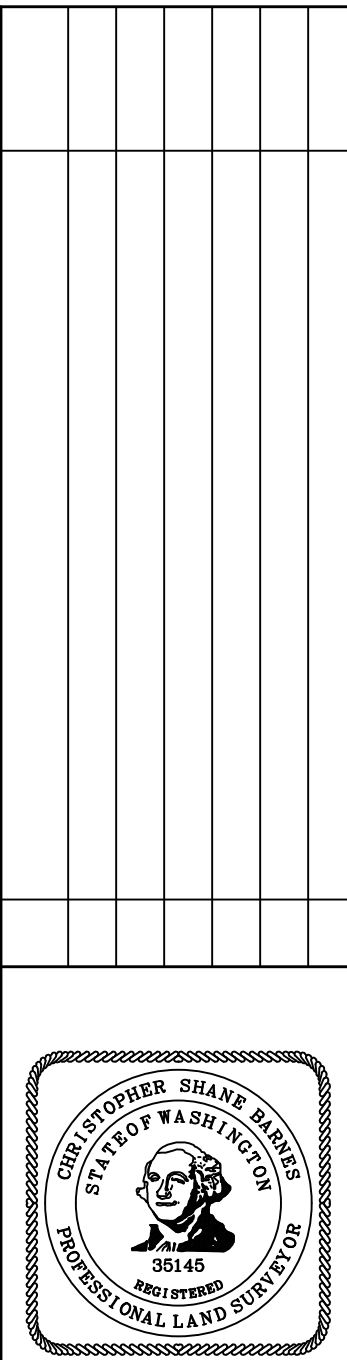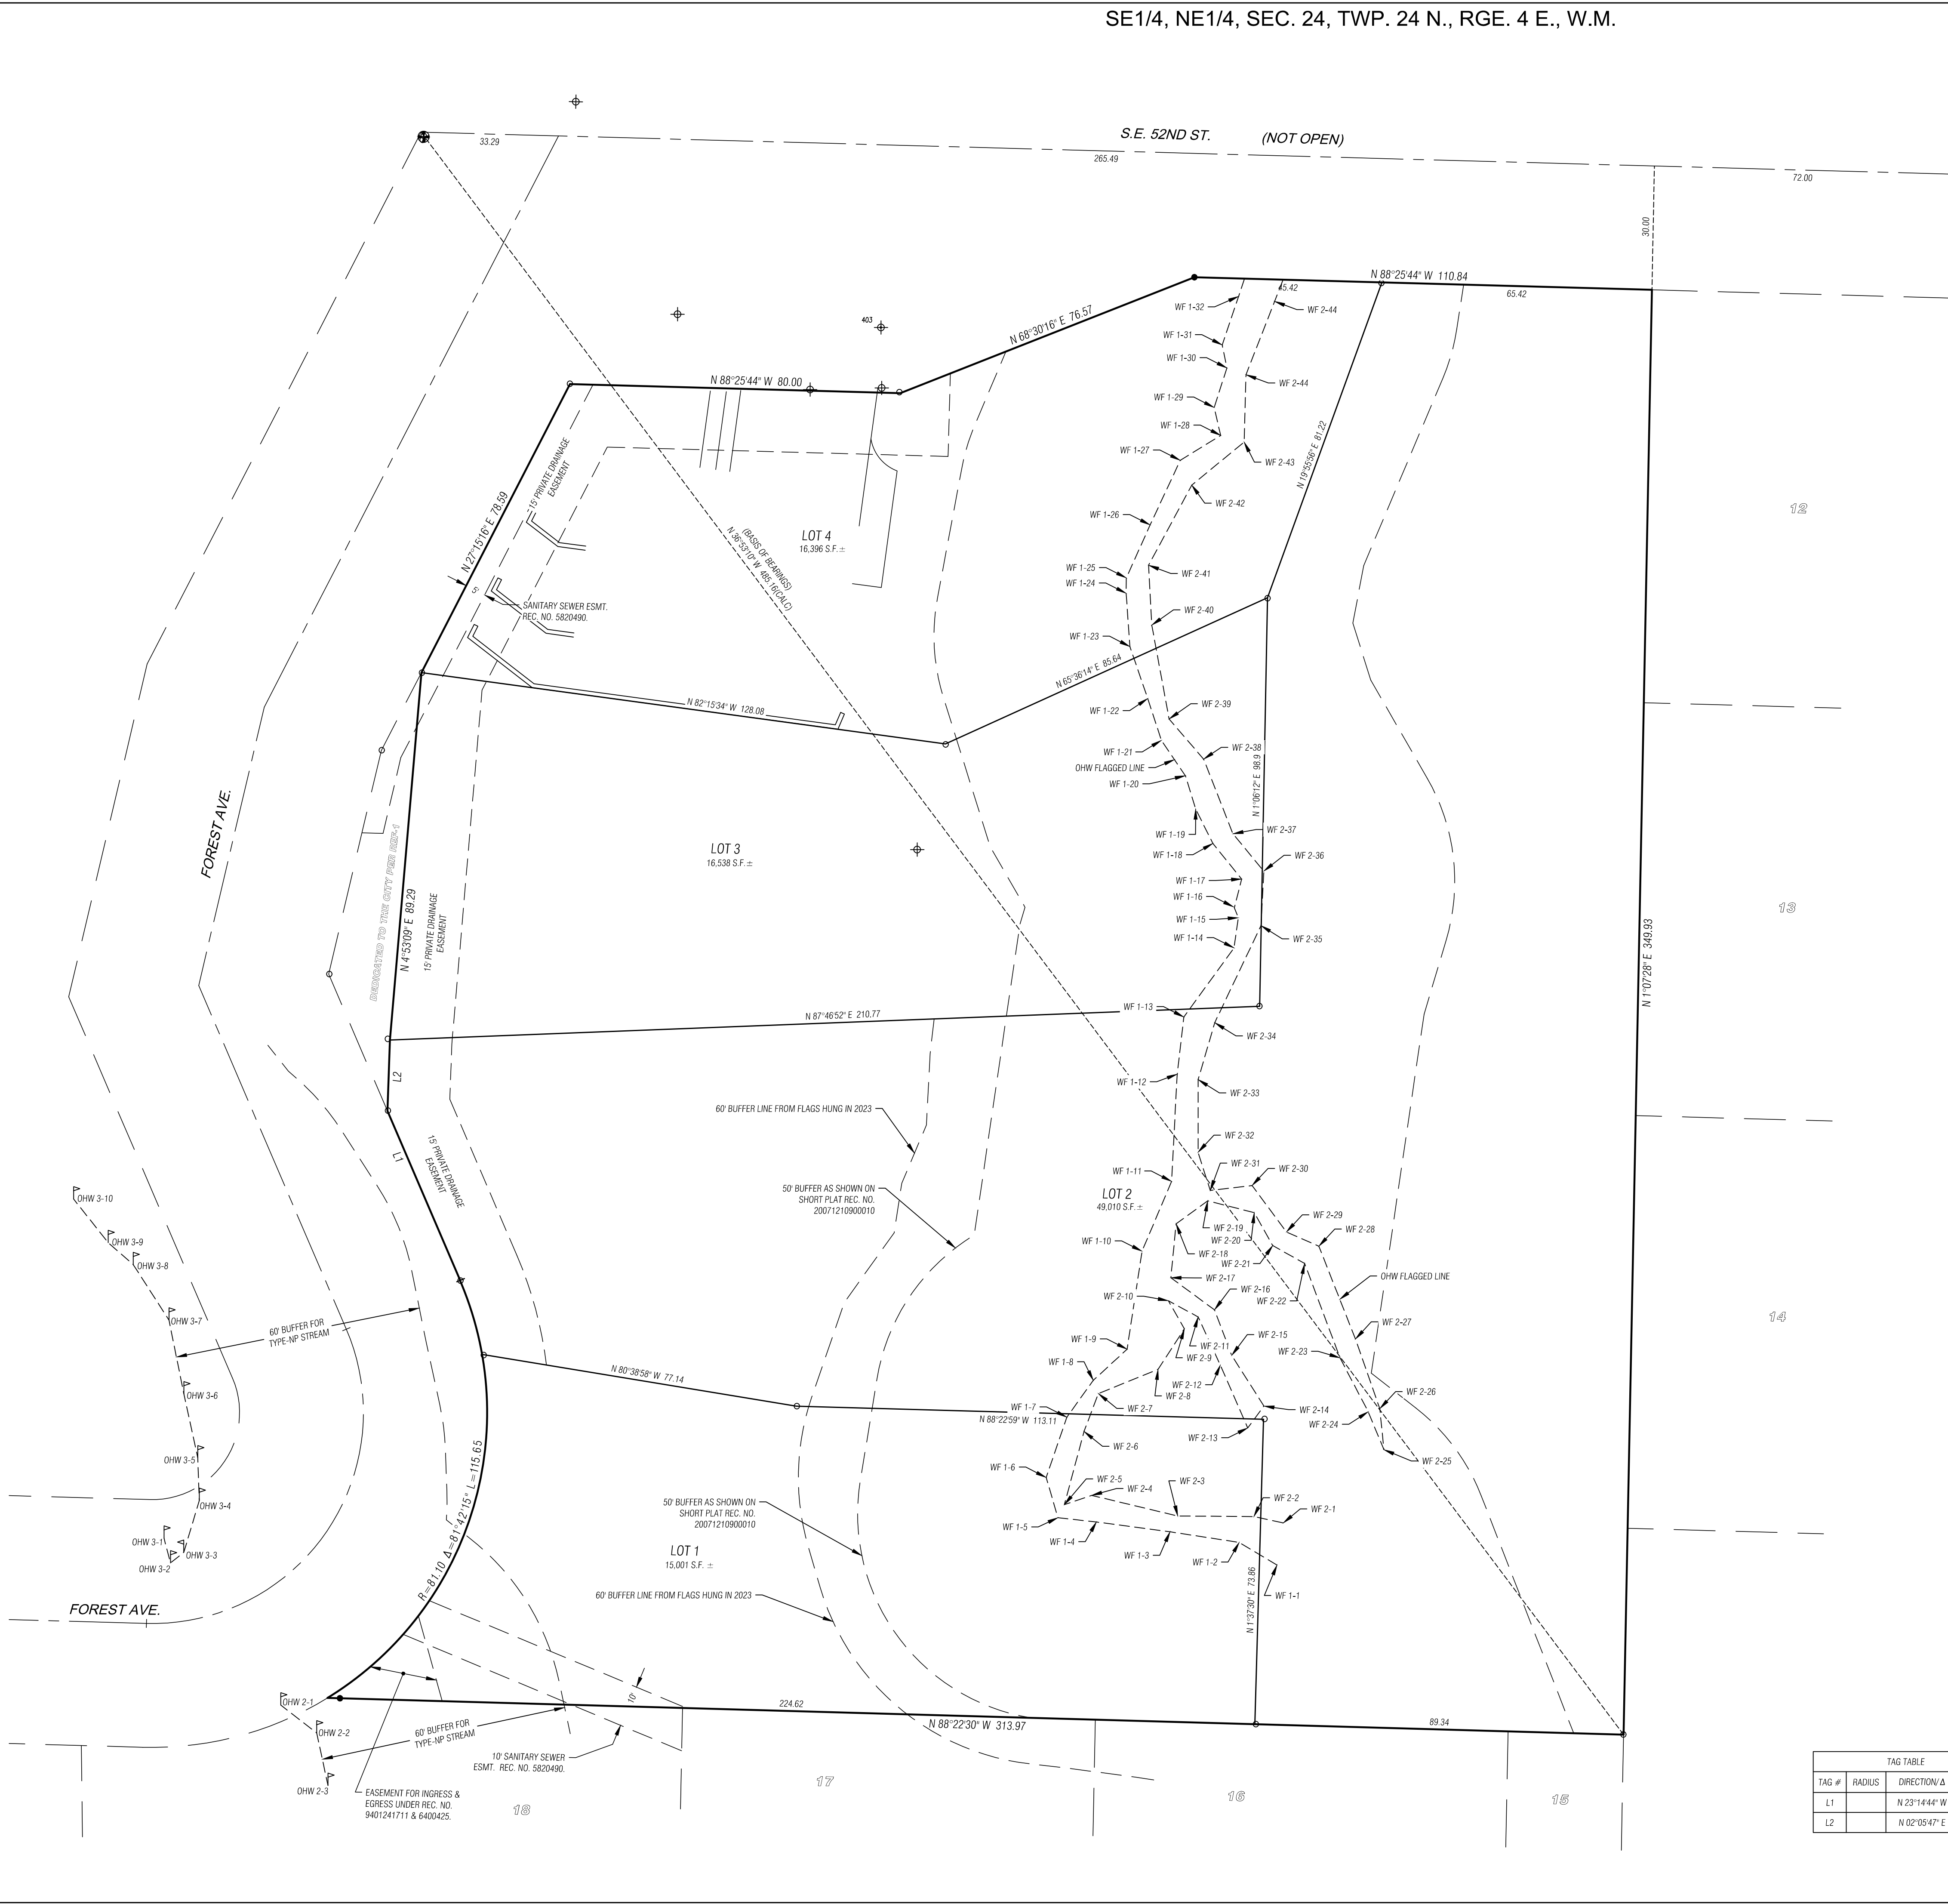

MEAD GILMAN
LAND SURVEYORS



FOREST AVE LOTS
BOUNDARY & TOPOGRAPHIC SURVEY
SEASCAPE HOMES
PO BOX 40568
BELLEVUE WA 98015

DRAWN BY: **LSD**
REVIEWED BY: **CSB**
DATE: **03-11-2020**
JOB NO: **20011**
SHEET: **1 OF 1**

King County iMap



King County, EagleView Technologies, Inc.

The information included on this map has been compiled by King County staff from a variety of sources and is subject to change without notice. King County makes no representations or warranties, express or implied, as to accuracy, completeness, timeliness, or rights to the use of such information. This document is not intended for use as a survey product. King County shall not be liable for any general, special, indirect, incidental, or consequential damages including, but not limited to, lost revenues or lost profits resulting from the use or misuse of the information contained on this map. Any sale of this map or information on this map is prohibited except by written permission of King County.

Date: 6/19/2024

Notes:



King County

ATTACHMENT A

DATA SHEETS

WETLAND DETERMINATION DATA FORM – Western Mountains, Valleys, and Coast Region

Project Site: Parcel 141030-0057 City/County: Mercer Island/ Sampling Date: 5-17-24
 Applicant/Owner: Tellefson State: WA Sampling Point: DP#1
 Investigator(s): John Altmann, Dain Altmann, Jason Panzera Section, Township, Range: S24, T24N, R4E
 Landform (hillslope, terrace, etc.): slope Local relief (concave, convex, none): concave Slope (%): _____
 Subregion (LRR): A Lat: 47.5556 Long: -122.22801 Datum: _____
 Soil Map Unit Name: AqC NWI classification: _____
 Are climatic / hydrologic conditions on the site typical for this time of year? Yes No (If no, explain in Remarks.)
 Are Vegetation , Soil , or Hydrology , significantly disturbed? Are "Normal Circumstances" present? Yes No
 Are Vegetation , Soil , or Hydrology , naturally problematic? (If needed, explain any answers in Remarks.)

SUMMARY OF FINDINGS – Attach site map showing sampling point locations, transects, important features, etc.

Hydrophytic Vegetation Present?	Yes <input type="checkbox"/>	No <input checked="" type="checkbox"/>	Is the Sampled Area within a Wetland?	Yes <input type="checkbox"/>	No <input checked="" type="checkbox"/>
Hydric Soil Present?	Yes <input type="checkbox"/>	No <input checked="" type="checkbox"/>		Yes <input type="checkbox"/>	No <input checked="" type="checkbox"/>
Wetland Hydrology Present?	Yes <input type="checkbox"/>	No <input checked="" type="checkbox"/>		Yes <input type="checkbox"/>	No <input checked="" type="checkbox"/>
Remarks: <u>Upland plot, see map for location.</u>					

VEGETATION – Use scientific names of plants

Tree Stratum (Plot size: 10)	Absolute % Cover	Dominant Species?	Indicator Status	Dominance Test Worksheet:																
1. <u><i>Thuja plicata</i></u>	<u>100</u>	<u>yes</u>	<u>FAC</u>	Number of Dominant Species That Are OBL, FACW, or FAC: <u>1</u> (A) Total Number of Dominant Species Across All Strata: <u>6</u> (B) Percent of Dominant Species That Are OBL, FACW, or FAC: <u>16</u> (A/B)																
2. _____	_____	_____	_____																	
3. _____	_____	_____	_____																	
4. _____	_____	_____	_____																	
50% = <u>50</u> , 20% = <u>20</u>	<u>100</u>	= Total Cover		Prevalence Index worksheet: <table style="width: 100%; border: none;"> <tr> <td style="text-align: center;"><u>Total % Cover of:</u></td> <td style="text-align: center;"><u>Multiply by:</u></td> </tr> <tr> <td>OBL species _____</td> <td>x1 = _____</td> </tr> <tr> <td>FACW species _____</td> <td>x2 = _____</td> </tr> <tr> <td>FAC species _____</td> <td>x3 = _____</td> </tr> <tr> <td>FACU species _____</td> <td>x4 = _____</td> </tr> <tr> <td>UPL species _____</td> <td>x5 = _____</td> </tr> <tr> <td>Column Totals: _____ (A)</td> <td>_____ (B)</td> </tr> <tr> <td colspan="2" style="text-align: center;">Prevalence Index = B/A = _____</td> </tr> </table>	<u>Total % Cover of:</u>	<u>Multiply by:</u>	OBL species _____	x1 = _____	FACW species _____	x2 = _____	FAC species _____	x3 = _____	FACU species _____	x4 = _____	UPL species _____	x5 = _____	Column Totals: _____ (A)	_____ (B)	Prevalence Index = B/A = _____	
<u>Total % Cover of:</u>	<u>Multiply by:</u>																			
OBL species _____	x1 = _____																			
FACW species _____	x2 = _____																			
FAC species _____	x3 = _____																			
FACU species _____	x4 = _____																			
UPL species _____	x5 = _____																			
Column Totals: _____ (A)	_____ (B)																			
Prevalence Index = B/A = _____																				
<u>Sapling/Shrub Stratum (Plot size: 10)</u>																				
1. <u><i>Mahonia nervosa</i></u>	<u>40</u>	<u>yes</u>	<u>FACU</u>	Hydrophytic Vegetation Indicators: <input type="checkbox"/> 1 – Rapid Test for Hydrophytic Vegetation <input type="checkbox"/> 2 - Dominance Test is >50% <input type="checkbox"/> 3 - Prevalence Index is ≤3.0 ¹ <input type="checkbox"/> 4 - Morphological Adaptations ¹ (Provide supporting data in Remarks or on a separate sheet) <input type="checkbox"/> 5 - Wetland Non-Vascular Plants ¹ <input type="checkbox"/> Problematic Hydrophytic Vegetation ¹ (Explain) ¹ Indicators of hydric soil and wetland hydrology must be present, unless disturbed or problematic.																
2. <u><i>Oemleria cerasiformis</i></u>	<u>40</u>	<u>yes</u>	<u>FACU</u>																	
3. <u><i>Ilex aquifolium</i></u>	<u>20</u>	<u>yes</u>	<u>FACU</u>																	
4. _____	_____	_____	_____																	
5. _____	_____	_____	_____																	
50% = <u>50</u> , 20% = <u>20</u>	<u>100</u>	= Total Cover																		
<u>Herb Stratum (Plot size: 10)</u>																				
1. <u><i>Polystichum munitum</i></u>	<u>10</u>	<u>yes</u>	<u>FACU</u>																	
2. _____	_____	_____	_____																	
3. _____	_____	_____	_____																	
50% = <u>5</u> , 20% = <u>2</u>	<u>10</u>	= Total Cover																		
<u>Woody Vine Stratum (Plot size: 10)</u>																				
1. <u><i>Vinca minor</i></u>	<u>10</u>	<u>yes</u>	<u>NL (UPL)</u>	Hydrophytic Vegetation Present? Yes <input type="checkbox"/> No <input checked="" type="checkbox"/>																
2. _____	_____	_____	_____																	
50% = <u>5</u> , 20% = <u>2</u>	<u>10</u>	= Total Cover																		
% Bare Ground in Herb Stratum _____																				
Remarks:																				

SOIL

Profile Description: (Describe to the depth needed to document the indicator or confirm the absence of indicators.)								
Depth (inches)	Matrix		Redox Features				Texture	Remarks
	Color (moist)	%	Color (moist)	%	Type ¹	Loc ²		
0-16	10YR3/6	100	_____	_____	_____	_____	silt loam	_____
_____	_____	_____	_____	_____	_____	_____	_____	_____
_____	_____	_____	_____	_____	_____	_____	_____	_____
¹ Type: C= Concentration, D=Depletion, RM=Reduced Matrix, CS=Covered or Coated Sand Grains. ² Location: PL=Pore Lining, M=Matrix								
Hydric Soil Indicators: (Applicable to all LRRs, unless otherwise noted.)						Indicators for Problematic Hydric Soils³:		
<input type="checkbox"/> Histosol (A1)			<input type="checkbox"/> Sandy Redox (S5)			<input type="checkbox"/> 2 cm Muck (A10)		
<input type="checkbox"/> Histic Epipedon (A2)			<input type="checkbox"/> Stripped Matrix (S6)			<input type="checkbox"/> Red Parent Material (TF2)		
<input type="checkbox"/> Black Histic (A3)			<input type="checkbox"/> Loamy Mucky Mineral (F1) (except MLRA 1)			<input type="checkbox"/> Very Shallow Dark Surface (TF12)		
<input type="checkbox"/> Hydrogen Sulfide (A4)			<input type="checkbox"/> Loamy Gleyed Matrix (F2)			<input type="checkbox"/> Other (Explain in Remarks)		
<input type="checkbox"/> Depleted Below Dark Surface (A11)			<input type="checkbox"/> Depleted Matrix (F3)			³ Indicators of hydrophytic vegetation and wetland hydrology must be present, unless disturbed or problematic.		
<input type="checkbox"/> Thick Dark Surface (A12)			<input type="checkbox"/> Redox Dark Surface (F6)					
<input type="checkbox"/> Sandy Mucky Mineral (S1)			<input type="checkbox"/> Depleted Dark Surface (F7)					
<input type="checkbox"/> Sandy Gleyed Matrix (S4)			<input type="checkbox"/> Redox Depressions (F8)					
Restrictive Layer (if present):					Hydric Soils Present?			
Type: _____					Yes <input type="checkbox"/> No <input checked="" type="checkbox"/>			
Depth (inches): _____								
Remarks: no redoximorphic features								

HYDROLOGY

Wetland Hydrology Indicators:					
Primary Indicators (minimum of one required; check all that apply)			Secondary Indicators (2 or more required)		
<input type="checkbox"/> Surface Water (A1)	<input type="checkbox"/> High Water Table (A2)	<input type="checkbox"/> Saturation (A3)	<input type="checkbox"/> Water-Stained Leaves (B9)	<input type="checkbox"/> Water-Stained Leaves (B9)	<input type="checkbox"/> Water-Stained Leaves (B9)
<input type="checkbox"/> Water Marks (B1)	<input type="checkbox"/> Sediment Deposits (B2)	<input type="checkbox"/> Drift Deposits (B3)	<input type="checkbox"/> Salt Crust (B11)	(MLRA 1, 2, 4A, and 4B)	
<input type="checkbox"/> Algal Mat or Crust (B4)	<input type="checkbox"/> Iron Deposits (B5)	<input type="checkbox"/> Surface Soil Cracks (B6)	<input type="checkbox"/> Aquatic Invertebrates (B13)	<input type="checkbox"/> Drainage Patterns (B10)	<input type="checkbox"/> Dry-Season Water Table (C2)
<input type="checkbox"/> Inundation Visible on Aerial Imagery (B7)	<input type="checkbox"/> Sparsely Vegetated Concave Surface (B8)		<input type="checkbox"/> Hydrogen Sulfide Odor (C1)	<input type="checkbox"/> Saturation Visible on Aerial Imagery (C9)	<input type="checkbox"/> Geomorphic Position (D2)
			<input type="checkbox"/> Oxidized Rhizospheres along Living Roots (C3)	<input type="checkbox"/> Shallow Aquitard (D3)	<input type="checkbox"/> FAC-Neutral Test (D5)
			<input type="checkbox"/> Presence of Reduced Iron (C4)	<input type="checkbox"/> Raised Ant Mounds (D6) (LRR A)	<input type="checkbox"/> Frost-Heave Hummocks (D7)
			<input type="checkbox"/> Recent Iron Reduction in Tilled Soils (C6)		
			<input type="checkbox"/> Stunted or Stresses Plants (D1) (LRR A)		
			<input type="checkbox"/> Other (Explain in Remarks)		
Field Observations:			Wetland Hydrology Present?		
Surface Water Present?	Yes <input type="checkbox"/> No <input checked="" type="checkbox"/>	Depth (inches): _____	Yes <input type="checkbox"/> No <input checked="" type="checkbox"/>		
Water Table Present?	Yes <input type="checkbox"/> No <input checked="" type="checkbox"/>	Depth (inches): _____			
Saturation Present? (includes capillary fringe)	Yes <input type="checkbox"/> No <input checked="" type="checkbox"/>	Depth (inches): _____			
Describe Recorded Data (stream gauge, monitoring well, aerial photos, previous inspections), if available:					
Remarks: dry					