


Please add your comments and click Publish Comments so that other reviewers can automatically see them. Check for New Comments Publish Comments

EXISTING CONDITIONS

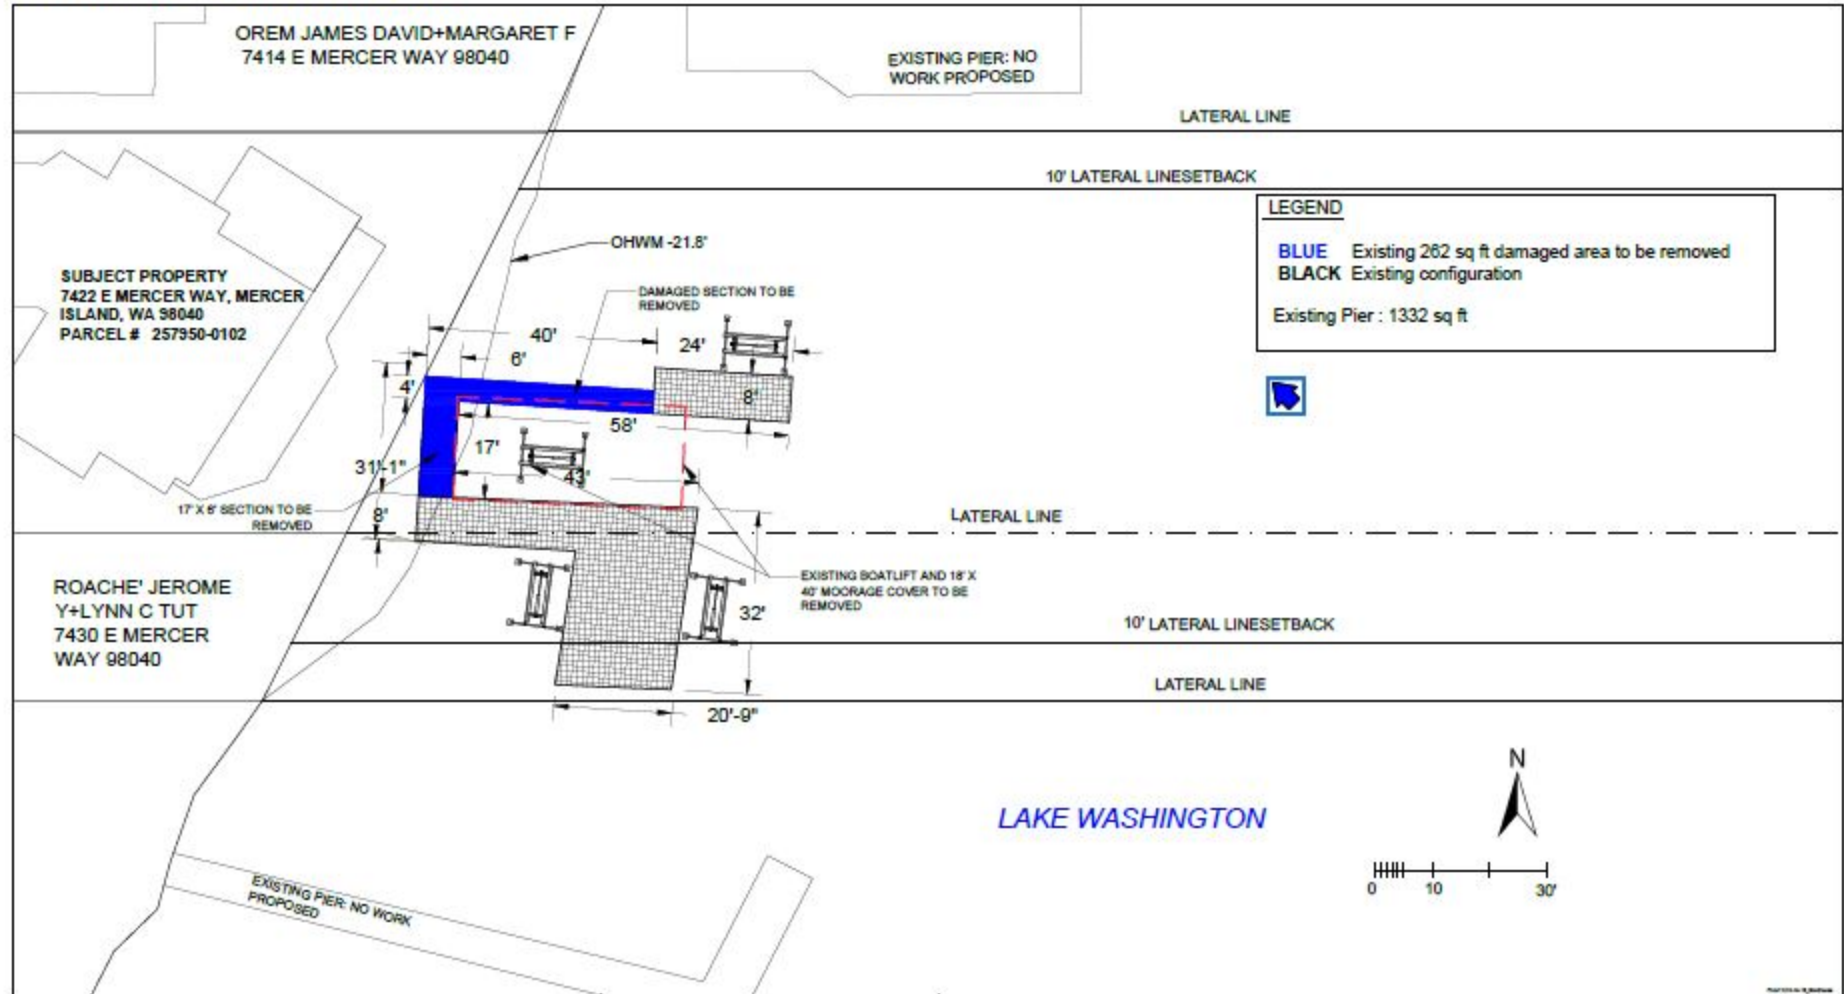

<p>PURPOSE: The proposed repair and extension of the pier is to provide for safe boat moorage for the owner's personal boat.</p>	<p>PREPARED BY: JACOB BAWDEN OF SEABORN PILE DRIVING 9311 SE 36TH ST, SUITE 204 MERCER ISLAND, WA 98040 OFFICE:206-236-1700 JACOB@SEABORNPILEDIVING.COM WWW.SEABORNPILEDIVING.COM</p>	<p>PROPOSED: Demo boathouse and damaged sections of dock to remove debris from water.</p>
<p>DATUM: CORPS OF ENGINEERS 1919 SE QUARTER OF SECTION 30, TOWNSHIP 24, RANGE 04 ADJACENT OWNERS: OREM JAMES DAVID+MARGARET F 7414 E MERCER WAY 98040 Address: 7430 E MERCER WAY 98040</p>		<p>IN: LAKE WASHINGTON AT: 7422 E. Mercer Way COUNTY: KING 47.53592 N. lat -122.21278 W. Long CREATED: 5/13/2019</p>

2 comments

PAGE 1 1 unread

Building Review (gareth.reece@mercergov.org) Oct 15

Please revise or delete the purpose statement (the proposed statement on the other side of the titleblock covers the scope)

Nicholas Comeaux ... May 8

This has been updated

PAGE 2

Building Review (gareth.reece@mercergov.org) Oct 15 ...

Please add a note that the contractor will verify that no existing framing to remain relies on the components to be removed.

Nicholas Comeaux ... May 8

Note has been added to the plans

Add a reply...