


**ROSEN TRELLIS REPLACEMENT**


5995 SE 30TH ST  
MERCER ISLAND, WA 98040

Designer's Stamp

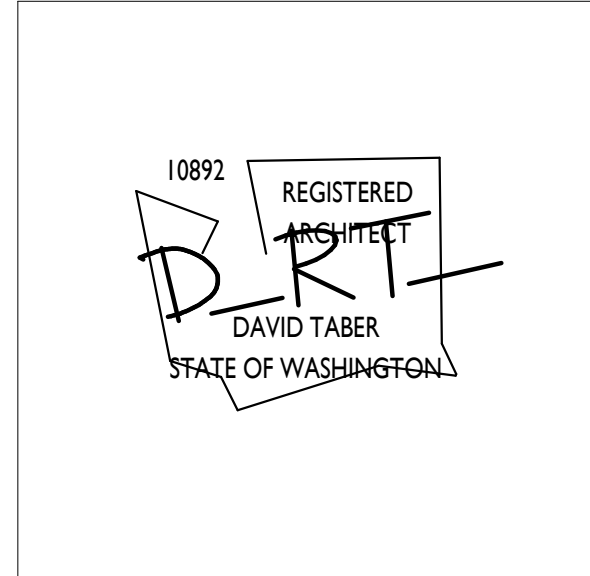

No.	Date	Revision

Code Official's Approval Stamp

 

Sheet Title

**MITIGATION PLAN**

Date


2025-01-31

Sheet Number


**A104**

**MITIGATION PLAN LEGEND**

- EXISTING TREE
- EROSION/POTENTIAL SLIDE AREA PER MICC MAP
- TERRACE ADDITION
- FOOTING EXCAVATION AREA
- 12" ARBORIST CHIPS OVER ROOT ZONES
- TREE PROTECTION FENCE

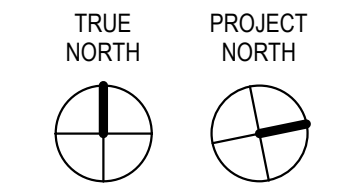


**GENERAL NOTES:**  
1. REFER TO PLANTING PLAN LP1.1 & LP1.2 DATED 12.27.24 FOR LANDSCAPE AND RE-VEGETATION PLANS.  
2. REFER TO SHEET A105 FOR ADDITIONAL TESC NOTES AND DETAILS.

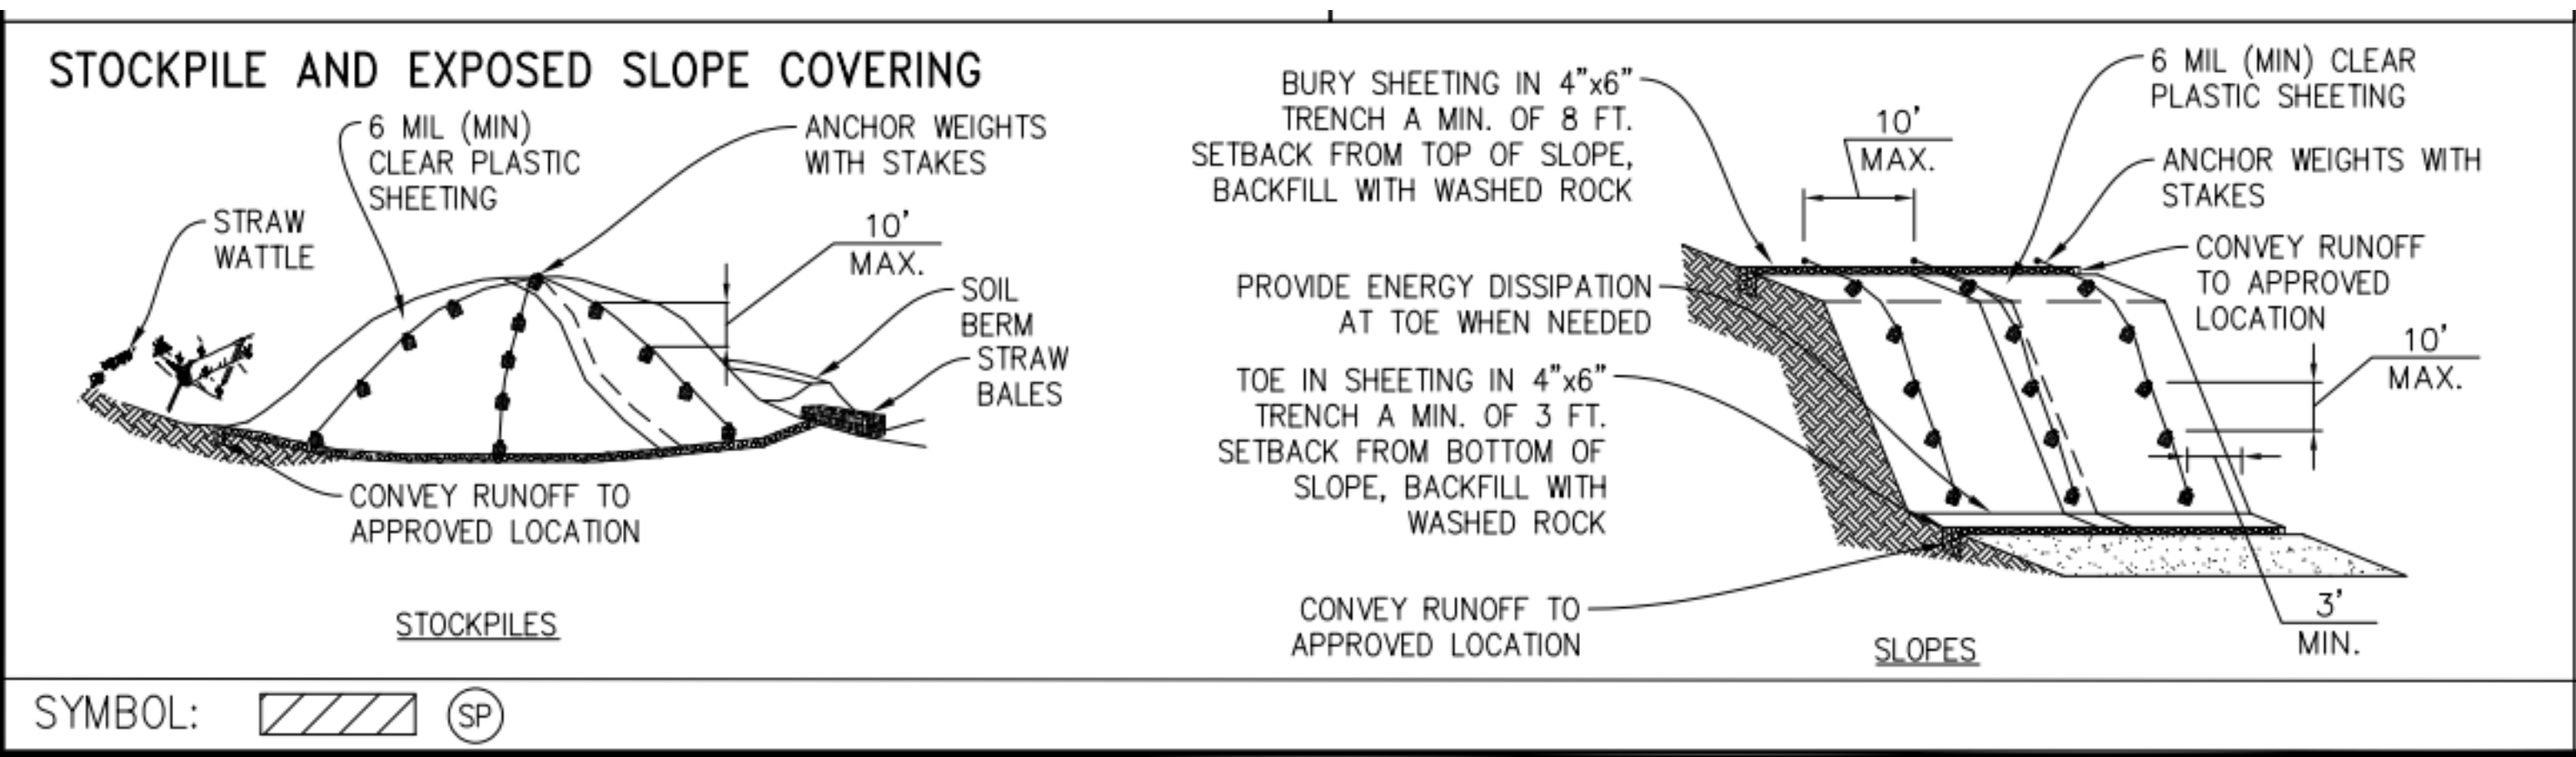

**ROSEN TRELLIS REPLACEMENT**


5995 SE 30TH ST  
MERCER ISLAND, WA 98040

Designer's Stamp

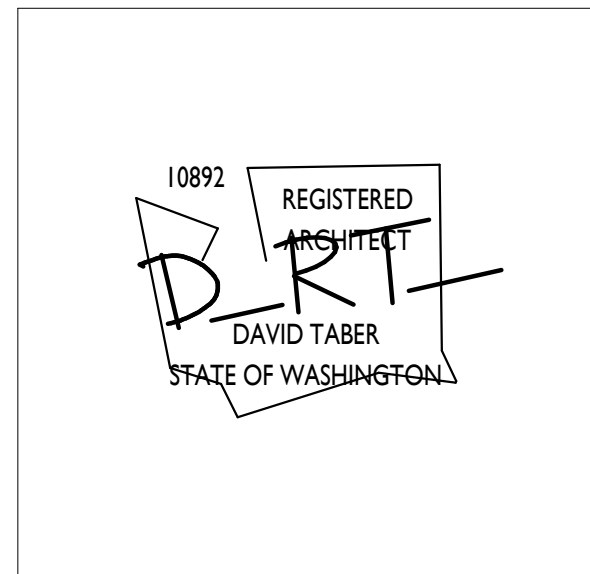

No. Date Revision

Code Official's Approval Stamp

 

Sheet Title

TESC DETAILS

Date

Sheet Number

**A105**

