


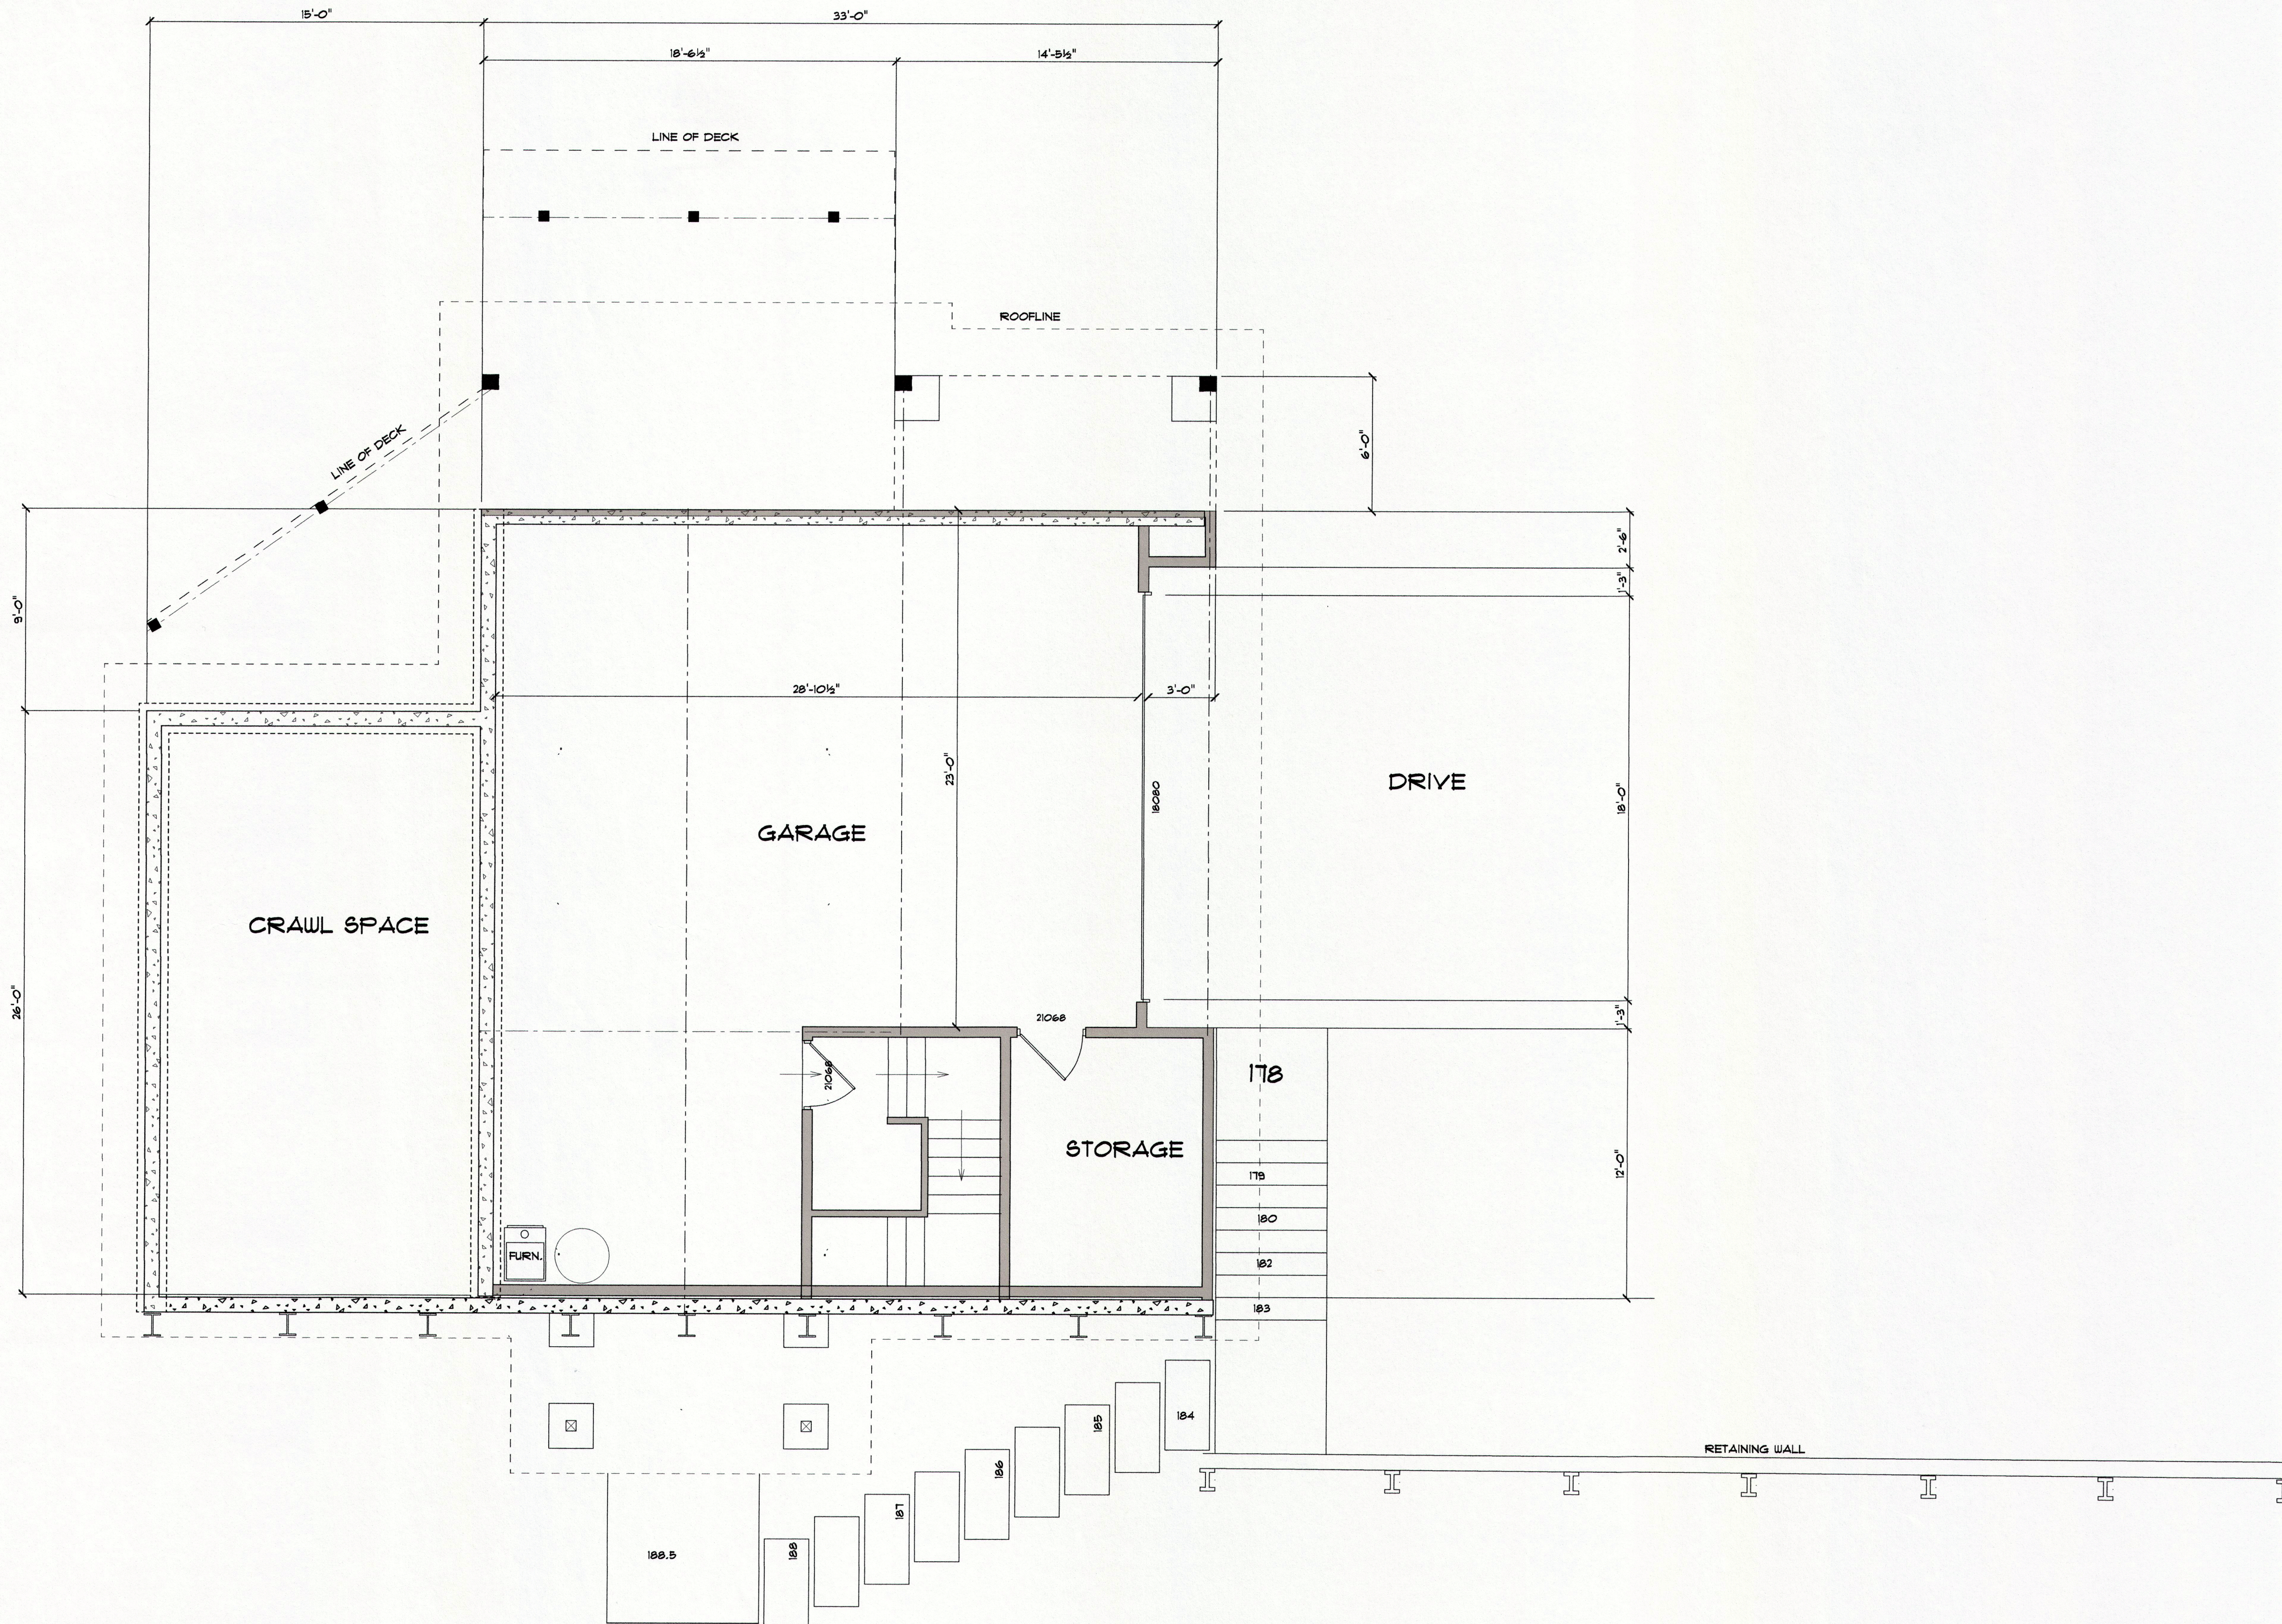

GARAGE AREA 1155 SF

RECEIVED
OCT 18 2016
CITY OF MERCER ISLAND
DEVELOPMENT SERVICE GROUP