


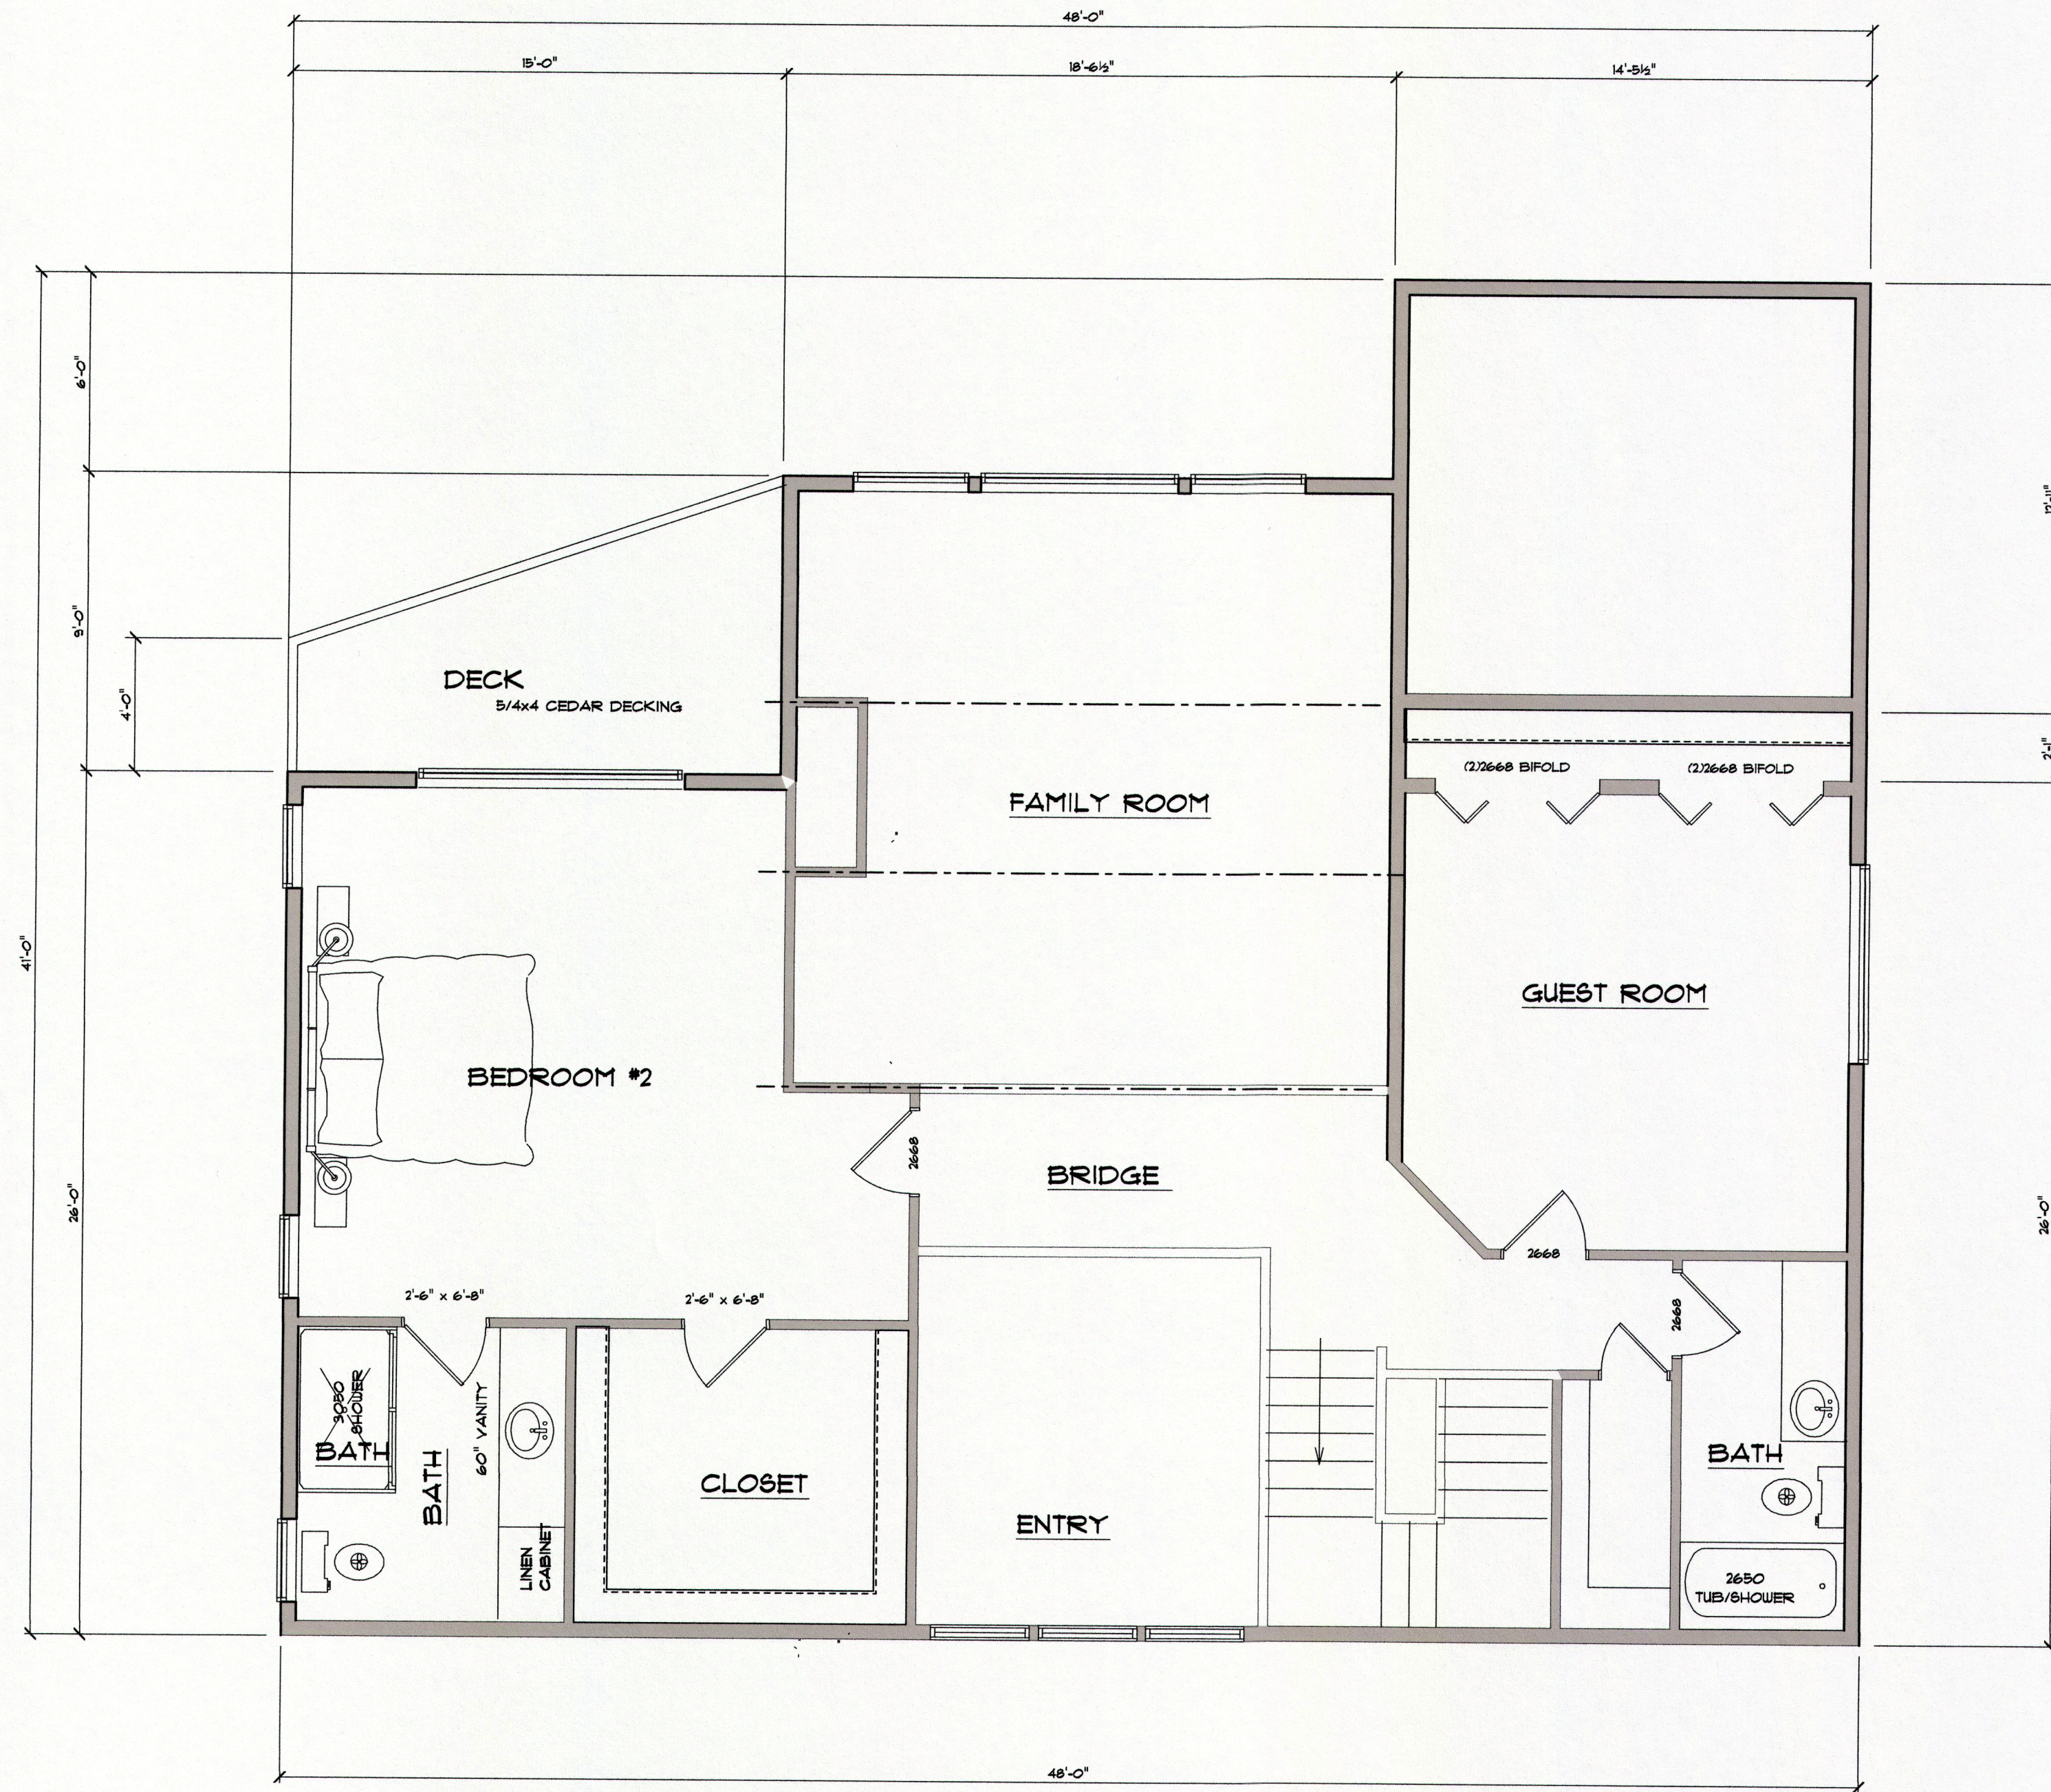

UPPER FLOOR 926 SF

RECEIVED
OCT 18 2016
CITY OF MERCER ISLAND
DEVELOPMENT SERVICE GROUP