

VICINITY MAP/NO SCALE
LEGAL DESCRIPTION

1/4 SEC: NE 11-24N-04E
 TAXLOT #: 217450 0035
 BLK 1 LOT 7-8-9-10 EAST SEATTLE
 ADD N 20 FT OF 7 & ALL OF 8-9-10 &
 SH LDS ADJ & POR VAC ST ADJ

LAT: 47-35'-02"
 LONG: 122-15'-13"

PURPOSE: MAINTAIN MOORAGE INTEGRITY DATUM: C.O.E. 0.0' EST. 1919		PROPOSED: REPAIR EXISTING PIER.
ADJACENT PROPERTY OWNERS: SEE SHEET #2	JOB NAME: ZECH MAIL ADD: 3041 60th AVE SE MERCER ISLAND, WA 98040 SITE ADD: SAME	IN: LAKE WASHINGTON AT: MERCER ISLAND COUNTY OF: KING STATE: WASHINGTON APPL. BY: <u>Marcia Zech</u> PAGE: 1 OF 3 DATE: 7/2/2025



① ANDERSON, VIRGINIA R.
3031 60th AVE SE

60th AVE SE

EXISTING PIER

24'

71'

$225' \pm$
N $80^{\circ}-34'-30''$ E

JOB SITE
3041 60th AVE SE

O.H.W. 21.85' AT
EXISTING CONCRETE
BULKHEAD

110'

EXISTING PIER
TO BE REPAIRED

Sawdust
(Approx)

23'-4"

84'

$225' \pm$
N $80^{\circ}-34'-30''$ E

16'±

53'±


② KEELER, TRAVIS H.
3061 60th AVE SE

60'±

EXISTING PIER

LAKE WASHINGTON


PLAN VIEW

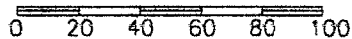


Repair existing pier, replacing decking, stringers and caps as needed.

PROPOSED:
REPAIR EXISTING PIER.

IN: LAKE WASHINGTON
AT: MERCER ISLAND
COUNTY OF: KING STATE: WASHINGTON
APPL. BY: Marcia Zech
PAGE: 2 OF 3 DATE: 7/2/2025

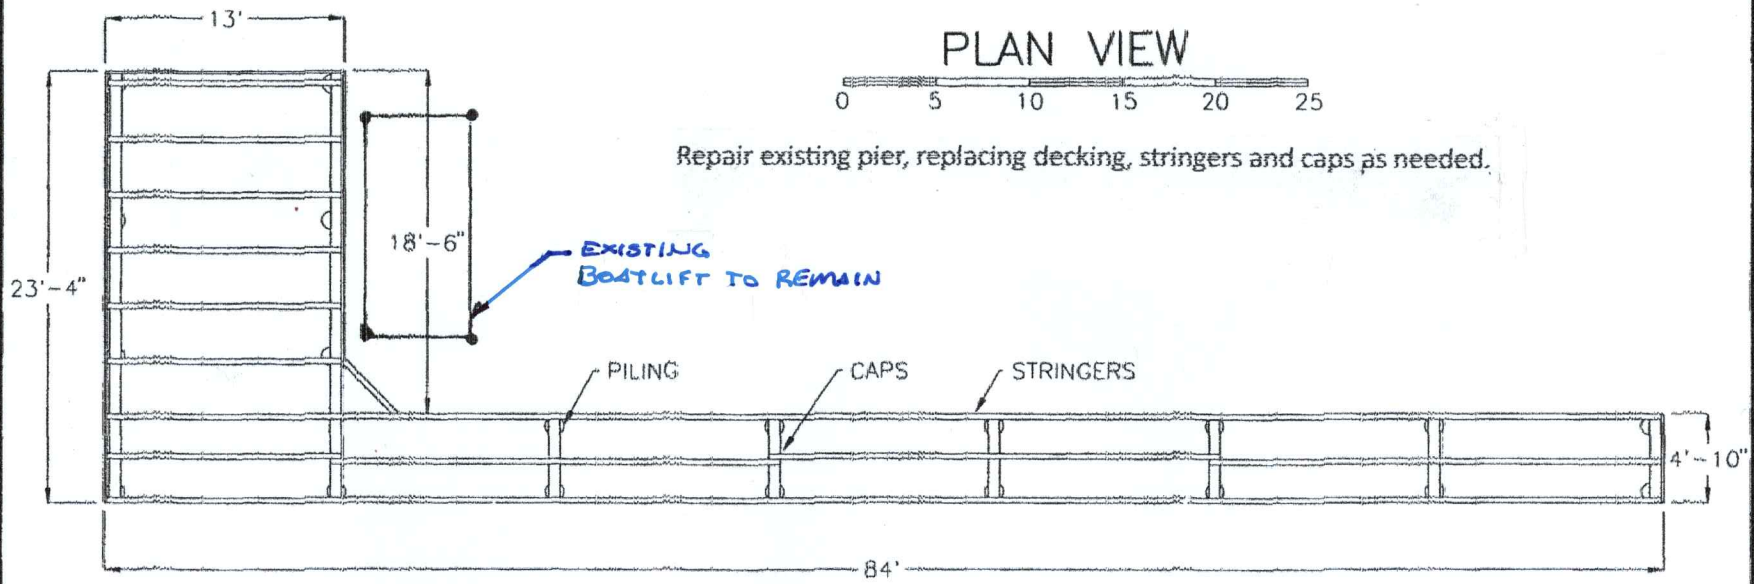

Repair existing pier, replacing decking, stringers and caps as needed.

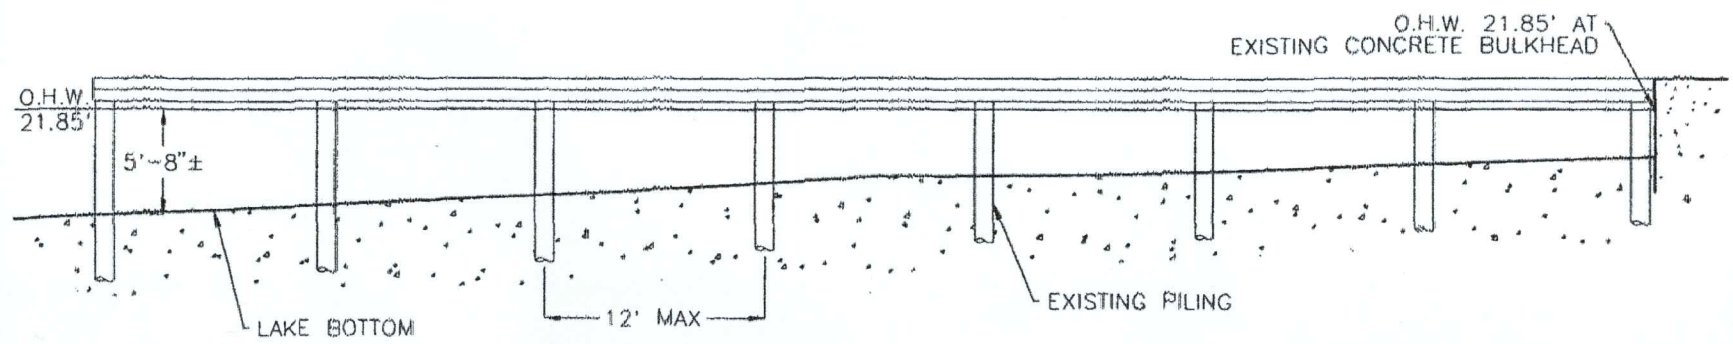

ELEVATION VIEW

PROPOSED:
REPAIR EXISTING PIER.

IN: LAKE WASHINGTON
AT: MERCER ISLAND
COUNTY OF: KING STATE: WA.
APPL. BY: Marcia Zech
PAGE: 3 OF: 3 DATE: 7/2/2025