


Hardscape Lot Calculations

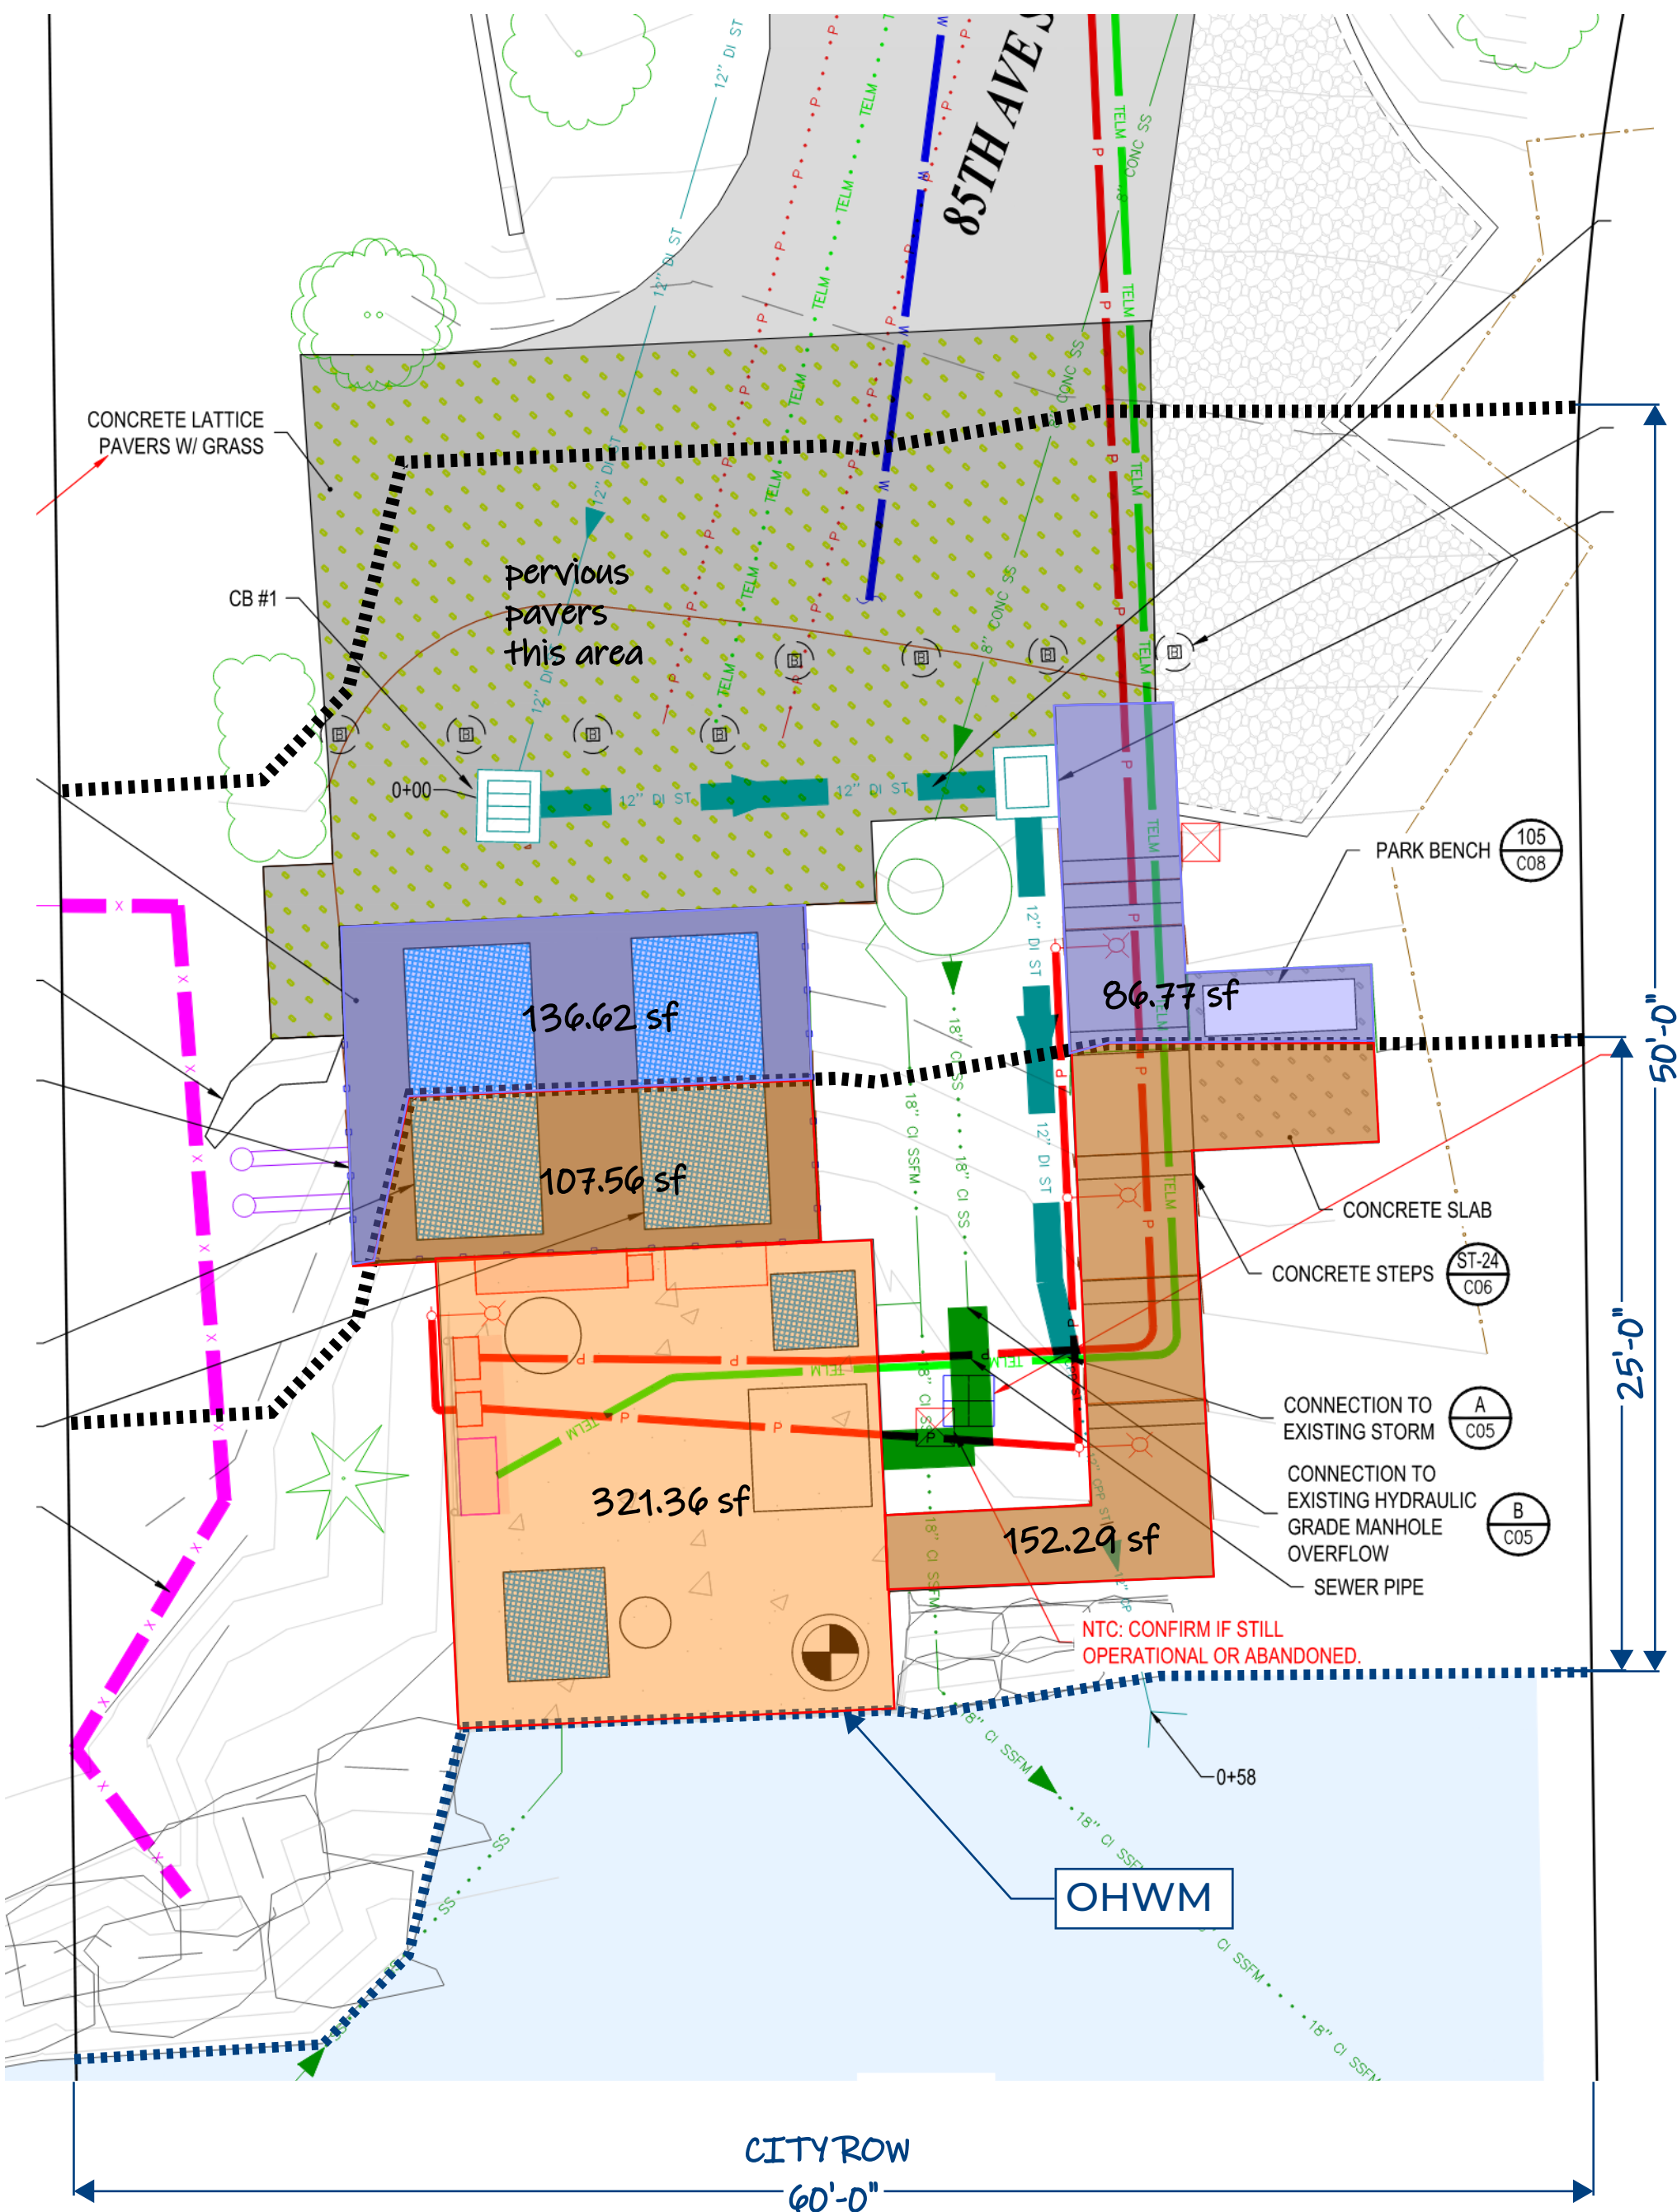

$$0-25ft = (107.56 + 321.36 + 152.29) / 1500 = 38.75\%$$

$$25-50ft = (136.62 + 86.77) / 1500 = 14.89\%$$

